

STAMP OF APPROVAL

FOR SANCTION PURPOSE

SECTION 'AA', SECTION 'BB', ELEVATION


A BLDG.

Sanctioned No. B.P/Charholi/105/2024
Subject to conditions mentioned in the
Office Order No. ESTD.
even dated - 04/07/2024 17/062
Pimpri
Date: 04/07/2024




O. C. Signed by
City Engineer

For City Engineer
Building Permission Dept.
PCMC., Pimpri, Pune-18.

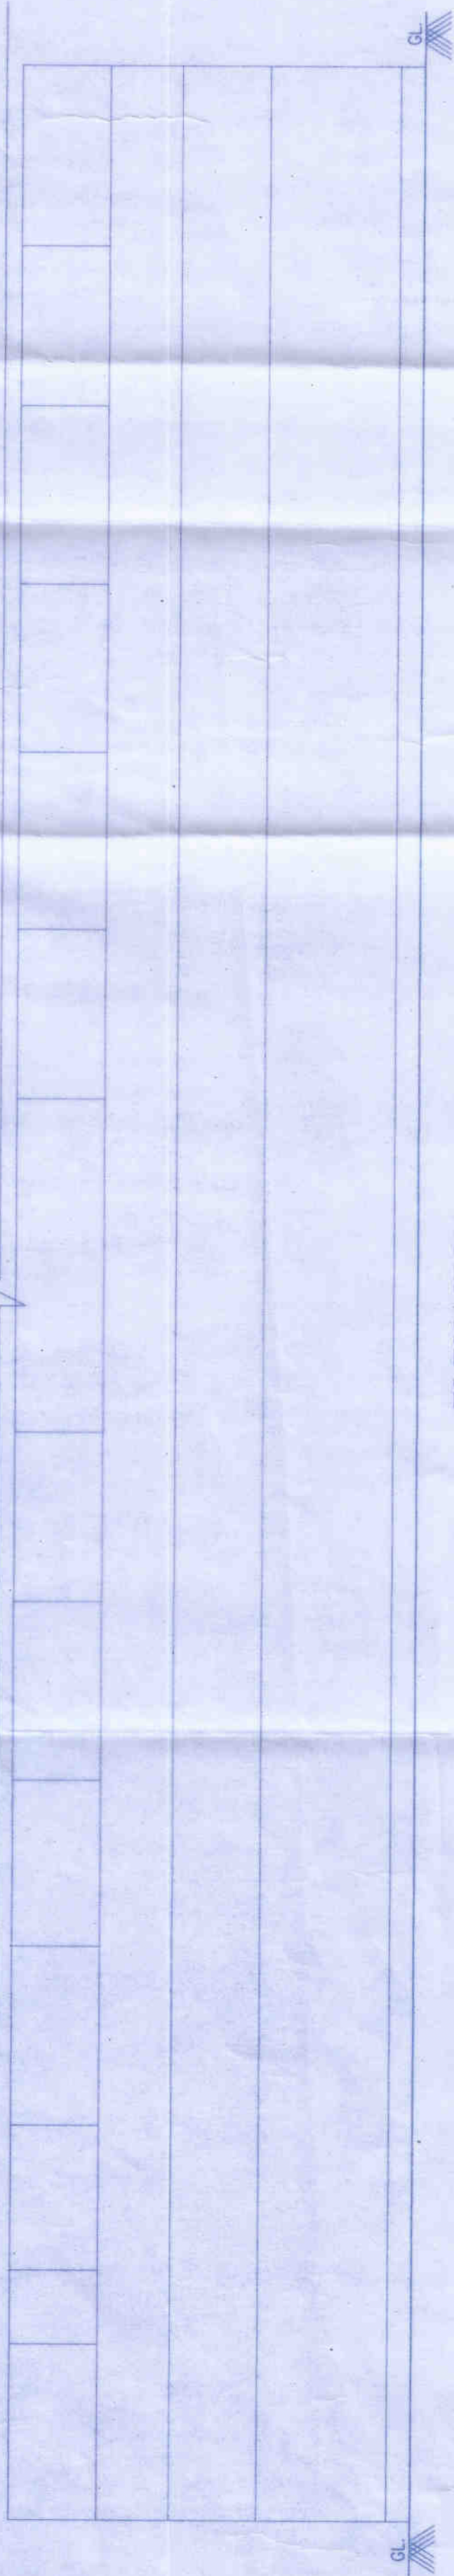

ELEVATION

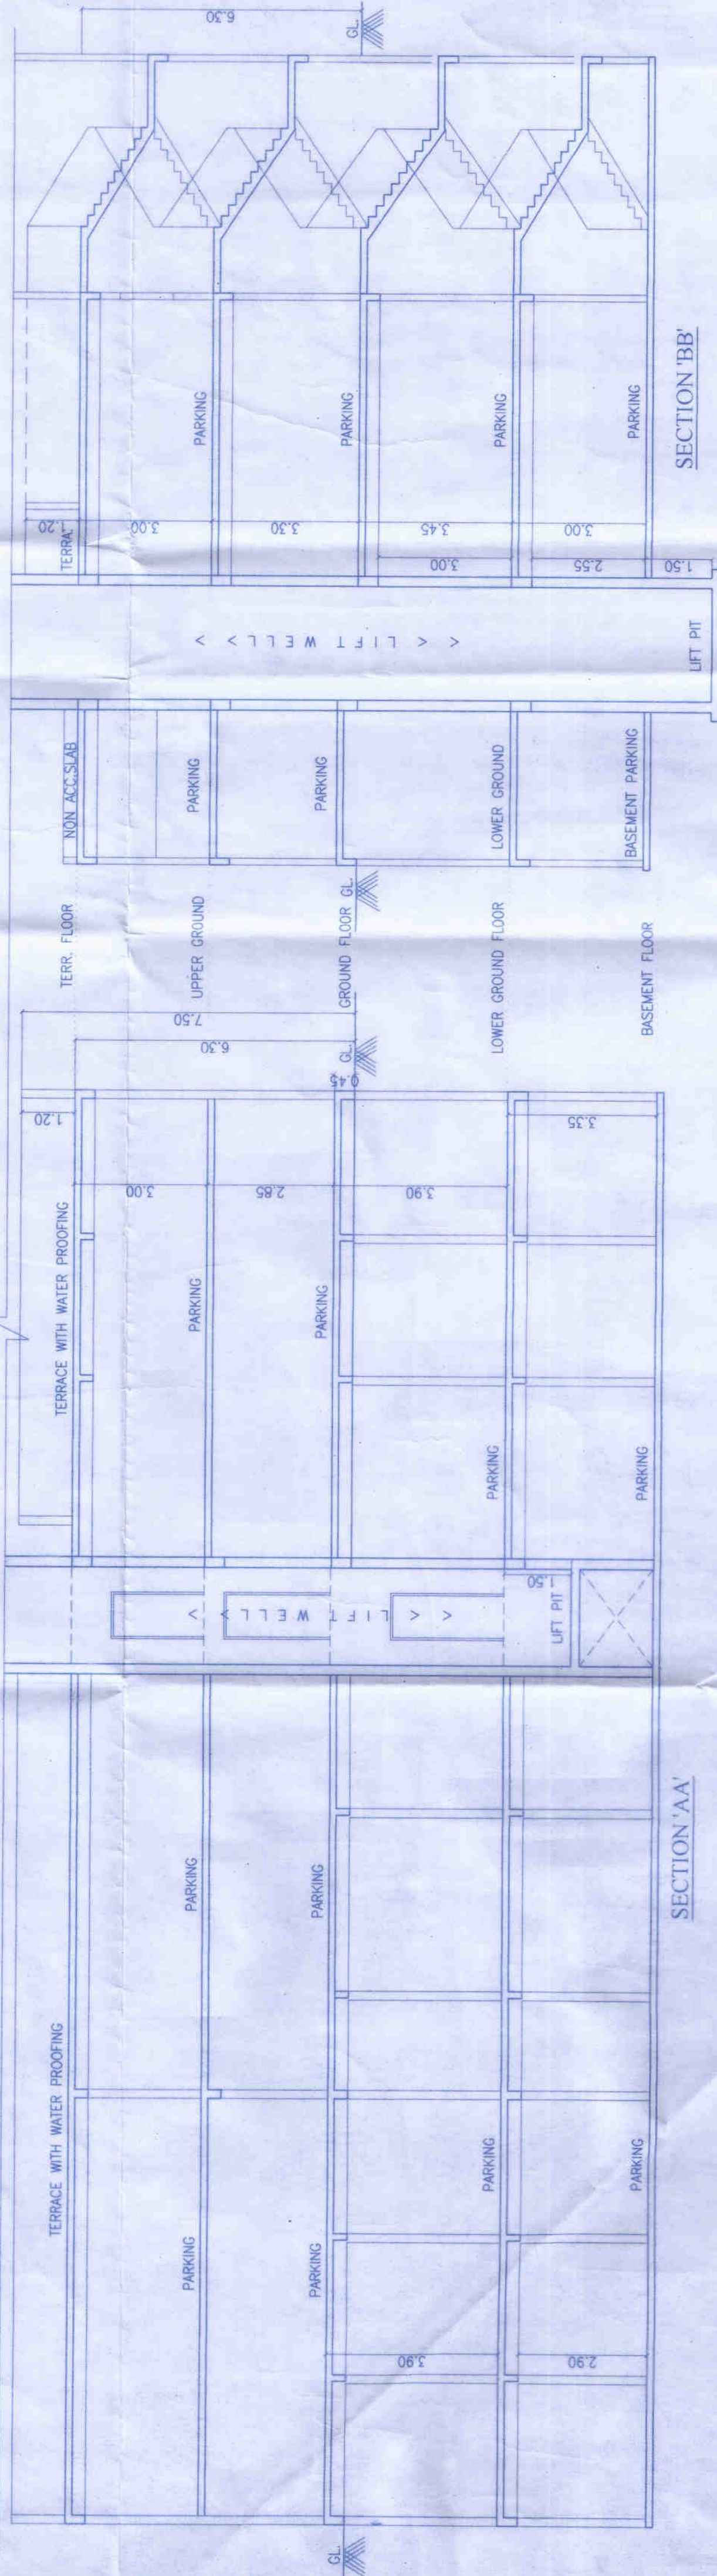

OWNER'S NAME:	OWNERS SIGN			
M/S LUNKAD VISHWA DEVELOPERS THROUGH ITS PARTNERS				
1) Mr. RAVINDRA RAMANLAL LUNKAD				
2) Mr. SANJAY DHANRAJ GATAGAT				
OWNER (S) NAME				
PROJECT:				
SURVEY NO : 381/1A, PLOT C & 381/2B HISSA NO : -				
PLOT NO : -				
DESCRIPTION : CHARHOLI				
ARCHITECT:	ARCHITECT'S SIGN			
VIKAS ACHALKAR				
1221, B/1 WRANGLAR PARANAJPE ROAD,				
BEHIND BHAVE X-RAY CLINIC, OFF. F.C. ROAD,				
PUNE - 411004.				
PH: 2553167576				
REG. NO. CA/94/17606				
JOB NO.	DRG. NO.	SCALE	DRAWN BY	CHECKED BY
		1:100	S.A.V.	M.S.
INWARD NO. JMD/CHA/000/115/REV/2	DATE	24.08.2024		
KEY NO.	SHEET NO.	05 / 16		