
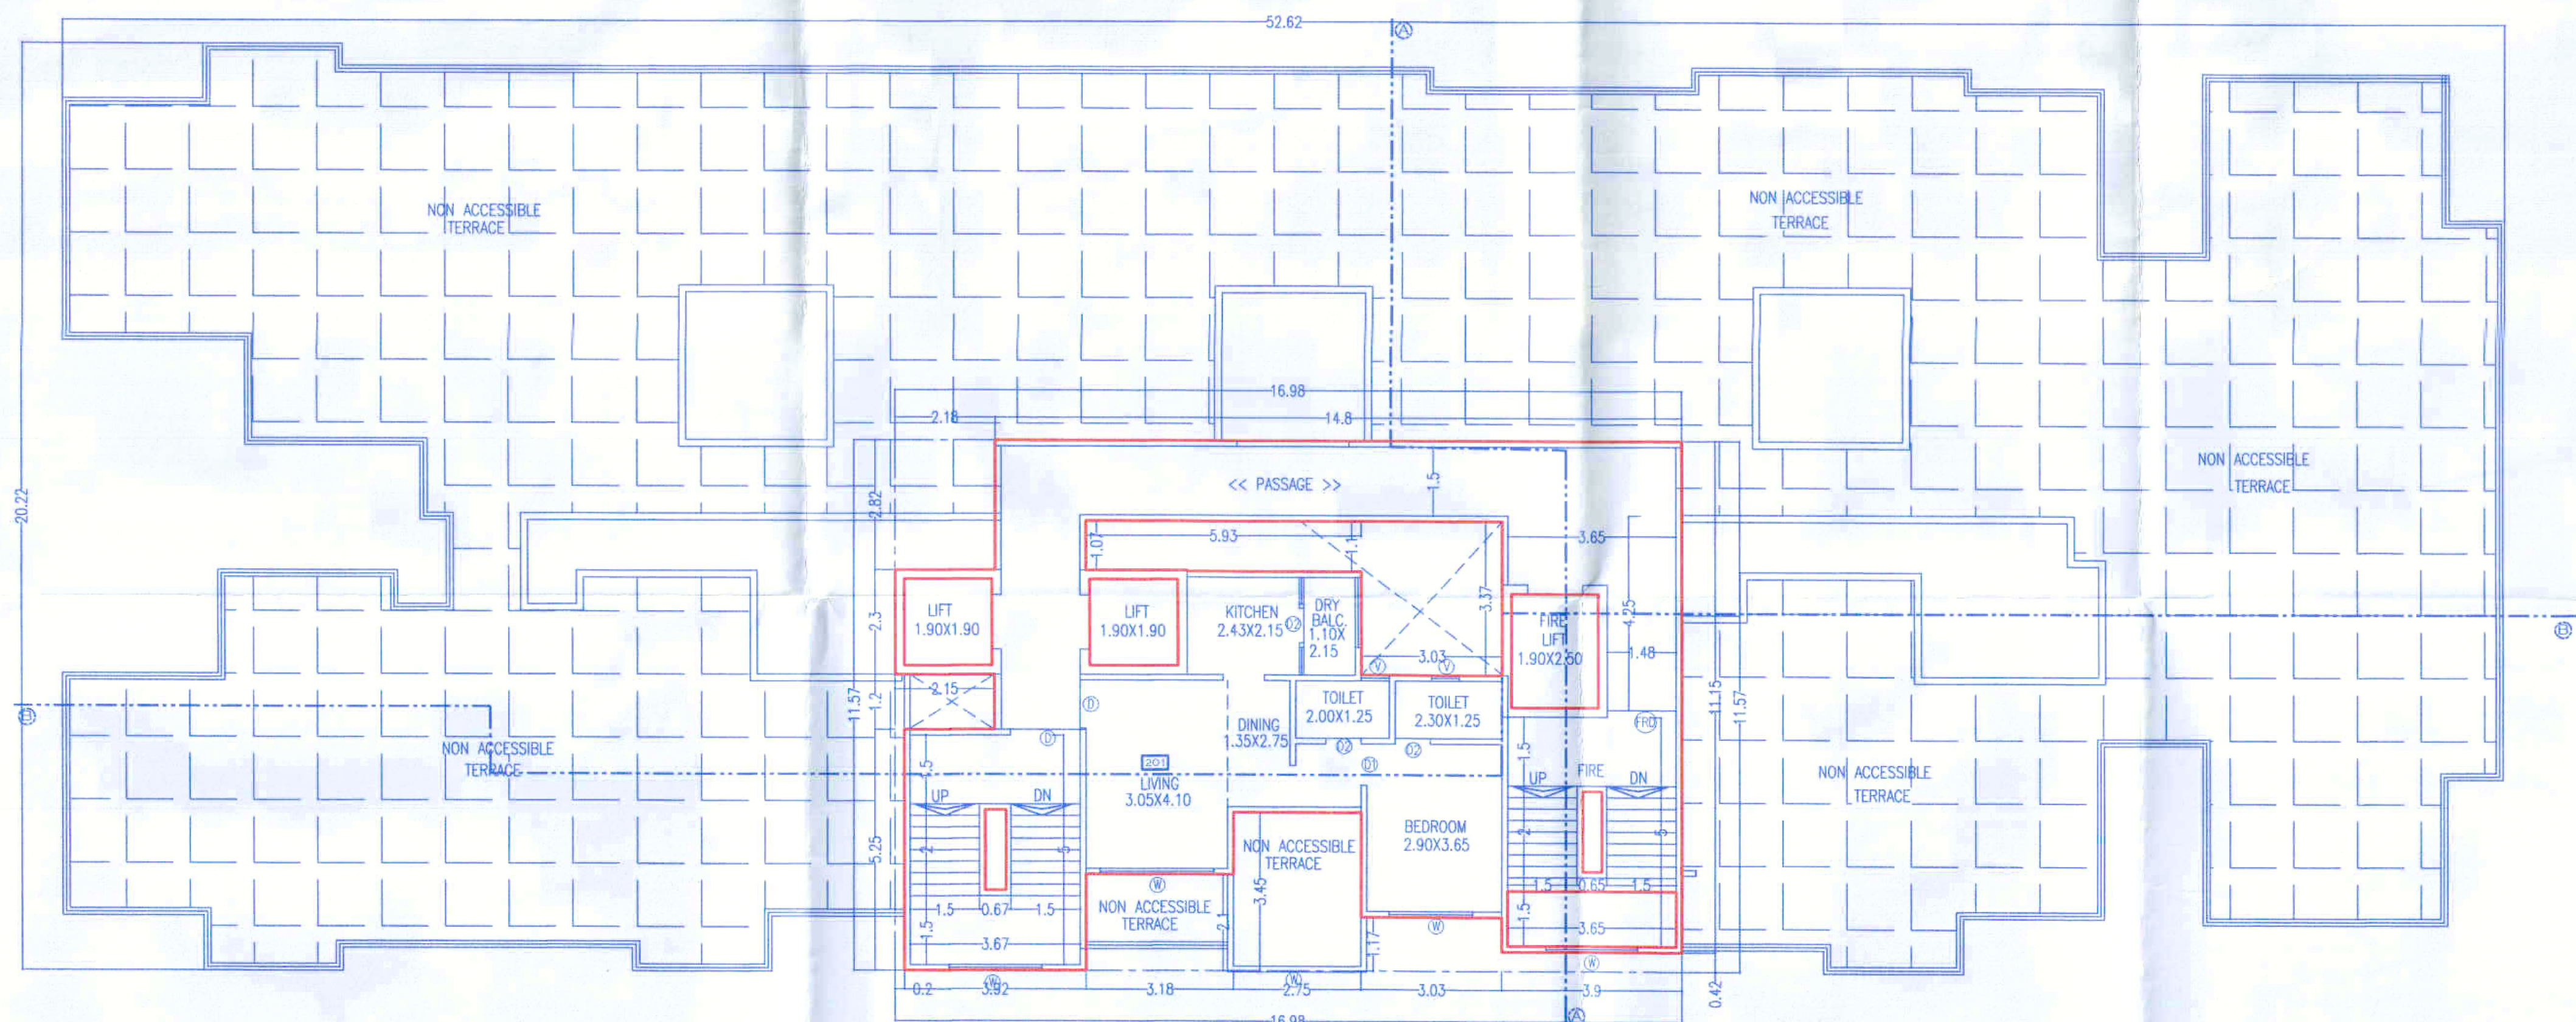
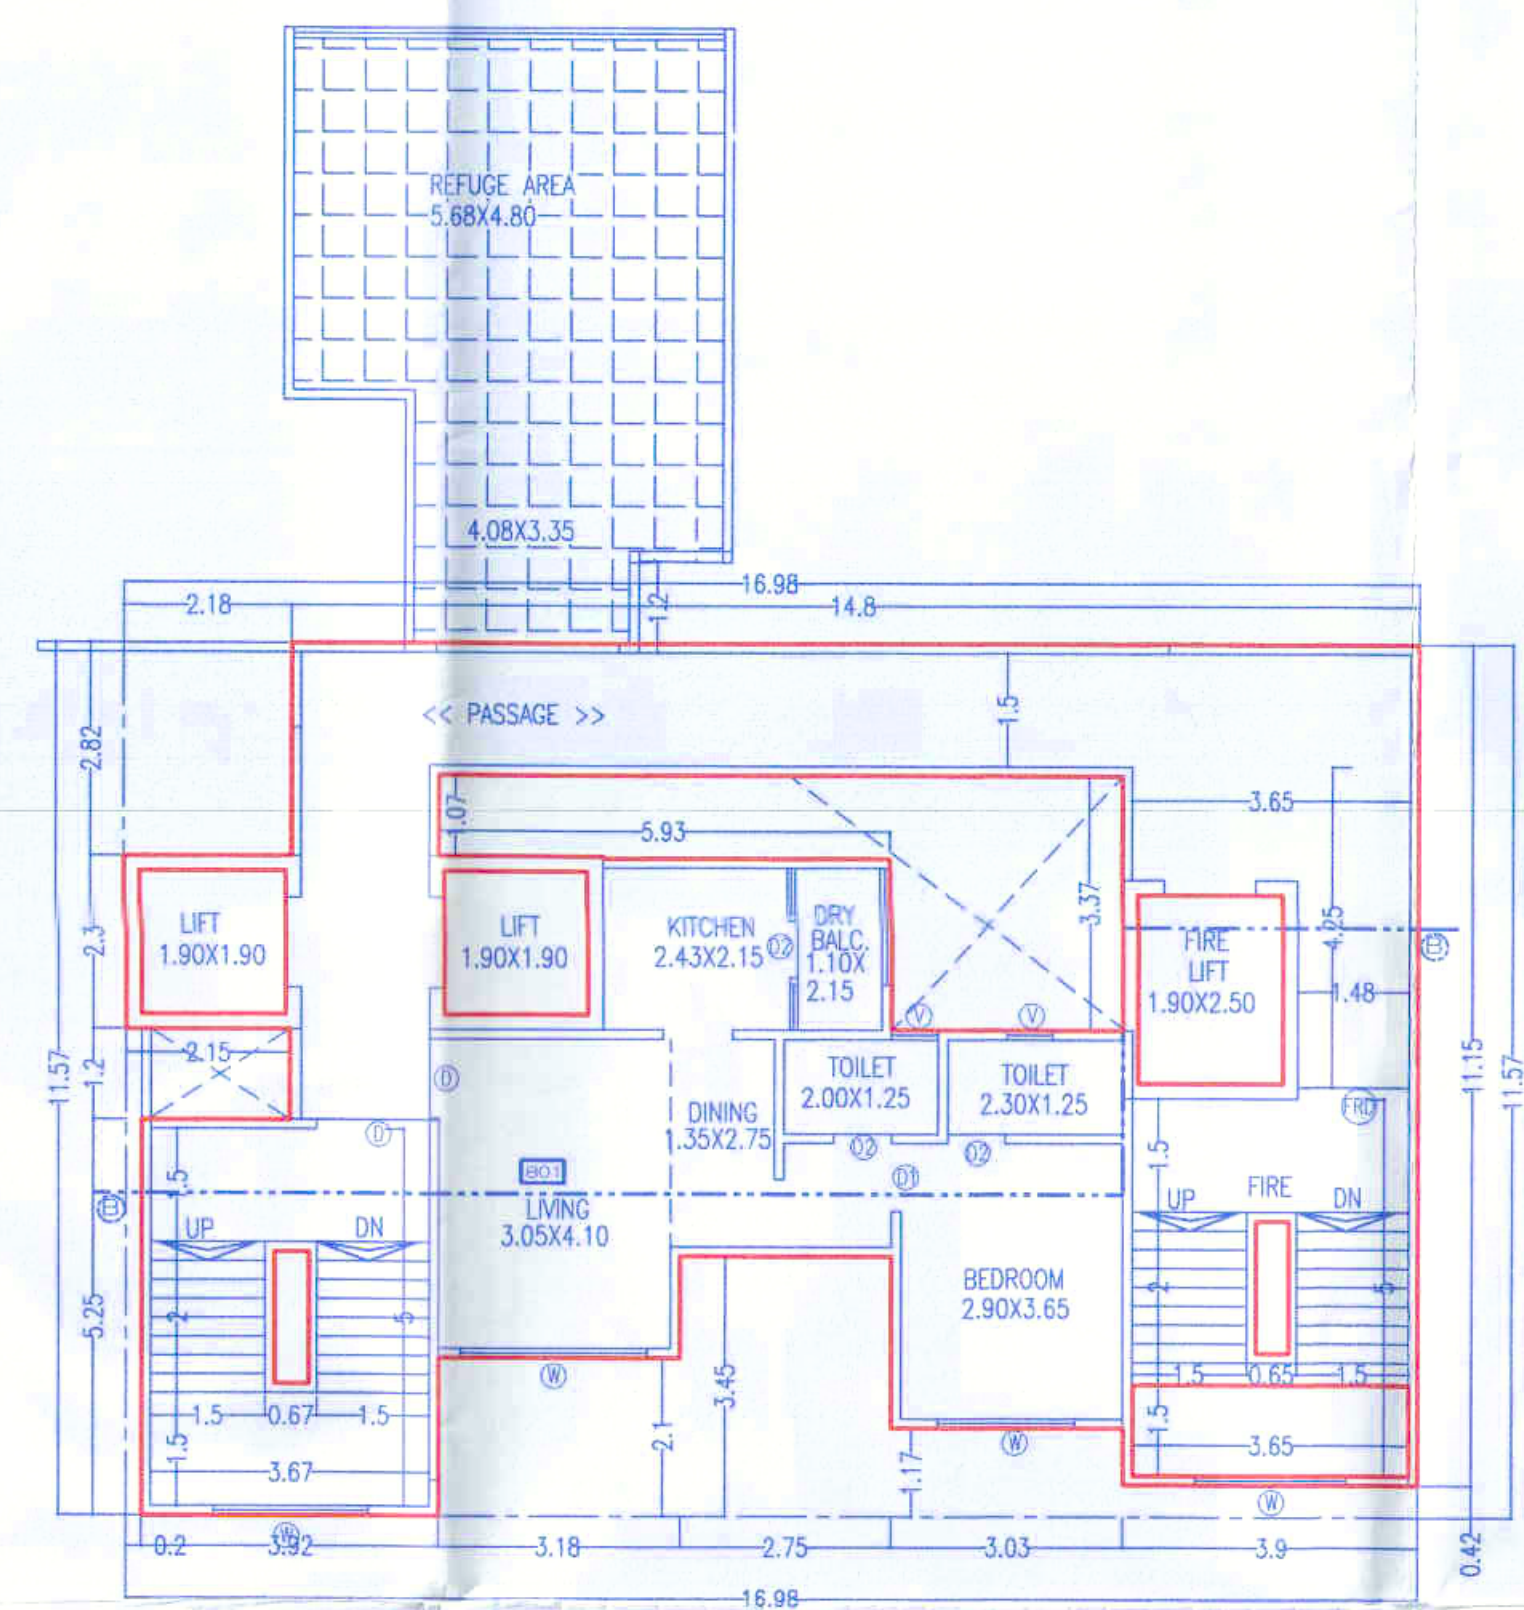
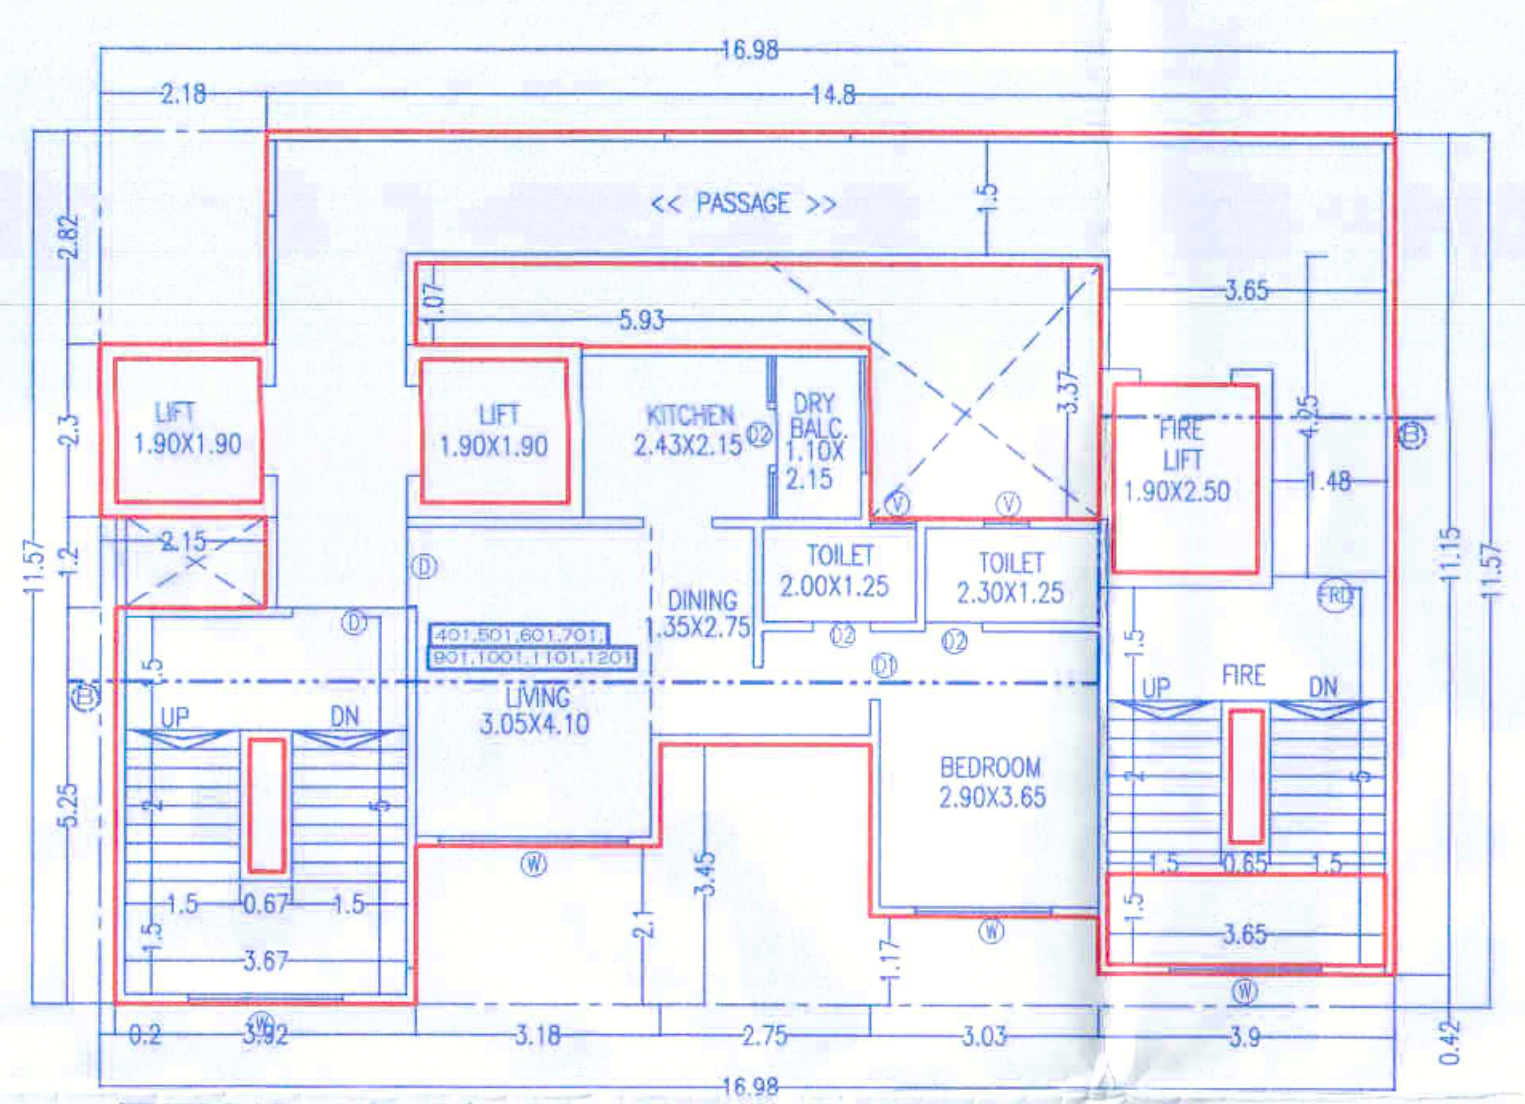


New Residential Date: 24/12/2021
 APPROVED SUBJECT TO CONDITION
 APPROVED UNDER COMMENCEMENT
 CERTIFICATE NO. EC/ 2867/21

Building Inspector Deputy Engineer
 (Wings Sect. Engrg.)
 BUILDING PERMISSION DEPT.
 ZONE-2, P.M.C.

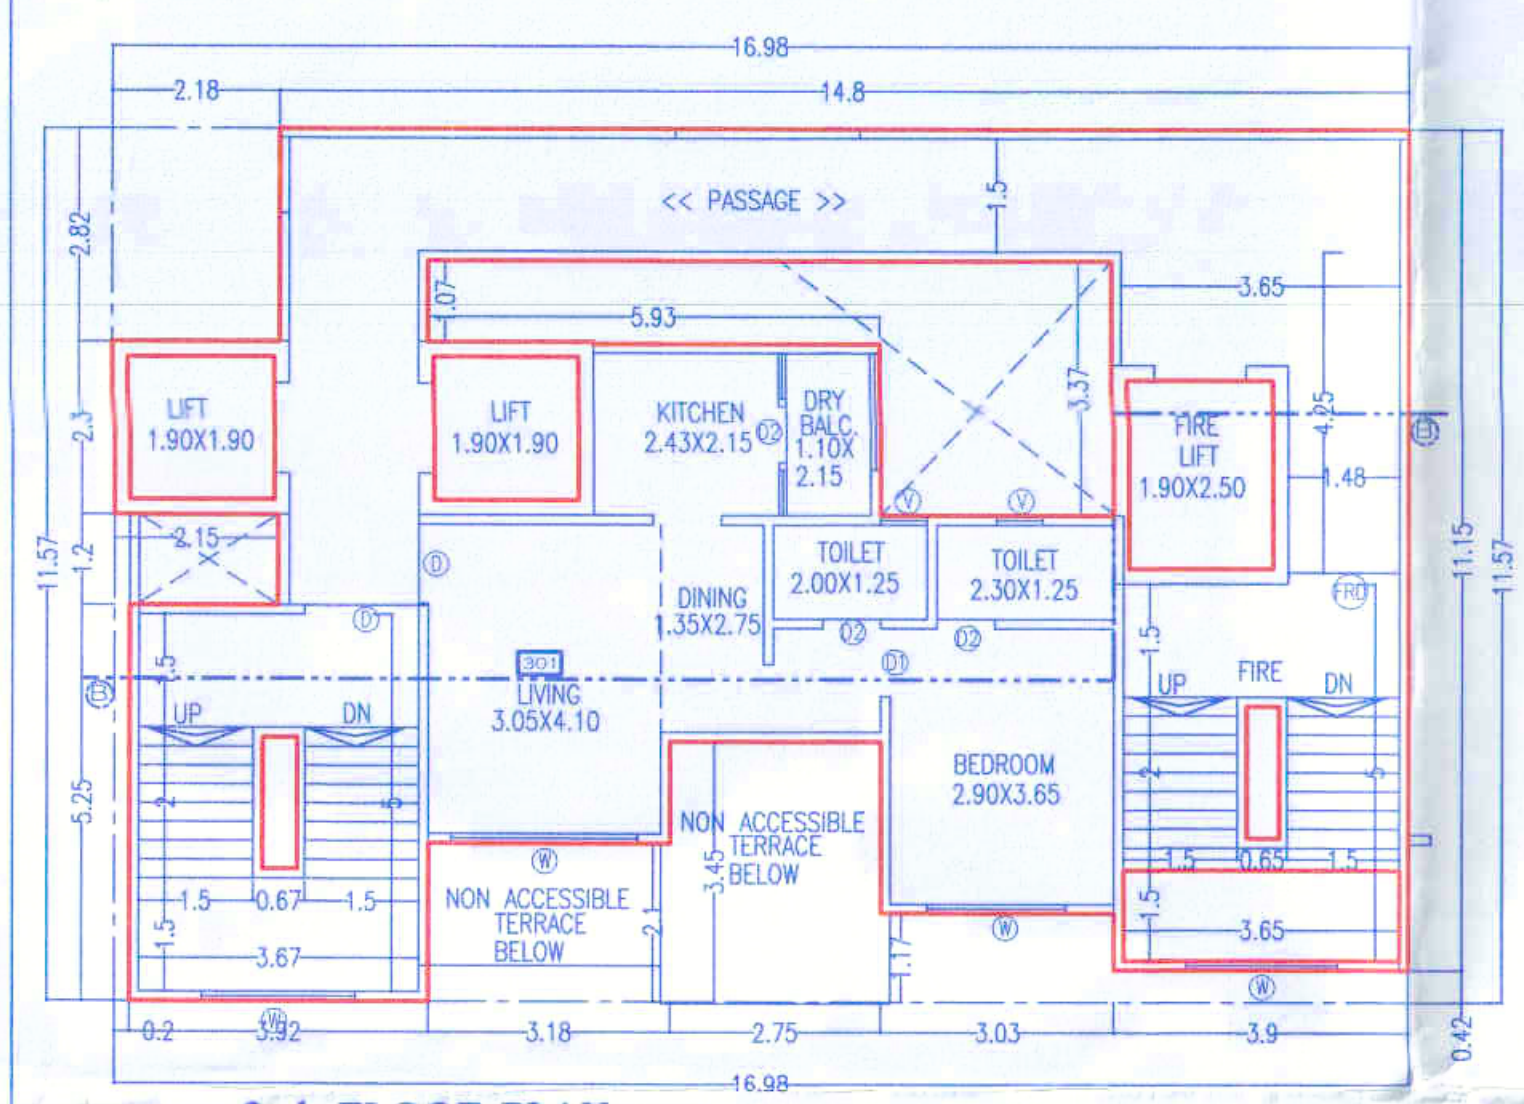

ARCHITECT	OWNER (P.A.H.)
 Ar. PRAKASH KULKARNI CA/98/22909	 Mr. VIKRAM VITTHAL CHAVAN Partner, For Sorthak & ShantiShobha Ventures
PROJECT PROPOSED RESIDENTIAL BUILDING AT, S.NO.- 128/5/1, AT. - DHAYARI, PUNE.	
ARCHITECT PRAKASH KULKARNI ankur associates ARCHITECTS TEJVALAYA, OFF. NO.- 101, 1ST FL., CTS. NO.-118719, GHOLE ROAD, SHIVAJINAGAR, PUNE - 411 005, PHONE - 020 66942800 / 01/02. Email : prakash@ankurassociates.in	
DATE 23.12.2021	SCALE 1 : 100
DRN. BY SONALI	---
F:\Santosh\VIKRAM CHAVAN\23.12.2021 DUMMY\LAYOUT & M.D.-1.1 F.S.I-23.12.2021.dwg	