


दि. 26/11/2025
इयस निवासी + व्यापारी

APPROVED SUBJECT CONDITION
APPROVED UNDER COMMENCEMENT
CERTIFICATE NO. CC/328/25

Building Inspector Deputy Engineer P.M.C.
(B.P.D.P. Zone No.-11) P.M.C.

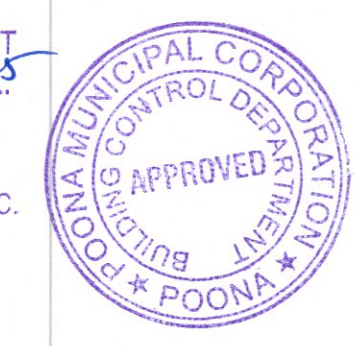


STAMP OF APPROVAL 16 17


WING 'C'



ELEVATION

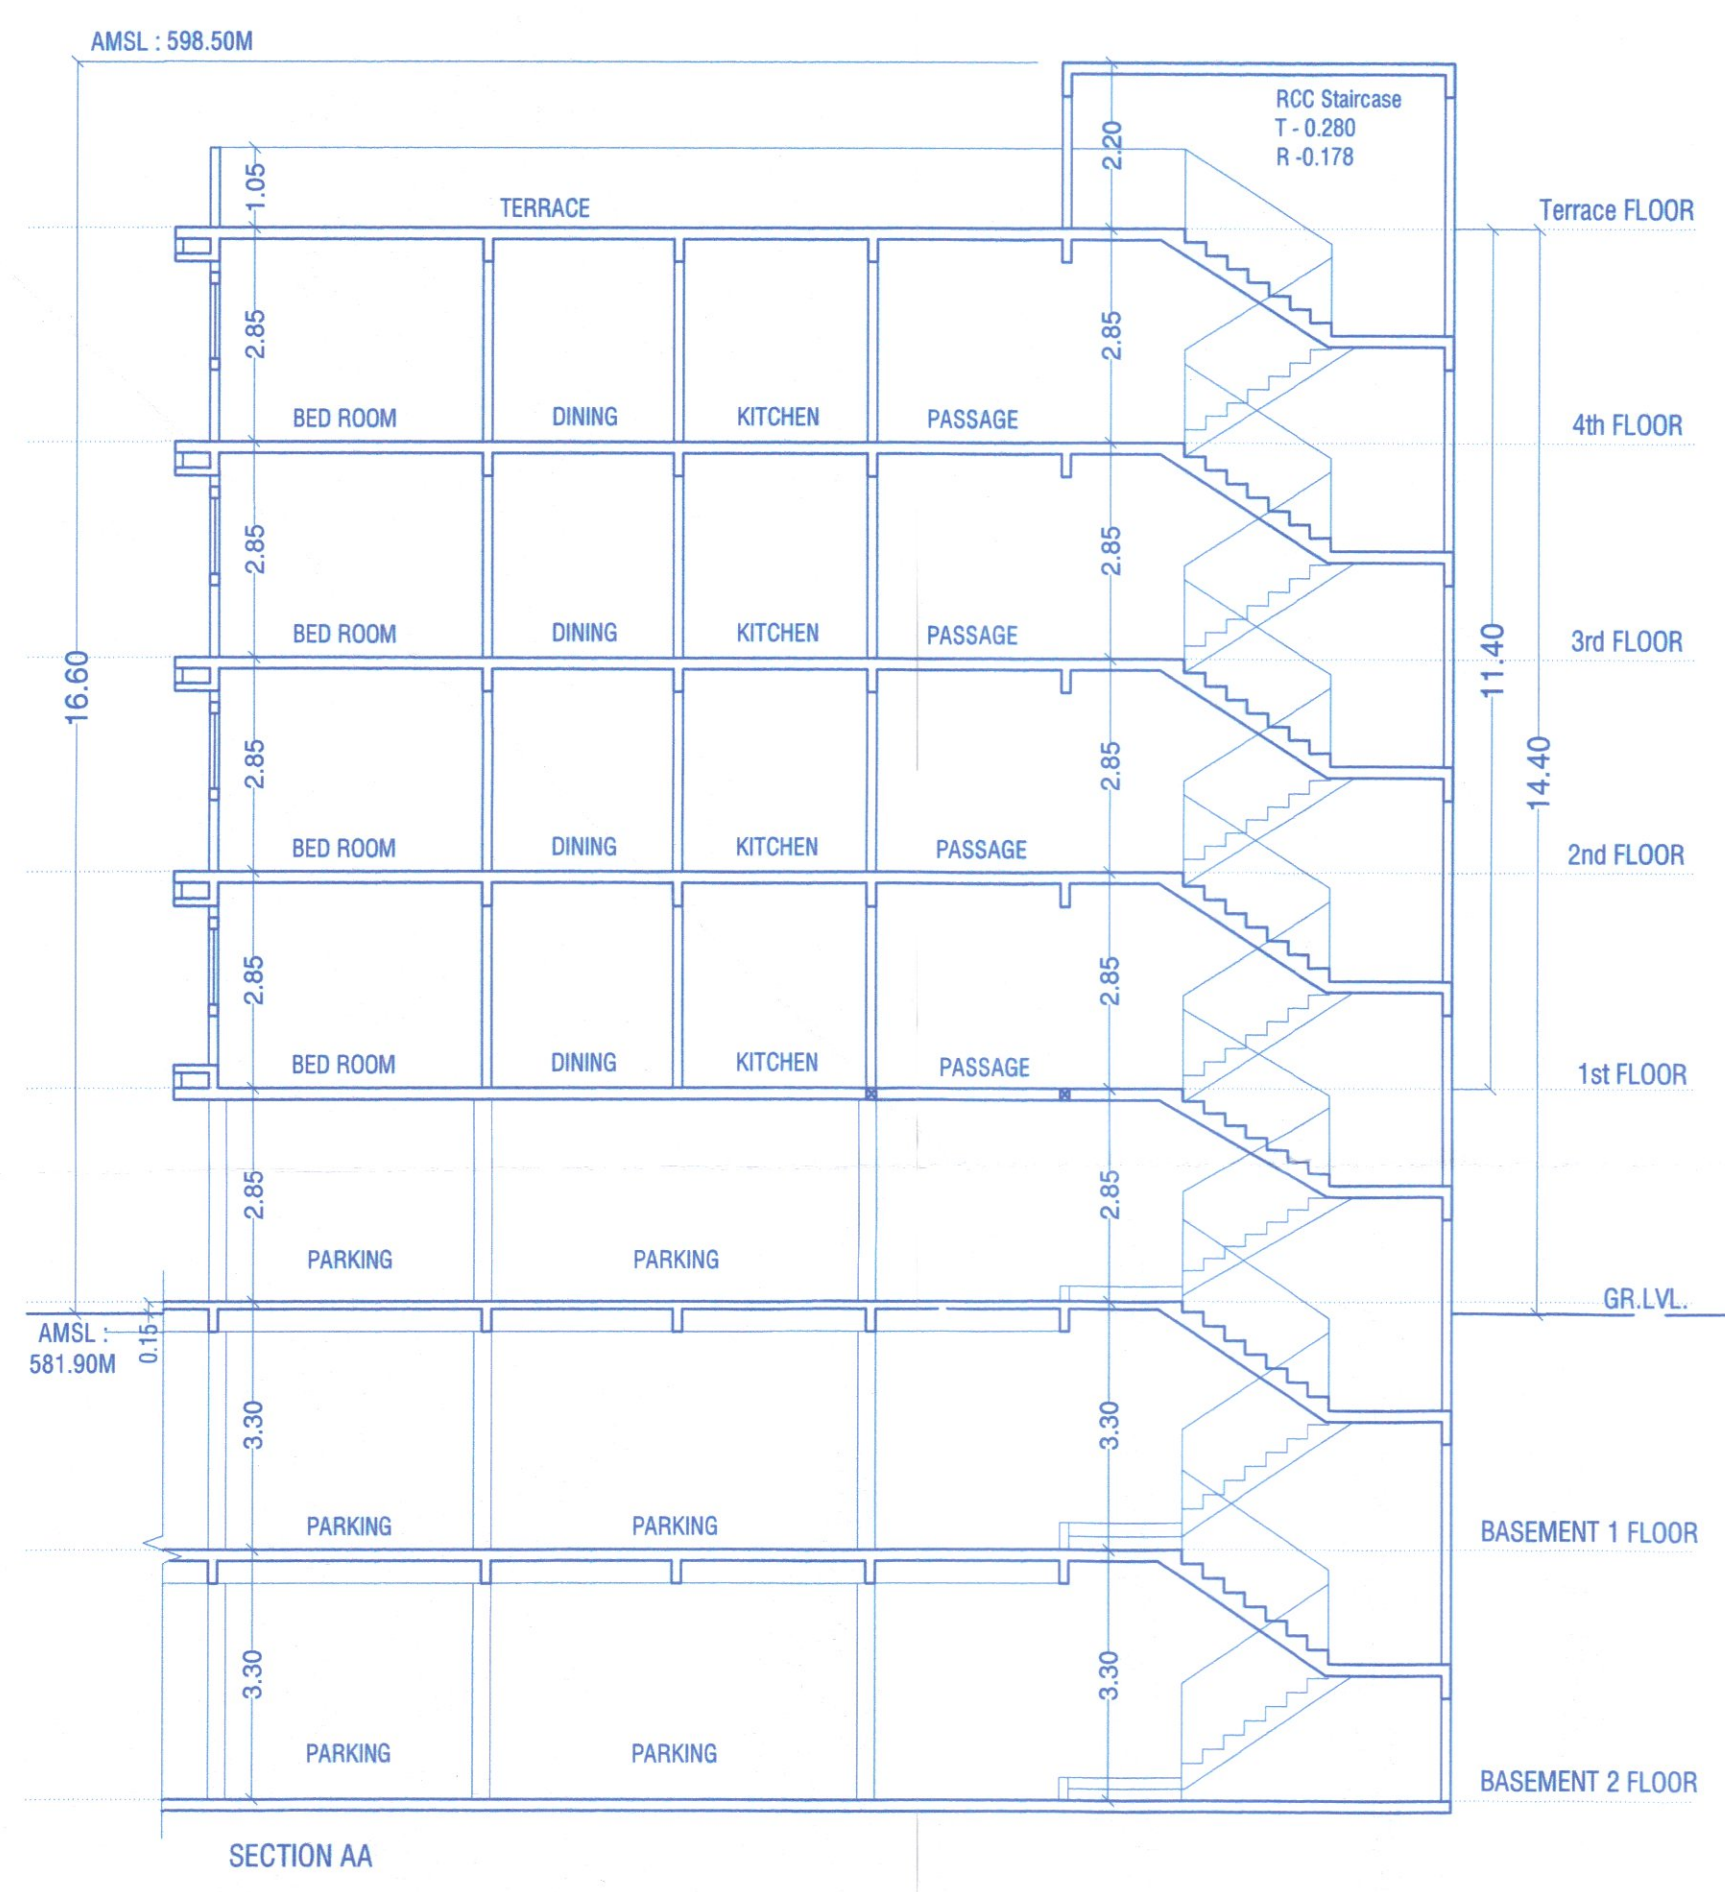

SECTION AA

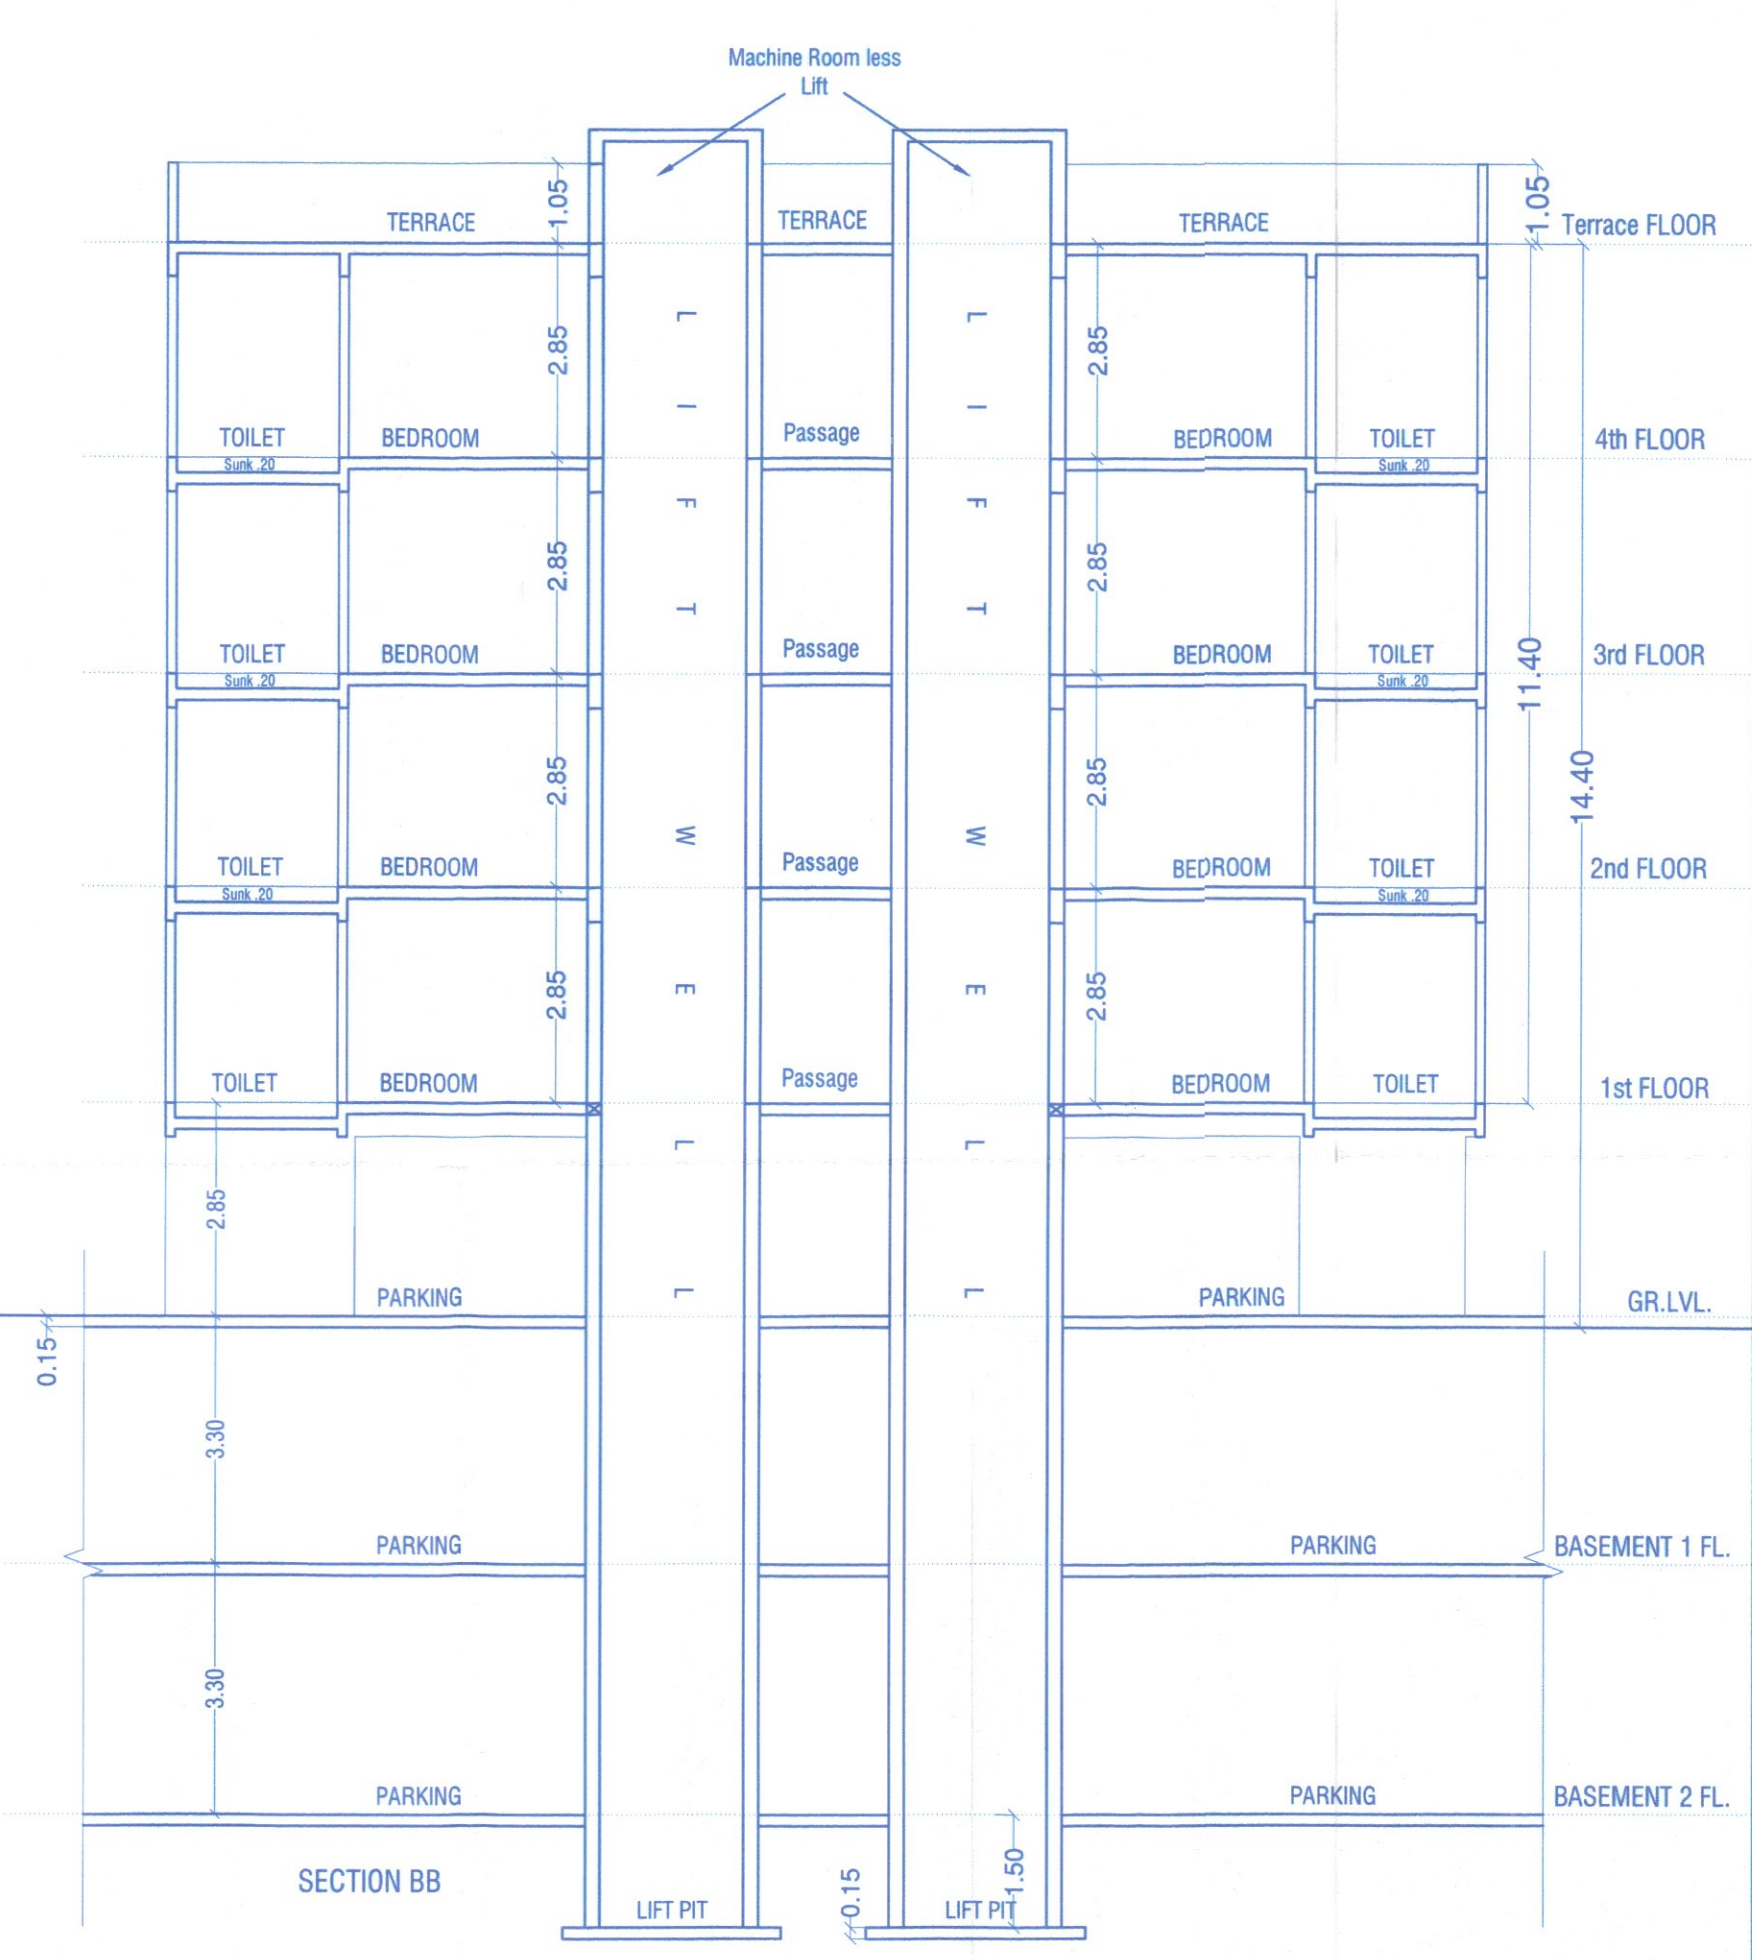

SECTION BB

Schedule Of Openings			
Doors Opening		Windows Opening	
Symbol	Size	Symbol	Size
D	1.05 X 2.10	W	1.52 X 1.50
D1	0.90 X 2.10	KW	0.60 X 0.90
D2	0.75 X 2.10	W1	1.80 X 1.50
SD	1.80 X 2.10	W2	0.90 X 1.50
		V	0.60 X 0.90

DESIGN ARCHITECT:



OFFICE NO. 1 AND 2, ARISTOCAT 'L', OPP. BEVERLY HILLS HOTEL, NEAR MAGNUS CLUB, LULLA NAGAR, BIBWEWADI, PUNE. E-MAIL: cubixarchitects@gmail.com

CONTACT NO.- 7757043086, 7757043087

PROJECT :-

PROPOSED BUILDING ON S.NO. 1/1(P), 1/2, 1/3, 1/4, 1/5,1/6,1/7,1/8,1/9,1/10,1/11,1/12,1/13, 1/14(P), AT DHANORI, PUNE.

OWNER SIGN.

M/s BUNTY REALTORS Thru Partners

MR. KAPIL DHANRAJ GOYAL

ARCHITECTS ARCHITECTS SIGN.

AR. MANISH TRIBHUVAN

D-WING, FLAT NO. 13, DHAVALGIRI PARK, S.NO.35/2, NEAR PRATIDNYA HALL, KARVENAGAR PUNE-52.

TEL - 9371236397/9371236399
Email- associatesarch21@gmail.com

DATE	SCALE	DRN BY	REV. DATE	REV. NO
21.11.2025	1 : 100	sg	-----	R2

* All Lifts are not going till Terrace Level.