

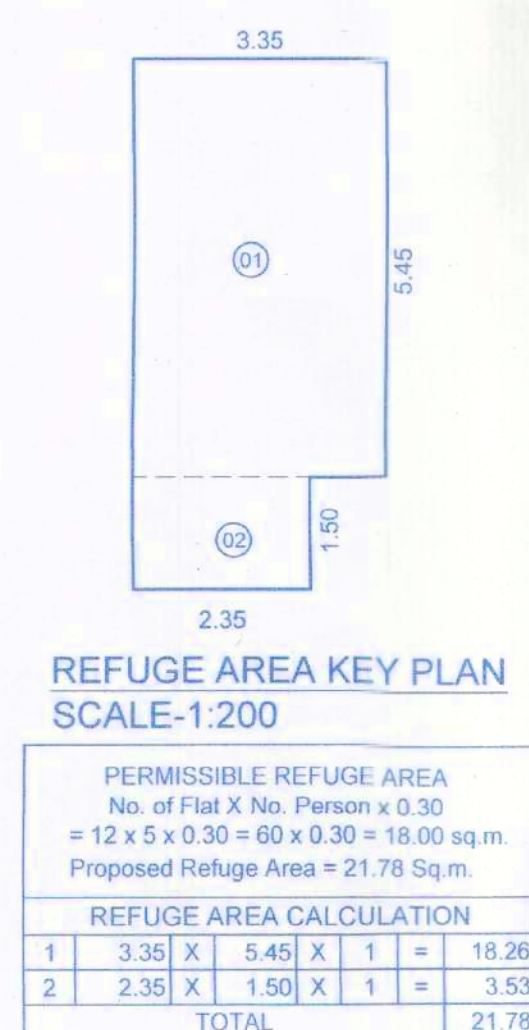


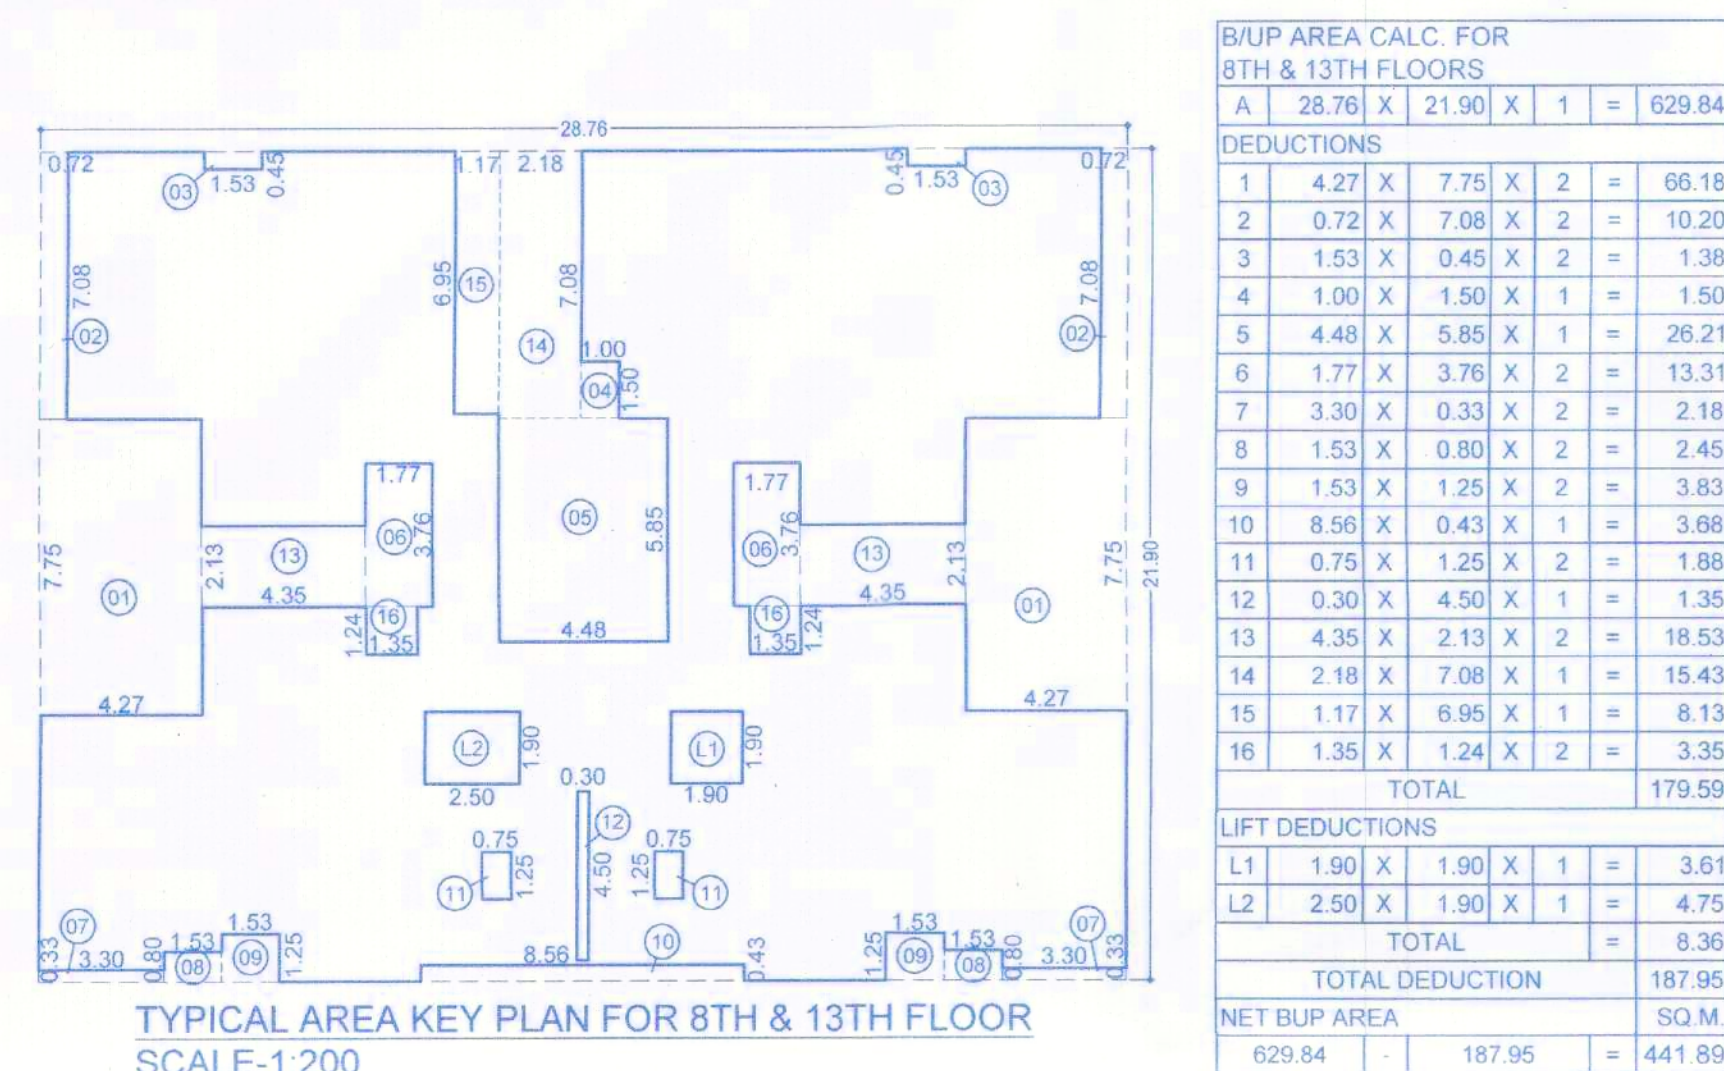


FORM OF STATEMENT 3 (SR.NO.9(g))							
AREA DETAILS OF APARTMENT							
BLDG.NO.	FLOOR NO.	APARTMENT NO.	CARPET AREA OF APARTMENT	DRY BALCONY CARPET AREA ATTACHED TO APARTMENT	OPEN BALCONY CARPET AREA ATTACHED TO APARTMENT	AREA OF DOUBLE HEIGHT TERRACES ATTACHED TO FLA	
(1)	(2)	(3)	(4)	(5)	(6)	(7)	
TOWER-3	1ST TO 15TH FL.	101,201,301,401,501,601,701,801, 901,1001,1101,1201,1301,1401,1501 104,204,304,404,504,604,704,804,904, 1004,1104,1204,1304,1404,1504	86.89	2.89	7.20	-	
		102,202,302,402,502,602,702,902, 1002,1102,1202,1402,1502 103,203,303,403,503,603,703,803,903, 1003,1103,1203,1303,1403,1503	89.24	2.88	11.42	-	
		802,1302	70.24	2.89	8.20		
NOTE:- ABOVE STATEMENTS MAY VARY, WHEREVER REQUIRED							

NOTE:- ABOVE STATEMENTS MAY VARY, WHEREVER REQUIRED

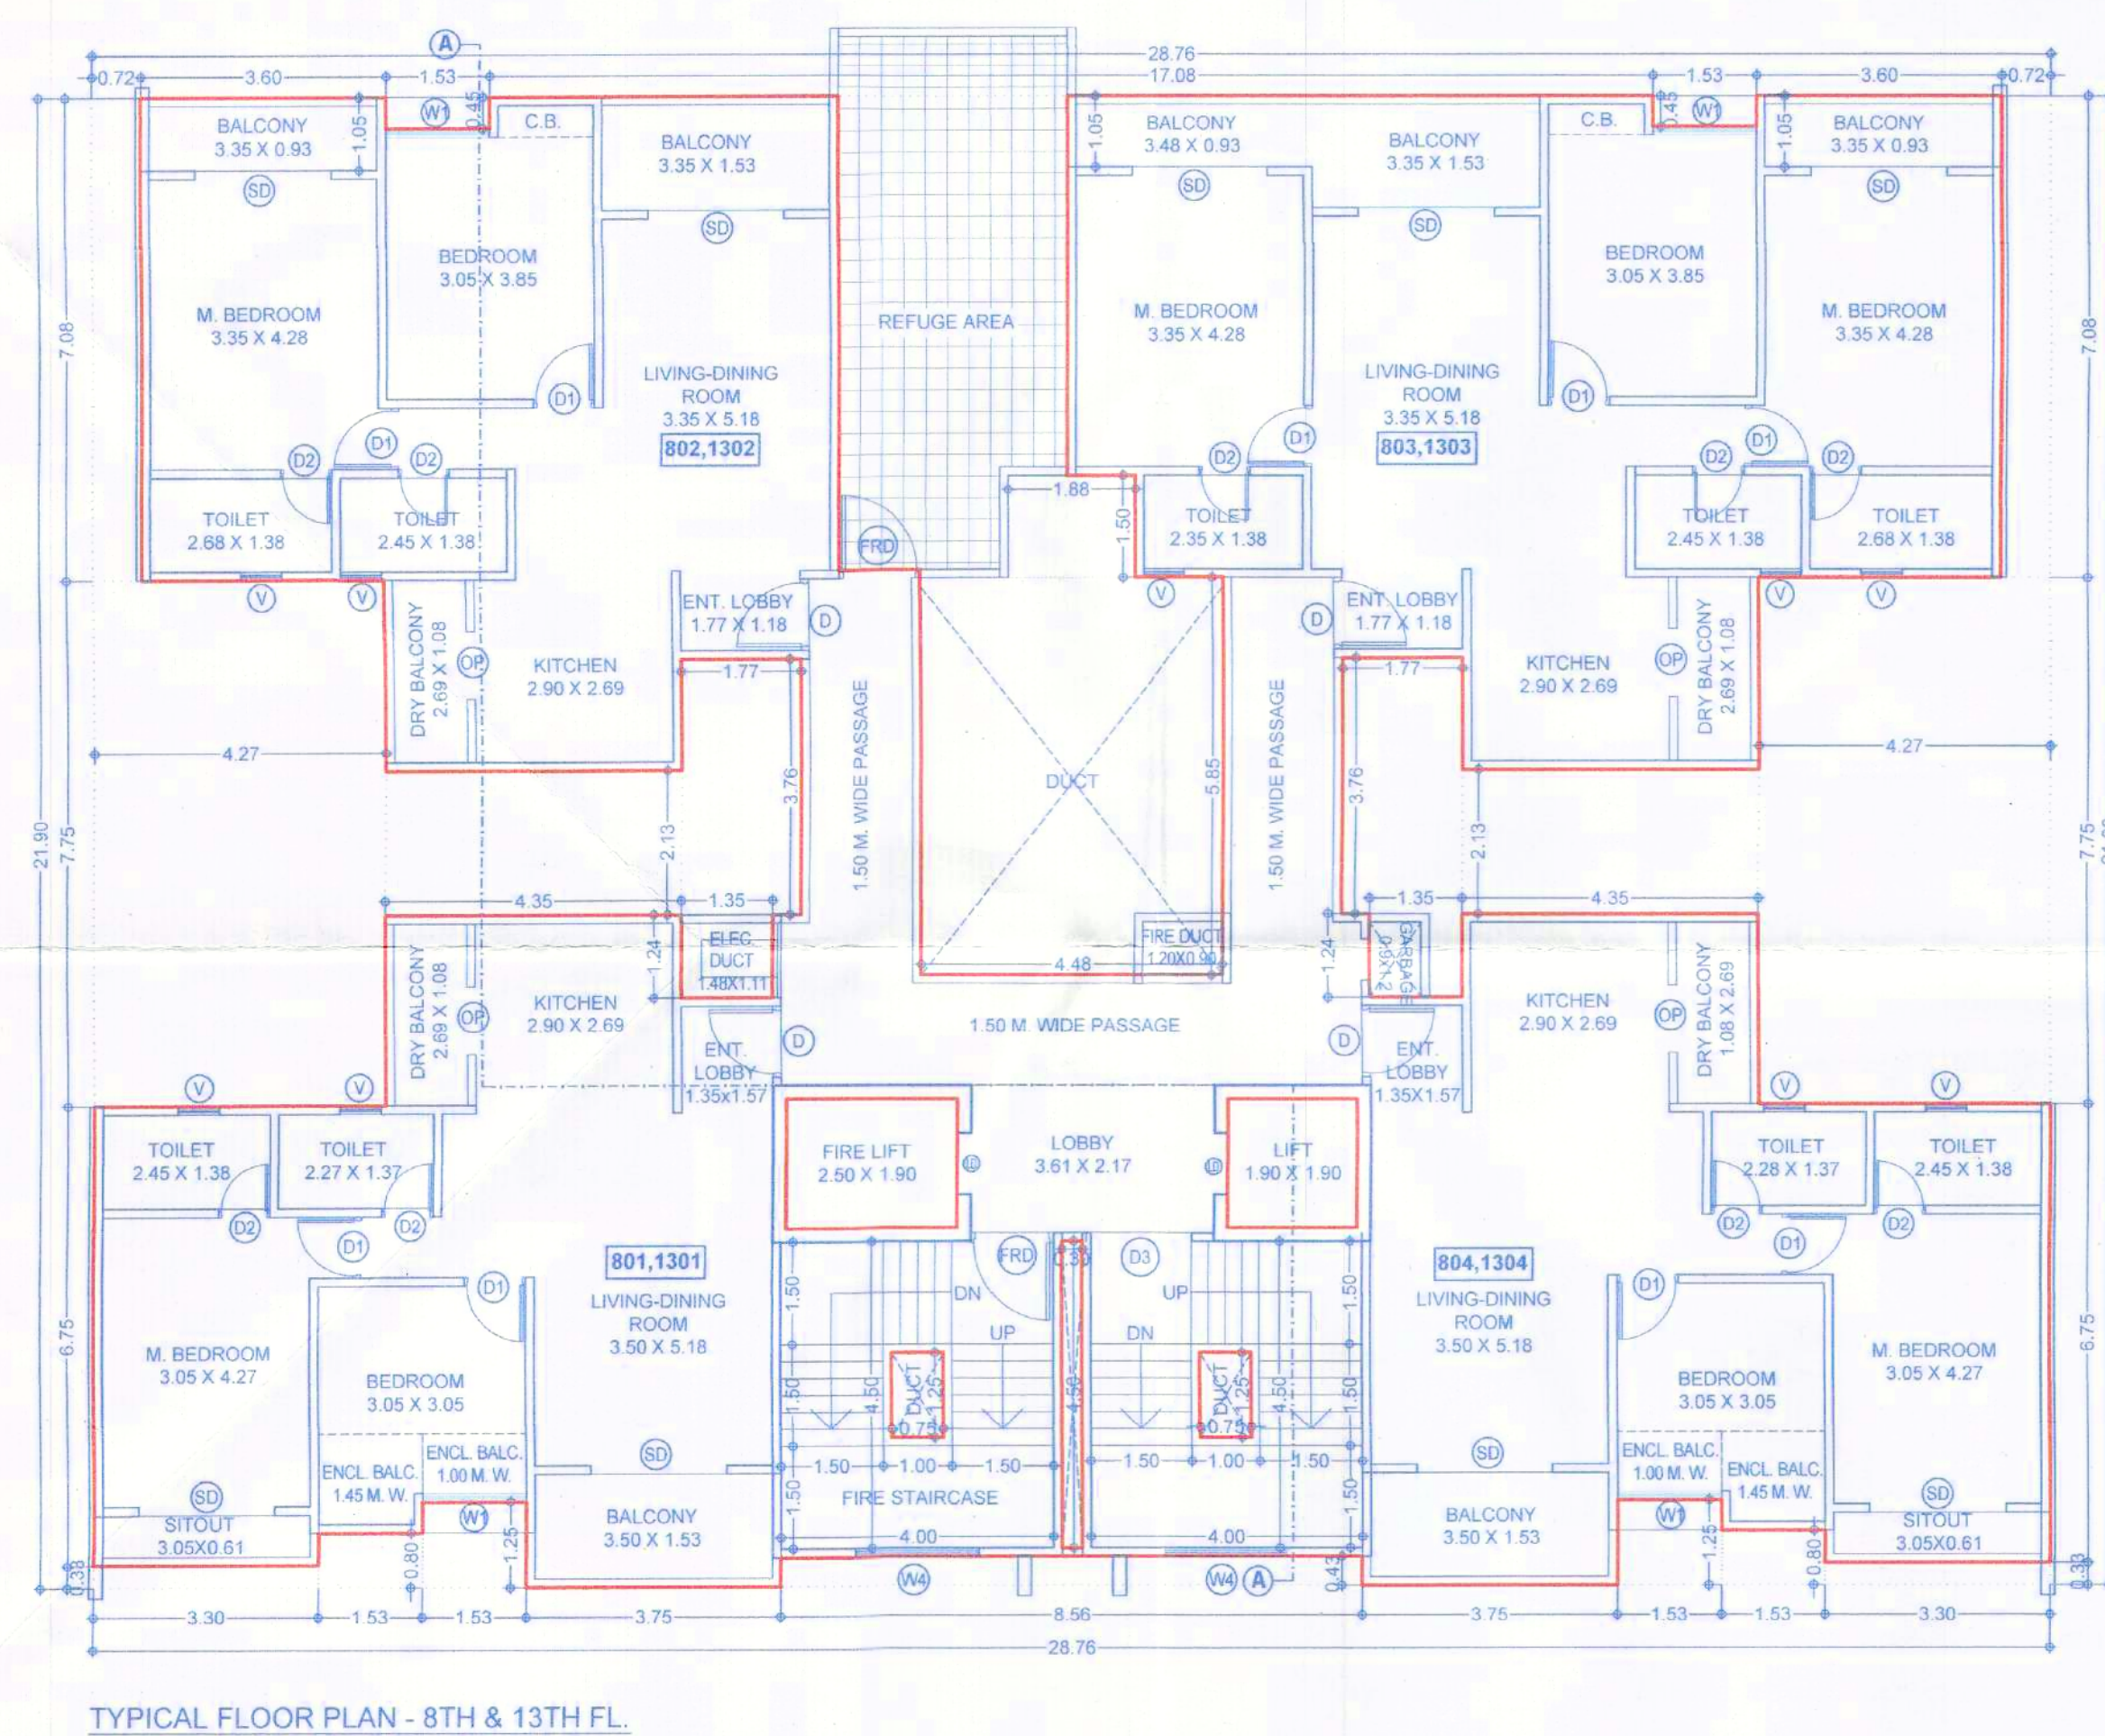

TYPICAL FLOOR PLAN - 8TH & 13TH FL.

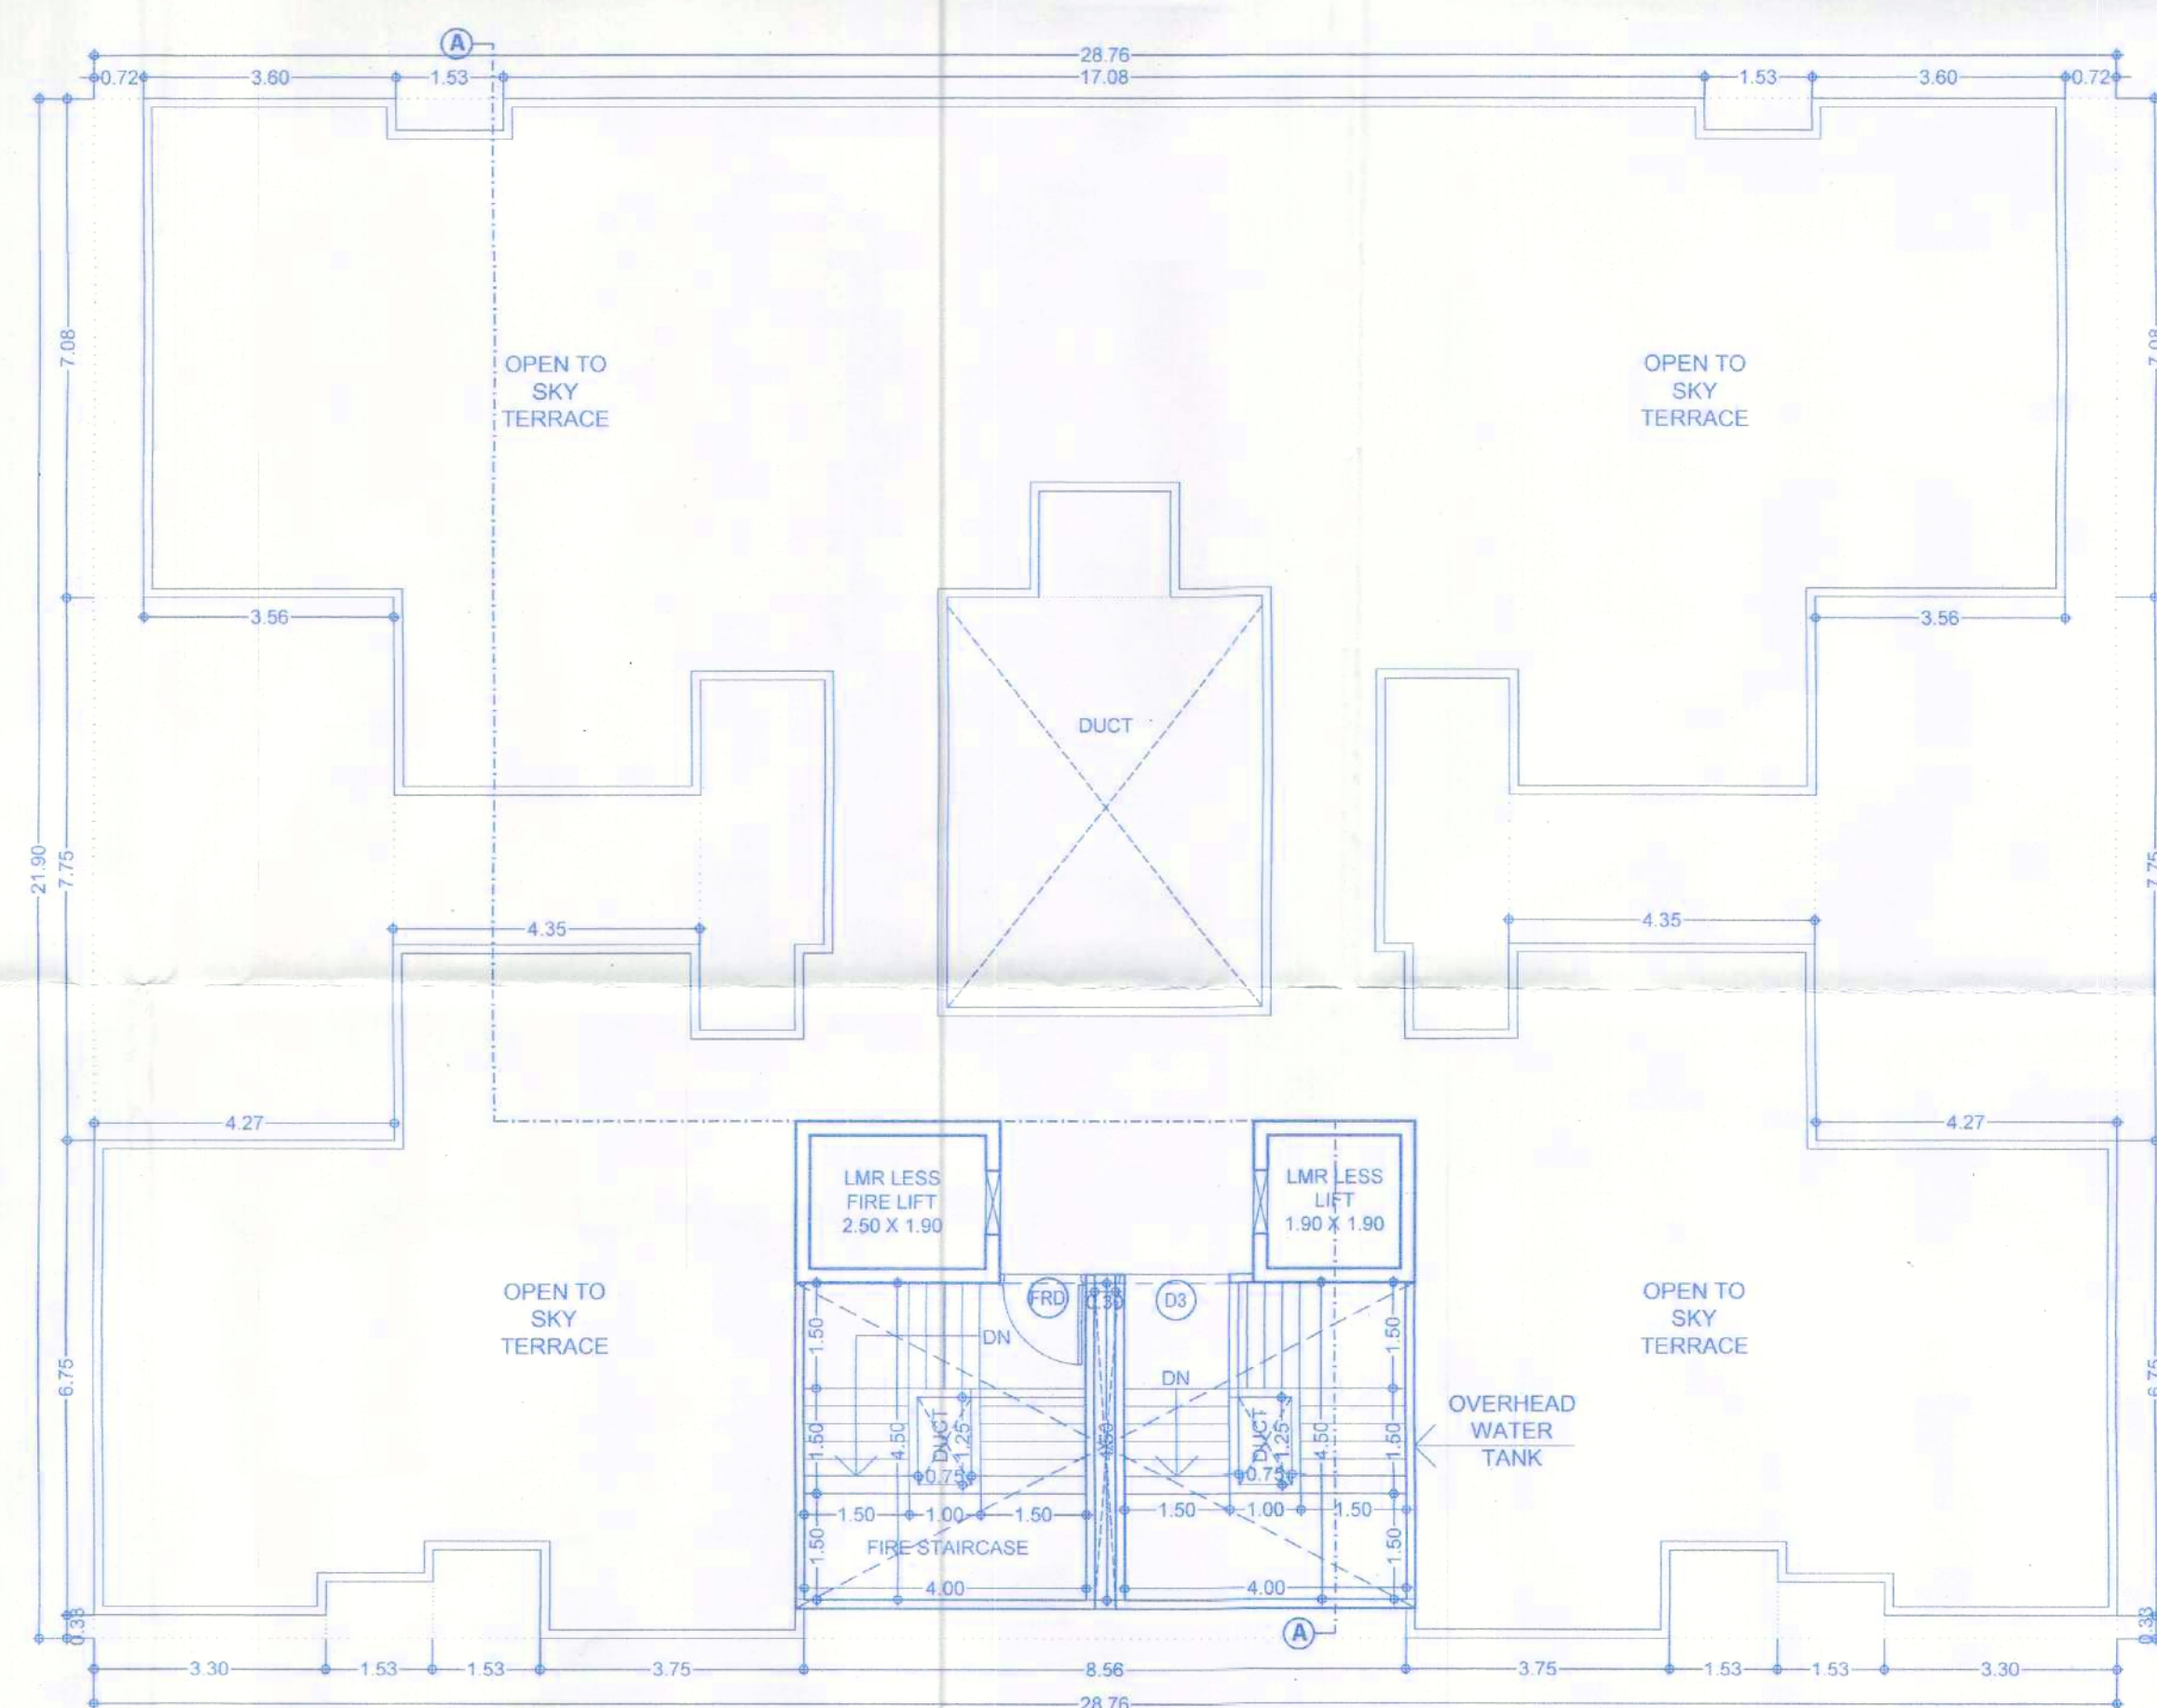

TERRACE FLOOR PLAN

2052	214	---
------	-----	-----

Archie/ed(s) sign:  NORTH 