

0233

DATE & STAMP OF APPROVAL

Parking Layout

अनुमति दि. 15/03/24

APPROVED SUBJECT CONDITION

APPROVED UNDER COMMENCEMENT

CERTIFICATE NO. CC/3247/23

Building Inspector




Deputy Engineer P.M.C.

(B.P.D.P. Zone No.-1) P.M.C.

POONA MUNICIPAL CORPORATION
BUILDING CONTROL DEPARTMENT
POONA

FORM OF STATEMENT - 2 [Sr. No. 9 (a)]

BUILDING NAME	BUILT UP AREA
RESI.	
Ground Floor	1618.00
Podium Parking - 1	1845.00
Podium Parking - 2	1846.00
Podium Parking - 3	1846.00
Landscape Area	1846.00
TOTAL	9002.00

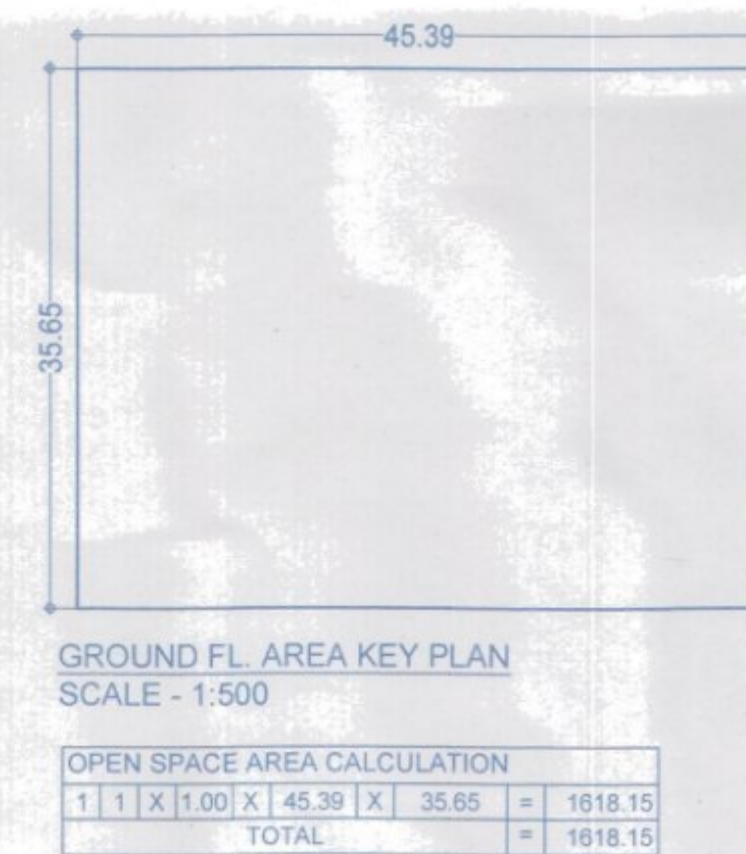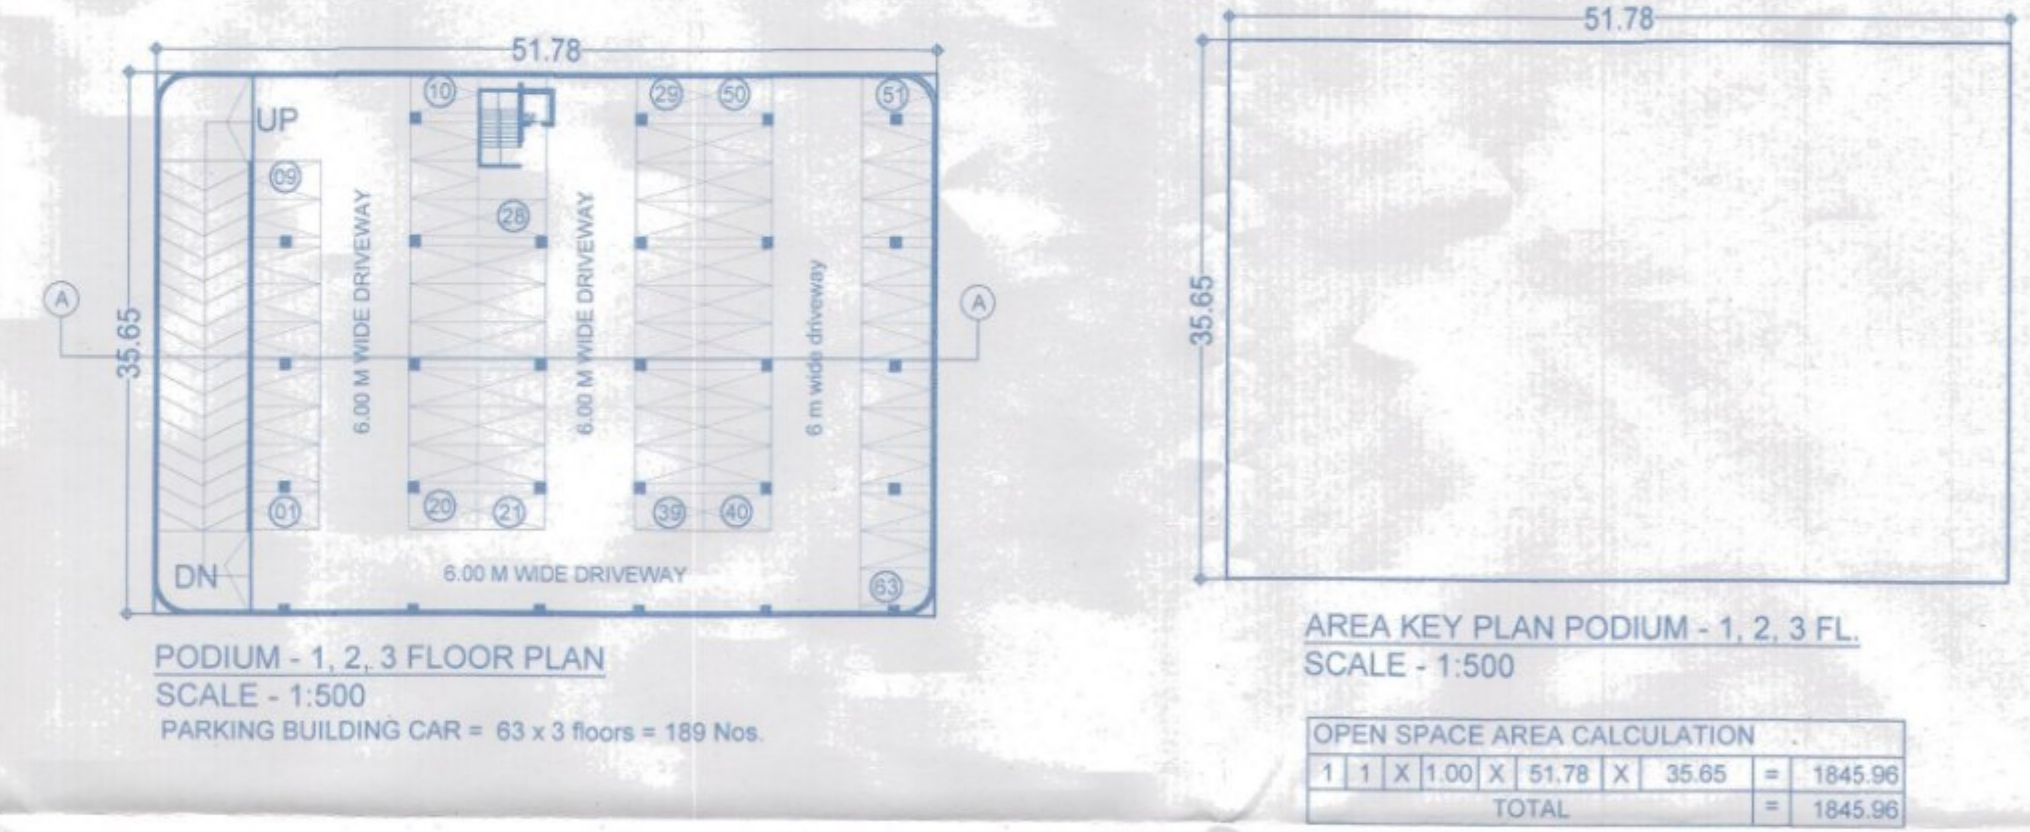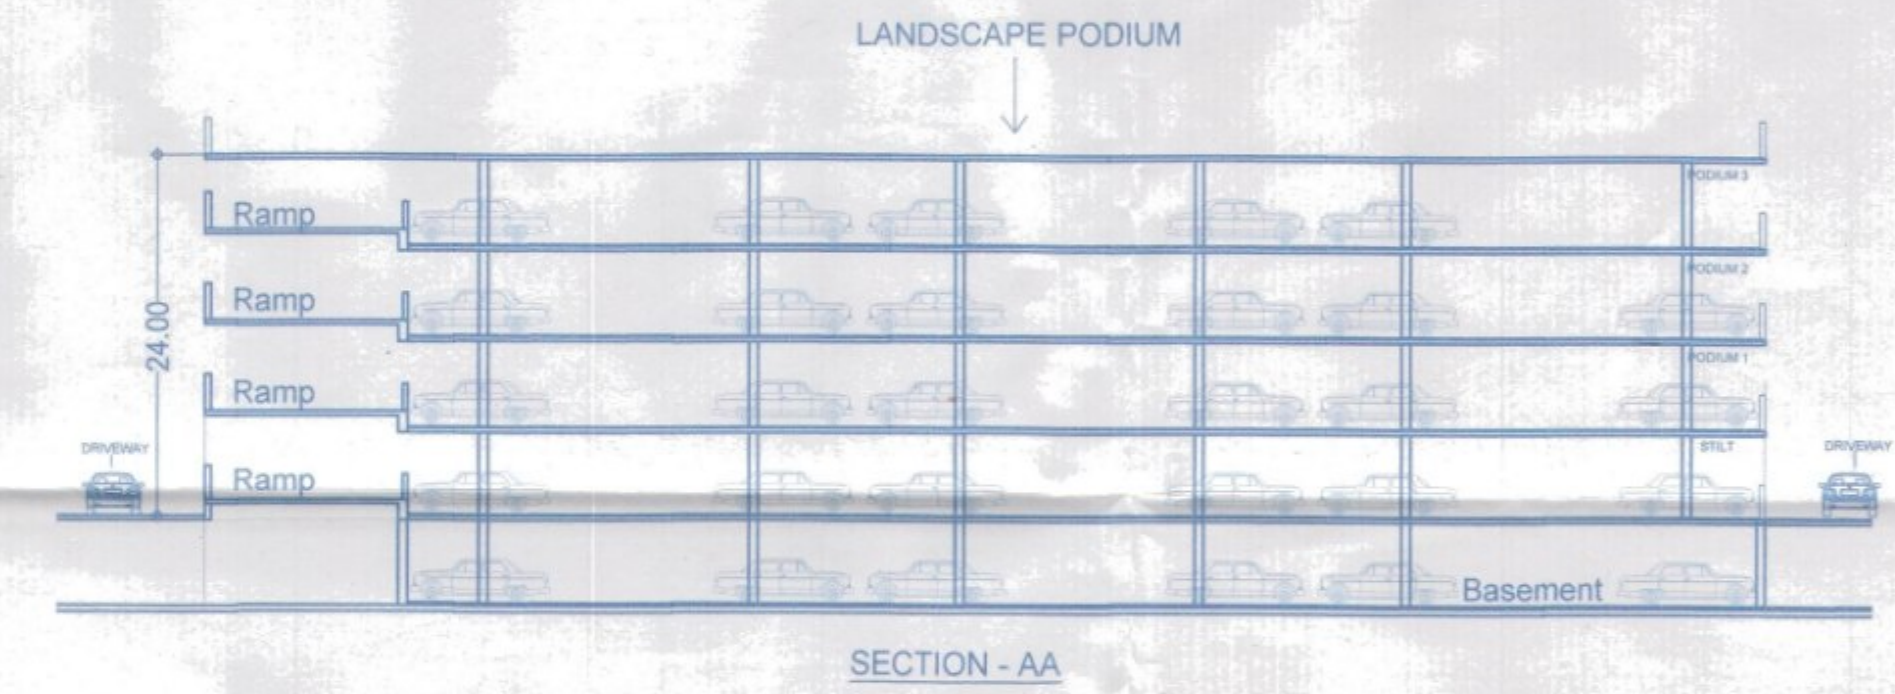

F

JOB TITLE / SITE ADDRESS

PROPOSED RESIDENTIAL BUILDINGS ON S.NO. 5/18 & 5/19, VILLAGE - DHANORI, PUNE.

G

OWNER NAME AND SIGNATURE

Owner's Name: Mr. Rahul Shivajirao Kadam Through POA Holder M/S Rising Associates Through Mr. Vineet K. Goyal

Signature

8/7

H

ARCHITECT

Architect's Name: Vishwas Kulkarni : CA/1984/8465 Hrishikesh Kulkarni : CA/2002/29235

Signature

North Arrow

N

VK:a

architecture

5th Floor, Nextgen Avenue, Sr. No. 103(p), C.T. S. No. 2850, S.B. Road Near ICC Trade Tower, Bullwadi, Pune-411016.

Prashant H.

2052

Amit S.

212

01/02/2024

+91 20 8626 8888

mail@vkarch.com

www.vkarch.com

Scale: 1:500 at A1-Paper Size

FOR P.M.C. SUBMISSION

