



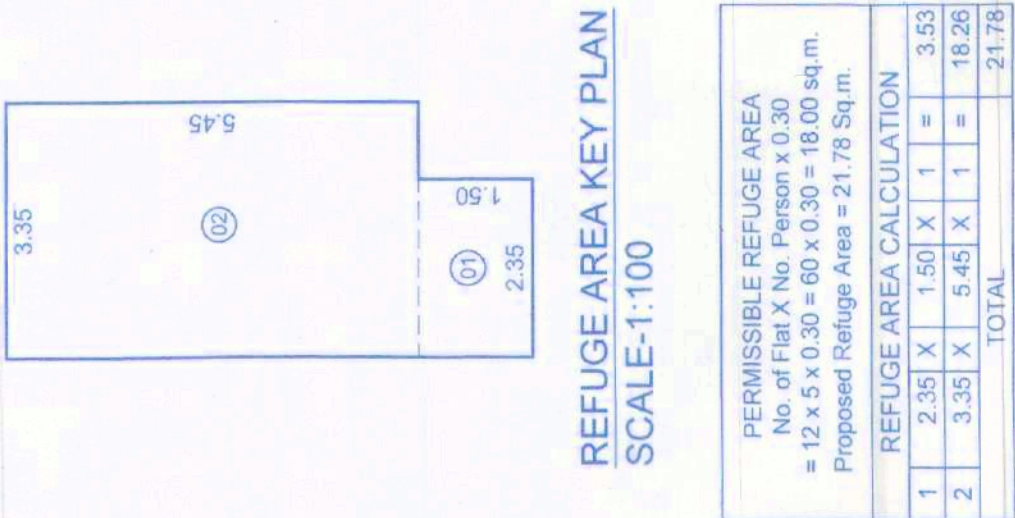


REFUGE AREA KEY PLAN
SCALE-1:100

PERMISSIBLE REFUGE AREA	
No. of Flat X No. Person x 0.30	
= 12 X 2 X 0.30 = 7.20 Sq.m	
Proposed Refuge Area = 21.78 Sq.m	
REFUGE AREA CALCULATION	
1	2.35 X 1.50 X 1 = 3.53
2	3.35 X 5.45 X 1 = 18.26
TOTAL	
21.78	


BUP AREA CALC. FOR TYPICAL 8TH & 13TH FLOOR			
A	28.91 X 21.90 X 1	=	633.13
DEDUCTIONS			
1	1.53 X 0.45 X 2.00	=	1.38
2	0.72 X 7.10 X 2.00	=	10.22
3	4.35 X 7.70 X 2.00	=	66.99
4	4.35 X 2.13 X 2.00	=	18.63
5	1.35 X 1.24 X 1.00	=	1.67
6	1.77 X 3.76 X 2.00	=	13.31
7	3.38 X 0.33 X 2.00	=	2.23
8	1.53 X 0.80 X 2.00	=	2.45
9	1.53 X 1.25 X 2.00	=	3.83
10	8.56 X 0.43 X 1.00	=	3.68
11	0.30 X 4.63 X 1.00	=	1.39
12	0.75 X 1.25 X 2.00	=	1.88
13	4.48 X 5.82 X 1.00	=	26.07
14	3.18 X 1.52 X 1.00	=	4.83
15	1.42 X 1.24 X 1.00	=	1.76
16	1.18 X 1.38 X 1.00	=	1.63
17	3.35 X 5.58 X 1.00	=	18.69
TOTAL			
LIFT DEDUCTIONS	1.90 X 1.50 X 1.00	=	3.61
L1	2.50 X 1.50 X 1.00	=	4.75
L2	2.50 X 1.50 X 1.00	=	4.75
TOTAL DEDUCTION			
189.90			
NET BUP AREA			
633.13 - 189.90 = 444.22			

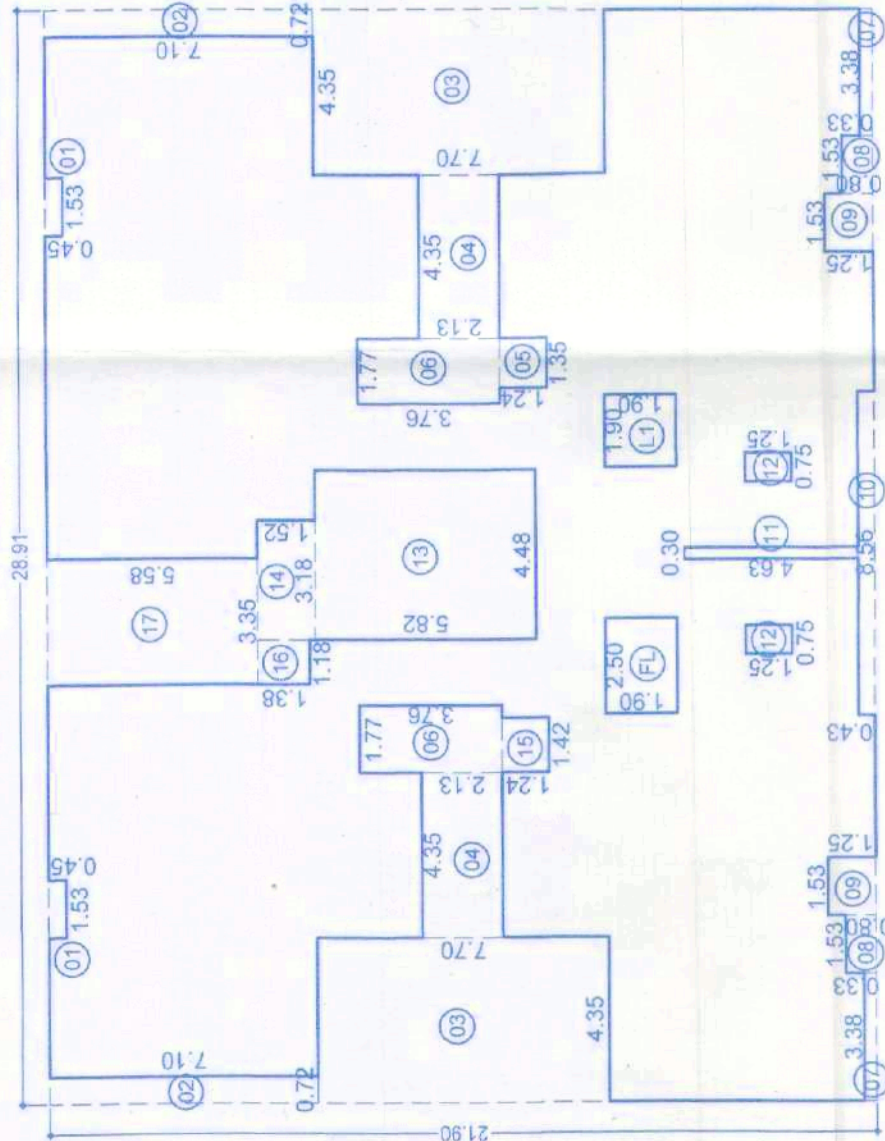

TYPICAL AREA KEY PLAN FOR 8TH & 13TH FL.
SCALE-1:200

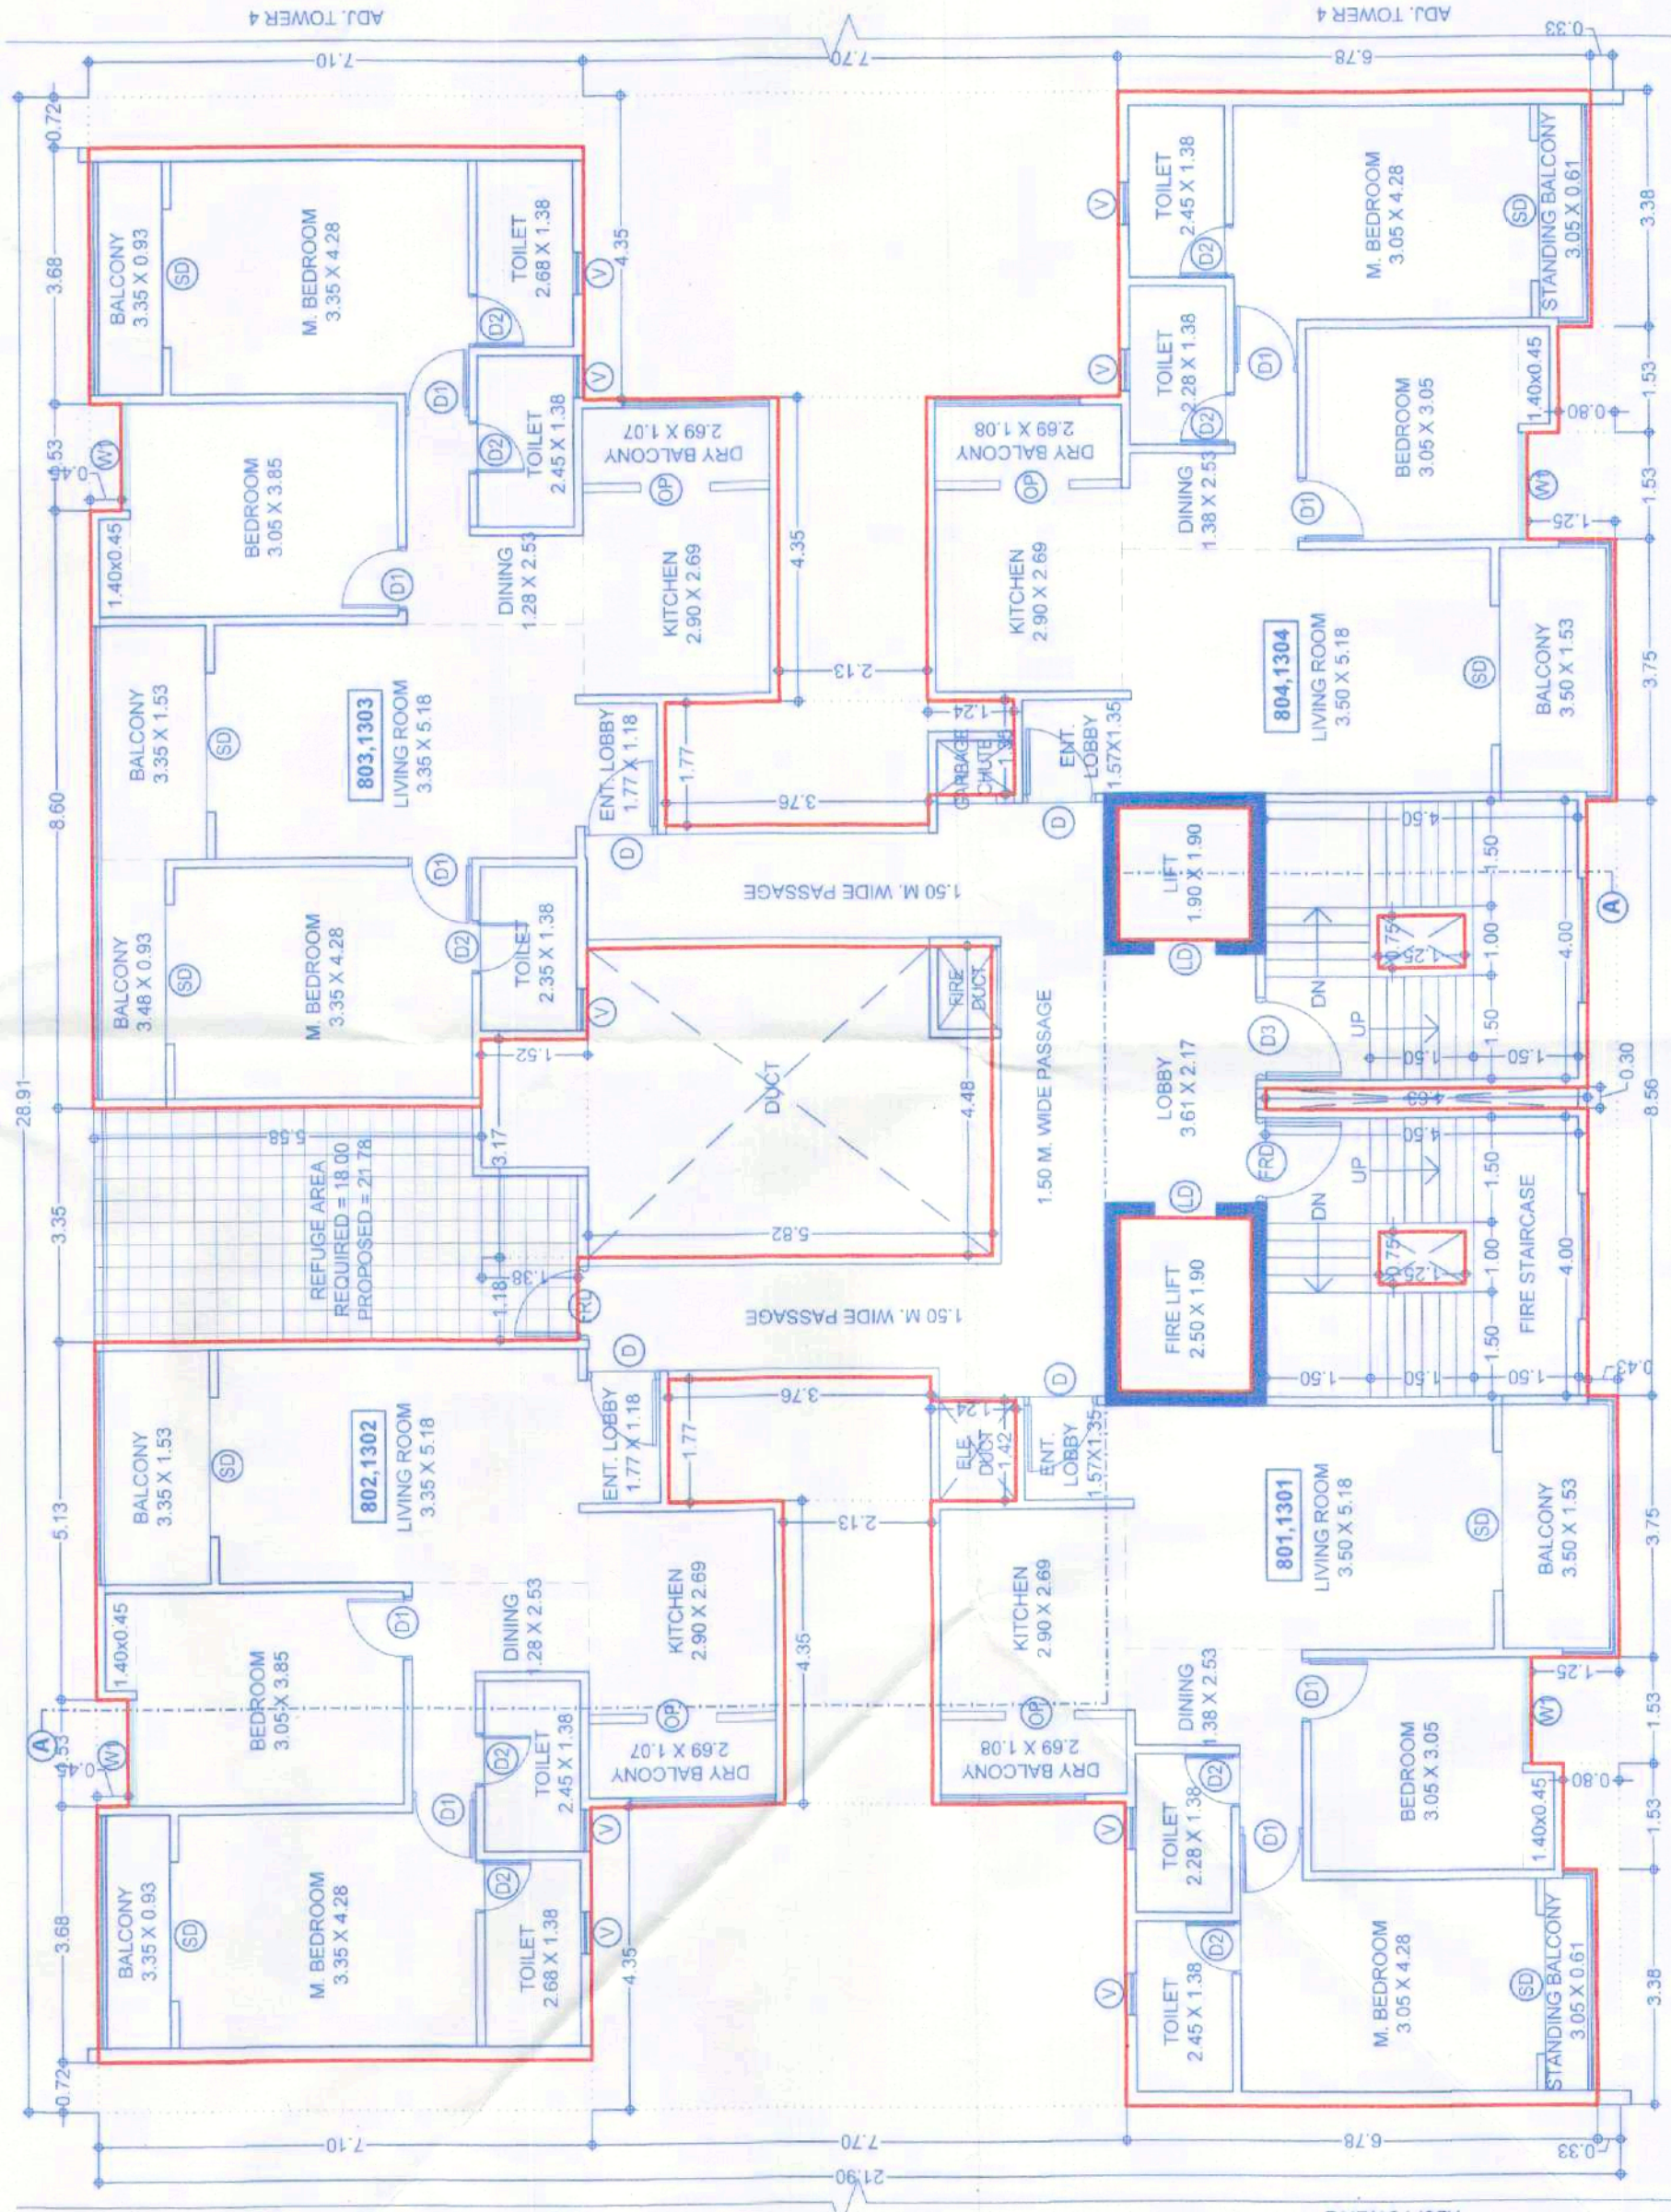

TYPICAL - 8TH & 13TH FLOOR PLAN

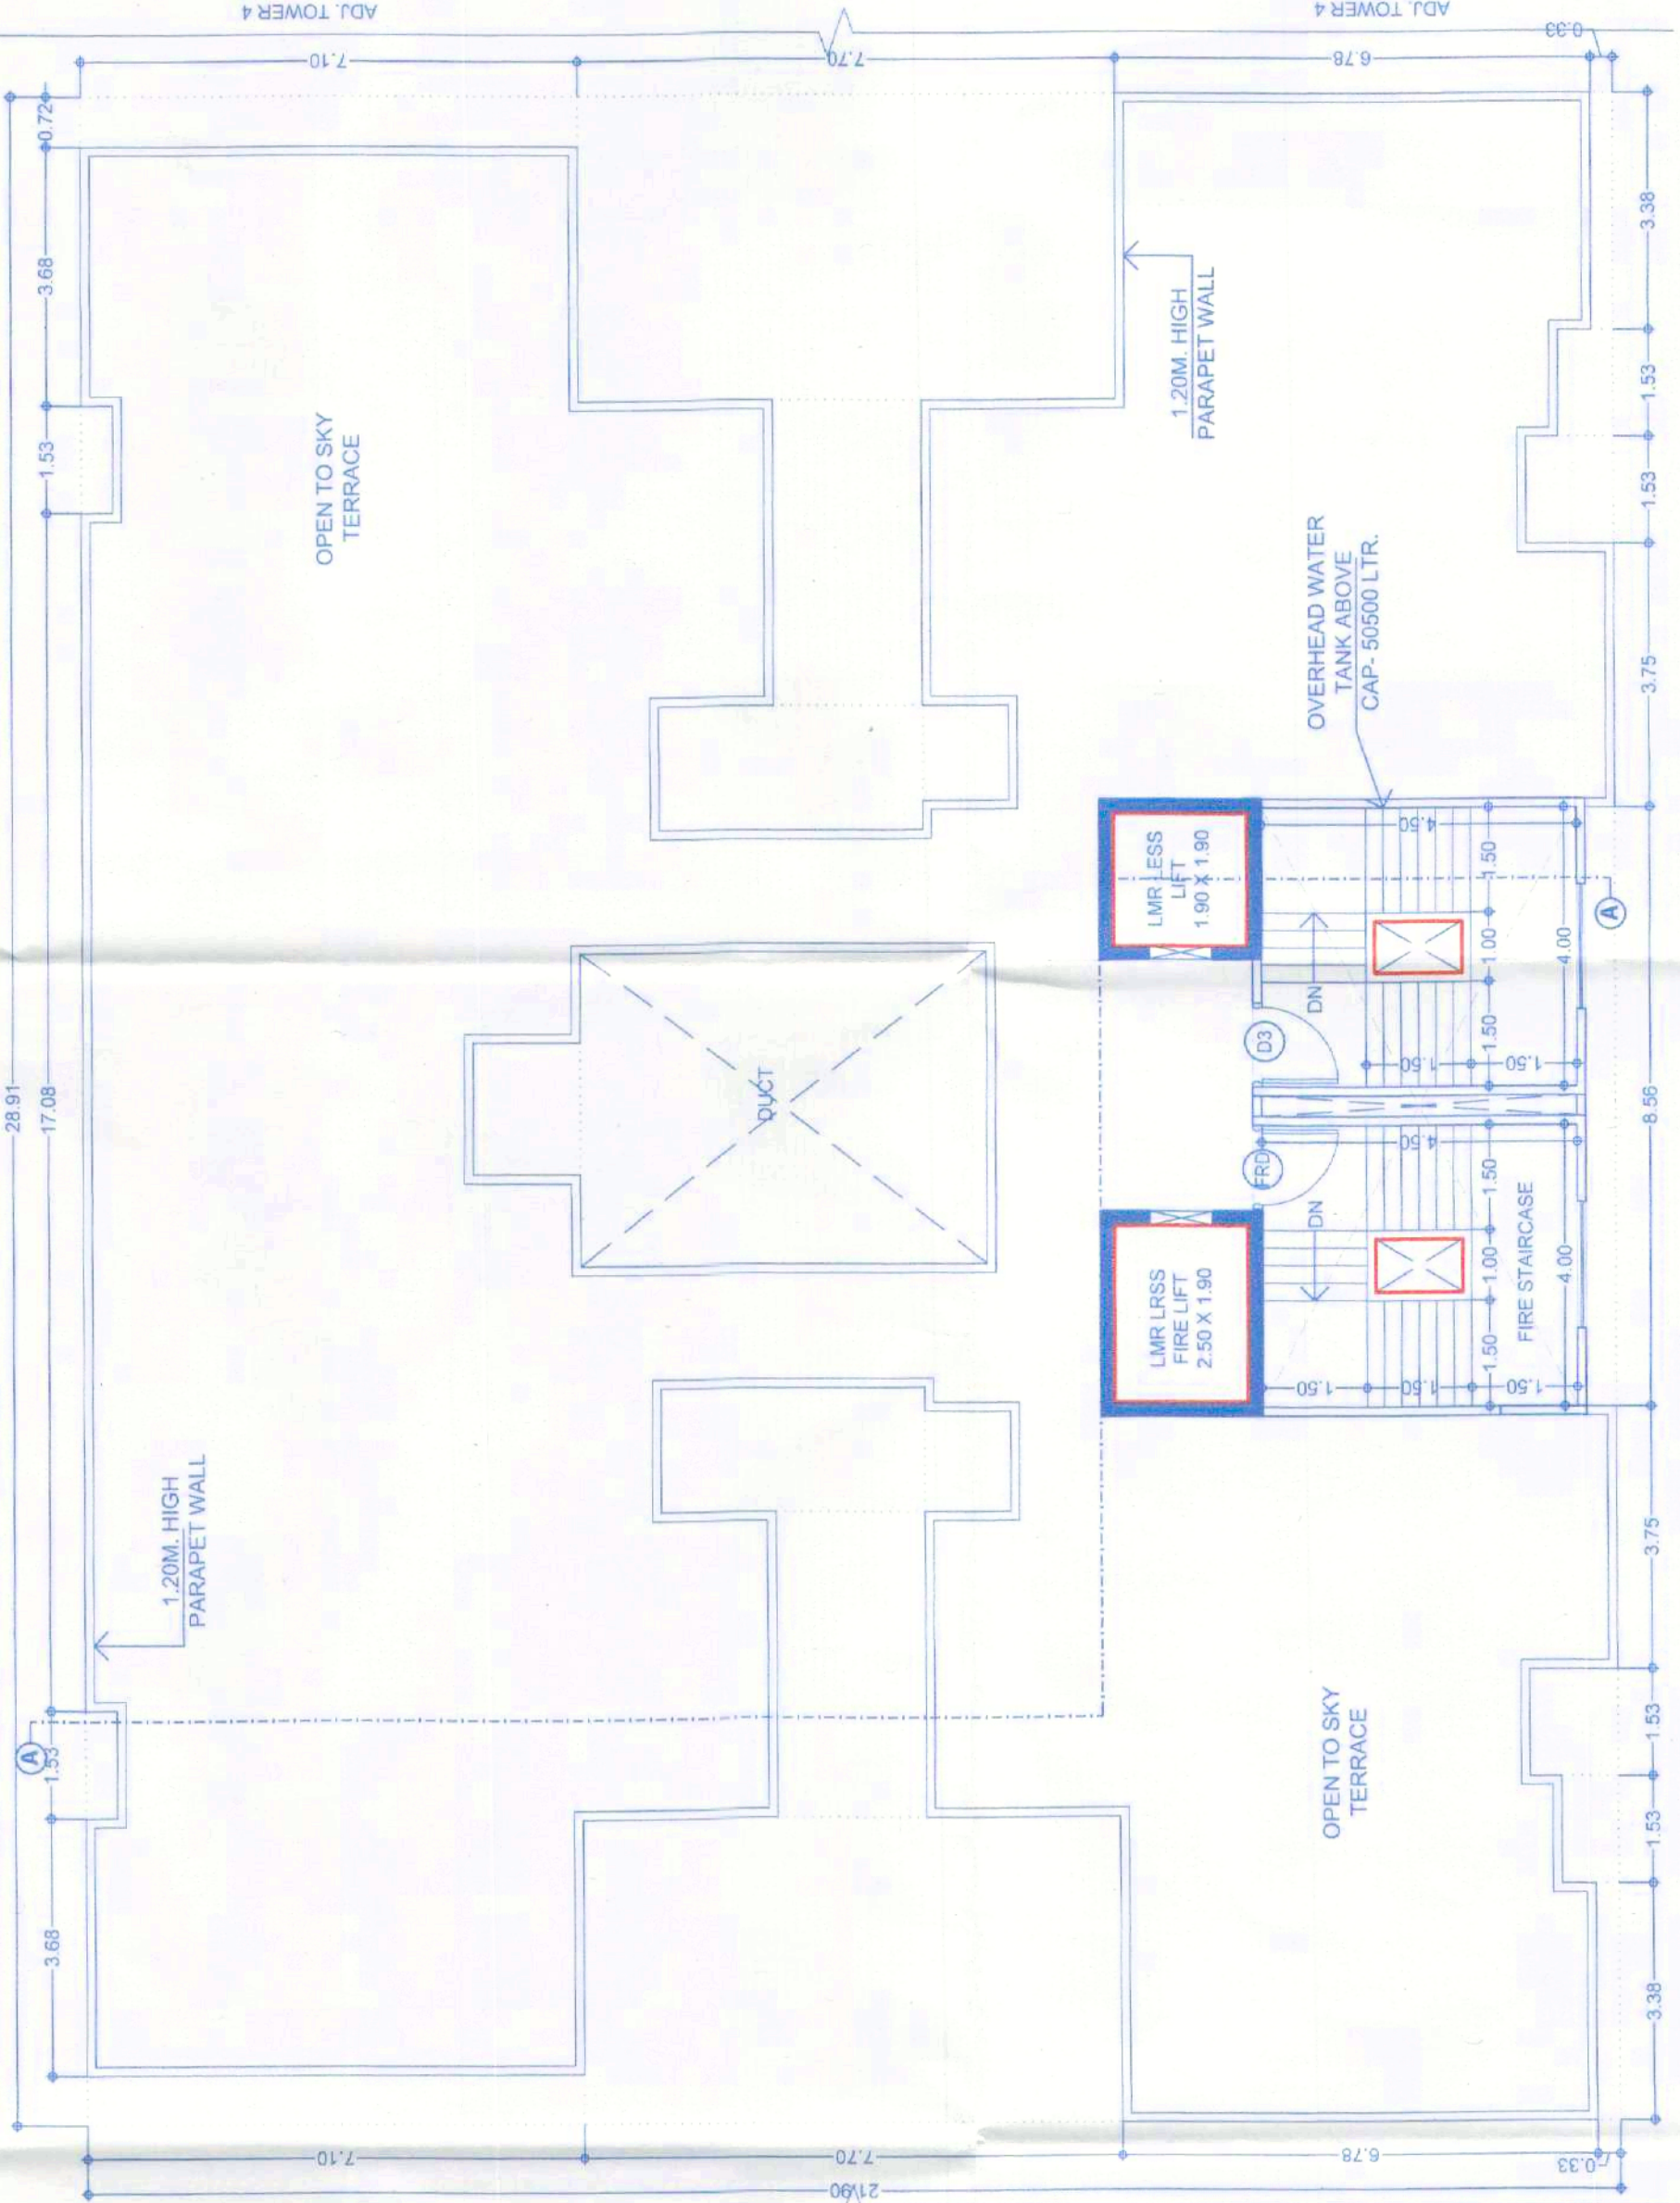

TERRACE FLOOR PLAN