



Sanctioned No. B.P/charholi/15/2024
 Subject to conditions mentioned in the
 Office Order No.
 averted dated - 02/02/2024
 Pimpri
 Date : 02/02/2024



[Signature]
 City Engineer
 Building Permission Dept.
 PCMC., Pimpri, Pune-18.

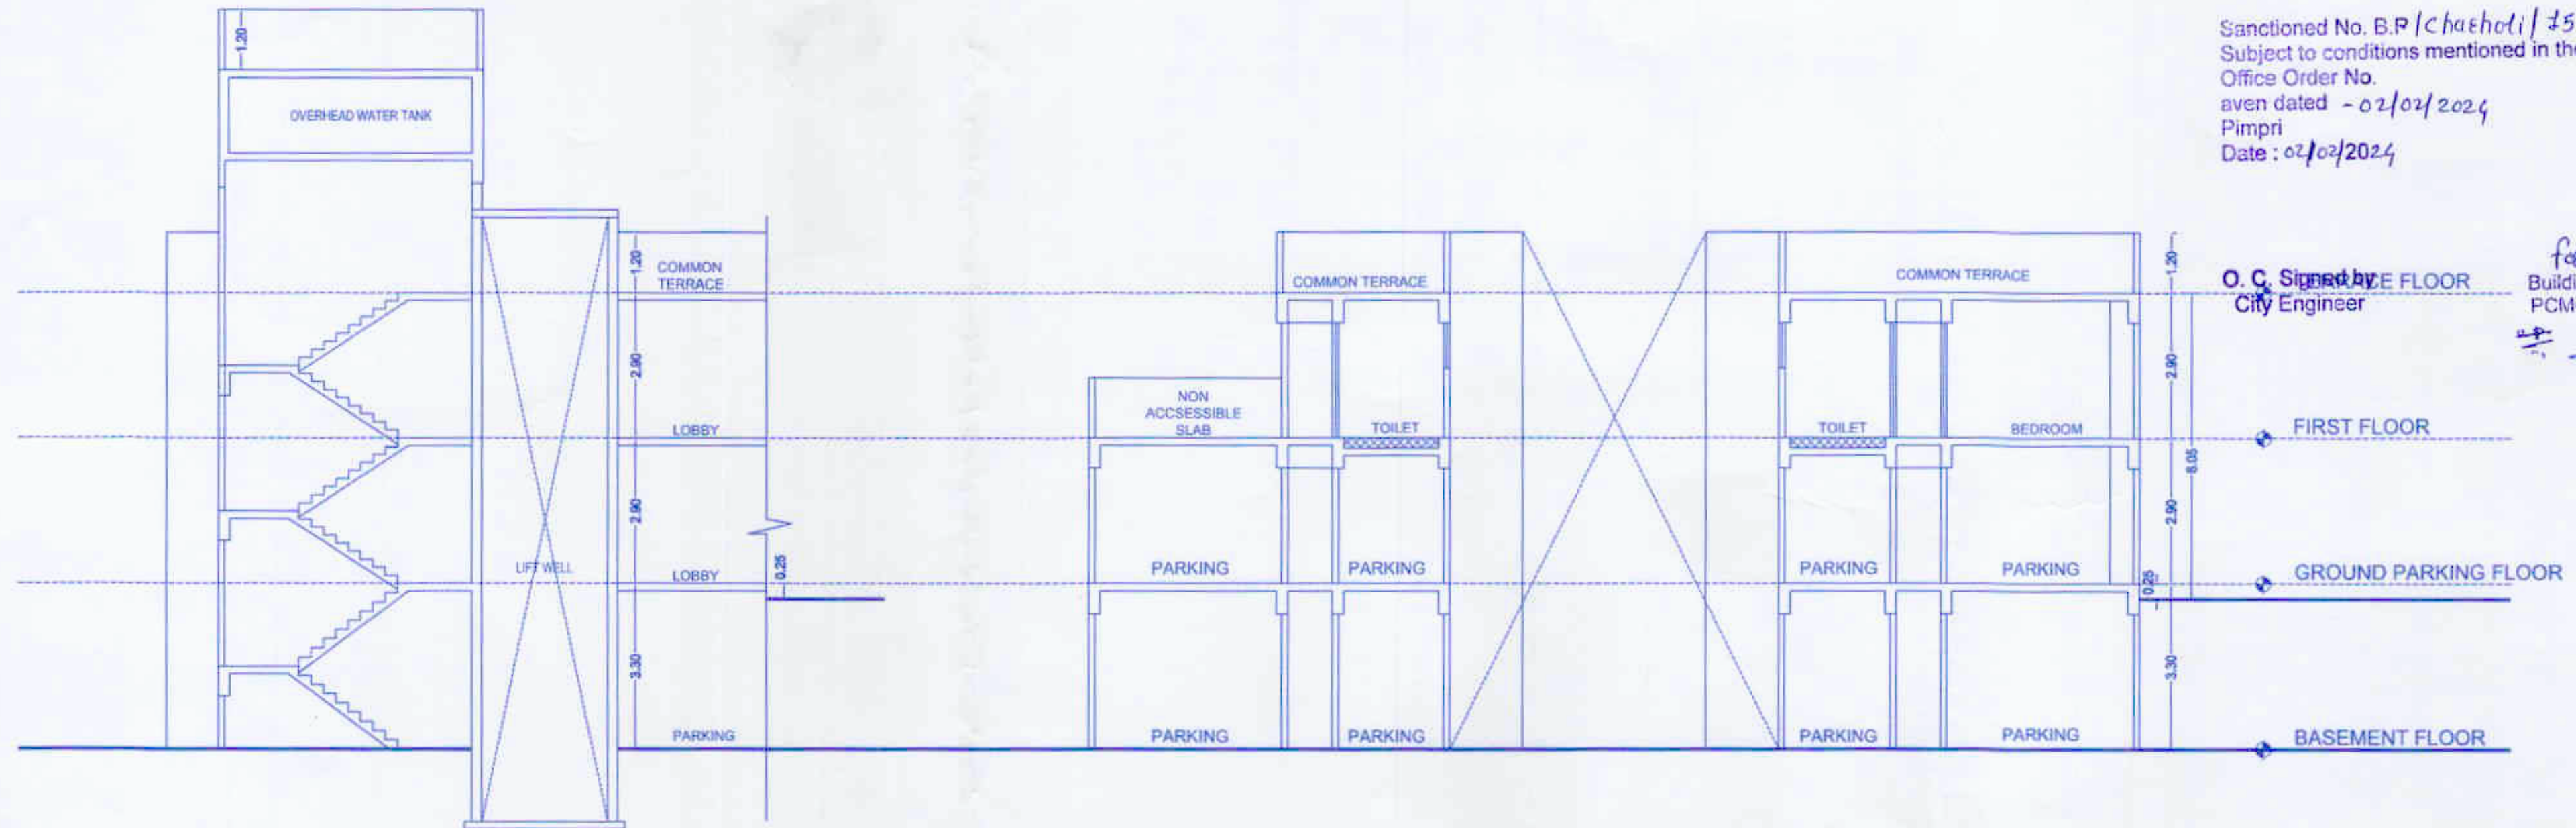

SECTION AT AA
 SCALE 1:100

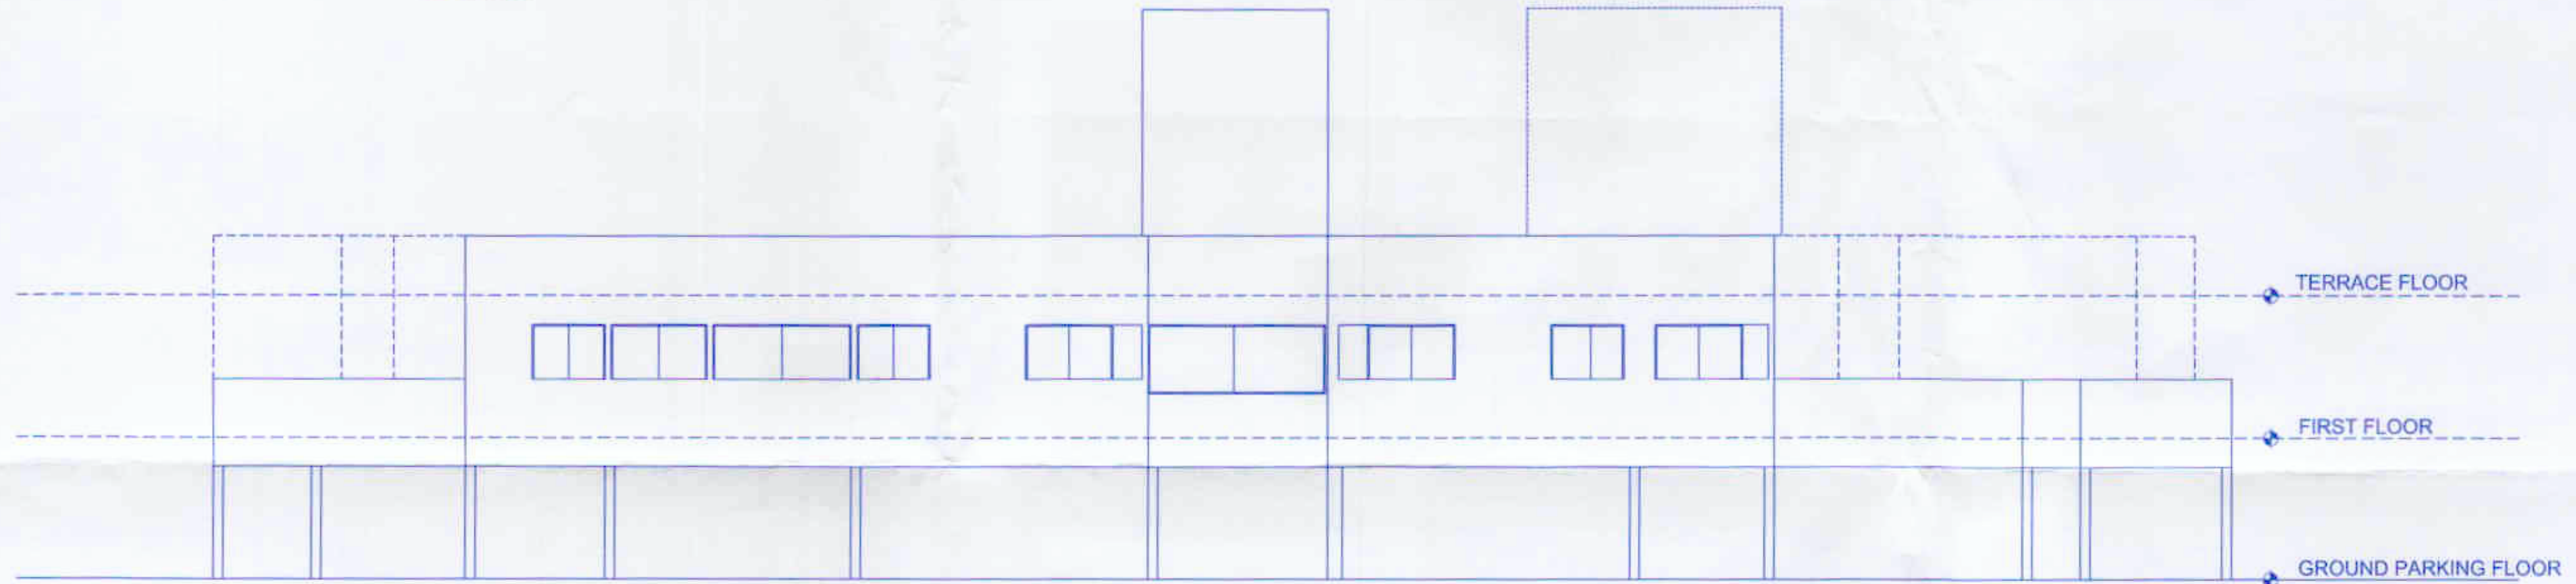

ELEVATION
 SCALE:1:100

OWNER'S NAME:		OWNER'S SIGN:	
(1) MRS. D.R. GAVHANE LEGACY THROUGH PARTNER MRS. D.R. GAVHANE LANDMARKS LLP THROUGH PARTNER MR. AMIT DAMODAR GAVHANE & OTHER (2) MRS. KALBHOR REALTORS & SERVICES LLP THROUGH PARTNER MR. DHANANJAY VITTHAL KALBHOR OTHER (3) MRS. MANGALAM LANDMARKS LLP THROUGH PARTNER MR. SUBHASH SAKORE & OTHER			
PROJECT:			
SURVEY NO : 419 (P)		HISSA NO :	
PLOT NO :		CTS NO :	
DESCRIPTION : VILLAGE-CHARHOLI BK.			
ARCHITECT:		ARCHITECT'S SIGN:	
AR. VILAS JAGANNATH YELE		<i>[Signature]</i>	
JOB NO.	DRG. NO.	SCALE	DRAWN BY
		1:100	
INWARD NO.	DATE	26-12-2023	
KEY NO.	SHEET NO.	15/19	