

Sanctioned No. B.P/Charholi/15/2024
 Subject to conditions mentioned in the
 Office Order No.
 avn dated - 02/02/2024
 Pimpri
 Date : 02/02/2024




O. C. Signed by
 City Engineer

for City Engineer
 Building Permission Dept.
 PCMC., Pimpri, Pune-18.



SECTION AT AA
 SCALE 1:100

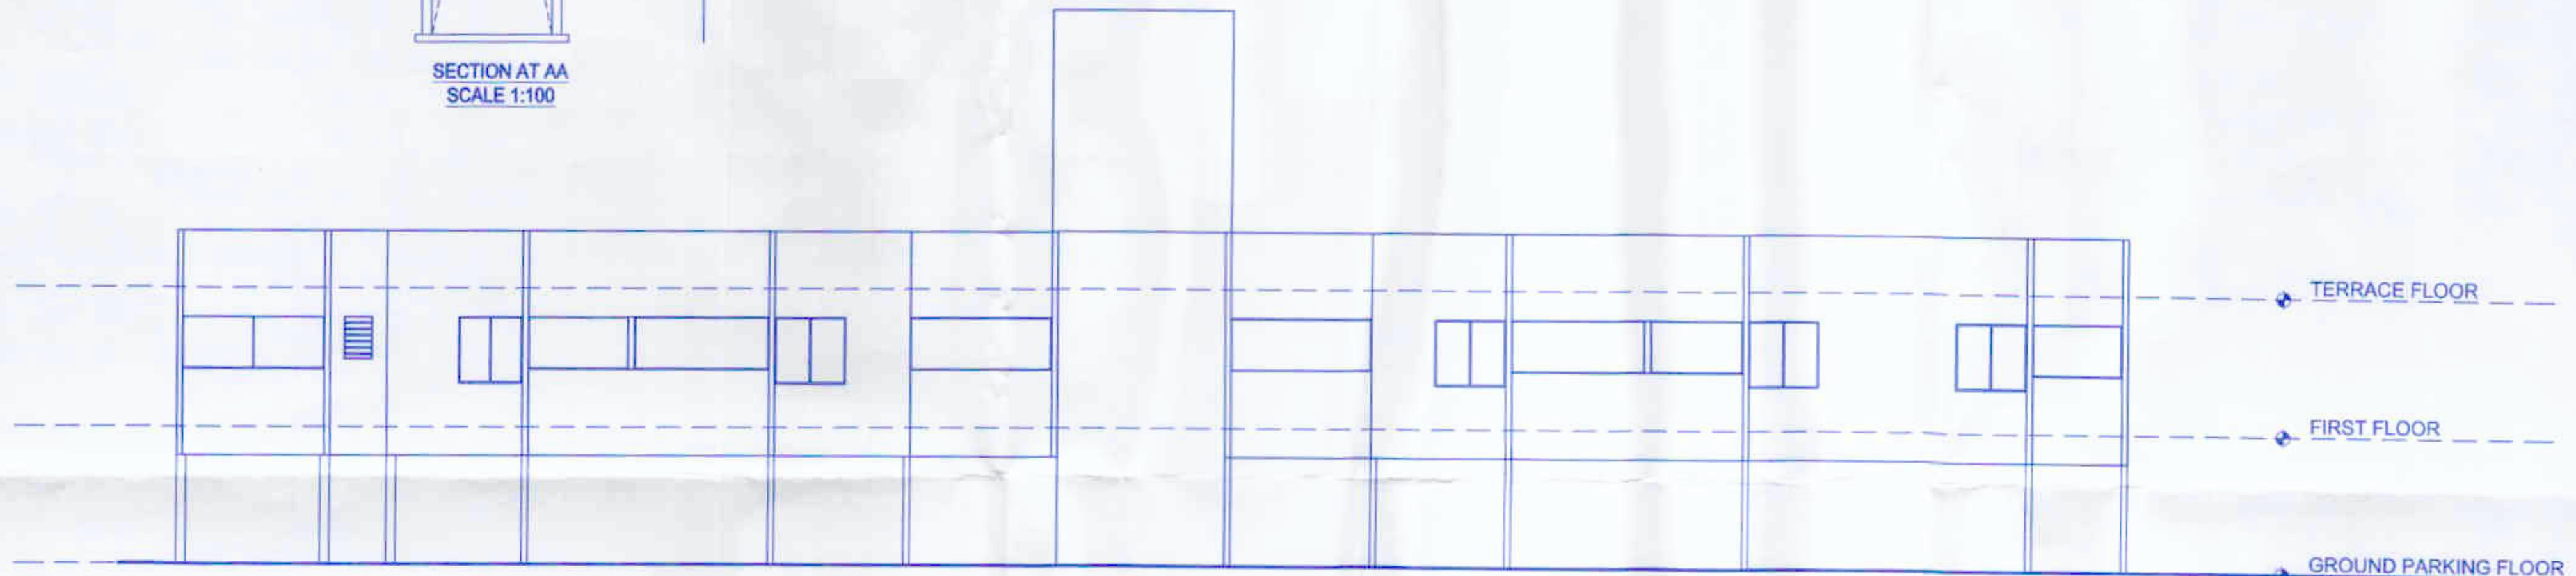

ELEVATION
 SCALE:1:100

OWNER'S NAME: OWNER'S SIGN:

(1) M/S. D.R. GAVHANE LEGACY THROUGH PARTNER M/S. D.R. GAVHANE LANDMARKS LLP THROUGH PARTNER MR. AMIT DAMODAR GAVHANE & OTHER
 (2) M/S. KALBHOR REALTORS & SERVICES LLP THROUGH PARTNER MR. DHANANJAY VITTHAL KALBHOR & OTHER
 (3) M/S. MANGALAM LANDMARKS LLP THROUGH PARTNER MR. SUBHASH SANGRE & OTHER

PROJECT:

SURVEY NO : 419 (P)

HISSA NO :

PLOT NO :

CTS NO :

DESCRIPTION : VILLAGE-CHARHOLI BK.

ARCHITECT:

AR.VILAS JAGANNATH YELE

ARCHITECT'S SIGN:

JOB NO. DRG. NO. SCALE DRAWN BY CHECKED BY

INWARD NO. DATE 26-12-2023

DATE 26-12-2023