


Sanctioned No. B.P /charholi/32/2025
Subject to conditions mentioned in the
Office Order No.
aven dated -23/02/2025
Pimpri
Date : 23/02/2025




O. C. Signed by
City Engineer

For City Engineer
Building Permission Dept.
PCMC., Pimpri, Pune-18
[Signature]

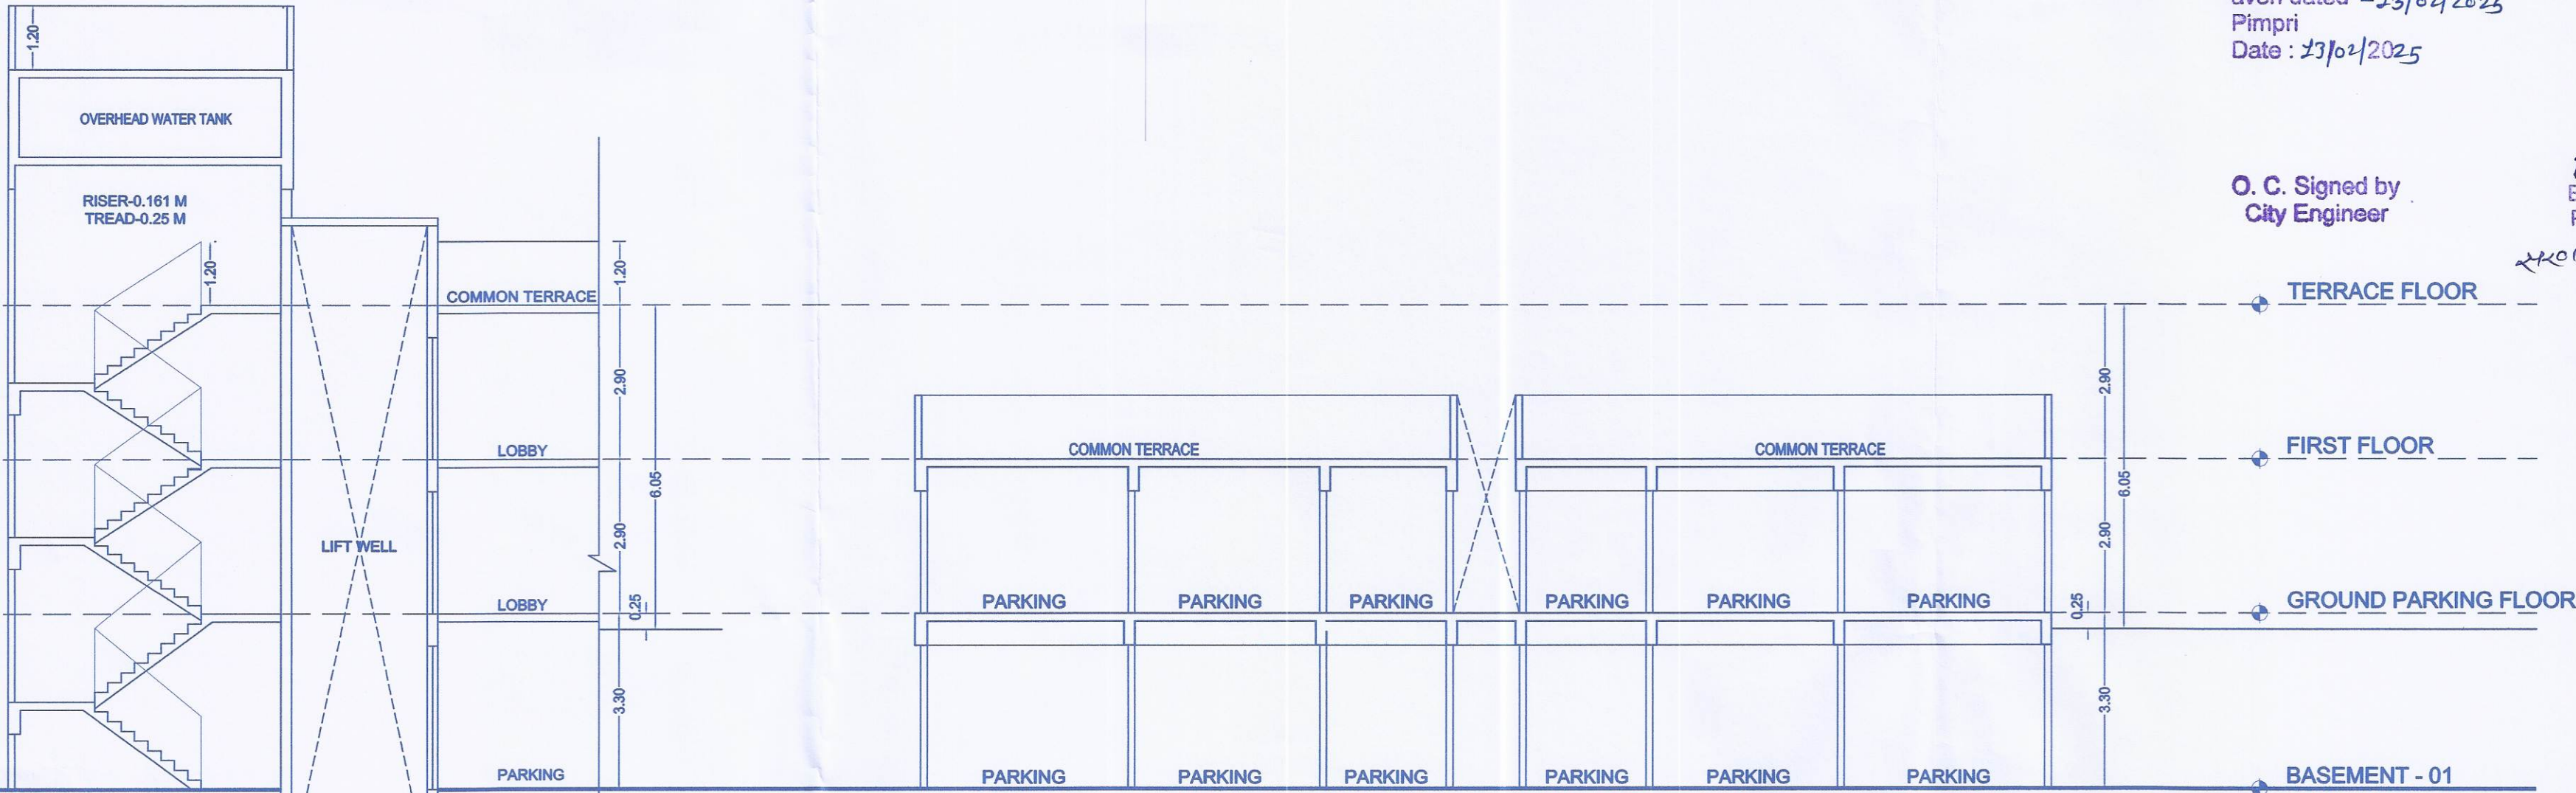

SECTION AT AA
SCALE 1:100

SECTION AT BB
SCALE 1:100

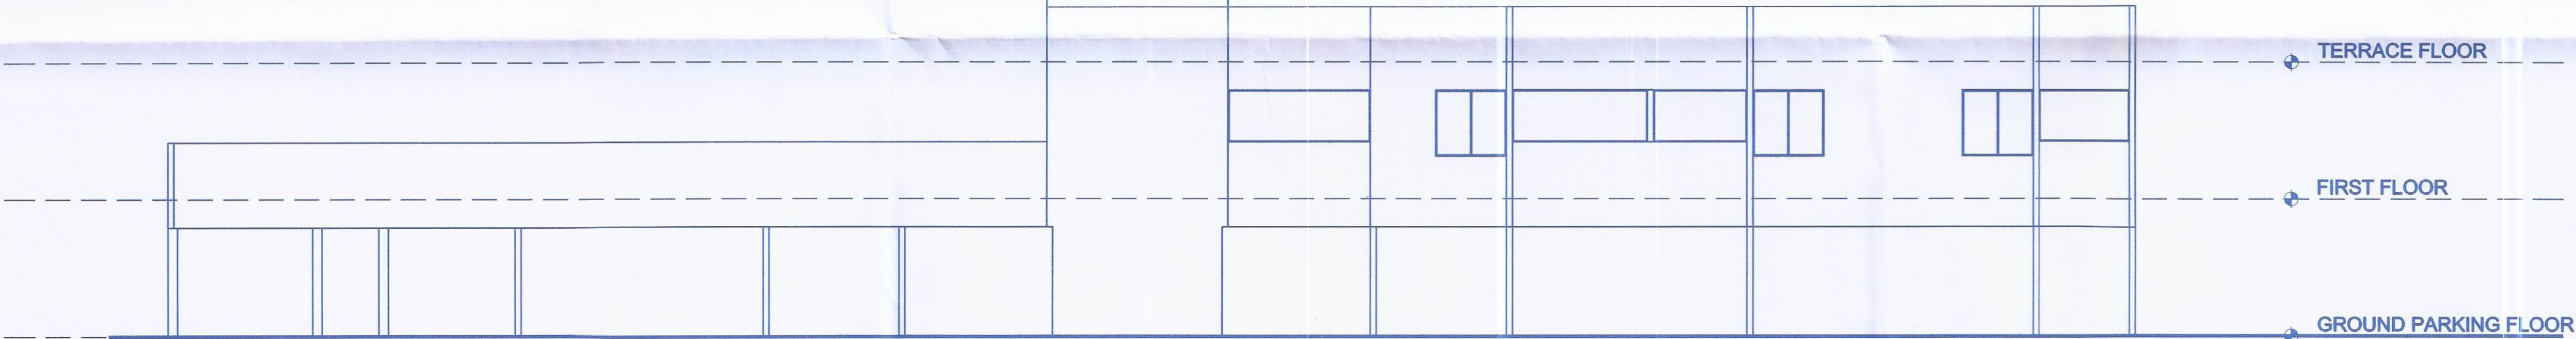

ELEVATION
SCALE:1:100

OWNER'S NAME:		OWNER'S SIGN:	
(1) M/S- D.R.GAVHANE LEGACY THROUGH PARTNER M/S-D.R.GAVHANE LANDMARKS LLP THROUGH PARTNER MR. AMIT DAMODAR GAVHANE & OTHER			
(2) M/S. KALBHOR REALTORS & SERVICES LLP THROUGH PARTNER MR.DHANANJAY VITTHAL KALBHOR OTHER			
(3) M/S. MANGALAM LANDMARKS LLP THROUGH PARTNER MR.SUBHASH SAKORE & OTHER			
PROJECT:			
SURVEY NO : 419 (P)		HISSA NO :	
PLOT NO :		CTS NO :	
DESCRIPTION : VILLAGE-CHARHOLI BK.			
ARCHITECT:		ARCHITECT'S SIGN:	
AR.VILAS JAGANNATH YELE		[Signature]	
JOB NO.	DRG.NO.	SCALE	DRAWN BY
		1:100	
INWARD NO.		DATE	22-01-2025
KEY NO.		SHEET NO.	20/22

