




TOWER - A

Sanctioned No. B.P. 10/10/2025
 Subject to conditions mentioned in the
 Office Order No. 10/02/25
 Pimpri
 Date: 10/02/2025



O. C. Signed by
 City Engineer

for City Engineer
 Building Permission Dept.
 PCMC., Pimpri, Pune-18.

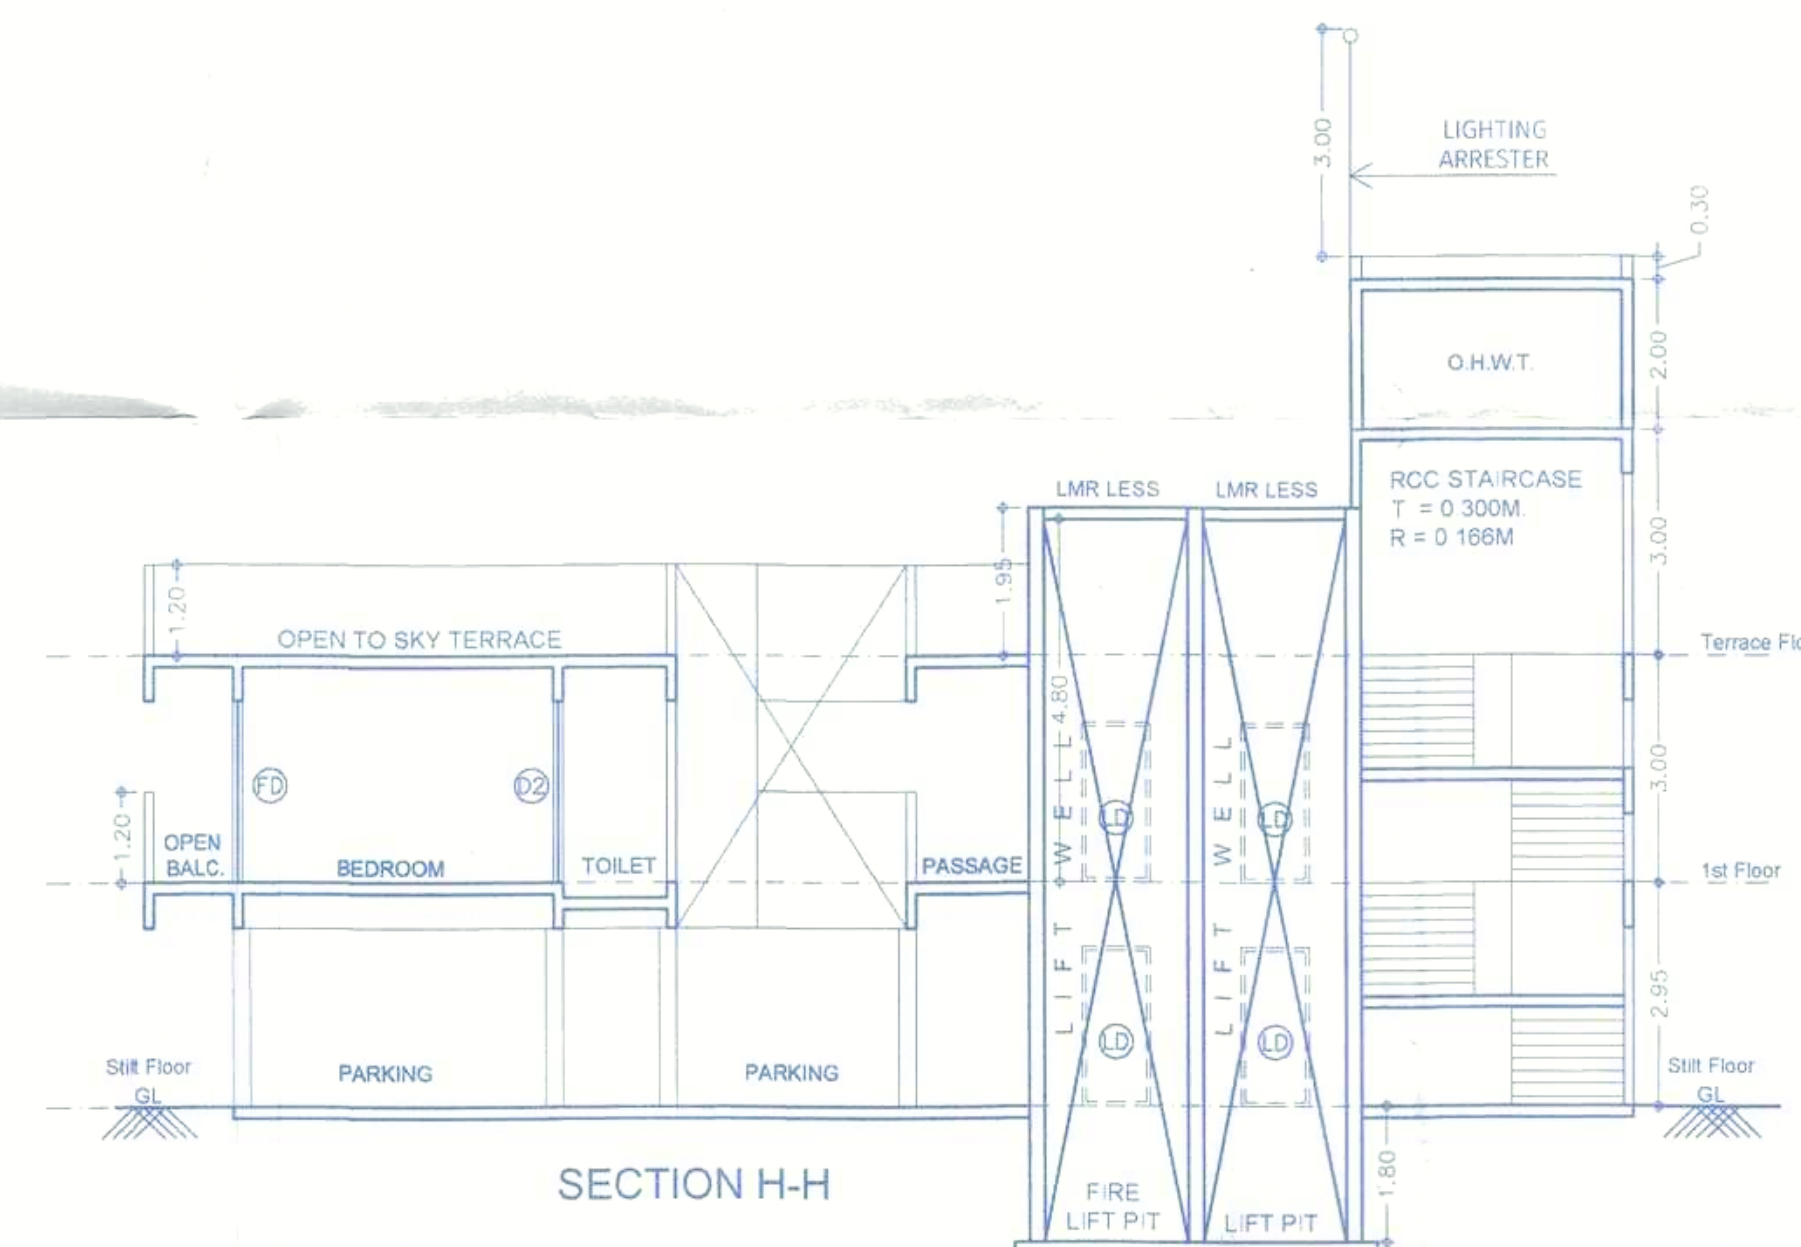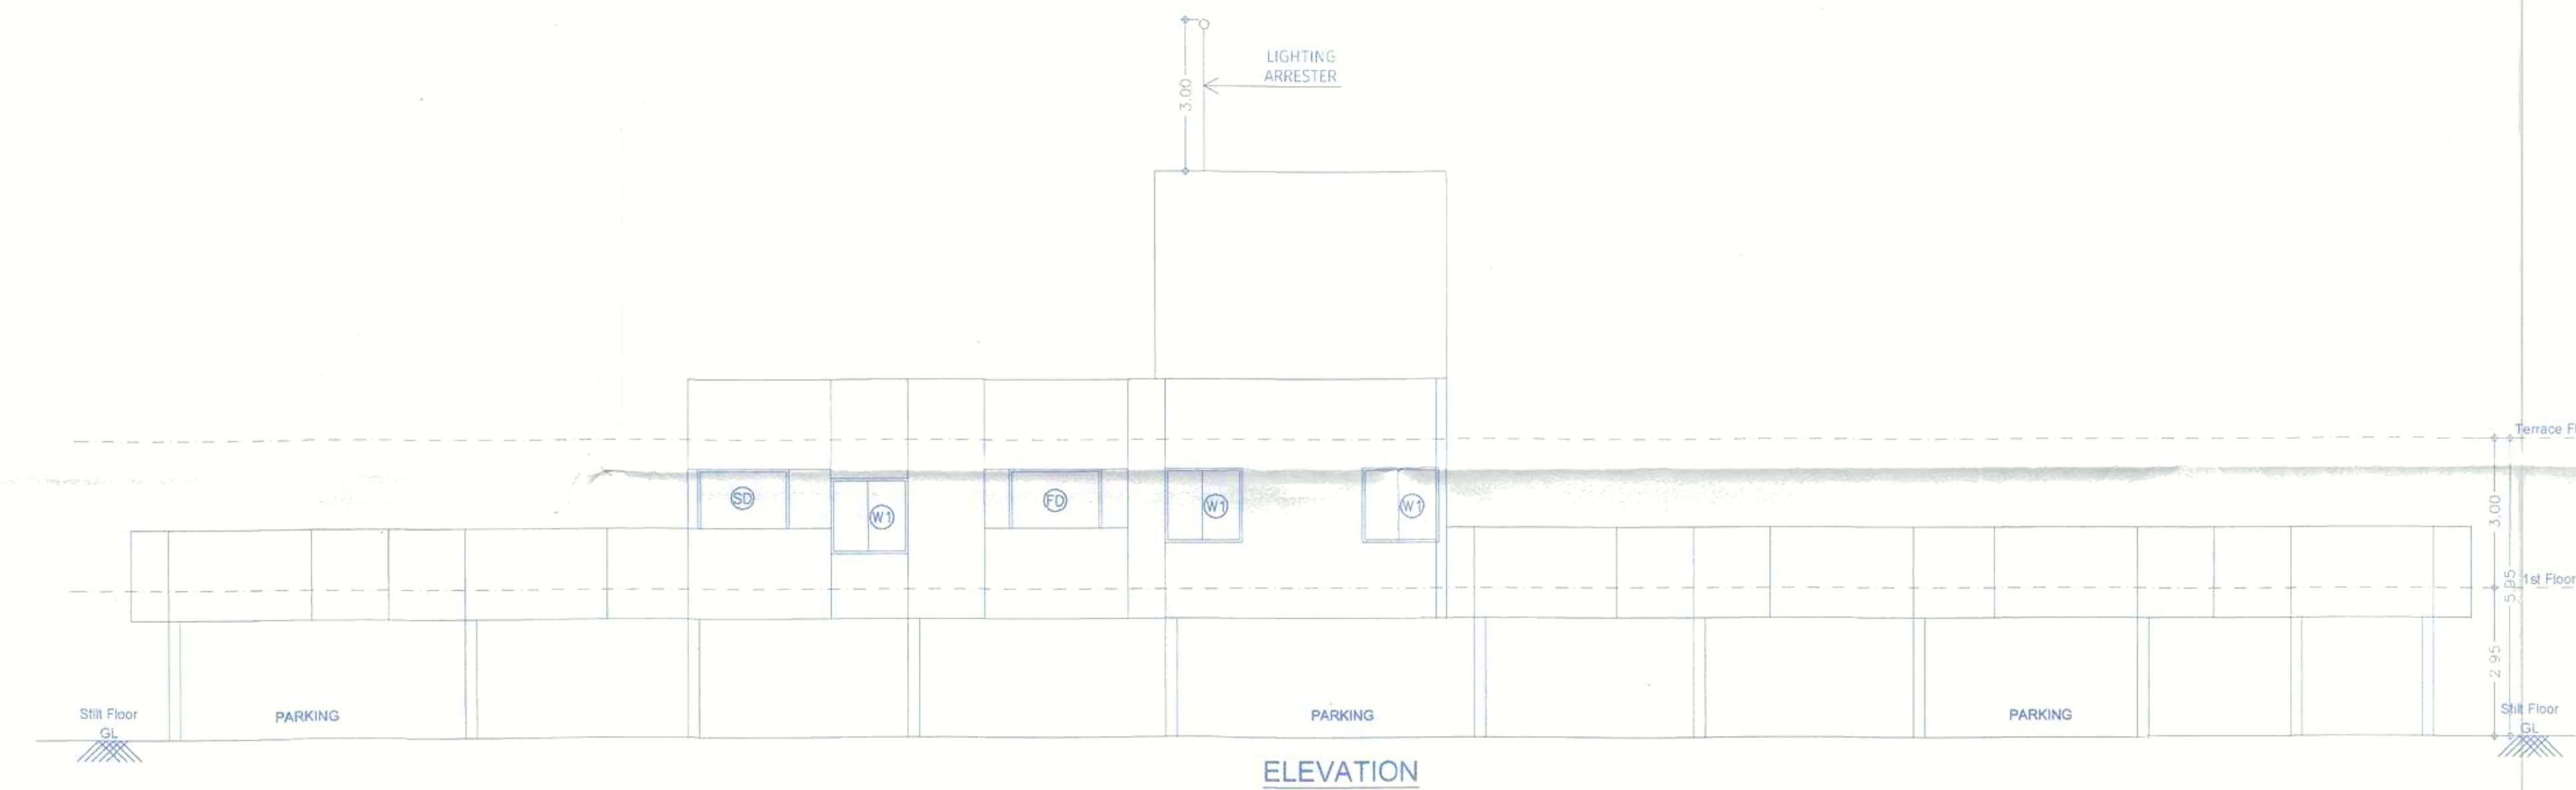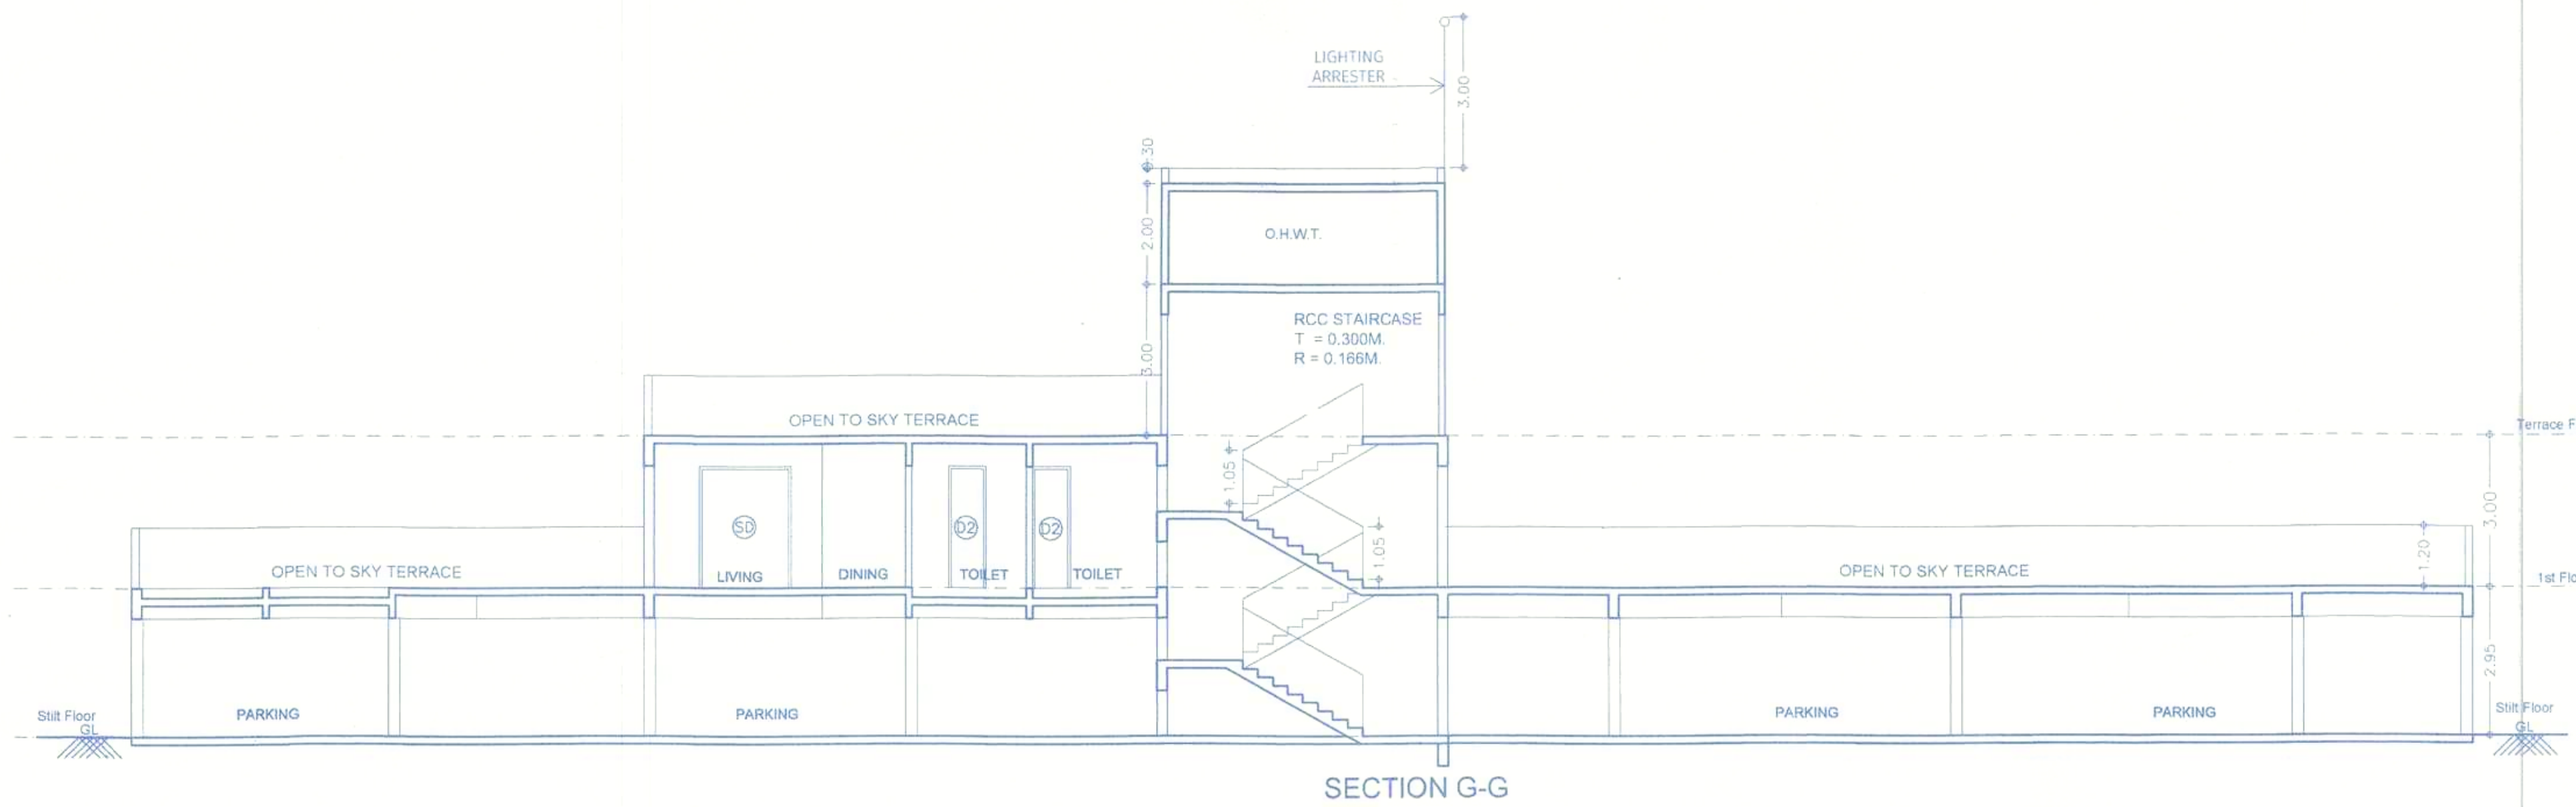

F JOB TITLE / SITE ADDRESS

Revised Residential Building Layout
 AT S. NO. 144/2(P), 145/2B, 145/1A/1/146/1(P), 146/6/1(P), 146/6/2, 146/7 &
 146/8, Plot - A, Tathwade, Tal - Mulshi, Pune.

G OWNER NAME AND SIGNATURE

Owner's Name: Shri. Laxman Pawar & Shri. Dnyaneshwar Jagtap &
 others. Rajendra pawar & Sudam Pawar & other Through PAH
 M/s Krsia Bu dtech LLP Through Partner M/s Krsia
 Infracore LLP Through Partner Shri. Sagar o. Agarwal & others.

Signature

H ARCHITECT

Architect's Name: Vishwas Kulkarni
 Hrsh kesh Kulkarni

Architect's Sign: [Signature]

CA/1984/8465
 CA/2002/29235

Scale: 1:100
 at A1-Paper Size

5th Floor, Nextgen Avenue, Sr. No. 103(p),
 C.T. S. No. 2550, S. B. Road Near ICC Trade
 Tower, Bahurwad, Pune-411016

P +91 20 8526 8888

E mail@vkarch.com
 W www.vkarch.com

Drawing Type: Elevation and Sections
 Drawing by: Sagar P.
 Checked by: Amit S.
 Date: 24/12/2024

Job No: 2530
 Drawing No: 220
 Version: D

For Revised TDR Submission (PCMC-BRTS)