



STAMP OF APPROVAL
(WING- 'I')

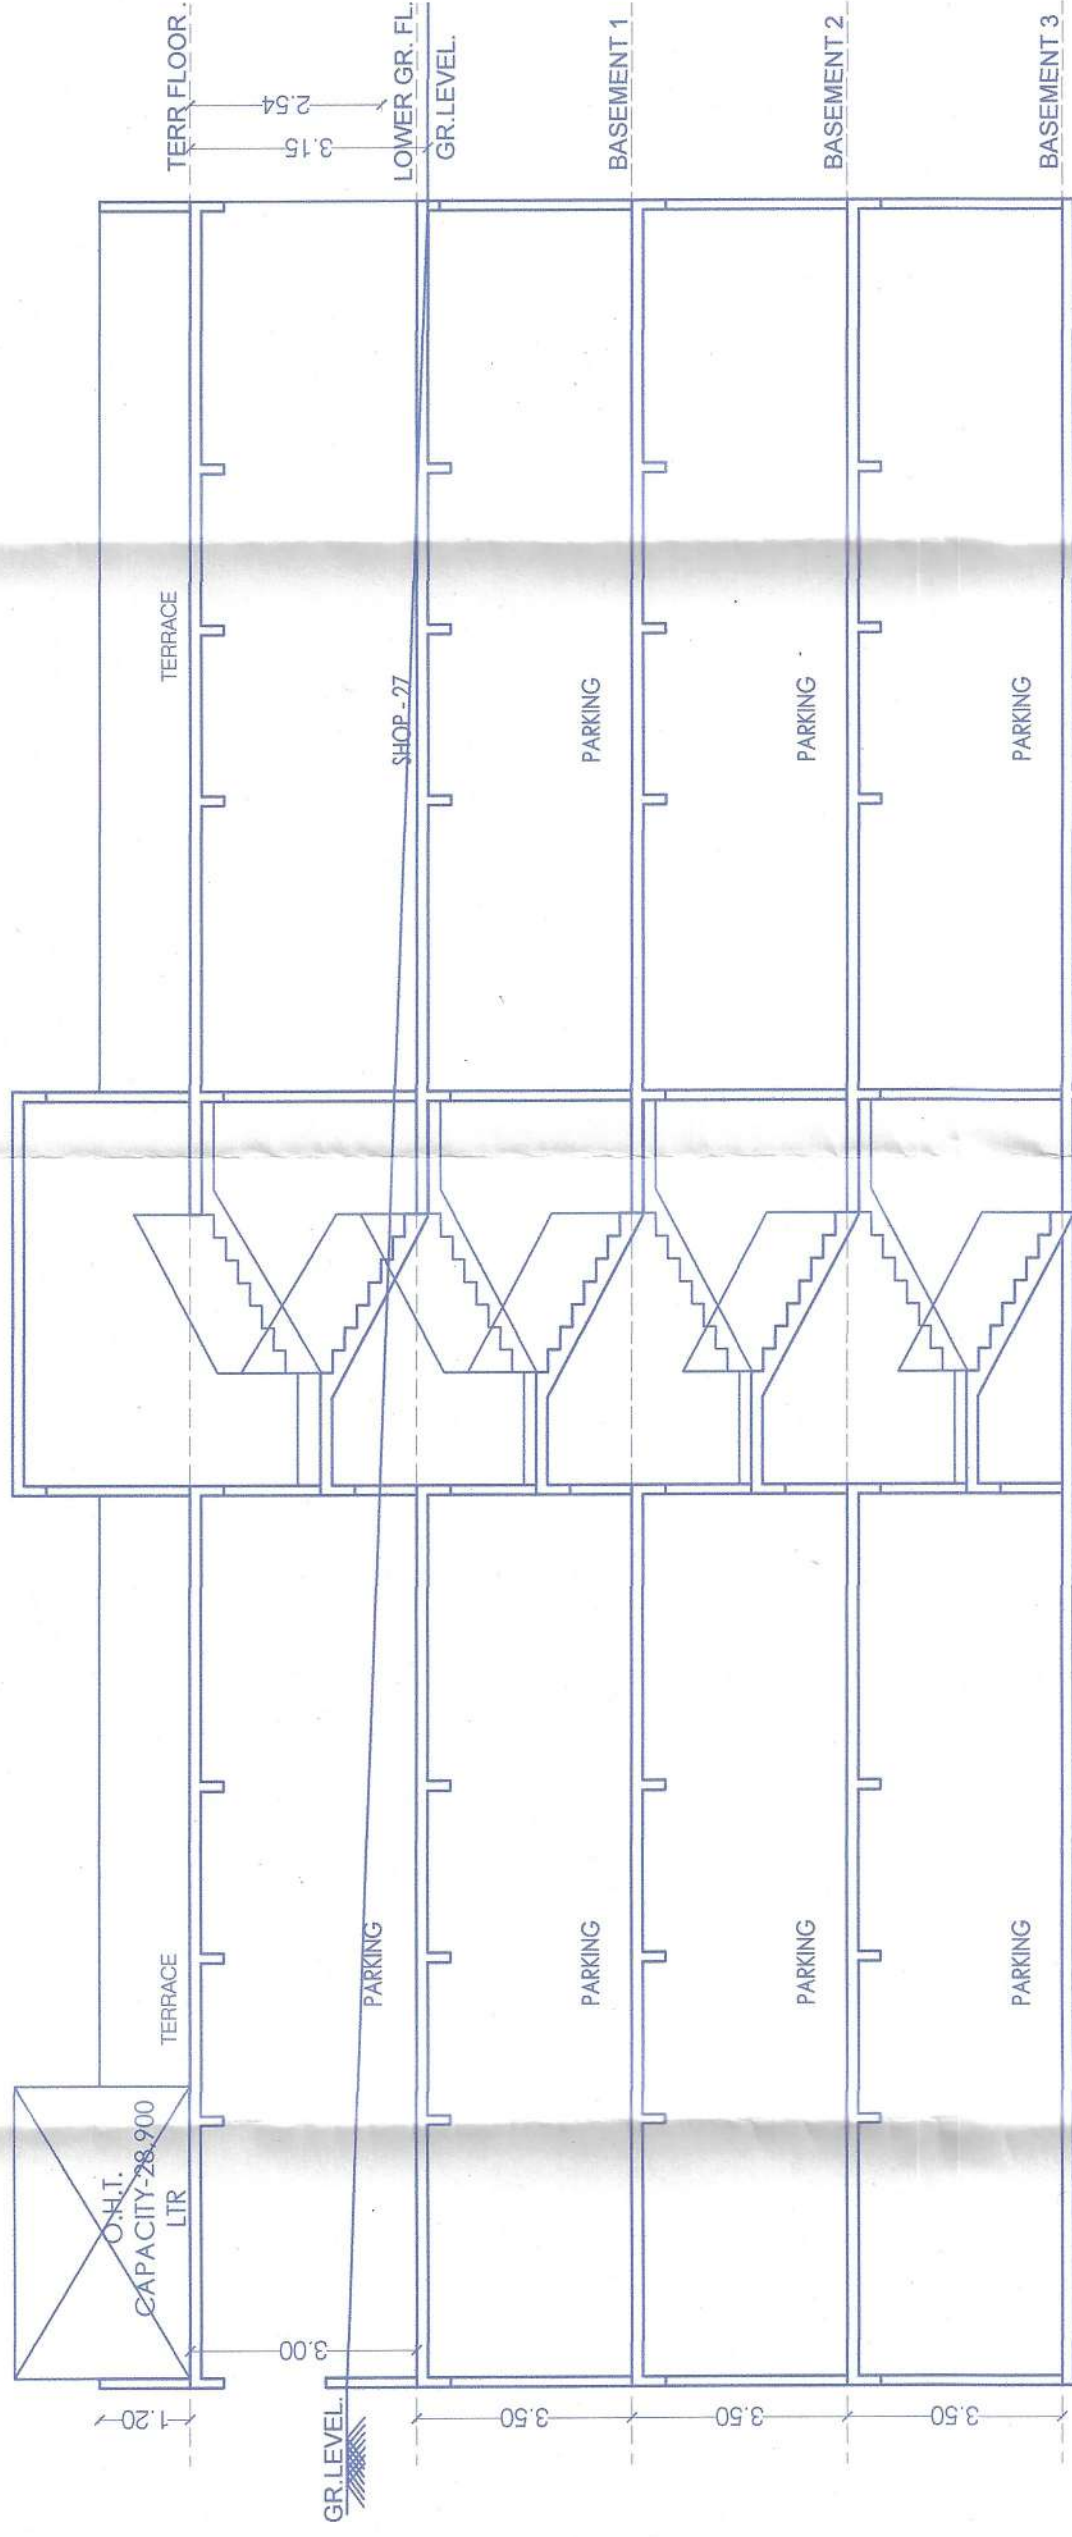


FLOOR	COMM. BIUP AREA	RESI. BIUP AREA	LIFT AREA	TEN.
BASEMENT-03	---	---	---	---
BASEMENT-02	---	---	---	---
BASEMENT-01	---	---	---	---
LOWER GR FLR	237.15	---	---	---
TOTAL	237.15	---	---	---
GRAND TOTAL	237.15	---	---	---

WING :- 'I' PARKING AREA STATEMENT									
RESID + COMM PARKING AREA		NO. PARKING REQ.		PARKING PROV.		CAR		SC	
TEN.	SC	TEN.	SC	TEN.	SC	TEN.	SC	TEN.	SC
FOR EVERY 100 SQ.M. CARPET AREA OR FRACTION THEREOF (20)									
TOTAL		04	12	04	12	04	12	04	12
5% VISITOR PARKING									
TOTAL		04	12	04	12	04	12	04	12
L. CAR AREA = 02 X 12.50 = 25.00 SQ.M S. CAR AREA = 02 X 10.35 = 20.70 SQ.M SCOOTER AREA = 12 X 2.00 = 24.00 SQ.M TOTAL = 25.00 + 20.70 + 24.00 = 69.70 SQ.M.									
REQUIRED PARKING AREA = 69.70 SQ.M.									
PROVIDED PARKING AREA = 69.70 SQ.M.									

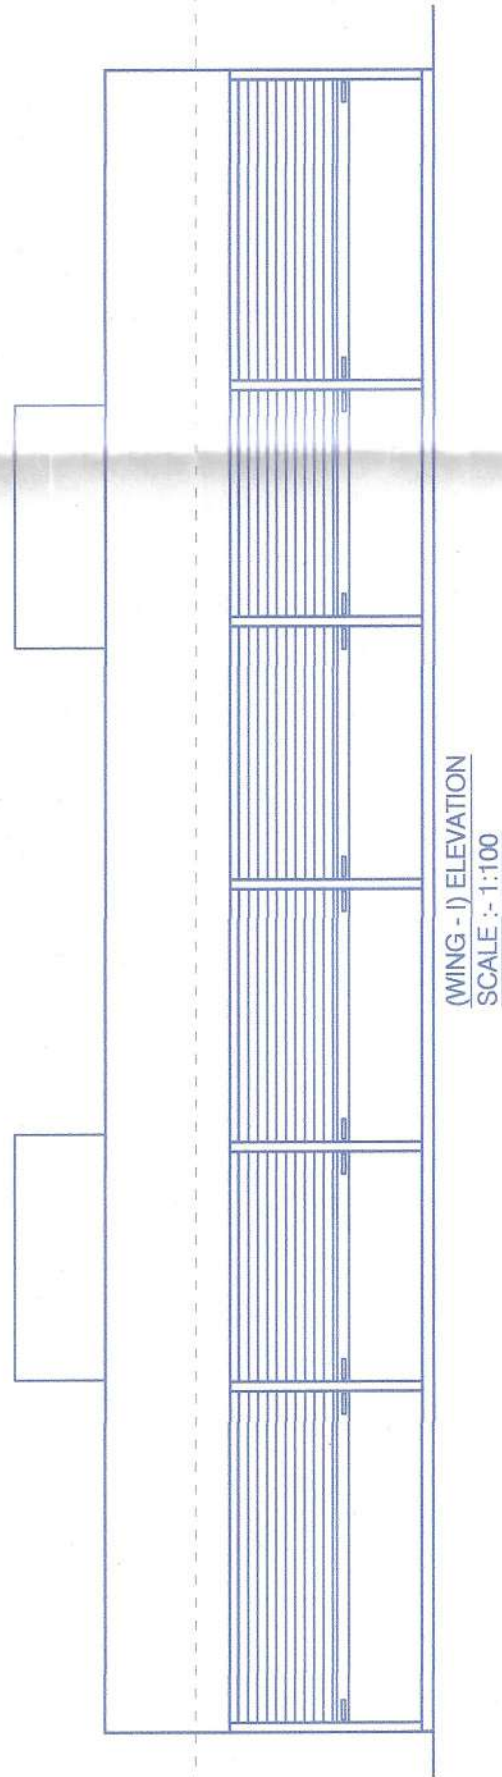

SANITARY REQUIREMENTS				
OCCUPANCY	CARPET AREA IN SQ.M.	NO. OF PERSONS	Required	Provided
SHOP / OFFICE	189.72 / 3 = 63 nos. Person	63 nos.	W.C. 42	1 PER 50 PERSONS 42 X 1 / 50 = 01 nos.
			Gents - 42	1 PER 50 PERSONS 42 X 1 / 50 = 01 nos.
			Ladies - 21	2 PER 50 PERSONS 21 X 2 / 50 = 02 nos.

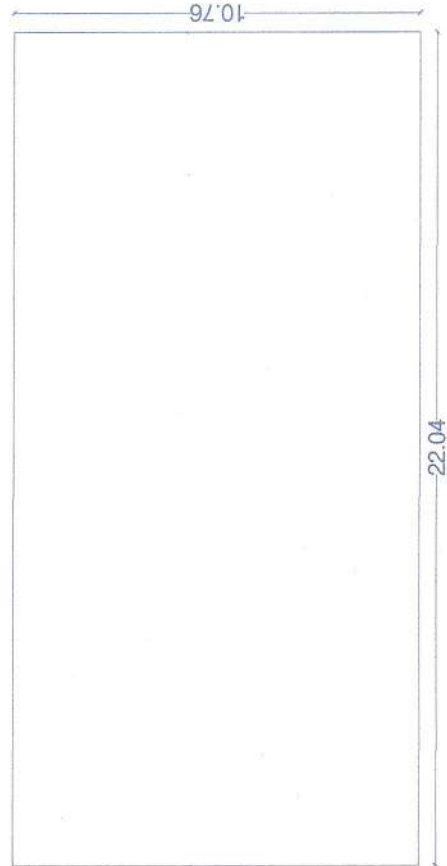

(WING I) AREA CALCULATIONS FOR LOWER GR. FLOOR (COMM)				
BLOCK	=	1	22.04	X 10.76 = 237.15
DEDUCTIONS				
TOTAL				
TOTAL DEDUCTION				
TOTAL BUILT-UP AREA = 237.15				

WATER CALCULATION - (WING - I)	
COMMERCIAL	
02) OVER HEAD WATER TANK FOR COMMERCIAL	
SAY = 63 NO. PERSONS	
WATER REQUIRED PER DAY = 63 X 45 = 2,835.00 LTR.	
TOTAL OVERHEAD CAP = 2,835.00 LTRS.	
FOR UNDER GR. WATER TANK = 2,835.00 X 1.50	
= 4,252.50 LTRS.	
ADD FOR FIRE FIGHTING = 50,000.00 LTRS.	
TOTAL UNDER GR. PROV. = 54,252.50 LTRS.	

CERTIFICATE OF AREA

Certificate That The Plot Under Reference Was Surveyed By Me On And The Dimensions Of Side Etc. Of Plot Stated On Plot As Measured On Site And The Area So Measured Our Office City Survey Records.

OWNER'S DECLARATION, NAME & SIGN.

I/We Undersigned Hereby Confirm That We/We Would Act As By Name Approved By Authority/Collector (We/We Would Execute The Structure As Per Approved Plan. Also We/We Would Execute The Work Under Supervision Of Professional Engineer Registered With The State Government And Licensed To Practice In The State Of Maharashtra.



M/S. WHITE MARBLES PRIVATE LIMITED THROUGH
MR. ANKIT DINESH CHHAJED.

PROJECT :-
LAYOUT OF BUILDING (COMMERCIAL + RESIDENTIAL) SR.NO.87,
WARJE, PUNE

JAY AERAM & ASSOCIATES
ARCHITECTS & PLANNERS
C-19/115/111

JAY AERAM & ASSOCIATES
ADDRESS : 403, ANSHU CENTRE, C.T.S. NO. 1050 + 51
TILAK ROAD, SHILKURWAR PETH, PUNE-411002.
EMAIL : admin@jayaram.com | arch.jayaram@gmail.com
PHONE NO. : +91 9066537642

JOB NO.	DATE	SCALE	NORTH	DRAWN BY	CHECKED BY
805	04.04.2023	1:100	N	KISHOR	JAY SIR

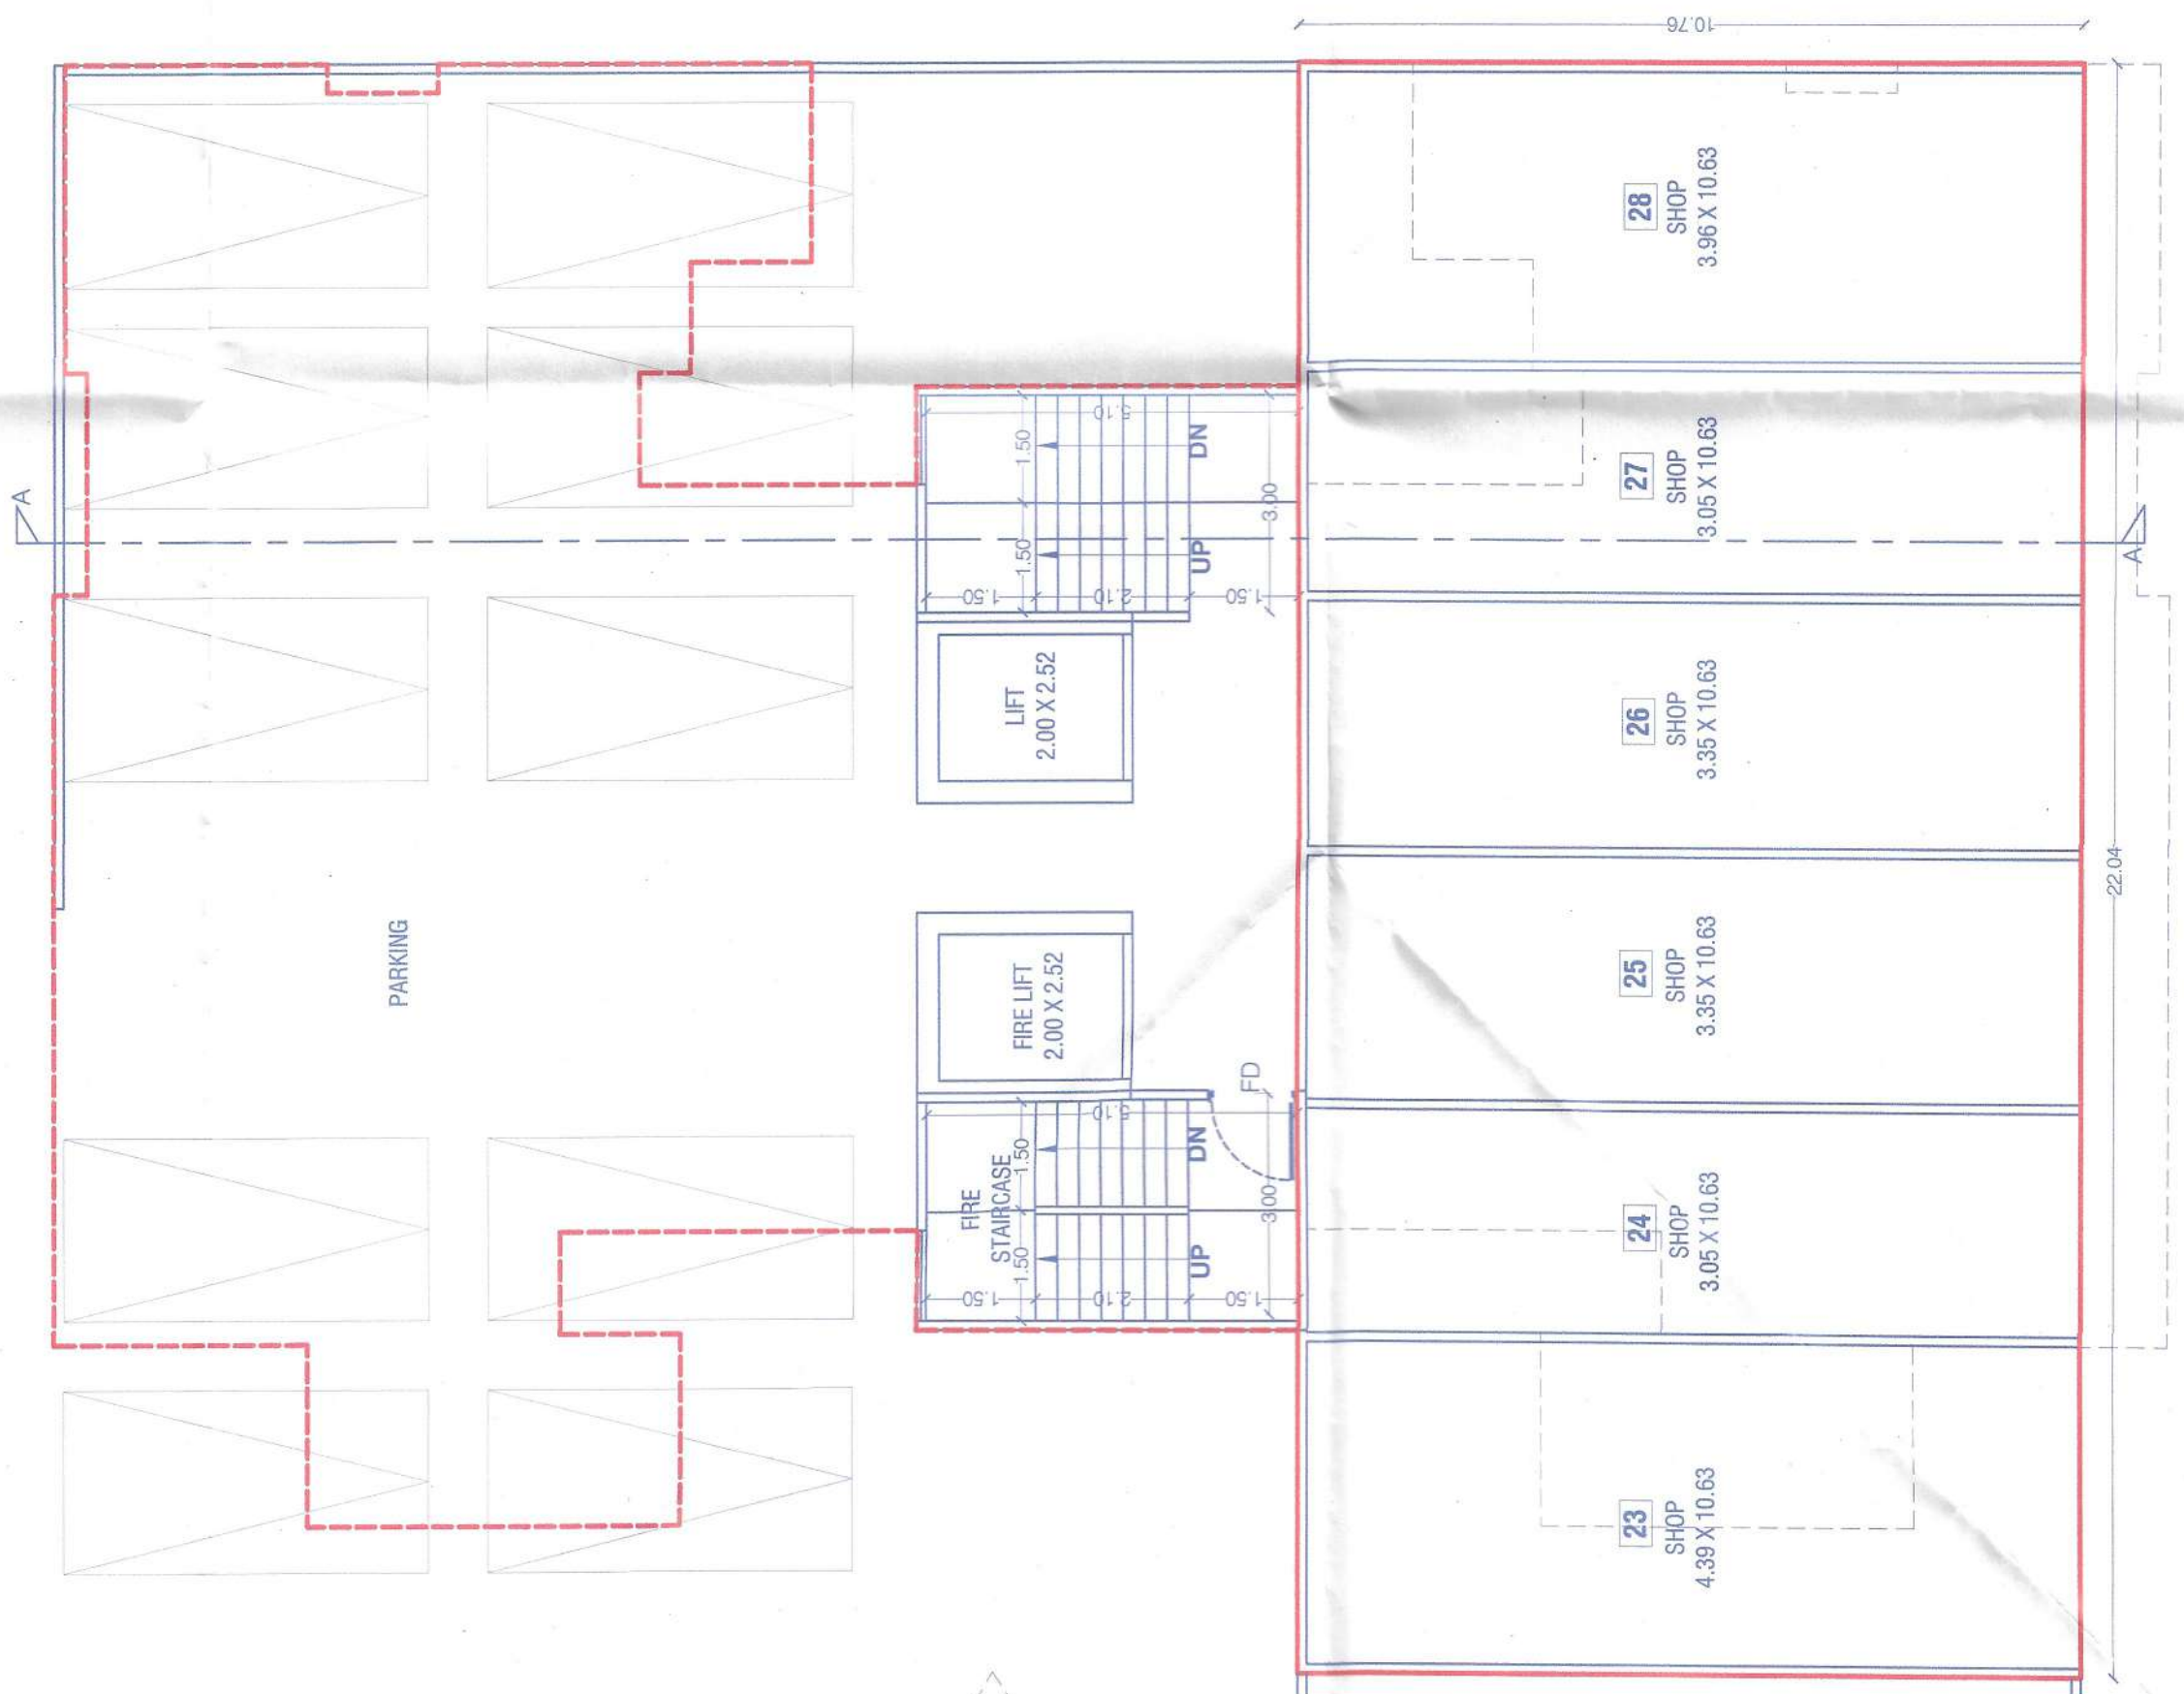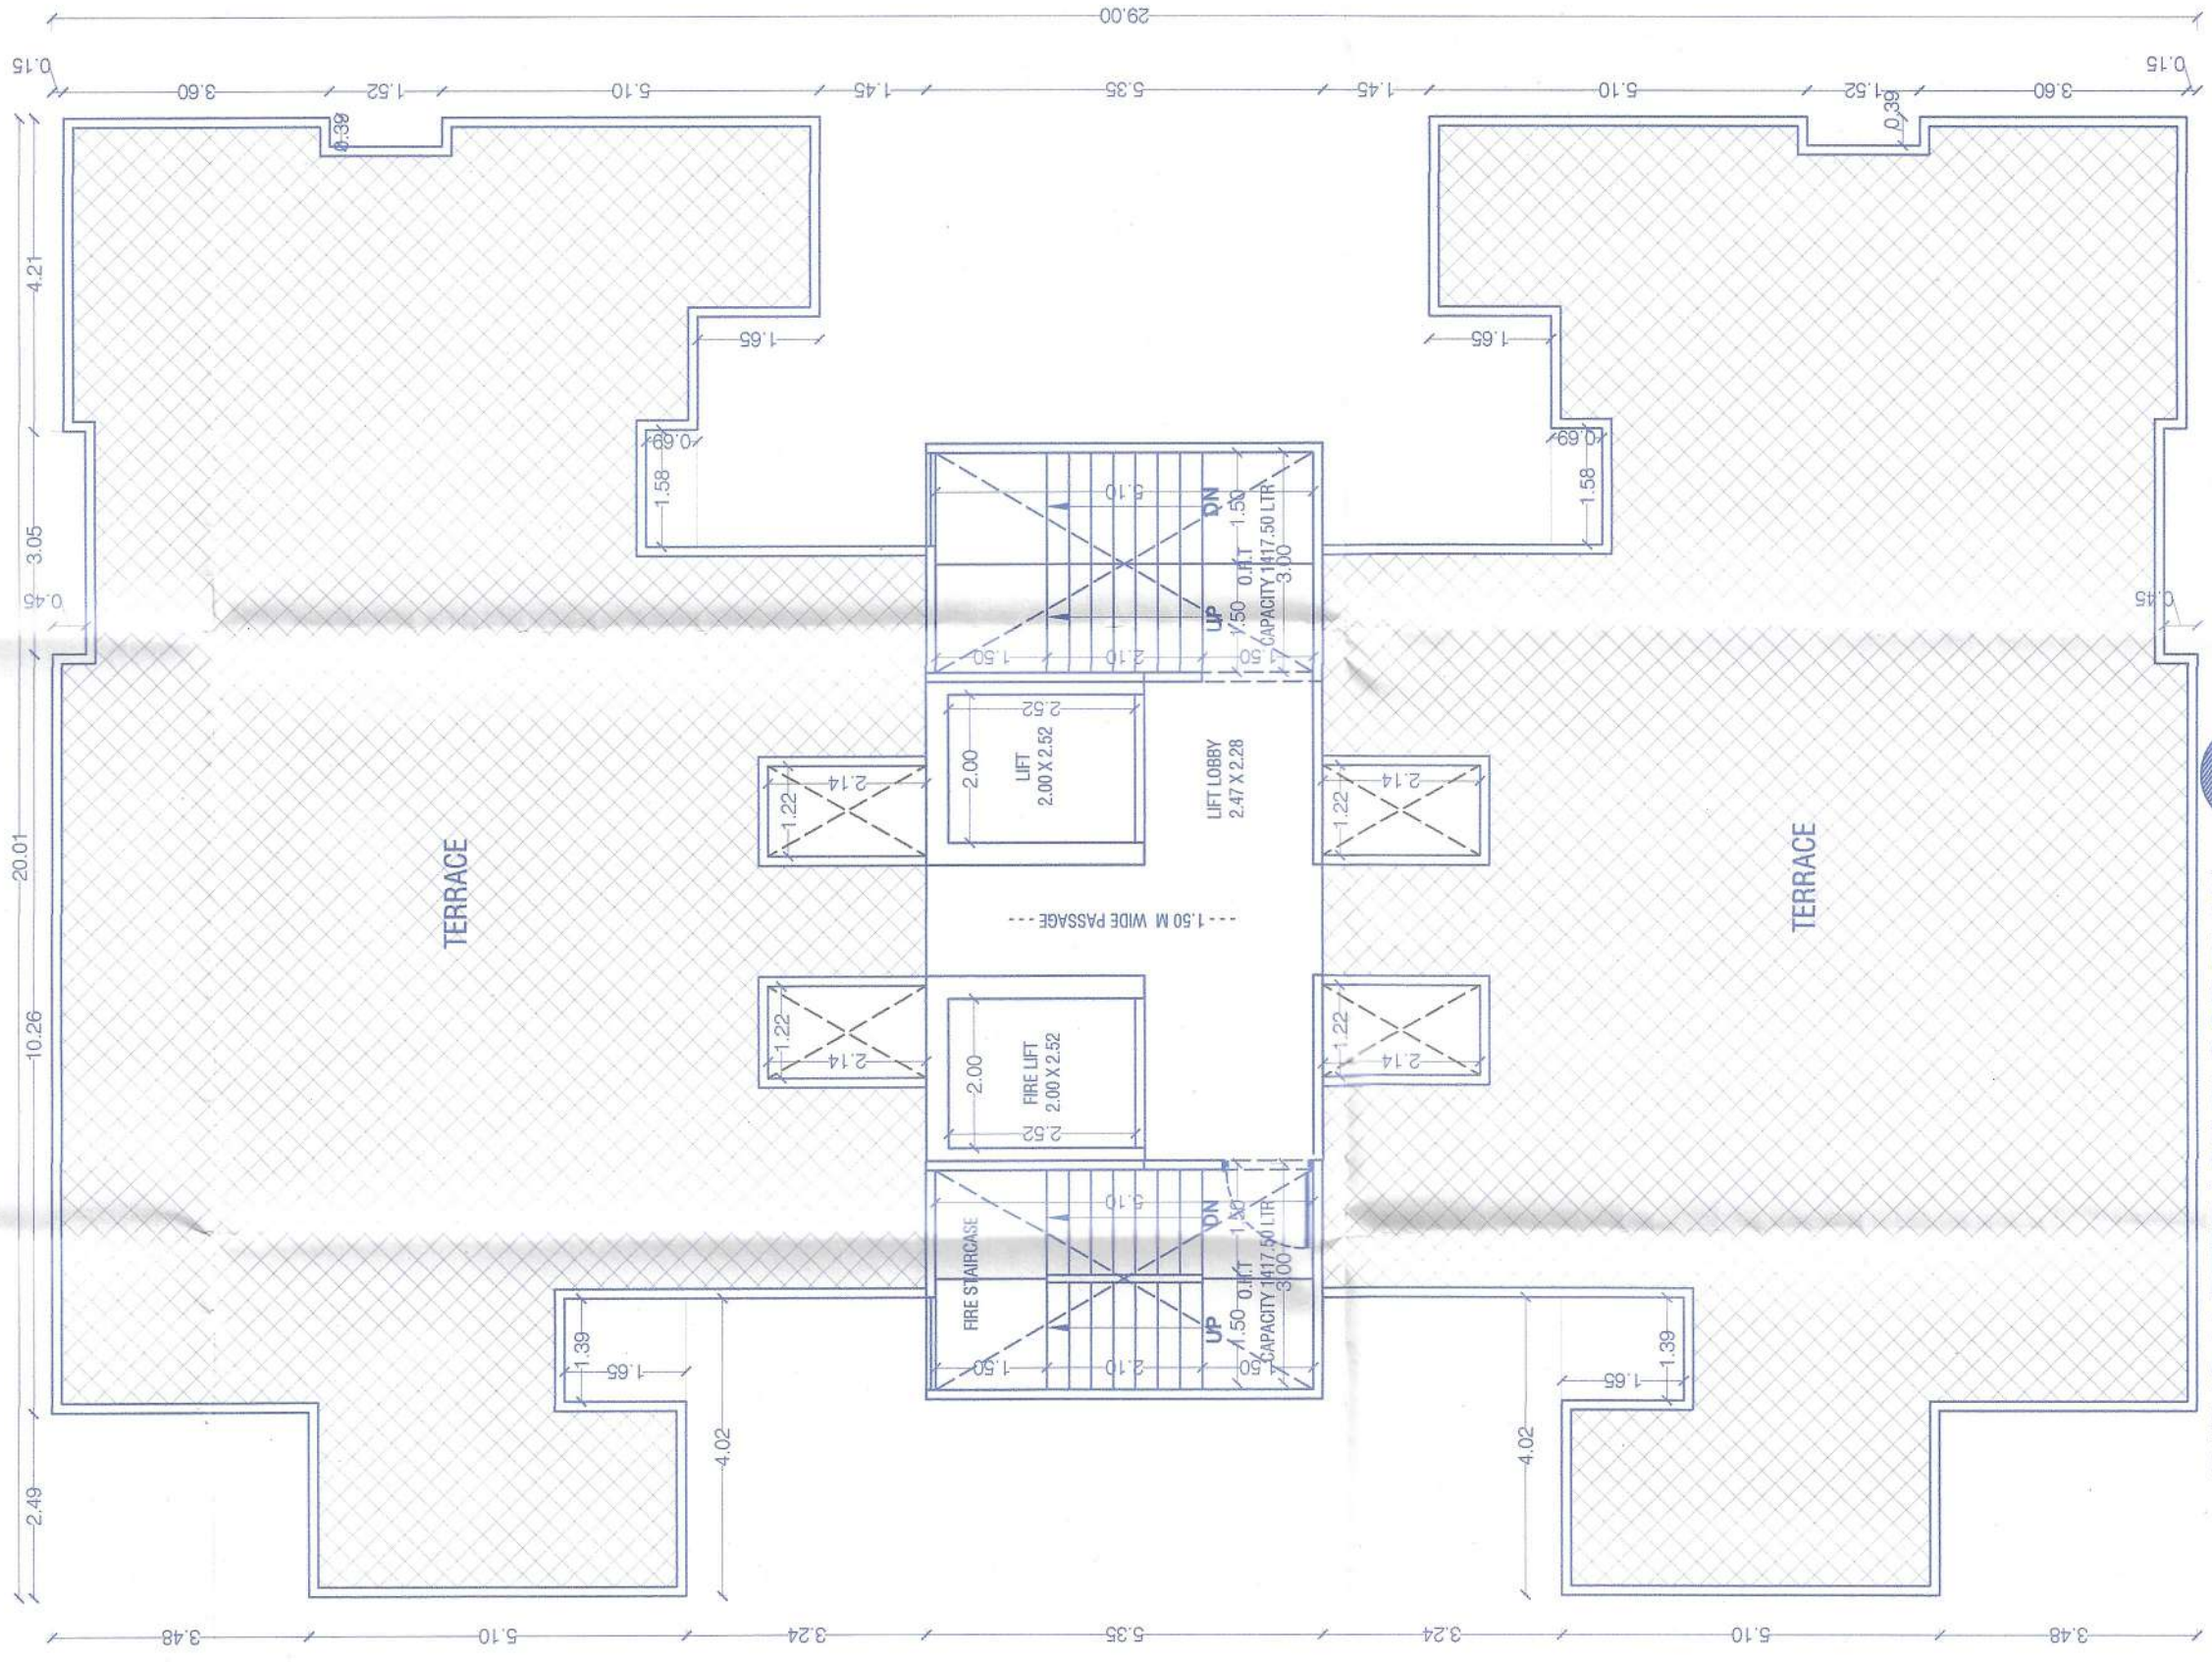

ADJ. :- SHOP 22