



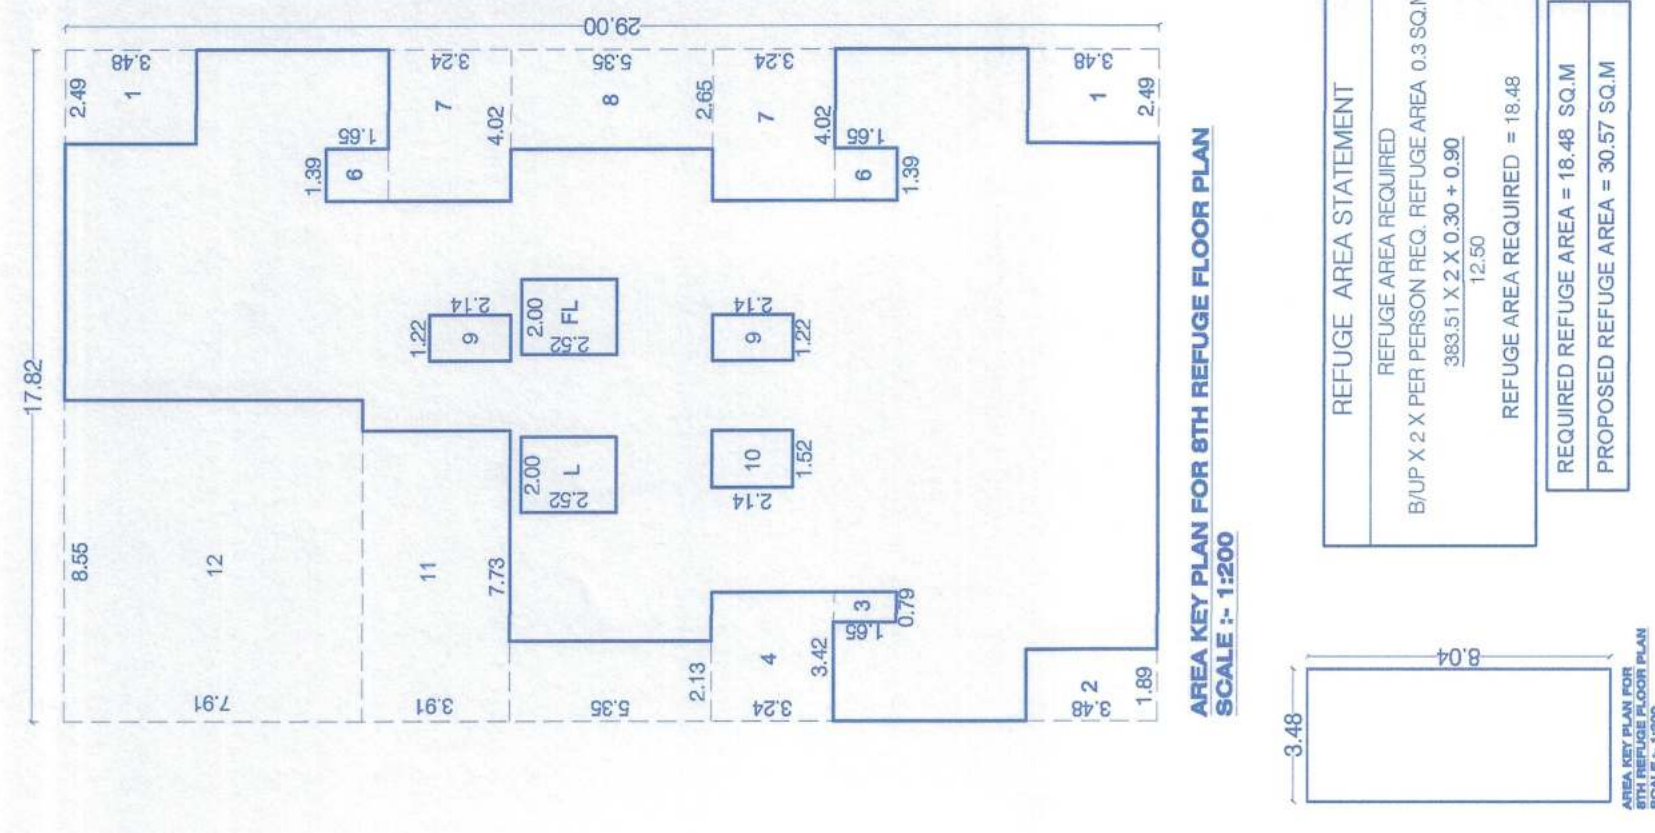


APPROVED SUBJECT TO CONDITION
APPROVED UNDER COMMENCEMENT
CERTIFICATE NO. _____
DATE _____
Jr/Sub Engineer
Building Development Department
Zone No. 3 P.M.C.

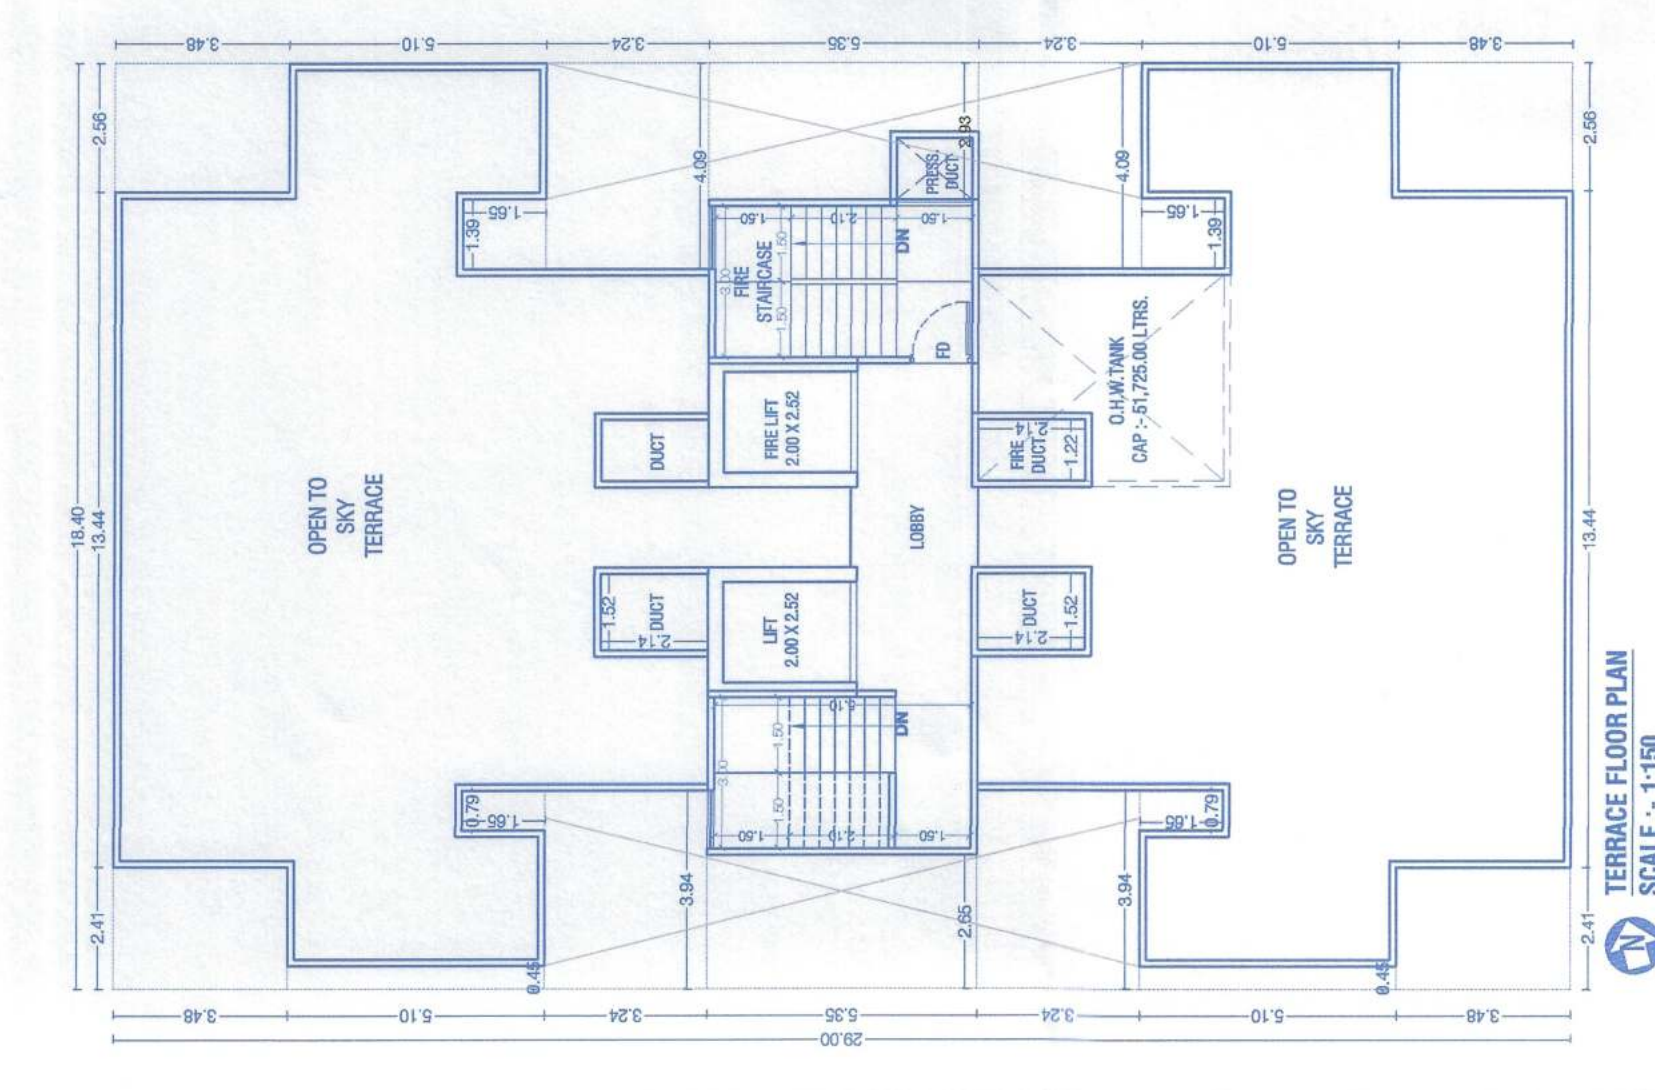

REFUGE AREA STATEMENT				
REFUGE AREA REQUIRED FOR REFUGEE AREA 0.3 SQ.M.				
388.51 X 2.0 X 0.30 = 0.36				
12.50				
REFUGEE AREA REQUIRED = 18.48				
REQUIRED REFUGEE AREA = 18.48 SQ.M				
PROPOSED REFUGEE AREA = 30.57 SQ.M				

AREA CALCULATIONS FOR TYPICAL :- 1ST,2ND,3RD,4TH,5TH,6TH,7TH, 9TH,10TH,11TH,12TH FLOOR				
BLOCK	1	17.82	X	29.00
DEDUCTIONS				
1	2	2.49	X	3.48
2	2	1.89	X	3.48
3	2	0.79	X	1.65
4	2	3.42	X	3.24
5	2	2.13	X	5.35
6	2	1.39	X	1.65
7	2	4.02	X	3.24
8	2	2.65	X	5.35
9	2	1.22	X	2.14
10	2	1.52	X	2.14
TOTAL				
L	1	2.00	X	2.52
FL	1	2.00	X	2.52
TOTAL DEDUCTION				
TOTAL BUILT-UP AREA				




AREA CALCULATIONS FOR 8TH REFUGE FLOOR				
BLOCK	1	17.82	X	29.00
DEDUCTIONS				
1	2	2.49	X	3.48
2	2	1.89	X	3.48
3	2	0.79	X	1.65
4	2	3.42	X	3.24
5	2	2.13	X	5.35
6	2	1.39	X	1.65
7	2	4.02	X	3.24
8	2	2.65	X	5.35
9	2	1.22	X	2.14
10	2	1.52	X	2.14
11	2	1.73	X	3.91
12	1	8.55	X	7.91
TOTAL				
L	1	2.00	X	2.52
FL	1	2.00	X	2.52
TOTAL DEDUCTION				
TOTAL BUILT-UP AREA				

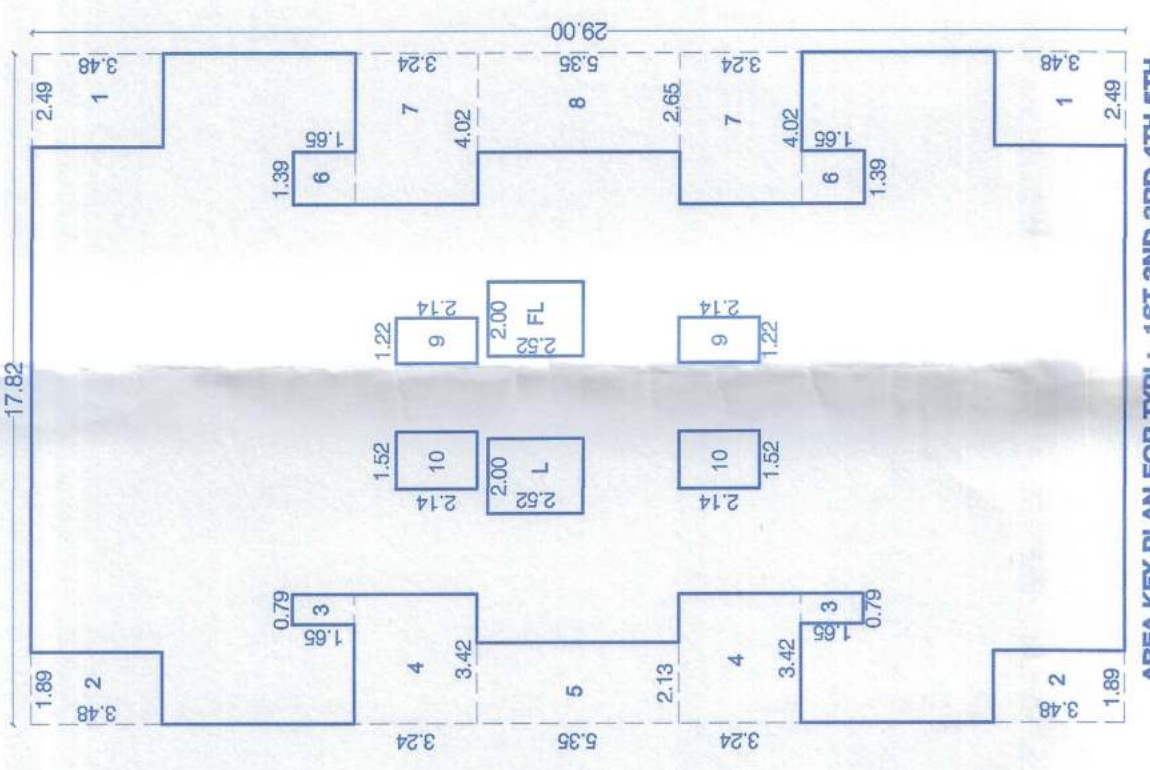

WATER CALCULATION :- (TYP. :- WING-'B','C','D' & 'E')	
RESIDENTIAL	
01) OVERHEAD WATER TANK :- FOR RESIDENTIAL	
NO. OF TENEMENTS = 47 X 5 X 15 LTRS = 31,725.00 LTRS.	
TOTAL = 31,725.00 LTRS.	
ADD FOR FIRE FIGHTING = 20,000.00 LTRS.	
TOTAL OVERHEAD CAP = 51,725.00 LTRS.	
FOR UNDER GR WATER TANK :- 31,725.00 X 1.50	
= 47,587.50 X 1.50	
ADD FOR FIRE FIGHTING = 75,000.00 LTRS.	
TOTAL UNDER GR. PROV. = 1,22,887.50 LTRS.	

PARKING AREA STATEMENT (TYP. :- WING-'B','C','D' & 'E')				
RESIDENTIAL PARKING AREA	NO	PARKING REQ.	PARKING PROV.	
2 TEN. HAVING CARPET AREA	40	40	40	
40 SQ.M. TO 80 SQ.M. (1:2)	47	24	47	24
REQUIRED TOTAL AREA STATEMENT.				
TOTAL	47	24	47	24
5% VISITOR PARKING	01	02	01	20
TOTAL	47	25	49	25
L. CAR AREA = 24 X 12.50 = 300.00 SQ.M				
S. CAR AREA = 23 X 10.35 = 238.05 SQ.M				
SCOOTER AREA = 49 X 2.00 = 98.00 SQ.M				
TOTAL = 300.00 + 238.05 + 98.00				
= 636.05 SQ.M.				
REQUIRED PARKING AREA = 636.05 SQ.M.				
PROVIDED PARKING AREA = 636.05 SQ.M.				

F.S.I. STATEMENT :- TYP. WING - B,C,D,E				
FLOOR	COMM. BUIP AREA	RES. BUIP AREA	LIFT TEN. AREA	
BASEMENT-01	---	---	---	---
BASEMENT-02	---	---	---	---
LOWER GFR/L	---	---	---	---
UPPER GFR/STIL FLR	---	---	---	---
1ST FLOOR	---	383.51	---	04
2ND FLOOR	---	383.51	---	04
3RD FLOOR	---	383.51	---	04
4TH FLOOR	---	383.51	---	04
5TH FLOOR	---	383.51	---	04
6TH FLOOR	---	383.51	---	04
7TH FLOOR	---	383.51	---	04
8TH FLOOR (REF)	---	307.87	---	03
9TH FLOOR	---	383.51	---	04
10TH FLOOR	---	383.51	---	04
11TH FLOOR	---	383.51	---	04
12TH FLOOR	---	383.51	---	04
TOTAL	---	4526.48	10.08	47
GRAND TOTAL	---	4526.48	10.08	47

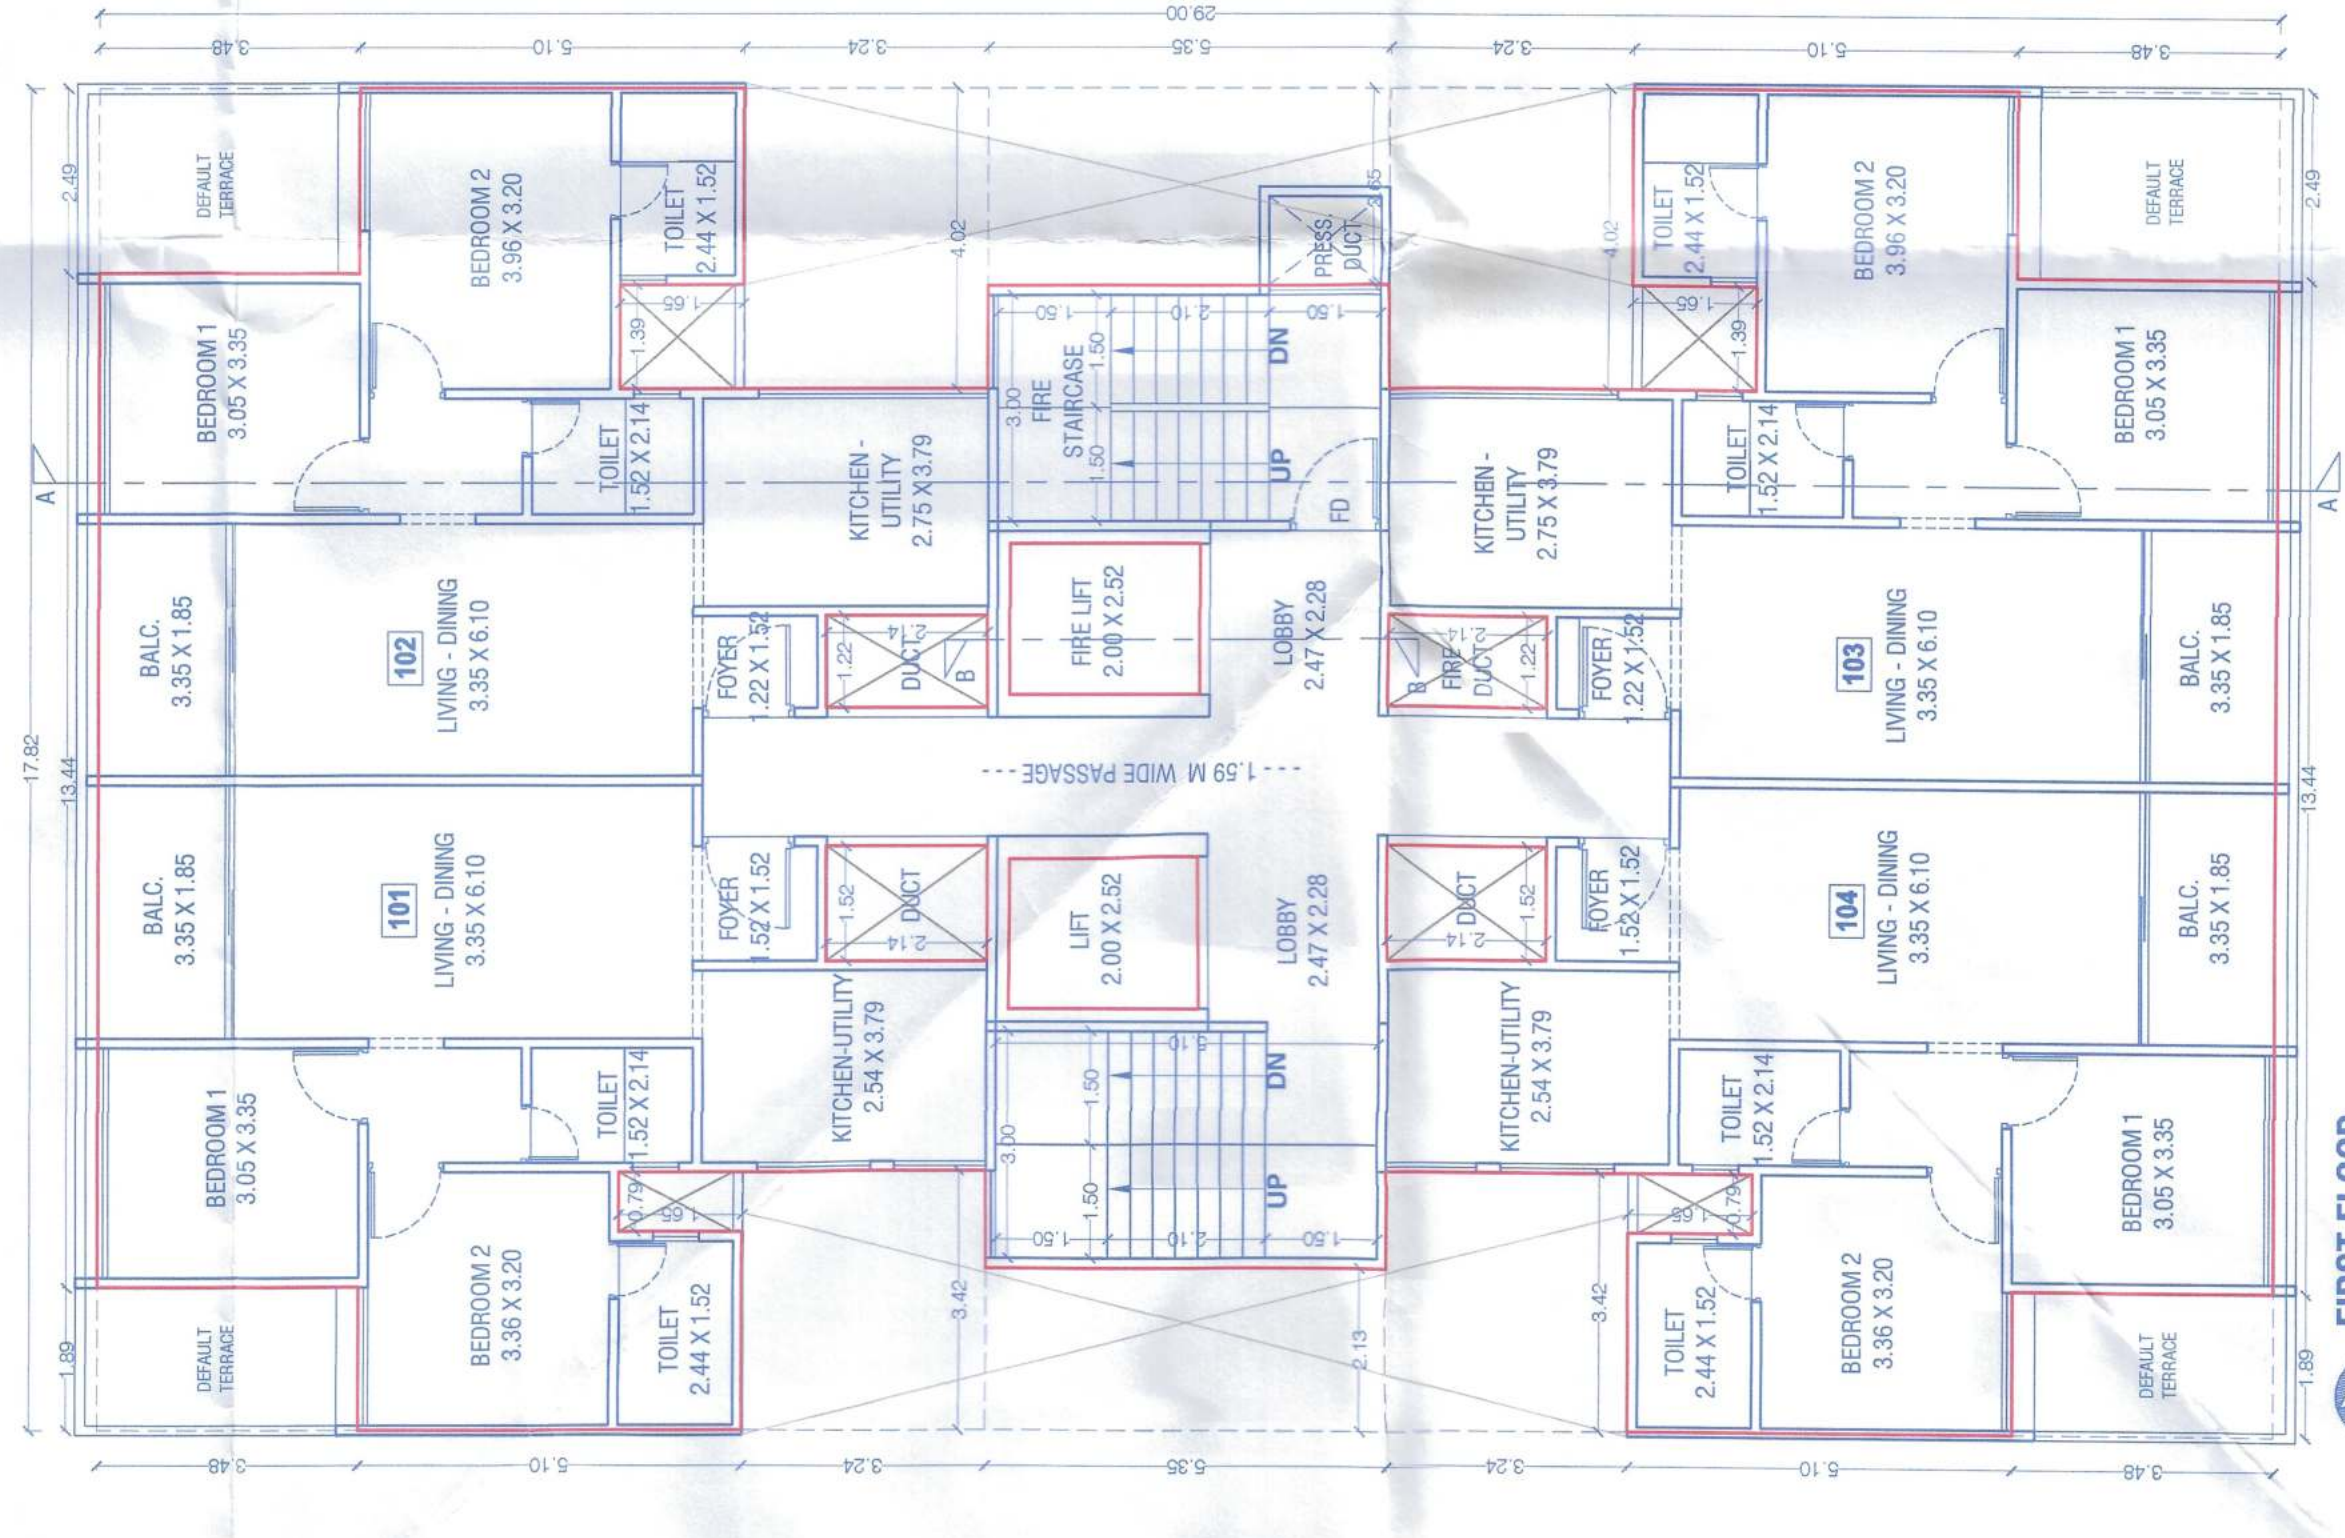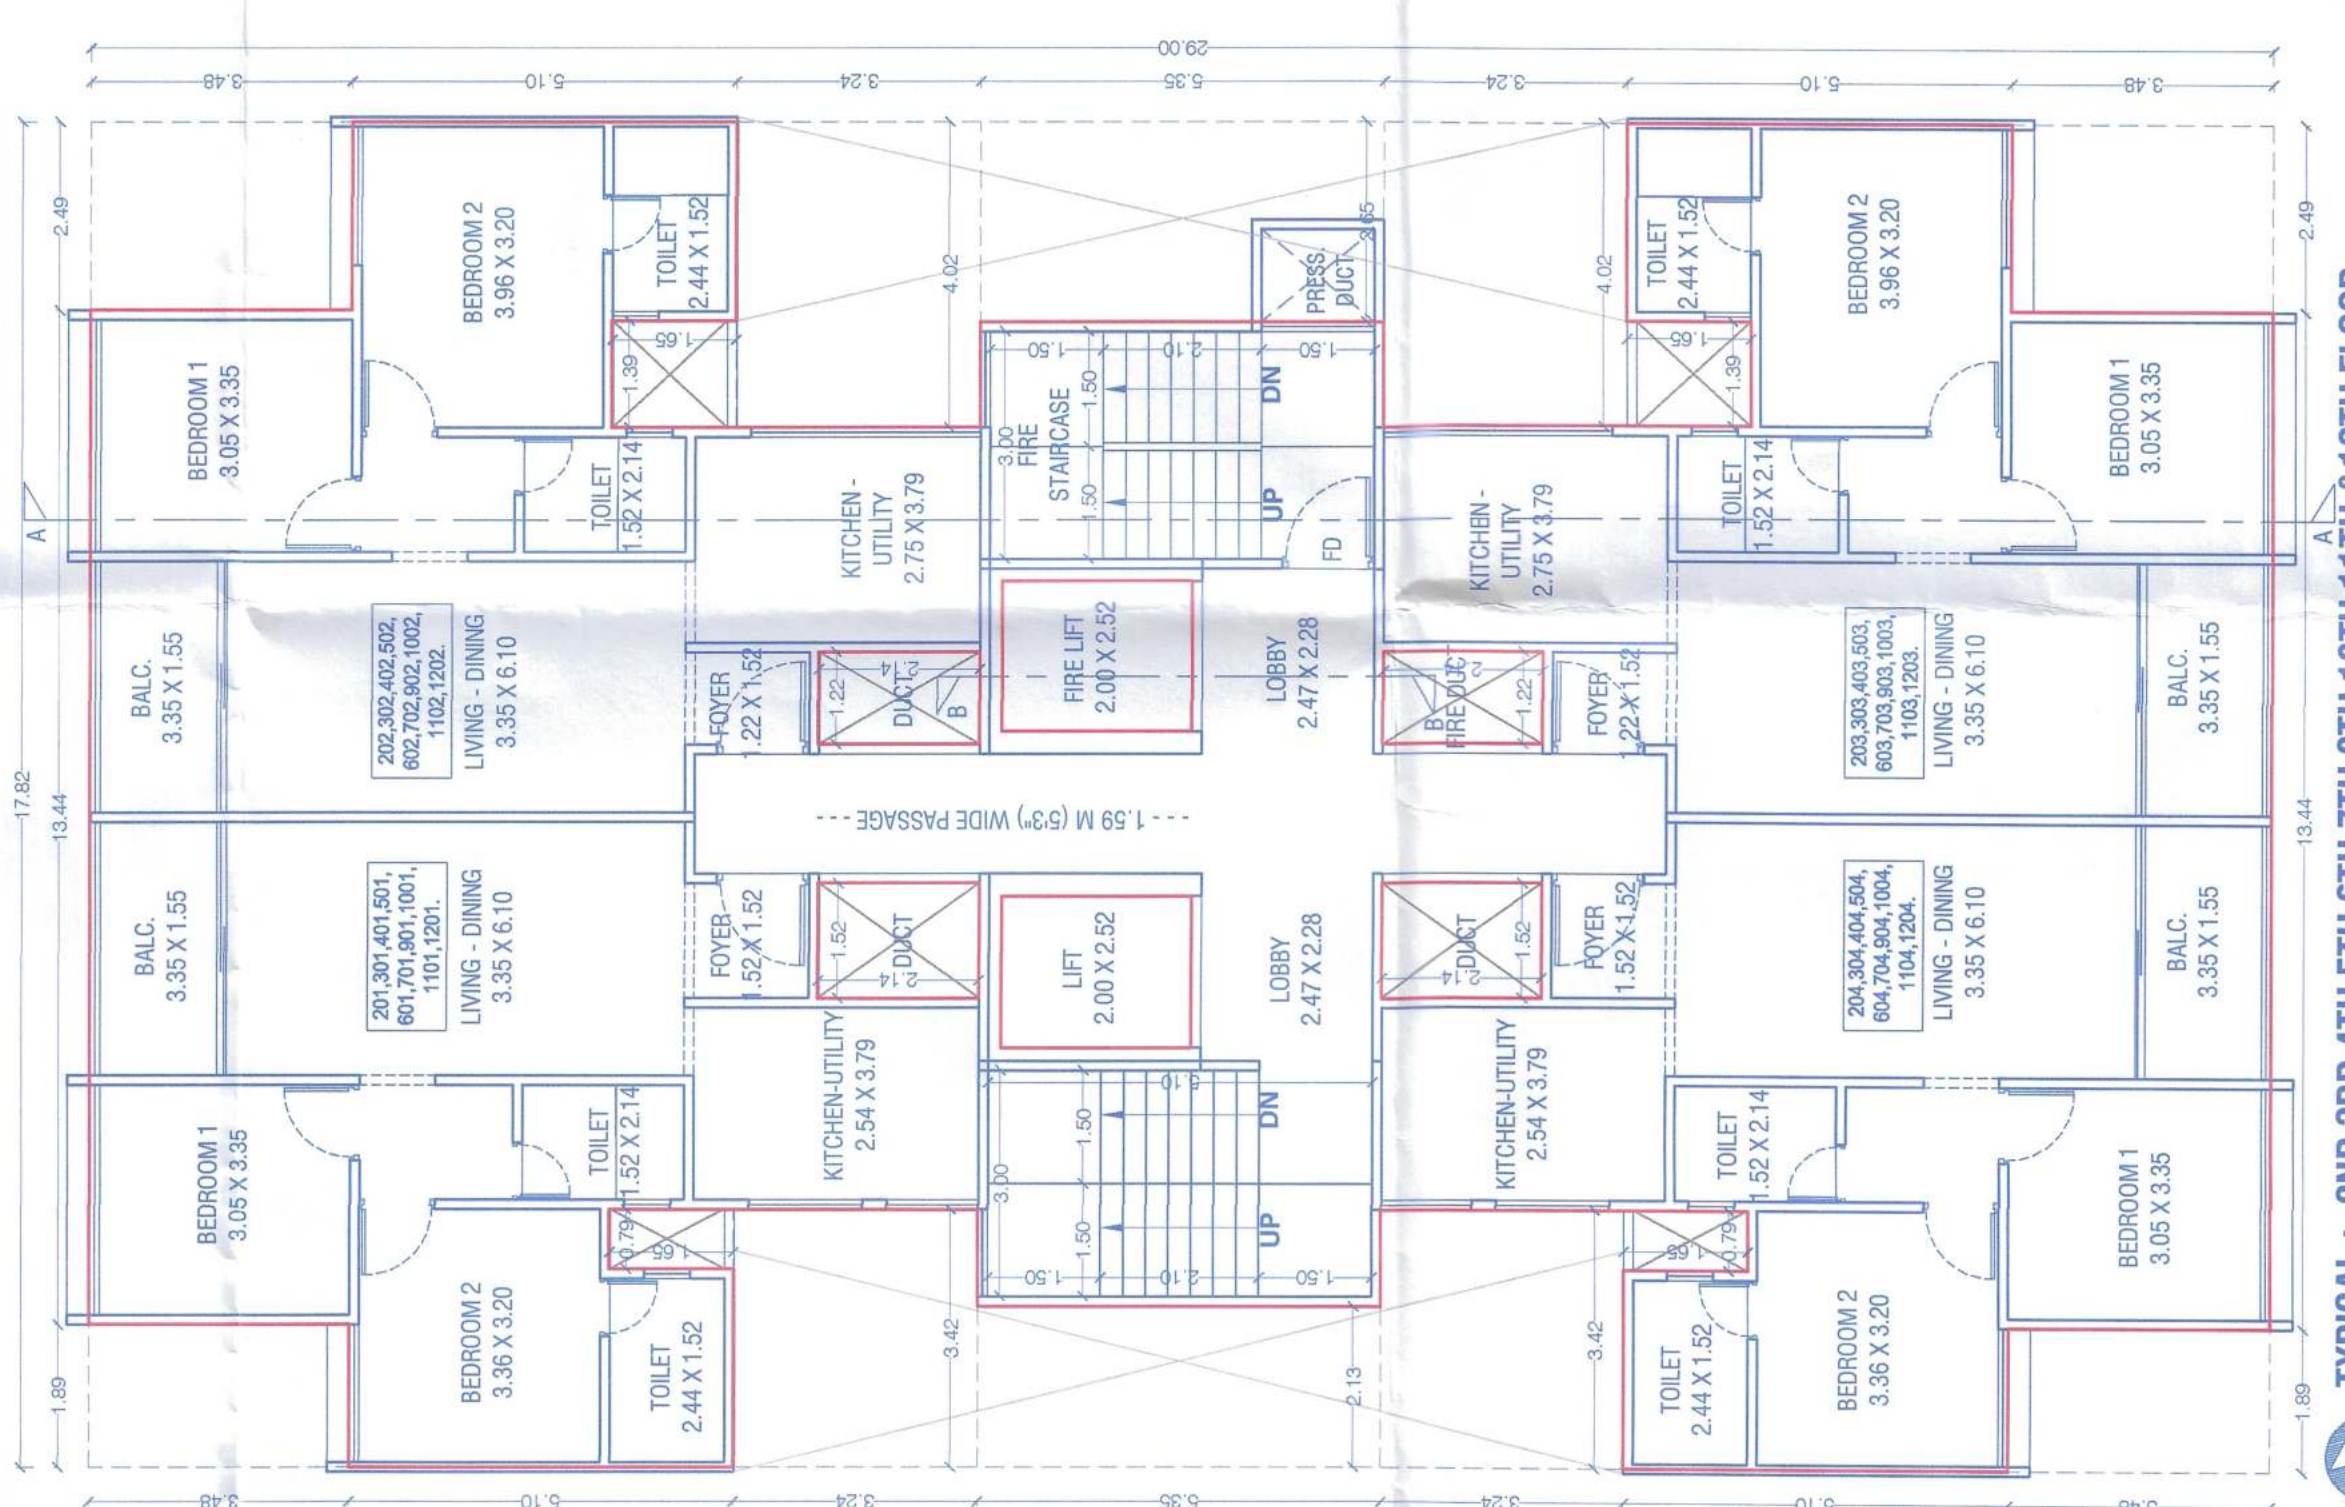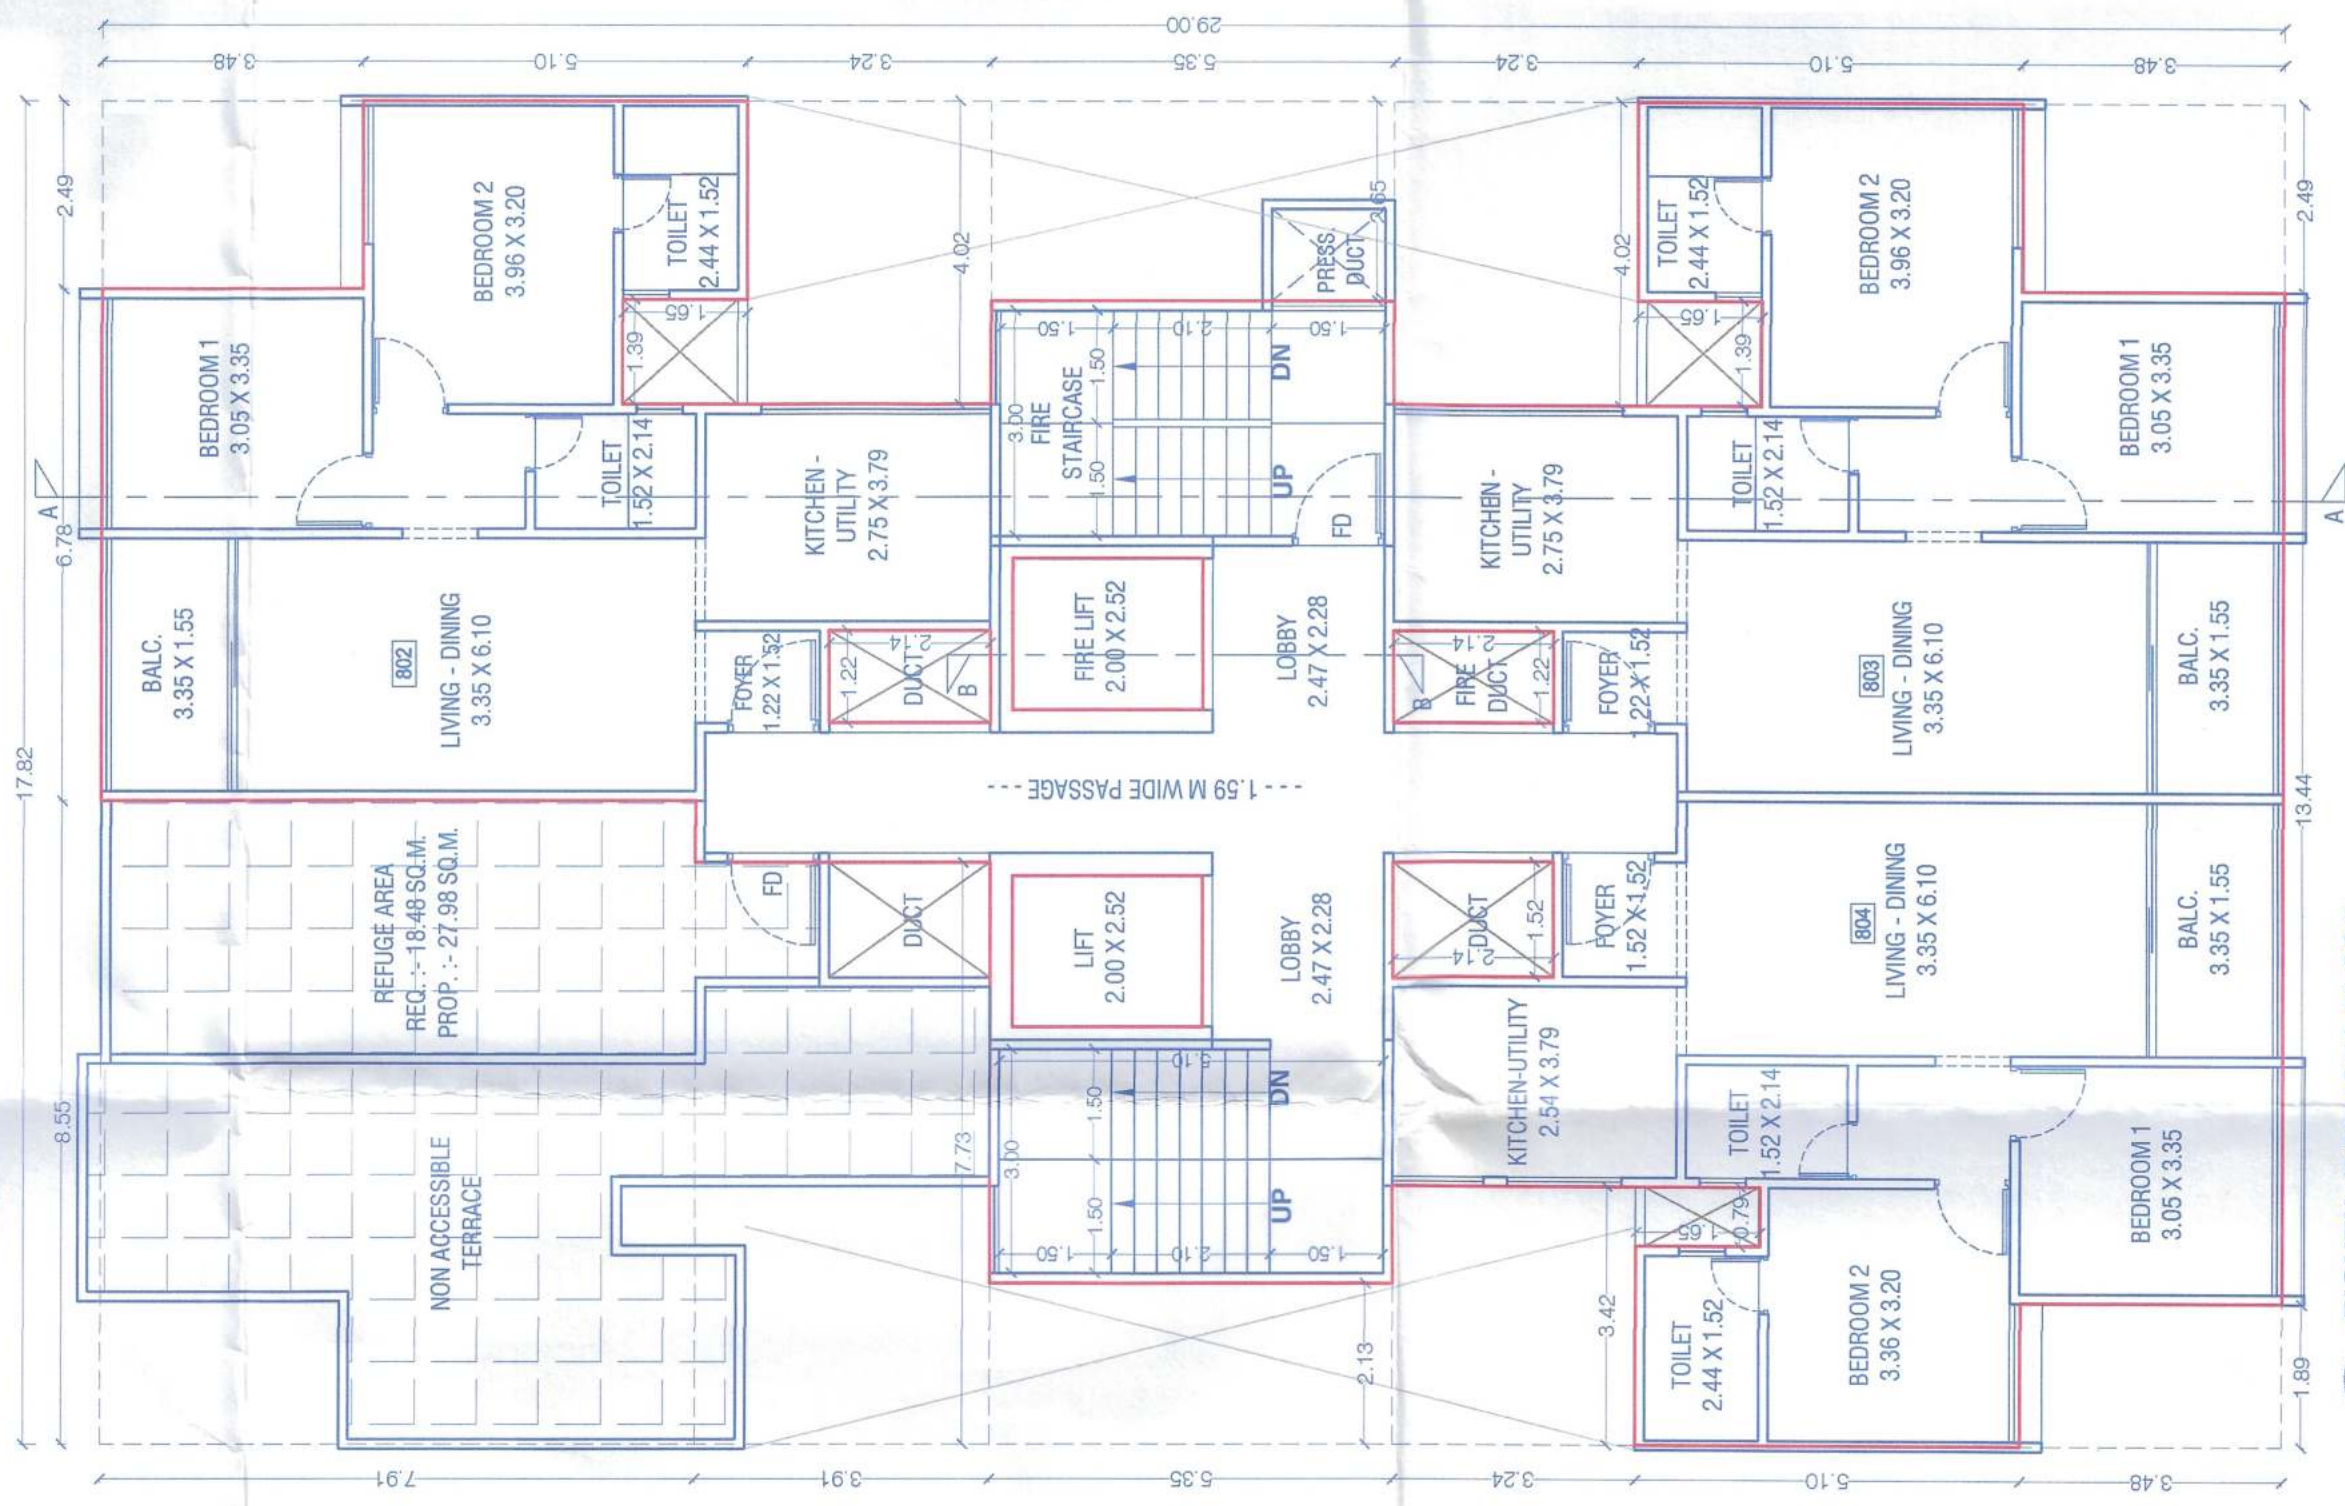

CERTIFICATE OF AREA
Certification That This Plan Shows Accurate Area, Surveyed By Me On _____ And The Dimensions Of Each Part Of The Plot As Measured On The Site And The Area Is Correctly Shown On The Plan.
I, _____
City Surveyor, Mumbai.

OWNERS DECLARATION, NAME & SIGN.
I, _____
WHITE MARBLES REALTIES PRIVATE LIMITED THROUGH
MR. ANKIT DINESH CHAUHAN.
PROJECT :-
LAYOUT OF BUILDING (COMMERCIAL + RESIDENTIAL) SR.NO.87,
WARJE, PUNE

ARCHITECT :-
JAY AERAM & ASSOCIATES
ADDRESS :- 101, 102, 103,1000.

TYPE :- WING- 'B','C','D' & 'E' SECTION & ELEVATION

DATE _____

Jr/Sub Engineer
Building Development Department
Zone No. 3 P.M.C.

Deputy Engineer
Building Development Department
Zone No. 3 P.M.C.



I/We Undersigned Hereby Confirm That I/We Would Abide By Plans Approved By Authority/Collector. I/We Would Excavate The Structure As Per Approved Plan. Also I/We Would Excavate The Work Under Supervision Of Project Technical Person So As To Ensure The Quality And Safety At The Work Site.

PROJECT :-
LAYOUT OF BUILDING (COMMERCIAL + RESIDENTIAL) SR.NO.87,
WARJE, PUNE



JAY AERAM
& ASSOCIATES
ARCHITECTS & PLANNERS

Sadasiv Peth, Pune-411030

EMAIL : admin@jayaeram.com | arch.jayaeram@gmail.com

PHONE NO. : 020-24434335 / 9096937642

[illegible]

4408 NO. 805 - MAJESTIQUE-87 WARUE05 MUNICIPAL DRAWING/2ND SANCTION#6 JUN. 28.01.2025 FINAL PLOTTING/WWW - A TO H.dwg

