


F.S.I STATEMENT table with columns: FLOOR, FOR MHADA SOLITAIRE, SUYOG SHRIVASTA, FREE SALE AREA FOR OWNER, TENA, LIFT AREA, LIFT AREA FIRE, REFUGE AREA. Rows include FIRST FL. to TENTH FL. and TOTAL.

PARKING AREA STATEMENT as per new unified table with columns: PARKING REQUIRED, CAR, SCOOTER, D1, D2. Rows include 40.00 TO 80.00 SQ.M. and 80 TO 120M.






REFUGE AREA STATEMENT table with columns: TY, 7TH FL., REQUIRED, REFUGE AREA, 2 FLB/UP AREA/12.50X0.30, 645.90+645.90, 1.291.80 SQ.M, 1.291.80 SQ.M/12.50 X 0.30, 103.35 SQ.M X 0.30 = 31.00 SQ.M, PRO. REFUGE AREA = 31.07 SQ.M.

LIFT AREA CALC. table with columns: LIFT, LIFT WITHOUT W/C. RM, LIFT AREA, LIFT AREA for fire. Rows include 1.83X1.83 and 1.83 X 2.50 = 4.58 SQ.M.

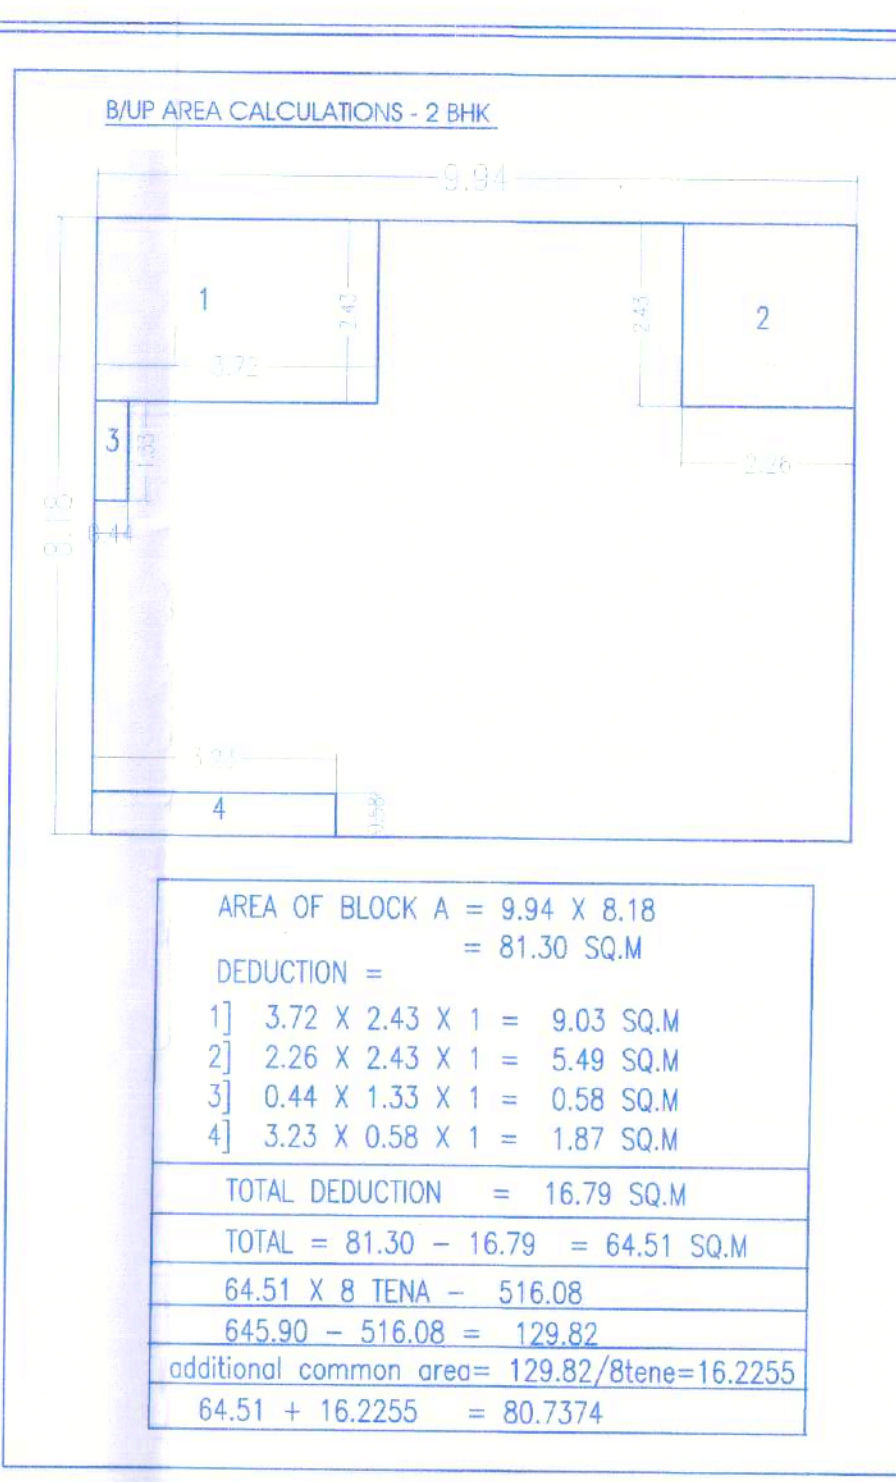

BUILDING D CARPET AREA CALCULATION table with columns: Sr No, FLAT NO, No of tenement, FLAT, FLAT TYPE, CARPET AREA IN SQ.M, BALCONY AREA IN SQ.M, TOTAL. Rows include 01 to 08.

APPROVED UNDER COMMENCEMENT CERTIFICATE NO. CC/0540/24. Includes stamp of PUNE MUNICIPAL CORPORATION and signature of Deputy Engineer.

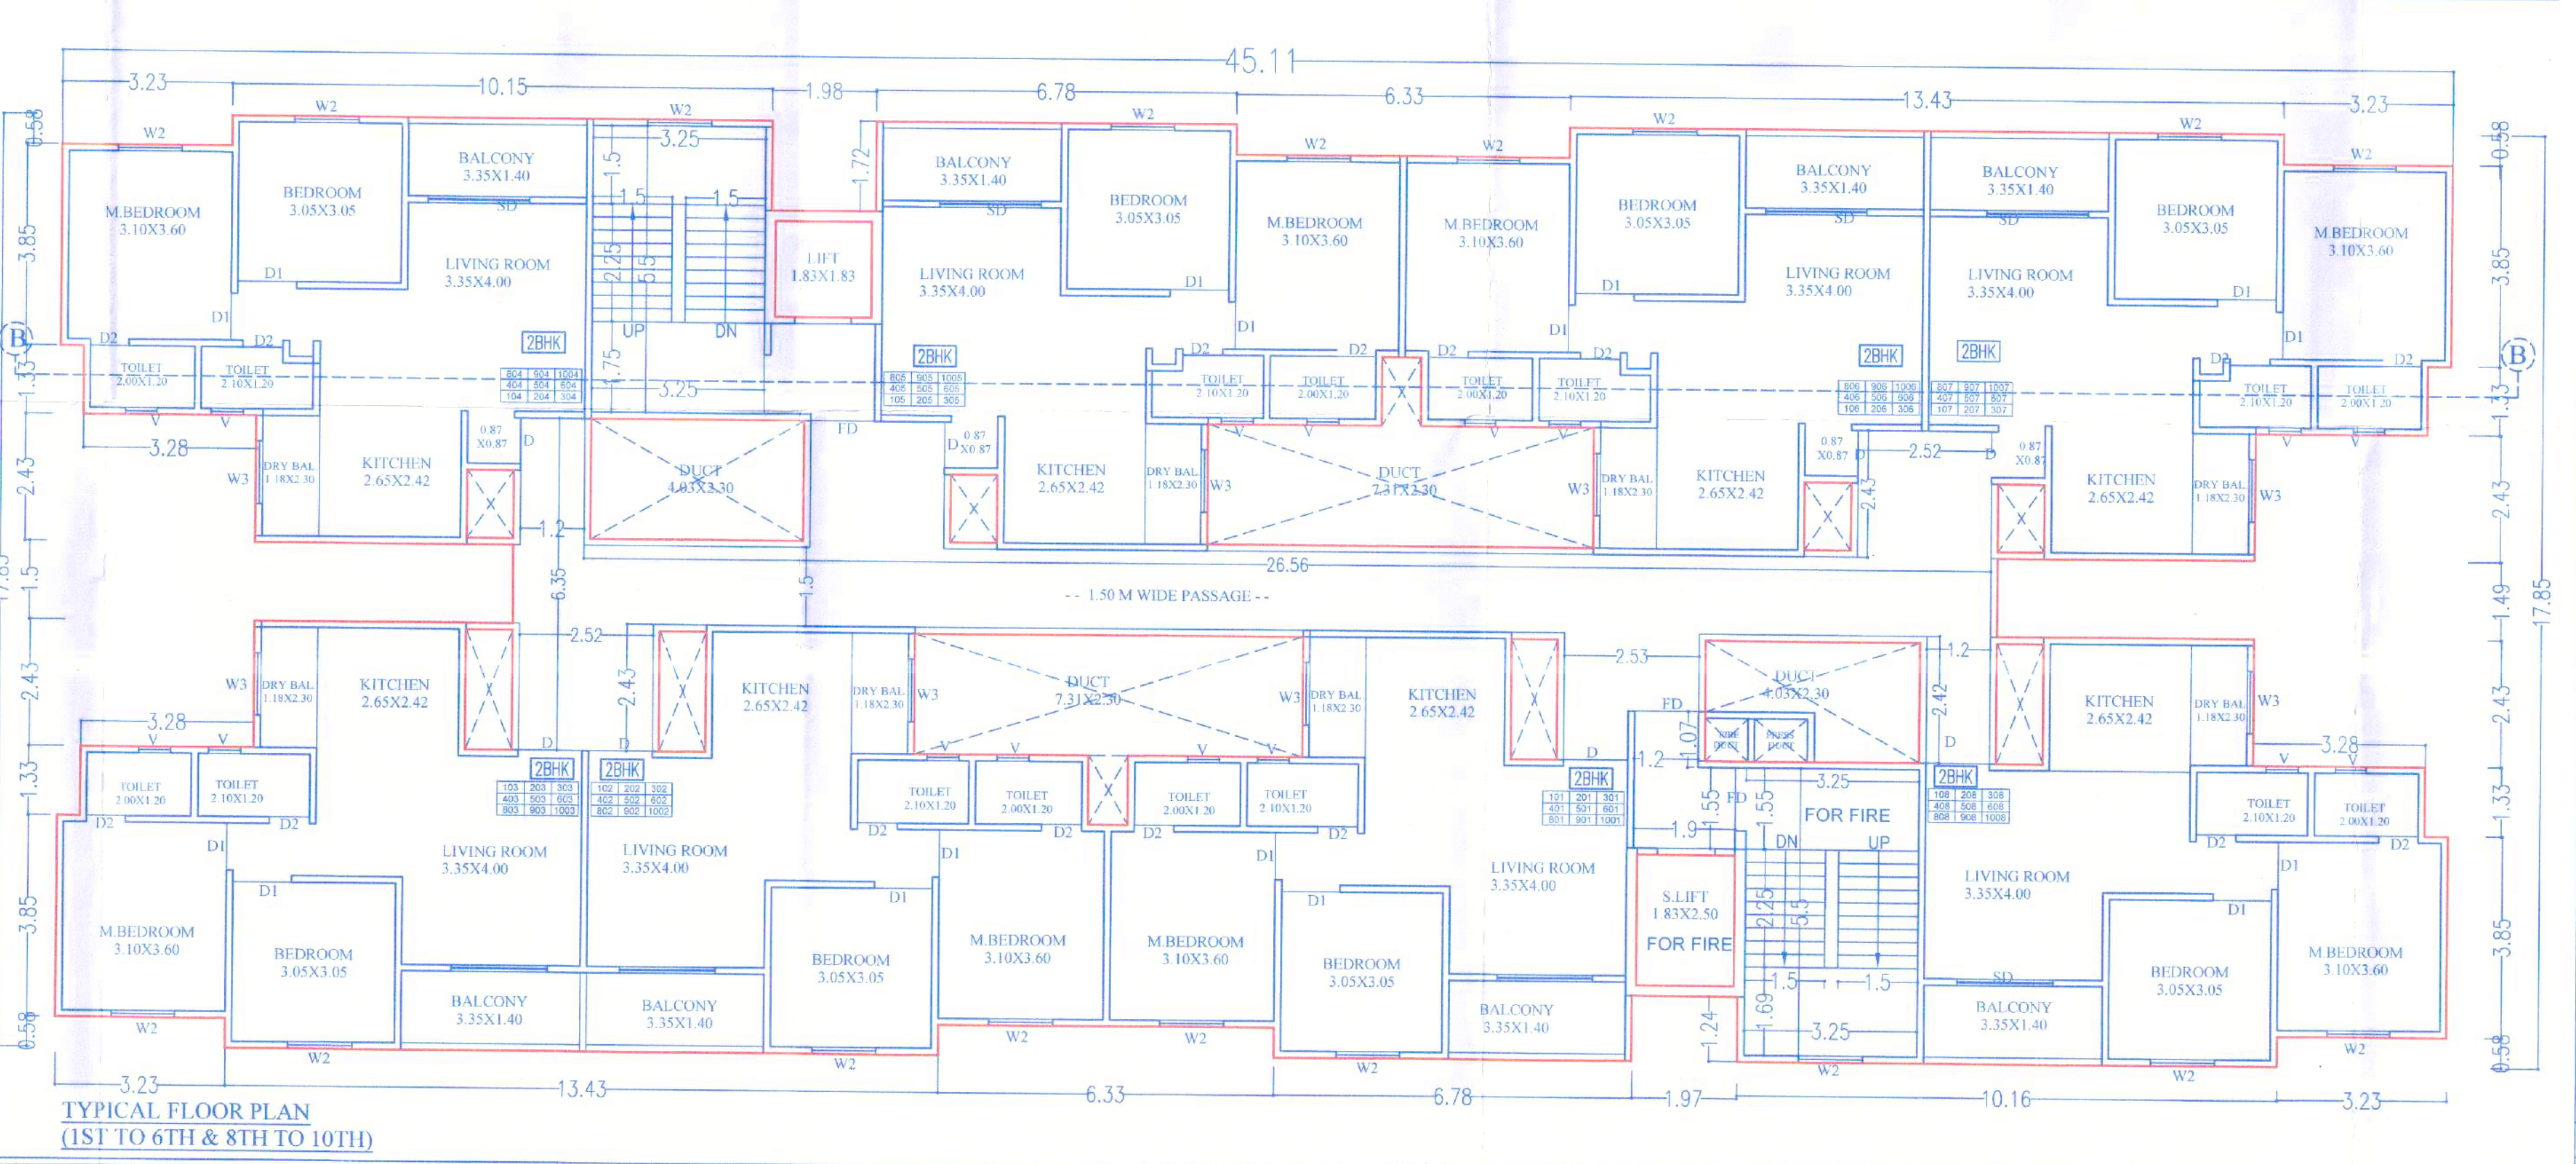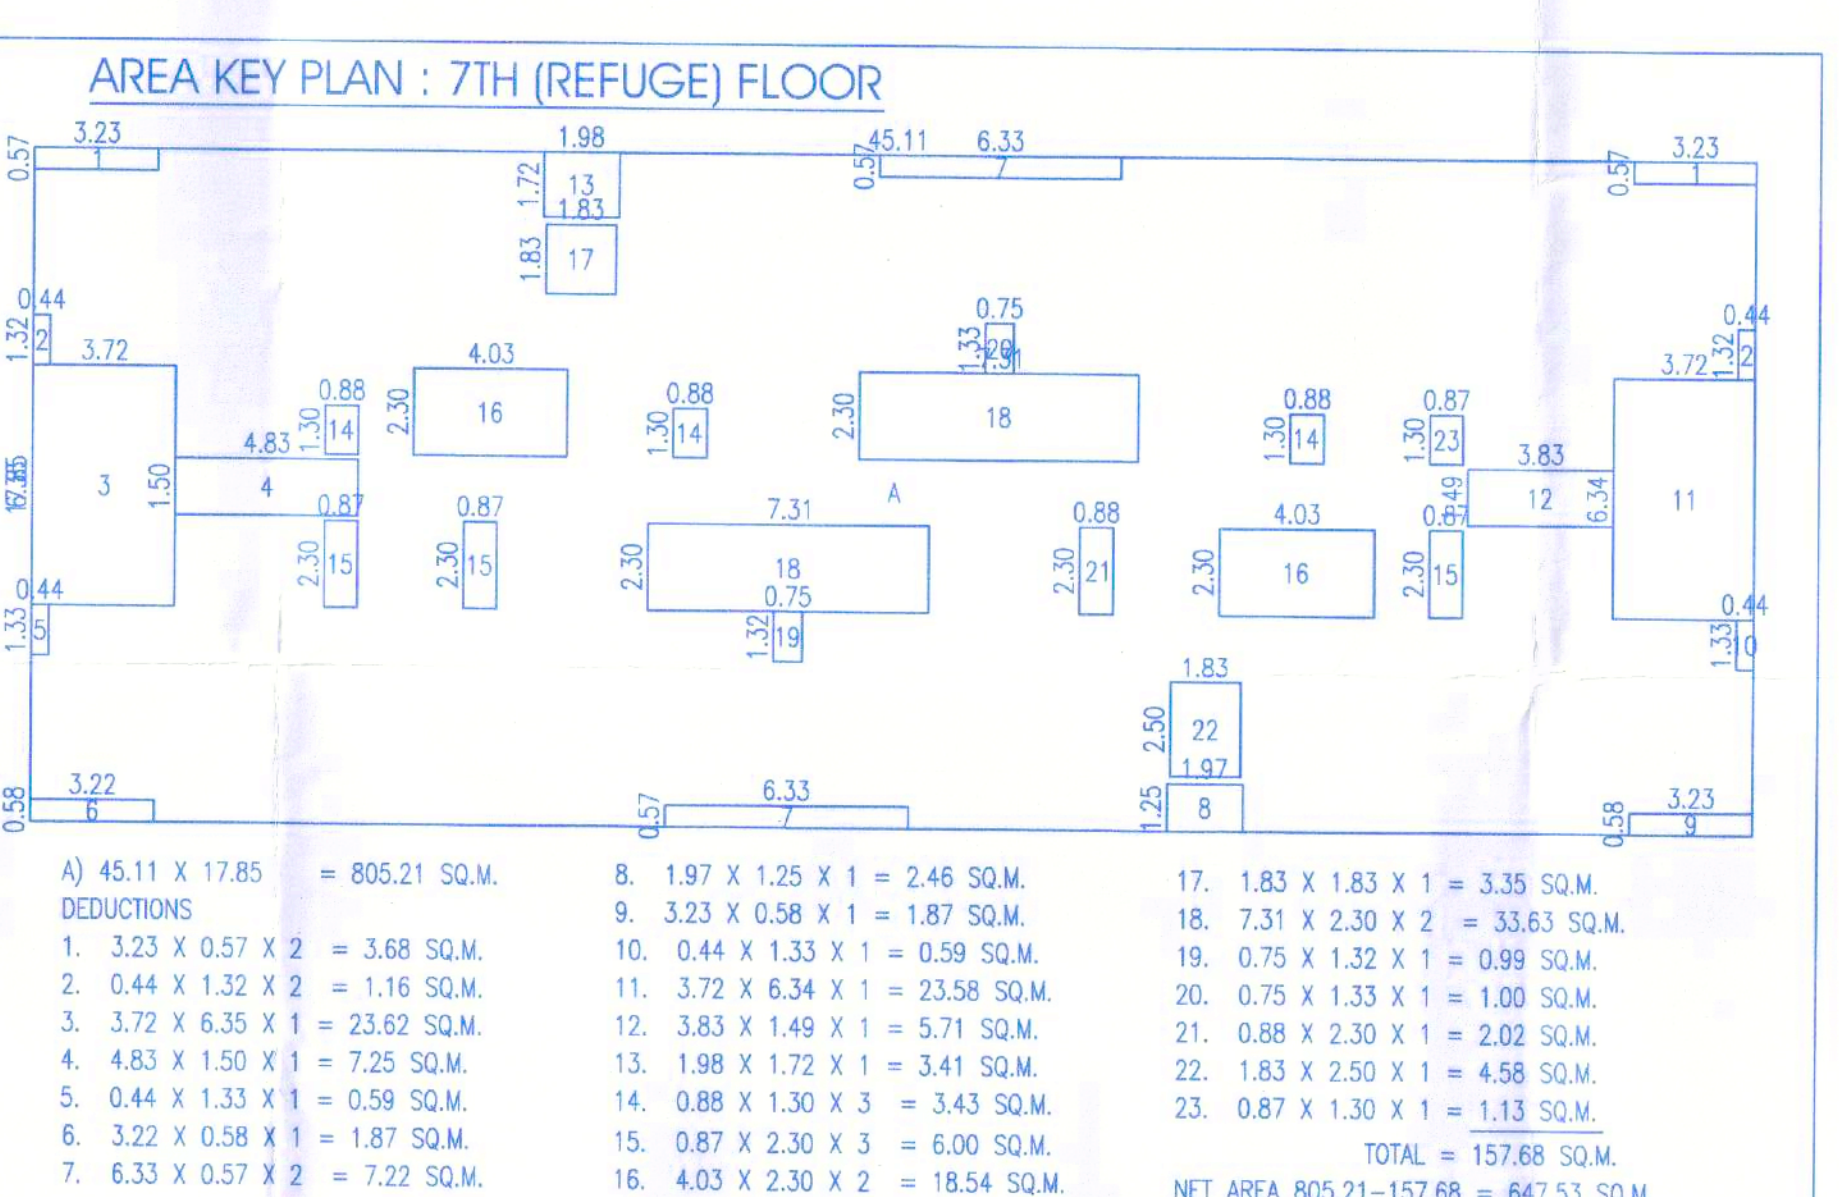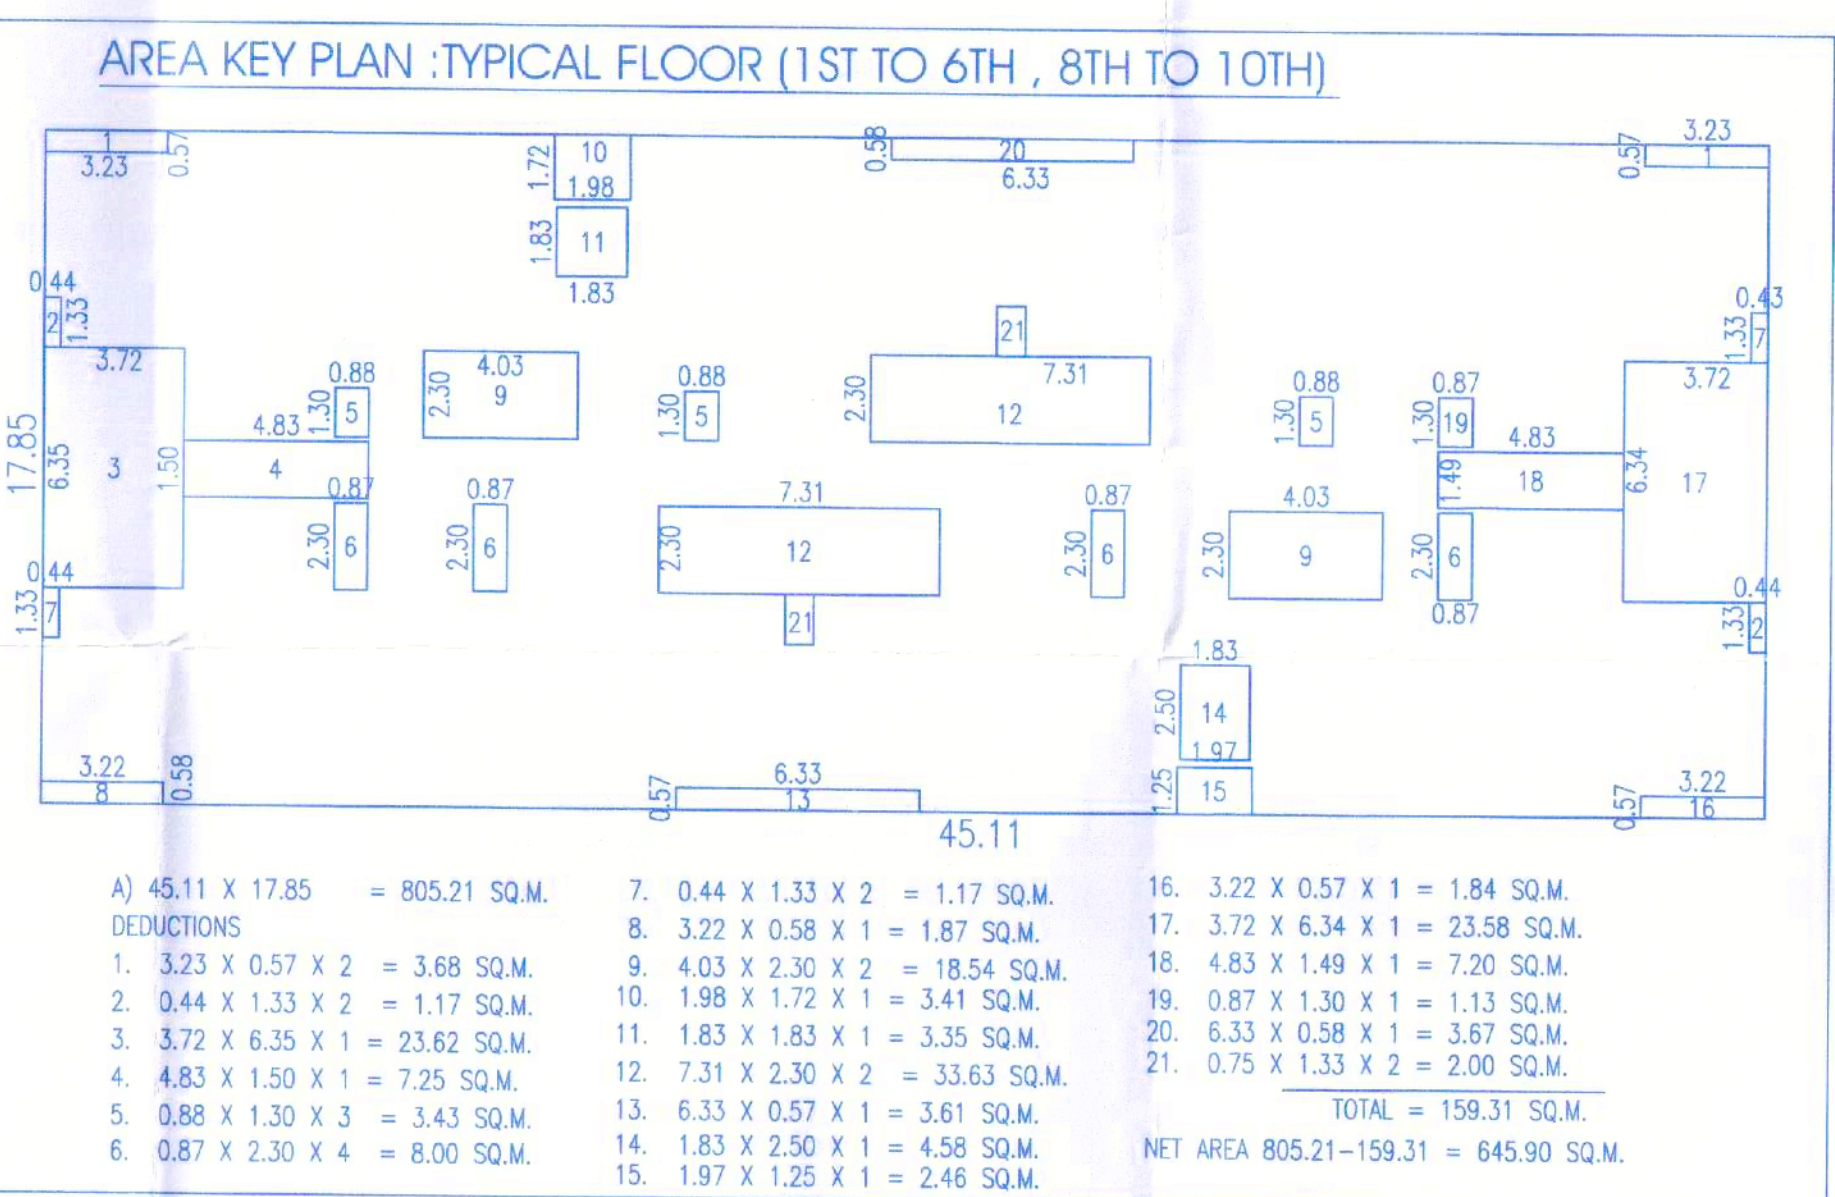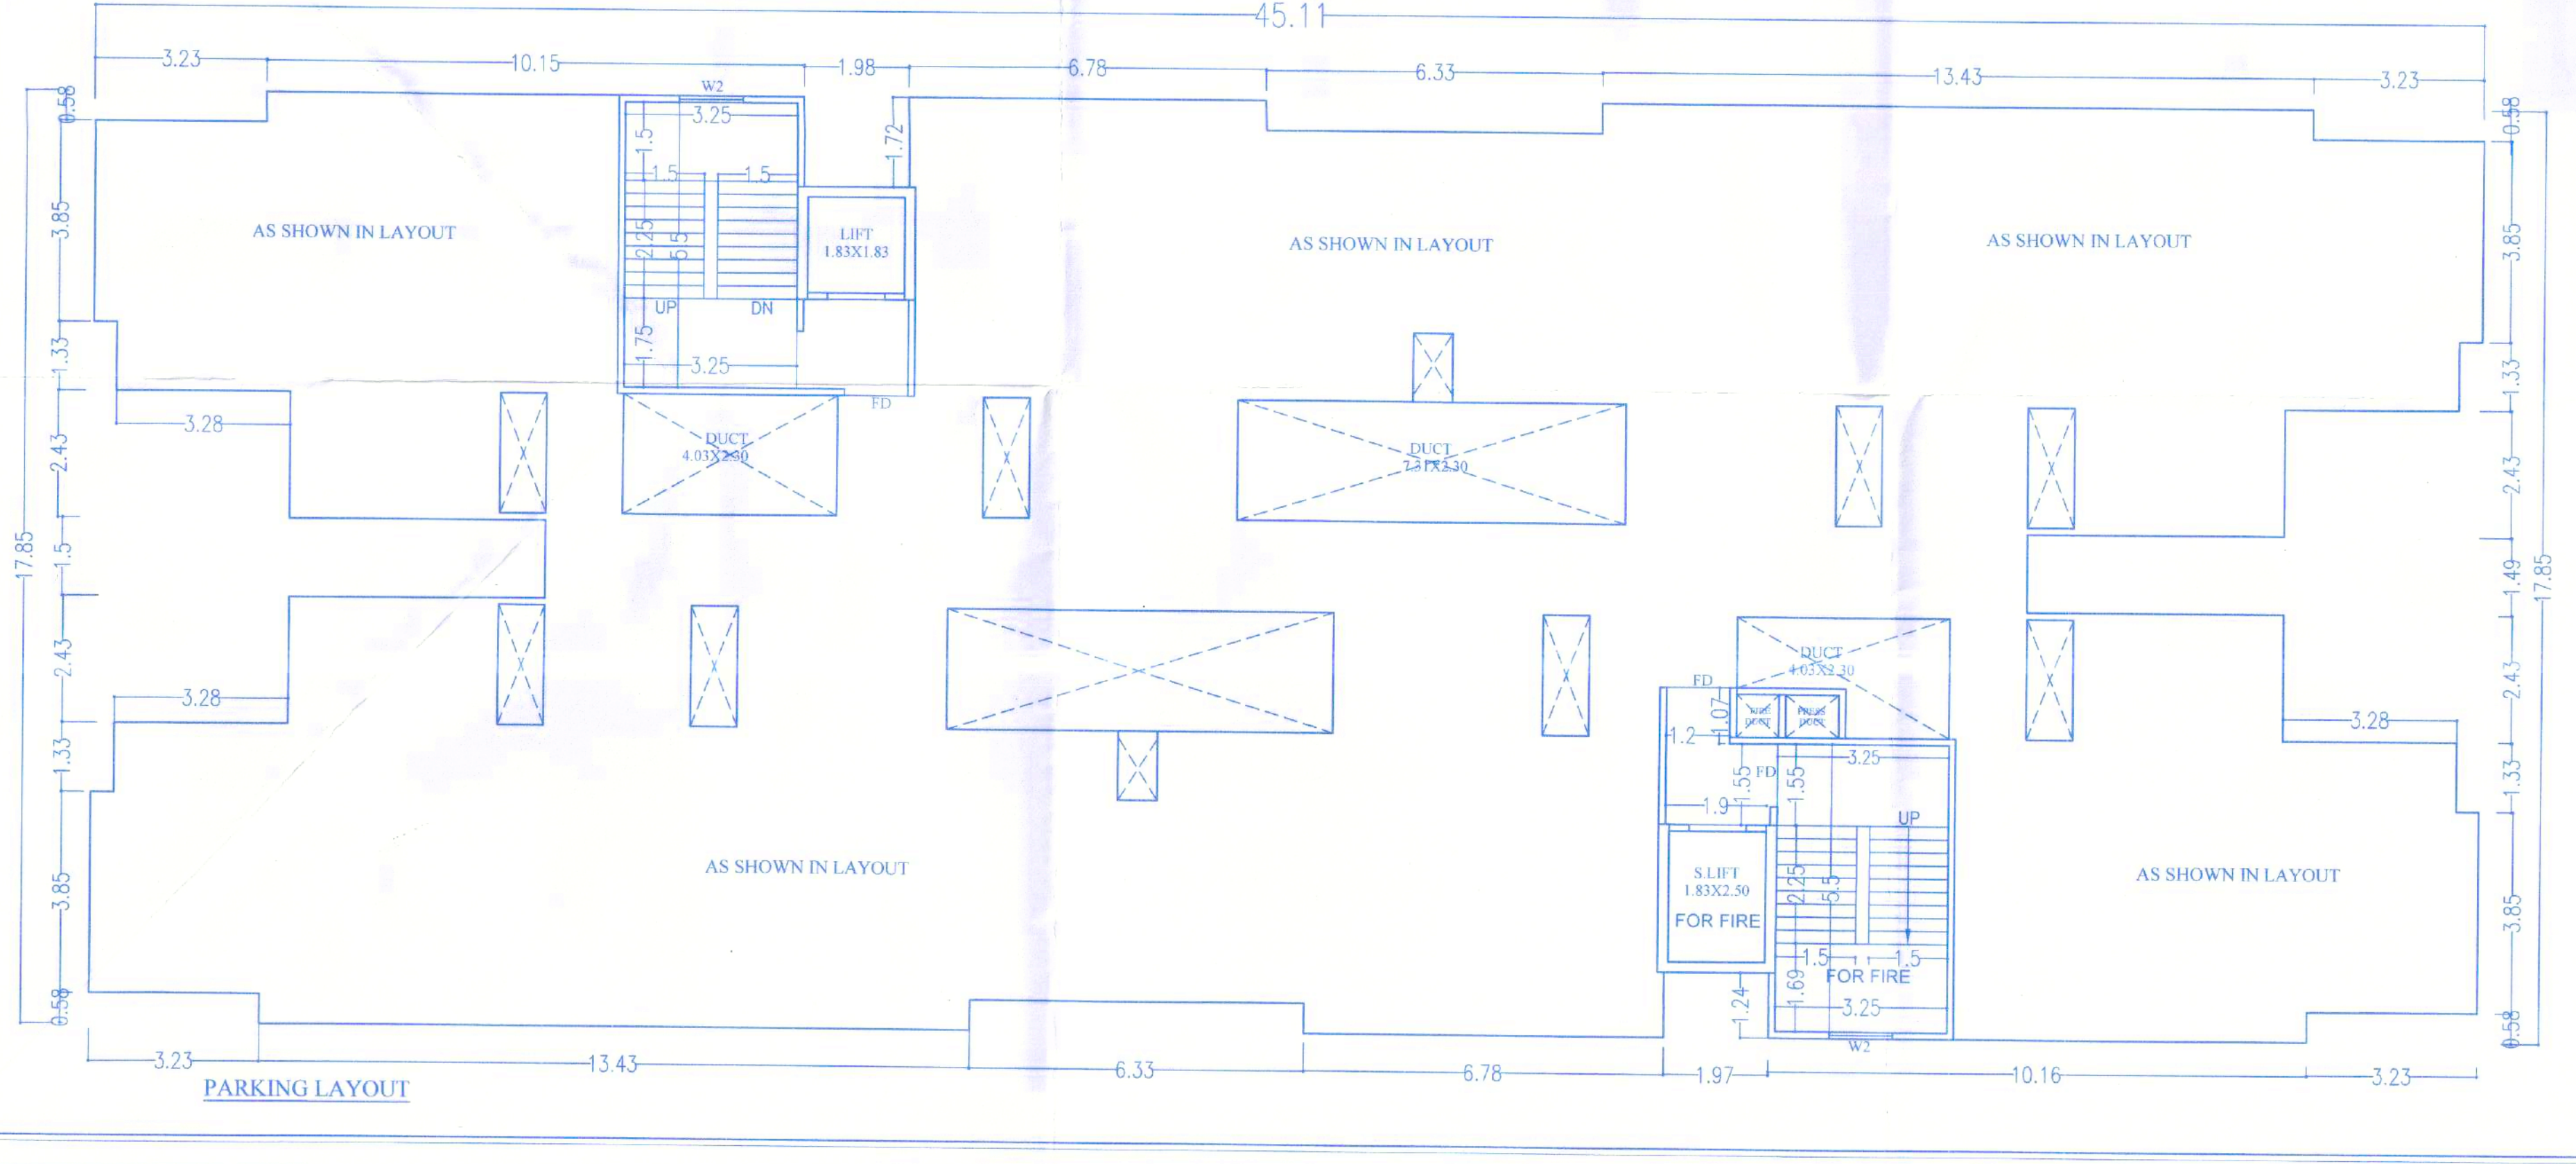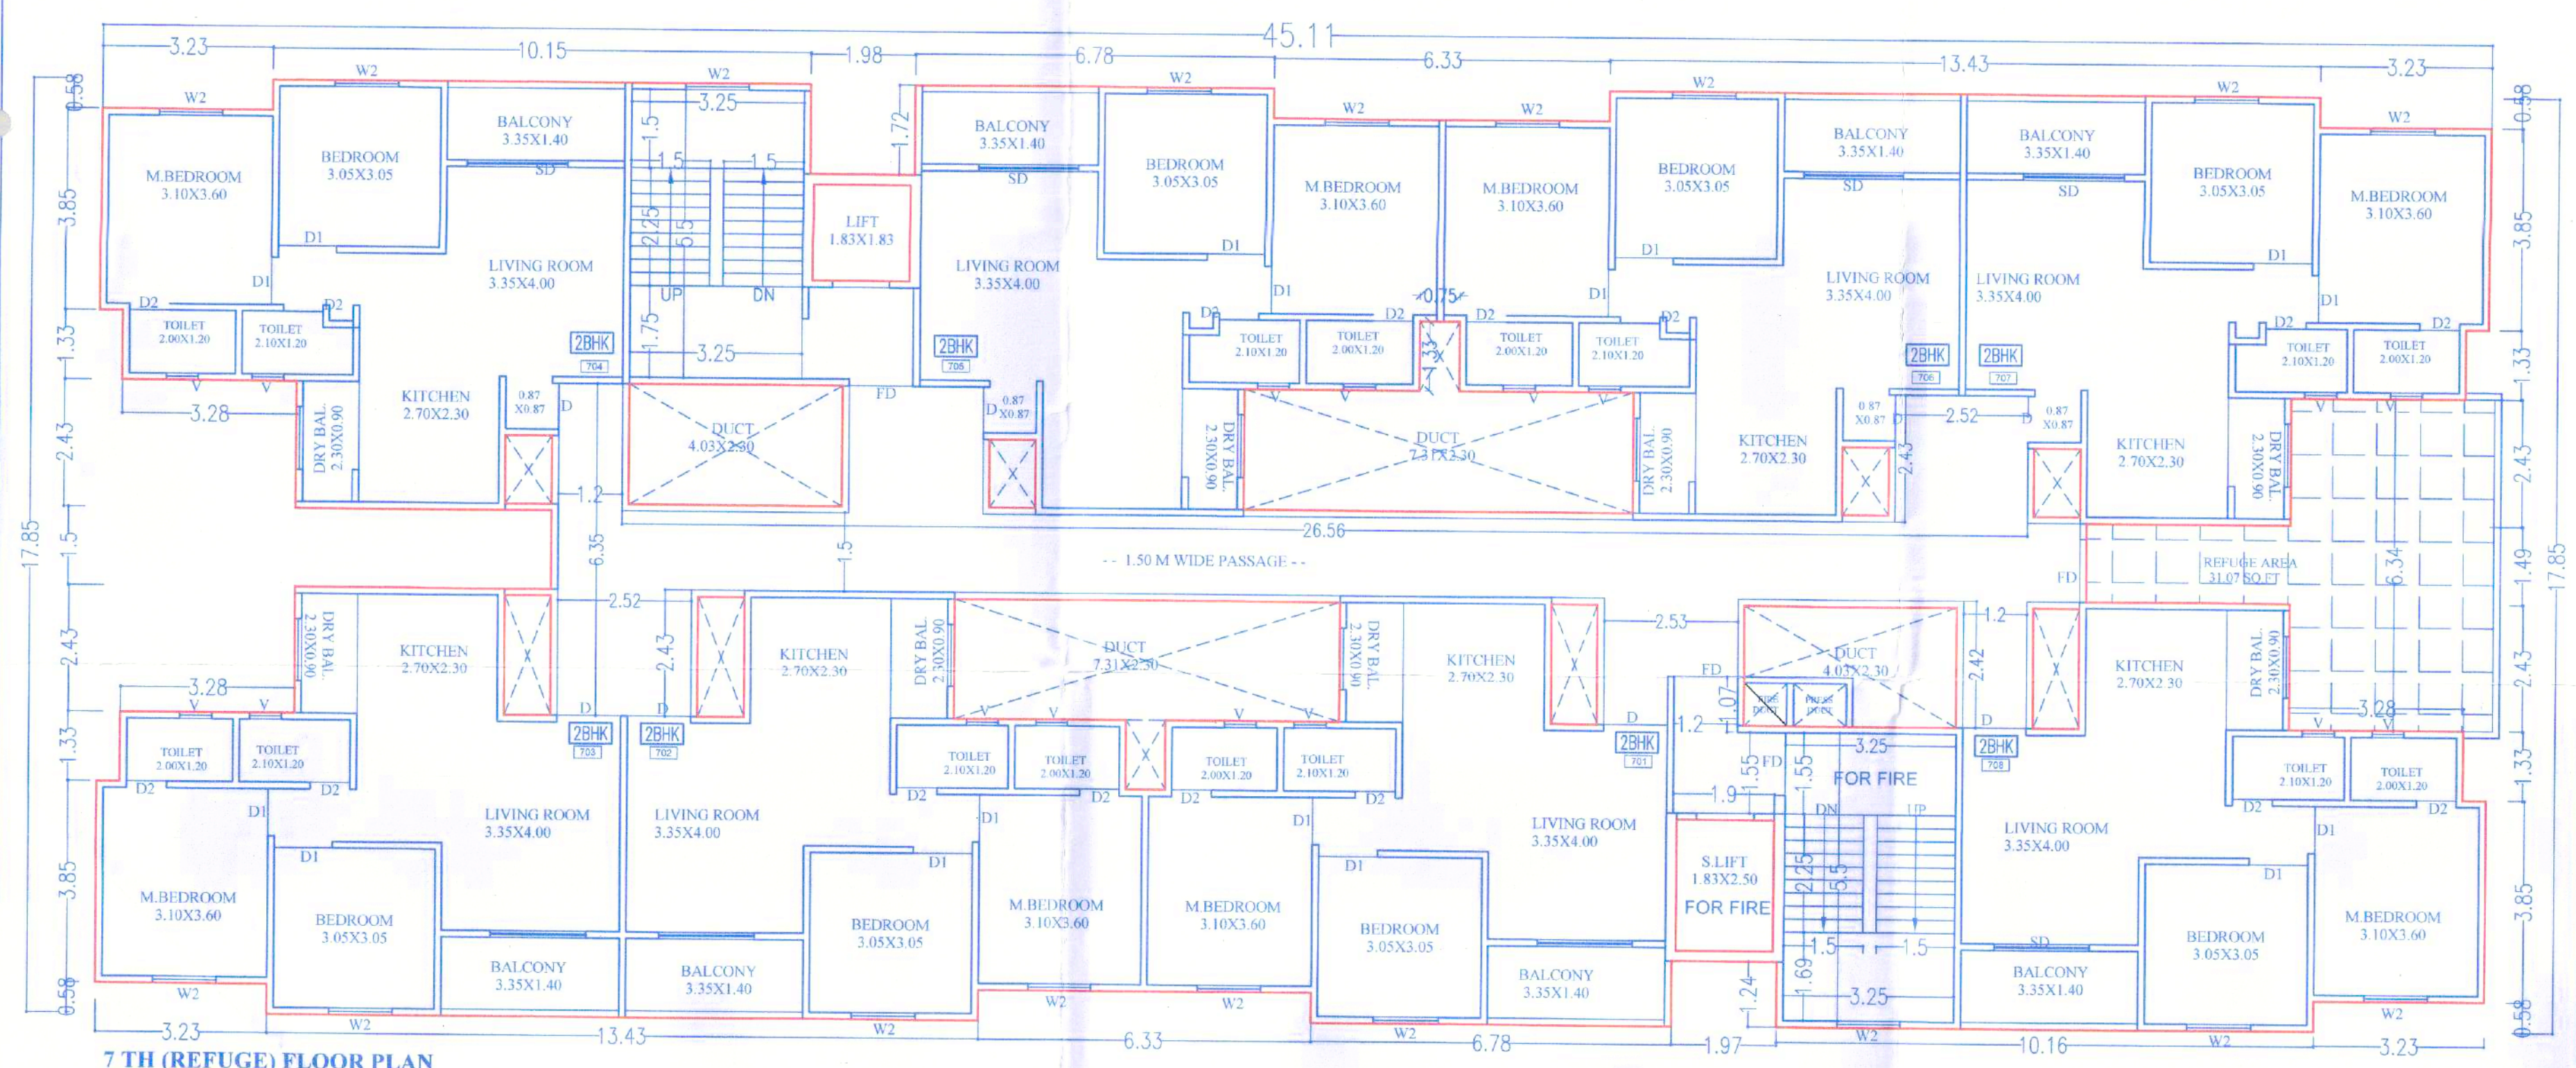

ARCHITECT: PRAKASH KULKARNI. OWNER (P.A.H.): MR. RITESH ASHOK THAKKAR. PROJECT: PROPOSED RESI. BUILD. ON AT S.NO. 59/3/1 TO 59/3/11+59/3/13+59/4/1/6/3/1+59/3/14+16+22+23+24+27+28+30+32+59/4/1/6/1 TO 4+59/4/1/2+3. AT KONDHAWA (KH), TAL.HAVELI, DIST. PUNE.