



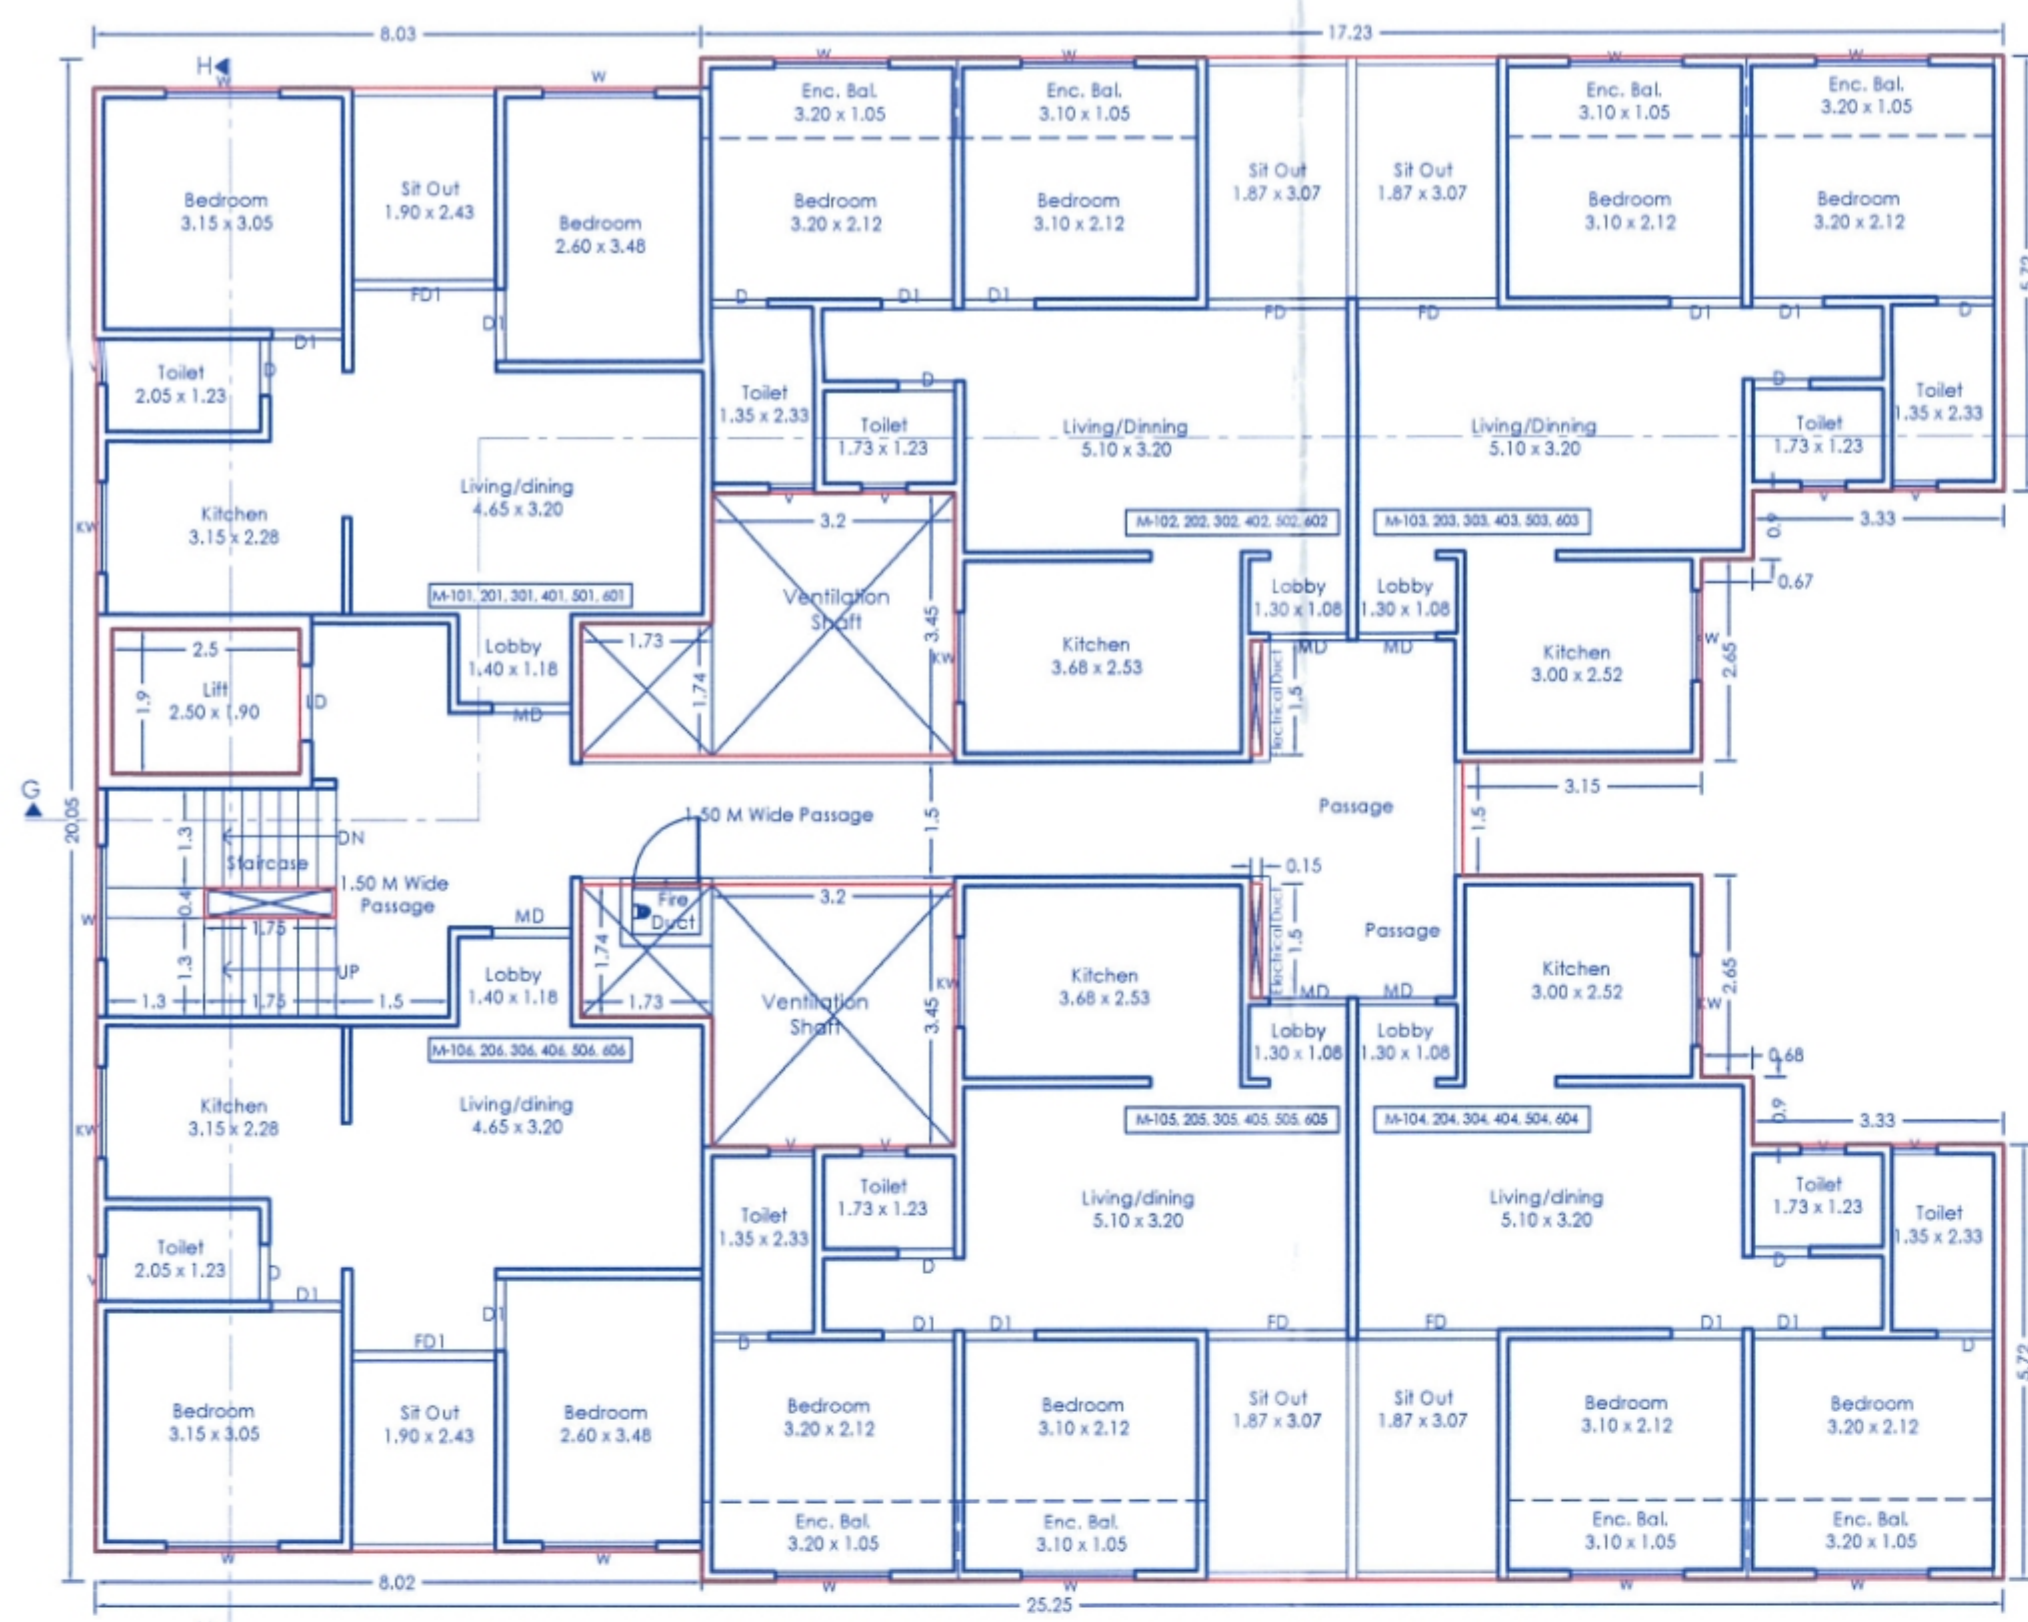

Typical 1st, 2nd, 3rd, 4th, 5th & 6th Mhada Floor Plan (Wing - M)

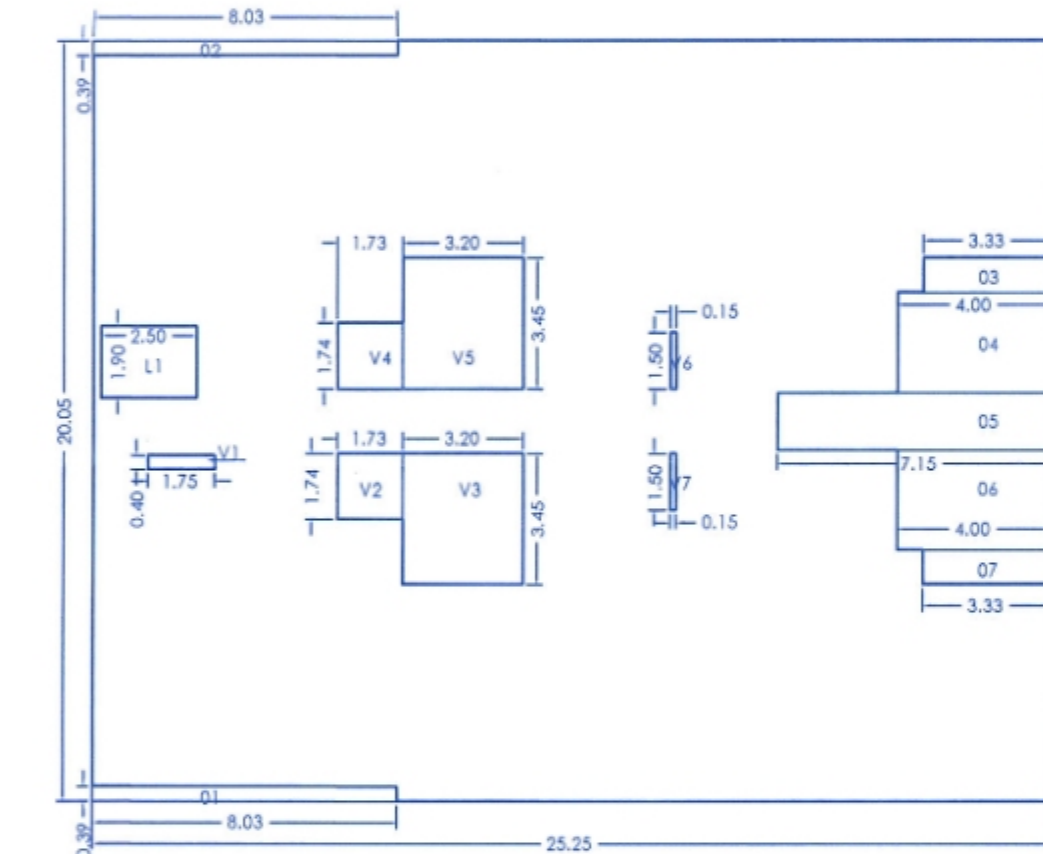

P-line Diagram of WING M - Typical 1st, 2nd, 3rd, 4th, 5th & 6th (Mhada) Floor

P-LINE (TYPICAL 1st, 2nd, 3rd, 4th, 5th & 6th MHADA FLOOR) WING M			
POLYGON	25.25	20.05	AREA
A-BLOCK	25.25	20.05	506.26
1	8.03	0.39	3.10
2	8.03	0.39	3.10
3	3.33	0.90	3.00
4	4.00	2.65	10.60
5	7.15	1.50	10.73
6	4.00	2.65	10.60
7	3.33	0.90	3.00
V1	1.75	0.40	0.70
V2	1.73	1.74	3.00
V3	3.20	3.45	11.04
V4	1.73	1.74	3.01
V5	3.20	3.45	11.04
V6	0.15	1.50	0.23
V7	0.15	1.50	0.23
L1	2.50	1.90	4.75
Total of deduction			78.11
Total P-Line area =	506.26	-78.11	428.15

