


Sanctioned No. B. P. / RAVET / 188 / 2025
Subject to Conditions Mentioned In The
Office Order No.
Even Dated 03/10/2025
Pimpri
Date: 03/10/2025


Executive Engineer
Building Permission Unauthorised Building
Construction Control Department
Pimpri Chinchwad Municipal Corporation
Pimpri-411018

Joint City Engineer
Building Permission Dept.
PCMC, Pimpri, Pune-18

City Engineer
Building Permission Dept.
PCMC, Pimpri, Pune-18

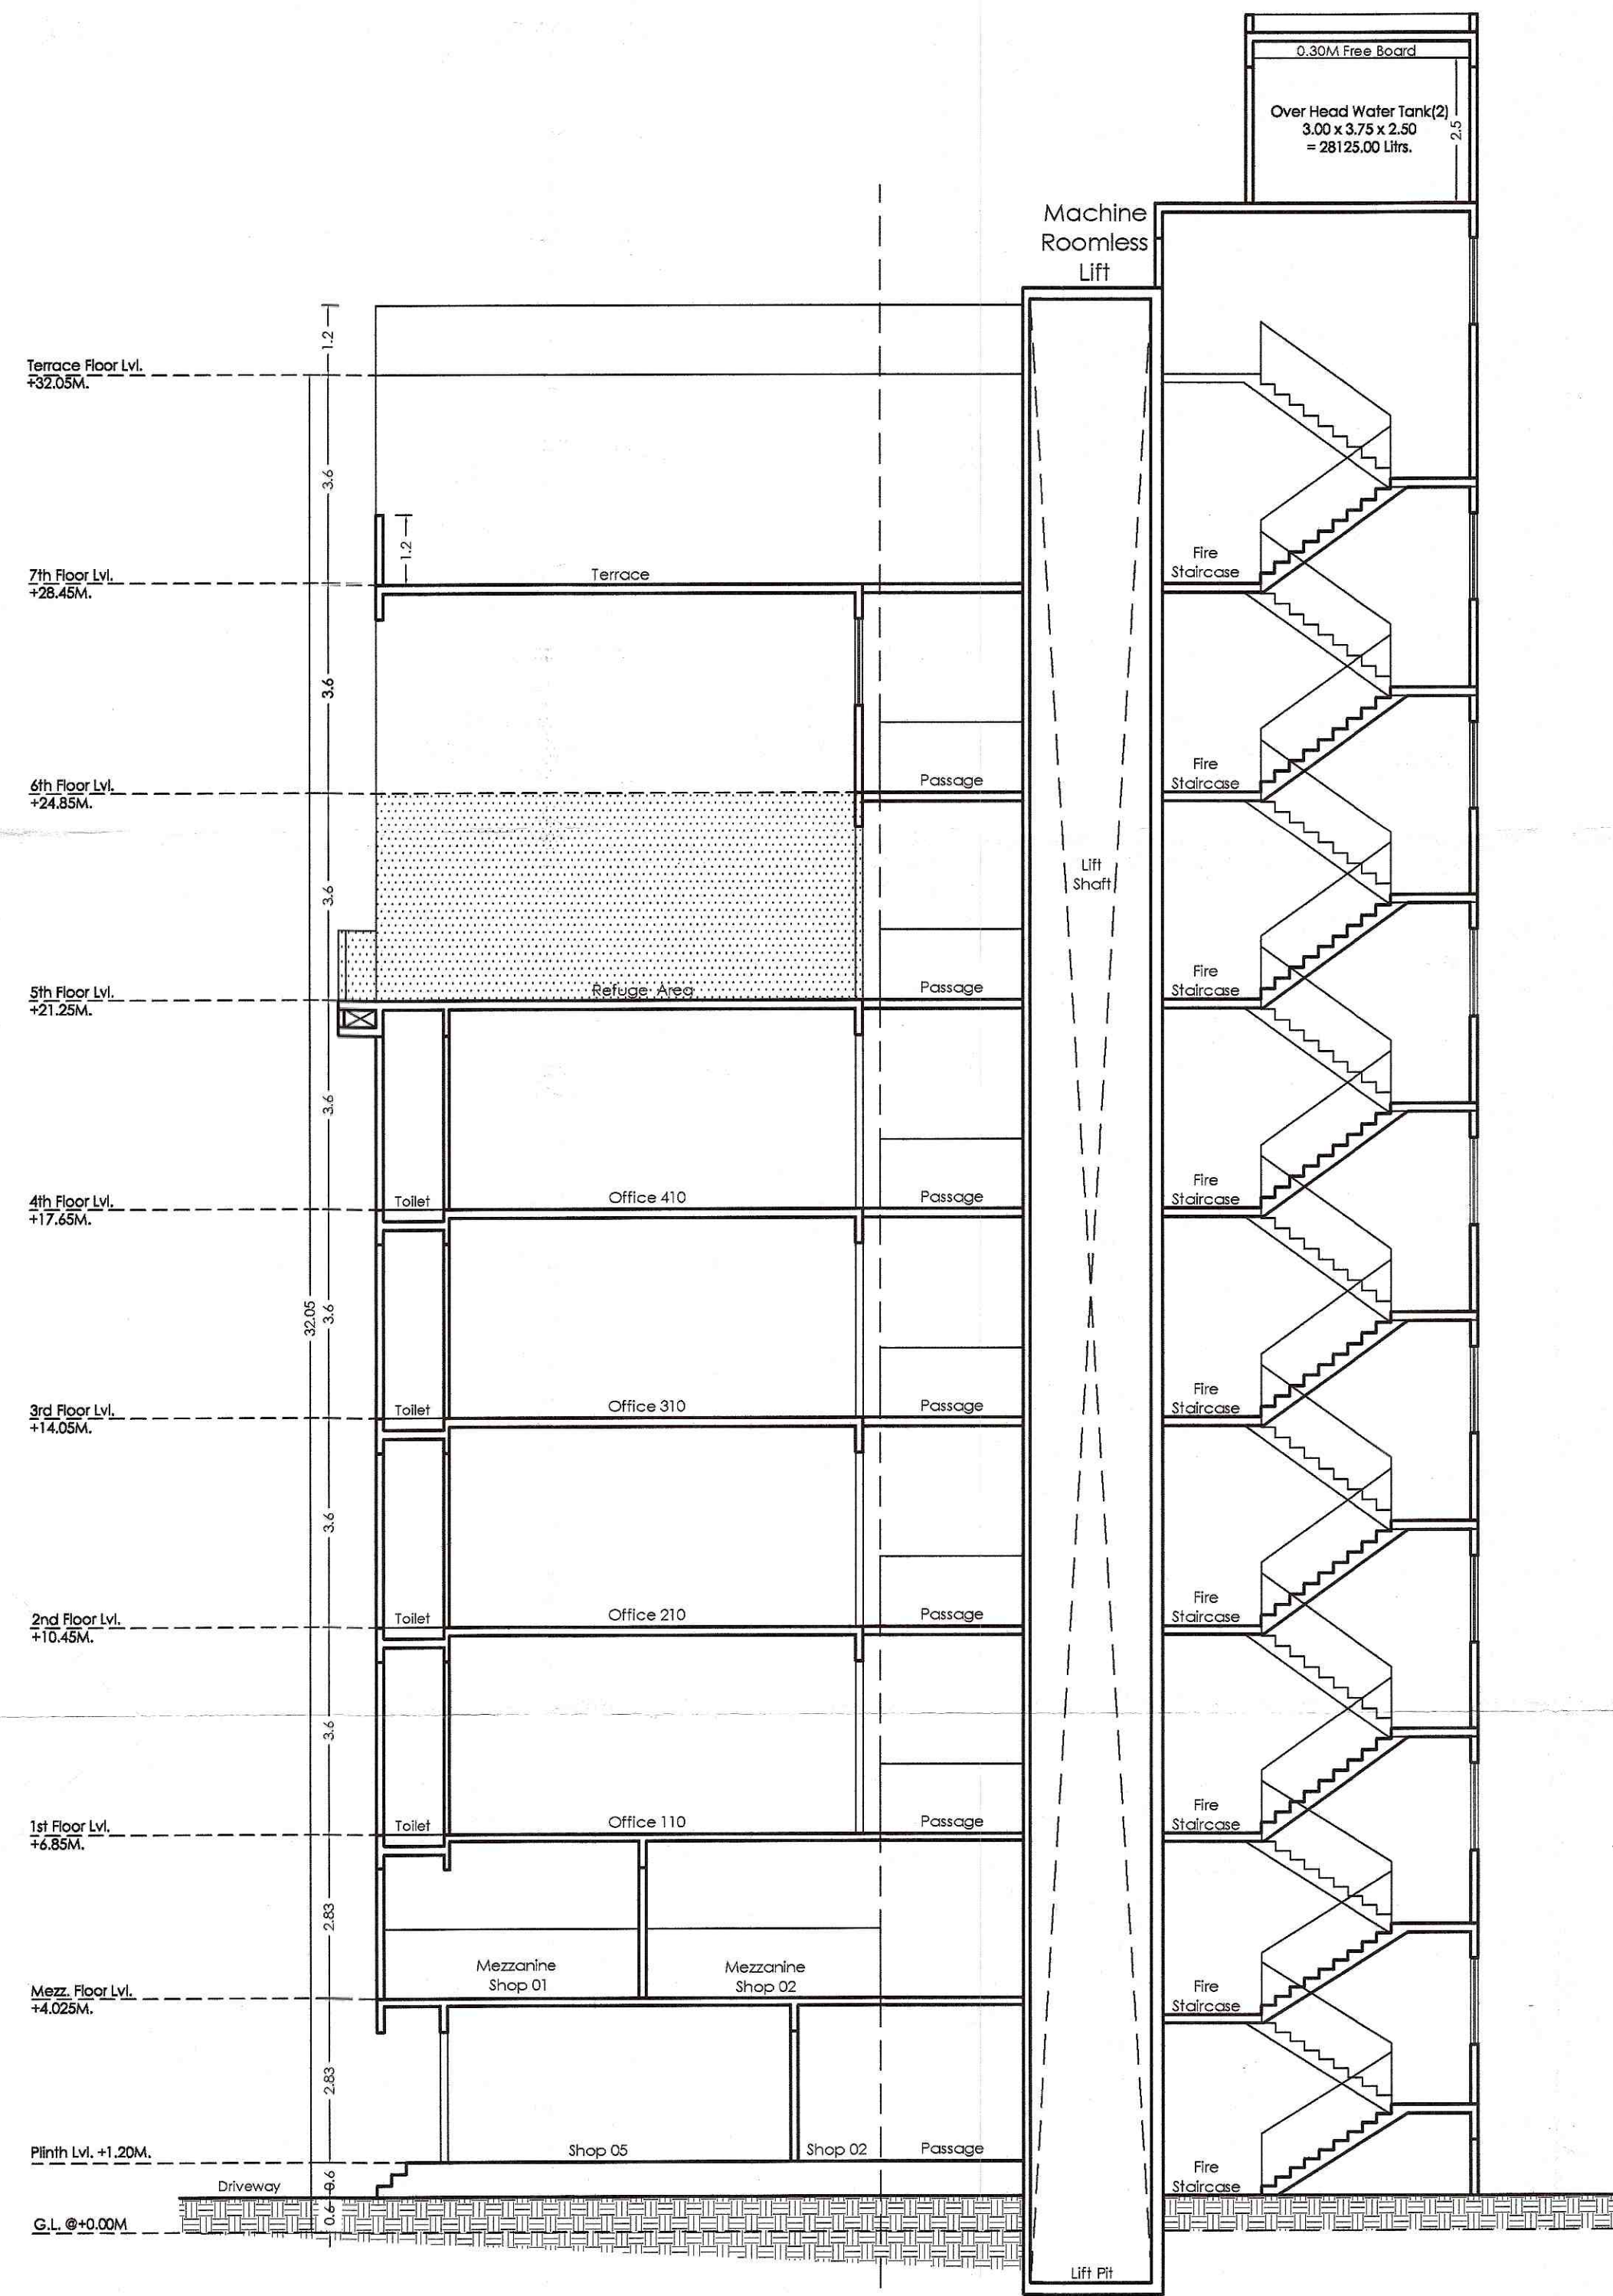

SECTION F-F (Wing - M1)

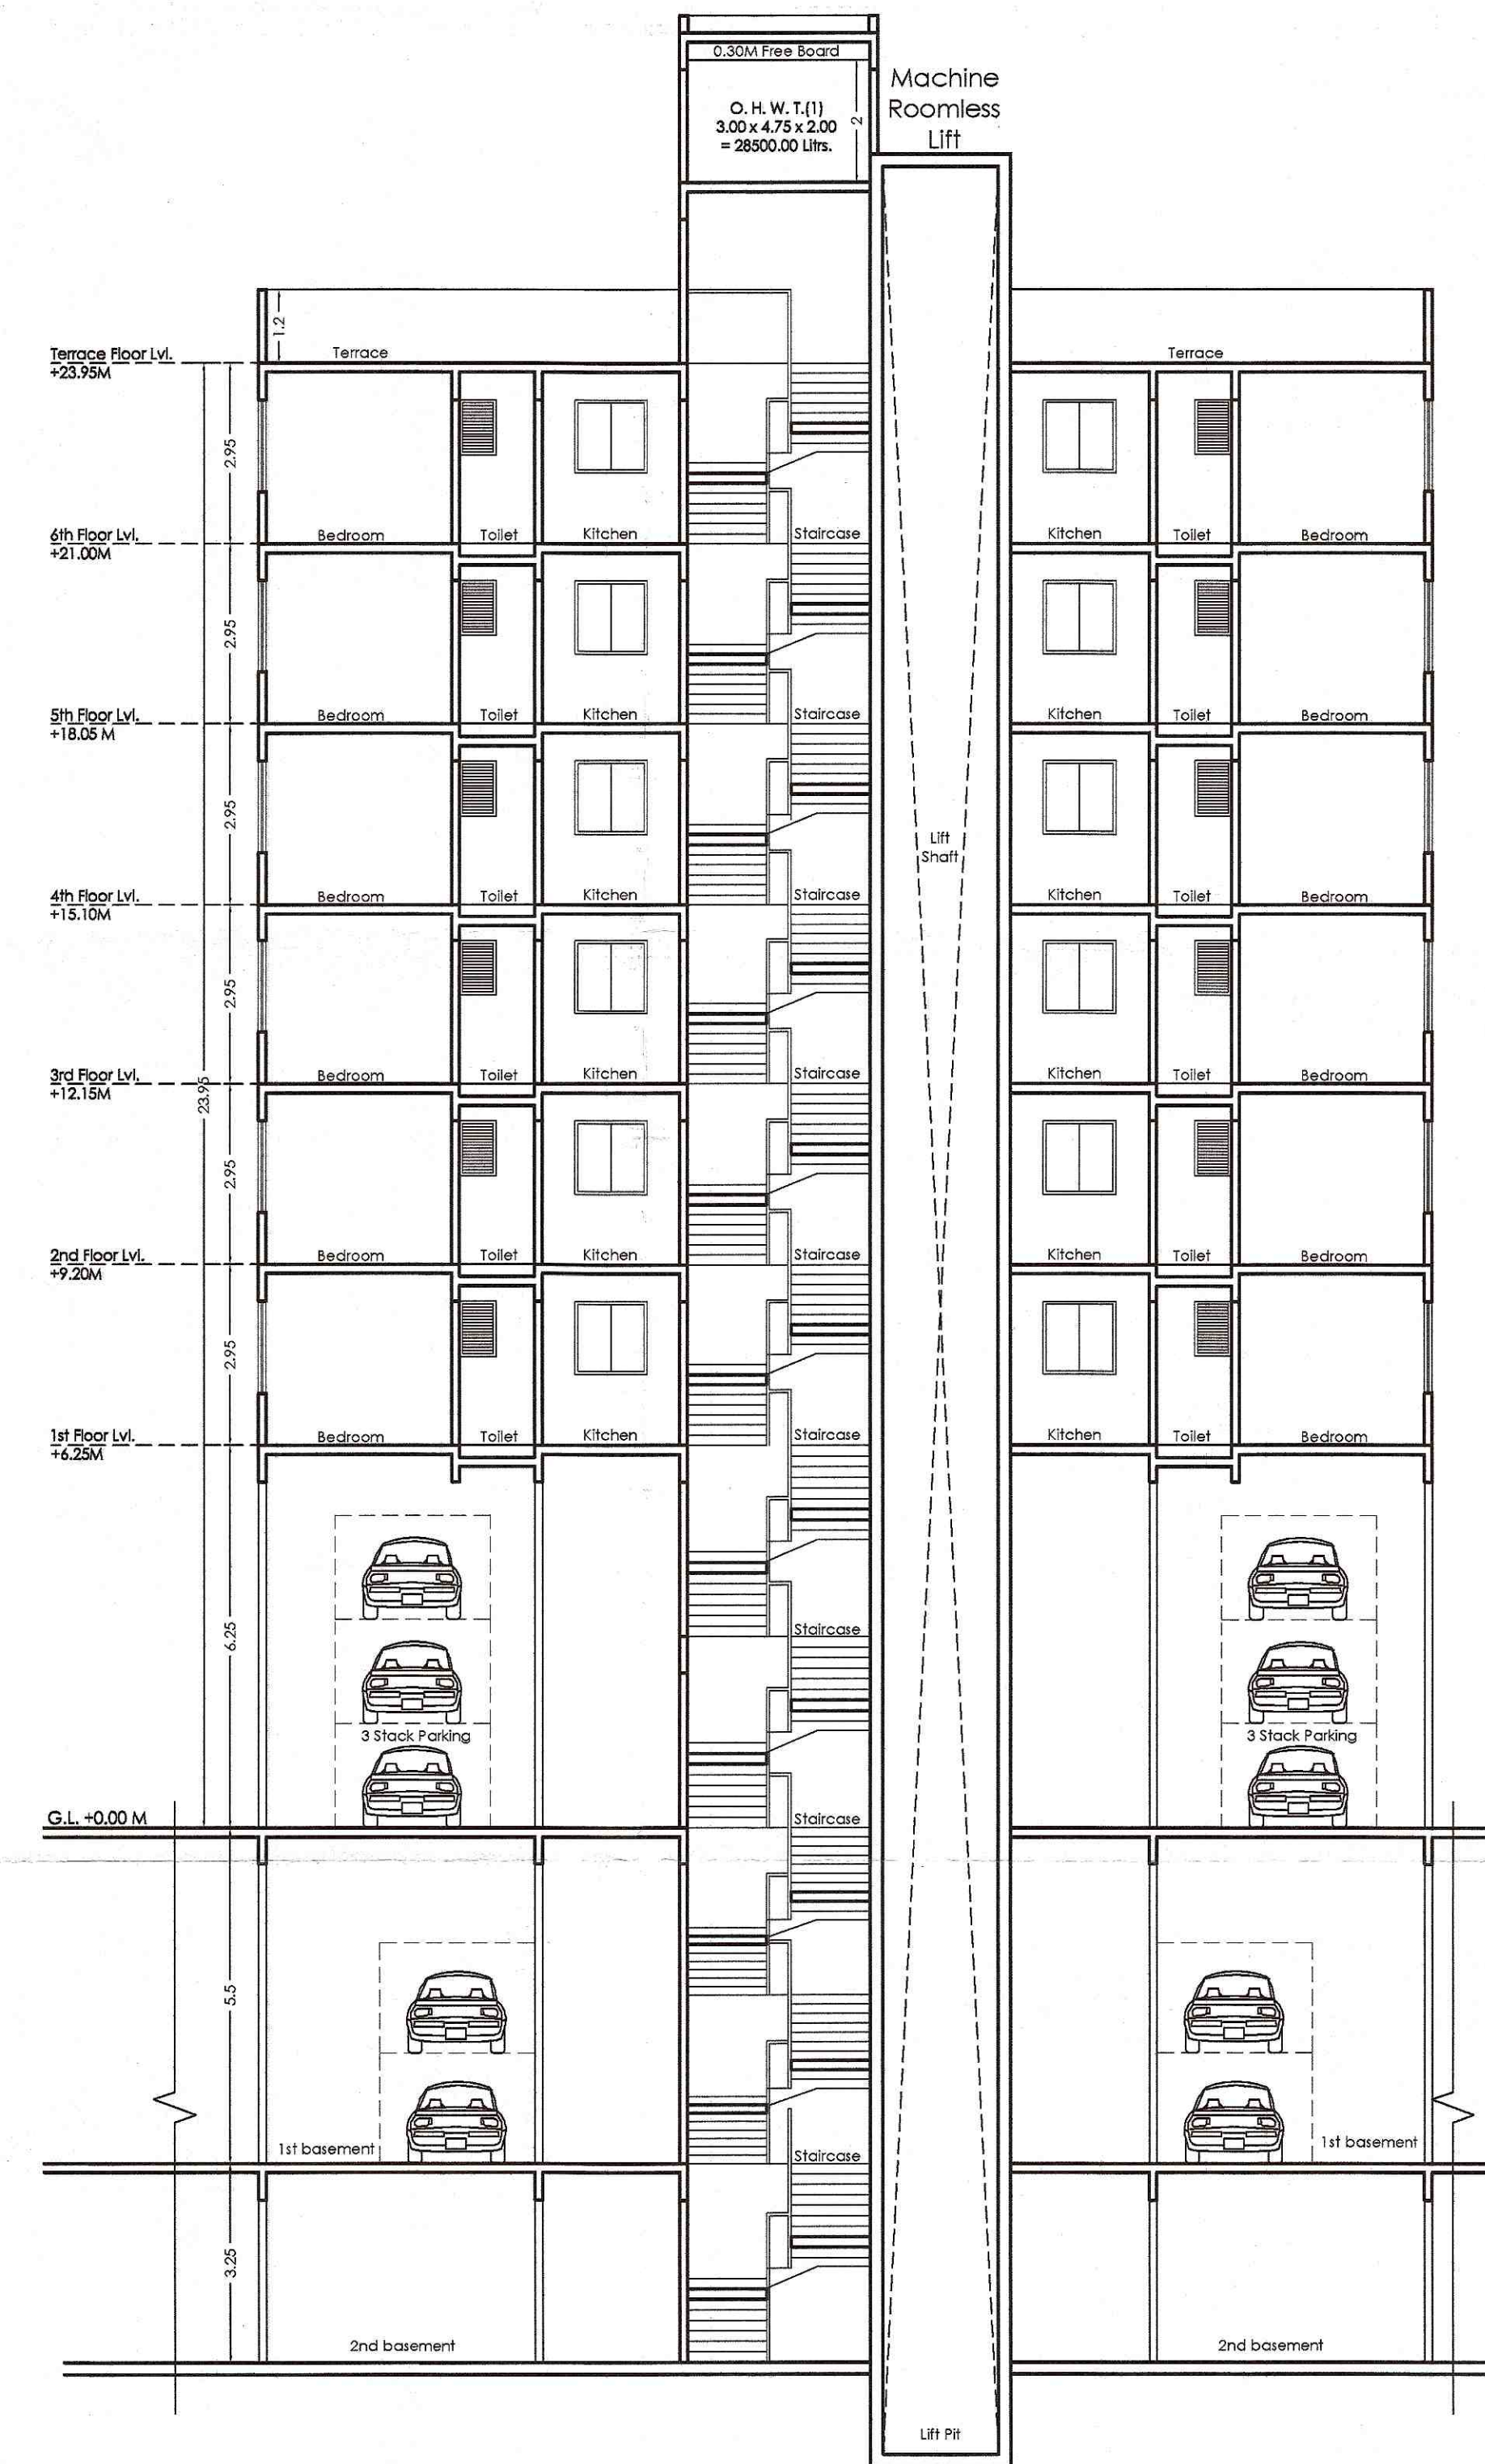

SECTION H-H (Wing - M)

TITLE			
PROPOSED RESIDENTIAL BUILDING AT S.NO. 206/2A(P), CTS No. 271, 267(P), 269(P), 270(P), 339(P) AT RAVET, PUNE.			
OWNER:			
Mr. Nandkumar Bhalchandra Bhondve & Samarth Chintamani Properties through its partner Nandkumar Bhalchandra Bhondve (POAH).			
Architect VISHAL N. BAFNA			
ARCHITECT, INTERIOR & ENVIRONMENTAL CONSULTANT 'KEDAR APPT.', 284/1A/1, SUDARSHANAGAR, CHINCHWAD, PUNE-33			
SIGNATURE			
JOB NO.	DRG. NO.	SCALE	DRAWN BY
		1:100	ATUL
INWARD NO.	PCMC/D446/2024/ZONE B/RAVET/PRB-19/1/REV	DATE	22-08-2025
KEY NO.		SHEET NO.	08 / 16