



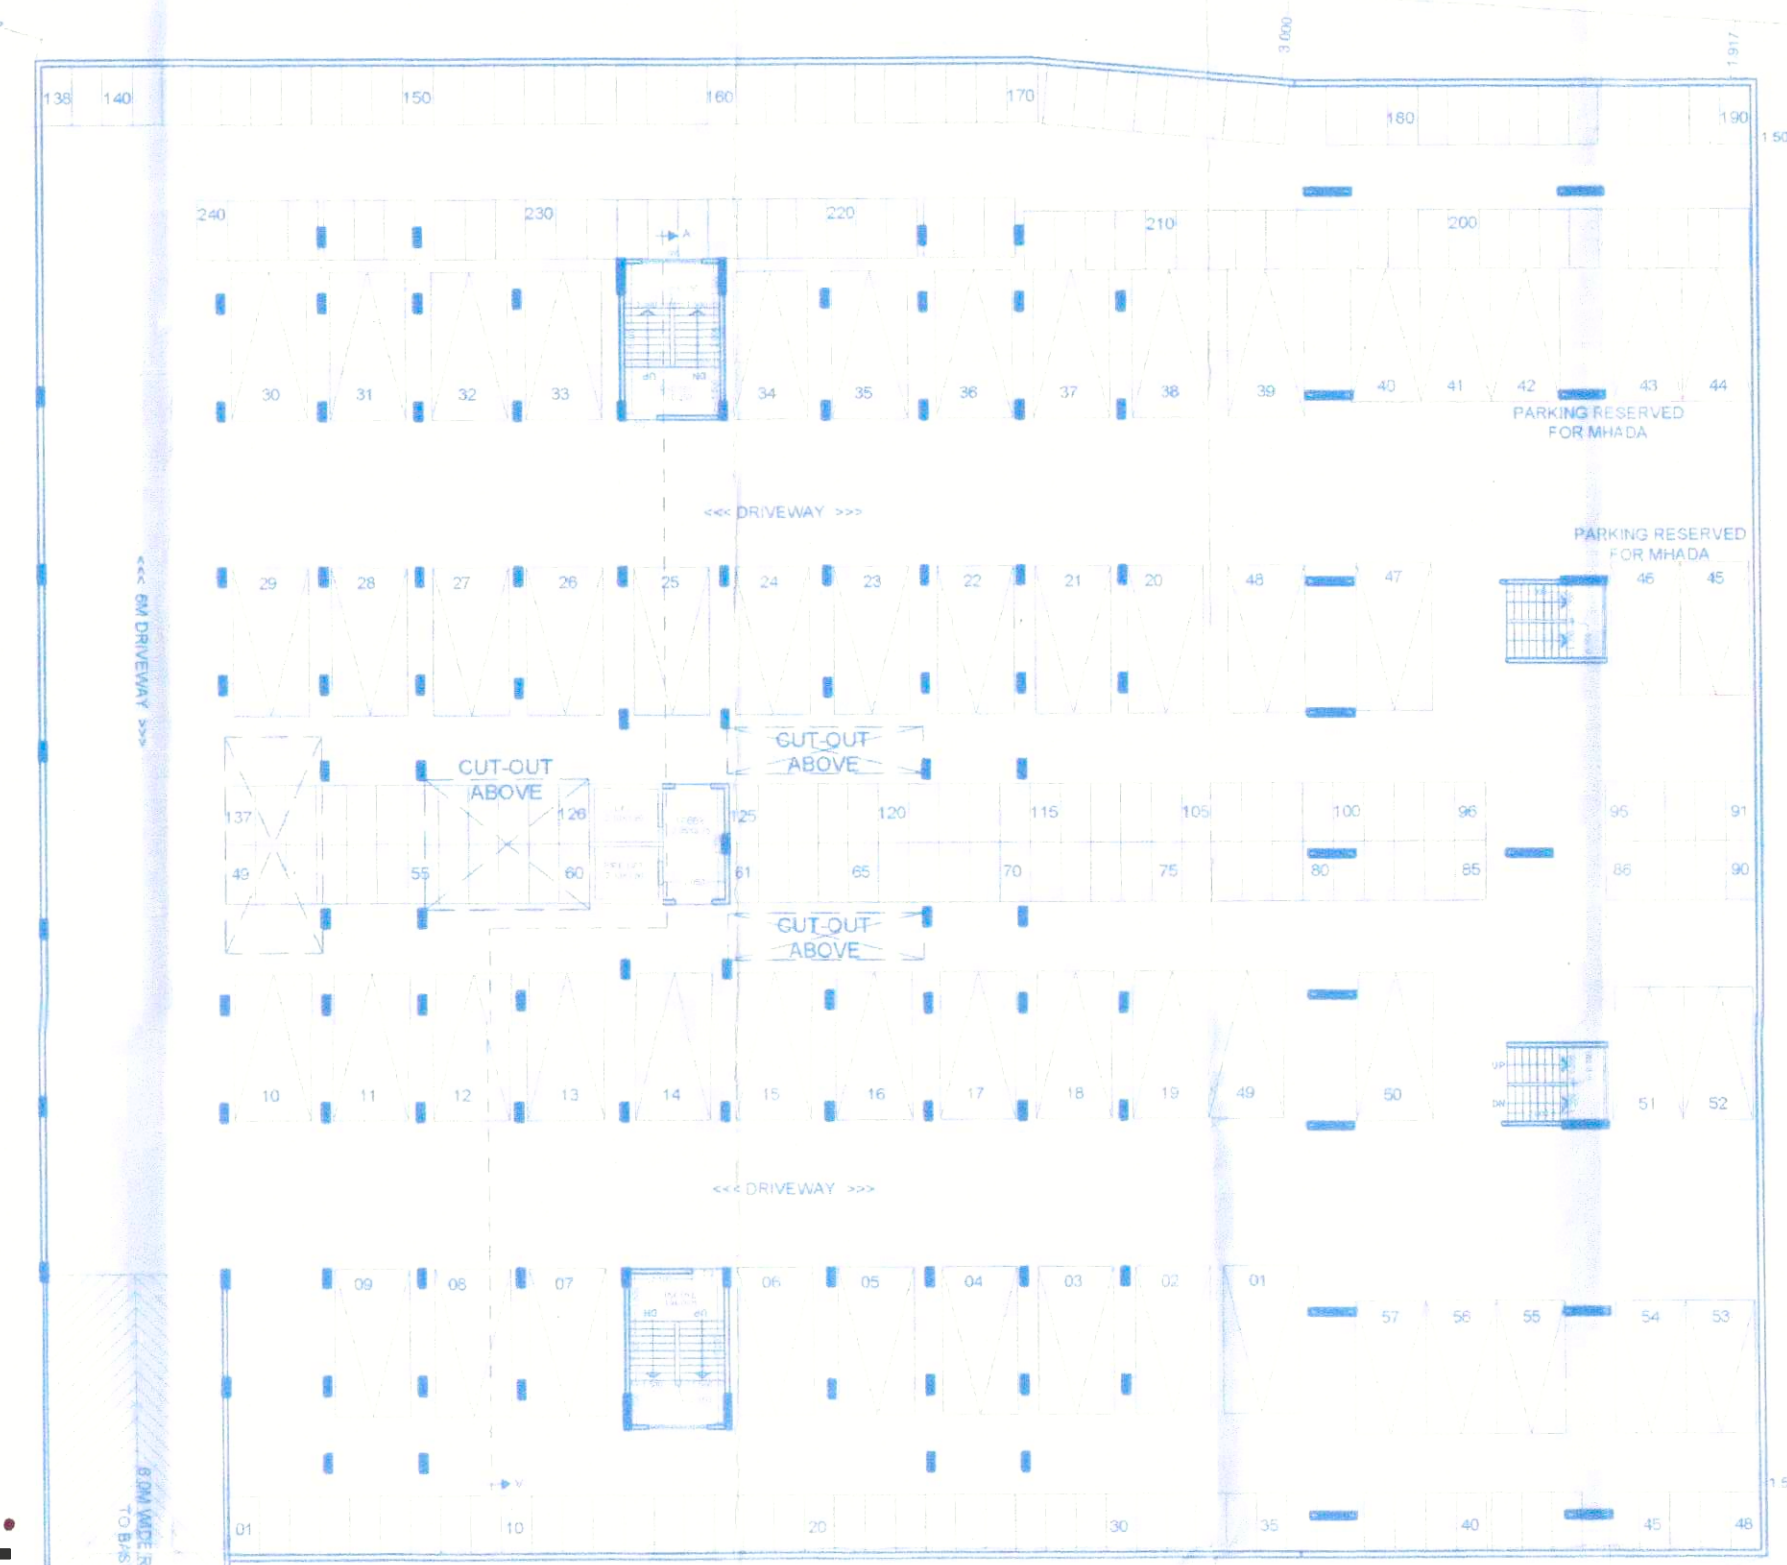

PLOT AREA 743 SQ MTR

PROJECT	
PROPOSED MIXED USE BUILDING S.NO. 45(P) MAUJE: KATRA TAL: HAVELI, DIST. PUNE.	
OWNER/POA HOLDER/DEVELOPER	
VASTU CONSTRUCTION	
SIGN OF ARCHITECT	SIGN OF OWNER/P.A.H

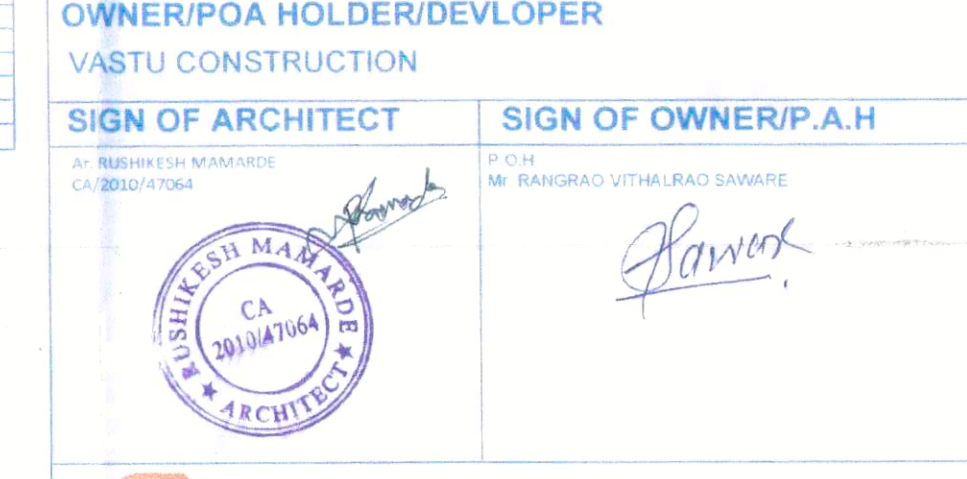



AR. RUSHIKESH MAMARDE
SPACE ALCHEMISTS
 Architects & Interior Designers
 G4, AKSHYA COMPLEX, DHOLE PATIL ROAD, PUNE-01

☎ +91-7798674595 | ✉ spacealchemists@gmail.com

SCALE	DATE	DEALT BY	CHECKED BY	INWARD NO.
1 : 100	21.10.2022	Ar. Rushikesh	Ar. Rushikesh	ADCR/034/ 19