



STAMP OF APPROVAL

A & B - WING

Sanctioned No. B.P / mash / 35/2024
Subject to conditions mentioned in the
Office Order No.
even dated 28/05/2024
Pimpri
Date : 28/05/2024



Mr.  Engineer
Building Permission Dept.
PCMC, Pimpri, Pune-18.
 

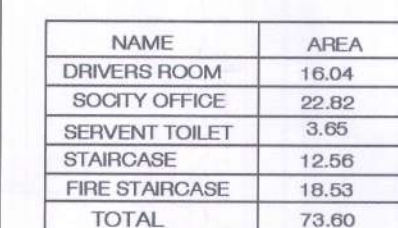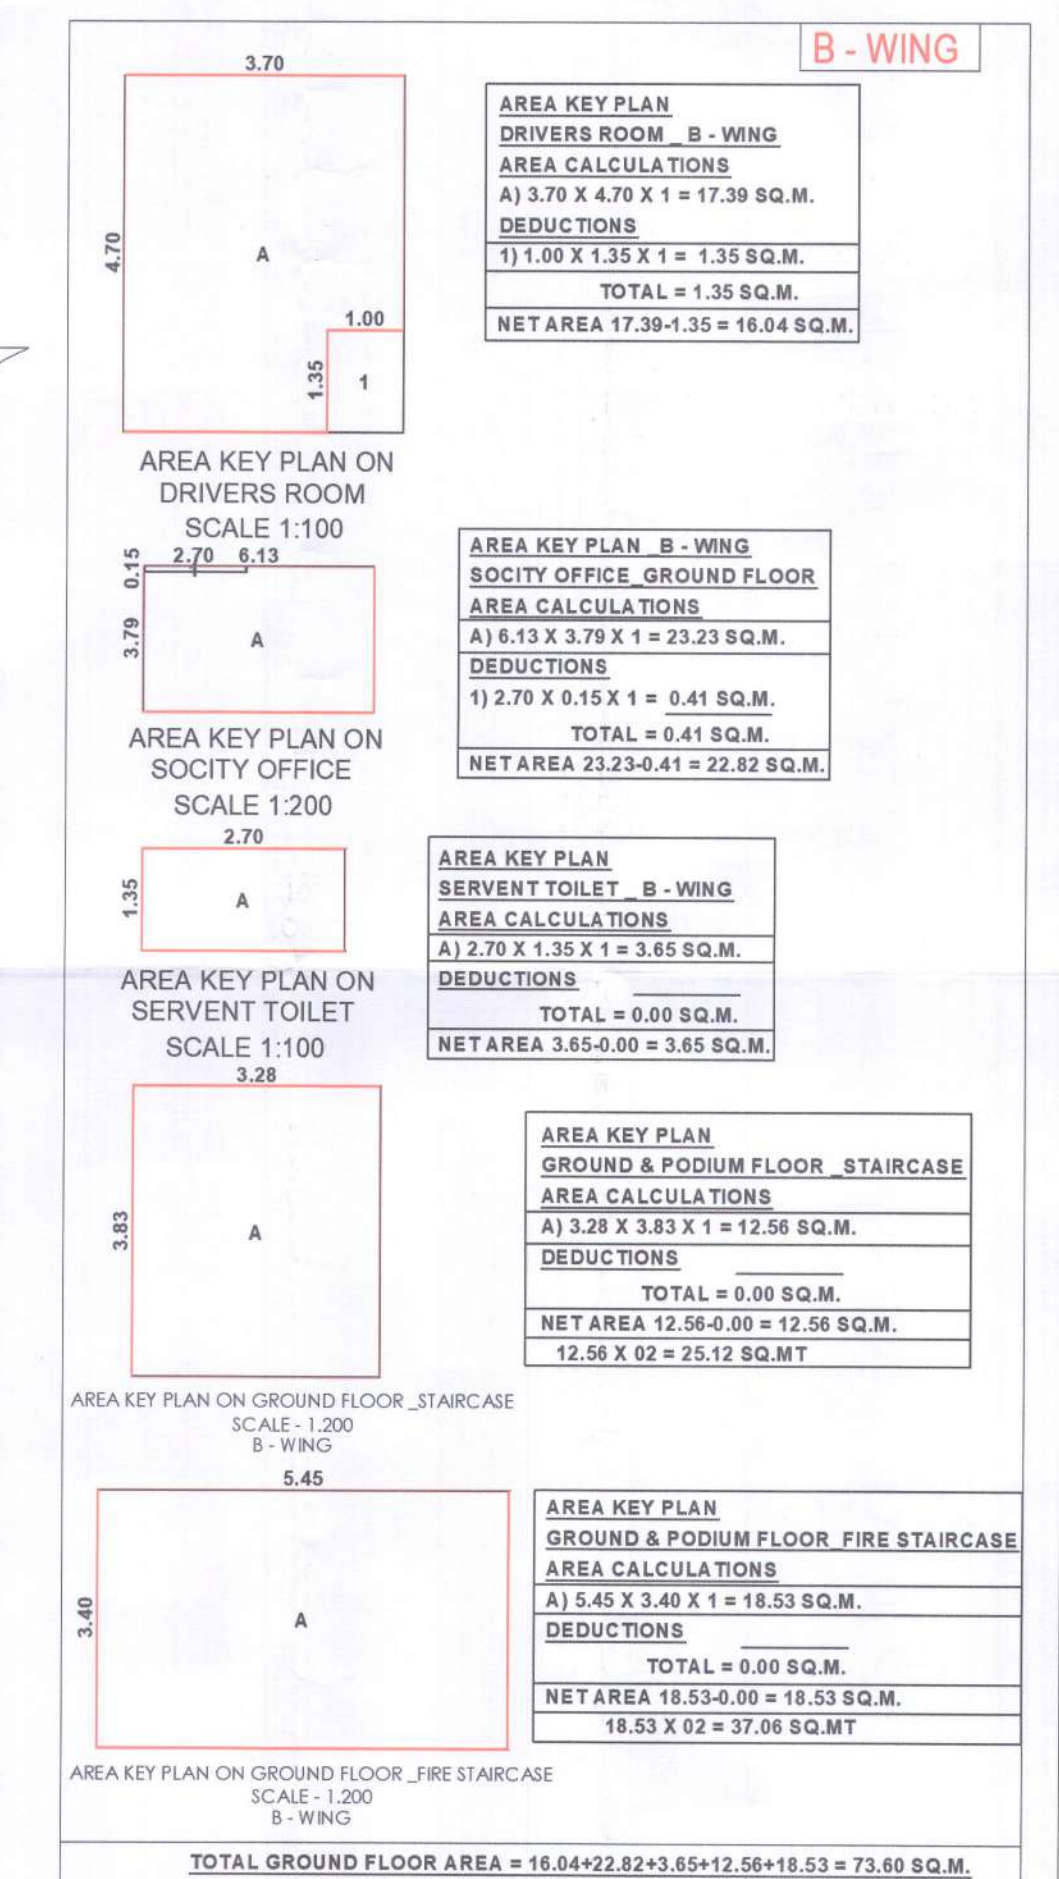

<u>AREA KEY PLAN</u>
<u>GROUND FLOOR COMMERCIAL</u>
<u>AREA CALCULATIONS</u>
A) $13.50 \times 16.32 \times 1 = 220.32 \text{ SQ.M.}$
<u>DEDUCTIONS</u>
1) $1.40 \times 3.08 \times 1 = 4.31 \text{ SQ.M.}$
$\text{TOTAL} = 4.31 \text{ SQ.M.}$
$\text{NET AREA } 220.32 - 4.31 = 216.01 \text{ SQ.M.}$

STATEMENT-3				
[Sr. No.-9 (g)]				
Area Details of Apartments				
BUILDING NO.	FLOOR NO.	SHOP / OFFICE NO.	GARPET AREA OF SHOP	AREA OF MEZZANINE
(1)	(2)	(3)	(4)	(5)
A-WING	GROUND/ MEZZANINE FLOOR	01,04	62.57	31.73
		02,03	40.11	19.57
			205.38	

OWNER / P.A.H. NAME :	Rev
M/S. Goodwill Infracon	

ARCHITECT:	
AR.NITIN R. PATEL LIC.NO.-CA/2007/39428	


PRECISION
 ARCHITECTS & PLANNER
 OFFICE NO. 122&123, 6 WING, FIRST FLOOR, JAY GANESH SAMARAJYA, SPINE
 ROAD, BHOSARI, PUNE - 411039.
 E-mail : precisionap_pune@rediffmail.com

DRG NO :		SCALE : 1 : 100	
INWARD NO.	INWD/ZONE/MOS/PRB6/0085/16	DATE	01/11/2023
KEY NO.	28 ± 1	SHEET NO.	02 / 13