
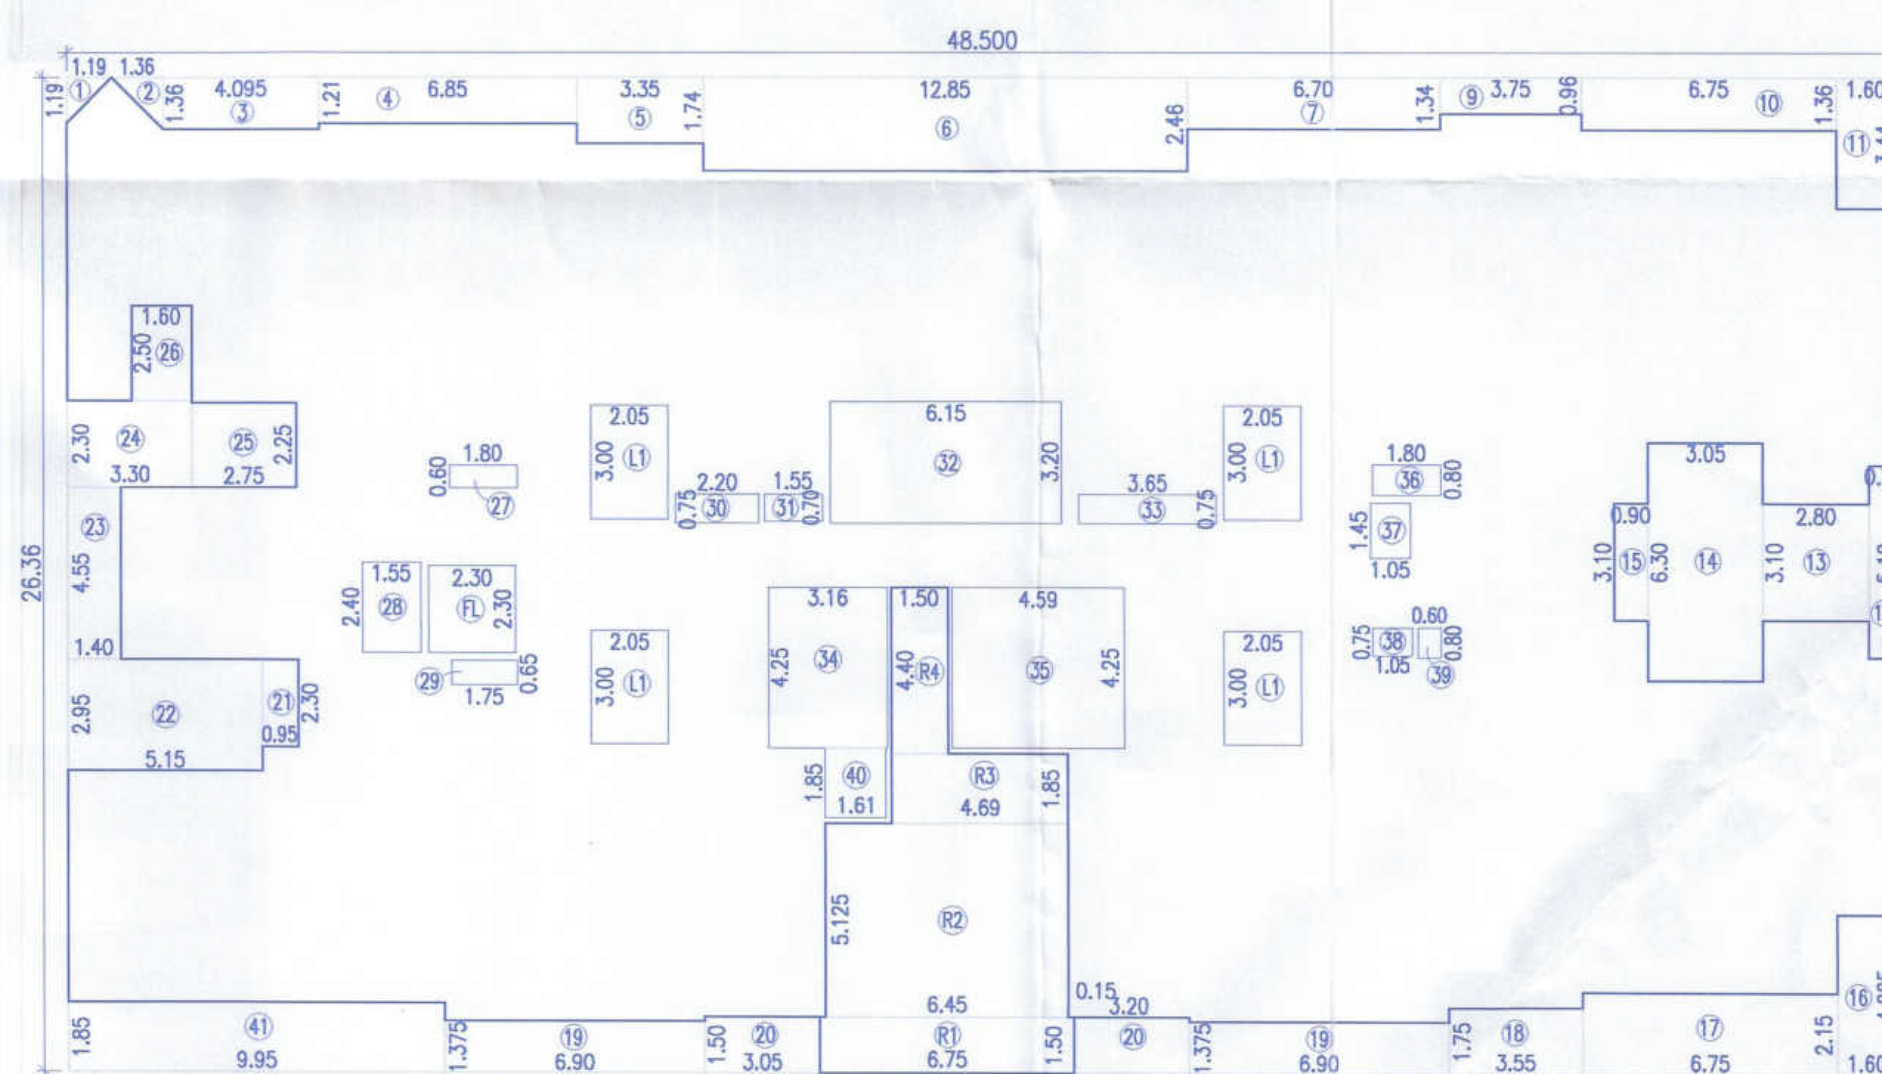


15/9/2024
 Issued in the


 Per City Engineer.
 Building Permission Dept.
 PCMC, Pimpri Pune-18

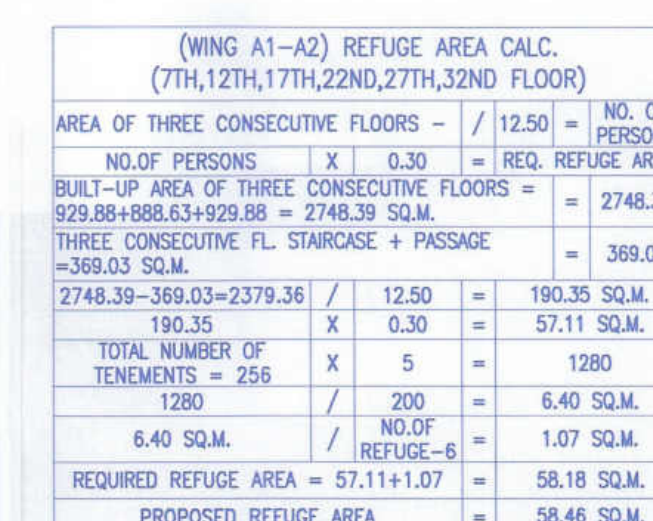

TYPICAL 7TH,12TH,17TH,22ND,27TH & 32ND FLOOR AREA KEY PLAN (REFUGE) (RES.)
WING A1-A2 SCALE 1:20

BUILT UP AREA CALCULATION FOR TYPICAL 7TH,12TH,17TH,22ND,27H & 32ND FLOOR (REFUGE RESH.)						
AREA OF BLOCK ABCD						
A)	48.50	X	26.36	X	1	= 1278.46
STANDARD DEDUCTION						
1	1.19	X	1.19	X	0.50	= 0.71
2	1.36	X	1.36	X	0.50	= 0.92
3	4.095	X	1.36	X	1	= 5.57
4	6.85	X	1.21	X	1	= 8.29
5	3.35	X	1.74	X	1	= 5.83
6	12.85	X	2.46	X	1	= 31.61
7	6.70	X	1.34	X	1	= 8.98
9	3.75	X	0.98	X	1	= 3.60
10	6.75	X	1.36	X	1	= 9.18
11	1.60	X	3.44	X	1	= 5.50
12	0.75	X	5.10	X	1	= 3.83
13	2.80	X	3.10	X	1	= 8.68
14	3.05	X	6.30	X	1	= 19.22
15	0.90	X	3.10	X	1	= 2.79
16	1.60	X	4.225	X	1	= 6.76
17	6.75	X	2.15	X	1	= 14.51
18	3.55	X	1.75	X	1	= 8.21
19	6.90	X	1.375	X	2	= 18.98
20	3.05	X	1.50	X	2	= 9.15
21	0.95	X	2.30	X	1	= 2.18
22	5.15	X	2.95	X	1	= 15.19
23	1.40	X	4.55	X	1	= 6.37
24	3.30	X	2.30	X	1	= 7.59
25	2.75	X	2.25	X	1	= 6.19
26	1.60	X	2.50	X	1	= 4.00
27	1.80	X	0.60	X	1	= 1.08
28	1.55	X	2.40	X	1	= 3.72
29	1.75	X	0.65	X	1	= 1.14
30	2.20	X	0.75	X	1	= 1.65
31	1.55	X	0.70	X	1	= 1.09
32	6.15	X	3.20	X	1	= 19.68
33	3.65	X	0.75	X	1	= 2.74
34	3.16	X	4.95	X	1	= 13.43

35	4.59	X	4.25	X	1	=	19.51	\$Q
37	1.05	X	0.80	X	1	=	1.44	\$Q
38	1.80	X	1.45	X	1	=	1.52	\$Q
39	1.50	X	0.75	X	1	=	0.79	\$Q
40	0.60	X	0.80	X	1	=	0.48	\$Q
49	1.61	X	1.85	X	1	=	2.98	\$Q
41	9.95	X	1.85	X	1	=	18.41	\$Q
TOTAL							=	301.48
LIFT DEDUCTION								
L1	2.05	X	3.00	X	4	=	24.60	\$Q
TOTAL							=	24.60
FIRE LIFT DEDUCTION								
FL	2.30	X	0.30	X	1	=	5.29	\$Q
TOTAL							=	5.29
REFUGE AREA DEDUCTION								
R1	6.75	X	1.50	X	1	=	10.13	\$Q
R2	6.45	X	5.125	X	1	=	33.06	\$Q
R3	4.69	X	1.85	X	1	=	8.68	\$Q
R4	4.40	X	1.50	X	1	=	6.60	\$Q
TOTAL							=	58.46
TOTAL DEDUCTIONS							=	389.83
NET AREA	1278.46	-	389.83	=			888.63	

OPENING SCHEDULE			
D1	1.05X2.25	W3	0.7
D2	0.90X2.25	PW	0.50
D3	0.75X2.25	PW1	0.75
SD1	2.74X2.25	SW2	0.90
OP2	0.90X2.25	V1	0.60
FD	1.50X2.25	V2	0.60
		SW1	1.5
W1	2.15X1.82		
W2	1.75X1.82		
W3o	1.65X1.82		ADDITIONAL
W3b	1.60X1.82	W6	1.25
W7	1.05X1.075	W4	1.50
W8	0.75X1.35		

VOUSSOIRS
ARCHITECTS AND INTERIOR DESIGN
10 JANHAVI APT. BHONDE COLONY
ERANDWANE, PUNE-4.
TEL-25456399 , TEL. FAX-5456

90		SCALE	SHEET NO
70		1:100	
37		DEALT BY-KRISHNA	
		CHK. BY-TRUPTI	
INDW		DATE	12/50
075		16.12.2024	
075	FILE NO : INWD/WDD/WKD/PRB53/0470/2023 SUBJECT TO APPROVAL FROM COMPETENT AUTHORITY		