





WING 'G1-G2'	48/52
STAMP OF APPROVAL	
SANCTIONED NO. B.P./WAKAD/143/2023	
DATED: 13/09/2023	
SANCTIONED NO. B.P./WAKAD/179/2023	
DATED: 09/11/2023	
SANCTIONED NO. B.P./WAKAD/85/2024	
DATED: 24/06/2024	
SANCTIONED NO. B.P./WAKAD/122/2024	
DATED: 03/10/2024	
SANCTIONED NO. B.P./WAKAD/159/2024	
DATED: 27/12/2024	
SANCTIONED NO. B.P./WAKAD/36/2025	
DATED: 26/03/2025	

Sanctioned No. B.P./WAKAD/40125
Subject to conditions mentioned in the
Office Order No.
aven dated 13/5/25
Pimpri
Date: 13/5/2025

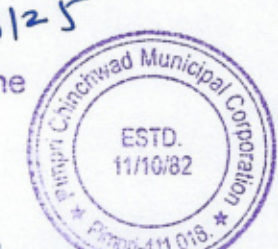

O. C. Signed by
City Engineer

for *Sanjay*
City Engineer
Building Permission Dept.
P.C.D., Pimpri, Pune-18.

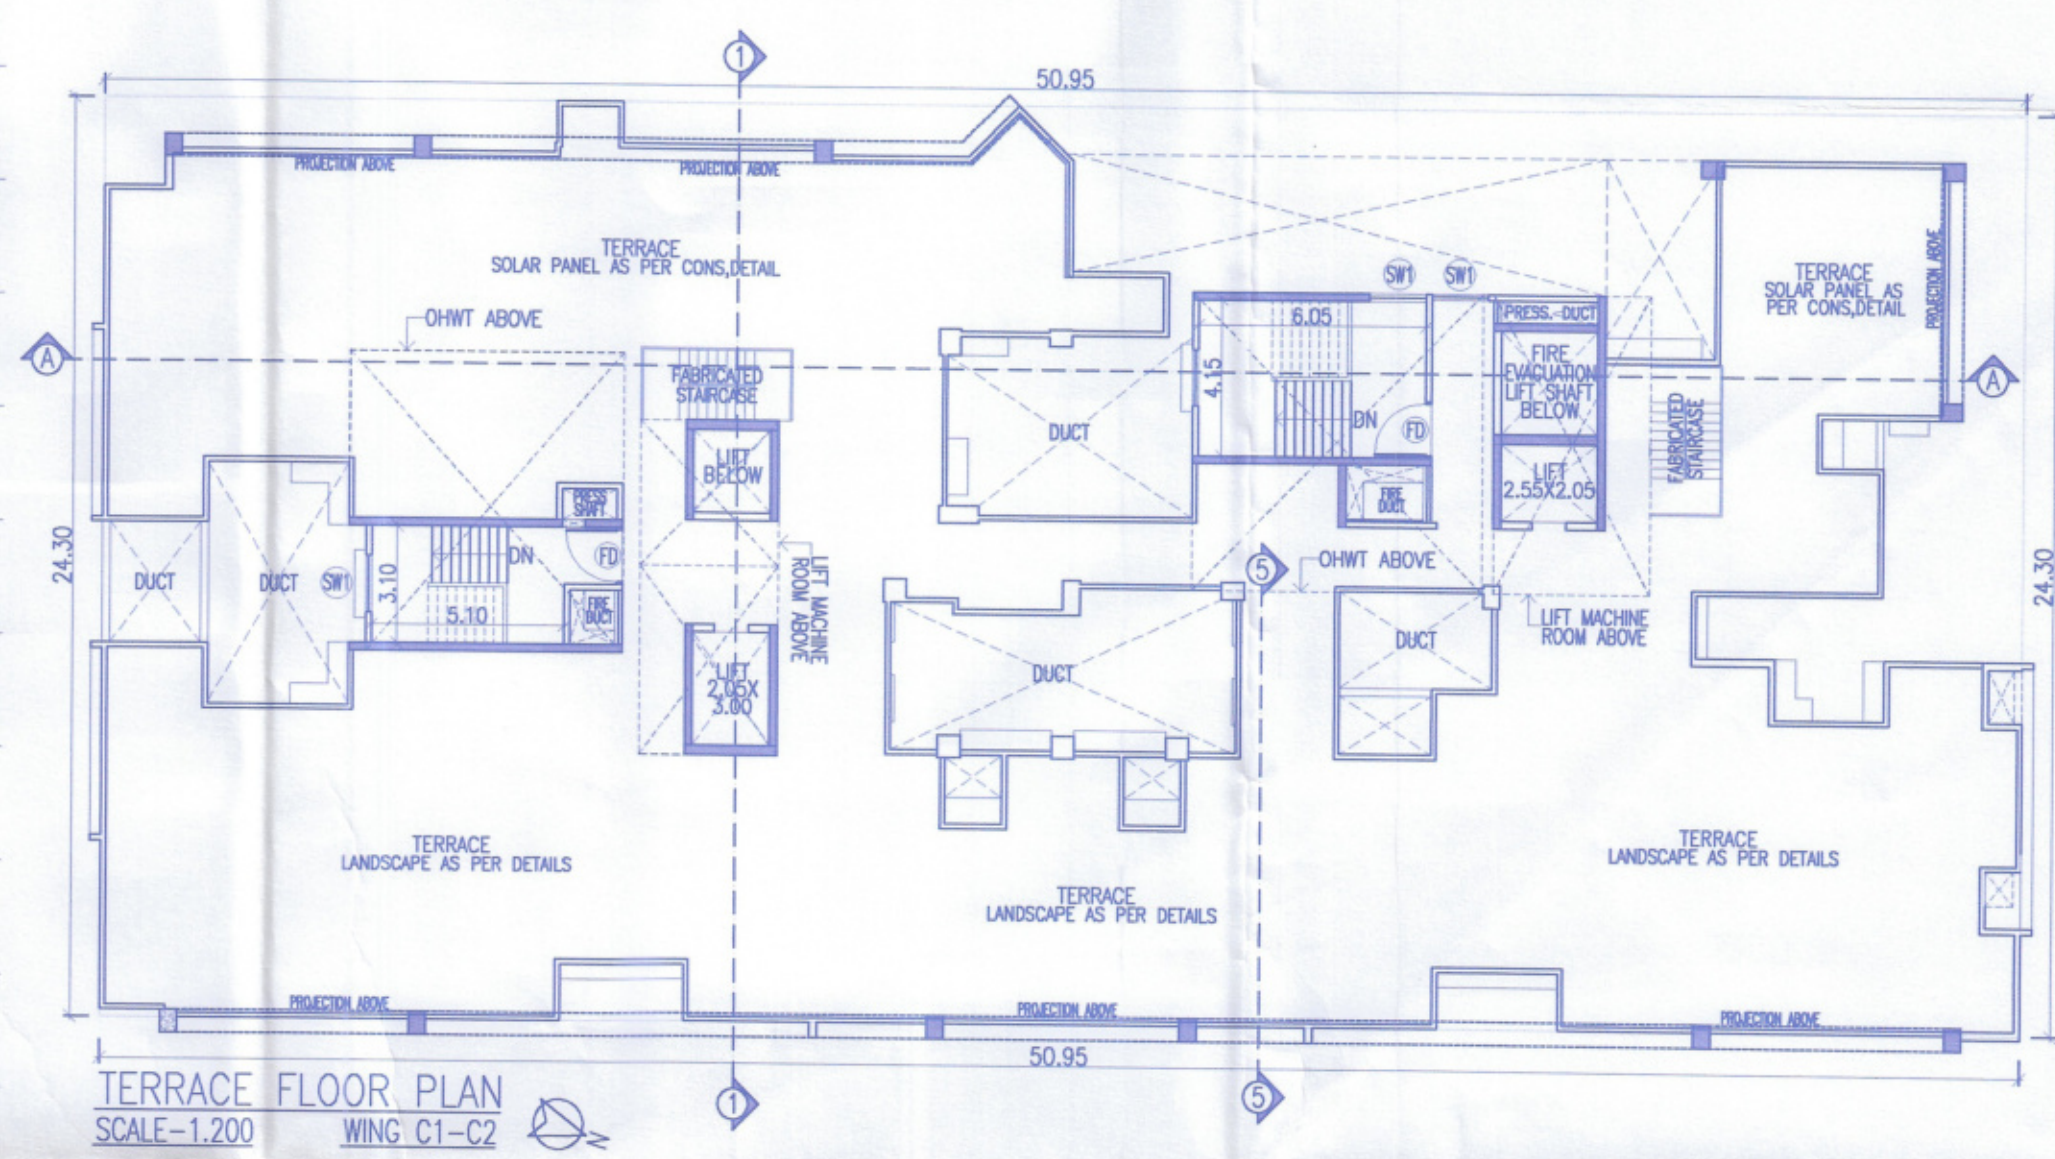

PROJECT		
PROPOSED RESIDENTIAL & COMMERCIAL BUILDING, ON PLOT A1+A2 OUT OF S.NO.122/1,122/1/A,3,122/2,122/5 AND 122/5/1, VILLAGE WAKAD, TAL-MULSHI, DIST-PUNE.		
NAME AND SIGNATURE OF OWNER		
<i>Sanjay</i>		
M/S VILAS JAVDEKAR INFENTEE DEVELOPERS PVT LTD THROUGH DIRECTOR SARVESH V. JAVDEKAR		
NAME AND SIGNATURE OF ARCHITECT		
<i>Sanjay</i>		
SAMEER VALIMBE CA/92/14618		
VOUSSOIRS ARCHITECTS AND INTERIOR DESIGNERS 10 JANHVI APT.BHONDE COLONY, ERANDWANE,PUNE-4. TEL-25456399 ,TEL. FAX-25456399		
NORTH	SCALE 1:100	SHEET NO.
	DEALT BY-KRISHNA CHK. BY-TRIPATHI	48/52
	DATE 28.04.2025	
FILE NO : INWD/WD/PRB53/0470/2023 SUBJECT TO APPROVAL FROM COMPETENT AUTHORITY		