



WING 'G1-G2'	48/52
STAMP OF APPROVAL	
SANCTIONED NO. B.P./WAKAD/143/2023	
DATED: 13/09/2023	
SANCTIONED NO. B.P./WAKAD/179/2023	
DATED: 09/11/2023	
SANCTIONED NO. B.P./WAKAD/85/2024	
DATED: 24/06/2024	
SANCTIONED NO. B.P./WAKAD/122/2024	
DATED: 03/10/2024	
SANCTIONED NO. B.P./WAKAD/159/2024	
DATED: 27/12/2024	
SANCTIONED NO. B.P./WAKAD/36/2025	
DATED: 26/03/2025	
SANCTIONED NO. B.P./WAKAD/70/2025	
DATED: 13/05/2025	

Sanctioned No. B.P./WAKAD/94/25
 Subject to conditions mentioned in the
 Office Order No.
 aen dated 23/7/25
 Pimpri
 Date: 23/7/2025



O. C. Signed by
 City Engineer

City Engineer
 Building Permission Dept.
 P.C.M.C., Pimpri, Pune-18

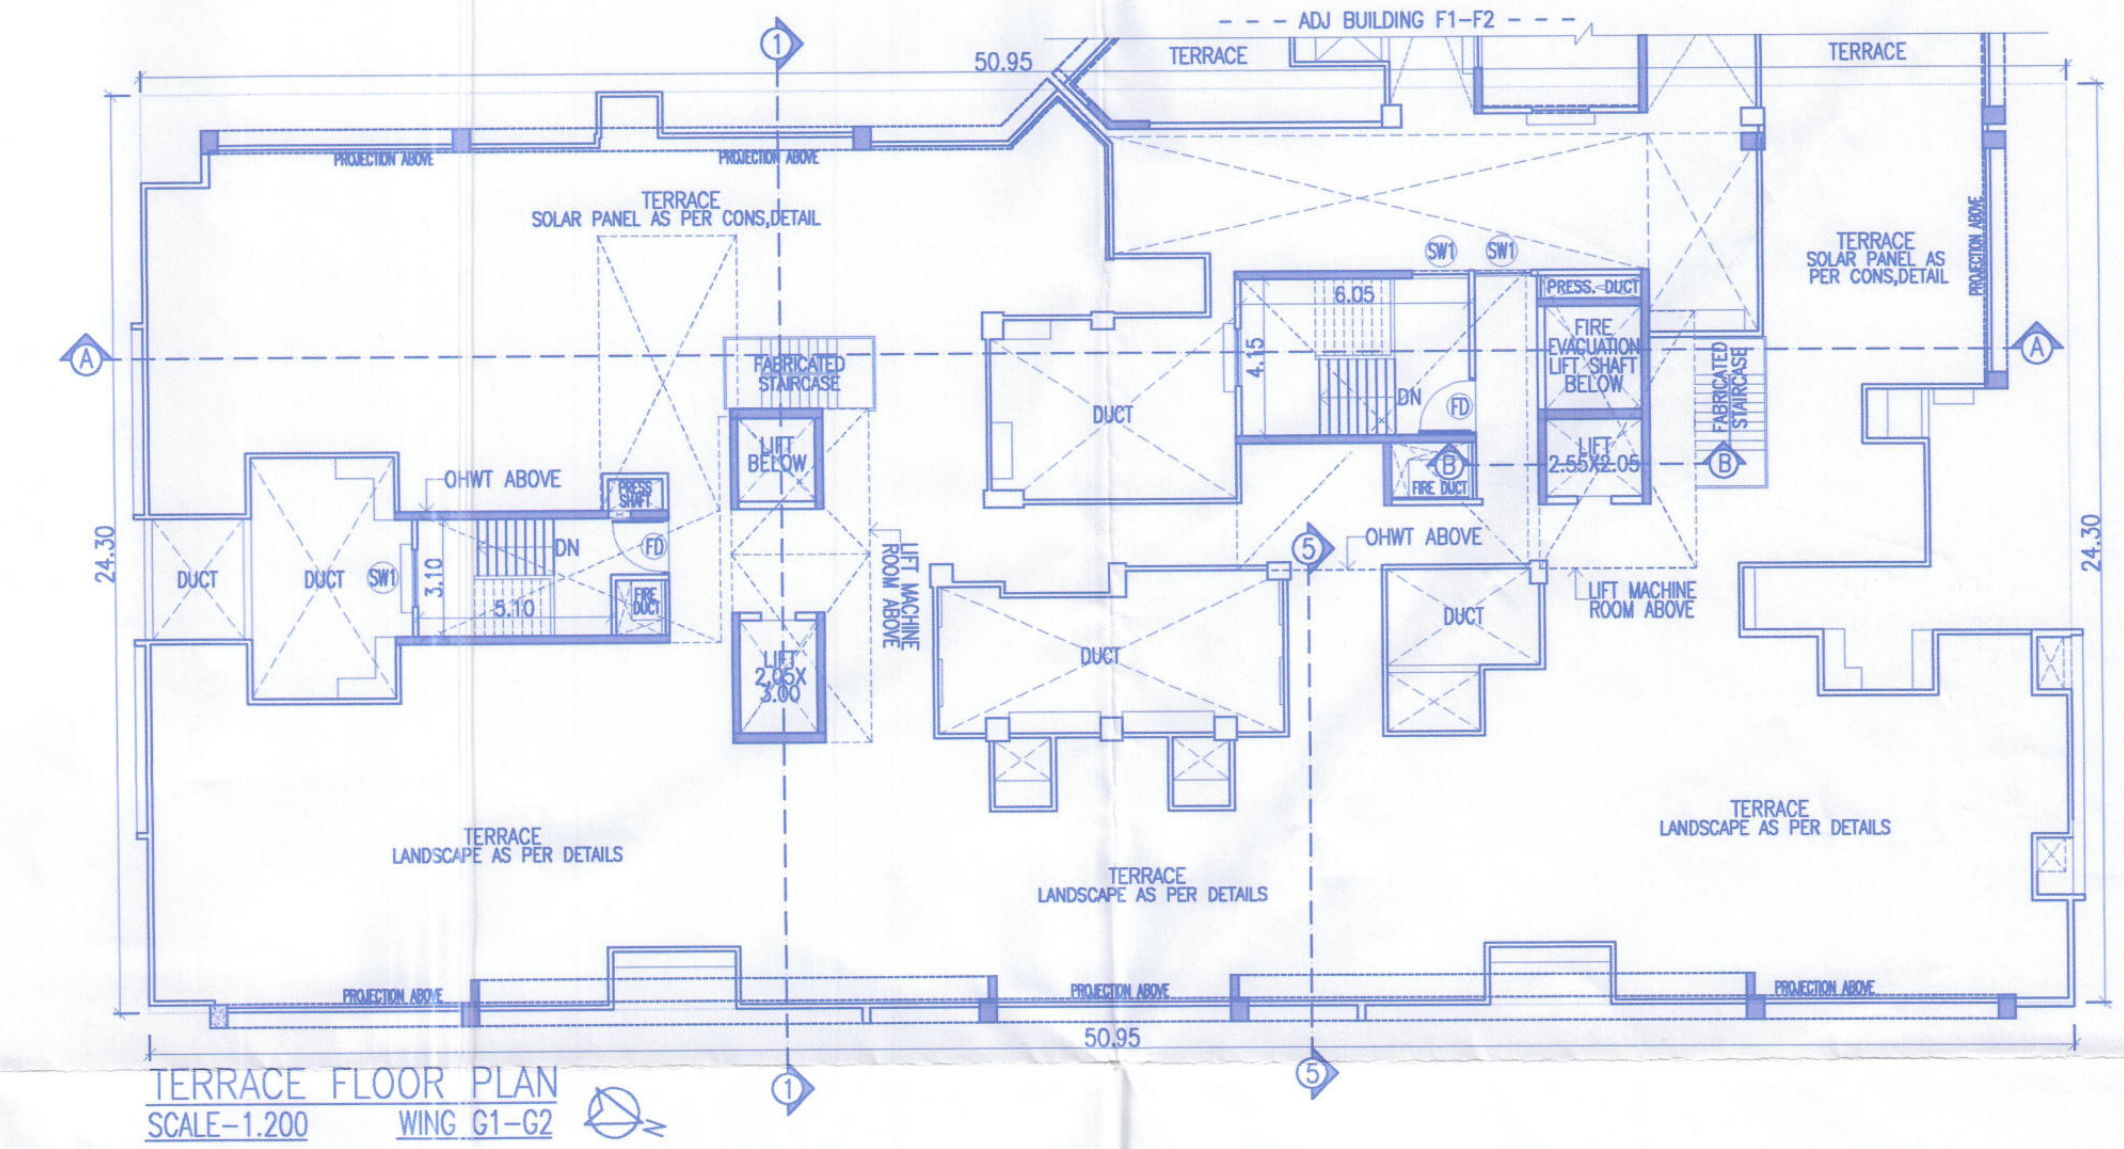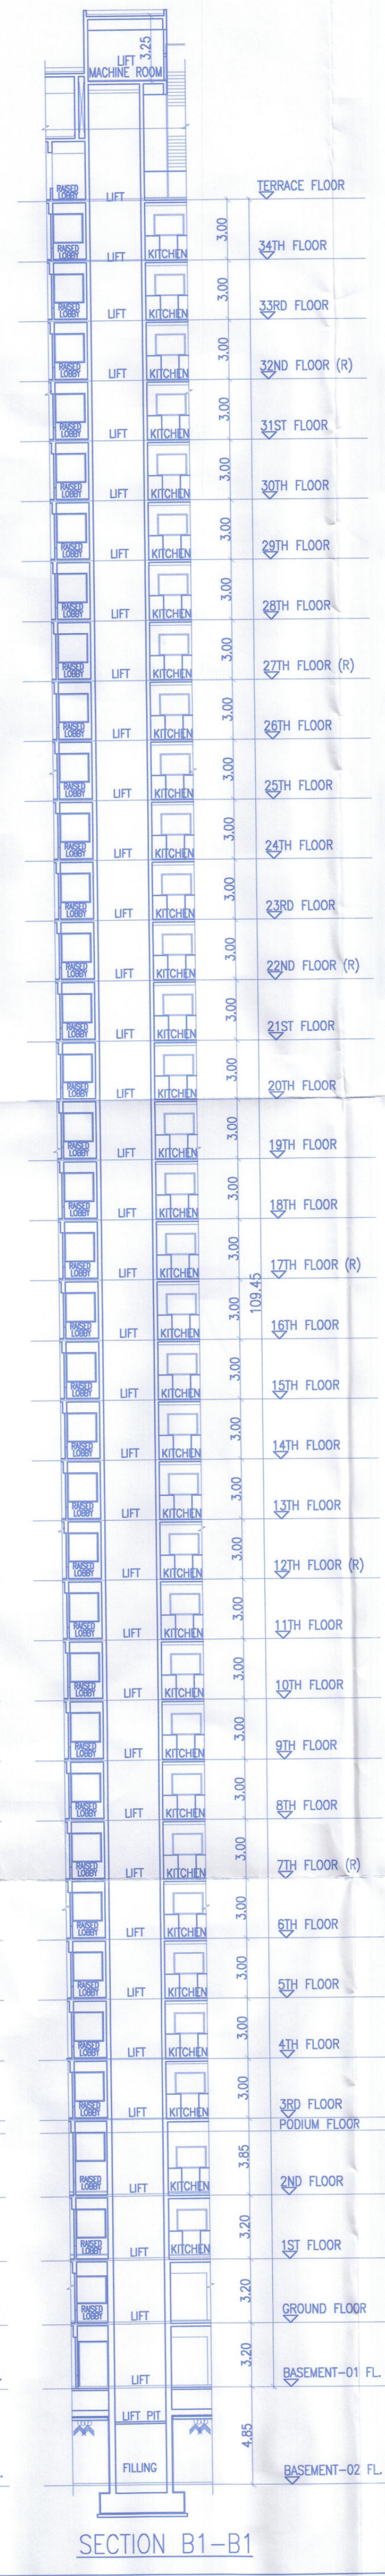

PROJECT		
PROPOSED RESIDENTIAL & COMMERCIAL BUILDING, ON PLOT A1+A2 OUT OF S.NO.122/1,122/1/A/3,122/2,122/5 AND 122/5/1, VILLAGE WAKAD, TAL.-MULSHI, DIST.-PUNE.		
NAME AND SIGNATURE OF OWNER		
M/S VILAS JAVDEKAR INFINITE DEVELOPERS PVT LTD THROUGH DIRECTOR SARVESH V. JAVDEKAR		
NAME AND SIGNATURE OF ARCHITECT		
SAMEER VALMBE CA/92/14618		
VOUSSOIRS ARCHITECTS AND INTERIOR DESIGNERS 10 ANHAWA APT BHOIRDE COLONY, ERANDWANE,PUNE-4. TEL-25456399 /TEL. FAX-5456399		
NORTH	SCALE 1:200 DEALT BY-KRISHNA CHK. BY-TRUPITI	SHEET NO. 48/52
FILE NO : INV/D/WD/ND/PR/53/0470/2023 SUBJECT TO APPROVAL FROM COMPETENT AUTHORITY		