

STAMP OF APPROVAL

10TH, 11TH, 12TH, 13TH, 14TH, 15TH, 16TH, 17TH, 18TH, 19TH, 20TH, 21ST, 22ND, 23RD, 24TH, 25TH, 26TH, 27TH, 28TH, 29TH, 30TH, 31ST, 32ND, 33RD, 34TH, 35TH, 36TH FLOOR PLAN

Sanctioned No. BP/Akurd/15/10025
Subjected to conditions mentioned in the
Office Order No.
aven dated 4/17/2025
Pimpri
Date : 4/17/2025

O. C. Signed by
City Engineer

for City Engineer
Building Permission Dept.
PCMC, Pimpri, Pune-18




SCHEDULE OF OPENINGS	
DOORS	WINDOW
D 1.20 X 2.32	W 1.50X2.05
D1 1.12 X 2.45	W1 2.21X2.30
D2 0.97 X 2.45	W2 2.32X1.30
D3 0.82 X 2.45	W3 3.45X2.30
SD1 4.29 X 2.45	W4 2.17X2.05
SD2 3.13 X 2.45	W4 1.28X2.05
SD3 3.53 X 2.45	W6 0.82X2.05
OP 2.05 X 2.45	W6 1.87X2.30
OP1 0.90 X 2.45	V 0.67X0.97
VI	0.67X1.90
V2	0.82X1.90



BUILDING TYPE

BUILDING	TYPE	RERA CARPET (SQM) (CARPET)	ENCLOSED BALCONY (SQM) (CARPET)	RERA CARPET (SQM) (BALCONY)	RERA CARPET (SQM) (CARPET+BALCONY)
WING K3	101, 301, 401, 501, 601, 801, 901, 1001, 1101, 1301, 1401, 1501, 1601, 1801, 1901, 2001, 2101, 2301, 2401, 2501, 2601, 2801, 2901, 3001, 3101, 3301, 3401, 3501, 3601	155.59	0	15.36	170.95
	102, 302, 402, 502, 602, 802, 902, 1002, 1102, 1302, 1402, 1502, 1602, 1802, 1902, 2001, 2102, 2302, 2402, 2502, 2602, 2802, 2902, 3002, 3102, 3302, 3402, 3502, 3602	155.59	0	15.36	170.95
	103, 303, 403, 503, 603, 803, 903, 1003, 1103, 1303, 1403, 1503, 1603, 1803, 1903, 2001, 2103, 2303, 2403, 2503, 2603, 2803, 2903, 3003, 3103, 3303, 3403, 3503, 3603	155.59	0	15.36	170.95
	104, 304, 404, 504, 604, 804, 904, 1004, 1104, 1304, 1404, 1504, 1604, 1804, 1904, 2001, 2104, 2304, 2404, 2504, 2604, 2804, 2904, 3004, 3104, 3304, 3404, 3504, 3604	155.59	0	15.36	170.95
REFUGE FLOOR	201, 701, 1201, 1701, 2201, 2701, 3201	136.71	0	15.36	152.07
	202, 702, 1202, 1702, 2202, 2702, 3202	136.71	0	15.36	152.07
	203, 703, 1203, 1703, 2203, 2703, 3203	155.59	0	15.36	170.95
	204, 704, 1204, 1704, 2204, 2704, 3204	155.59	0	15.36	170.95

(WING K3) TERRACE FLOOR PLAN

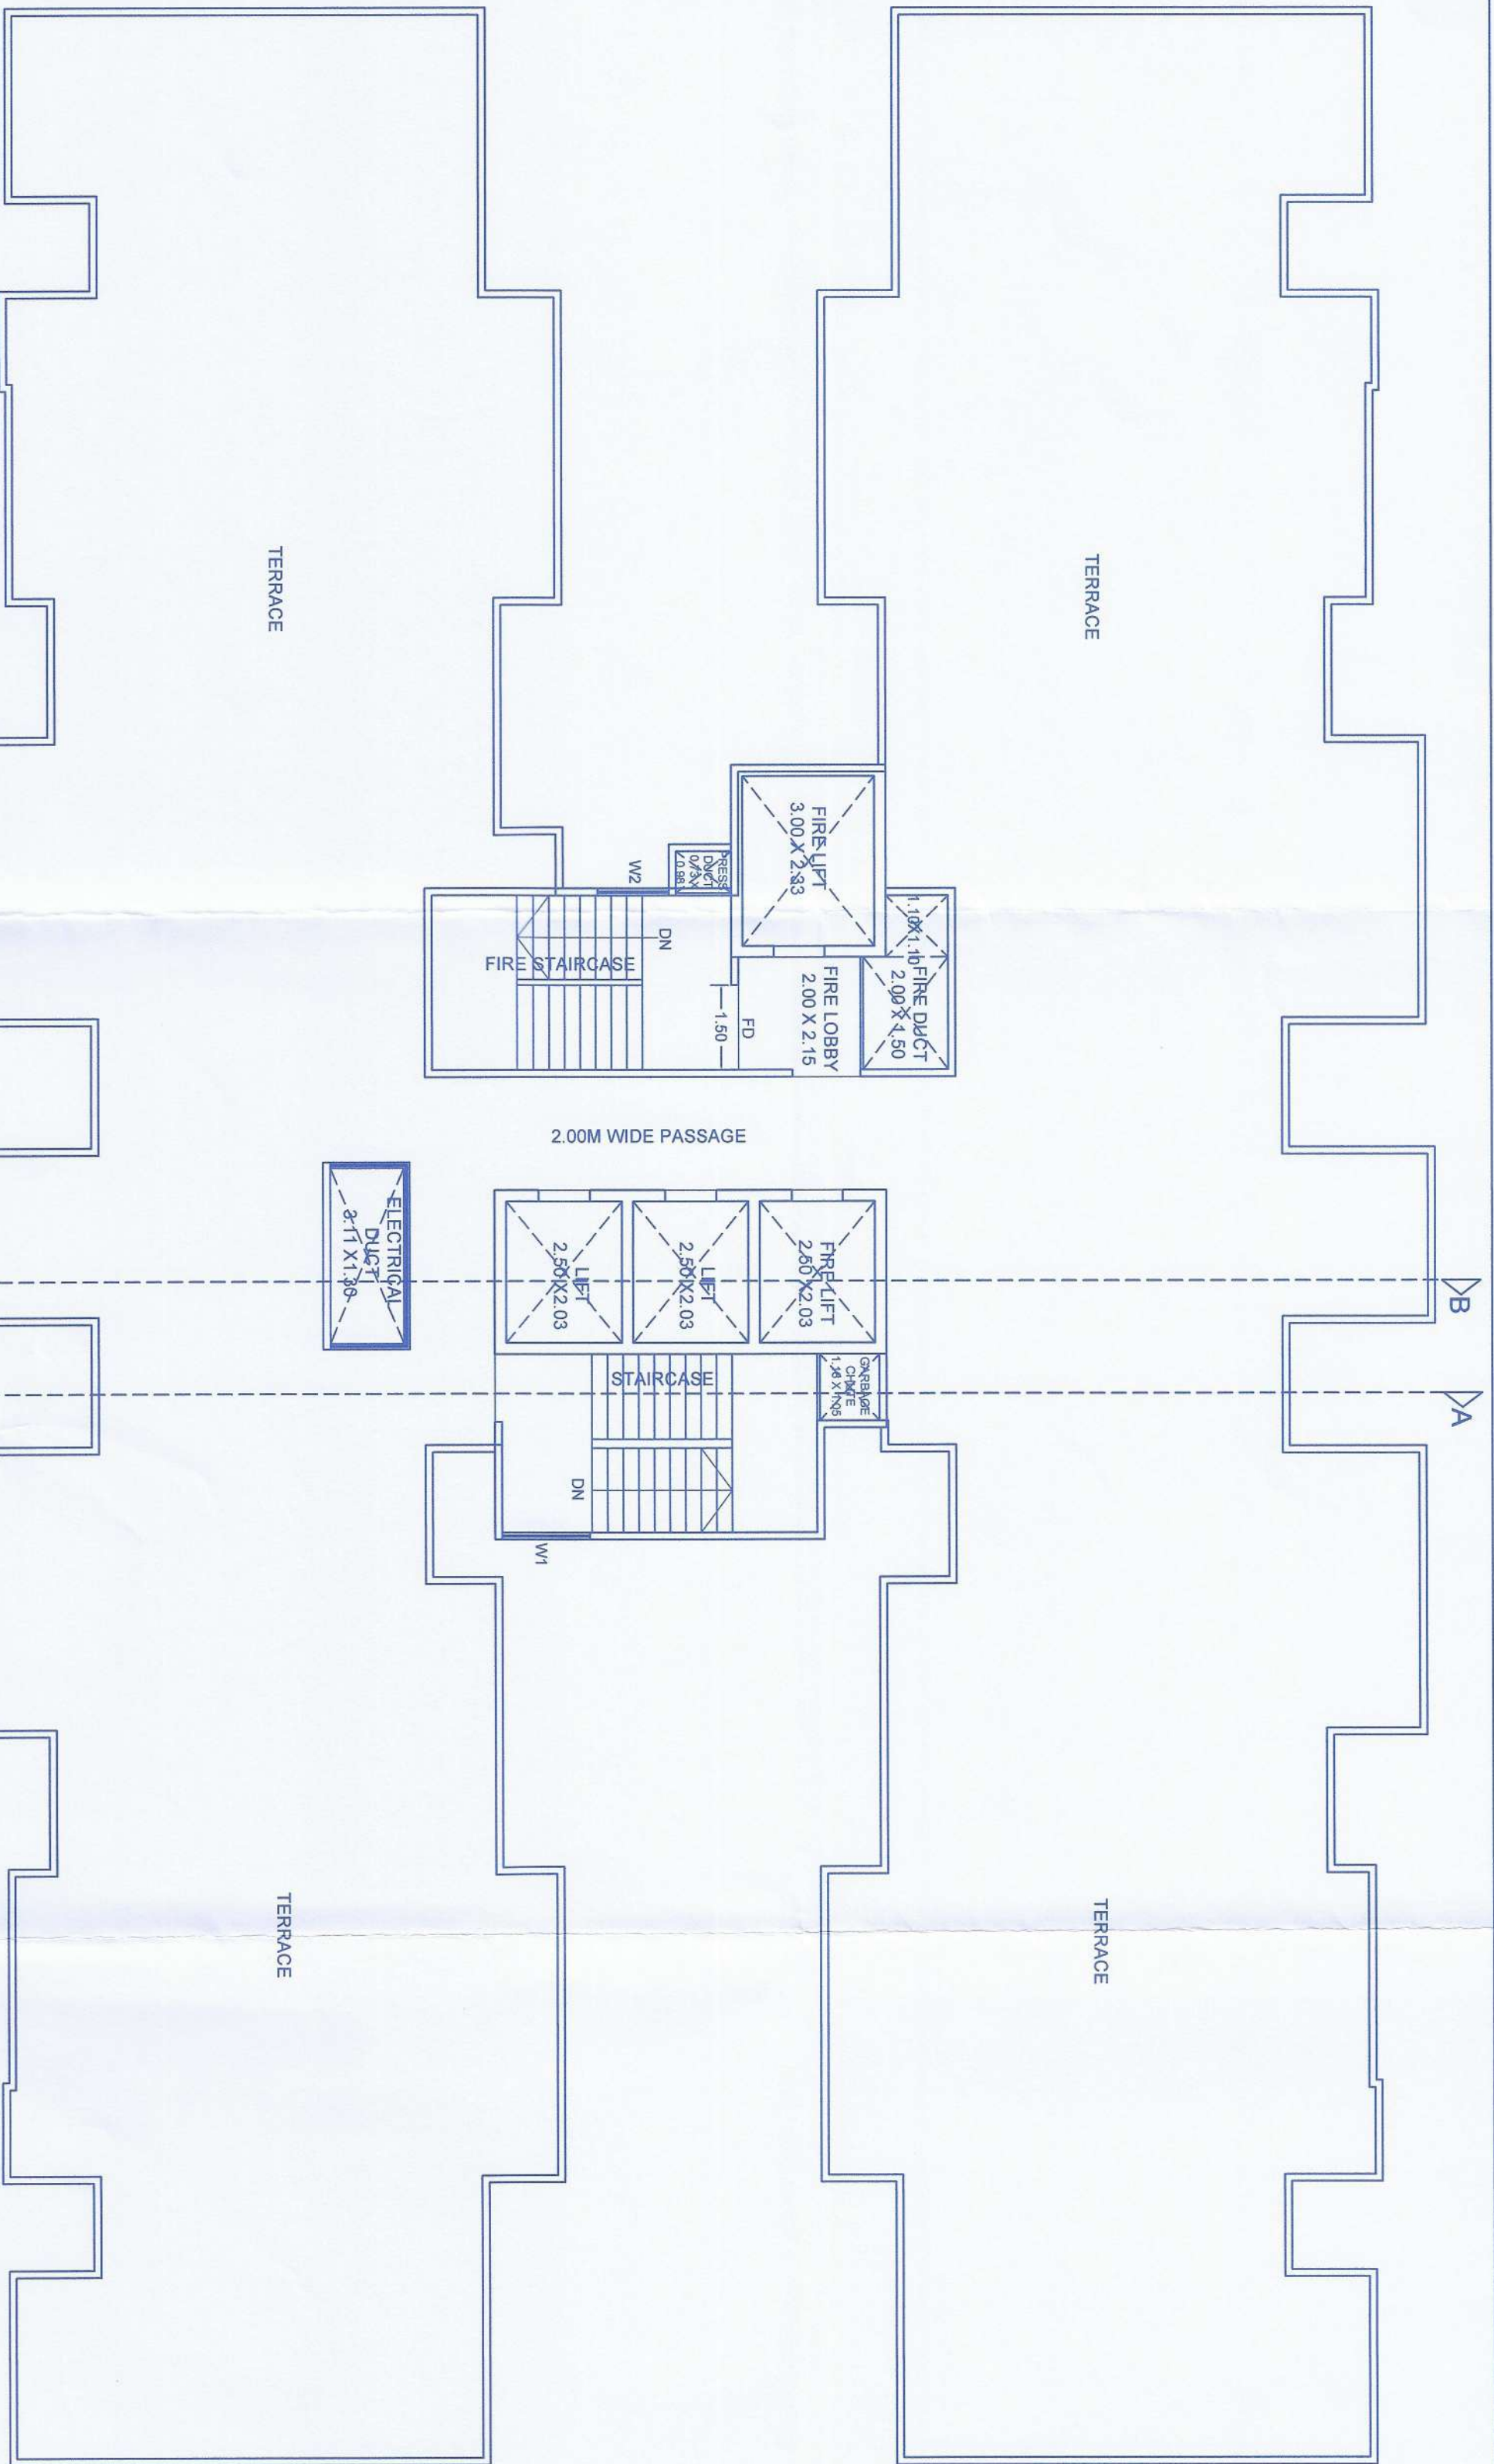

(WING K3) TYPICAL 3RD, 4TH, 5TH, 6TH, 8TH, 9TH, 10TH, 11TH, 13TH, 14TH, 15TH, 16TH, 18TH, 19TH, 20TH, 21ST, 23RD, 24TH, 25TH, 26TH, 28TH, 29TH, 30TH, 31ST, 33RD, 34TH, 35TH, 36TH FLOOR PLAN

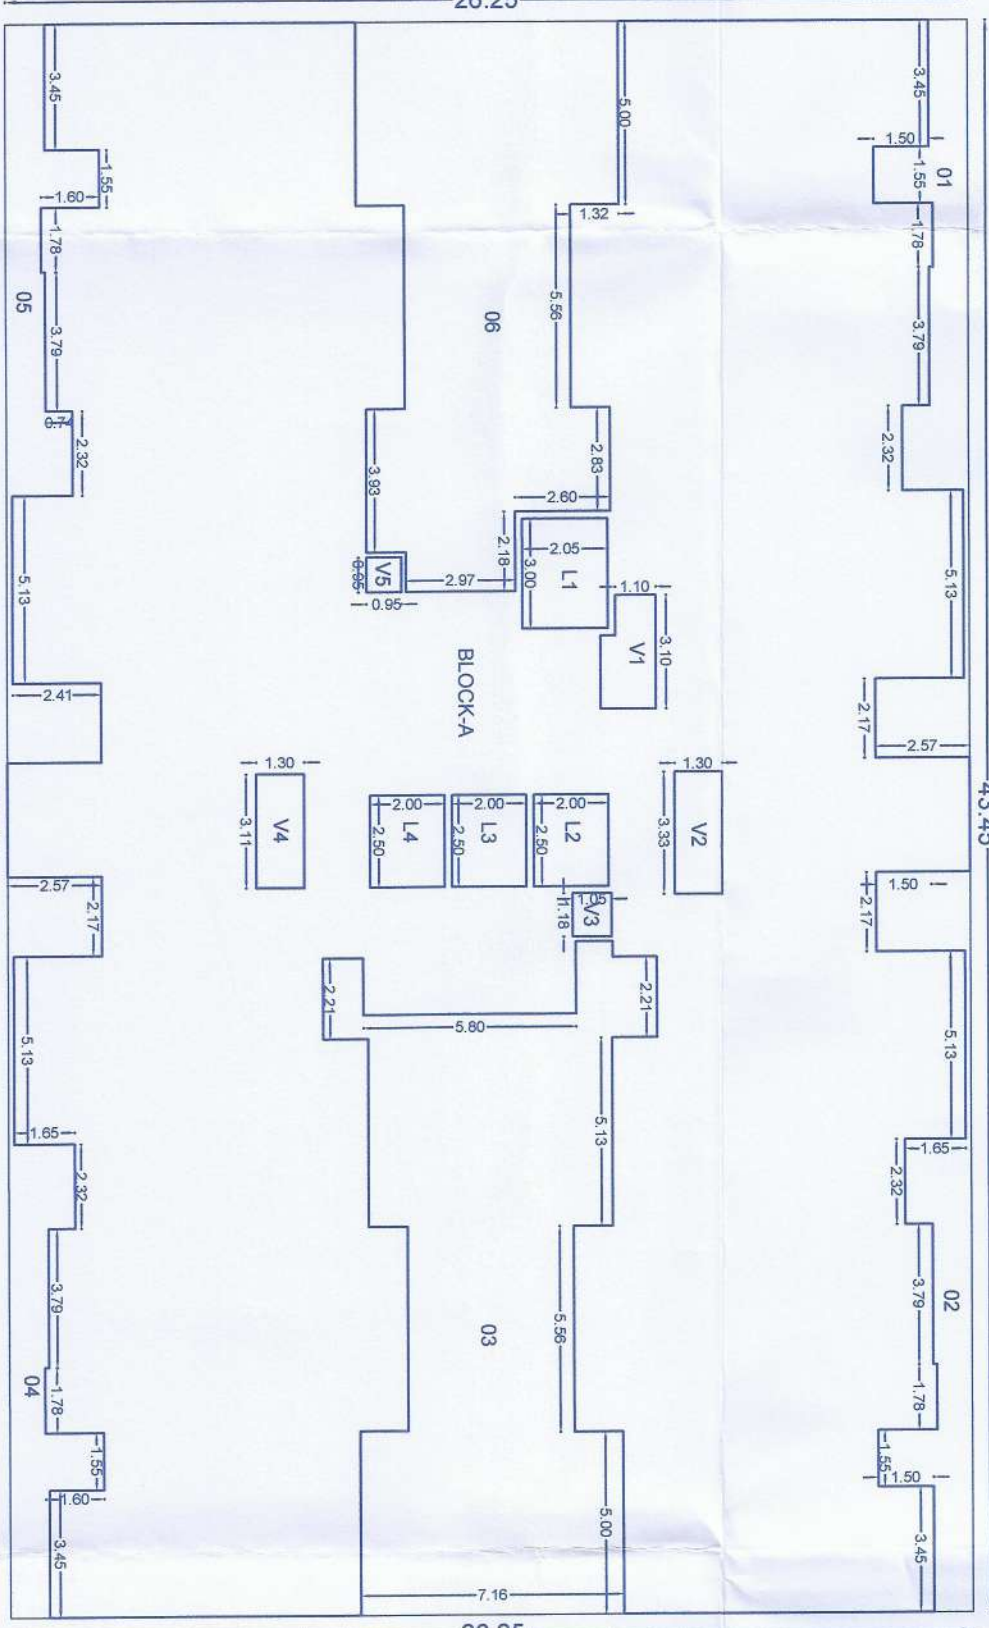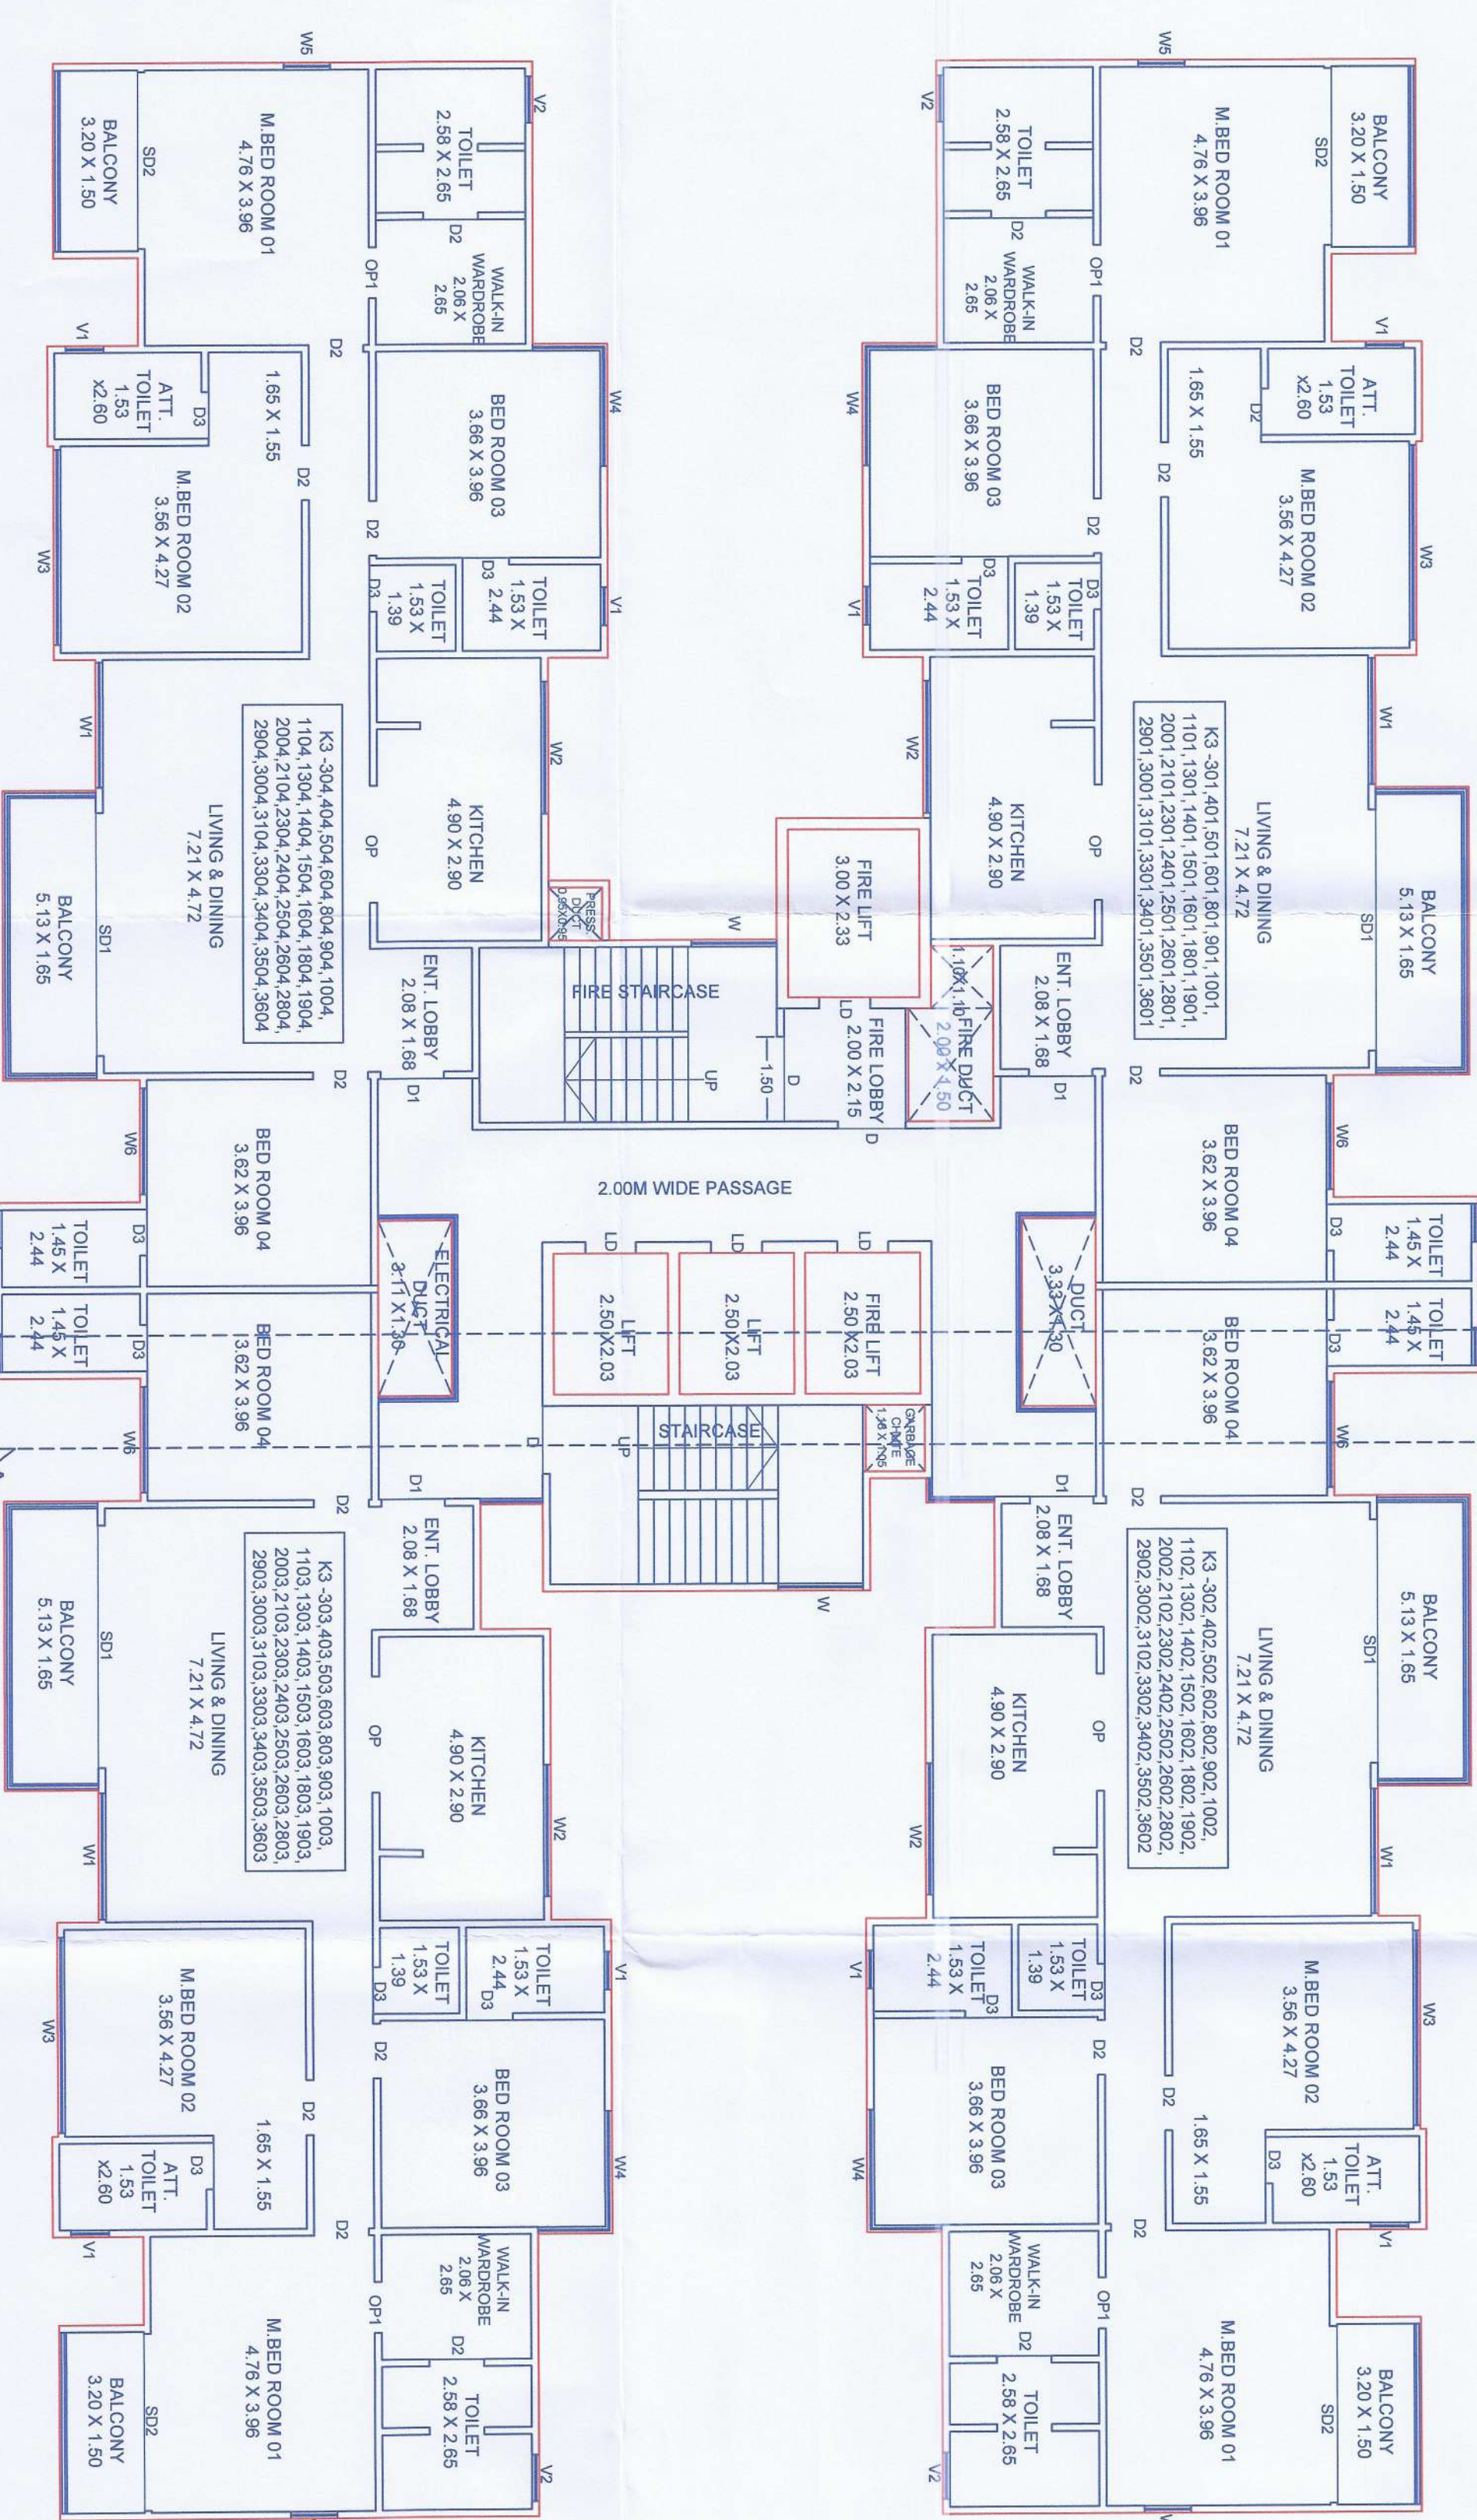

Polygon	Area	V2	4.32
A-BLOCK	1140.21	V3	1.23
01	23.85	V4	4.04
02	23.85	V5	0.90
03	106.67	L1	6.98
04	23.85	L2	5.08
05	23.85	L3	5.08
06	87.28	L4	5.08
V1	4.21	Total	613.54

(WING K3)
TYPICAL 3RD, 4TH, 5TH, 6TH, 8TH, 9TH, 10TH, 11TH, 13TH, 14TH, 15TH, 16TH, 18TH, 19TH, 20TH, 21ST, 23RD, 24TH, 25TH, 26TH, 28TH, 29TH, 30TH, 31ST, 33RD, 34TH, 35TH, 36TH FLOOR BUUP AREA = 613.54X 28 = 22779.12 SQ.M.

MANIK BUCHADE ARCHITECTS

KINMAYA HOUSE
Near 19 Grand West Society,
Birla Hospital Road,
Dange chowk, Thergaon, Pune-411033

Web site : www.kinmayagroup.com
E-mail: info@manikbichade.com
P: 9852502704, 9087516177
Proposed RESIDENTIAL & COMMERCIAL PROJECT LOCATED AT CTS NO. 4687 (P),
AKURDI, TAL. HAVELI, DISTRICT PUNE.

Owner (s) name and signature :-
M/S. Zenith Realty LLP.

Signature

Registration No. of
Architect/License no. of
Licensed Engineer /
Supervisor

16.03.2025
N
1:100
Vishal A. Shinde
Ltr. No. CA03032518