




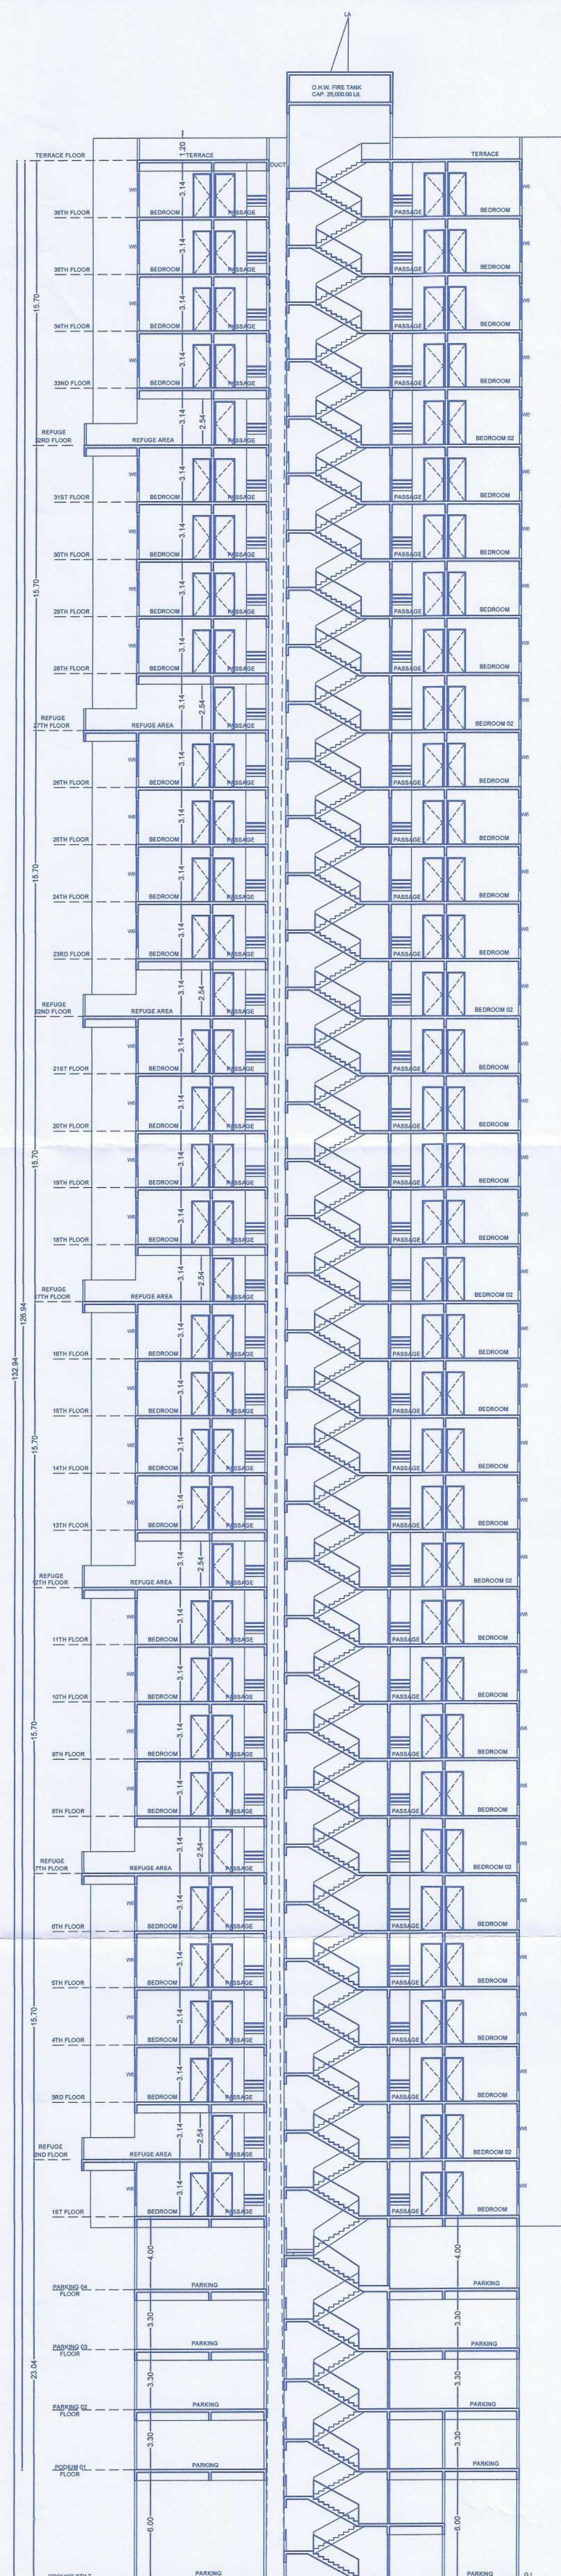

(WING K3)
SECTION-AA

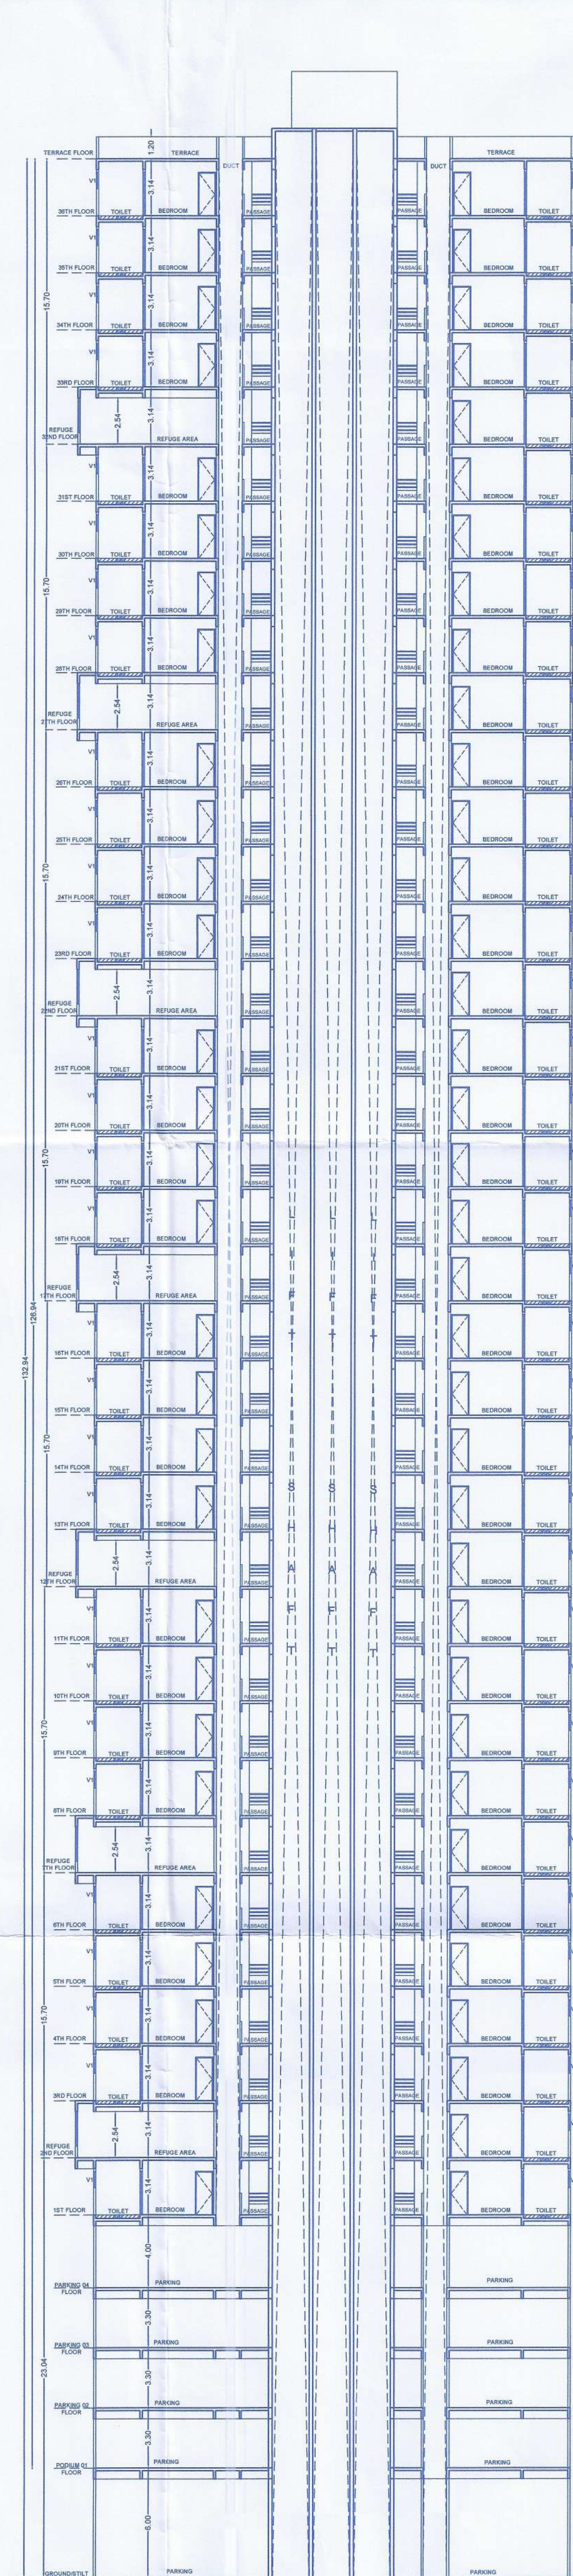

(WING K3)
SECTION-BB

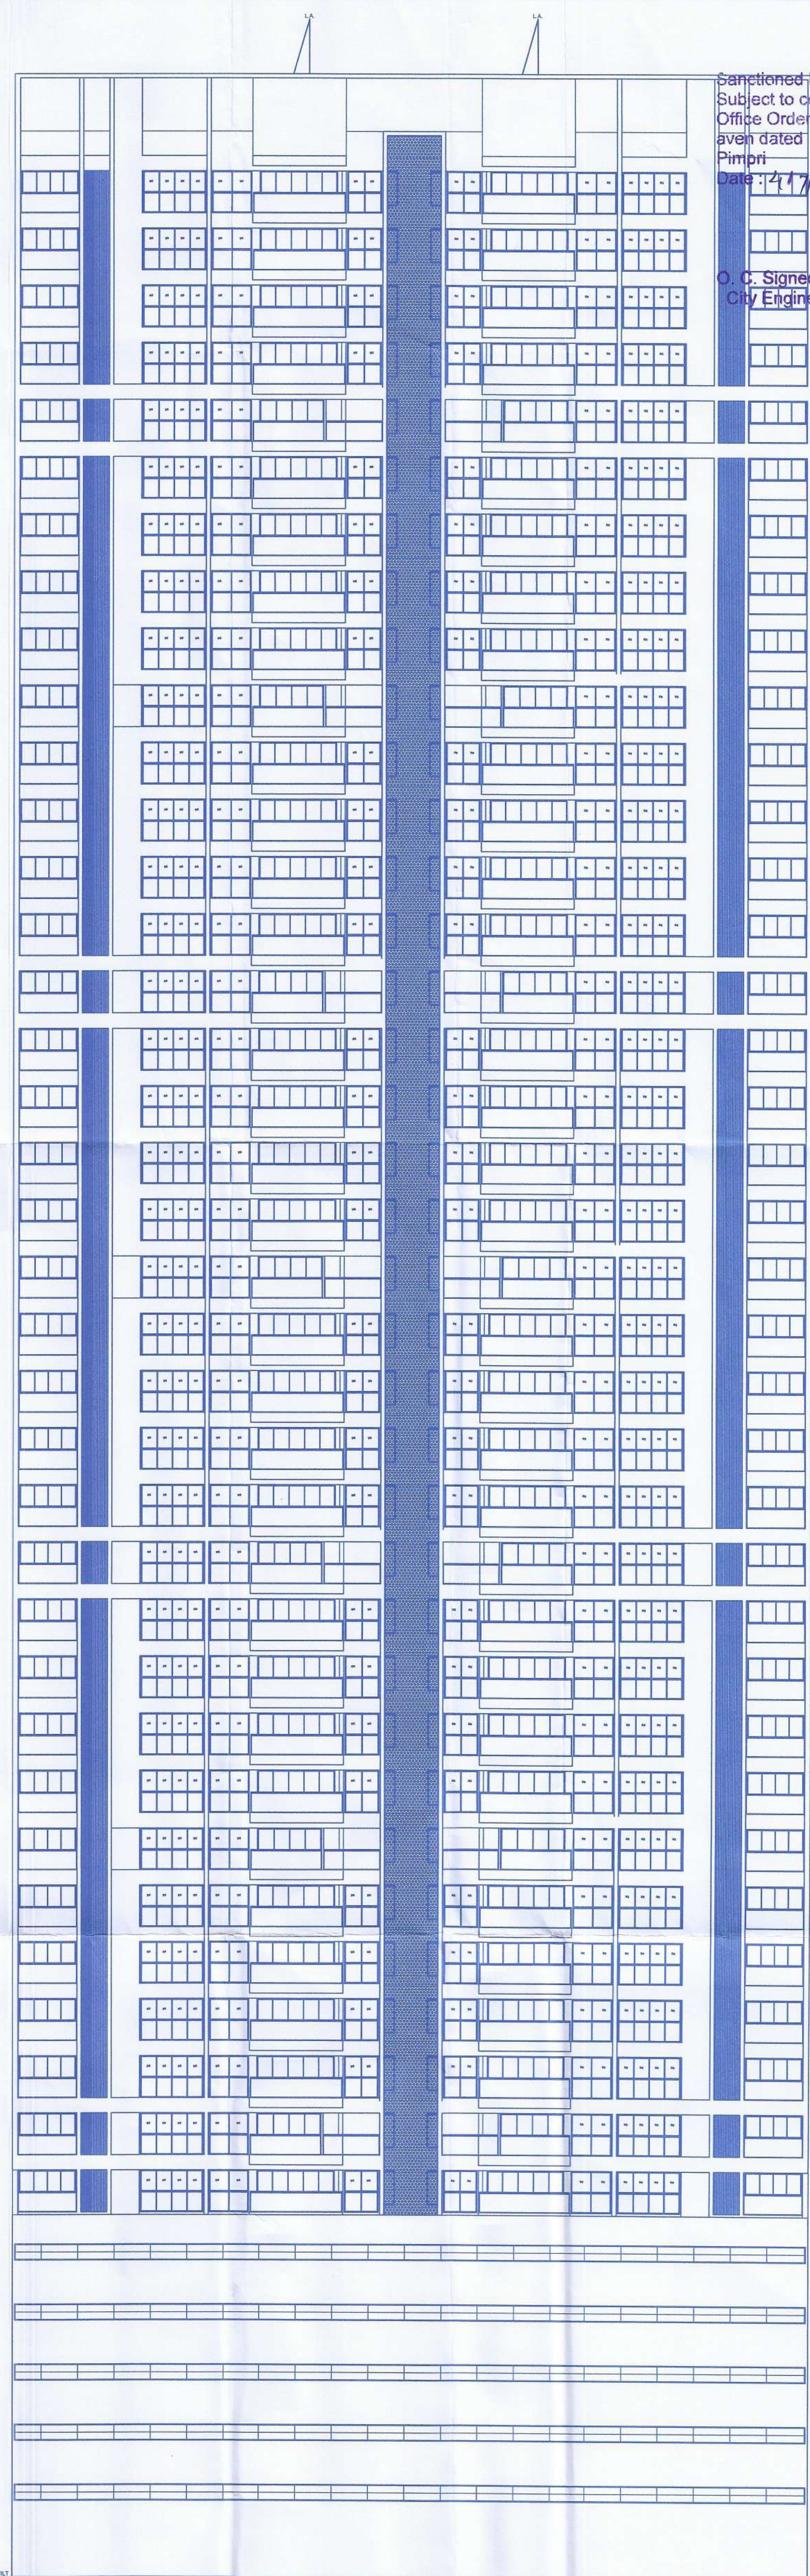

(WING K3)
ELEVATION

Sanctioned No. B/P/Akurodi/15/2025
Subject to conditions mentioned in the
Office Order No. 417/2025
Pimpri
Date: 4/7/2025

O. C. Signed by
City Engineer

ESTD
11/10/82
Pimpri-Chinchwad Municipal Corporation

For City Engineer
Building Permission Dept.
PCMC., Pimpri, Pune-18

MANIK BUCHADE ARCHITECTS
KIMAYA HOUSE
Near 19 Grand West Society,
Bala Hospital Road,
Dange Chowk, Thergaon, Pune-411033

Web site: www.kimayagroup.com
E-mail: info@mbarchitects.co.in
Ph: 9652502704, 9087519777

PROFESSIONAL RESIDENTIAL & COMMERCIAL PROJECT LOCATED AT CTS NO. 404/1/1,
AURANGZAD NAWAL DISTRICT PUNE.

Owner (s) name and signature: _____
MANIK BUCHADE ARCHITECTS

Date: 04/07/2025 North Scale: 1:100 Drafted by: A. Shinde Registered No. of Architect License no. of Licensed Engineer / Supervisor Lic. No. CA/93/20218