


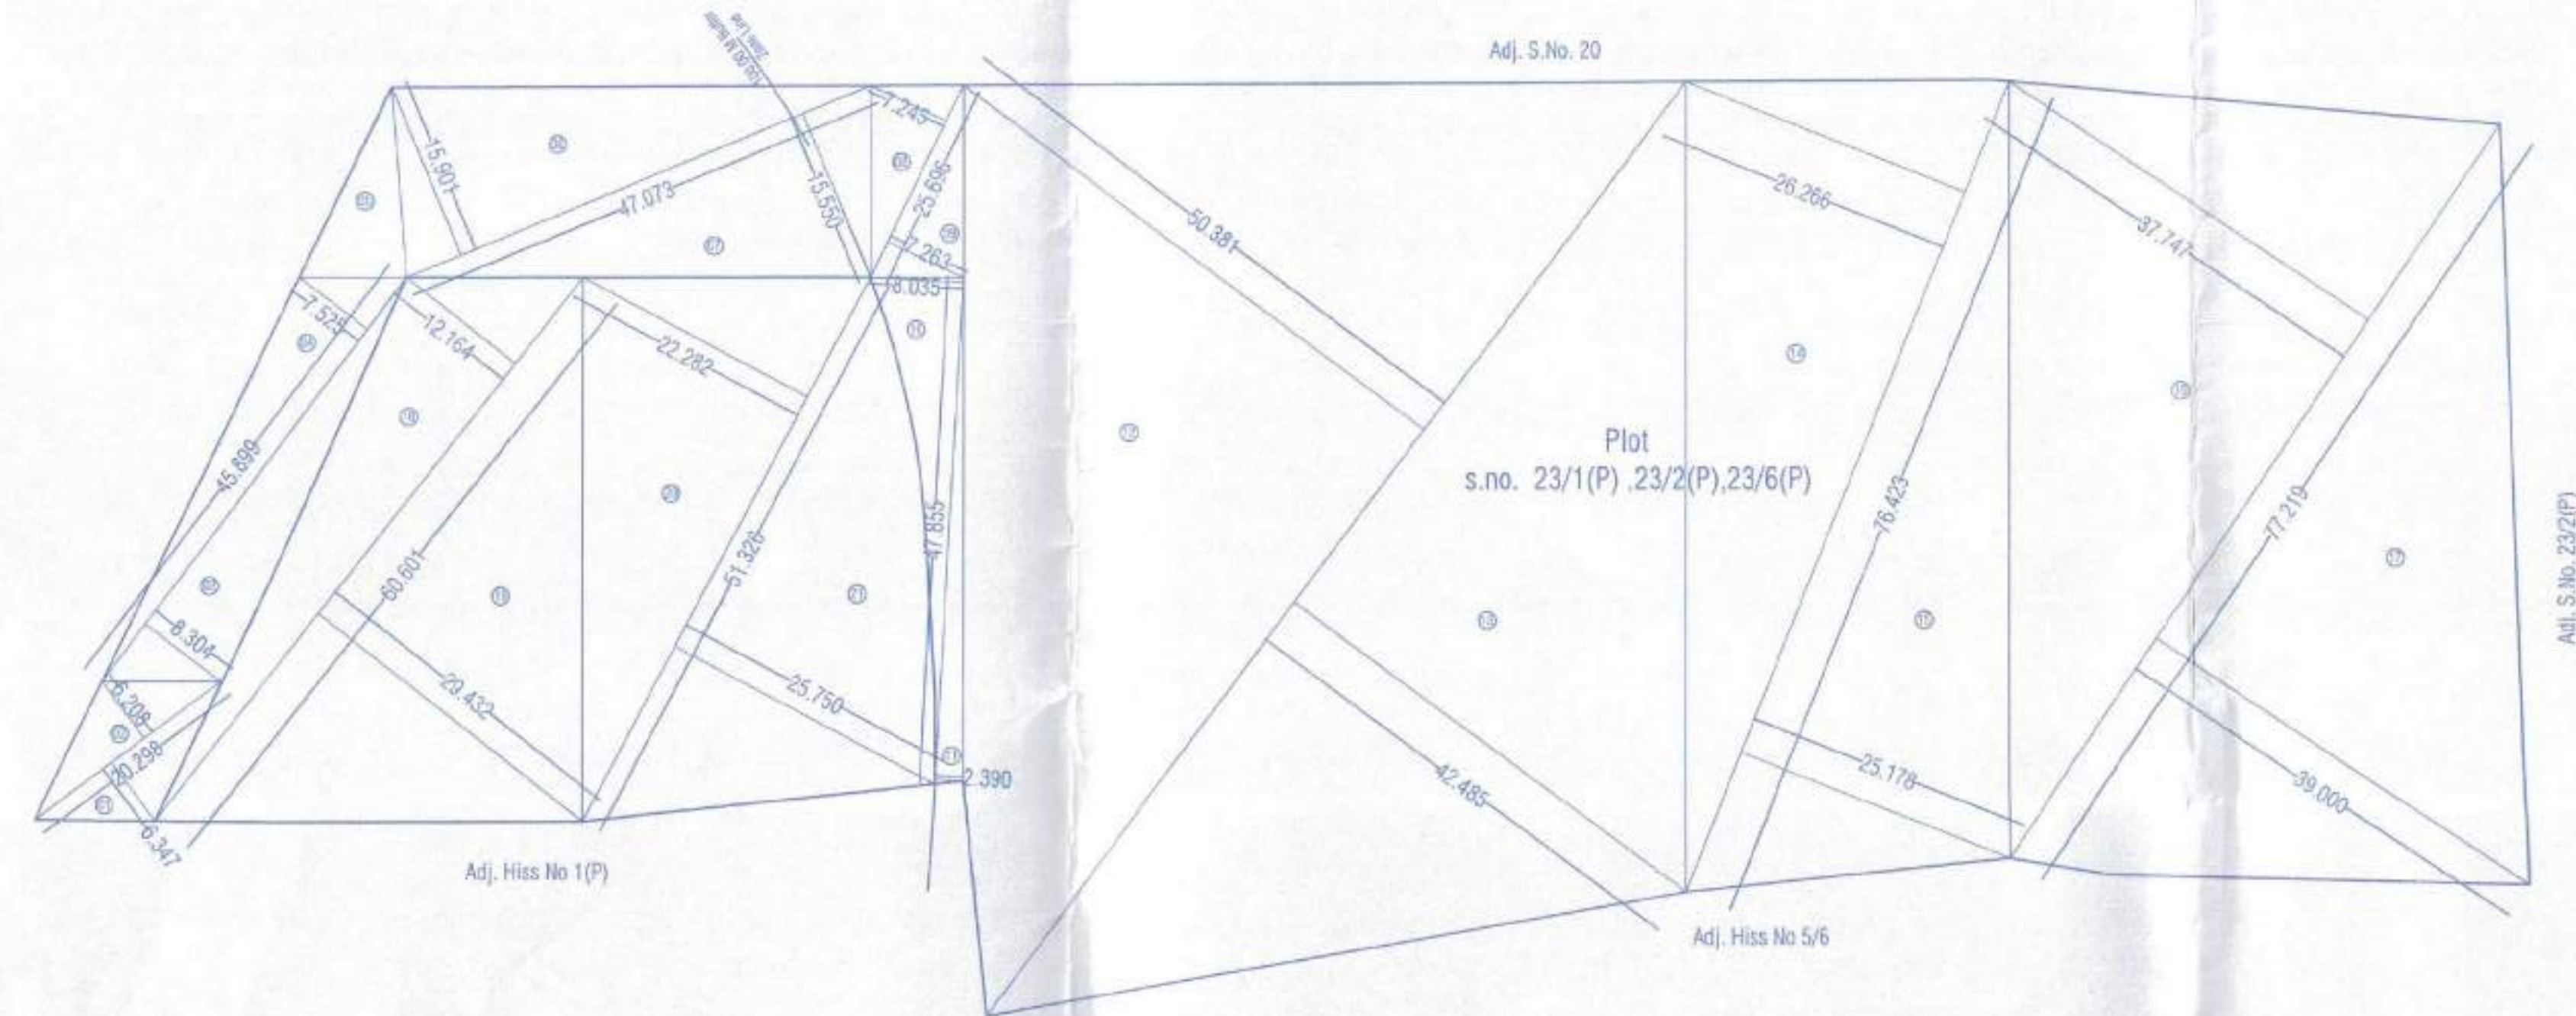


PLOT BEFORE SUBDIVISION
(Scale - 1:500)

Area Calculations for Total Plot Triangulation						
A-01	0.50	X	20.298	X	6.347	= 64.416
A-02	0.50	X	20.298	X	6.208	= 63.005
A-03	0.50	X	45.899	X	9.304	= 213.522
A-04	0.50	X	45.899	X	8.525	= 195.644
A-05						= 78.401
A-06	0.50	X	49.073	X	16.901	= 414.691
A-07	0.50	X	49.073	X	16.550	= 406.079
A-08	0.50	X	25.696	X	7.245	= 93.084
A-09	0.50	X	25.696	X	7.263	= 93.315
A-10	0.50	X	50.855	X	8.035	= 204.310
A-11	0.50	X	50.855	X	2.390	= 60.772
A-12	0.50	X	102.164	X	50.381	= 2573.562
A-13	0.50	X	102.164	X	42.485	= 2170.219
A-14	0.50	X	76.423	X	26.266	= 1003.663
A-15	0.50	X	76.423	X	25.178	= 962.089
A-16	0.50	X	77.219	X	37.747	= 1457.393
A-17	0.50	X	77.219	X	39.000	= 1505.771
A-18	0.50	X	60.601	X	12.164	= 368.575
A-19	0.50	X	60.601	X	29.432	= 891.804
A-20	0.50	X	51.326	X	22.282	= 571.823
A-21	0.50	X	51.326	X	25.750	= 660.822
TOTAL						= 14052.96


AREA TABLE BEFORE SUBDIVISION

PLOT	7/12	PR CARD	DEMARCATION	AS PER SITE	PAH	OTHERS	AS PER DWG
SUBDIVISION	13925.00	13925.00	14052.96	13931.36	13925.00	13928.88	14052.96
TOTAL	13925.00	13925.00	14052.96	13931.36	13925.00	13928.88	14052.96

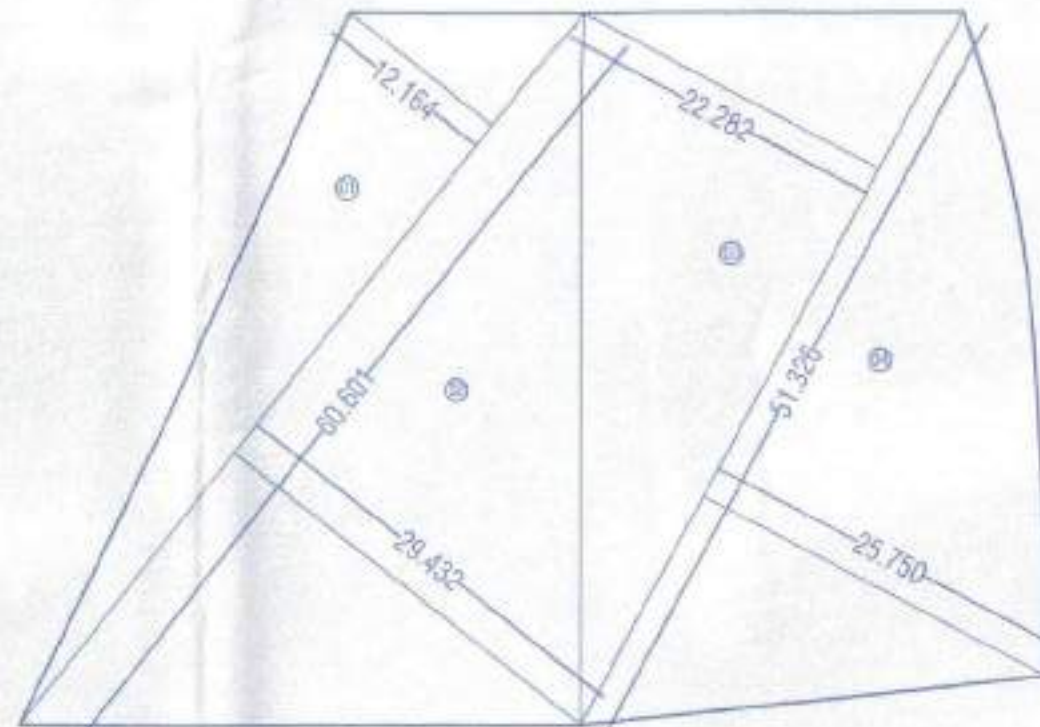

PLOT A AFTER SUBDIVISION
(Scale - 1:500)

Area Calculations for Plot A Triangulation						
A-01	0.50	X	60.601	X	12.164	= 368.575
A-02	0.50	X	60.601	X	29.432	= 891.804
A-03	0.50	X	51.326	X	22.282	= 571.823
A-04	0.50	X	51.326	X	25.750	= 660.822
TOTAL						= 2493.02

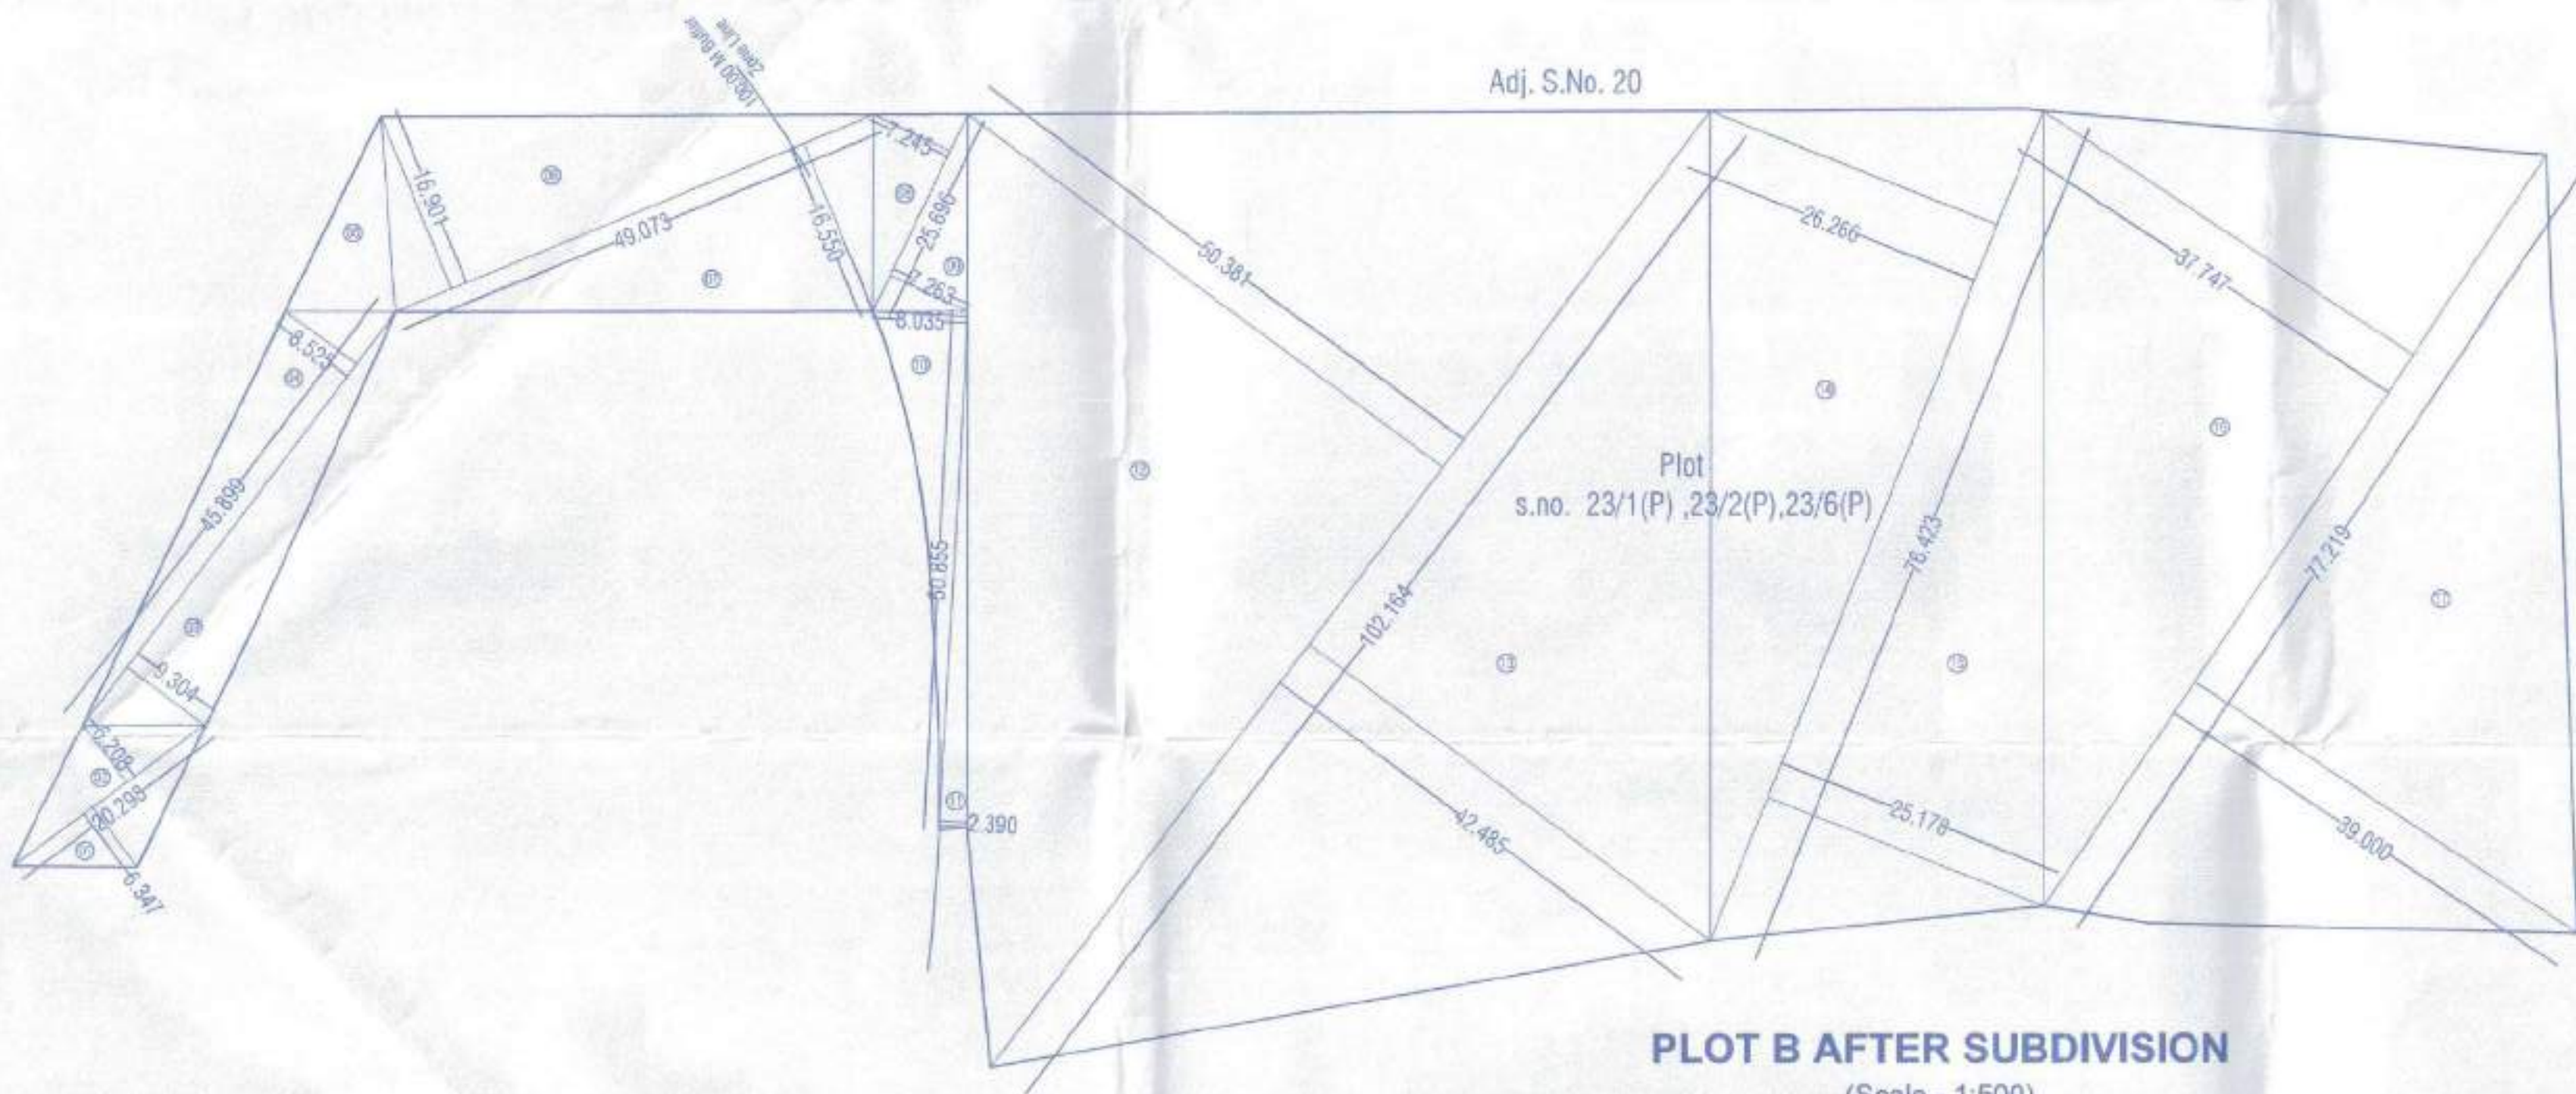


PLOT B AFTER SUBDIVISION
(Scale - 1:500)

Area Calculations for Plot B Triangulation						
A-01	0.50	X	20.298	X	6.347	= 64.416
A-02	0.50	X	20.298	X	6.208	= 63.005
A-03	0.50	X	45.899	X	9.304	= 213.522
A-04	0.50	X	45.899	X	8.525	= 195.644
A-05						= 78.401
A-06	0.50	X	49.073	X	16.901	= 414.691
A-07	0.50	X	49.073	X	16.550	= 406.079
A-08	0.50	X	25.696	X	7.245	= 93.084
A-09	0.50	X	25.696	X	7.263	= 93.315
A-10	0.50	X	50.855	X	8.035	= 204.310
A-11	0.50	X	50.855	X	2.390	= 60.772
A-12	0.50	X	102.164	X	50.381	= 2573.562
A-13	0.50	X	102.164	X	42.485	= 2170.219
A-14	0.50	X	76.423	X	26.266	= 1003.663
A-15	0.50	X	76.423	X	25.178	= 962.089
A-16	0.50	X	77.219	X	37.747	= 1457.393
A-17	0.50	X	77.219	X	39.000	= 1505.771
TOTAL						= 11559.94


AREA TABLE AFTER SUBDIVISION

PLOT	MIN. PLOT RAE CONSIDERED
PLOT A	2400.00
PLOT B	11525.00
TOTAL	13925.00

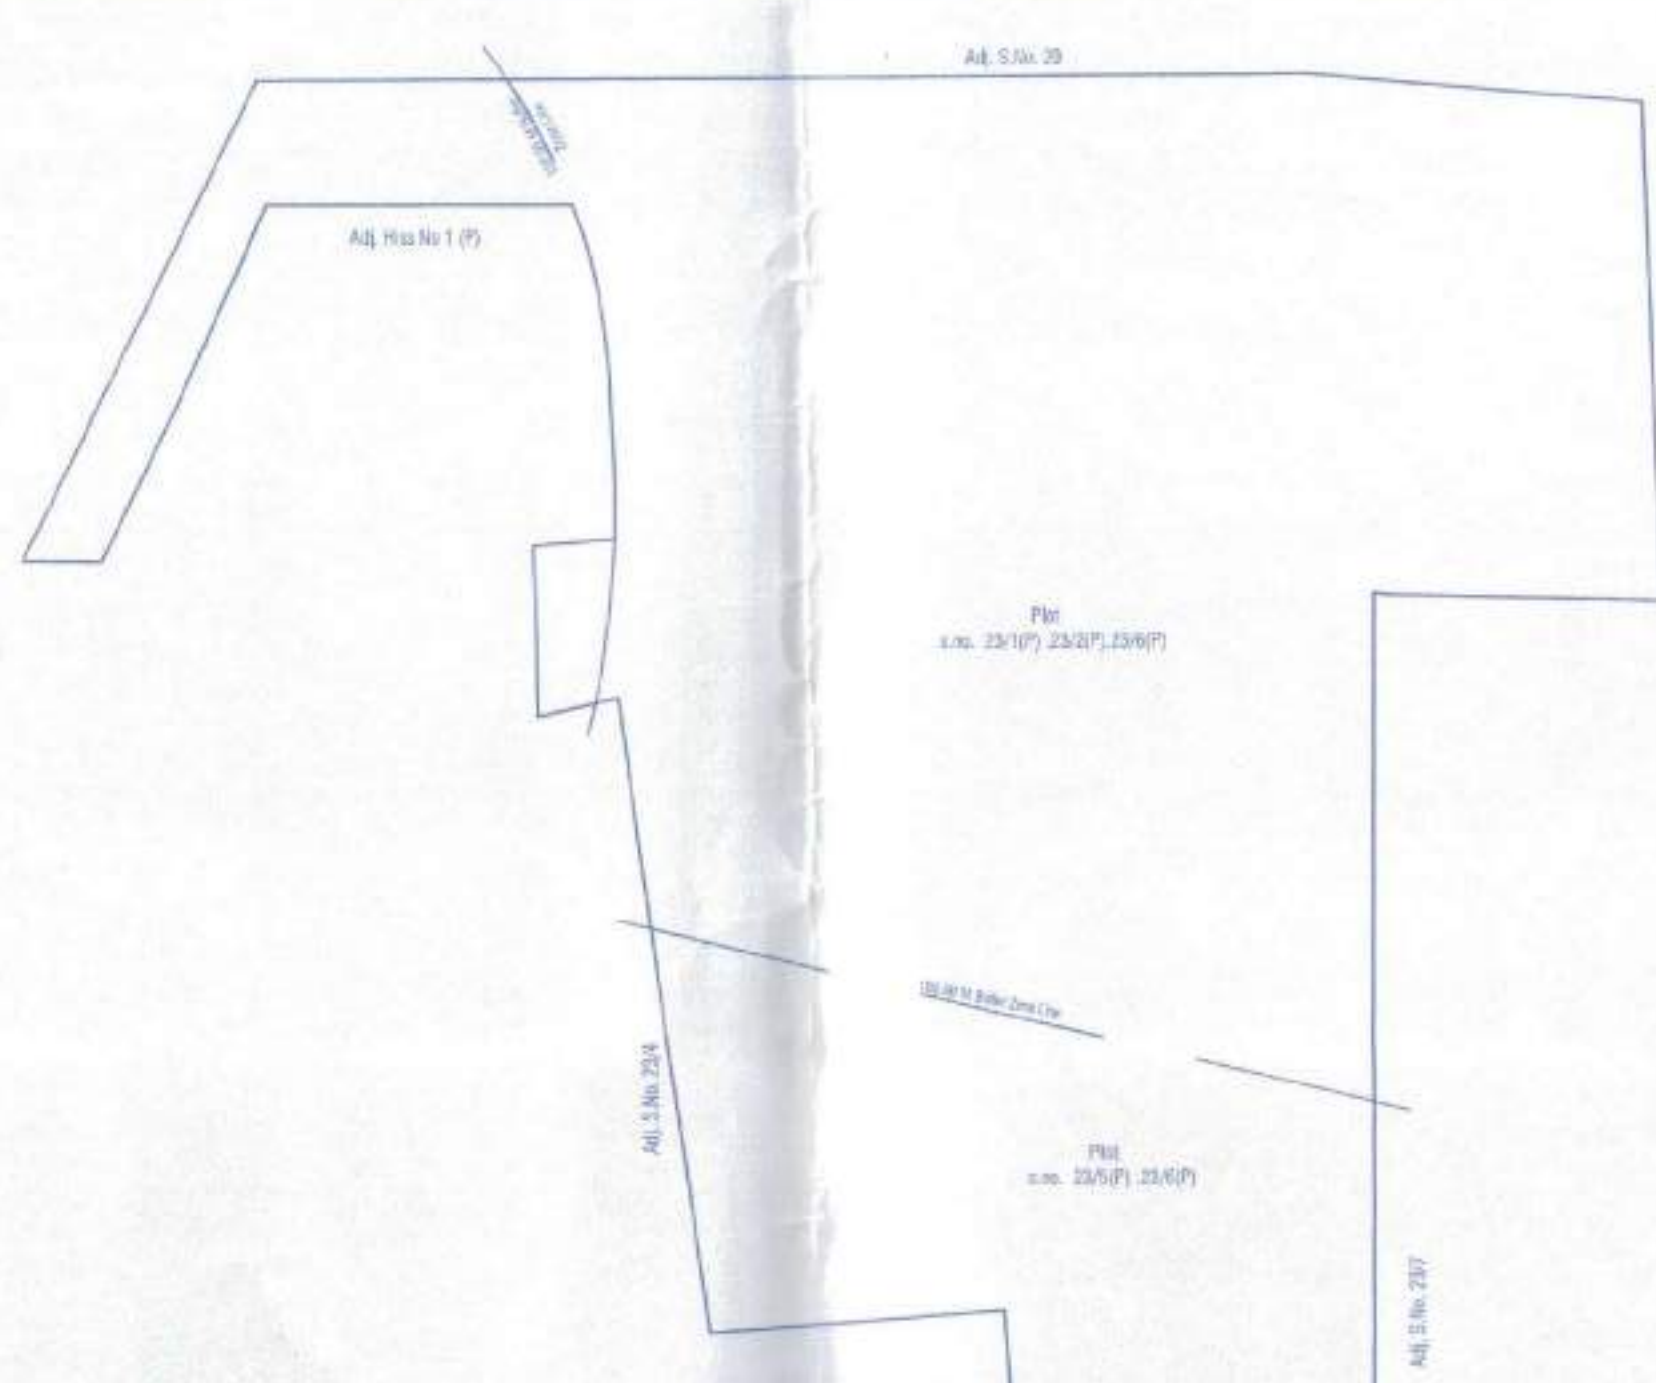

PLOT BEFORE AMALGAMATION
(Scale - 1:1000)

Area Calculations for Plot B Triangulation						
A-01	0.50	X	20.298	X	6.347	= 64.416
A-02	0.50	X	20.298	X	6.208	= 63.005
A-03	0.50	X	45.899	X	9.304	= 213.522
A-04	0.50	X	45.899	X	8.525	= 195.644
A-05						= 78.401
A-06	0.50	X	49.073	X	16.901	= 414.691
A-07	0.50	X	49.073	X	16.550	= 406.079
A-08	0.50	X	25.696	X	7.245	= 93.084
A-09	0.50	X	25.696	X	7.263	= 93.315
A-10	0.50	X	50.855	X	8.035	= 204.310
A-11	0.50	X	50.855	X	2.390	= 60.772
A-12	0.50	X	102.164	X	50.381	= 2573.562
A-13	0.50	X	102.164	X	42.485	= 2170.219
A-14	0.50	X	76.423	X	26.266	= 1003.663
A-15	0.50	X	76.423	X	25.178	= 962.089
A-16	0.50	X	77.219	X	37.747	= 1457.393
A-17	0.50	X	77.219	X	39.000	= 1505.771
TOTAL						= 11559.94

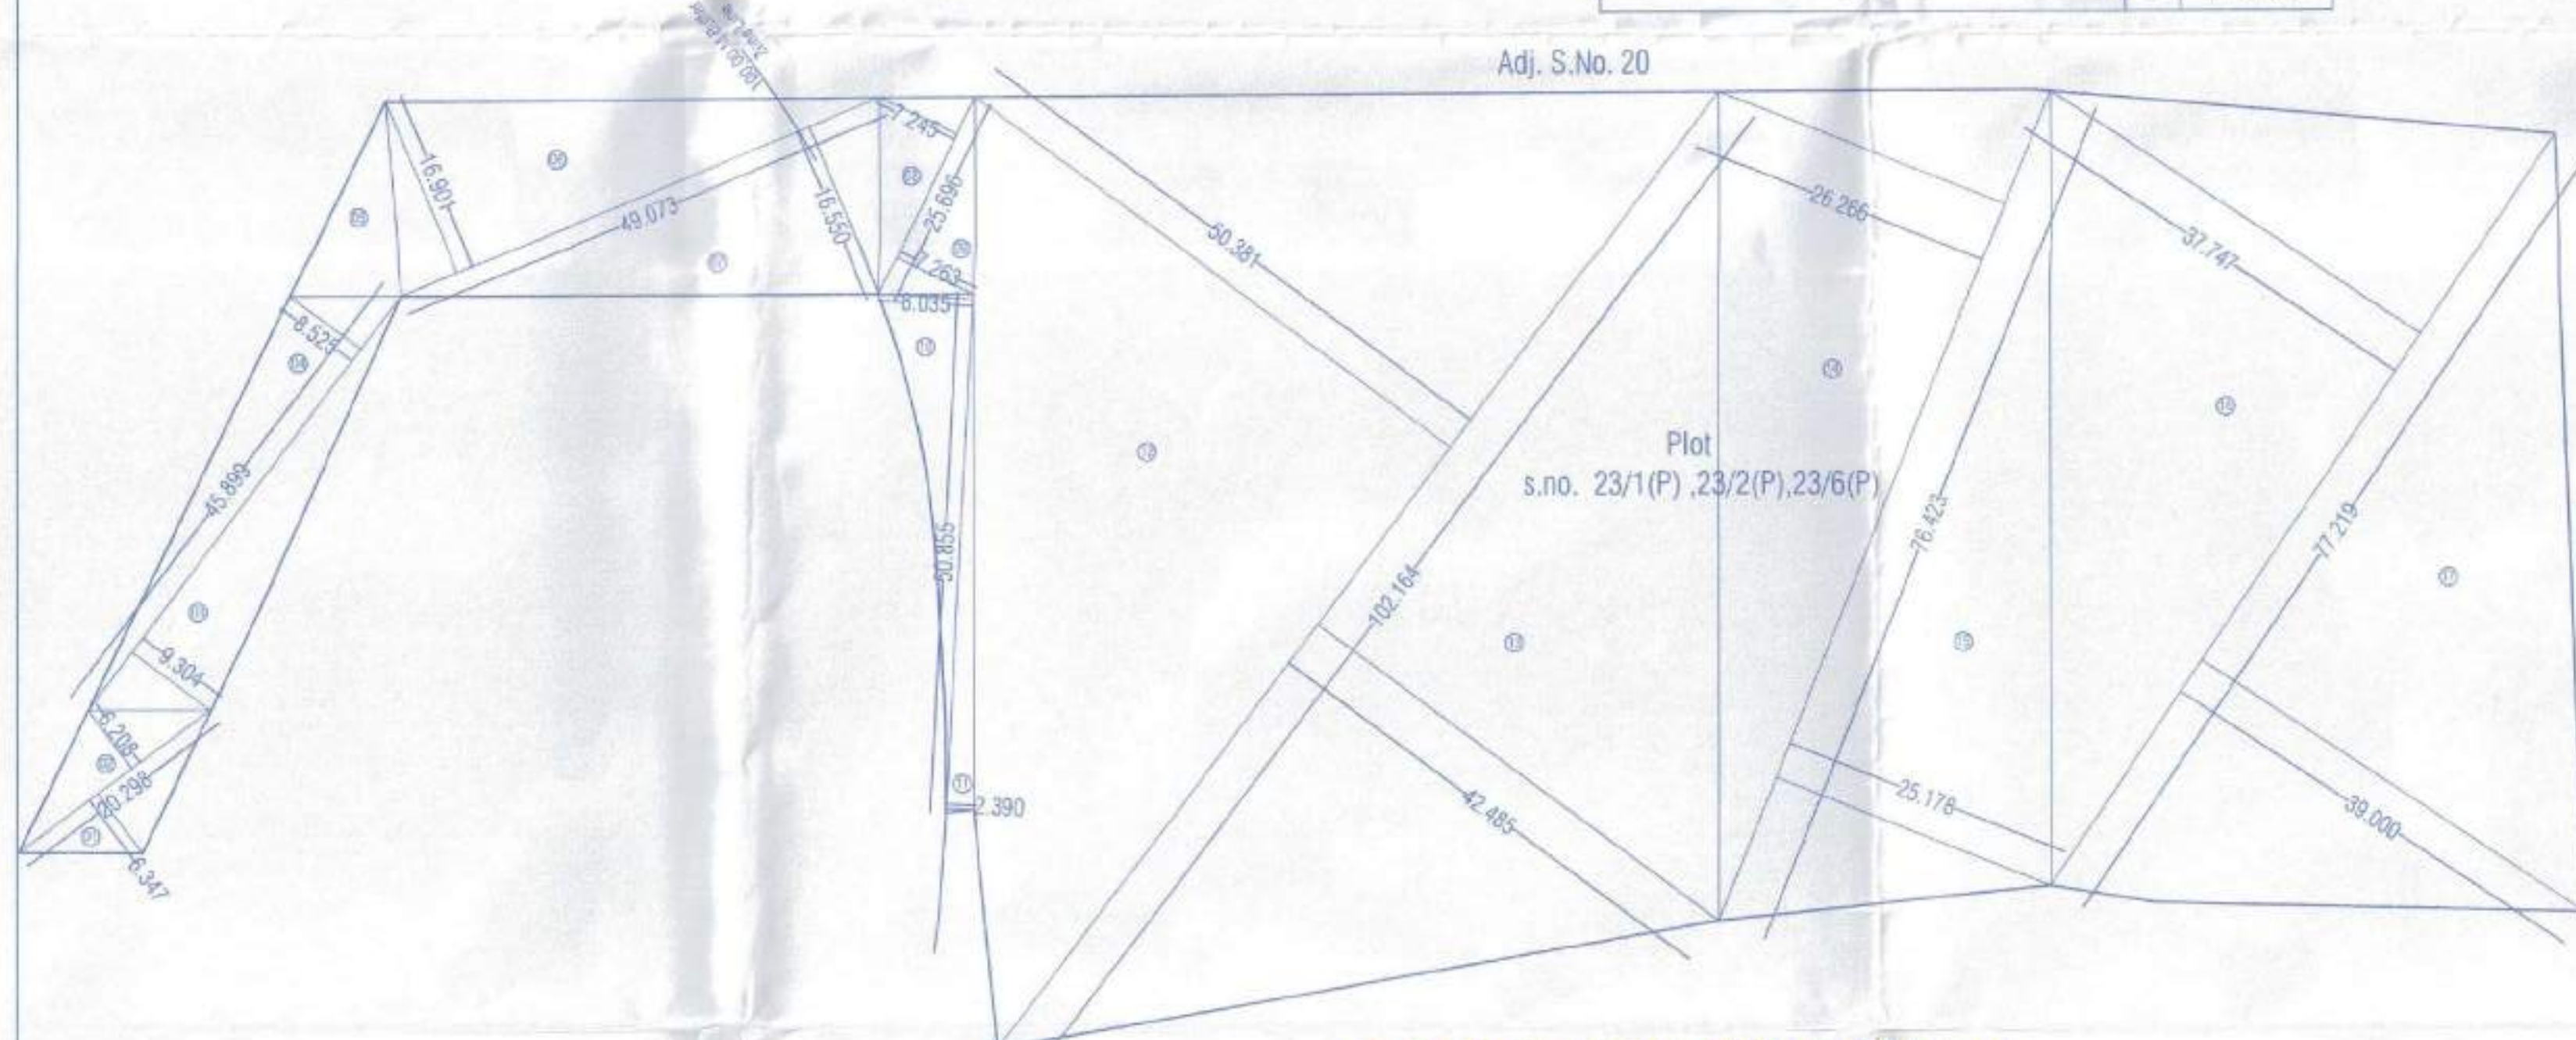

PLOT B BEFORE AMALGAMTION
(Scale - 1:500)

Area Calculations for Plot Triangulation						
A-01	0.50	X	20.298	X	6.347	= 64.416
A-02	0.50	X	20.298	X	6.208	= 63.005
A-03	0.50	X	45.899	X	9.304	= 213.522
A-04	0.50	X	45.899	X	8.525	= 195.644
A-05						= 78.401
A-06	0.50	X	49.073	X	16.901	= 414.691
A-07	0.50	X	49.073	X	16.550	= 406.079
A-08	0.50	X	25.696	X	7.245	= 93.084
A-09	0.50	X	25.696	X	7.263	= 93.315
A-10	0.50	X	50.855	X	8.035	= 204.310
A-11	0.50	X	50.855	X	2.390	= 60.772
A-12	0.50	X	102.164	X	50.381	= 2573.562
A-13	0.50	X	102.164	X	42.485	= 2170.219
A-14	0.50	X	76.423	X	26.266	= 1003.663
A-15	0.50	X	76.423	X	25.178	= 962.089
A-16	0.50	X	77.219	X	37.747	= 1457.393
A-17	0.50	X	77.219	X	39.000	= 1505.771
A-18	0.50	X	25.880	X	9.643	= 124.780
A-19	0.50	X	25.880	X	8.654	= 111.983
A-20	0.50	X	21.977	X	2.373	= 26.076
A-21	0.50	X	21.977	X	3.897	= 42.822
A-22	0.50	X	21.794	X	3.961	= 43.163
A-23	0.50	X	21.794	X	4.217	= 45.953
A-24	0.50	X	65.653	X	4.324	= 141.942
A-25	0.50	X	65.653	X	4.709	= 154.580
A-26	0.50	X	108.283	X	49.780	= 2695.164
A-27	0.50	X	108.283	X	47.469	= 2570.043
A-28	0.50	X	98.346	X	26.917	= 1323.590
A-29	0.50	X	98.346	X	20.893	= 1027.371
A-30	0.50	X	20.460	X	7.125	= 72.889
A-31	0.50	X	20.460	X	6.667	= 68.203
A-32	0.50	X	74.362	X	7.079	= 263.204
A-33	0.50	X	74.362	X	6.817	= 253.463
A-34	0.50	X	72.634	X	36.187	= 1314.203
A-35	0.50	X	72.634	X	35.782	= 1299.495
A-36	0.50	X	46.120	X	19.861	= 457.995
A-37	0.50	X	46.120	X	22.932	= 526.812
TOTAL						= 24125.67

PLOT AFTER AMALGAMATION
(Scale - 1:1000)

AREA TABLE BEFORE AMALGAMATION

PLOT	7/12	PR CARD	DEMARCATION	AS PER SITE	PAH	OTHERS	AS PER DWG
PLOT B	11525.00	11525.00	11559.94	11537.61	11525.00	11530.12	11559.94
PLOT C	12000.00	12000.00	12565.73	12012.13	12000.00	12005.50	12565.73
TOTAL	23525.00	23525.00	24125.67	23549.74	23525.00	23535.62	24125.67

AREA TABLE AFTER AMALGAMATION


PLOT	7/12	PR CARD	DEMARCATION	AS PER SITE	PAH	OTHERS	AS PER DWG
AMALGAMATION	23525.00	23525.00	24125.67	23549.74	23525.00	23535.62	24125.67
TOTAL	23525.00	23525.00	24125.67	23549.74	23525.00	23535.62	24125.67

Sanctioned No. B.P. / Puna wa 18/ 67/2024
Subject to conditions mentioned in the
Office Order No.
even dated 10/10/2024
Pimpri
Date: 10/10/2024



O. C. Signed by
City Engineer

City Engineer
Building Permission Dept.
P.C.M.C., Pimpri, Pune-18.

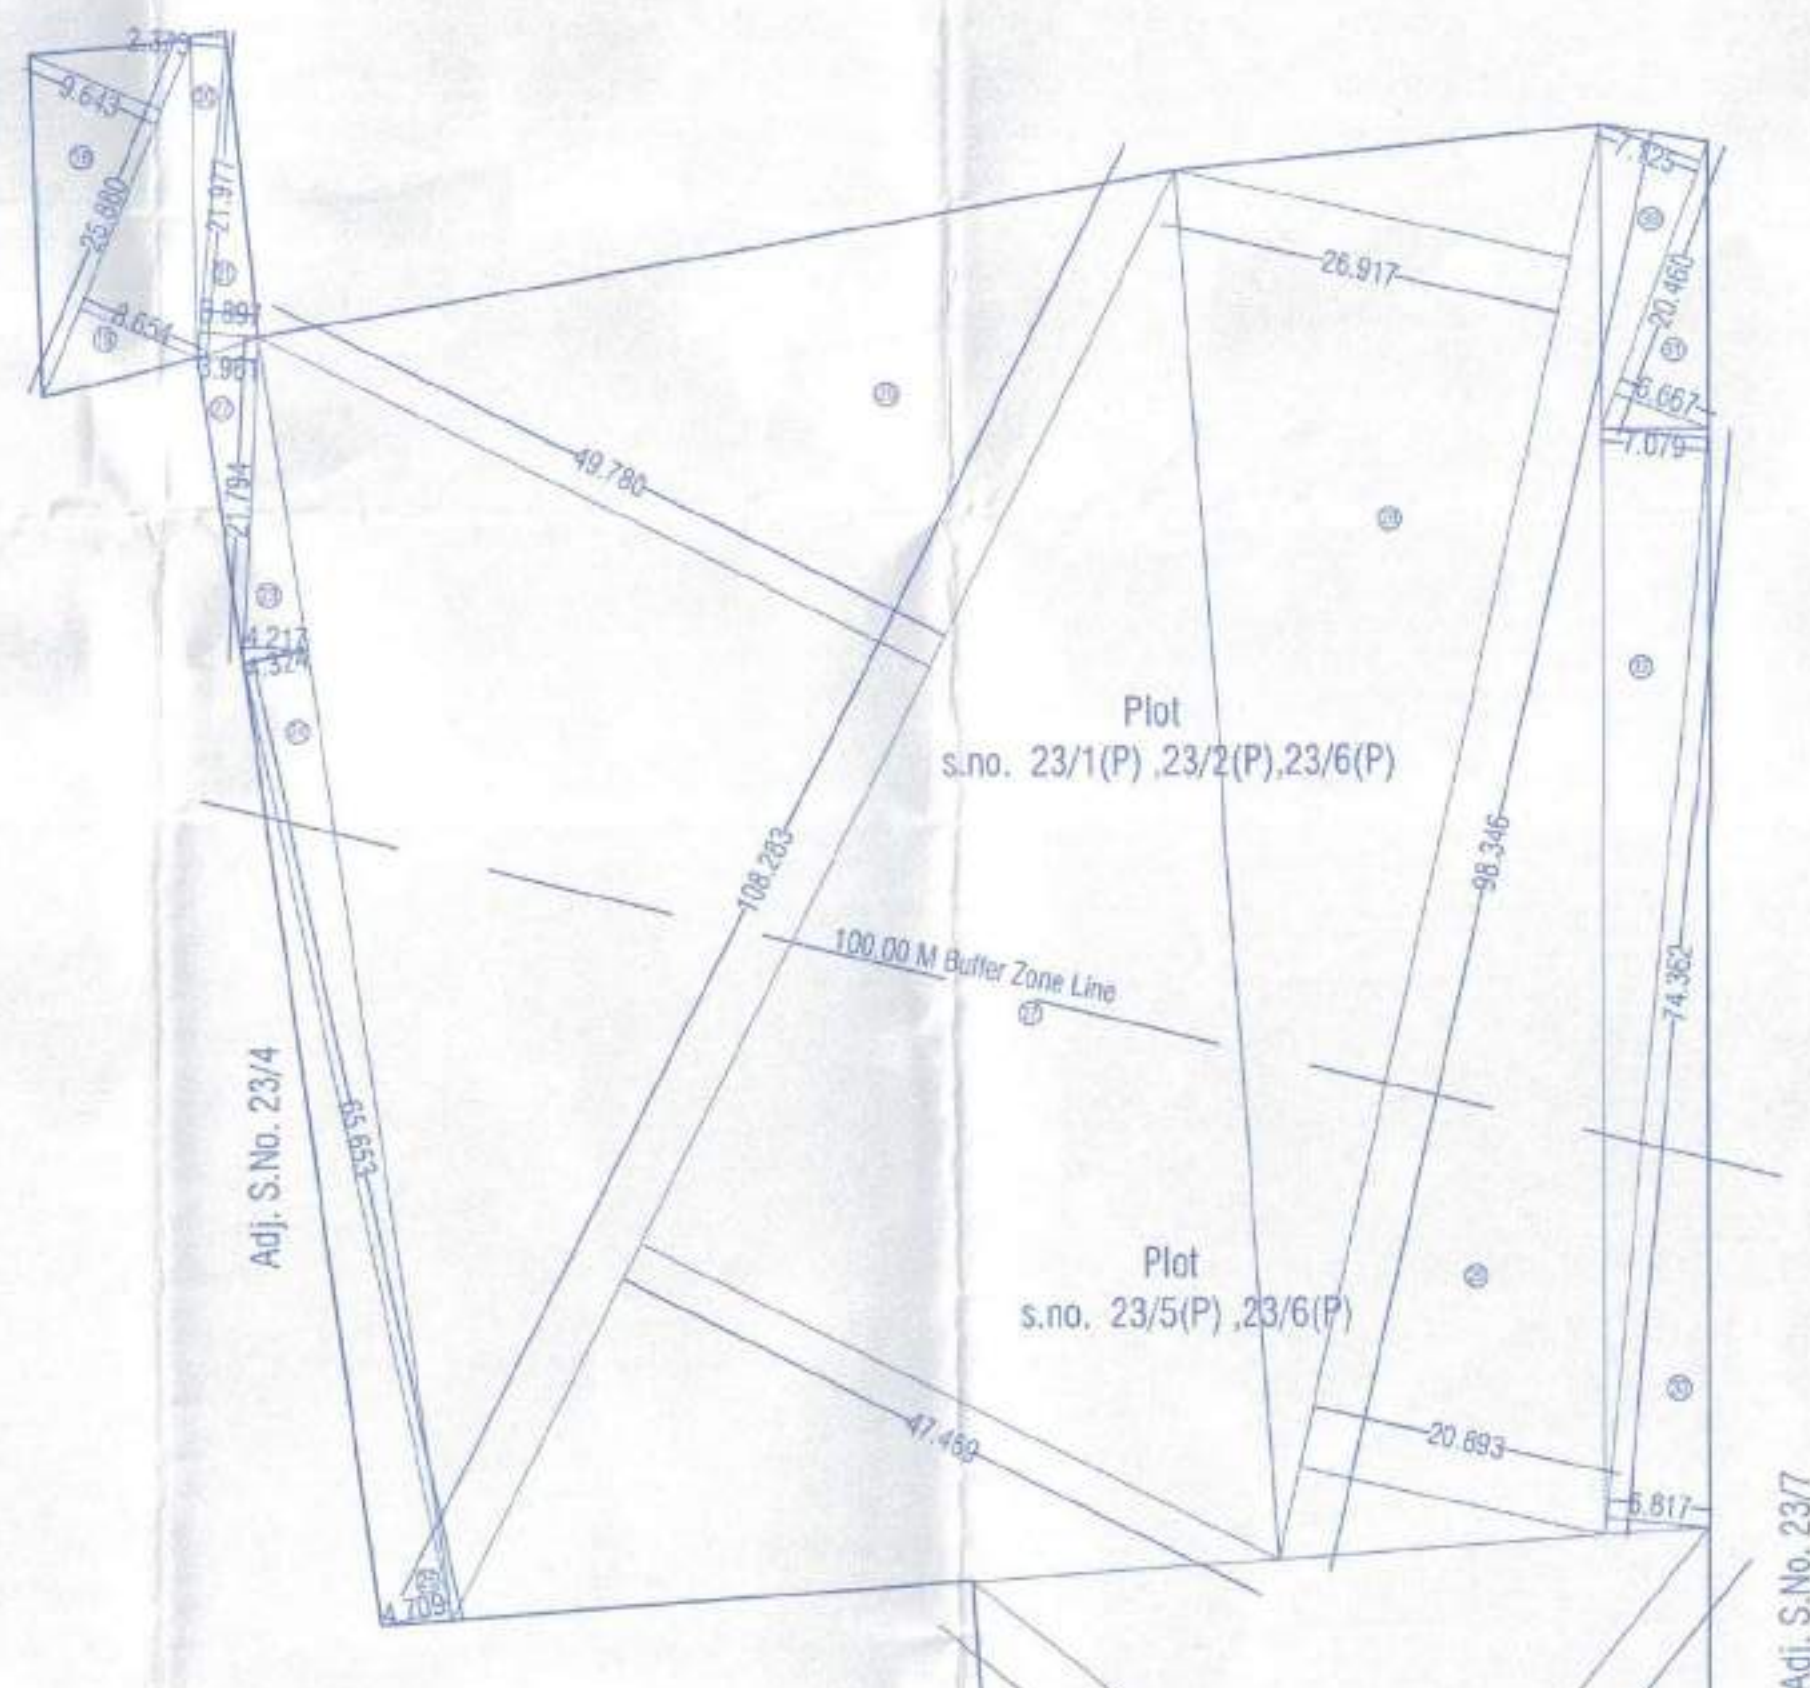

PLOT C BEFORE AMALGAMTION
(Scale - 1:500)

Area Calculations for Plot C Triangulation						
A-18	0.50	X	25.880	X	9.643	= 124.780
A-19	0.50	X	25.880	X	8.654	= 111.983
A-20	0.50	X	21.977	X	2.373	= 26.076
A-21	0.50	X	21.977	X	3.897	= 42.822
A-22	0.50	X	21.794	X	3.961	= 43.163
A-23	0.50	X	21.794	X	4.217	= 45.953
A-24	0.50	X	65.653	X	4.324	= 141.942
A-25	0.50	X	65.653	X	4.709	= 154.580
A-26	0.50	X	108.283	X	49.780	= 2695.164
A-27	0.50	X	108.283	X	47.469	= 2570.043
A-28	0.50	X	98.346	X	26.917	= 1323.590
A-29	0.50	X	98.346	X	20.893	= 1027.371
A-30	0.50	X	20.460	X	7.125	= 72.889
A-31	0.50	X	20.460	X	6.667	= 68.203
A-32	0.50	X	74.362	X	7.079	= 263.204
A-33	0.50	X	74.362	X	6.817	= 253.463
A-34	0.50	X	72.634	X	36.187	= 1314.203
A-35	0.50	X	72.634	X	35.782	= 1299.495
A-36	0.50	X	46.120	X	19.861	= 457.995
A-37	0.50	X	46.120	X	22.932	= 526.812
TOTAL						= 12565.73