




STAMP OF APPROVAL

Sanctioned No. B.P/MSH/33/2024
Subject to conditions mentioned in the
Office Order No.
aven dated - 24/05/2024
Pimpri
Date: 24/05/2024



O. C. Signed by
City Engineer

City Engineer
Building Permission Dept.
PCMC., Pimpri, Pune-18

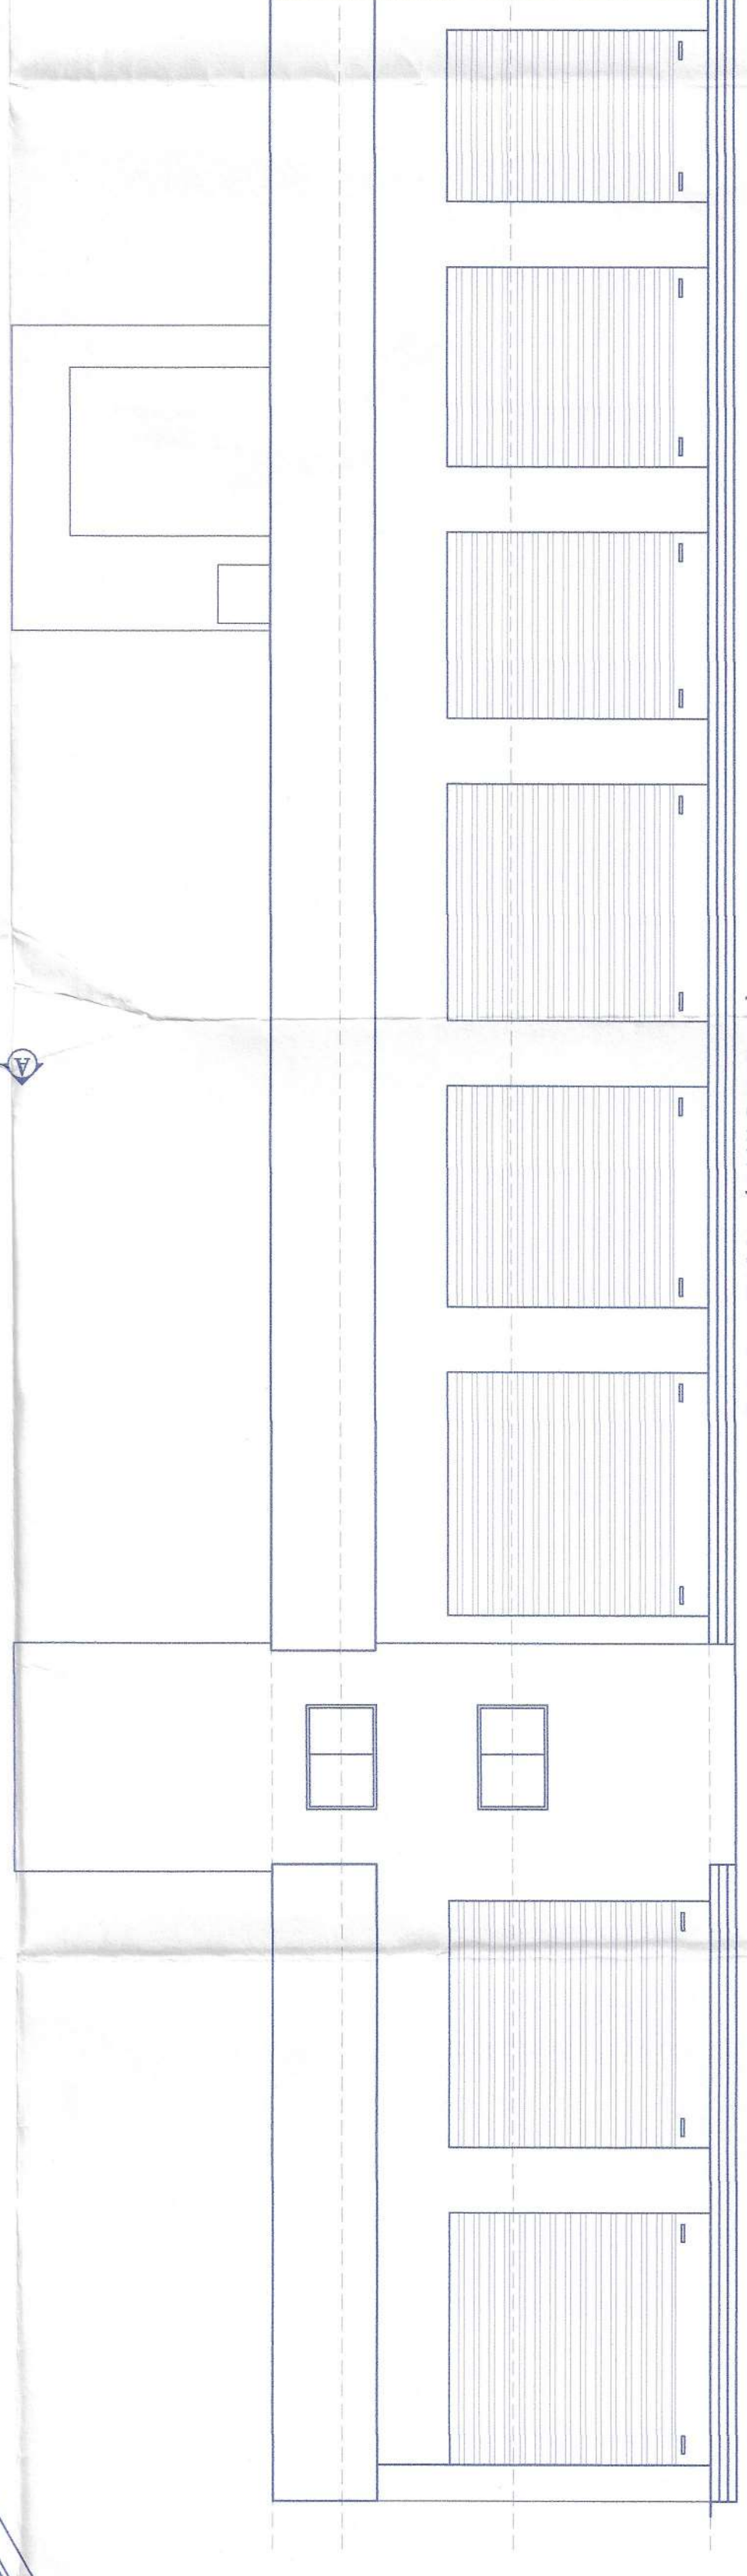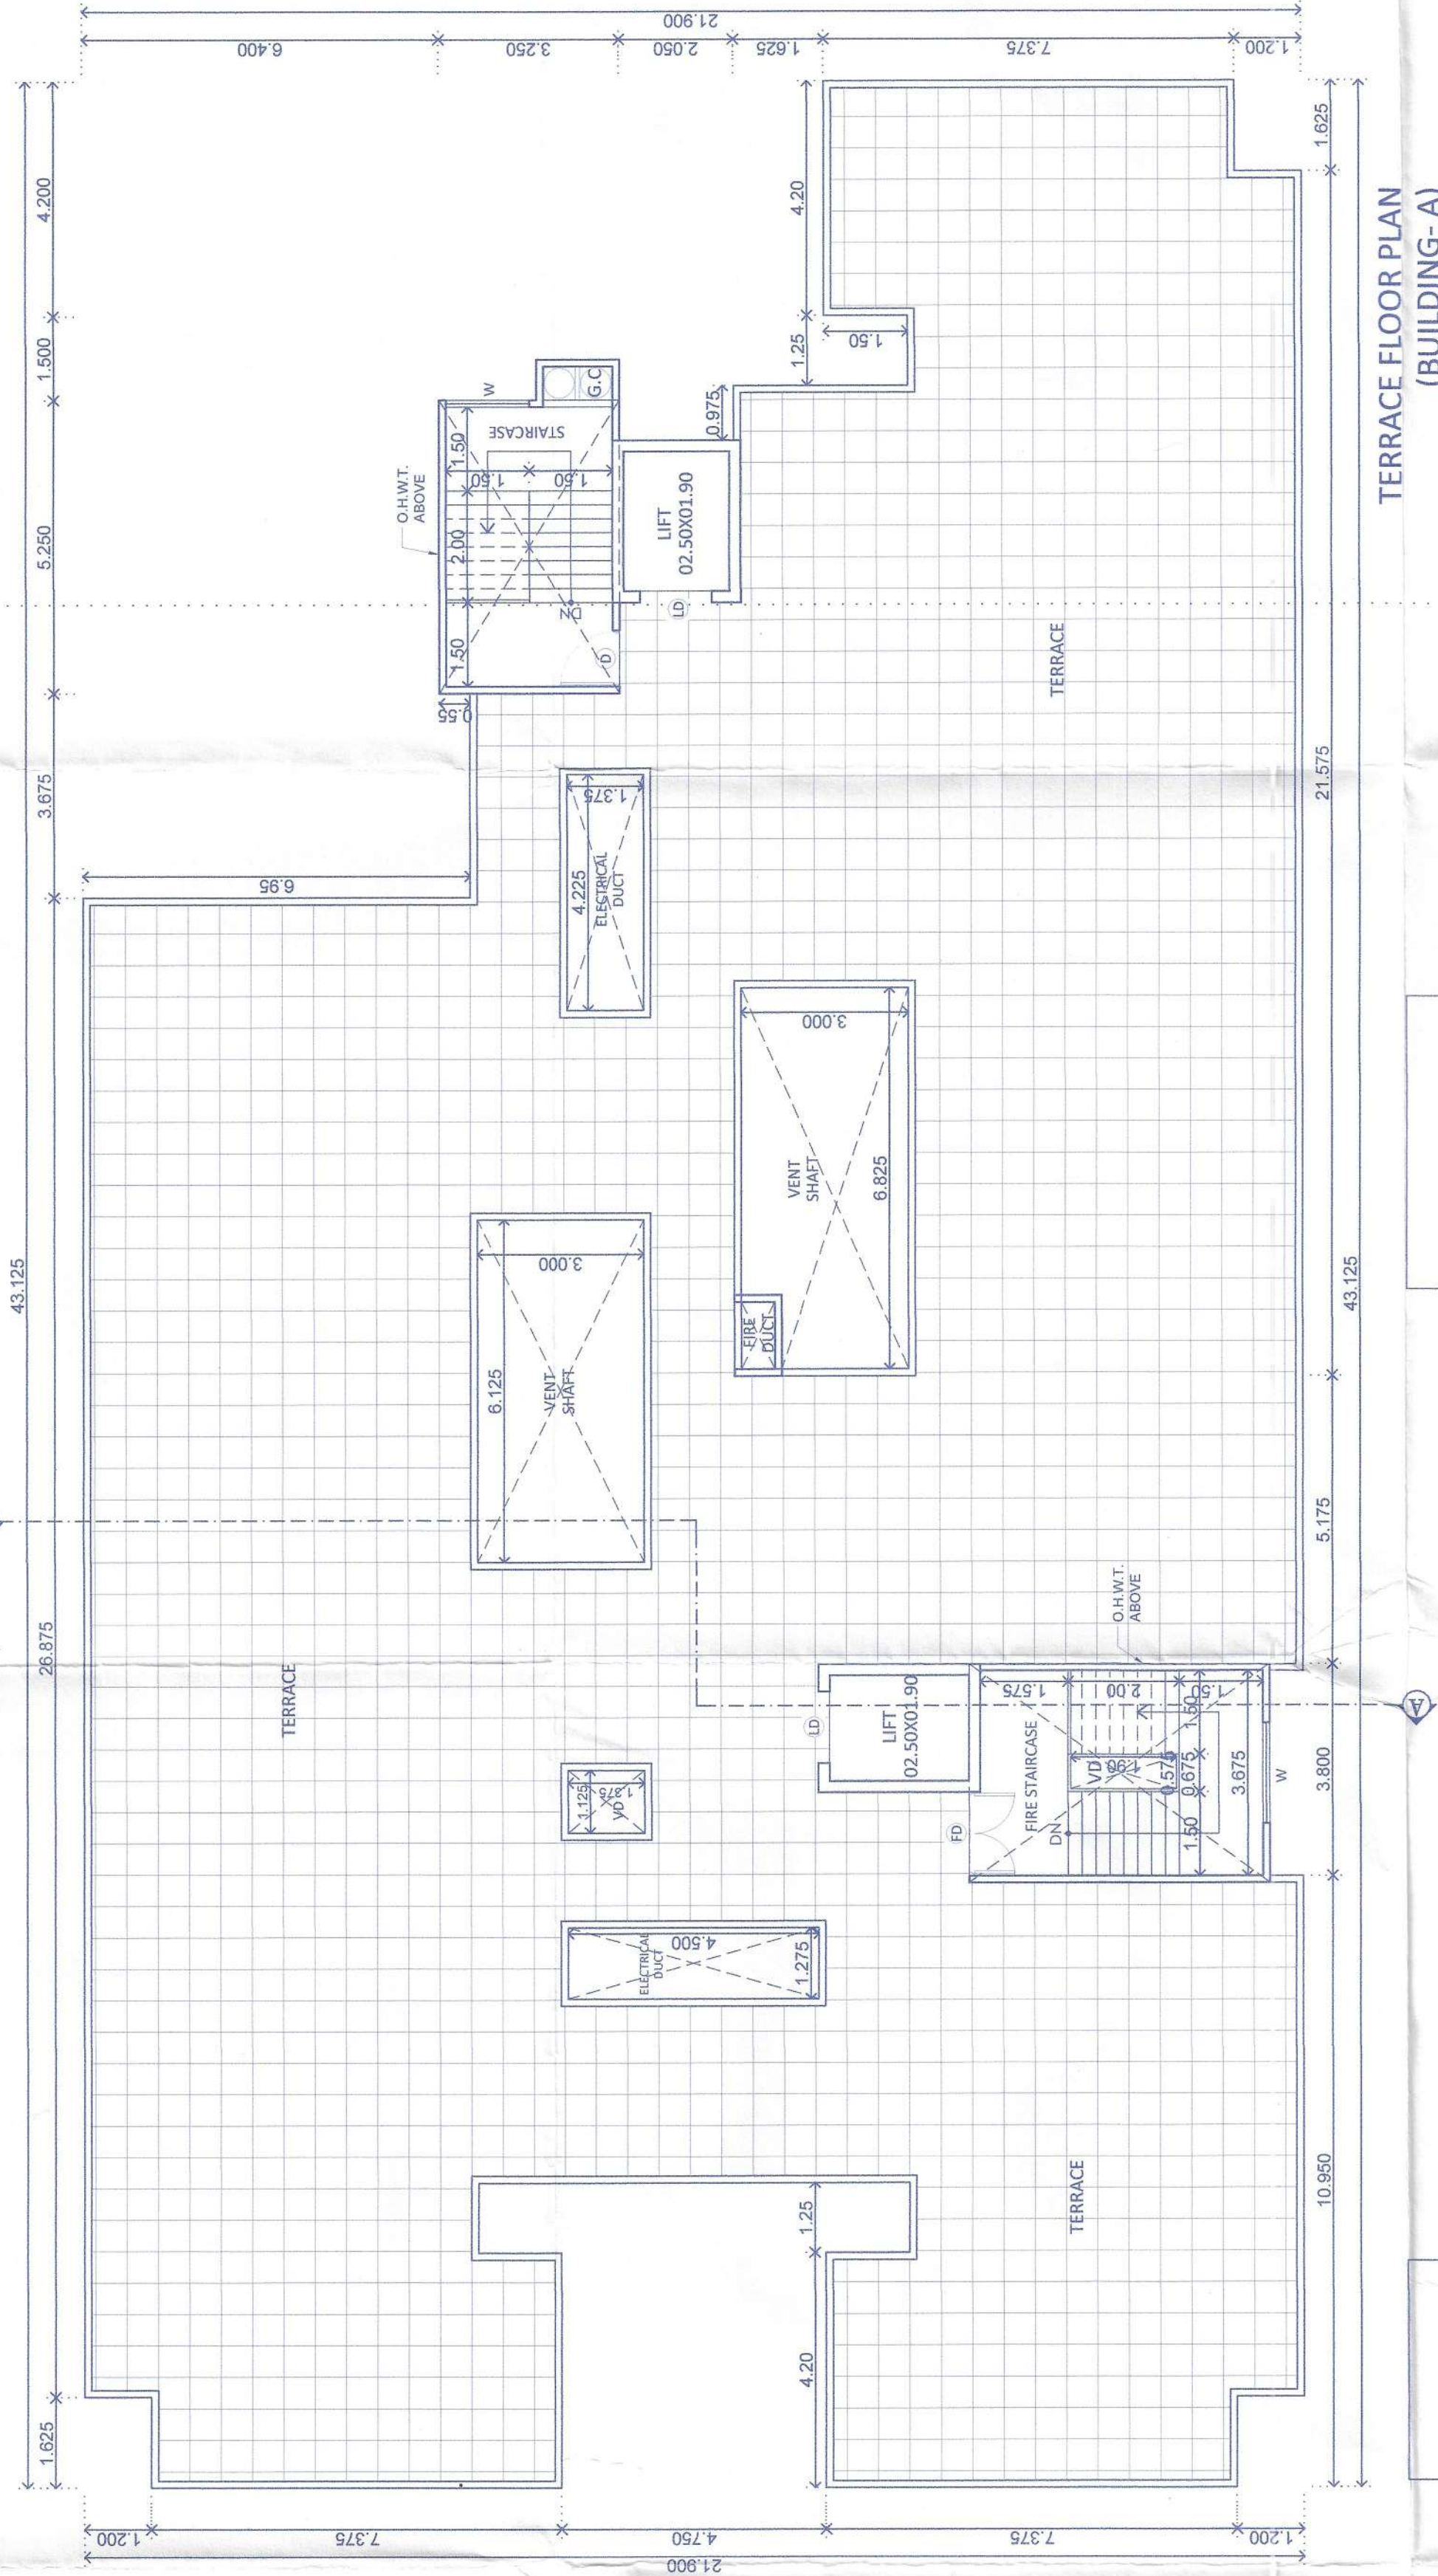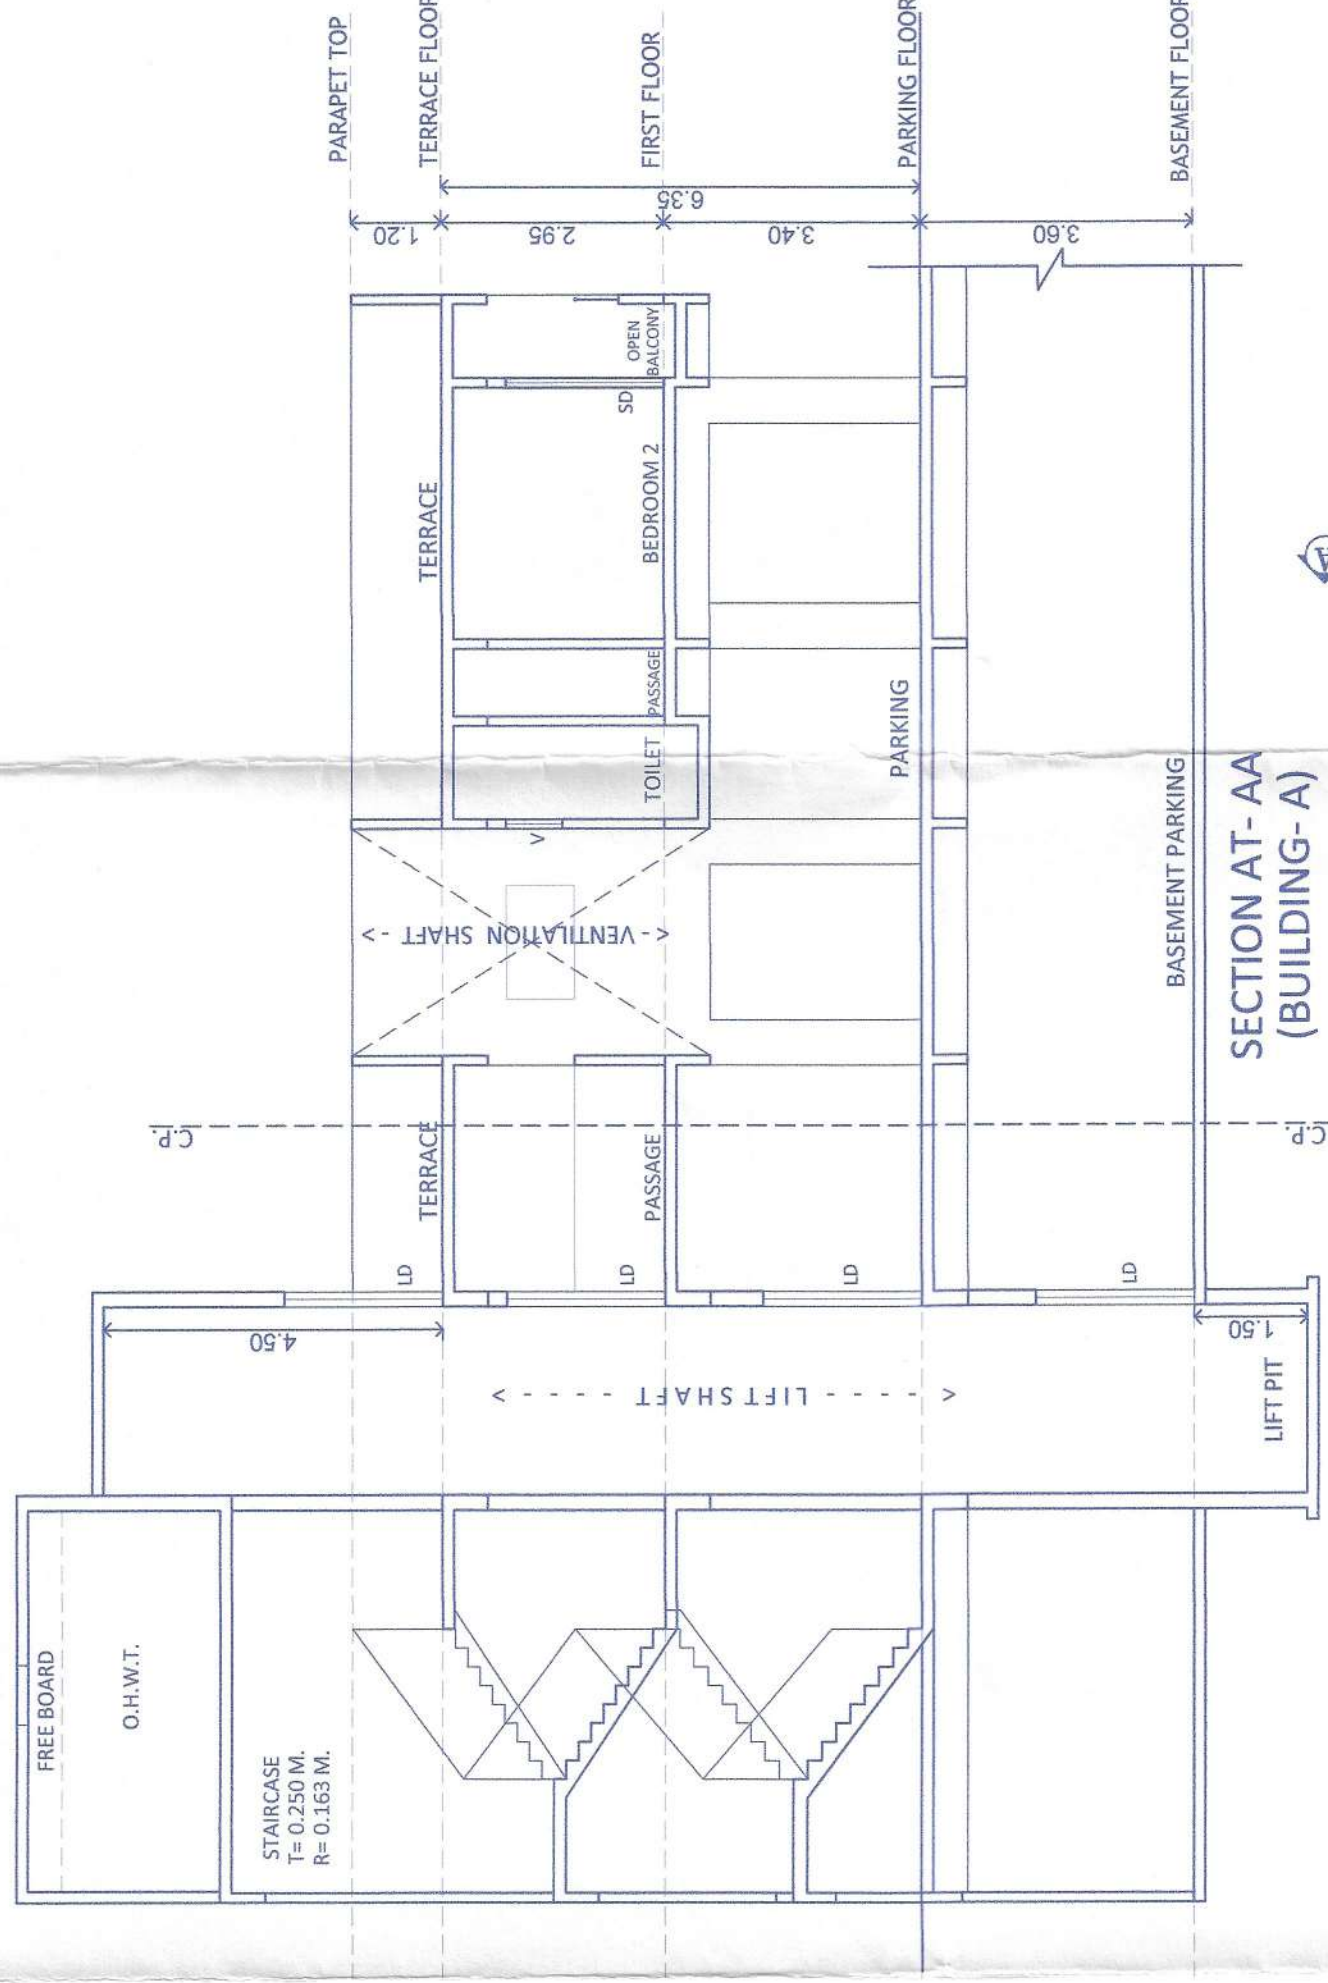

H. OWNER'S /DEVELOPER NAME AND SIGNATURE :--

Mr. ROHIDAS DATTU BORATE & OTHERS,
NIVRUTTI TABAJI KUDALE & OTHERS,
THROUGH P.O.A. M/s. CORAL INFRA THROUGH,
Mr. PARTH S. PATEL & OTHERS 4

Platz
Owner's Sign.

I. PROJECT :- RESIDENTIAL/COMMERCIAL

Village :- Moshi, Tal :- Haveli, Dist:- Pune.

G.No :- 288(P), 289	P.No :-
---------------------	---------

C.T.S.No :-	
-------------	--

Discrepation :-	REGULAR IRAC
-----------------	--------------



DREAM SPACE
ARCHITECTS

Morewadi, Pimpri-Chinchwad,
Maharashtra - 411018
Email: info@dreamspace.in

Architect's Sign.

FILE NO.		DRAWN BY		CHECKED
N		SCALE	FILE NO.	

1:100	210	ANANT	MAHENDRA
-------	-----	-------	----------

KEY NO.	DATE	28.03.202
---------	------	-----------

	INWARD NO.	PCMC/mob0034/2024/ZONE E/MOSHI-BORADEWADI/PRI
--	------------	---