



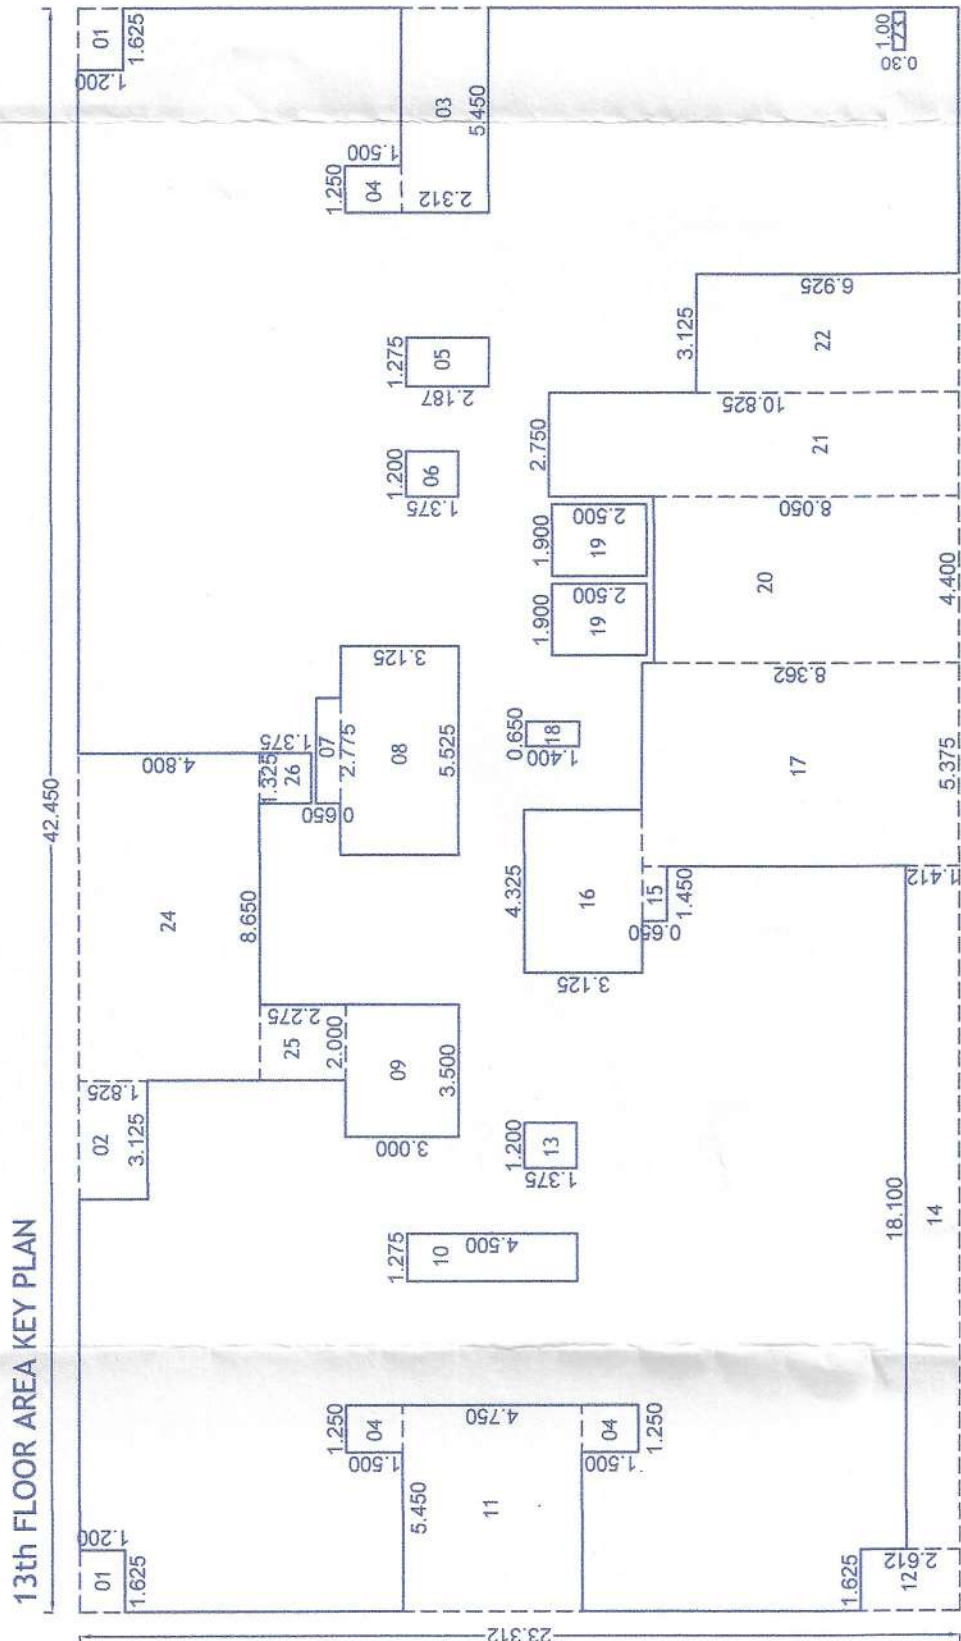

REFUGEE AREA STATEMENT									
01	=	10.150	X	8.702	X	01	=	88.326	Sq.m.
DEDUCTION									
01	=	1.375	X	1.625	X	01	=	2.239	Sq.m.
02	=	1.375	X	1.625	X	01	=	2.239	Sq.m.
03	=	1.375	X	1.625	X	01	=	2.239	Sq.m.
04	=	1.375	X	1.625	X	01	=	2.239	Sq.m.
TOTAL								88.33	Sq.m.
TOTAL AREA								88.33	Sq.m.


REQUIRED REFUGEE AREA:
REFUGEE AREA OF 15 SQM. OR AN AREA EQUIVALENT
TO THE AREA OF THE REFUGEE AREA OF THE
OCCUPANTS OF THREE CONSECUTIVE FLOORS

OCCUPANT LOAD- Building-C
Three Consecutive Floors Bup Area / 12.50
= 2140.88 + 12.50 = 171 (Person)
= 171 / 3 = 57 (Person)
For Handicapped Person = 100 Sqm. For 200 Person
= 94 (Tena) x 5 = 470 (Person)
= 470 x 200 = 2.35 Sqm.
Refugee Area = 15.00 Sqm. + 2.35 = 17.35 Sqm.
Provided Refuge Area = 54.55 / 53.81 Sqm.

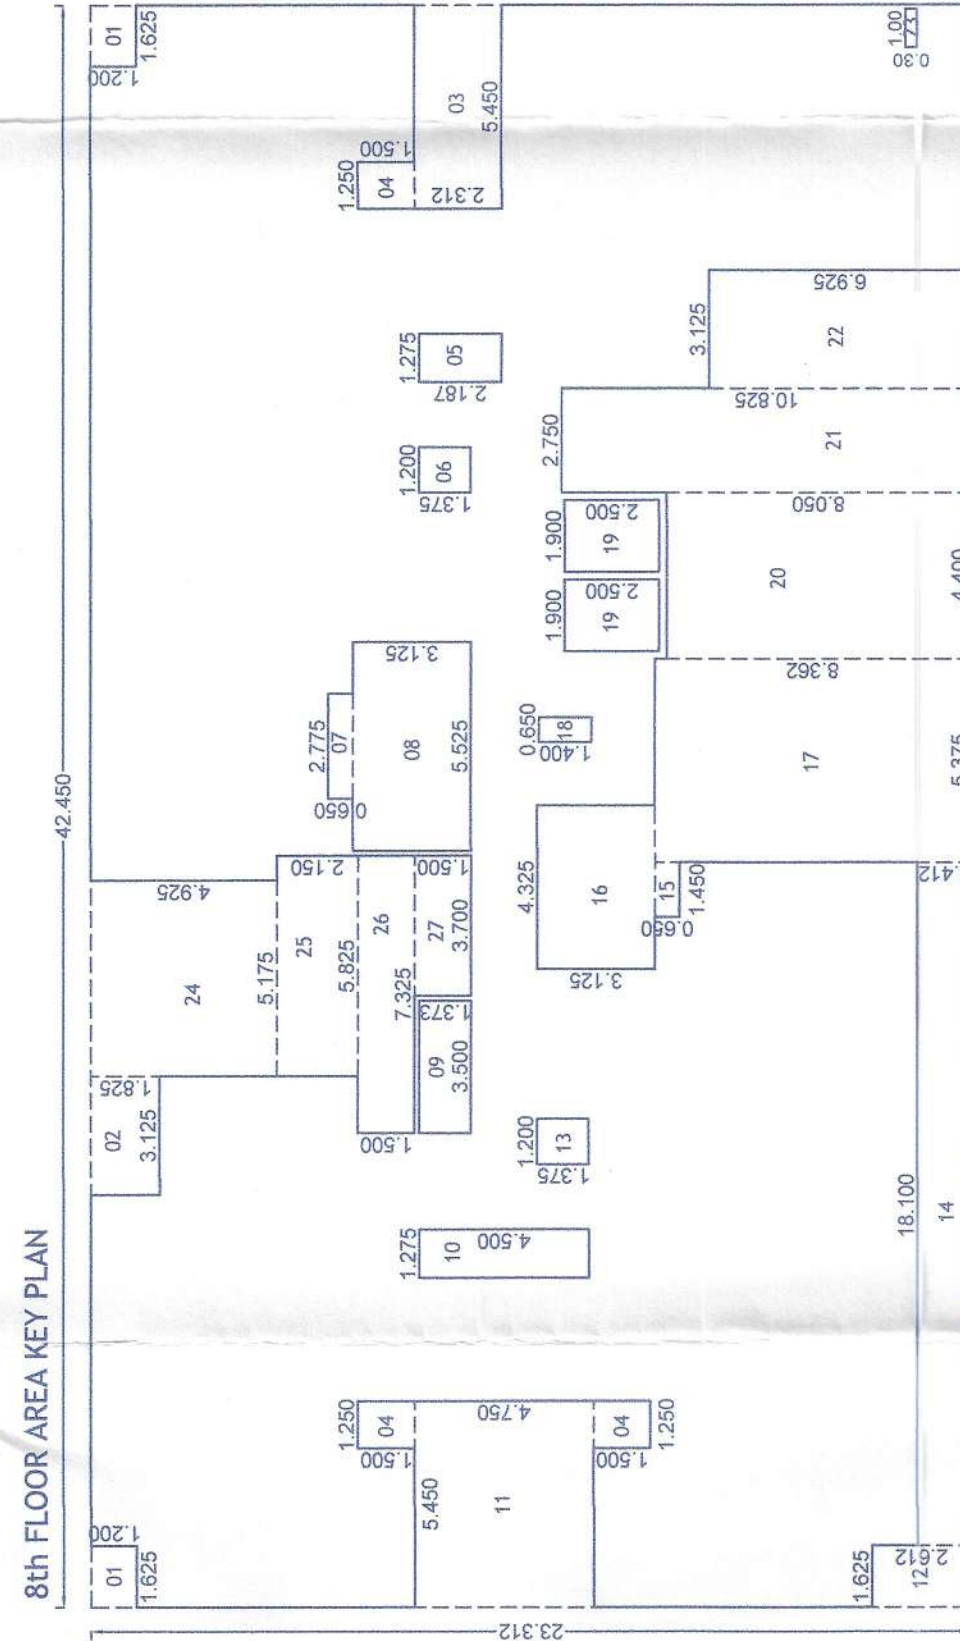

REFUGEE AREA STATEMENT									
01	=	17.325	X	10.075	X	01	=	173.799	Sq.m.
DEDUCTION									
01	=	1.375	X	1.625	X	01	=	2.239	Sq.m.
02	=	1.375	X	1.625	X	01	=	2.239	Sq.m.
03	=	1.375	X	1.625	X	01	=	2.239	Sq.m.
TOTAL								73.80	Sq.m.
TOTAL AREA								73.80	Sq.m.

THIRTEENTH FLOOR PLAN

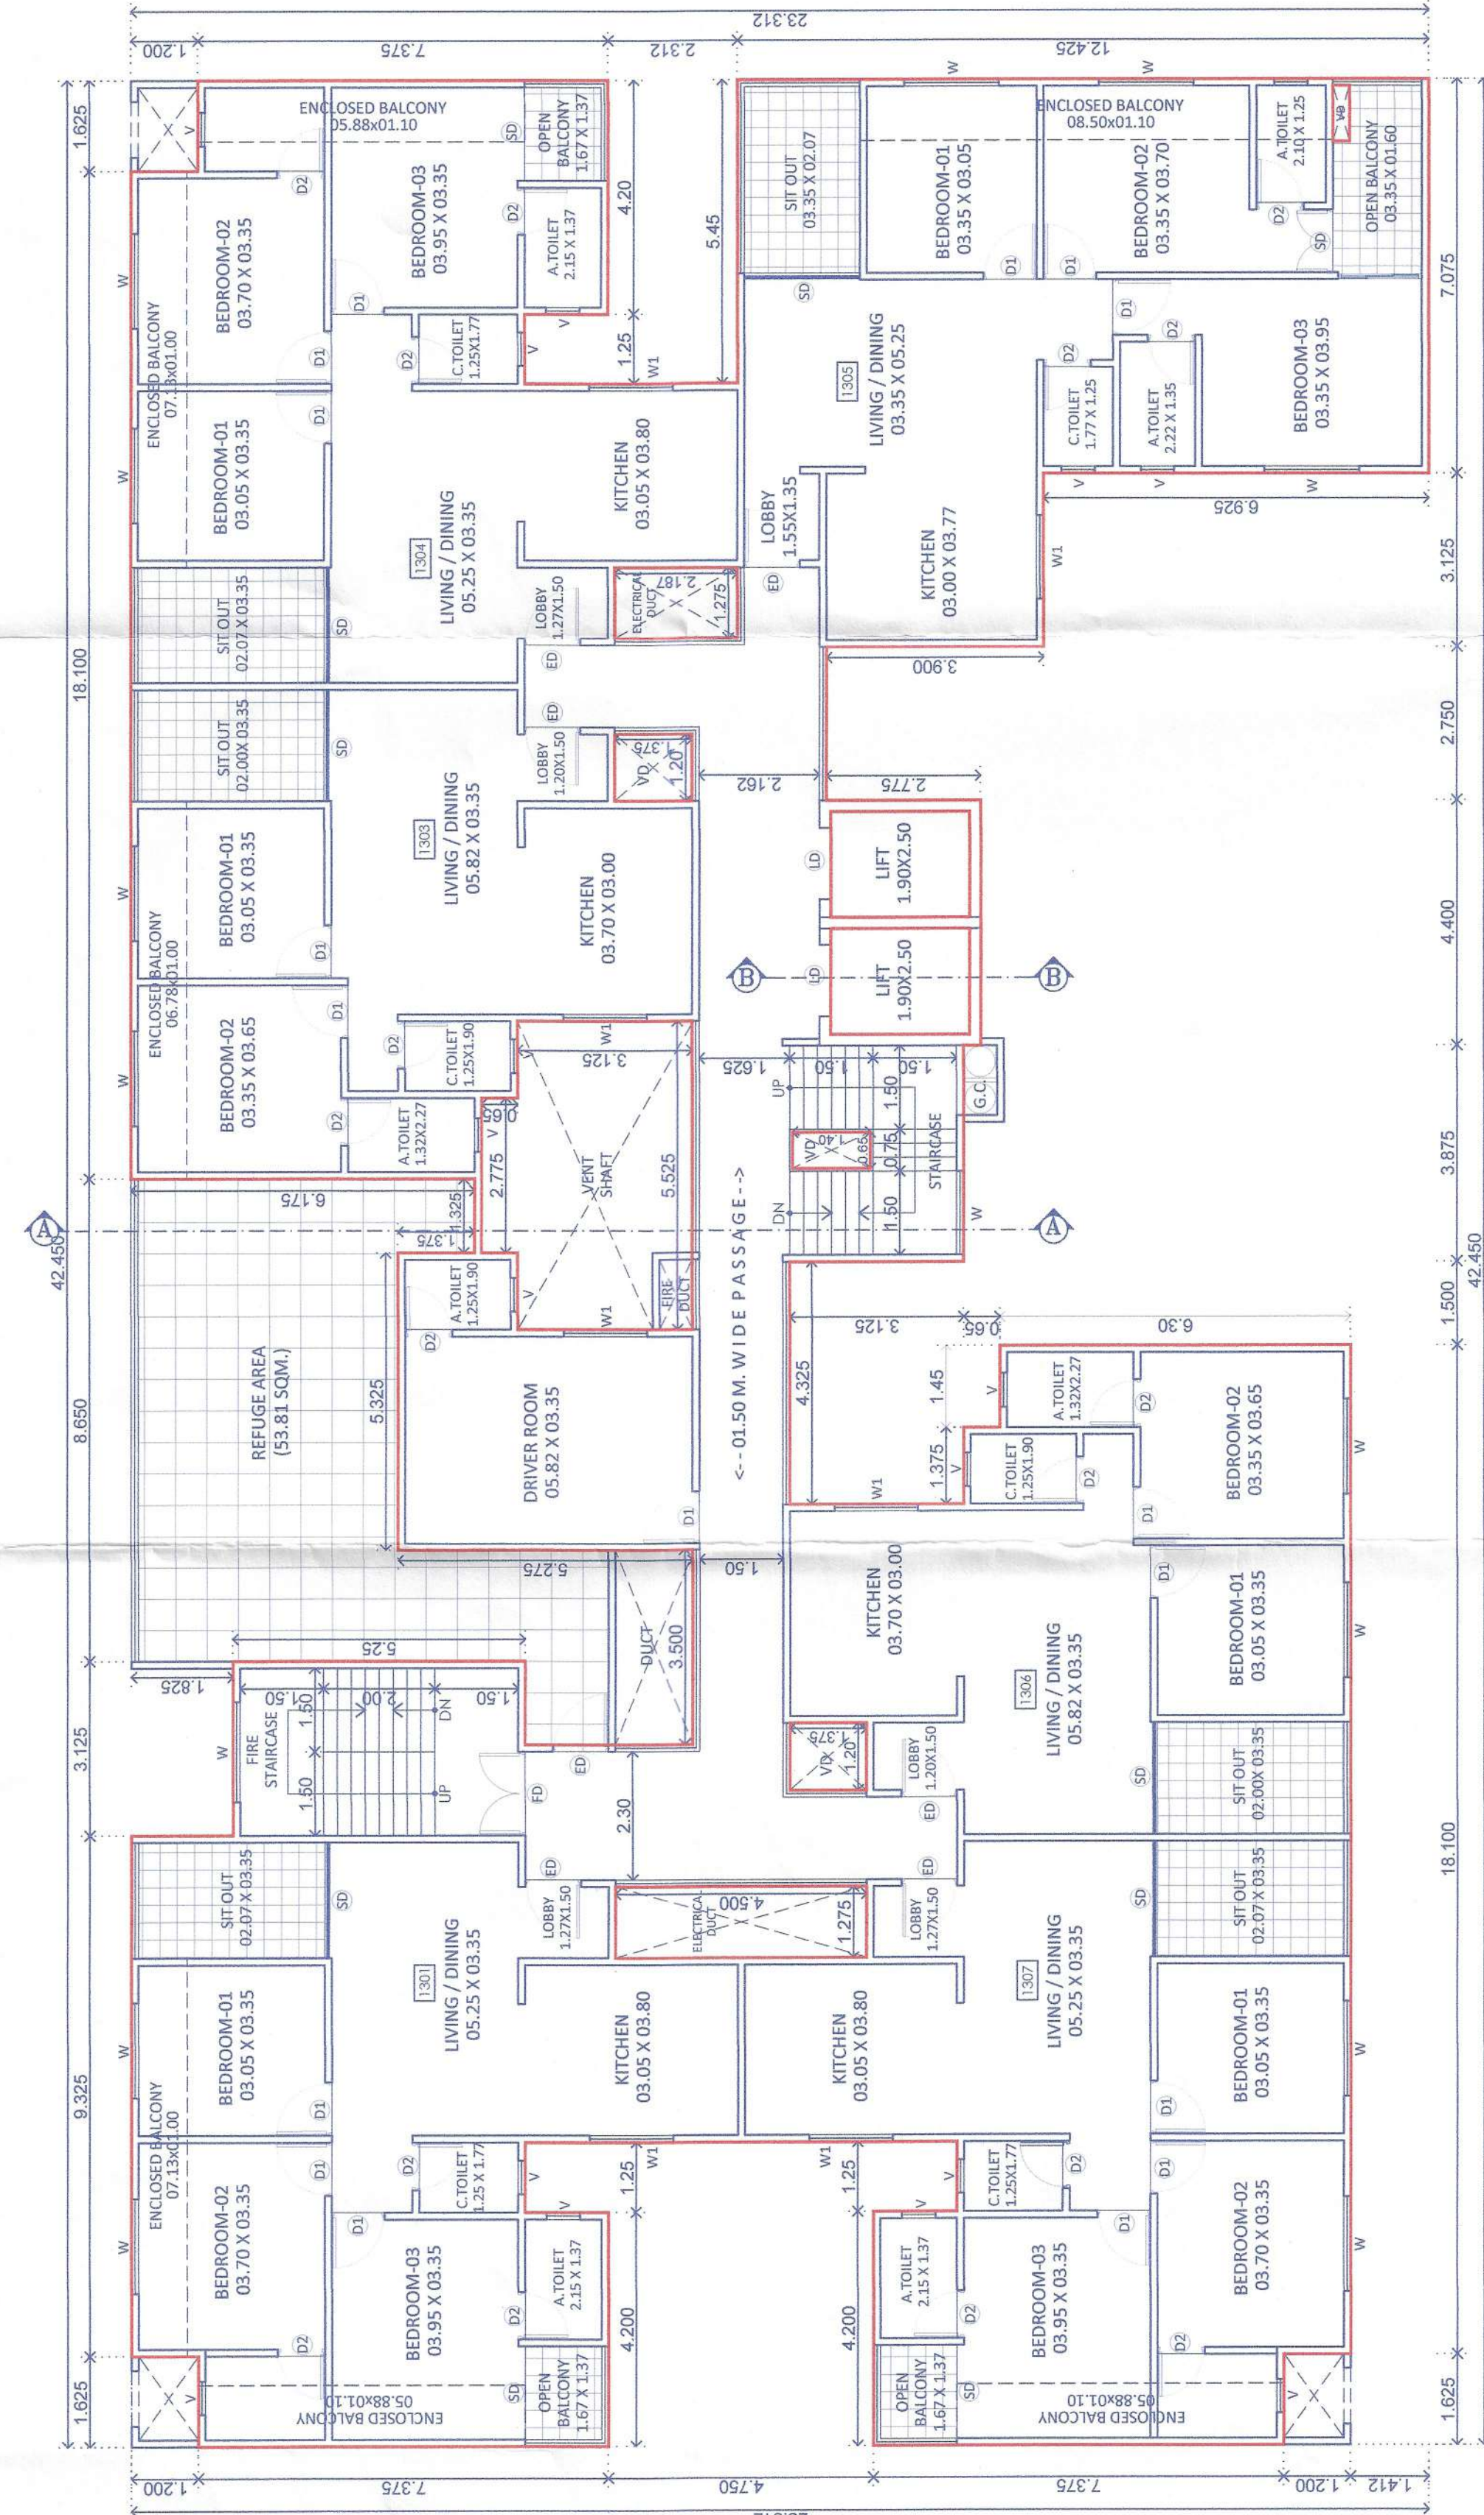

EIGHTH FLOOR PLAN

