


MAXIMUM BUILDING HEIGHT

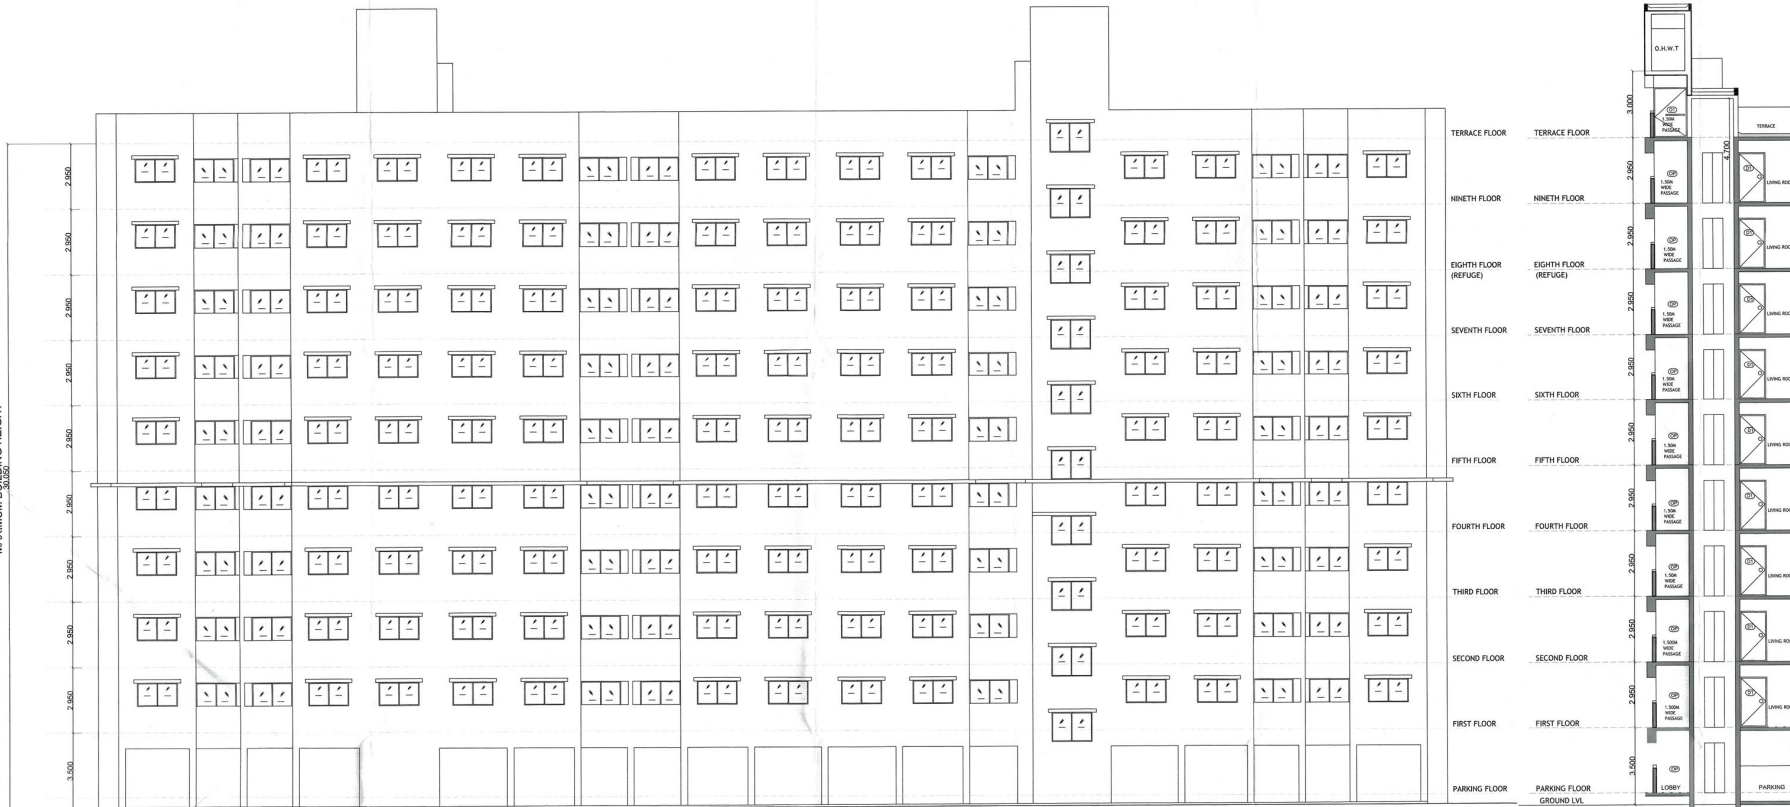

ELEVATION AT A
SCALE 1:100

SECTION BB
SCALE 1:100

SECTOR : R35
BUILDING - A2
ELEVATION
SECTION BB

08
27

P+9 FLOORS

STAMP OF APPROVALS

Approved as amended in
subject to conditions mentioned in Amendment 'A' of
of letter No.BM/10/10 to the undersigned dated 14/03/2014
S.No.10/10/10 dated 14/03/2014
Dated 14/03/2014
for the Municipal Commissioner and
Chief Executive Officer
Pune Metropolitan Regional Development Authority, Pune.



NOTES :

- 1) THIS DRAWING IS BASED ON INFORMATION & DOCUMENTS PROVIDED BY OWNER/P.A. ARCHITECT WILL NOT BE RESPONSIBLE FOR ANY DISPUTE DIFFERENCES OR ANY LEGALITY OF THE OWNERSHIPS.
- 2) THIS DRAWING IS COPYRIGHT OF ARCHITECTS KOLHATKAR AND GOWAIKAR & THIS DRAWING SHOULD NOT BE COPIED OR USED WITHOUT PRIOR PERMISSION OF ARCHITECT.

PROPOSED INCLUSIVE HOUSING AT
SECTOR : R35 AT S. NOS. 1261 (PART), 1318/1319/13110/10/
OF VILLAGE JAMBE TAL. MULSHI, DIST. PUNE
FOR : KOLTE-PATEL INTEGRATED TOWNSHIPS LTD.

NAME OF OWNER/DEVELOPER :
FOR KOLTE-PATEL INTEGRATED TOWNSHIPS LTD.

VINAYAK JODGEO / RAJNISH KUMAR
AUTHORIZED SIGNATORY

NAME OF ARCHITECT

SHREEKAR GOWAIKAR
(S.A. 30000000)

ARCHITECTS
KOLHATKAR AND GOWAIKAR
751008, BHANDARKAR ROAD,
SEC-20, CHANDRAN,
PUNE-411 004.

PROJECT	DRAWING NAME	DATE	SCALE	DELT
	SUBMISSION PLAN	14/03/2014	1:100	001