


Sanctioned No. B.P.(Pune)wk/23/2025
Subject to conditions mentioned in the
Office Order No. 24/03/25
Pimpri
Date: 24/03/2025




O. C. Signed by
City Engineer
for City Engineer
Building Permission Dept.
PCMC, Pimpri, Pune-18.

FIRE FIGHTING TANK
CAP = 10,000 LTRS.

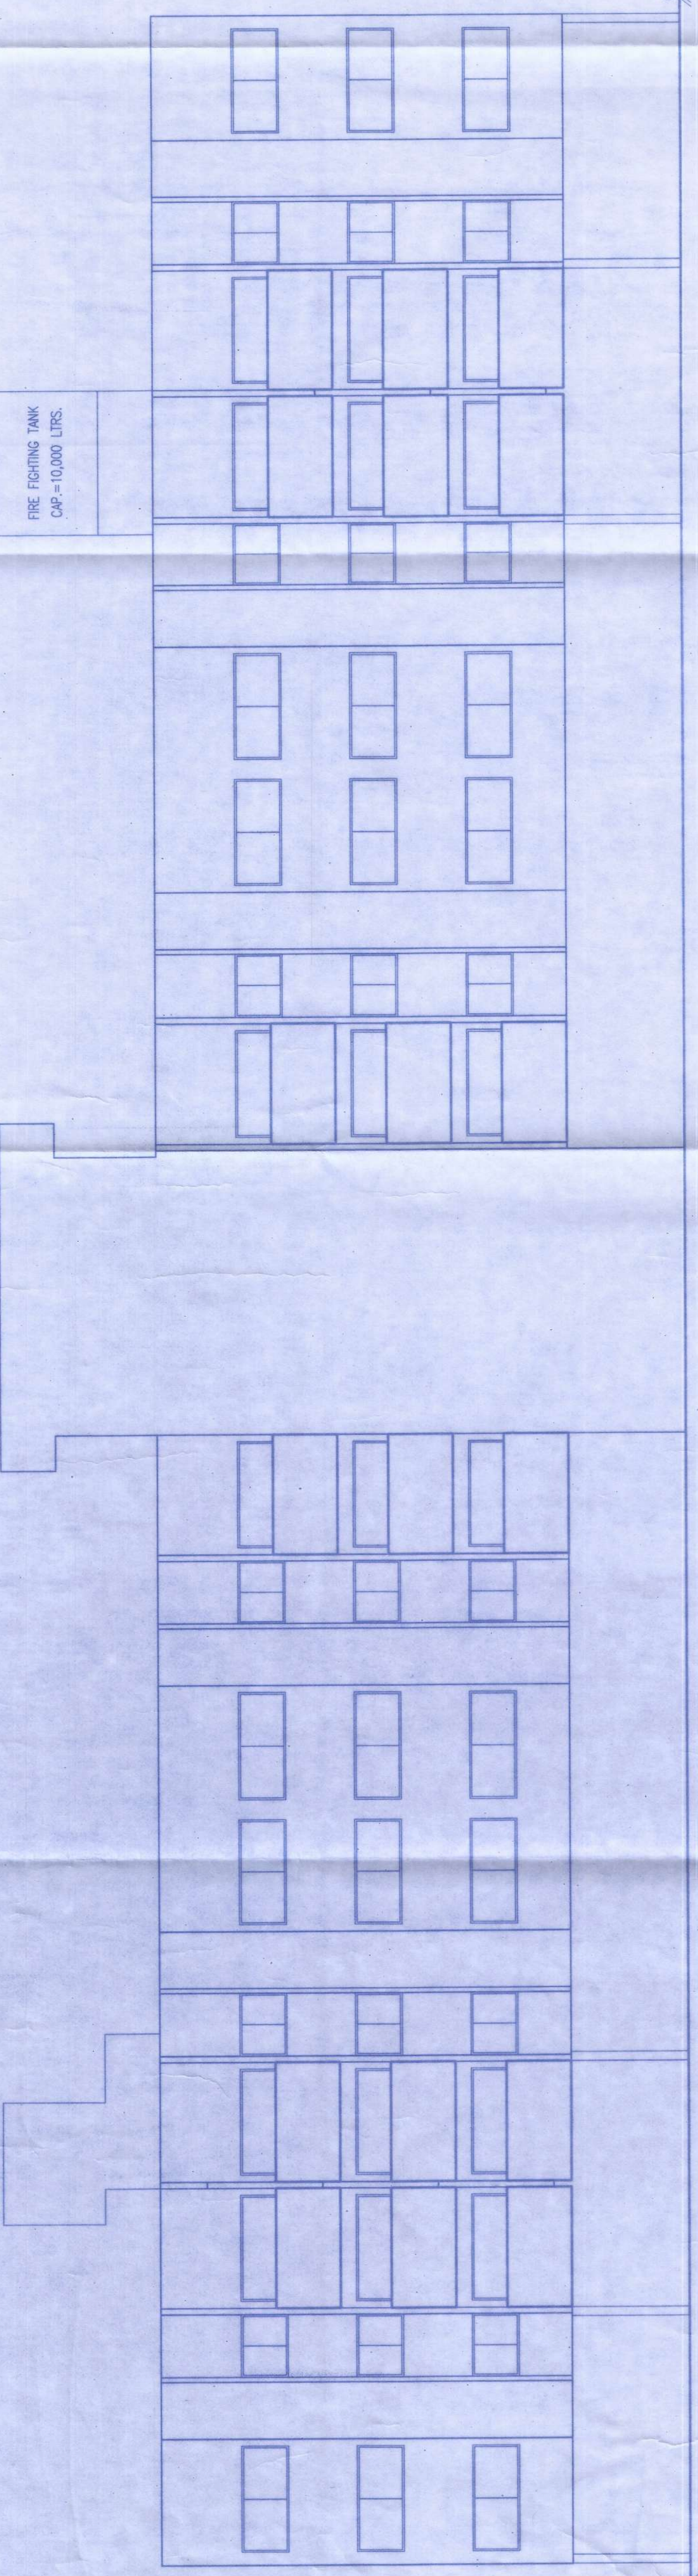


ELEVATION


LIGHTING ARRESTER

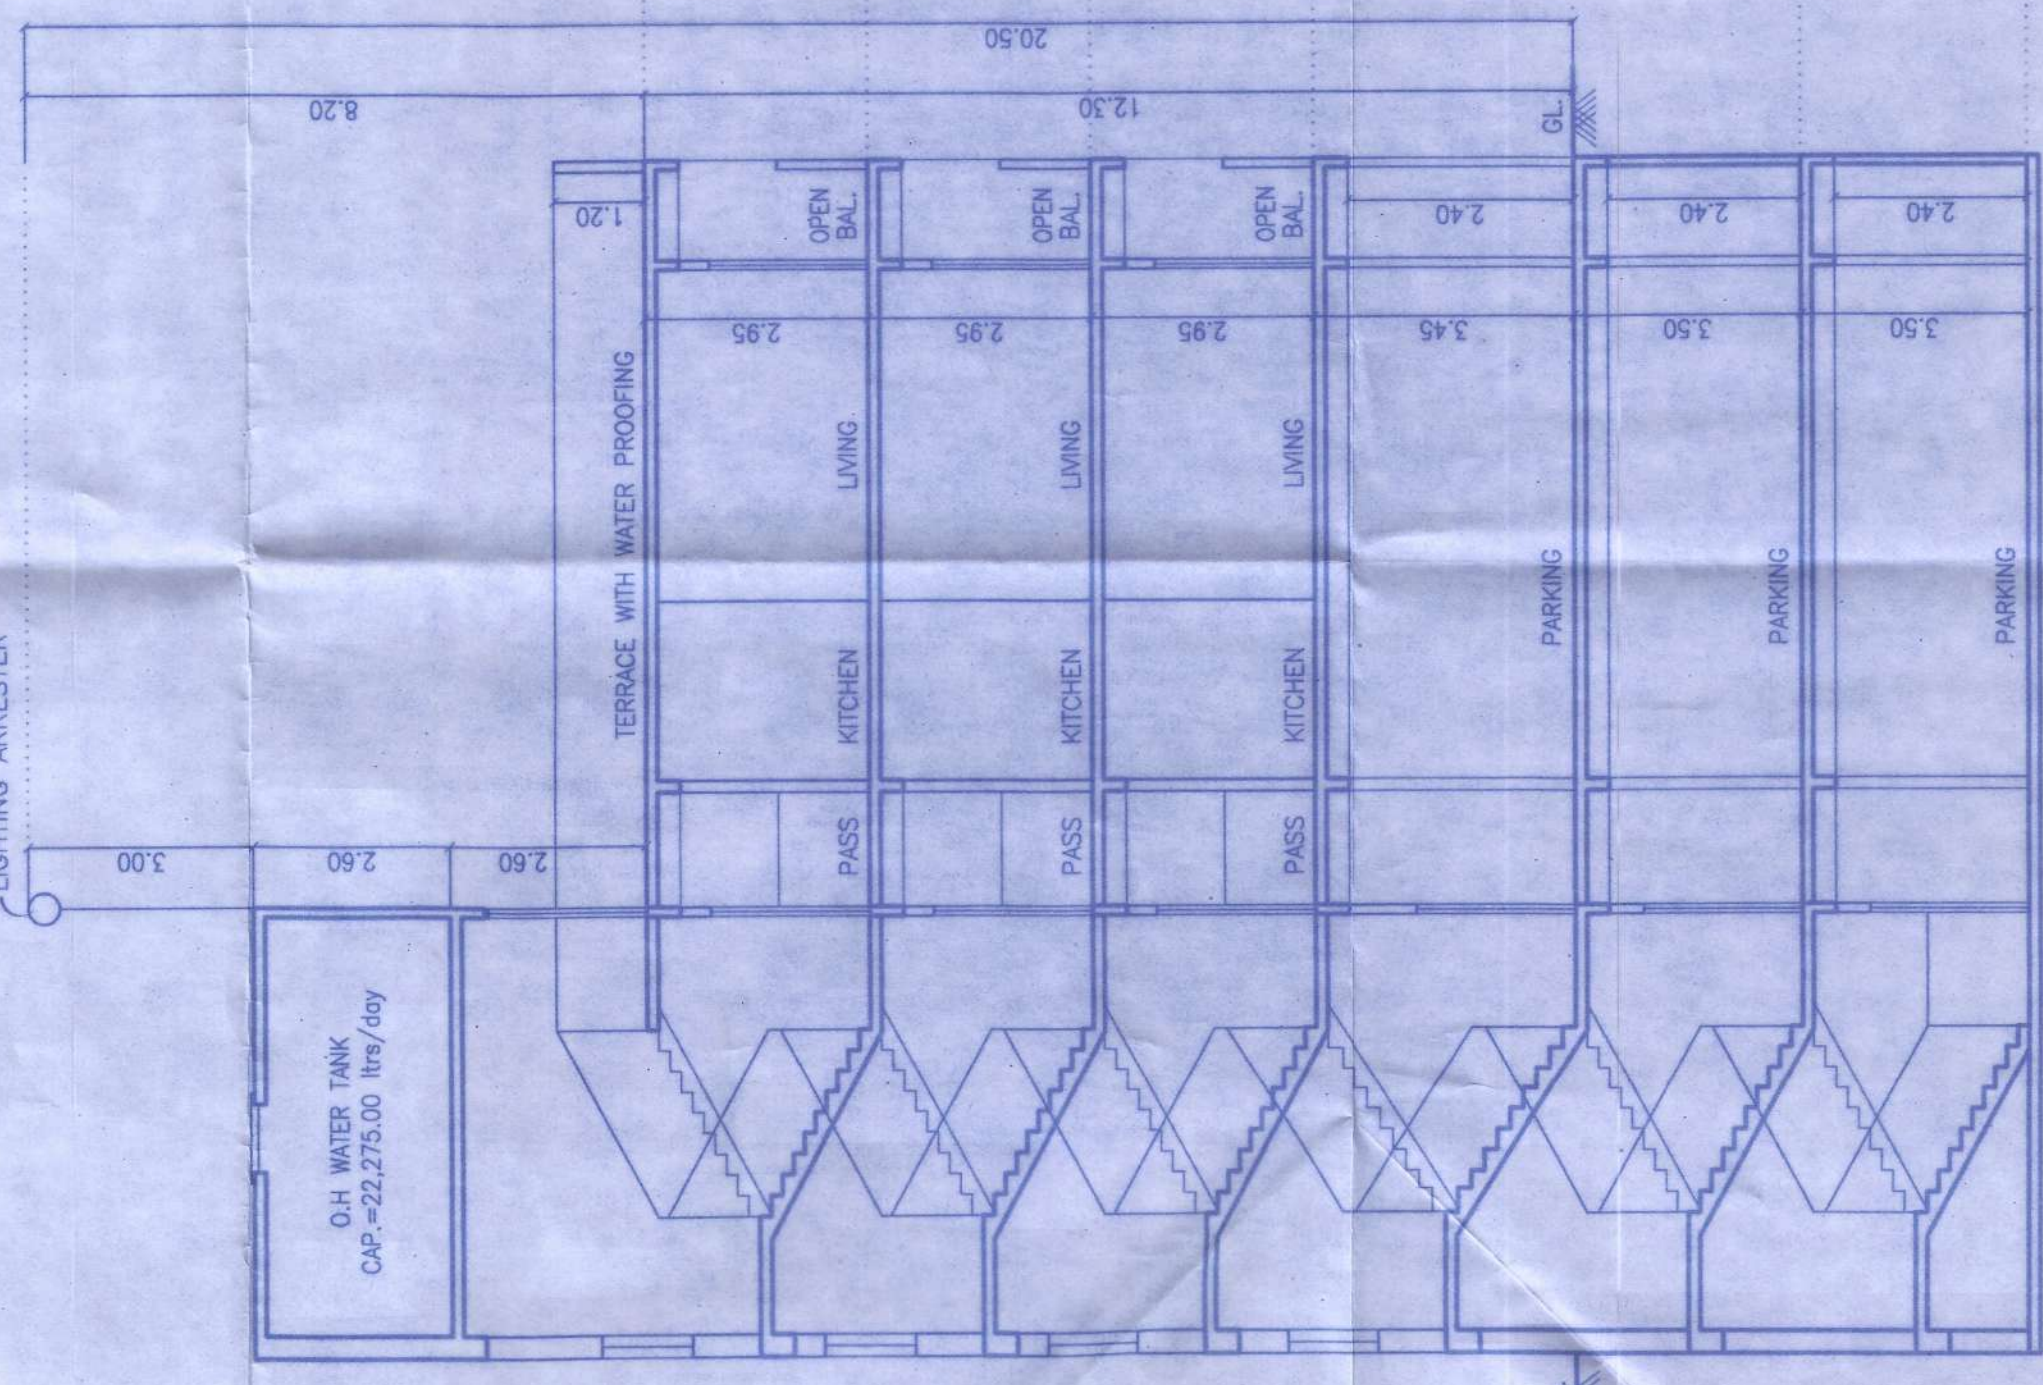

SECTION 'AA'

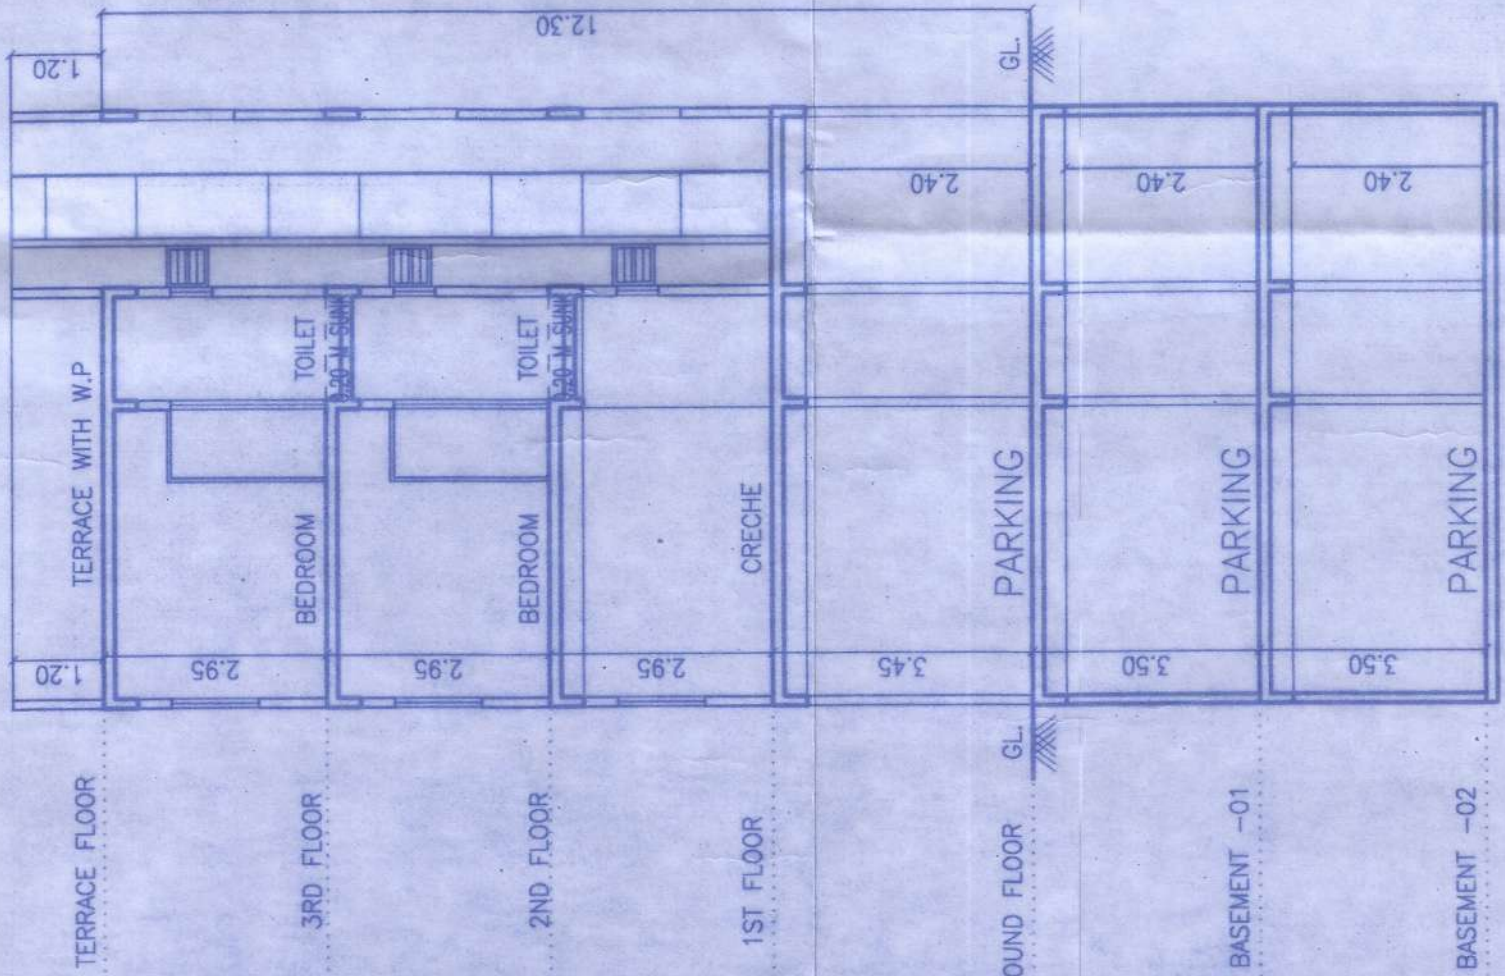

SECTION 'BB'

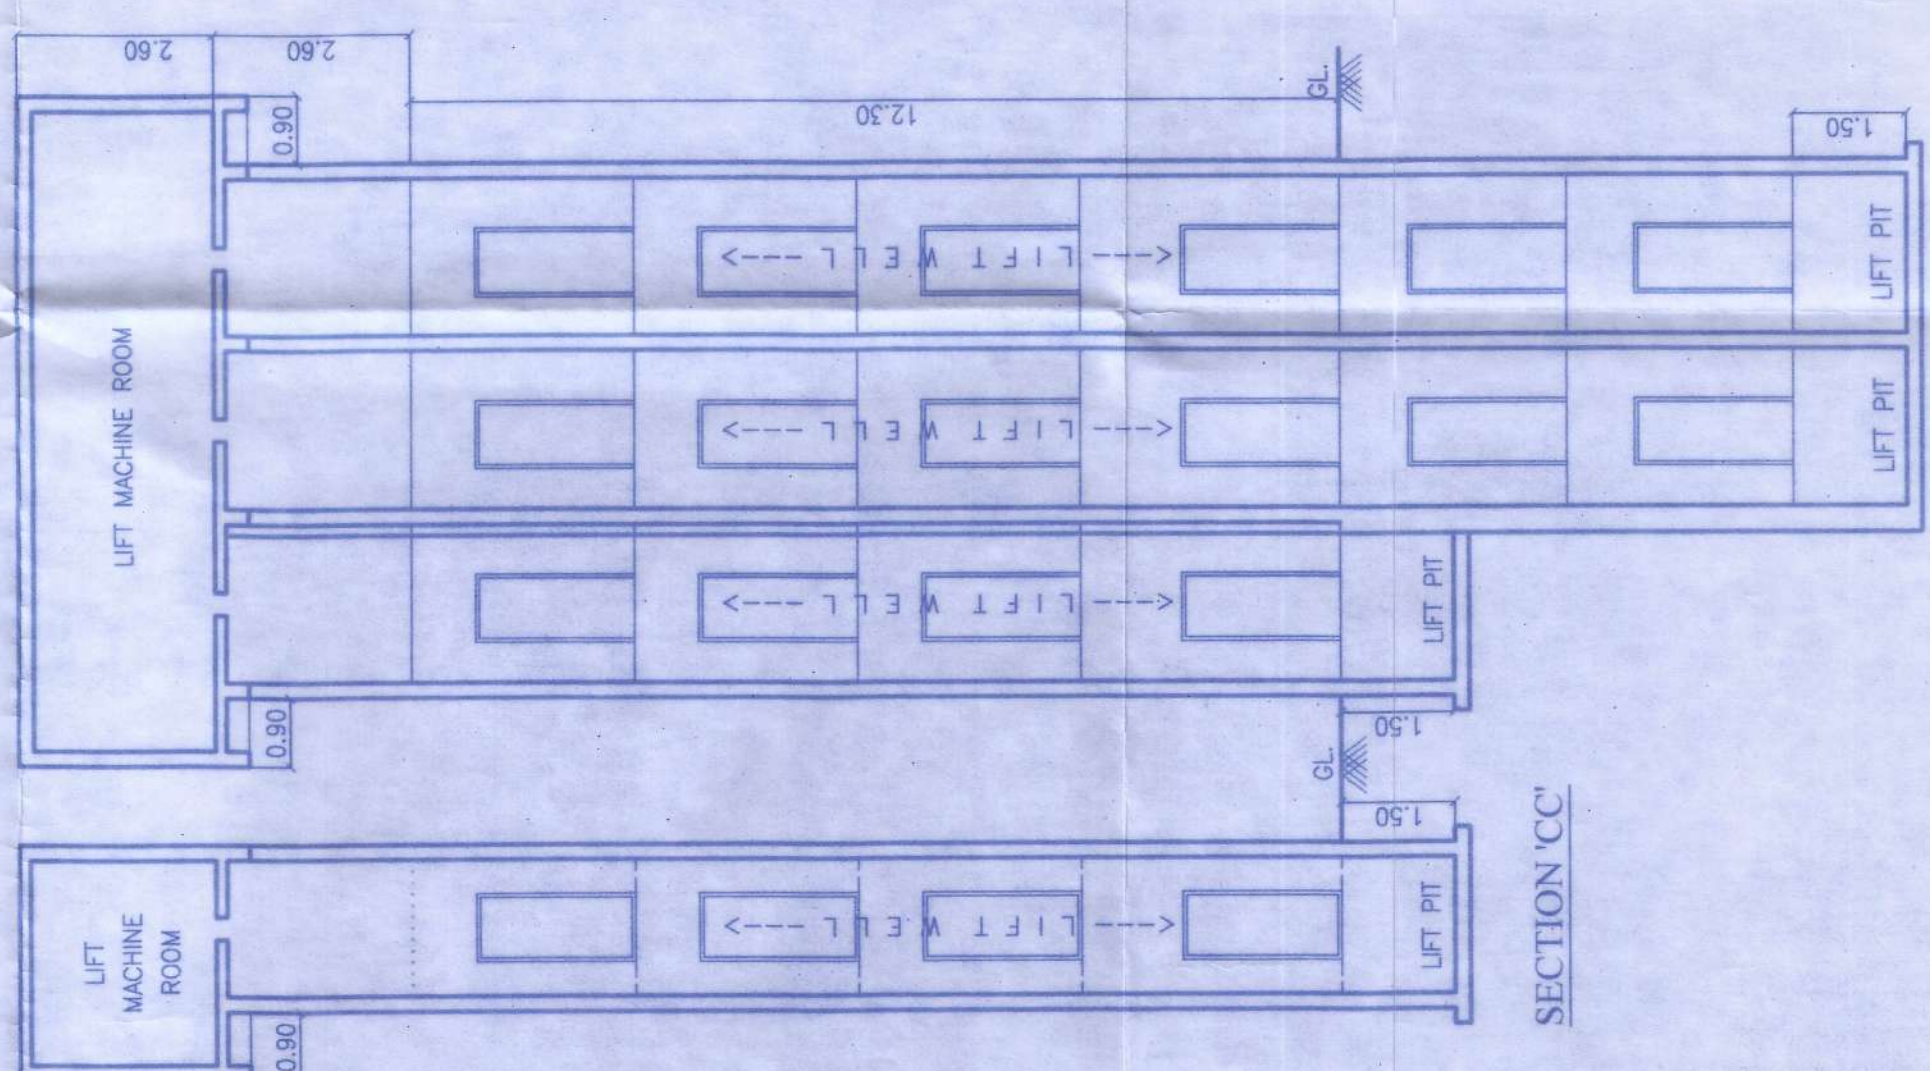

SECTION 'CC'

SECTION 'DD'

OWNER'S NAME: 1) MS. ESSEN LANDMARKS THROUGH MR. SATISH AGARWAL
2) MS. ESSEN DREAM HOMES LLP, THROUGH MR. VINOD CHANDWAN
& MR. SATISH AGARWAL
3) MS. PARAS MULTISPACE LLP, THROUGH MR. SATISH KUNKULUL
PROJECT: SURVEY NO.: 10(P) HISA NO.: 10/A-10/B-10/C/PH-10/D/PP-10(E/P)
PLOT NO.: A DESCRIPTION: PUNAVALE
ARCHITECT: MANOJ TATOOSKAR
1221, B1 WRANGULAR PAVANJADE ROAD,
BEHIND BRAVE X-RAY CLINIC, OFF. F.C. ROAD,
PUNE - 411004
PH: 2553167576
JOB NO. DRG. NO. SCALE DRAWN BY CHECKED BY
REG. NO. CA95113744
1:100 SAK M.S.T.
INWARD NO. PANVALER/2025/FB/88 DATE 12.02.2025
KEY NO. SHEET NO. 15/17