


FORM OF STATEMENT 02 (SR.NO. 9(A))


FLOOR	RESIDENTIAL	NO. OF TEN.
GROUND FLOOR	COMMON TOILET 4.13 ENTRANCE LOBBY 8.93 STAIRCASE 34.52 DRIVER ROOM 11.93	09
FIRST FLOOR	1008.90	12
SECOND FLOOR	976.30	12
THIRD FLOOR	976.30	12
FOURTH FLOOR	976.30	12
FIFTH FLOOR	976.30	12
SIXTH FLOOR	976.30	12
SEVENTH FLOOR	976.30	12
EIGHTH FLOOR	976.30	12
NINTH FLOOR	976.30	12
TENTH FLOOR	976.30	12
ELEVENTH FLOOR	976.30	12
TWELFTH FLOOR	976.30	12
THIRTEENTH FLOOR	976.30	12
FOURTEENTH FLOOR	976.30	12
FIFTEENTH FLOOR	976.30	12
SIXTEENTH FLOOR	976.30	12
TOTAL	15546.69	187

WATER STORAGE CAPACITY

FOR RESIDENTIAL PURPOSE	
AMOUNT OF WATER REQUIRED PER PERSON	= 135 lts/day
WATER REQUIRED PER FLAT (5 person per flat)	= 675 lts/day
NO. OF FLATS IN THE SCHEME	= 187
WATER REQUIRED	= 126225.00 lts/day
FIRE FIGHTING WATER TANK	= 40000.00 lts/day
TOTAL CAPACITY O.H. WATER TANK REQUIRED	= 166225.00 lts/day
UNDER GROUND WATER TANK (126225.00 X 2.00)	= 252450.00 lts/day
FIRE FIGHTING WATER TANK	= 150000.00 lts/day
TOTAL CAPACITY U.G. WATER TANK REQUIRED	= 402450.00 lts/day

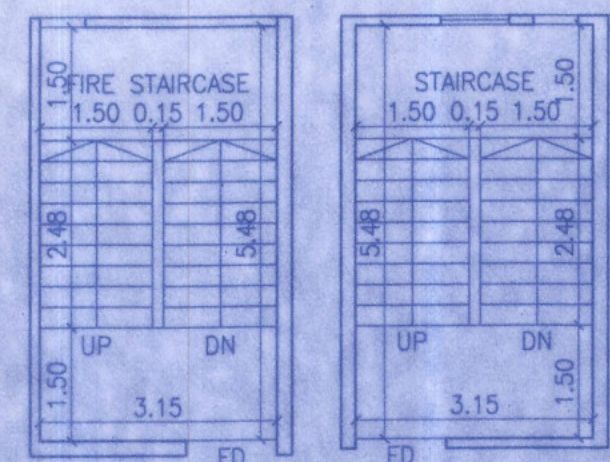


STAIRCASE
AREA CALCULATION
ST) 3.15 X 5.48 X 2 = 34.52
TOTAL AREA = 34.52

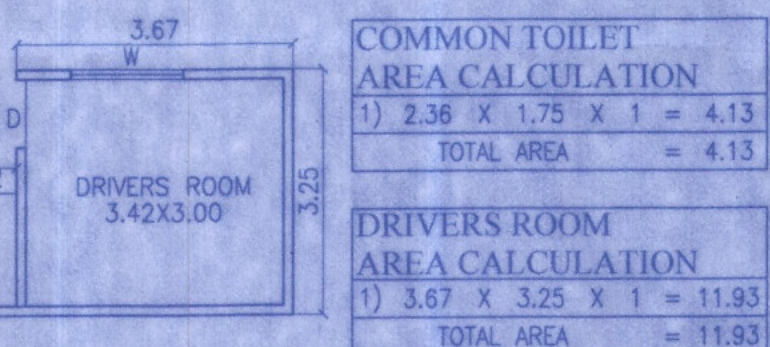

COMMON TOILET
AREA CALCULATION
1) 2.36 X 1.75 X 1 = 4.13
TOTAL AREA = 4.13

DRIVERS ROOM
AREA CALCULATION
1) 3.67 X 3.25 X 1 = 11.93
TOTAL AREA = 11.93

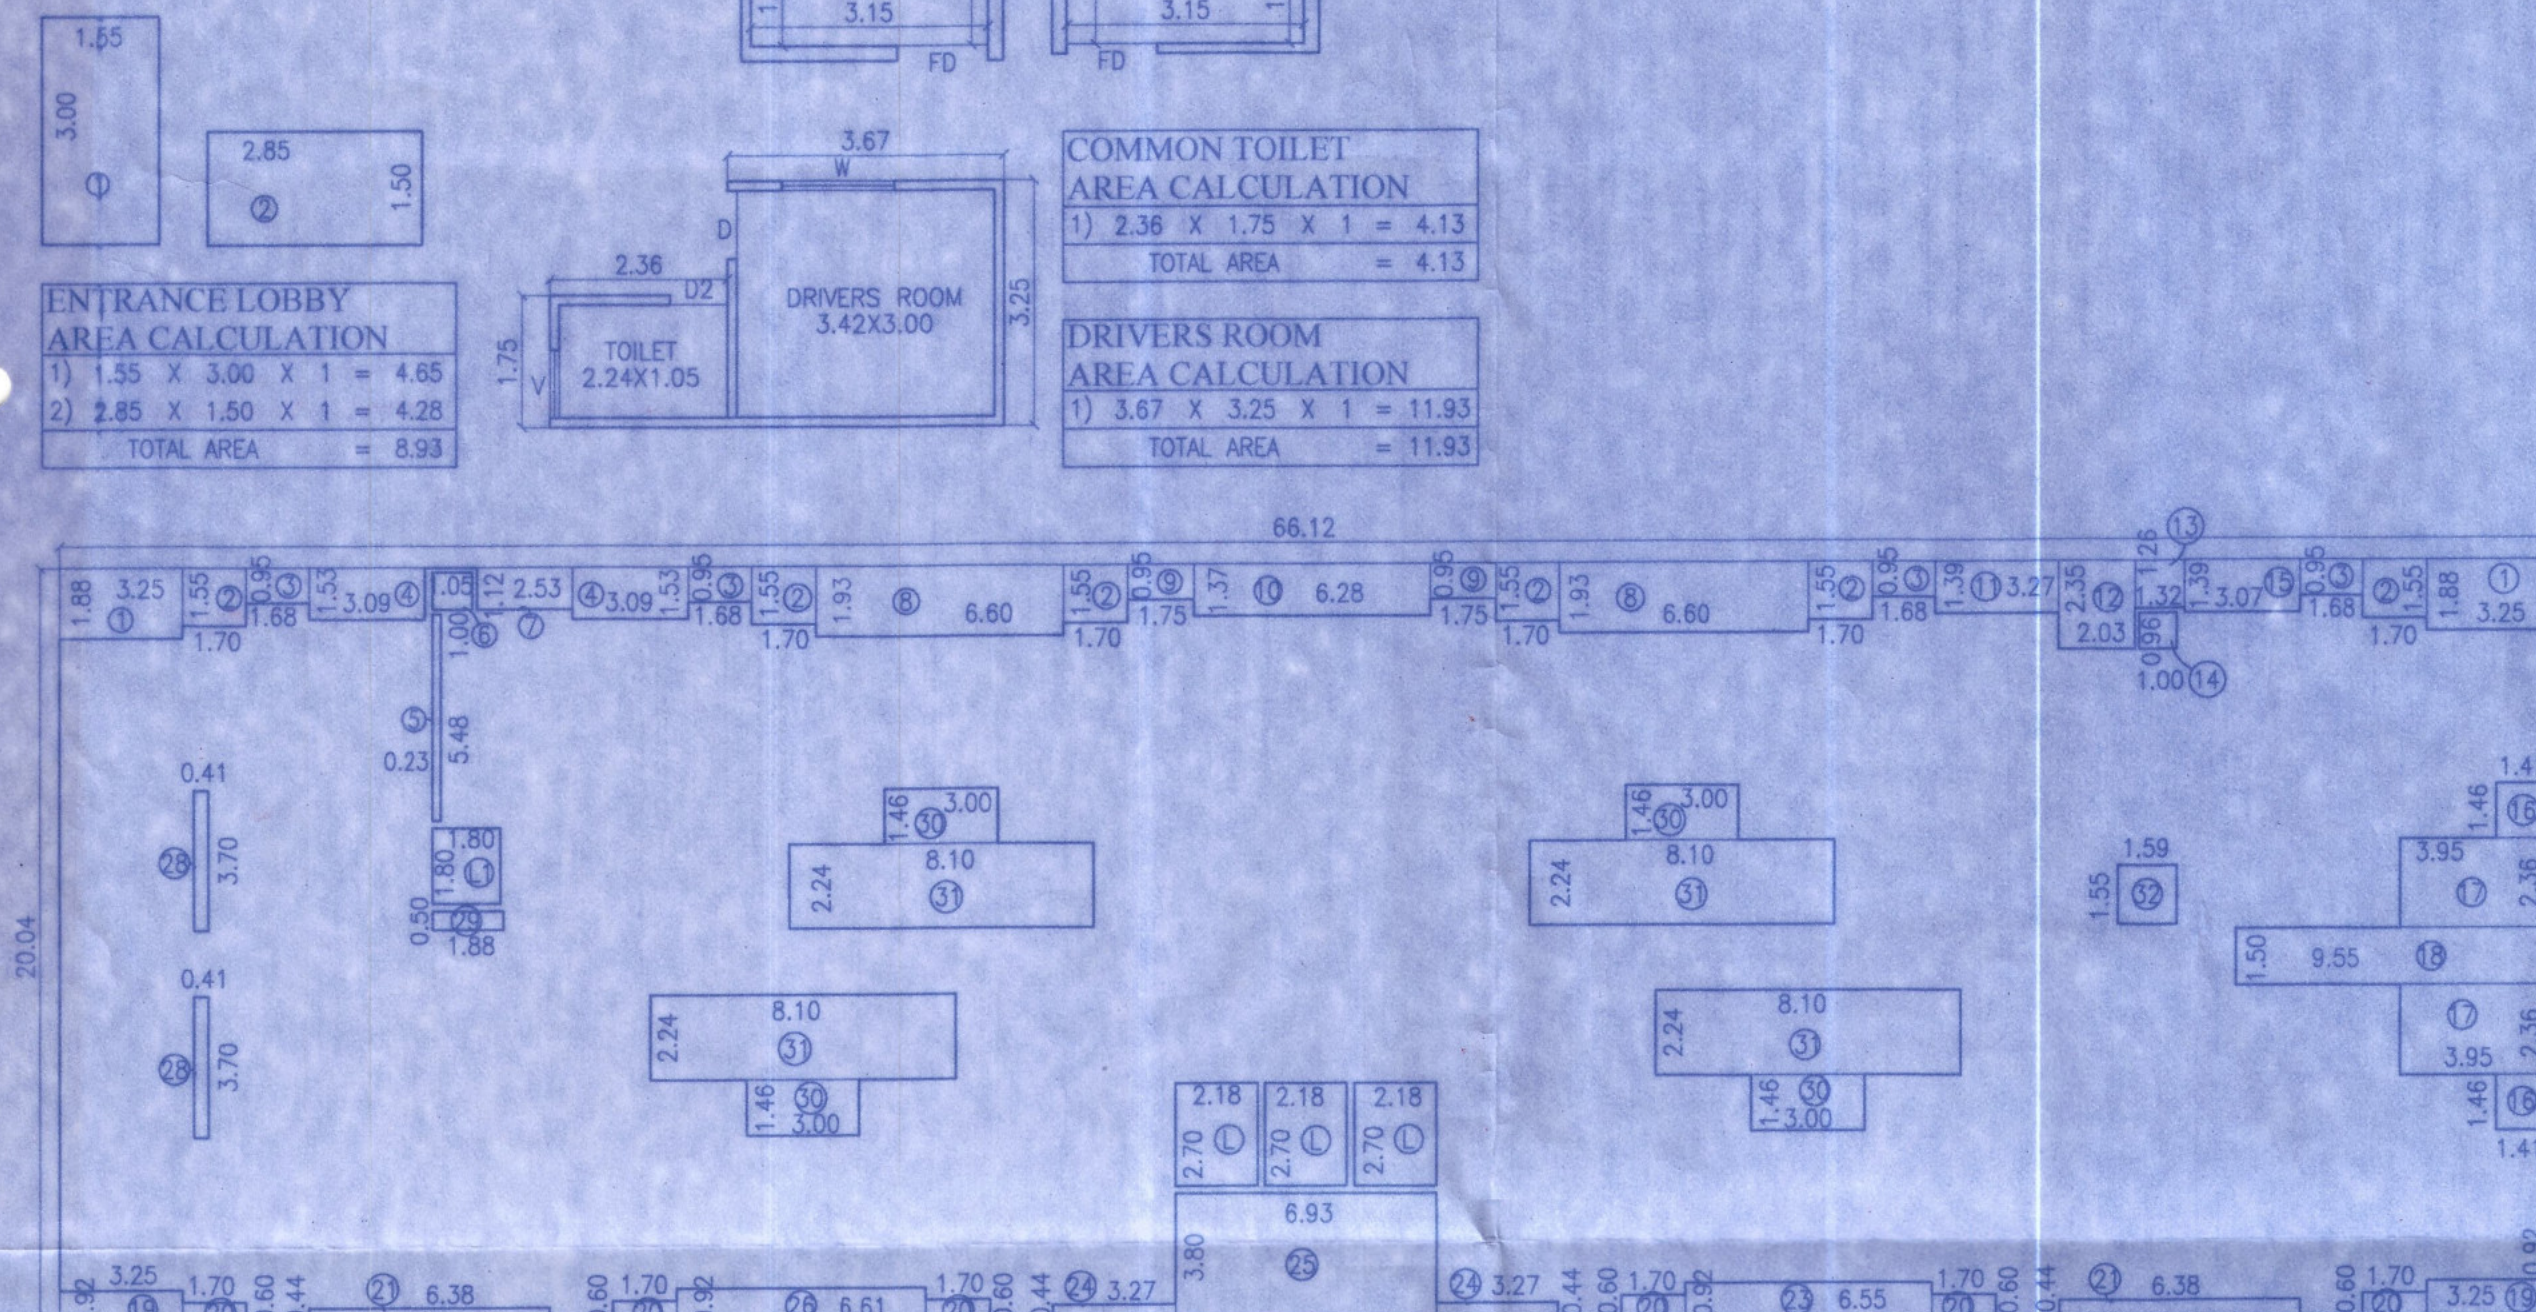

AREA KEY PLAN FOR FIRST FLOOR

PARKING STATEMENT

RESIDENTIAL PURPOSE	CAR	SCOOTER
02 TEN. HAVING CARPET AREA 40 TO 80 SQ.M.	01	02
FOR 187 TENEMENTS	94	187
TOTAL PARKING REQUIRED	94	187
AREA REQUIRED	SQ.M.	
CAR 94 X 12.50 SQ.M.	1175.00	
SCOOTER 187 X 2.00 SQ.M.	374.00	
TOTAL	1549.00	

FORM OF STATEMENT - 3 (SR.NO. 9(g))
C BLDG. CARPET AREA STATEMENT (IN SQ.M.) (RESL)

FLOORS	FLAT NO.	RERA CARPET AREA (SQ.M.)	ENCLOSURE BALCONY (SQ.M.)	DRY BALCONY (SQ.M.)	OPEN BALCONY (SQ.M.)	ARC PROJECTION (SQ.M.)	TOTAL CARPET AREA (SQ.M.)
FIRST FLOOR	CRECHE	62.04	5.82		3.7	0.88	72.24
	102	52.08	5.75	2.07	3.7	0.88	64.49
	103	52.11	5.82	2.07	3.68	0.89	64.55
	104	52.00	5.82	2.07	3.63	0.89	64.41
	105	52.00	5.75	2.07	3.68	0.88	64.38
	106	51.53	5.82	2.07	3.68	0.88	63.78
	107	51.57	5.83	2.07	3.68	0.88	63.81
	108	52.10	5.74	2.07	3.72	0.88	64.51
	109	51.65	5.73	2.07	3.68	0.88	64.01
	110	51.74	5.76	2.07	3.68	0.89	64.14
	FITNESS CENTER SOCIETY OFFICE	51.99	5.73	2.07	3.68	0.88	64.33
2 ND FLOOR	201	51.22	5.82	2.07	3.7	0.88	63.49
	202	52.09	5.75	2.07	3.7	0.88	64.49
	203	52.11	5.82	2.07	3.68	0.89	64.55
	204	51.96	5.85	2.07	3.63	0.89	64.40
	205	52.00	5.75	2.07	3.68	0.88	64.38
	206	51.53	5.82	2.07	3.68	0.88	63.78
	207	51.57	5.83	2.07	3.68	0.88	63.81
	208	52.10	5.74	2.07	3.72	0.88	64.51
	209	51.65	5.73	2.07	3.68	0.88	64.01
	210	51.74	5.76	2.07	3.68	0.89	64.14
	211	51.99	5.76	2.07	3.68	0.88	64.36
3 RD FLOOR	301	51.22	5.82	2.07	3.7	0.88	63.49
	302	52.09	5.75	2.07	3.7	0.88	64.49
	303	52.11	5.82	2.07	3.68	0.89	64.55
	304	51.96	5.85	2.07	3.63	0.89	64.40
	305	52.00	5.75	2.07	3.68	0.88	64.38
	306	51.53	5.82	2.07	3.68	0.88	63.78
	307	51.57	5.83	2.07	3.68	0.88	63.81
	308	52.10	5.74	2.07	3.72	0.88	64.51
	309	51.65	5.73	2.07	3.68	0.88	64.01
	310	51.74	5.76	2.07	3.68	0.89	64.14
	311	51.99	5.76	2.07	3.68	0.88	64.36
4 TH FLOOR	401	51.22	5.82	2.07	3.7	0.88	63.49
	402	52.09	5.75	2.07	3.7	0.88	64.49
	403	52.11	5.82	2.07	3.68	0.89	64.55
	404	51.96	5.85	2.07	3.63	0.89	64.40
	405	52.00	5.75	2.07	3.68	0.88	64.38
	406	51.53	5.82	2.07	3.68	0.88	63.78
	407	51.57	5.83	2.07	3.68	0.88	63.81
	408	52.10	5.74	2.07	3.72	0.88	64.51
	409	51.65	5.73	2.07	3.68	0.88	64.01
	410	51.74	5.76	2.07	3.68	0.89	64.14
	411	51.99	5.76	2.07	3.68	0.88	64.36
5 TH FLOOR	501	51.22	5.82	2.07	3.7	0.88	63.49
	502	52.09	5.75	2.07	3.7	0.88	64.49
	503	52.11	5.82	2.07	3.68	0.89	64.55
	504	51.96	5.85	2.07	3.63	0.89	64.40
	505	52.00	5.75	2.07	3.68	0.88	64.38
	506	51.53	5.82	2.07	3.68	0.88	63.78
	507	51.57	5.83	2.07	3.68	0.88	63.81
	508	52.10	5.74	2.07	3.72	0.88	64.51
	509	51.65	5.73	2.07	3.68	0.88	64.01
	510	51.74	5.76	2.07	3.68	0.89	64.14
	511	51.99	5.76	2.07	3.68	0.88	64.36
6 TH FLOOR	601	51.22	5.82	2.07	3.7	0.88	63.49
	602	52.09	5.75	2.07	3.7	0.88	64.49
	603	52.11	5.82	2.07	3.68	0.89	64.55
	604	51.96	5.85	2.07	3.63	0.89	64.40
	605	52.00	5.75	2.07	3.68	0.88	64.38
	606	51.53	5.82	2.07	3.68	0.88	63.78
	607	51.57	5.83	2.07	3.68	0.88	63.81
	608	52.10	5.74	2.07	3.72	0.88	64.51
	609	51.65	5.73	2.07	3.68	0.88	64.01
	610	51.74	5.76	2.07	3.68	0.89	64.14
	611	51.99	5.76	2.07	3.68	0.88	64.36
7 TH FLOOR	701	51.22	5.82	2.07	3.7	0.88	63.49
	702	52.09	5.75	2.07	3.7	0.88	64.49
	703	52.11	5.82	2.07	3.68	0.89	64.55
	704	51.96	5.85	2.07	3.63	0.89	64.40
	705	52.00	5.75	2.07	3.68	0.88	64.38
	706	51.53	5.82	2.07	3.68	0.88	63.78
	707	51.57	5.83	2.07	3.68	0.88	63.81
	708	52.10	5.74	2.07	3.72	0.88	64.51
	709	51.65	5.73	2.07	3.68	0.88	64.01
	710	51.74	5.76	2.07	3.68	0.89	64.14
	711	51.99	5.76	2.07	3.68	0.88	64.36
8 TH FLOOR	801	51.22	5.82	2.07	3.7	0.88	63.49
	802	52.09	5.75	2.07	3.7	0.88	64.49
	803	52.11	5.82	2.07	3.68	0.89	64.55
	804	51.96	5.85	2.07	3.63	0.89	64.40
	805	52.00	5.75	2.07	3.68	0.88	64.38
	806	51.53	5.82	2.07	3.68	0.88	63.78
	807	51.57	5.83	2.07	3.68	0.88	63.81
	808	52.10	5.74	2.07	3.72	0.88	64.51
	809	51.65	5.73	2.07	3.68	0.88	64.01
	810	51.74	5.76	2.07	3.68	0.89	64.14
	811	51.99	5.76	2.07	3.68	0.88	64.36
9 TH FLOOR	901	51.22	5.82	2.07	3.7	0.88	63.49
	902	52.09	5.75	2.07	3.7	0.88	64.49
	903	52.11	5.82	2.07	3.68	0.89	64.55
	904	51.96	5.85	2.07	3.63	0.89	64.40
	905	52.00	5.75	2.07	3.68	0.88	64.38
	906	51.53	5.82	2.07	3.68	0.88	63.78
	907	51.57	5.83	2.07	3.68	0.88	63.81
	908	52.10	5.74	2.07	3.72	0.88	64.51
	909	51.65	5.73	2.07	3.68	0.88	64.01
	910	51.74	5.76	2.07	3.68	0.89	64.14
	911	51.99	5.76	2.07	3.68	0.88	64.36
10 TH FLOOR	1001	51.22	5.82	2.07	3.7	0.88	63.49
	1002	52.09	5.75	2.07	3.7	0.88	64.49
	1003	52.11	5.82	2.07	3.68	0.89	64.55
	1004	51.96	5.85	2.07	3.63	0.89	64.40
	1005	52.00	5.75	2.07	3.68	0.88	64.38
	1006	51.53	5.82	2.07	3.68	0.88	63.78
	1007	51.57	5.83	2.07	3.68	0.88	63.81
	1008	52.10	5.74	2.07	3.72	0.88	64.51
	1009	51.65	5.73	2.07	3.68	0.88	64.01
	1010	51.74	5.76	2.07	3.68	0.89	64.14
	1011	51.99	5.76	2.07	3.68	0.88	64.36
11 TH FLOOR	1101	51.22	5.82	2.07	3.7	0.88	63.49
	1102	52.09	5.75	2.07	3.7	0.88	64.49
	1103	52.11	5.82	2.07	3.68	0.89	64.55
	1104	51.96	5.85	2.07	3.63	0.89	64.40
	1105	52.00	5.75	2.07	3.68	0.88	64.38
	1106	51.53	5.82	2.07	3.68	0.88	63.78
	1107	51.57	5.83	2.07	3.68	0.88	63.81
	1108	52.10	5.74	2.07	3.72	0.88	64.51
	1109	51.65	5.73	2.07	3.68	0.88	64.01
	1110	51.74	5.76	2.07	3.68	0.89	64.14
	1111	51.99	5.76	2.07	3.68	0.88	64.36
12 TH FLOOR	1201	51.22	5.82	2.07	3.7	0.88	63.49
	1202	52.09	5.75	2.07	3.7	0.88	64.49
	1203	52.11	5.82	2.07	3.68	0.89	64.55
	1204	51.96	5.85	2.07	3.63	0.89	64.40
	1205	52.00	5.75	2.07	3.68	0.88	64.38
	1206	51.53	5.82	2.07	3.68	0.88	63.78
	1207	51.57	5.83	2.07	3.68	0.88	63.81
	1208	52.10	5.74	2.07	3.72	0.88	64.51
	1209	51.65	5.73	2.07	3.68	0.88	64.01
	1210	51.74	5.76	2.07	3.68	0.89	64.14
	1211	51.99	5.76	2.07	3.68	0.88	64.36
13 TH FLOOR	1301	51.22	5.82	2.07	3.7	0.88	63.49
	1302	52.09	5.75	2.07	3.7	0.88	64.49
	1303	52.11	5.82	2.07	3.68	0.89	64.55
	1304	51.96	5.85	2.07	3.63	0.89	64.40
	1305	52.00	5.75	2.07	3.68	0.88	64.38
	1306	51.53	5.82	2.07	3.68	0.88	63.78
	1307	51.57	5.83	2.07	3.68	0.88	63.81
	1308	52.10	5.74	2.07	3.72	0.88	64.51
	1309	51.65	5.73	2.07	3.68	0.88	64.01
	1310	51.74	5.76	2.07	3.68	0.89	64.14
	1311	51.99	5.76	2.07	3.68	0.88	64.36
14 TH FLOOR	1401	51.22	5.82	2.07	3.7	0.88	63.49
	1402	52.09	5.75	2.07	3.7	0.88	64.49
	1403	52.11	5.82	2.07	3.68	0.89	64.55
	1404	51.96	5.85	2.07	3.63	0.89	64.40
	1405	52.00	5.75	2.07	3.68	0.88	64.38
	1406	51.53	5.82	2.07	3.68	0.88	63.78
	1407	51.57	5.83	2.07	3.68	0.88	63.81
	1408	52.10	5.74	2.07	3.72	0.88	64.51
	1409	51.65	5.73	2.07	3.68	0.88	64.01
	1410	51.74	5.76	2.07	3.68	0.89	64.14
	1411	51.99	5.76	2.07	3.68	0.88	64.36
15 TH FLOOR	1501	51.22	5.82	2.07	3.7	0.88	63.49
	1502	52.09	5.75	2.07	3.7	0.88	64.49
	1503	52.11	5.82	2.07	3.68	0.89	64.55
	1504	51.96	5.85	2.07	3.63	0.89	64.40
	1505	52.00	5.75	2.07	3.68	0.88	64.38
	1506	51.53	5.82	2.07	3.68	0.88	63.78
	1507	51.57	5.83	2.07	3.68	0.88	63.81
	1508	52.10	5.74	2.07	3.72	0.88	64.51
	1509	51.65	5.73	2.07	3.68	0.88	64.01
	1510	51.74	5.76	2.07	3.68	0.89	64.14
	1511	51.99	5.76	2.07	3.68	0.88	64.36
16 TH FLOOR	1601	51.22	5.82	2.07	3.7	0.88	63.49
	1602	52.09	5.75	2.07	3.7	0.88	64.49
	1603	52.11	5.82	2.07	3.68	0.89	64.55
	1604	51.96	5.85	2.07	3.63	0.89	64.40
	1605	52.00	5.75	2.07	3.68	0.88	64.38
	1606	51.53	5.82	2.07	3.68	0.88	63.78
	1607	51.57	5.83	2.07	3.68	0.88	63.81
	1608	52.10	5.74	2.07	3.72	0.88	64.51
	1609	51.65	5.73	2.07	3.68	0.88	64.01
	1610	51.74	5.76	2.07	3.68	0.89	64.14
	1611	51.99	5.76	2.07	3.68	0.88	64.36
17 TH FLOOR	1701						