

STAMP OF APPROVAL

FOR SANCTION PURPOSE

SECTION 'AA', 'BB', 'CC' & 'DD' & ELEVATION

Sanctioned No. B.P./Punawale/06/2026

Subject to conditions mentioned in the

Office Order No.

aven dated 03/02/2026

Pimpri

Date : 03/02/2026

ESTD. 11/10/82


for City Engineer

Building Permission Dept.


PCMC., Pimpri, Pune-18.

O. C. Signed by


City Engineer

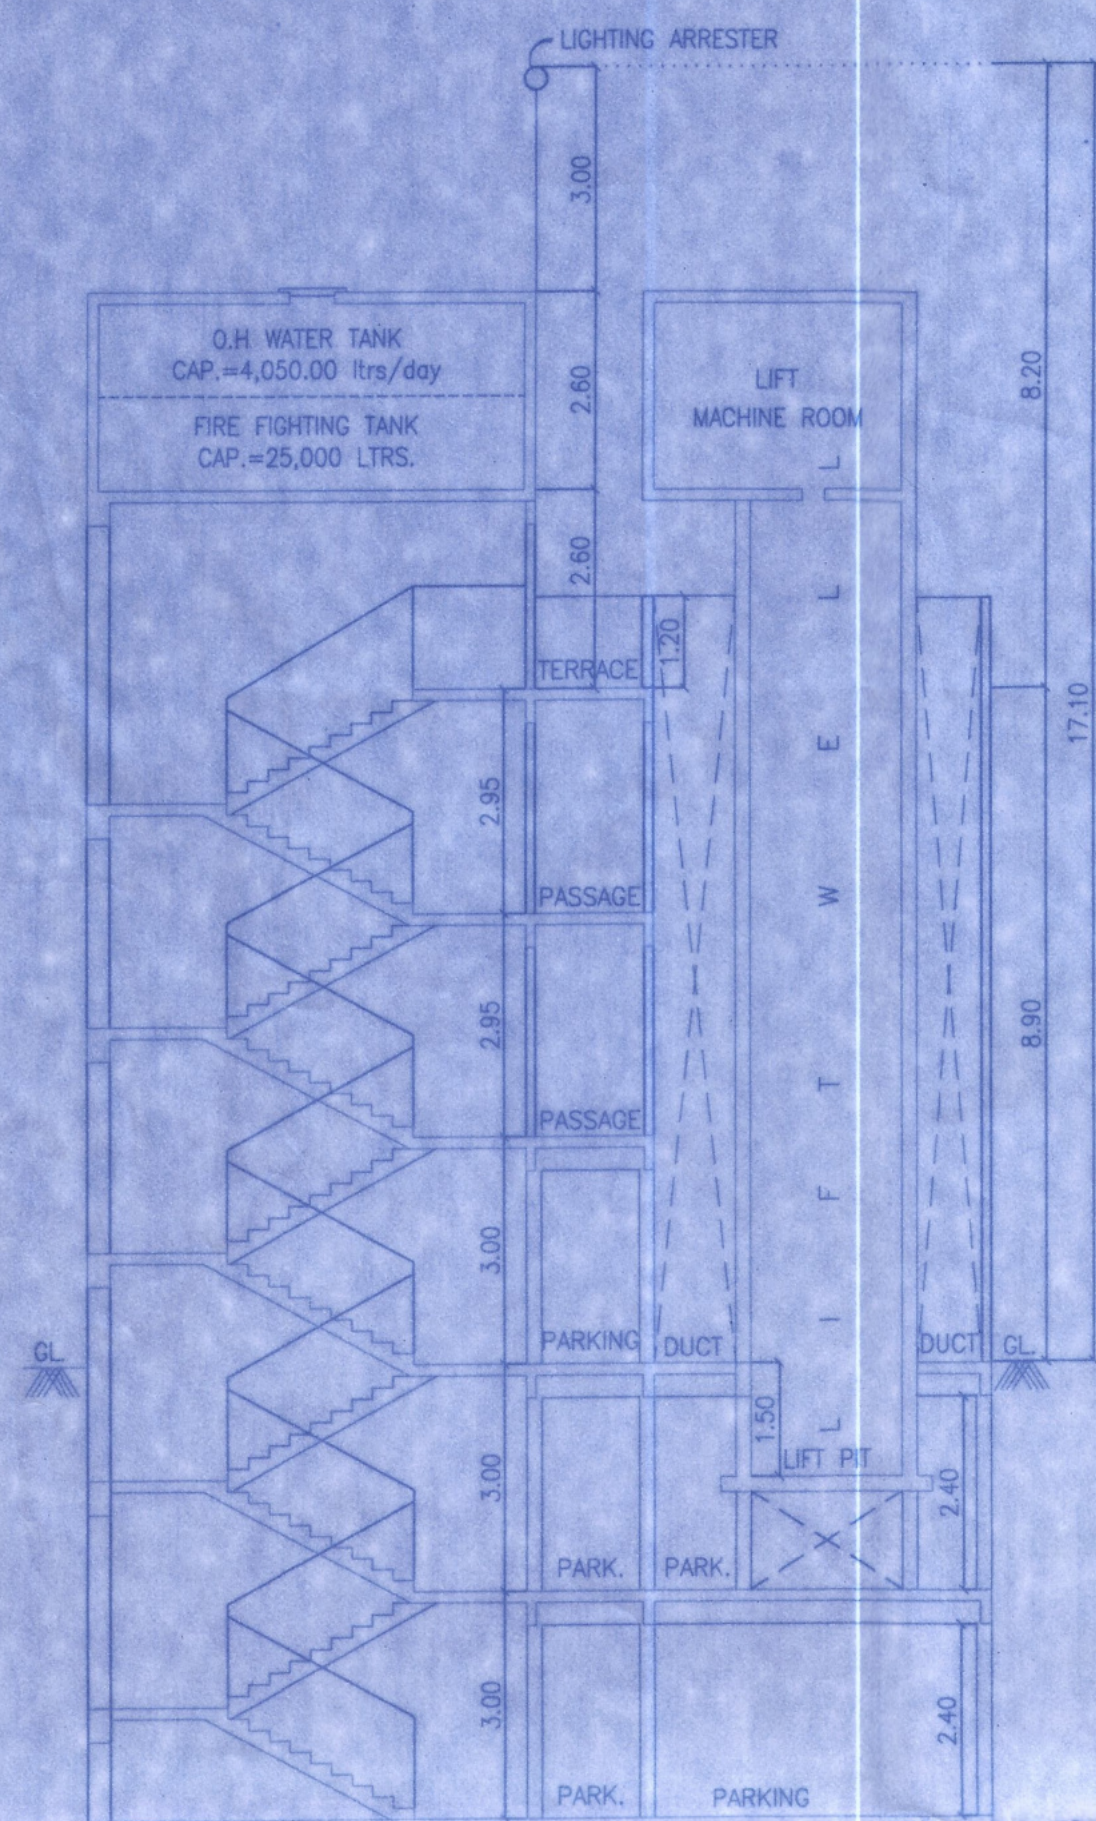


SECTION 'D-D'

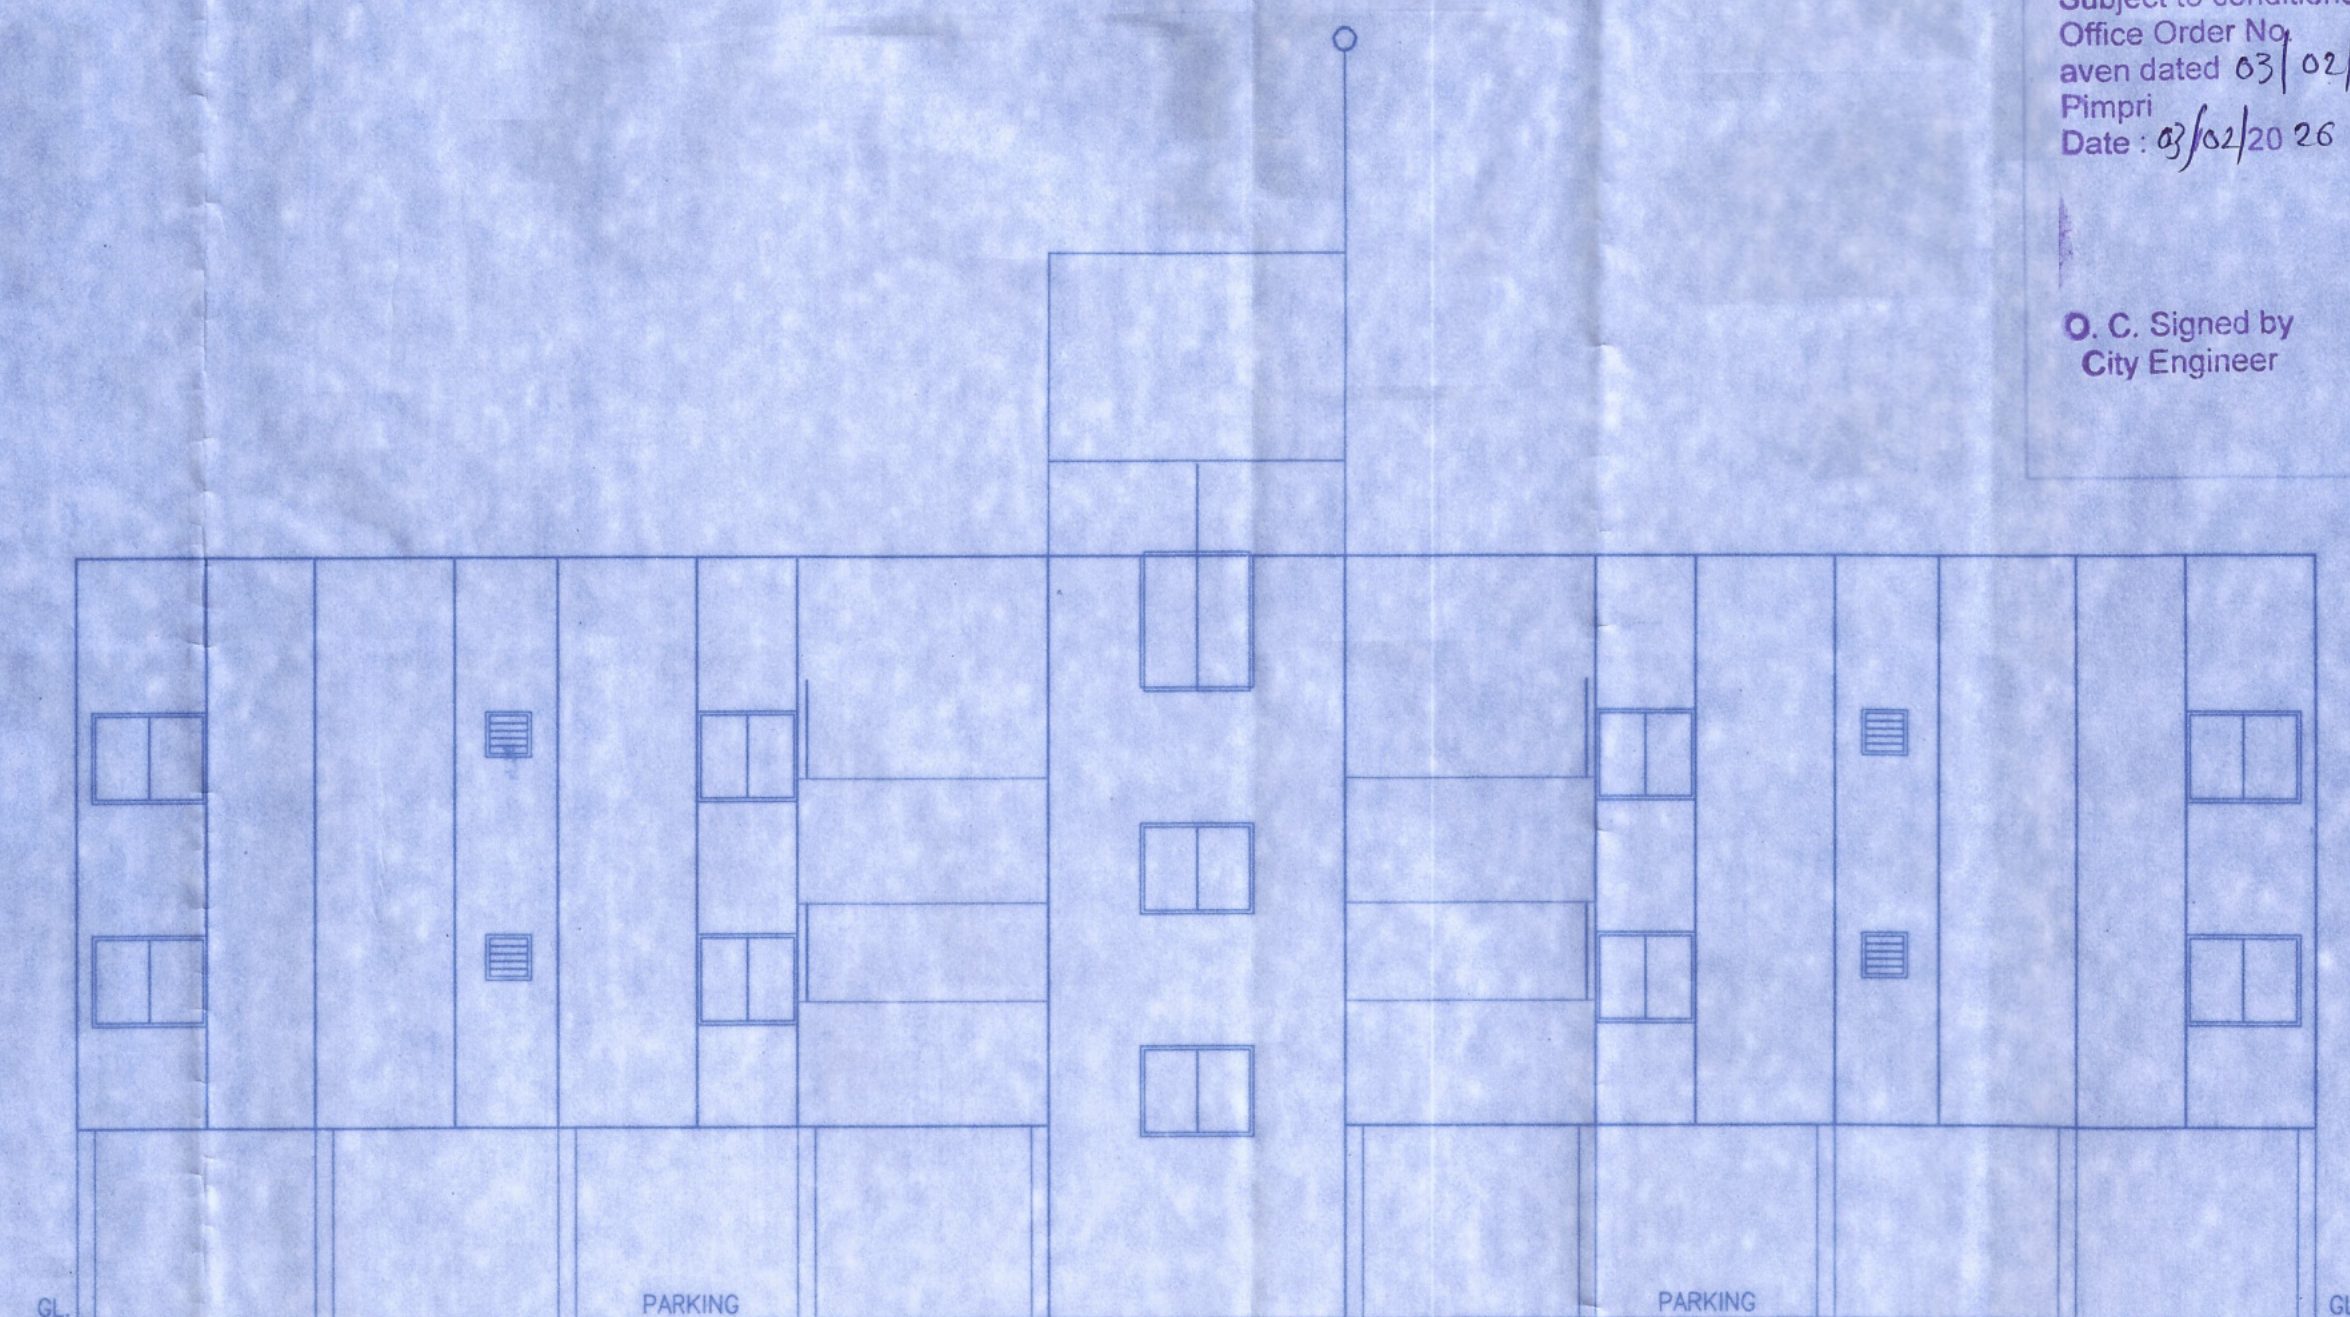


ELEVATION

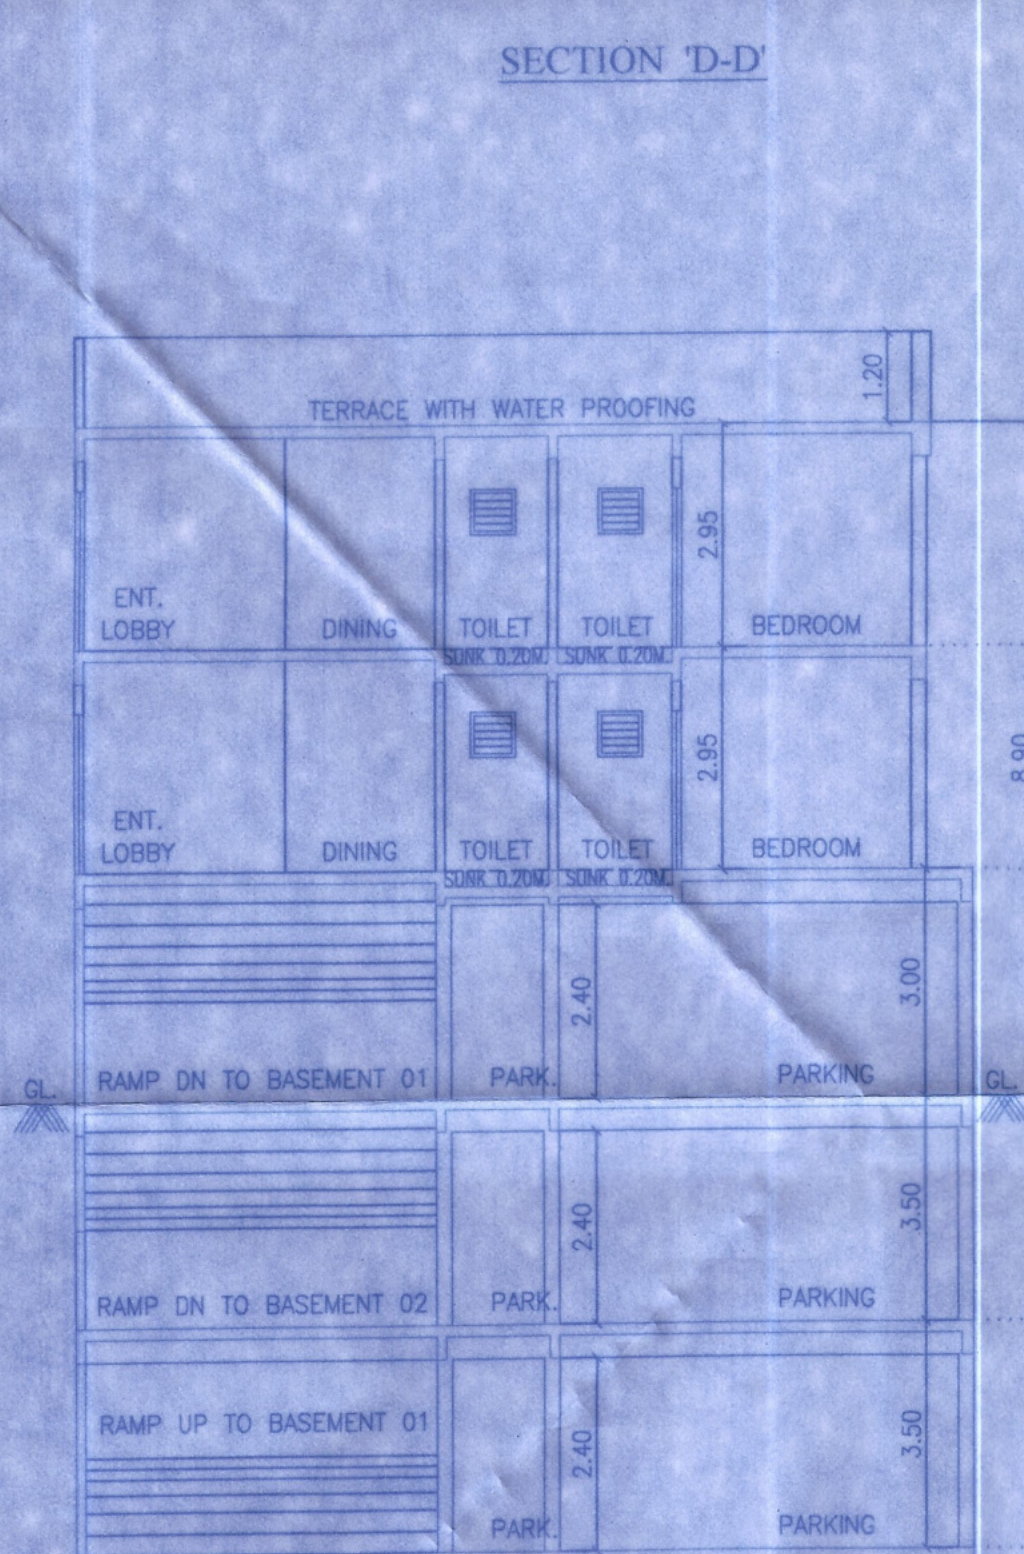

SECTION 'AA'

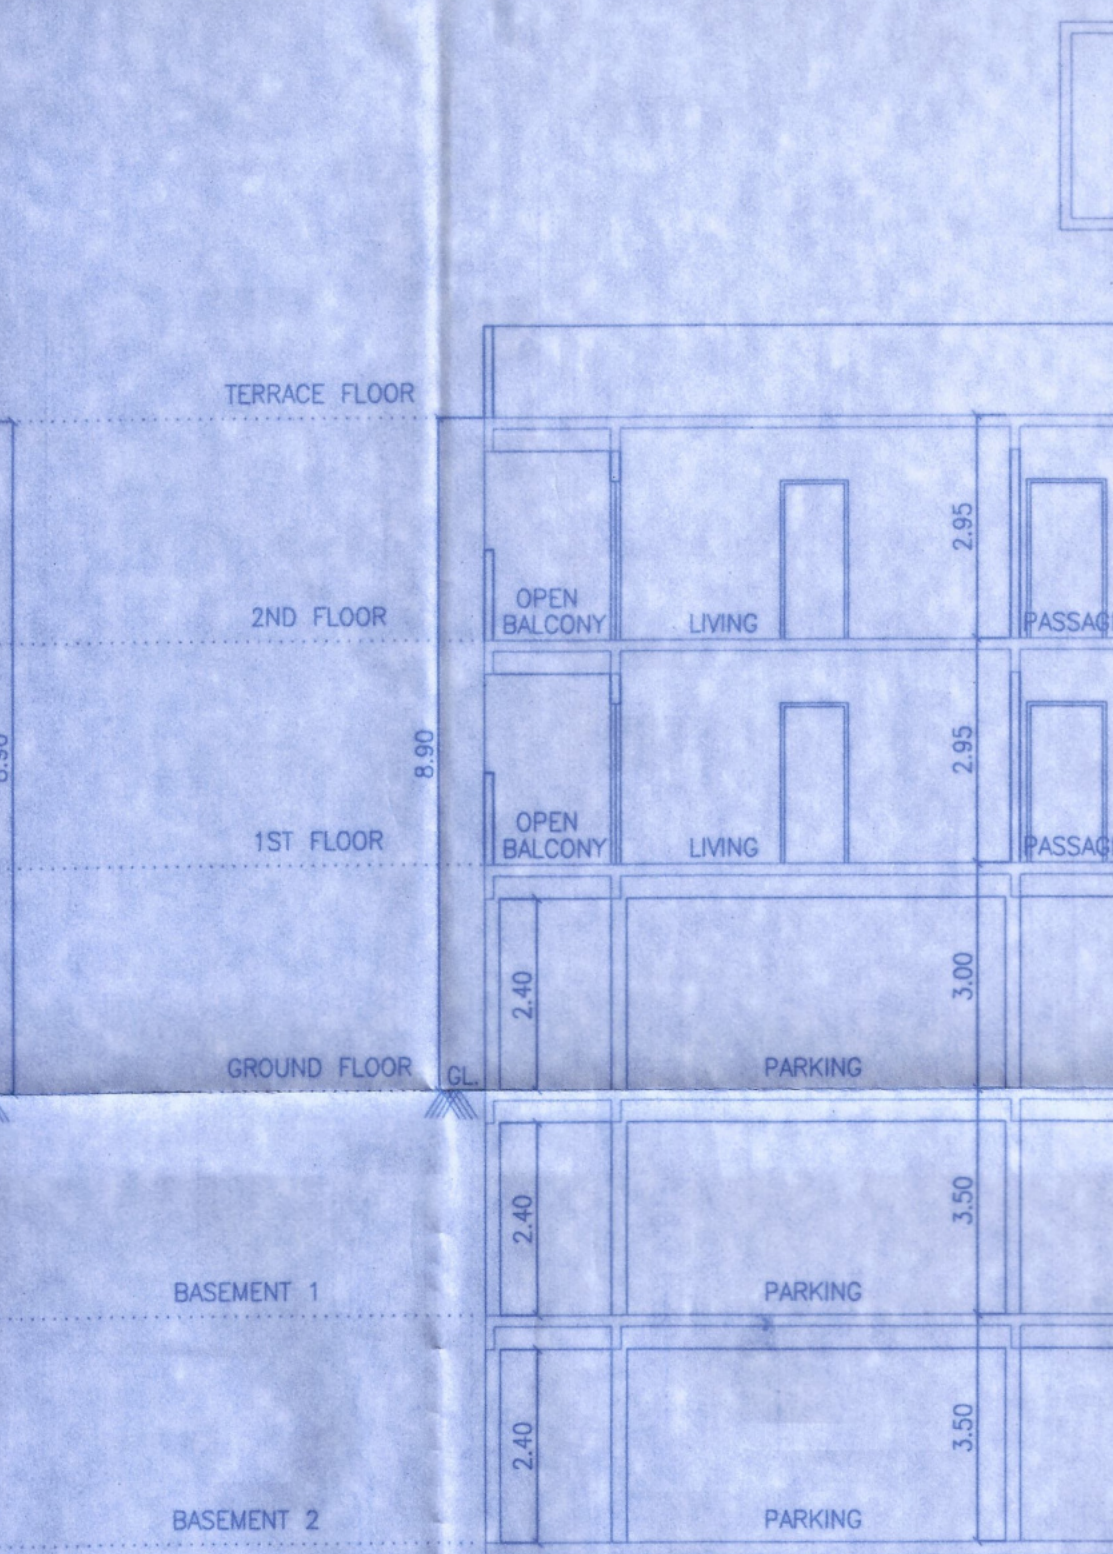

SECTION 'BB'

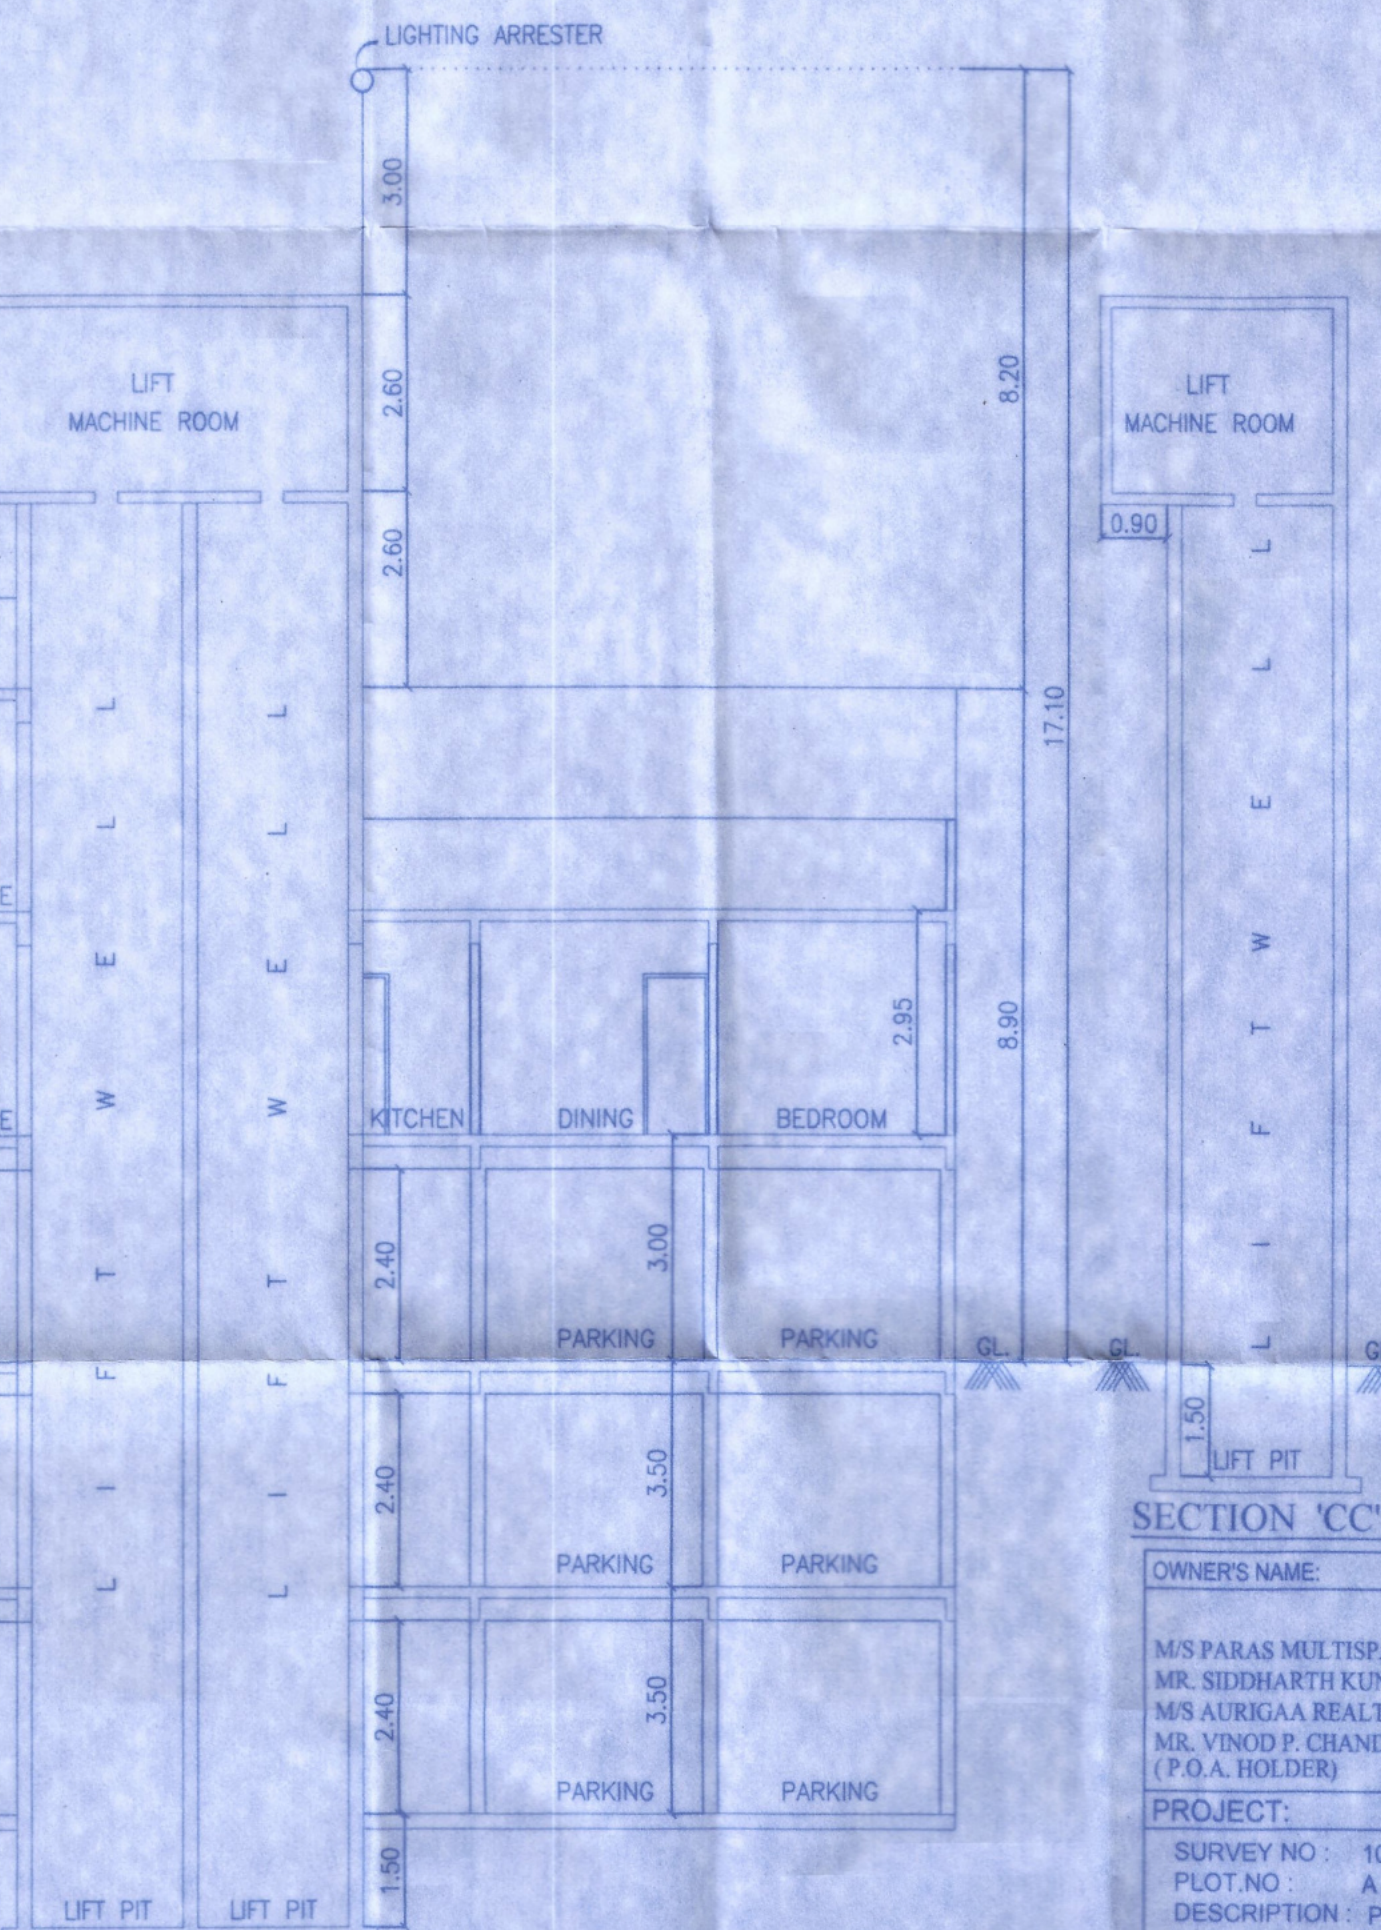

SECTION 'CC'

OWNER'S NAME:		OWNER'S SIGN:	
M/S PARAS MULTISPACE L.L.P. THROUGH MR. SIDDHARTH KUNKULOL THROUGH POA HOLDER M/S AURIGAA REALTORS THROUGH ITS PARTNER MR. VINOD P. CHANDWANI (P.O.A. HOLDER)			
PROJECT:			
SURVEY NO : 10(P)		HISSA NO : 10/1A+10/1B+10/1C(P)+10/1D(2(P))+10/2(P)	
PLOT NO : A		CTS NO :	
DESCRIPTION : PUNAWALE			
ARCHITECT:		ARCHITECT'S SIGN:	
MANOJ TATOOSKAR			
1221, B/1 WRANGLER PARANJPE ROAD, BEHIND BHAVE X-RAY CLINIC, OFF. F.C. ROAD, PUNE - 411004.			
PH: 25531675/76		REG. NO. CA/01/13744	
JOB NO.	DRG. NO.	SCALE	DRAWN BY
		1:100	S.A.K
INWARD NO.	DATE	CHECKED BY	M.S.T
KEY NO.			