


FORM OF STATEMENT 02 (SR.NO. 9(A))					
FLOOR	RESIDENTIAL	MHADA AREA	TOTAL	NO. OF TEN.	
GROUND FLOOR	COMMON TOILET 3.36 ENTRANCE LOBBY 9.00 STAIRCASE 34.52 DRIVER ROOM 13.14	-	60.02	-	
FIRST FLOOR	-	936.78	936.78	12	
SECOND FLOOR	972.81	-	972.81	12	
THIRD FLOOR	972.81	-	972.81	12	
FOURTH FLOOR	972.81	-	972.81	12	
FIFTH FLOOR	972.81	-	972.81	12	
SIXTH FLOOR	972.81	-	972.81	12	
SEVENTH FLOOR	972.81	-	972.81	12	
EIGHTH FLOOR	900.88	-	900.88	10	
NINTH FLOOR	972.81	-	972.81	12	
TENTH FLOOR	972.81	-	972.81	12	
ELEVENTH FLOOR	972.81	-	972.81	12	
TWELFTH FLOOR	972.81	-	972.81	12	
THIRTEENTH FLOOR	900.88	-	900.88	10	
FOURTEENTH FLOOR	972.81	-	972.81	12	
FIFTEENTH FLOOR	972.81	-	972.81	12	
SIXTEENTH FLOOR	972.81	-	972.81	12	
TOTAL	14508.31	936.78	15445.09	188	

WATER STORAGE CAPACITY		
FOR RESIDENTIAL PURPOSE		
AMOUNT OF WATER REQUIRED PER PERSON	=	135 lts/day
WATER REQUIRED PER FLAT (5 person per flat)	=	675 lts/day
NO. OF FLATS IN THE SCHEME	=	188
WATER REQUIRED	=	126900.00 lts/day
FIRE FIGHTING WATER TANK	=	40000.00 lts/day
TOTAL CAPACITY O.H. WATER TANK REQUIRED	=	166900.00 lts/day
UNDER GROUND WATER TANK (1,26,900.00 X 2.00)	=	253800.00 lts/day
FIRE FIGHTING WATER TANK	=	150000.00 lts/day
TOTAL CAPACITY U.G. WATER TANK REQUIRED	=	403800.00 lts/day

PARKING STATEMENT			
RESIDENTIAL PURPOSE	CAR	SCOOTER	
01 TEN. HAVING CARPET AREA 80 TO 150 SQ.M.	01	01	
FOR 04 TENEMENTS	04	04	
02 TEN. HAVING CARPET AREA 40 TO 80 SQ.M.	01	02	
FOR 184 TENEMENTS	92	184	
TOTAL PARKING REQUIRED	96	188	
PARKING AREA STATEMENT			
AREA REQUIRED	SQ.M.		
CAR 96 X 12.50 SQ.M	1,200.00		
SCOOTER 188 X 2.00 SQ.M	376.00		
TOTAL	1,576.00		

B' BLDG. MHADA AREA STATEMENT			
FLOOR	MHADA AREA	TENEMENT NO.	NO. OF TEN.
FIRST	936.78	101,102,103,104,105,106,107,108,109,110,111,112	12
TOTAL	936.78	-	12

B' BLDG. MHADA PARKING			
PARKING REQUIRED	CAR	SCOOTER	
02 TEN. HAVING CARPET AREA 40 TO 80 SQ.M.	01	02	
FOR 12 TENEMENTS	06	12	
TOTAL	06	12	

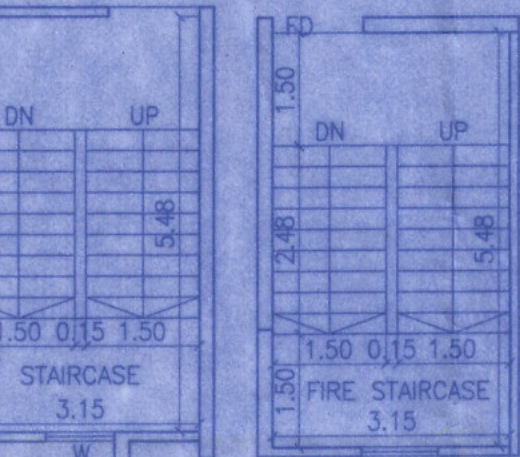


STAIRCASE AREA CALCULATION
ST) 3.15 X 5.48 X 1 = 17.26
ST1) 3.15 X 5.48 X 1 = 17.26
TOTAL AREA = 34.52

COMMON TOILET AREA CALCULATION
1) 2.24 X 1.50 X 1 = 3.36
TOTAL AREA = 3.36


AREA CALCULATION (DRIVER ROOM)
1) 4.21 X 3.12 X 1 = 13.14
TOTAL AREA = 13.14

ENTRANCE LOBBY AREA CALCULATION
1) 2.90 X 1.50 X 1 = 4.35
2) 1.55 X 3.00 X 1 = 4.65
TOTAL AREA = 9.00

AREA KEY PLAN FOR DRIVER ROOM

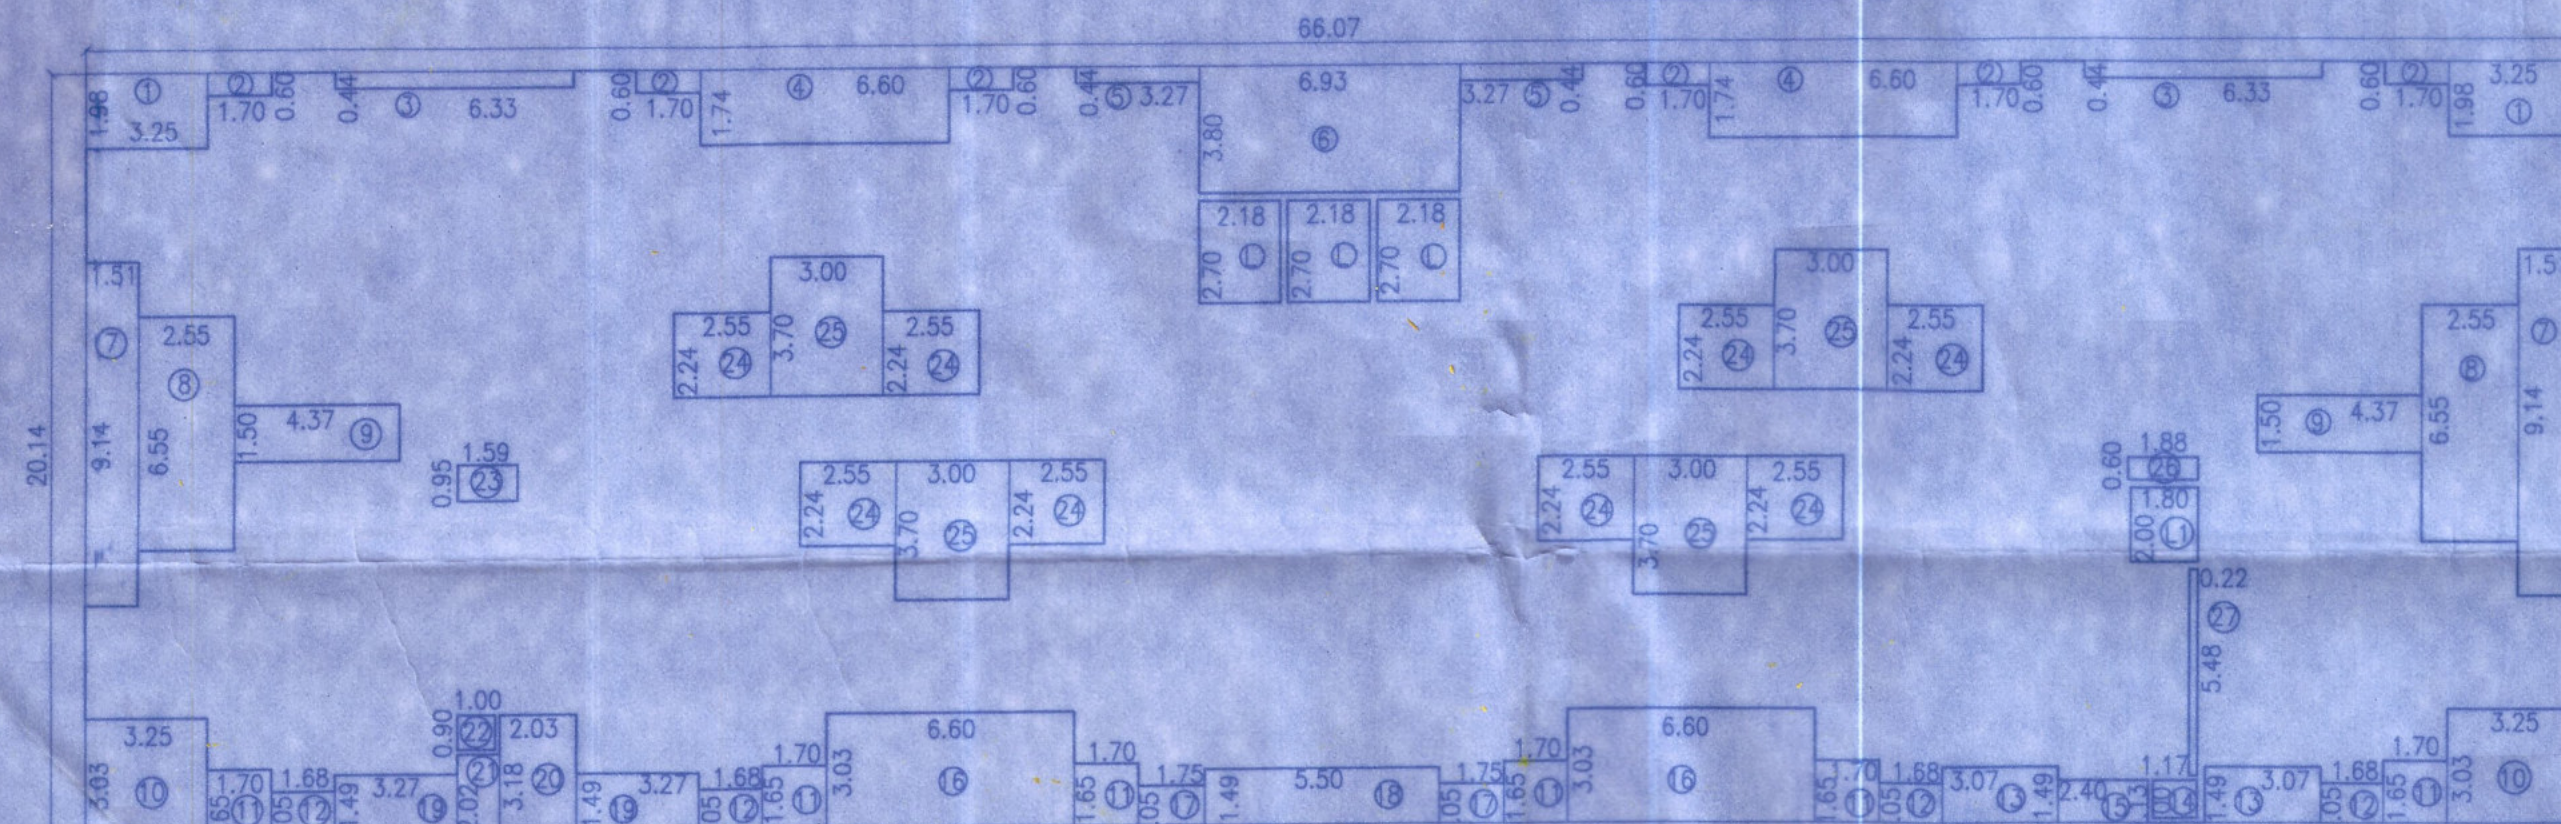

AREA KEY PLAN FOR FIRST FLOOR

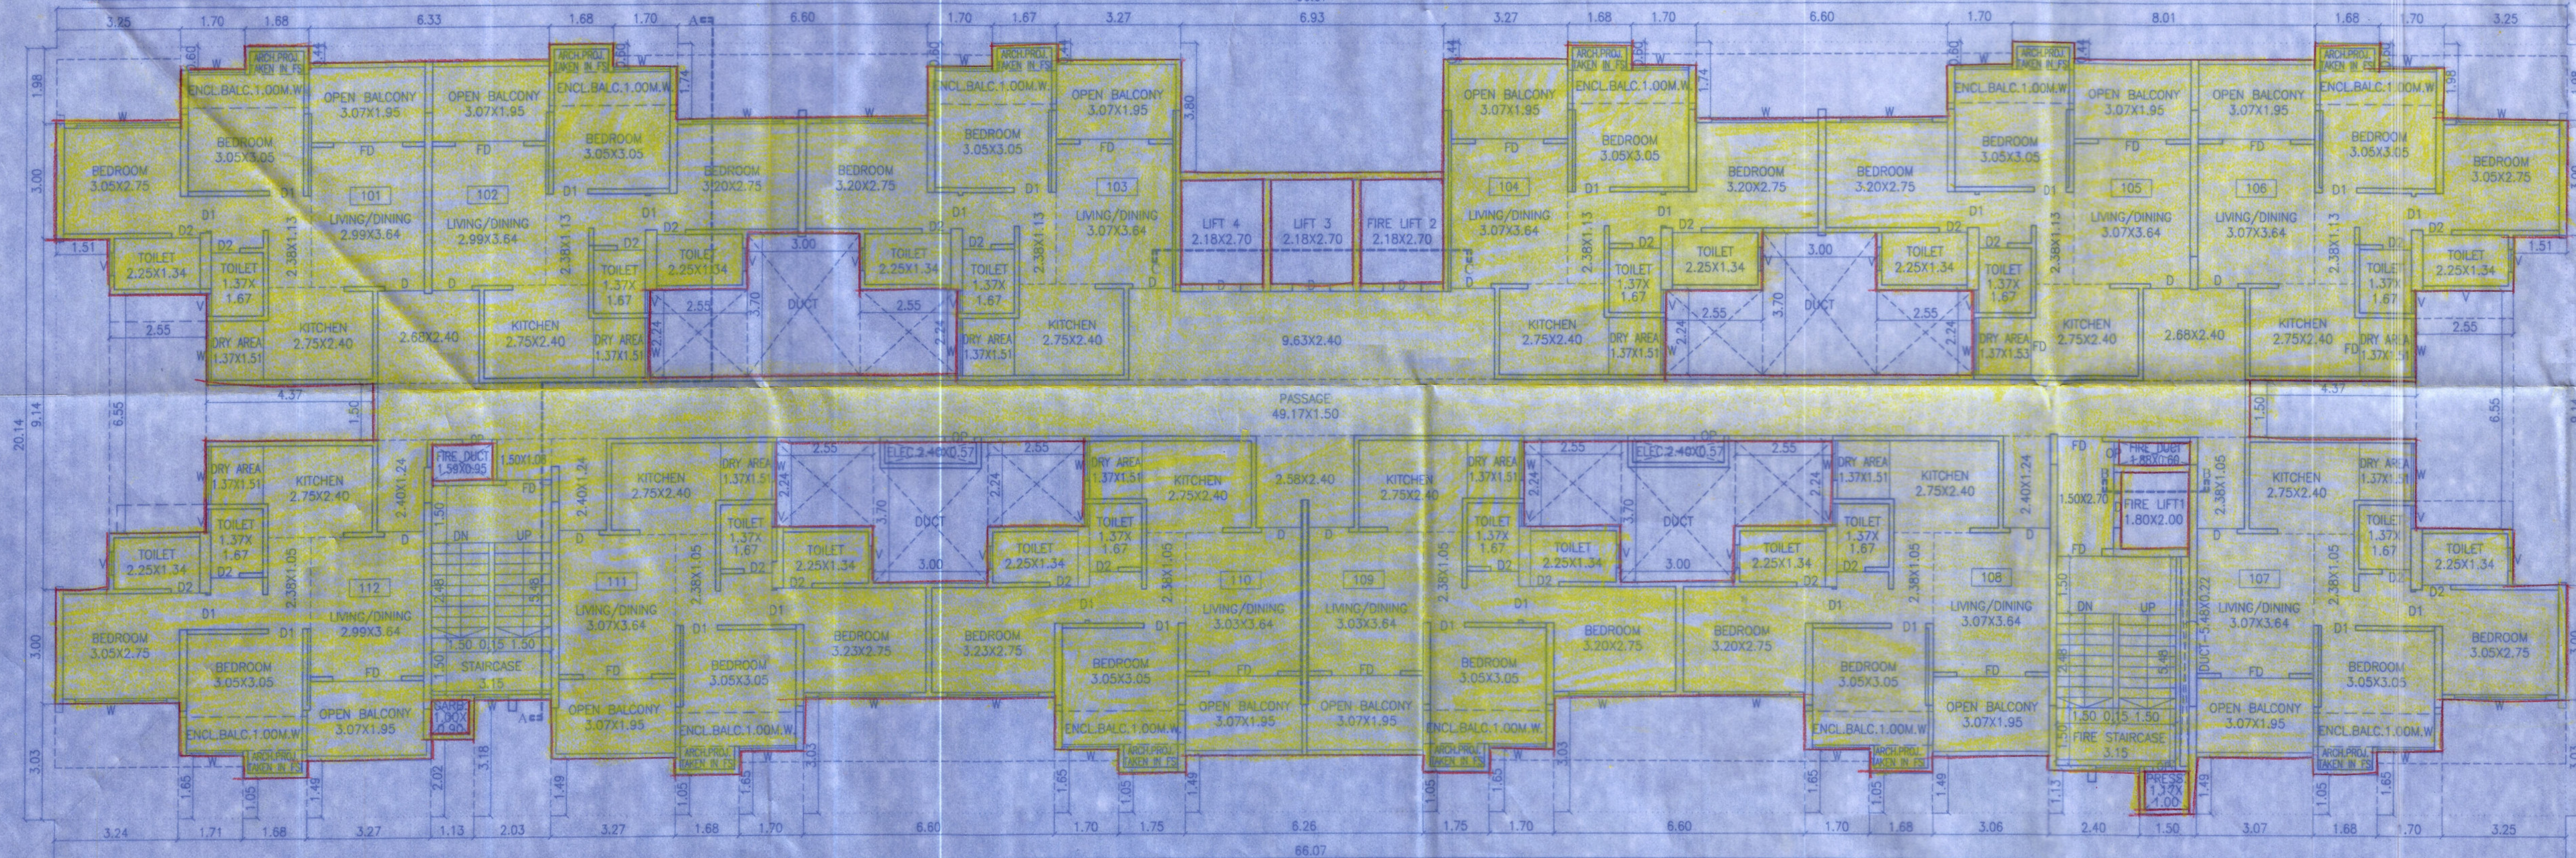

FIRST FLOOR PLAN

FORM OF STATEMENT - 3 (SR.NO. 9(g))							
B BLDG. CARPET AREA STATEMENT (IN SQ.M.) (RESI.)							
FLOOR	FLAT NO.	CARPET AREA (SQ. MT)	ENCLOSURE (SQ.M)	DRY BALCONY (SQ.M)	OPEN BALCONY (SQ.M)	ARC PROJECTION (SQ.M)	TOTAL CARPET AREA (SQ.M)
1ST FLOOR	101	48.43	2.78	3.07	3.02	0.98	58.28
	102	48.54	2.78	2.07	5.62	0.98	58.99
	103	48.45	2.78	2.07	5.07	0.98	58.48
	104	48.65	2.78	2.07	6.07	0.98	58.45
	105	48.79	2.78	2.07	5.98	0.98	58.90
	106	48.52	2.78	2.07	5.95	0.98	58.69
	107	46.37	2.78	2.07	5.98	0.98	58.08
	108	46.79	2.78	2.07	5.89	0.98	58.50
	109	46.82	2.78	2.07	5.95	0.98	58.60
	110	48.93	2.78	2.07	5.98	0.98	58.58
	111	48.86	2.78	2.07	6.07	0.98	58.58
	112	46.43	2.78	2.07	5.25	0.98	56.46
2ND FLOOR	201	51.92	3.08	3.08	3.98	0.98	63.04
	202	52.03	3.08	2.07	3.88	0.98	64.35
	203	51.74	3.08	2.07	3.88	0.98	64.06
	204	51.75	3.08	2.07	3.88	0.98	64.07
	205	52.03	3.08	2.07	3.88	0.98	64.35
	206	51.59	3.08	2.07	3.88	0.98	63.78
	207	51.59	3.08	2.07	3.88	0.98	63.78
	208	52.03	3.08	2.07	3.88	0.98	64.35
	209	52.03	3.08	2.07	3.88	0.98	64.42
	210	52.01	3.08	2.07	3.88	0.98	64.43
	211	52.11	3.71	2.07	3.77	0.98	64.54
	212	51.59	3.08	2.07	3.71	0.98	63.81
3RD FLOOR	301	51.62	3.08	2.07	3.88	0.98	63.64
	302	52.03	3.08	2.07	3.88	0.98	64.35
	303	51.74	3.08	2.07	3.88	0.98	64.06
	304	51.75	3.08	2.07	3.88	0.98	64.07
	305	52.03	3.08	2.07	3.88	0.98	64.35
	306	51.59	3.08	2.07	3.88	0.98	63.78
	307	51.69	3.08	2.07	3.88	0.98	63.78
	308	52.03	3.08	2.07	3.88	0.98	64.35
	309	52.03	3.08	2.07	3.88	0.98	64.42
	310	52.01	3.78	2.07	3.88	0.98	64.43
	311	52.11	3.71	2.07	3.77	0.98	64.54
	312	51.59	3.08	2.07	3.71	0.98	63.81
4TH FLOOR	401	51.62	3.08	2.07	3.88	0.98	63.84
	402	52.03	3.08	2.07	3.88	0.98	64.35
	403	51.74	3.08	2.07	3.88	0.98	64.06
	404	51.75	3.08	2.07	3.88	0.98	64.07
	405	52.03	3.08	2.07	3.88	0.98	64.35
	406	51.59	3.08	2.07	3.88	0.98	63.78
	407	51.59	3.08	2.07	3.88	0.98	63.78
	408	52.03	3.08	2.07	3.88	0.98	64.35
	409	52.03	3.08	2.07	3.88	0.98	64.42
	410	52.01	3.78	2.07	3.88	0.98	64.43
	411	52.11	3.71	2.07	3.77	0.98	64.54
	412	51.59	3.08	2.07	3.71	0.98	63.81
5TH FLOOR	501	51.62	3.08	2.07	3.88	0.98	63.84
	502	52.03	3.08	2.07	3.88	0.98	64.35
	503	51.74	3.08	2.07	3.88	0.98	64.06
	504	51.75	3.08	2.07	3.88	0.98	64.07
	505	52.03	3.08	2.07	3.88	0.98	64.35
	506	51.59	3.08	2.07	3.88	0.98	63.78
	507	51.59	3.08	2.07	3.88	0.98	63.78
	508	52.03	3.08	2.07	3.88	0.98	64.35
	509	52.03	3.08	2.07	3.88	0.98	64.42
	510	52.01	3.78	2.07	3.88	0.98	64.43
	511	52.11	3.71	2.07	3.77	0.98	64.54
	512	51.59	3.08	2.07	3.71	0.98	63.81
6TH FLOOR	601	51.62	3.08	2.07	3.88	0.98	63.84
	602	52.03	3.08	2.07	3.88	0.98	64.35
	603	51.74	3.08	2.07	3.88	0.98	64.06
	604	51.75	3.08	2.07	3.88	0.98	64.07
	605	52.03	3.08	2.07	3.88	0.98	64.35
	606	51.59	3.08	2.07	3.88	0.98	63.78
	607	51.59	3.08	2.07	3.88	0.98	63.78
	608	52.03	3.08	2.07	3.88	0.98	64.35
	609	52.03	3.08	2.07	3.88	0.98	64.42
	610	52.01	3.78	2.07	3.88	0.98	64.43
	611	52.11	3.71	2.07	3.77	0.98	64.54
	612	51.69	3.95	2.07	3.71	0.98	63.84