


Sanctioned No. B.P WAKAD/38/2025
Subject to conditions mentioned in the
Office Order No.
aven dated
Pimpri
Date : 01/08/2025



O. C. Signed by
City Engineer

City Engineer
Building Permission Dept.
PCMC., Pimpri, Pune-18.

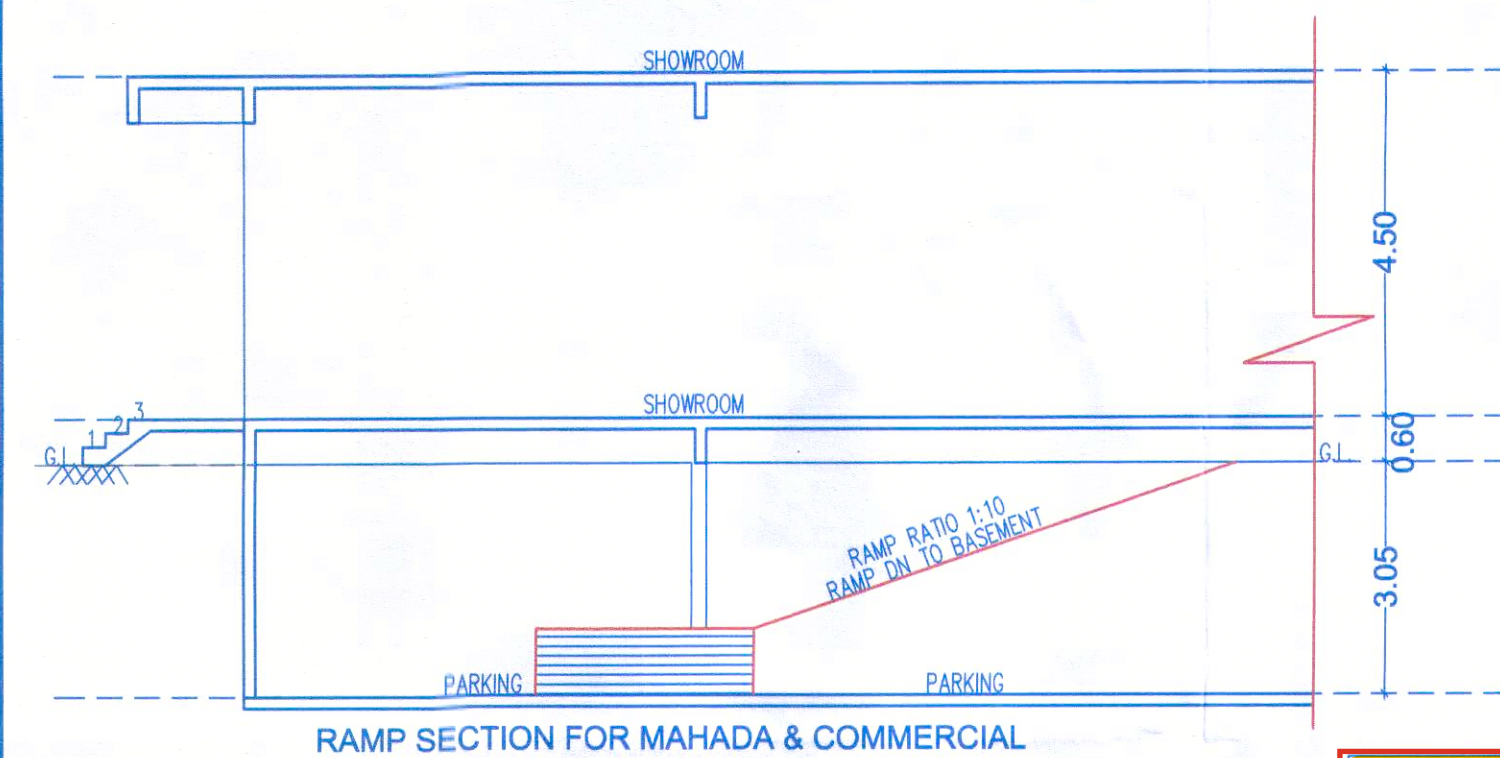


COMM. PARKING AREA PROPOSED FOR BASEMENT 1 PARKING

	REGULAR PARKING	VISITOR PARKING (MAHDA)	E.V. PARKING 25%	
CAR	30	2	8	NOS
SCOOTER	52	0.0000	13	NOS

RESI. PARKING AREA PROPOSED FOR BASEMENT PARKING


	REGULAR PARKING	E.V. PARKING 20%	
CAR	104	21	NOS
SCOOTER	0	0	NOS

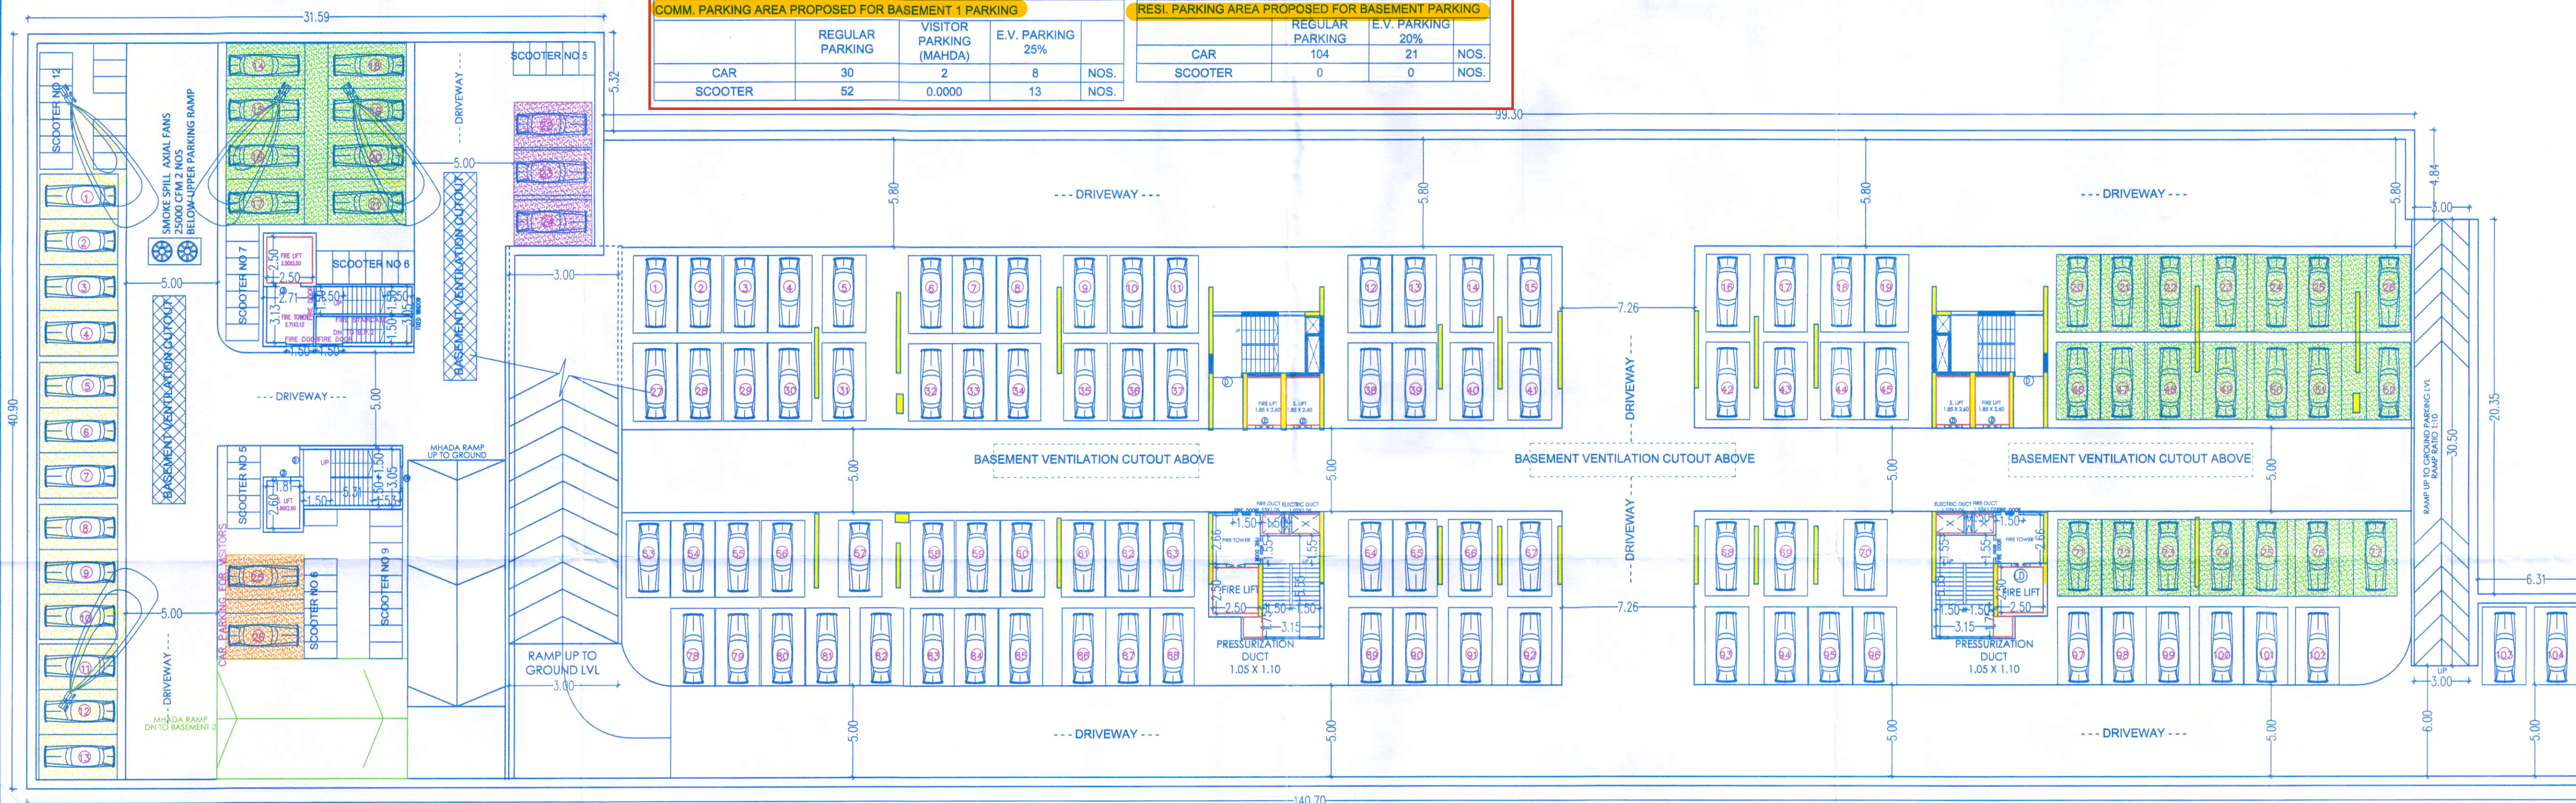


BASEMENT 1 PARKING FLOOR PLAN (FOR A, B & C WING/BUILDING)

COMM. PARKING AREA PROPOSED FOR BASEMENT 2 PARKING

	REGULAR PARKING	E.V. PARKING 25%	
CAR	24	6	NOS
SCOOTER	56	14	NOS

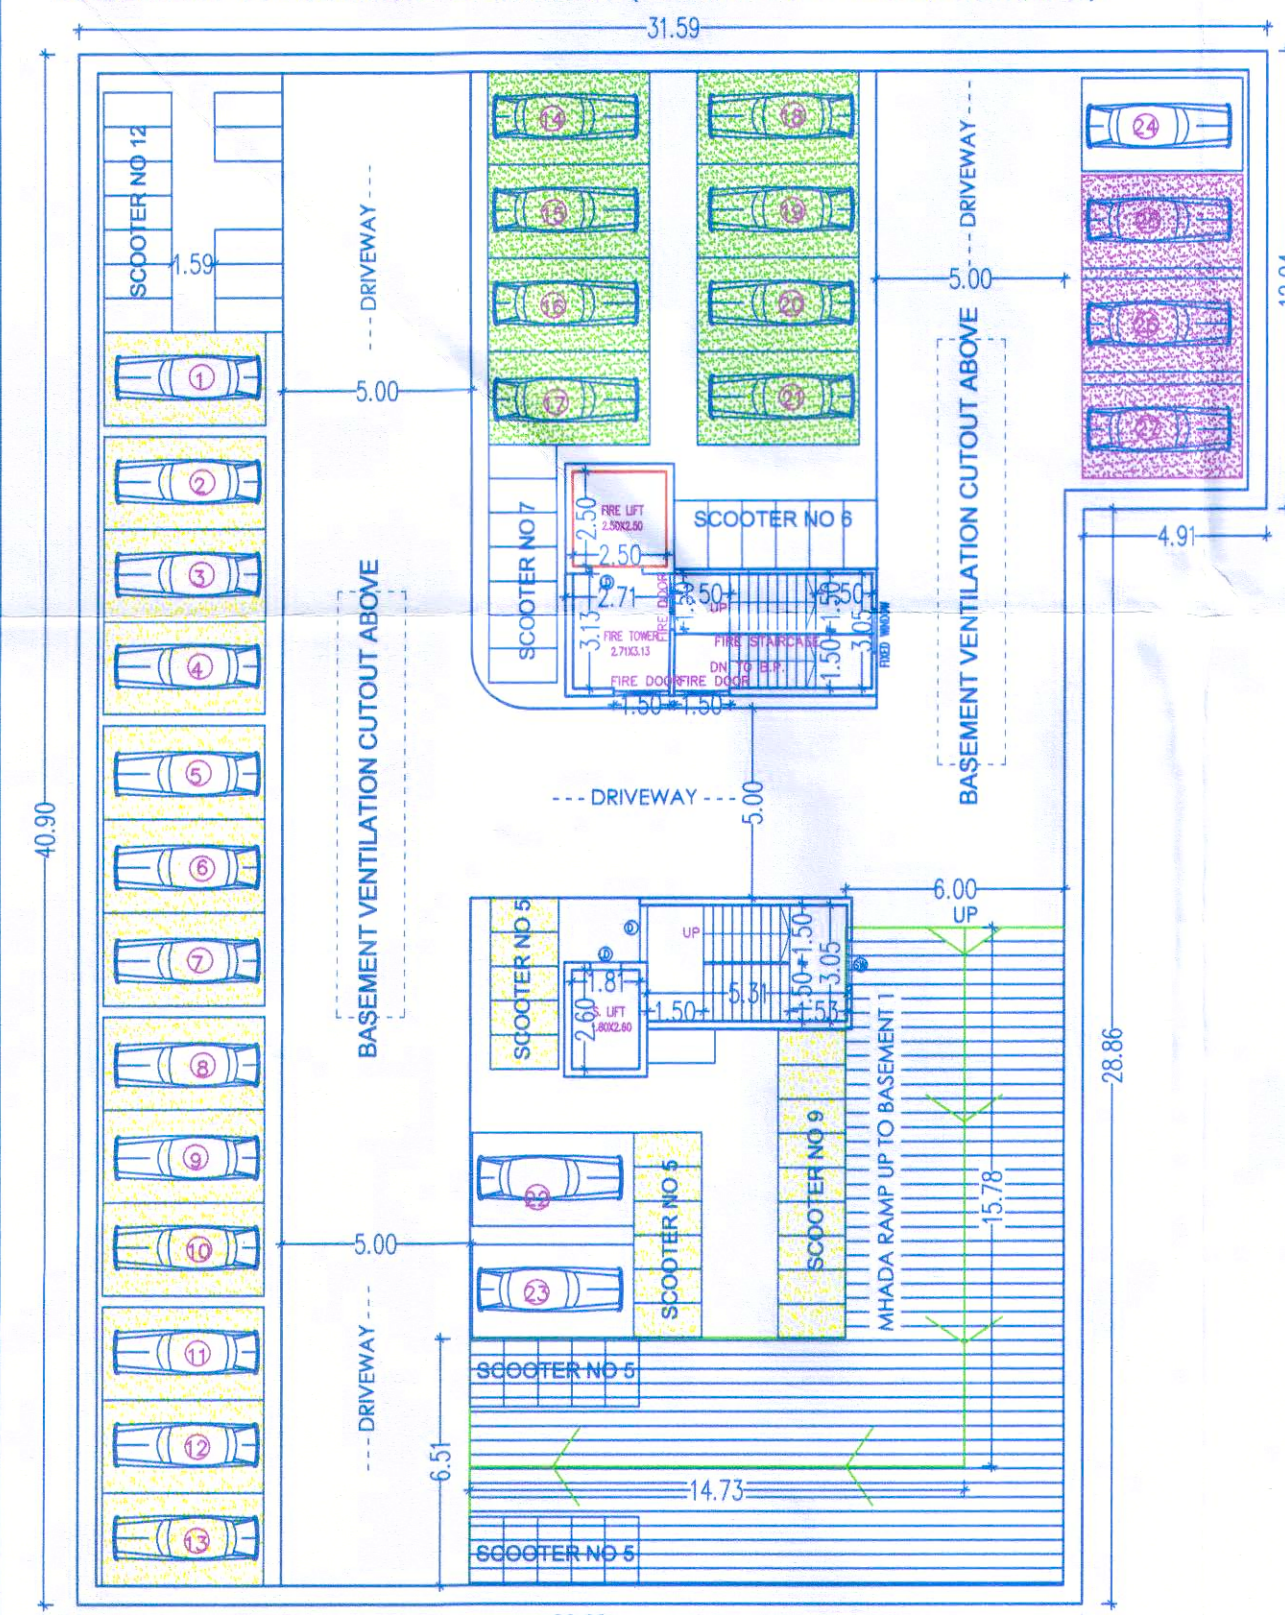

BASEMENT 2 PARKING FLOOR PLAN (FOR A WING/BUILDING)


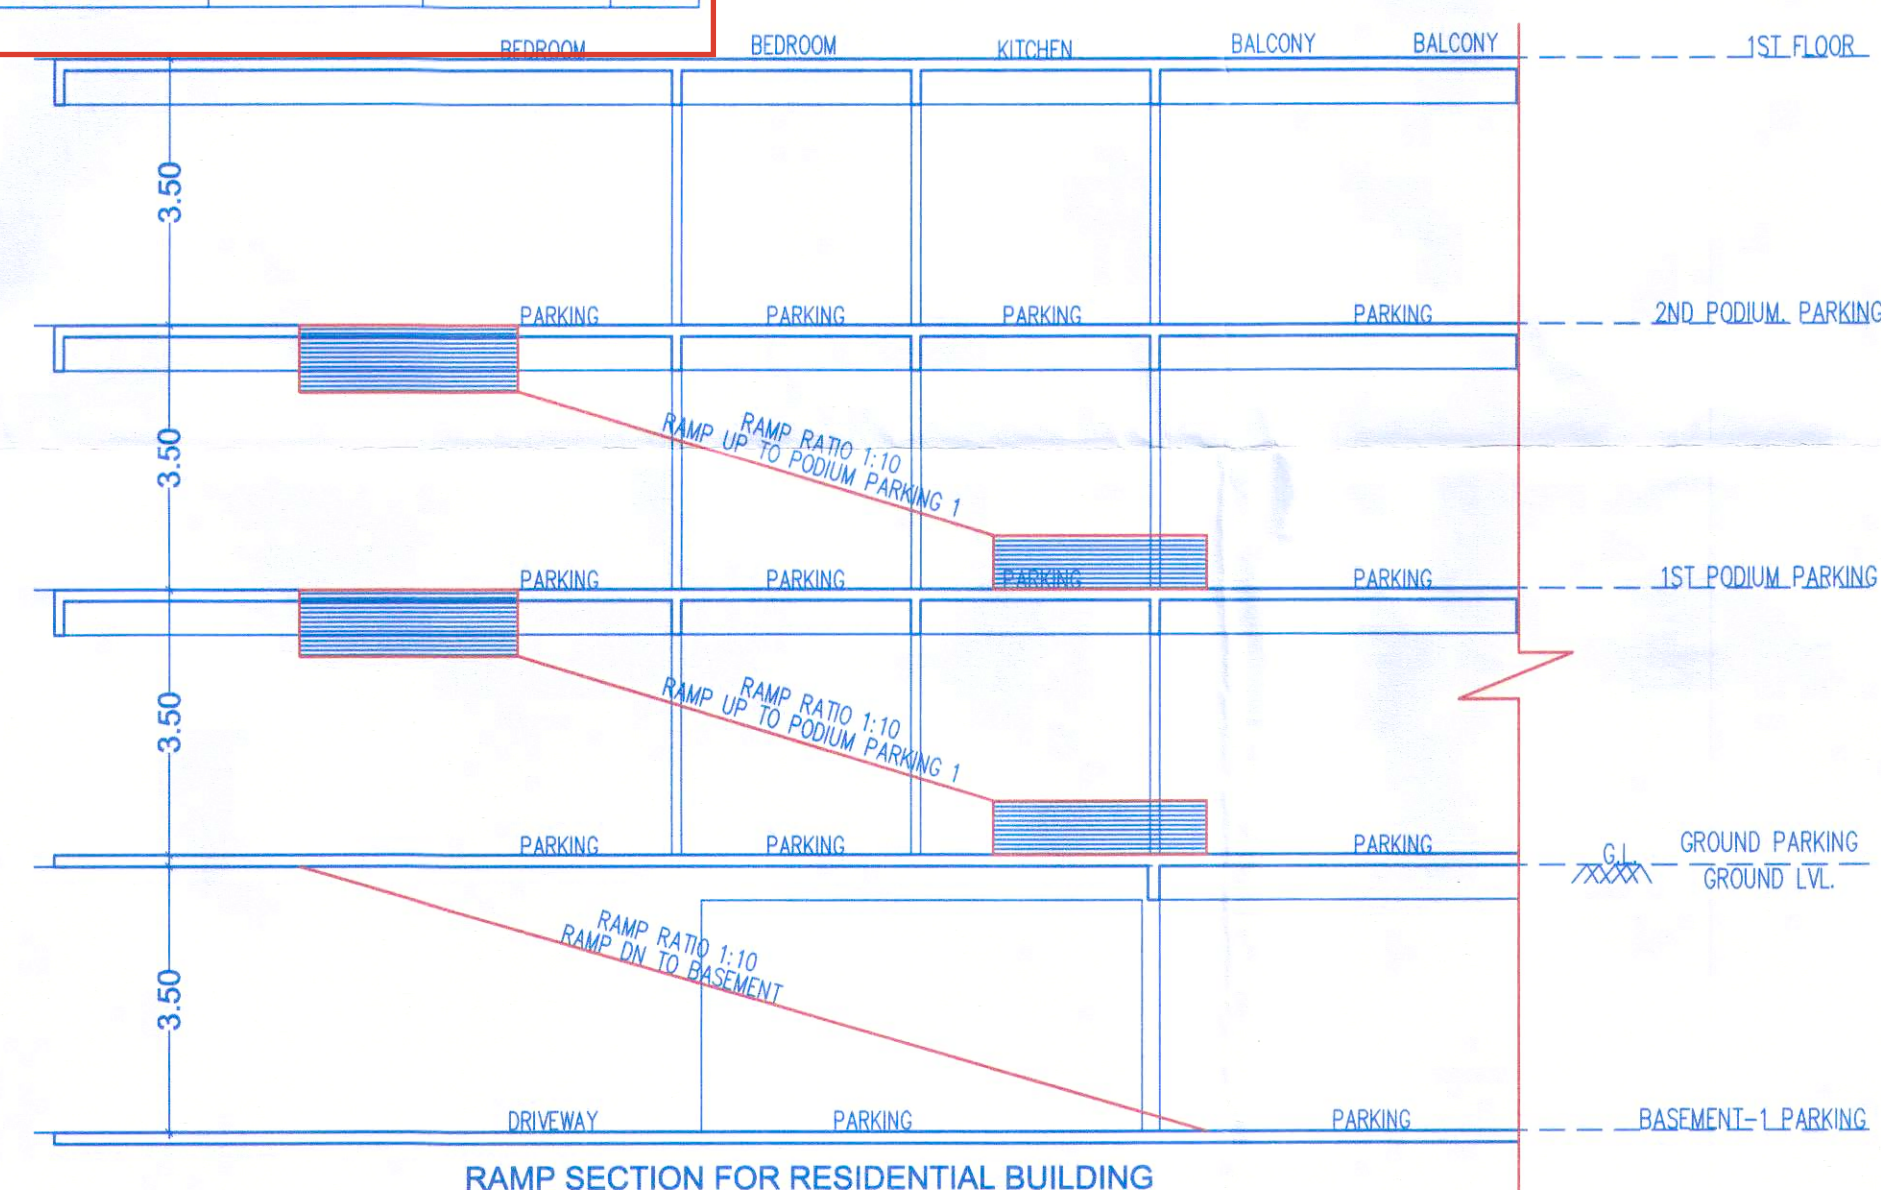


RAMP SECTION FOR RESIDENTIAL BUILDING


PROPOSED RESIDENTIAL+COMMERCIAL BUILDING LAYOUT AT
S.No. 196/1(P), C.T.S. NO. - 1109(P),1123(P),1132(P),1131(P),
1132,1133,1123,1124,1108(P),TAL.-MULSHI., MAUJE-WAKAD, DIST.-PUNE.

ARCHITECT/ L. ENGINEER.

OWNERS SIGN.

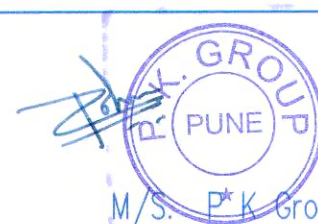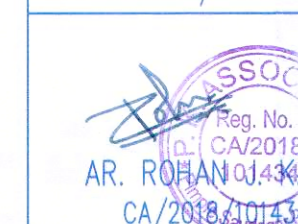

ARCHITECT

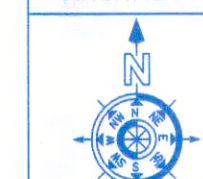

OFFICE: Opp. Jarvari Housing Society
Pimple Saudagar, Pune-411027
MAIL ID : pkassociates125@gmail.com

DATE
16/06/2025

SCALE
1:100

DRN BY	-
--------	---

CHECK BY	
	-