



PLINE OF TYPICAL FLOOR PLAN
5th & 9th FLOOR PLAN

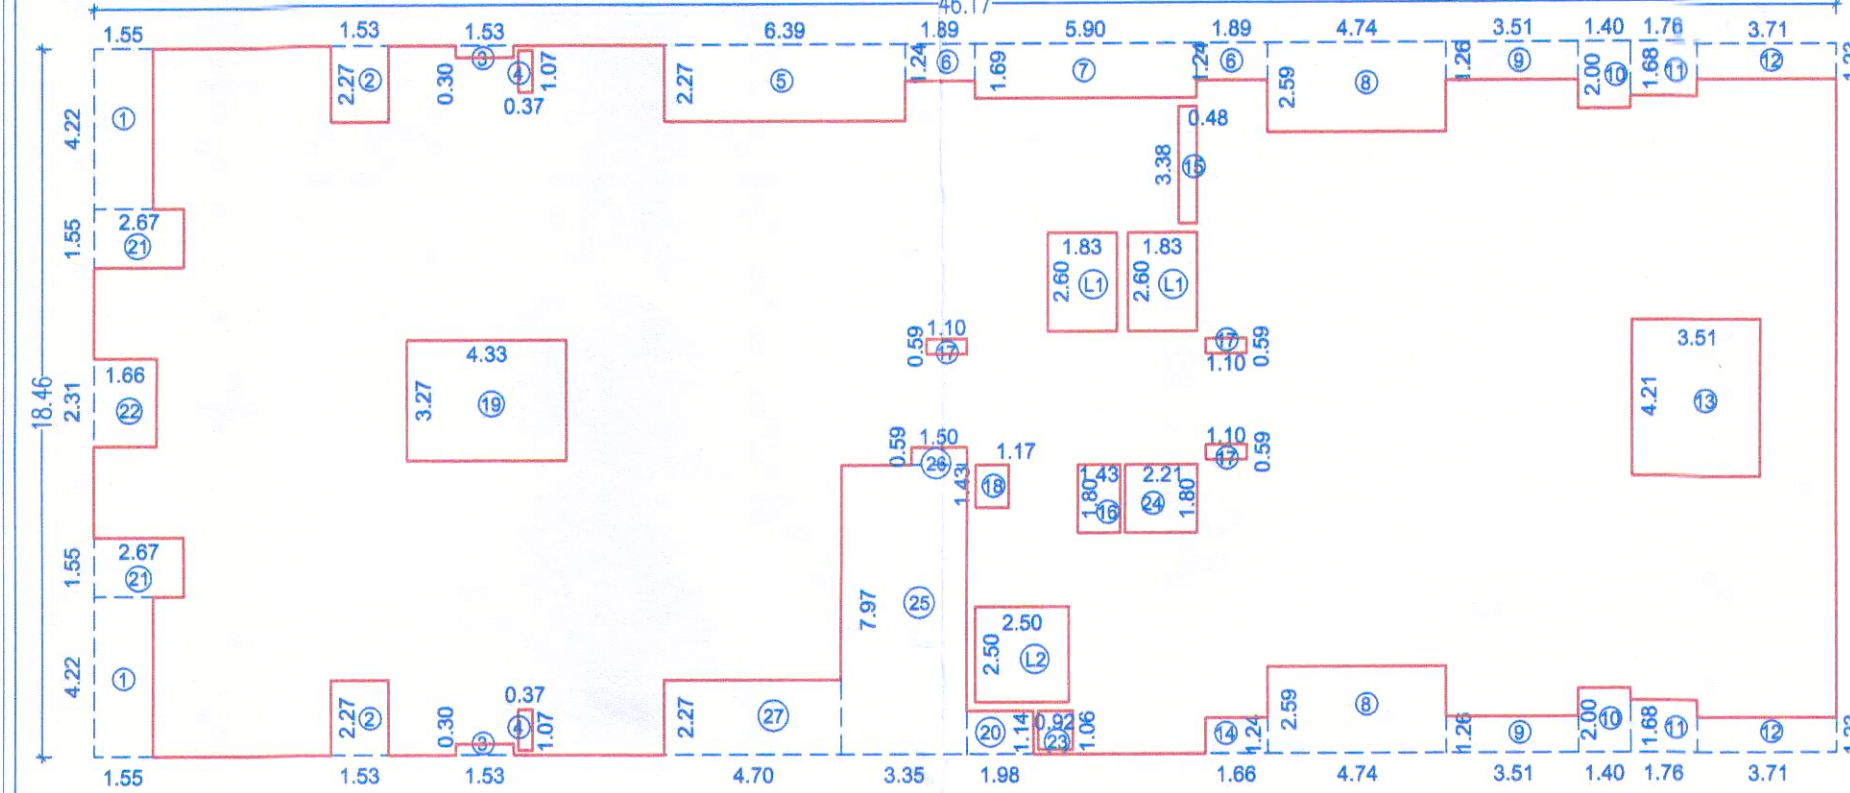


BUILT-UP AREA STATEMENT :
5th & 9th FLOOR PLAN

REC	46.1700	X	18.4600			852.30
1	1.5500	X	4.2200	X	2	= 13.08
2	1.5300	X	2.2700	X	2	= 6.95
3	1.5300	X	0.3000	X	2	= 0.92
4	0.3700	X	1.0700	X	2	= 0.79
5	0.3900	X	2.2700	X	1	= 14.51
6	1.8900	X	1.2400	X	2	= 4.69
7	5.9000	X	1.6900	X	1	= 9.97
8	4.7400	X	2.5900	X	2	= 24.55
9	3.5100	X	1.2600	X	2	= 8.85
10	1.4000	X	2.0000	X	2	= 5.60
11	1.7600	X	1.6800	X	2	= 5.91
12	3.7100	X	1.2300	X	2	= 9.13
13	3.5100	X	4.2100	X	1	= 14.78
14	1.6600	X	1.2400	X	1	= 2.06
15	0.4800	X	3.3800	X	1	= 1.62
16	1.4300	X	1.8000	X	1	= 2.57
17	1.1000	X	0.5900	X	3	= 1.95
18	1.1700	X	1.4300	X	1	= 1.67
19	4.3300	X	3.2700	X	1	= 14.16
20	1.9800	X	1.1400	X	1	= 2.26
21	2.6700	X	1.5500	X	2	= 8.28
22	1.6600	X	2.3100	X	1	= 3.83
23	0.9200	X	1.0600	X	1	= 0.98
24	2.2100	X	1.8000	X	1	= 3.98
25	3.3500	X	1.9700	X	1	= 28.70
26	1.5000	X	0.5900	X	1	= 0.89
27	4.7000	X	2.2700	X	1	= 10.67
L1	1.8300	X	2.8000	X	2	= 9.52
L2	2.5000	X	2.5000	X	1	= 6.25
TOTAL DEDUCTION =						217.09
REC	852.30	-	217.09			= 635.21
NET BUILT UP AREA						635.21

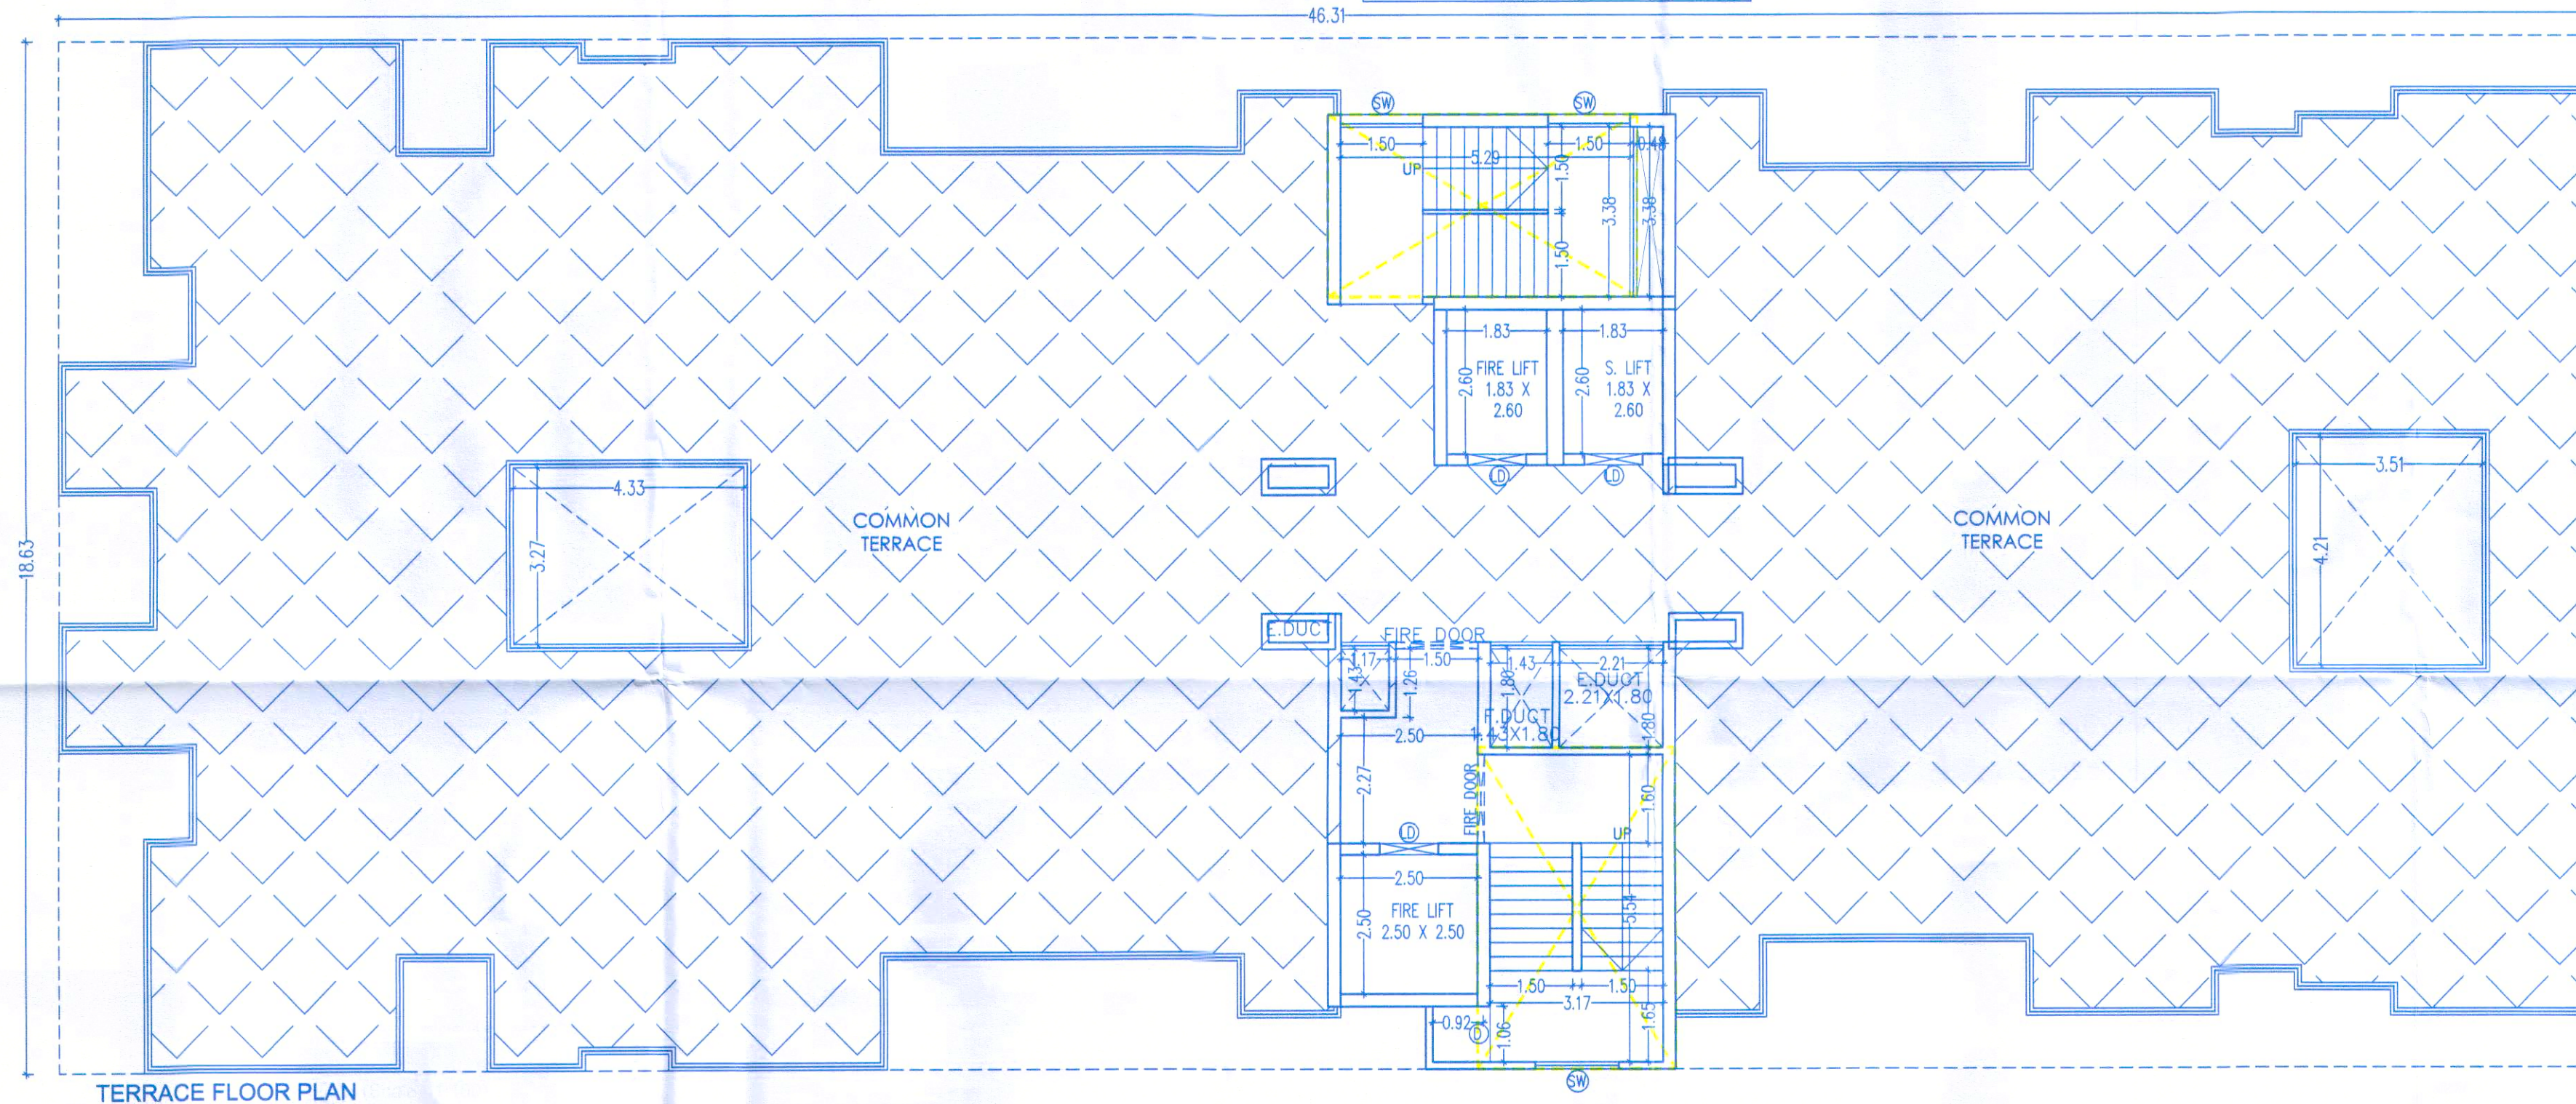

TERRACE FLOOR PLAN

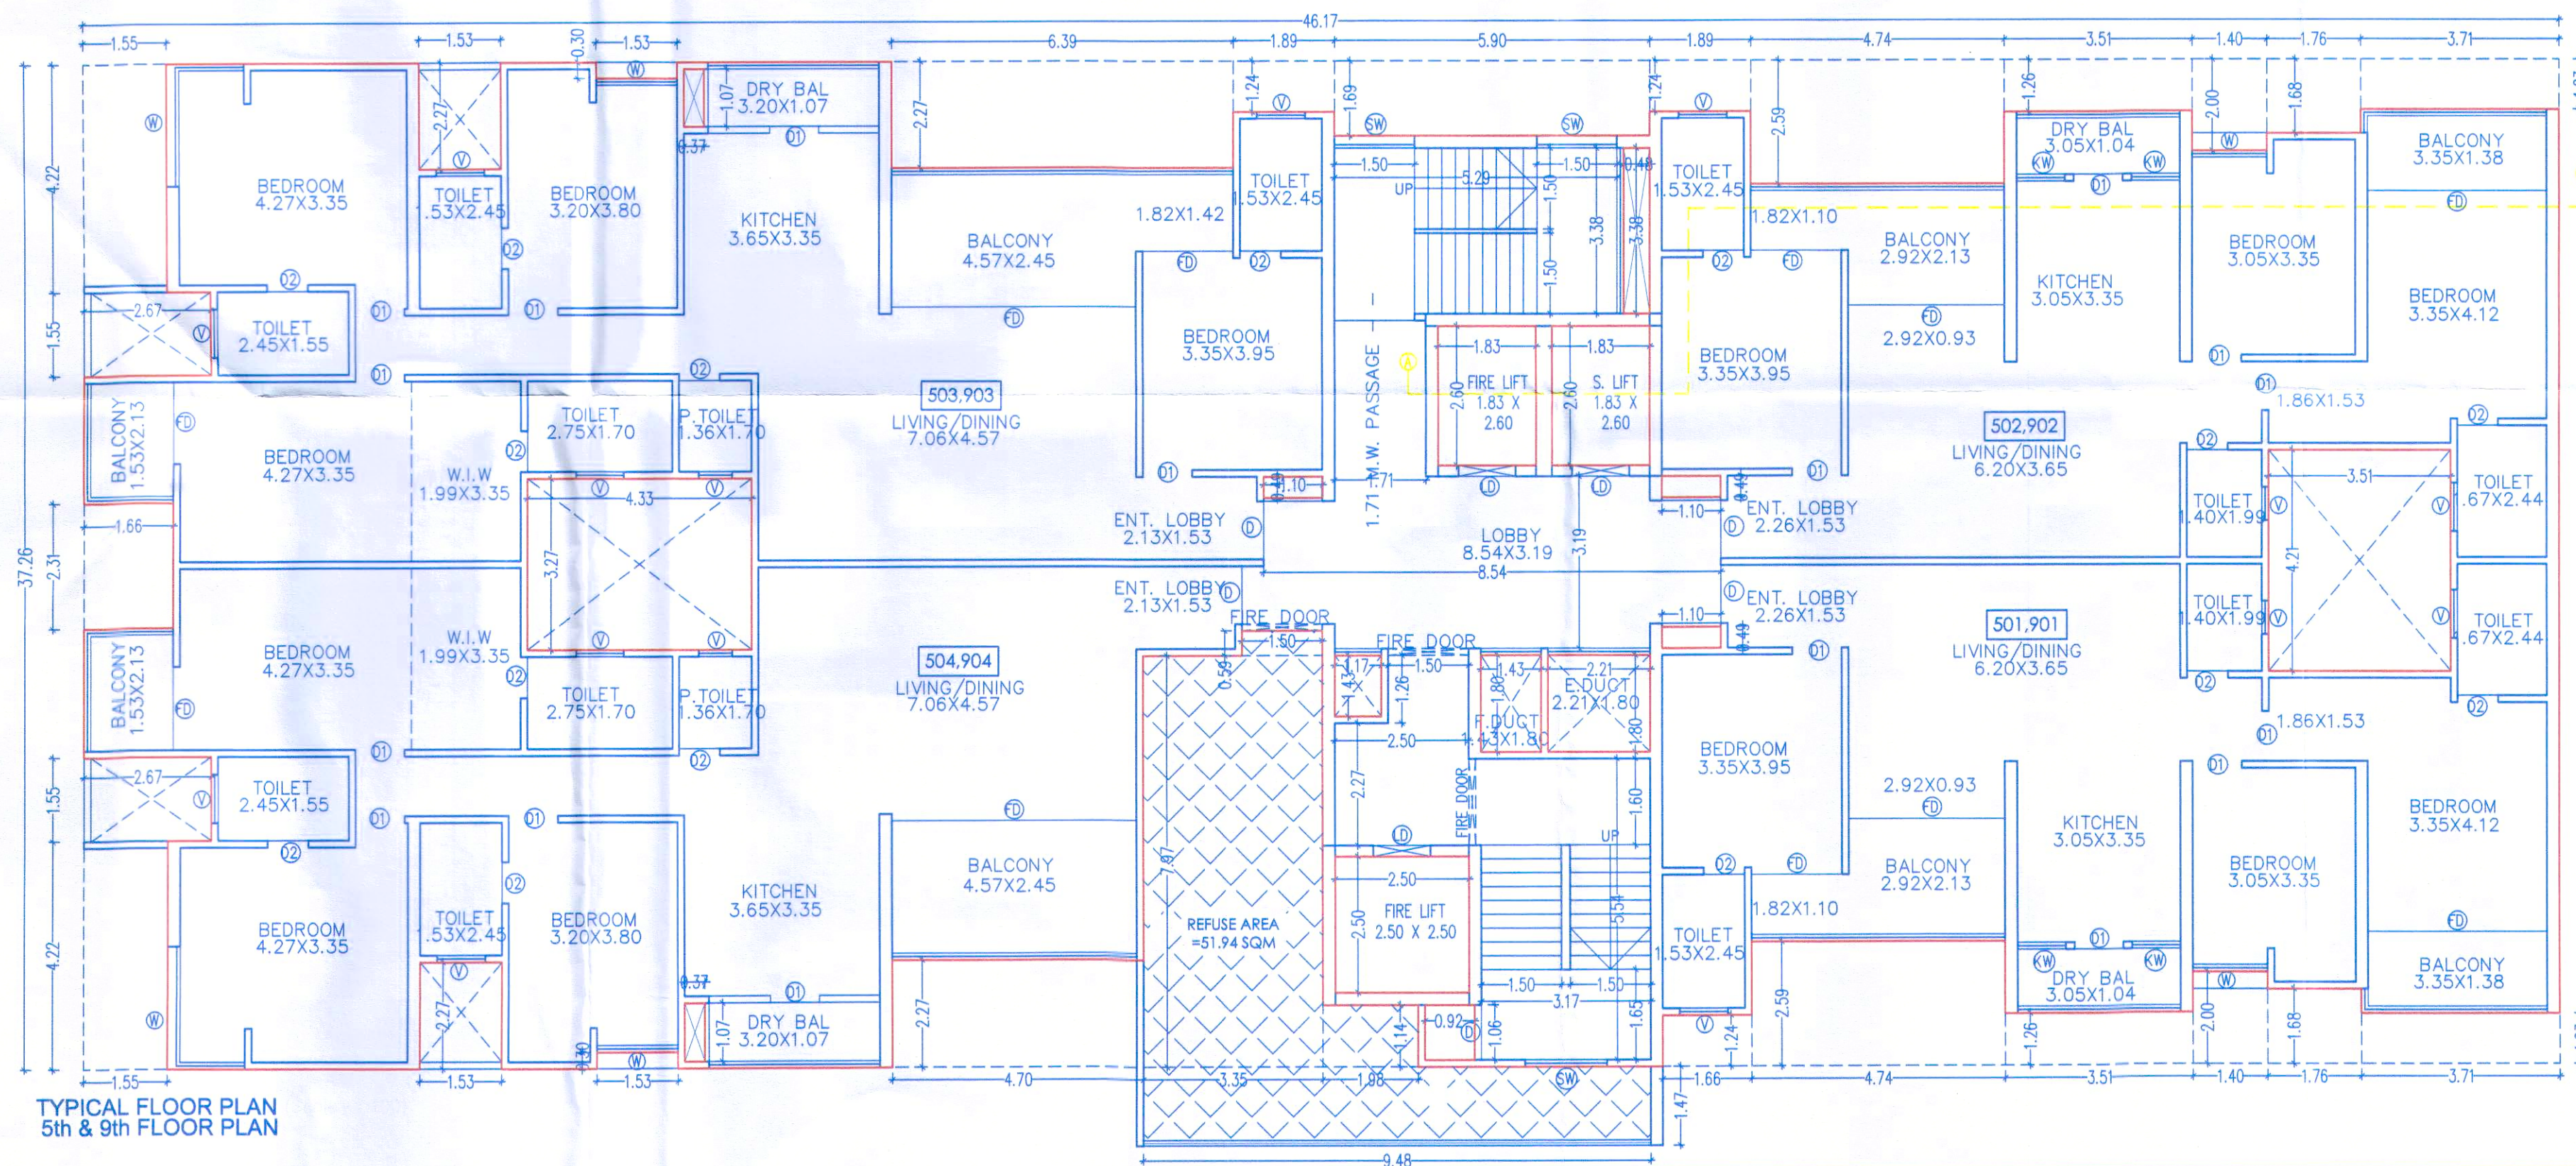

TYPICAL FLOOR PLAN
5th & 9th FLOOR PLAN

STAMP OF APPROVAL

08 / 15


B WING/BUILDING

Sanctioned No. B.P. / WAH / 08 / 2025
Subject to conditions mentioned in the
Office Order No.
aven dated
Pimpri
Date : 01 / 08 / 2025



O. C. Signed by
City Engineer

City Engineer
Building Permission Dept.
PCMC, Pimpri, Pune-18.

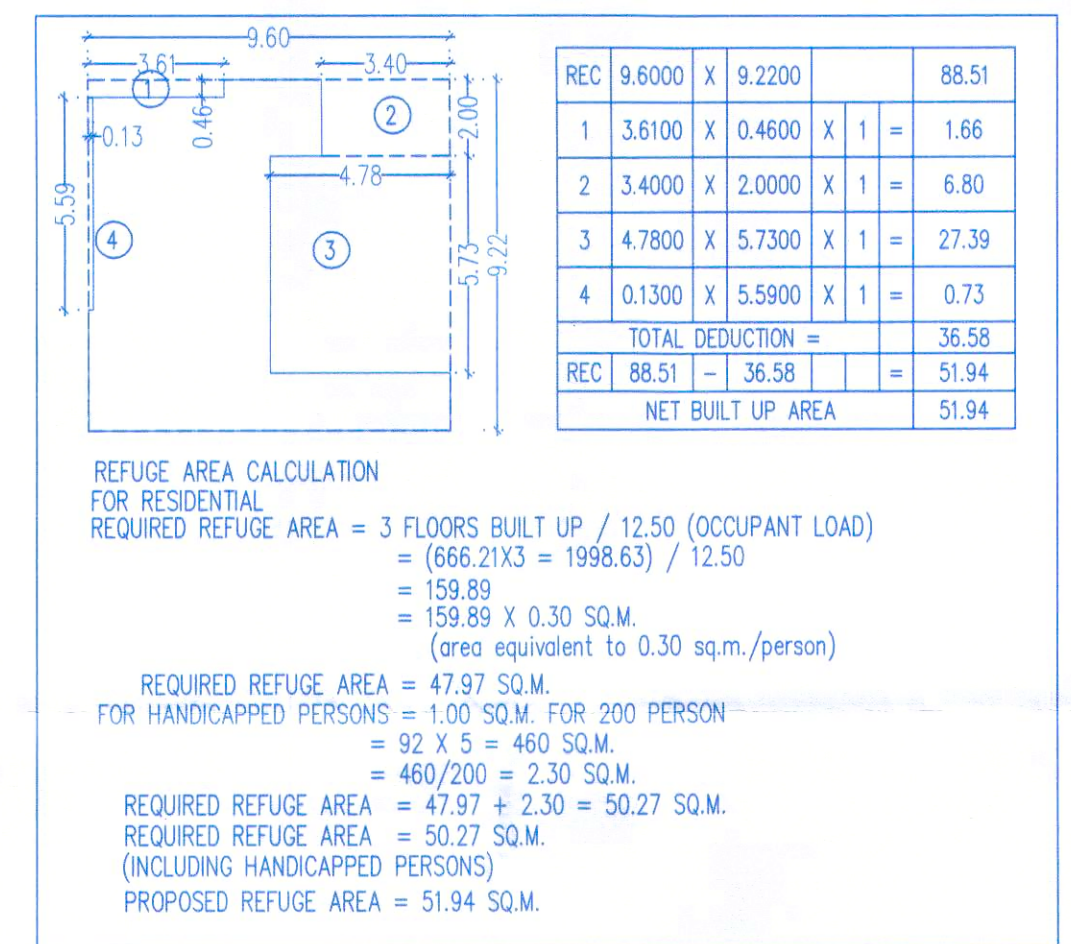

PROPOSED RESIDENTIAL+COMMERCIAL BUILDING LAYOUT AT
S.No. 196/1(P), C.T.S. NO. - 1109(P),1123(P),1132(P),1131(P),
1132,1133,1123,1124,1108(P),TAL.-MULSHI., MAUJE-WAKAD, DIST.-PUNE.

ARCHITECT/ L. ENGINEER.

OWNERS SIGN.

AR. ROHAN KATE
CA/2016/122
CA/2016/10834

M/S. P.K. Group.

ARCHITECT



OFFICE: Opp. Jarwari Housing Society,
Pimple Saudagar, Pune-411027
MAIL ID : pkassociates125@gmail.com

DATE	SCALE	DRN BY	CHECK BY
16/06/2025	1:100	-	-