




BUILDING NAME - B (BUILDING)

SEAL OF APPROVAL



BCP No	ABE/0015/24	BPCC No	CC/465324
Proposal Type	Residential Building	BPCC Date	18 Mar 2025
Case Type	New	QR CODE	
Project Type	AMLG + Development		
APPROVED SUBJECT TO CONDITIONS, APPROVED UNDER COMMENCEMENT CERTIFICATE NUMBER MENTION ABOVE.			

स्वाक्षरी इमारत निरीक्षक बांधकाम विकास विभाग झोन क्र. Zone 2 पुणे महानगरपालिका	स्वाक्षरी उप अभियंता बांधकाम विकास विभाग झोन क्र. Zone 2 पुणे महानगरपालिका
---	---

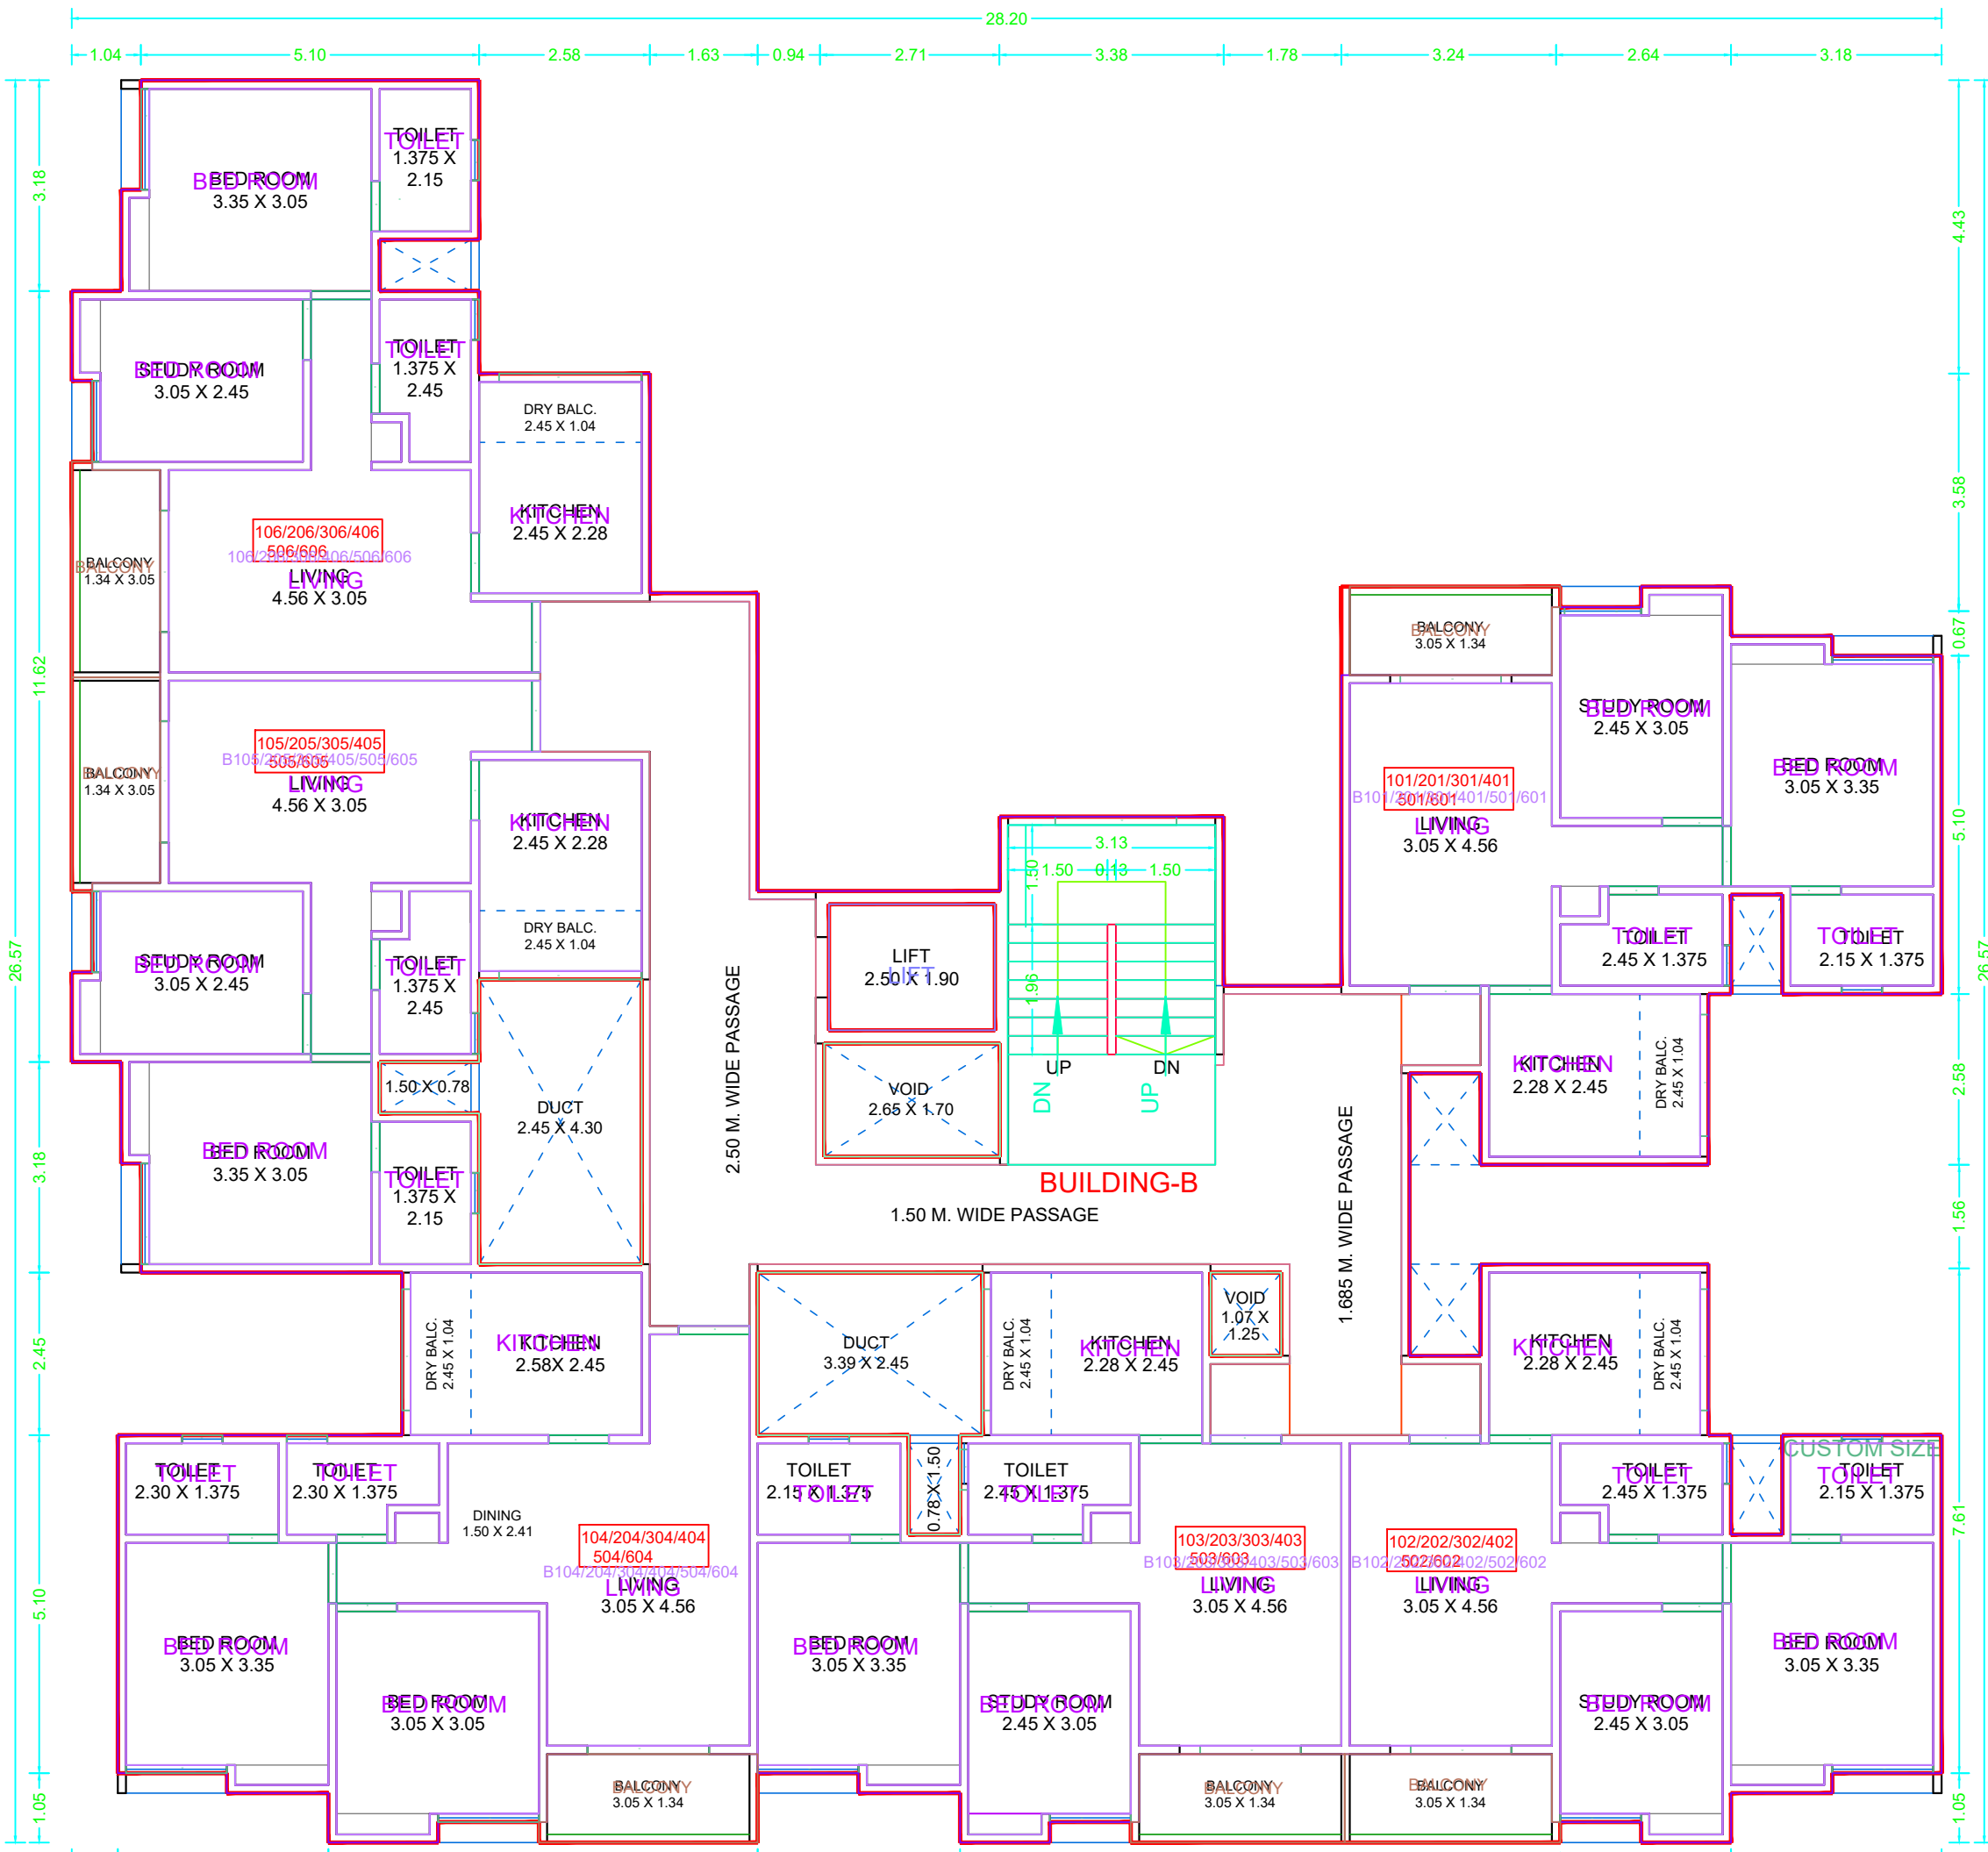


TYPICAL 1ST TO 6TH FLOOR PLAN (BUILDING-B)
SCALE - 1 : 100

TYPICAL - 1, 2, 3, 4, 5, 6 FLOOR PLAN-B (BUILDING)

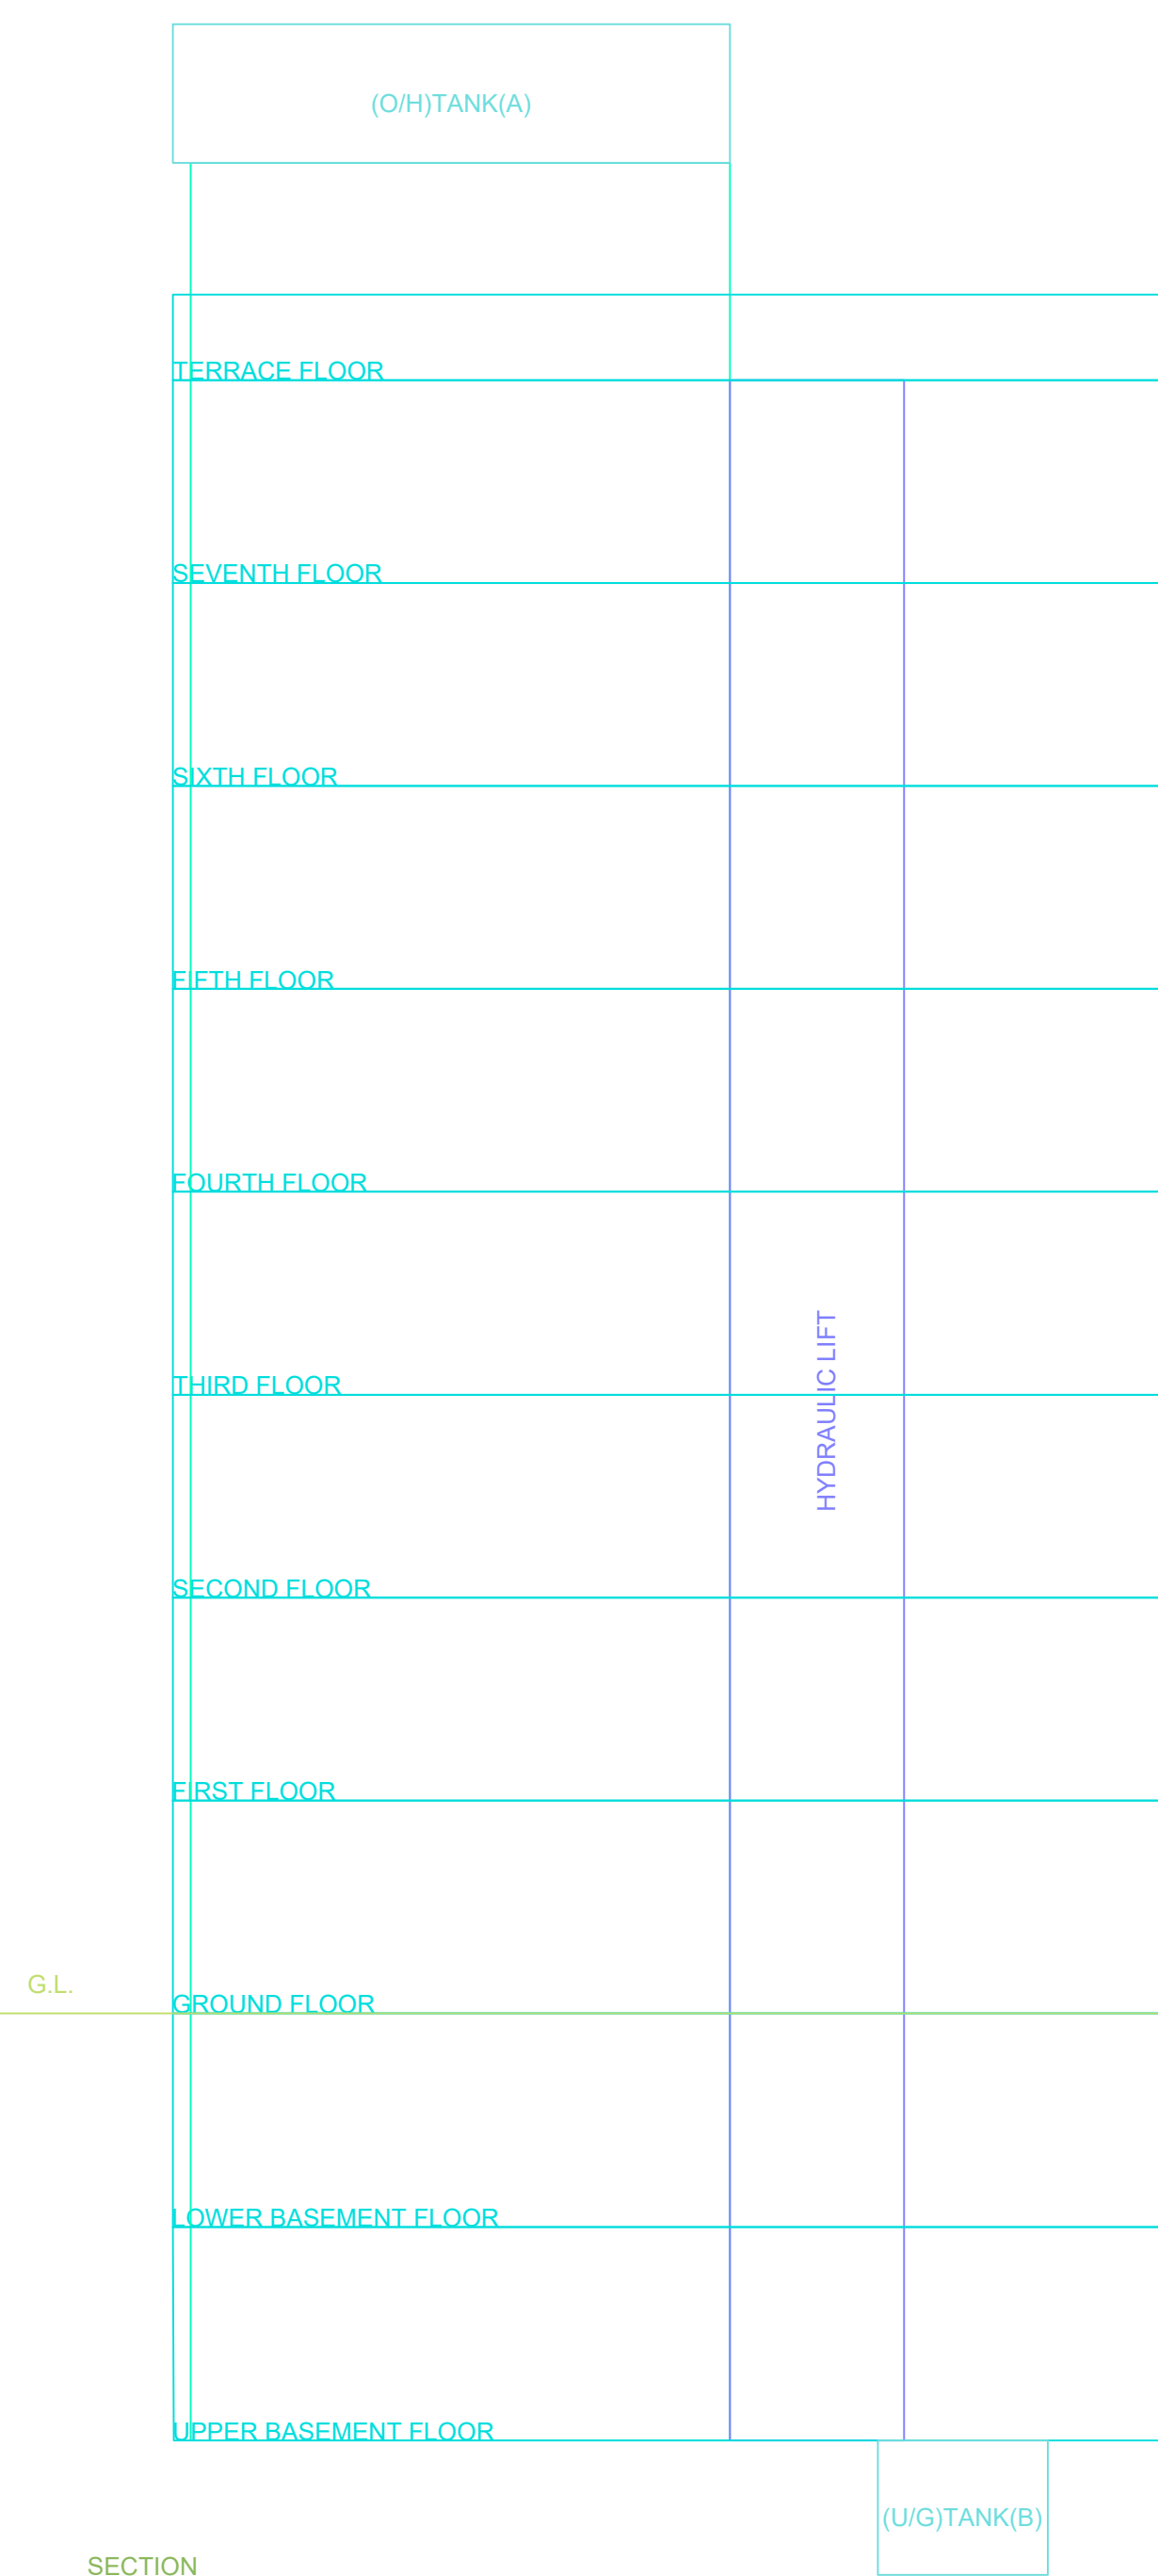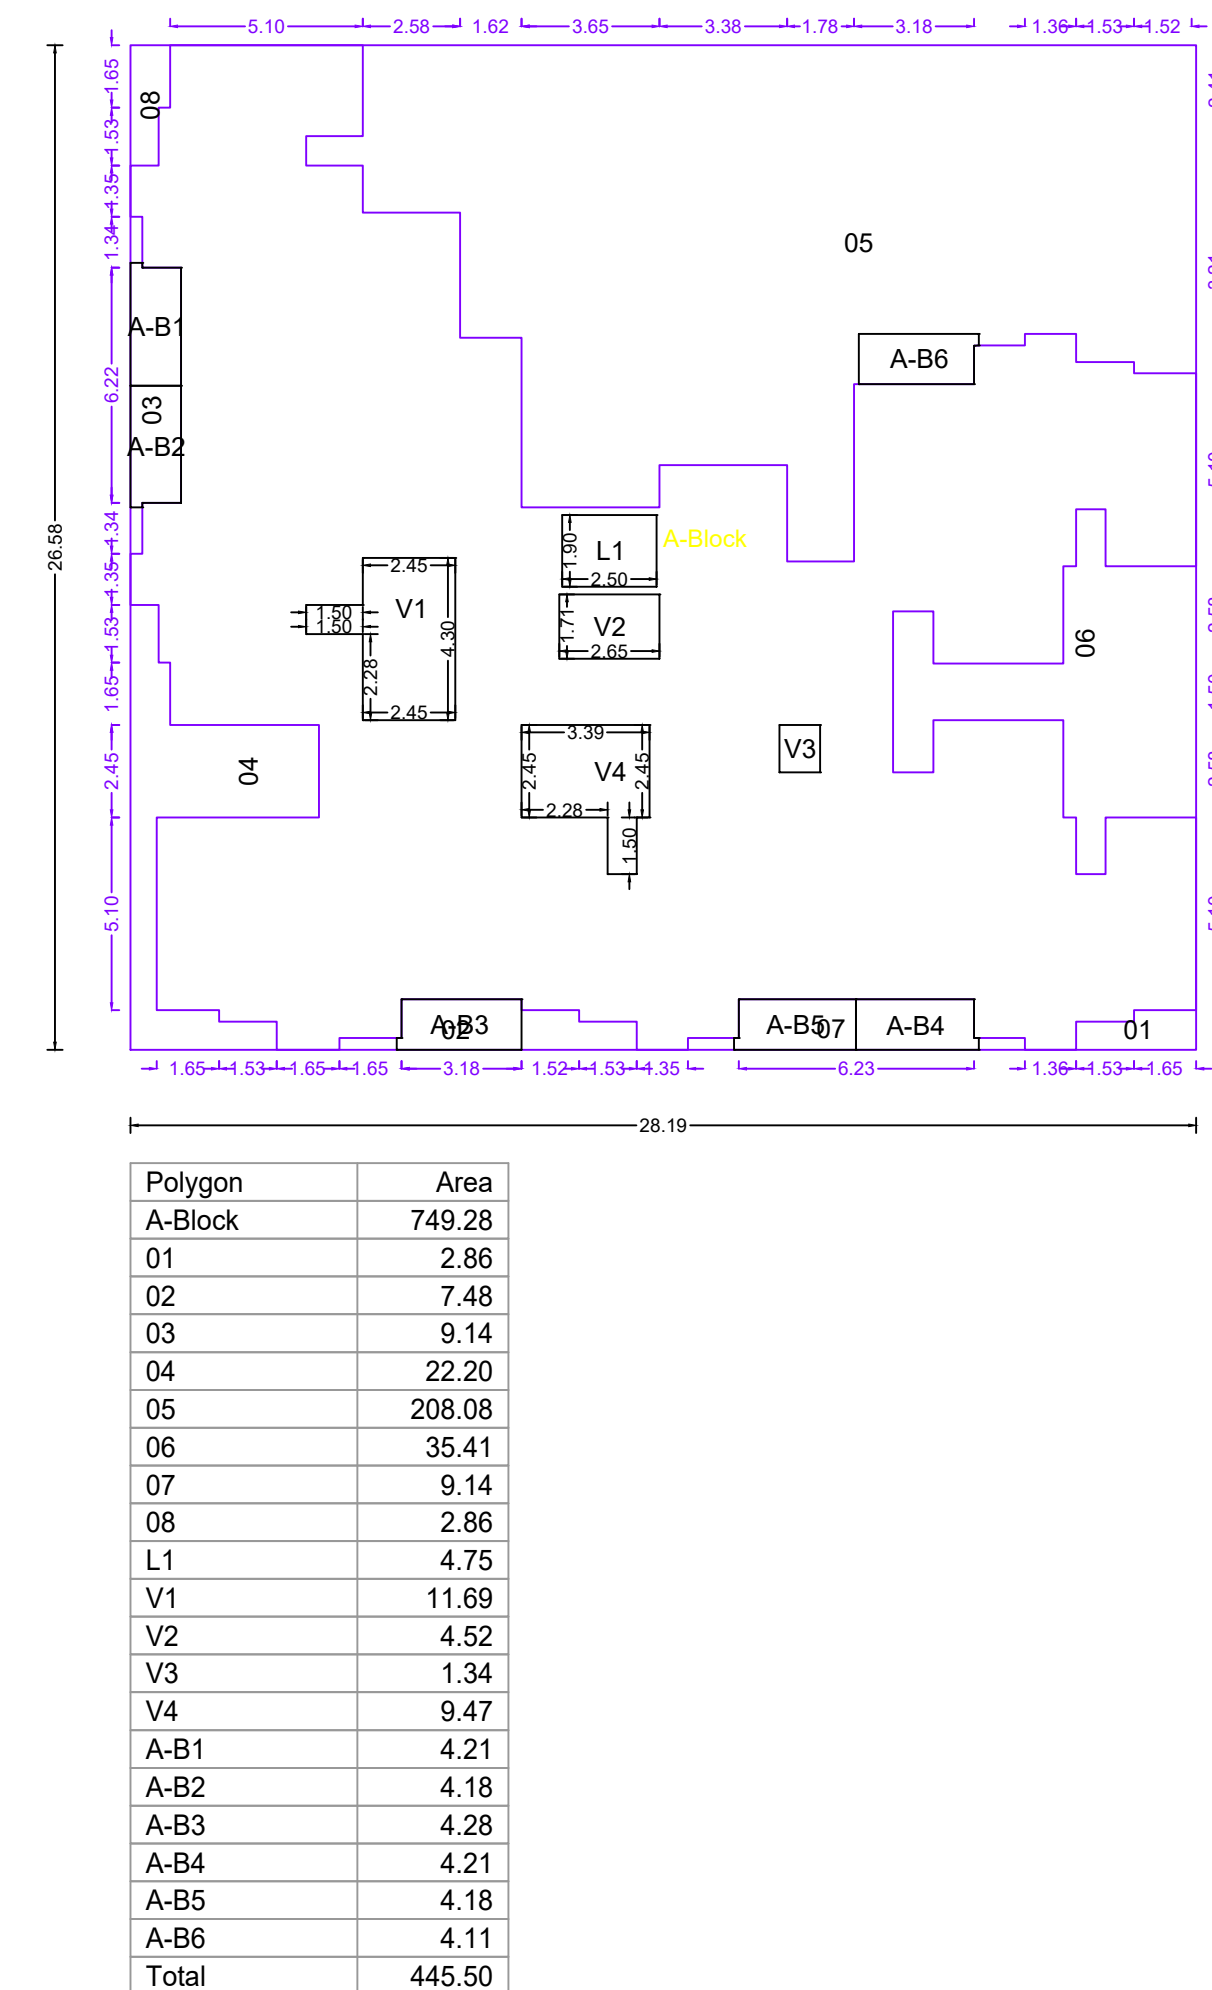

ELEVATION (BLDG-B)

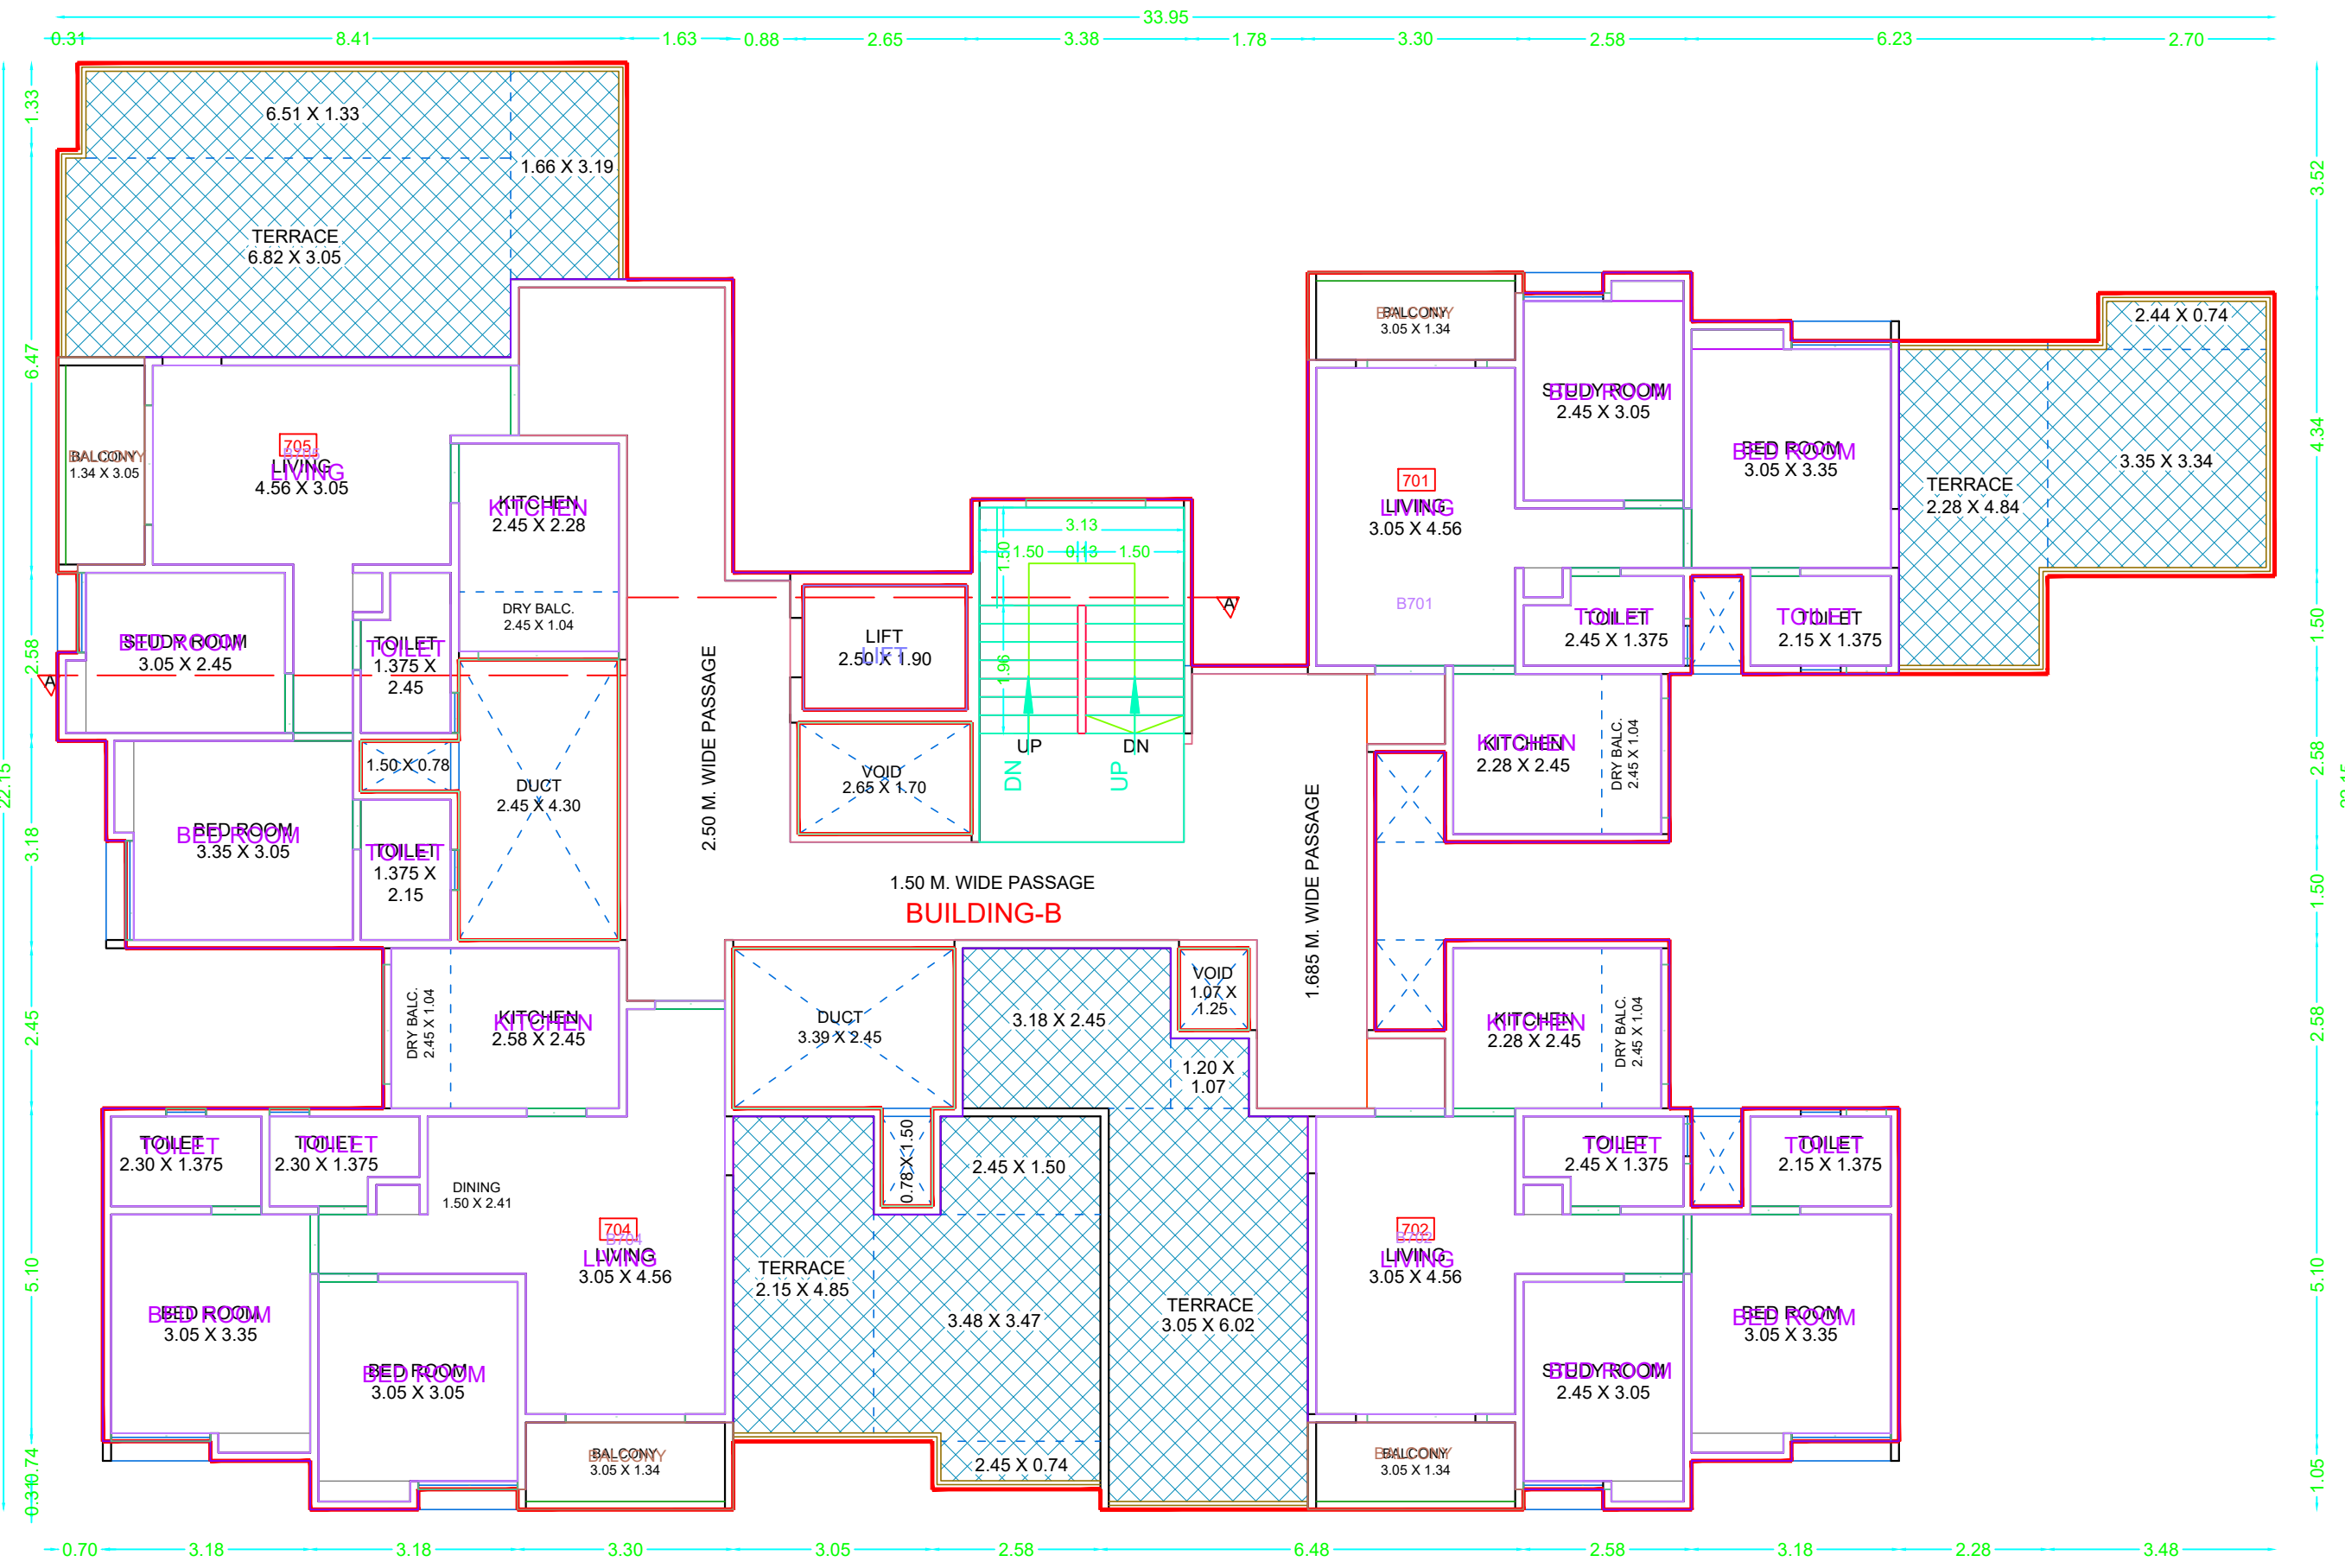

7TH FLOOR PLAN (BUILDING-B)
SCALE - 1 : 100
SEVENTH FLOOR PLAN

SEVENTH FLOOR PLAN-B (BUILDING)

