


Sanctioned No. B.P./Tathawade/22/2026
Subject to conditions mentioned in the
Office Order No.
aven dated 4/3/2026
Pimpri
Date: 4/3/2026




O. C. Signed by
City Engineer

for City Engineer
Building Permission Dept.
PCMC, Pimpri, Pune-18


[Signature]
for City Engineer
Building Permission Dept.
PCMC, Pimpri, Pune-18

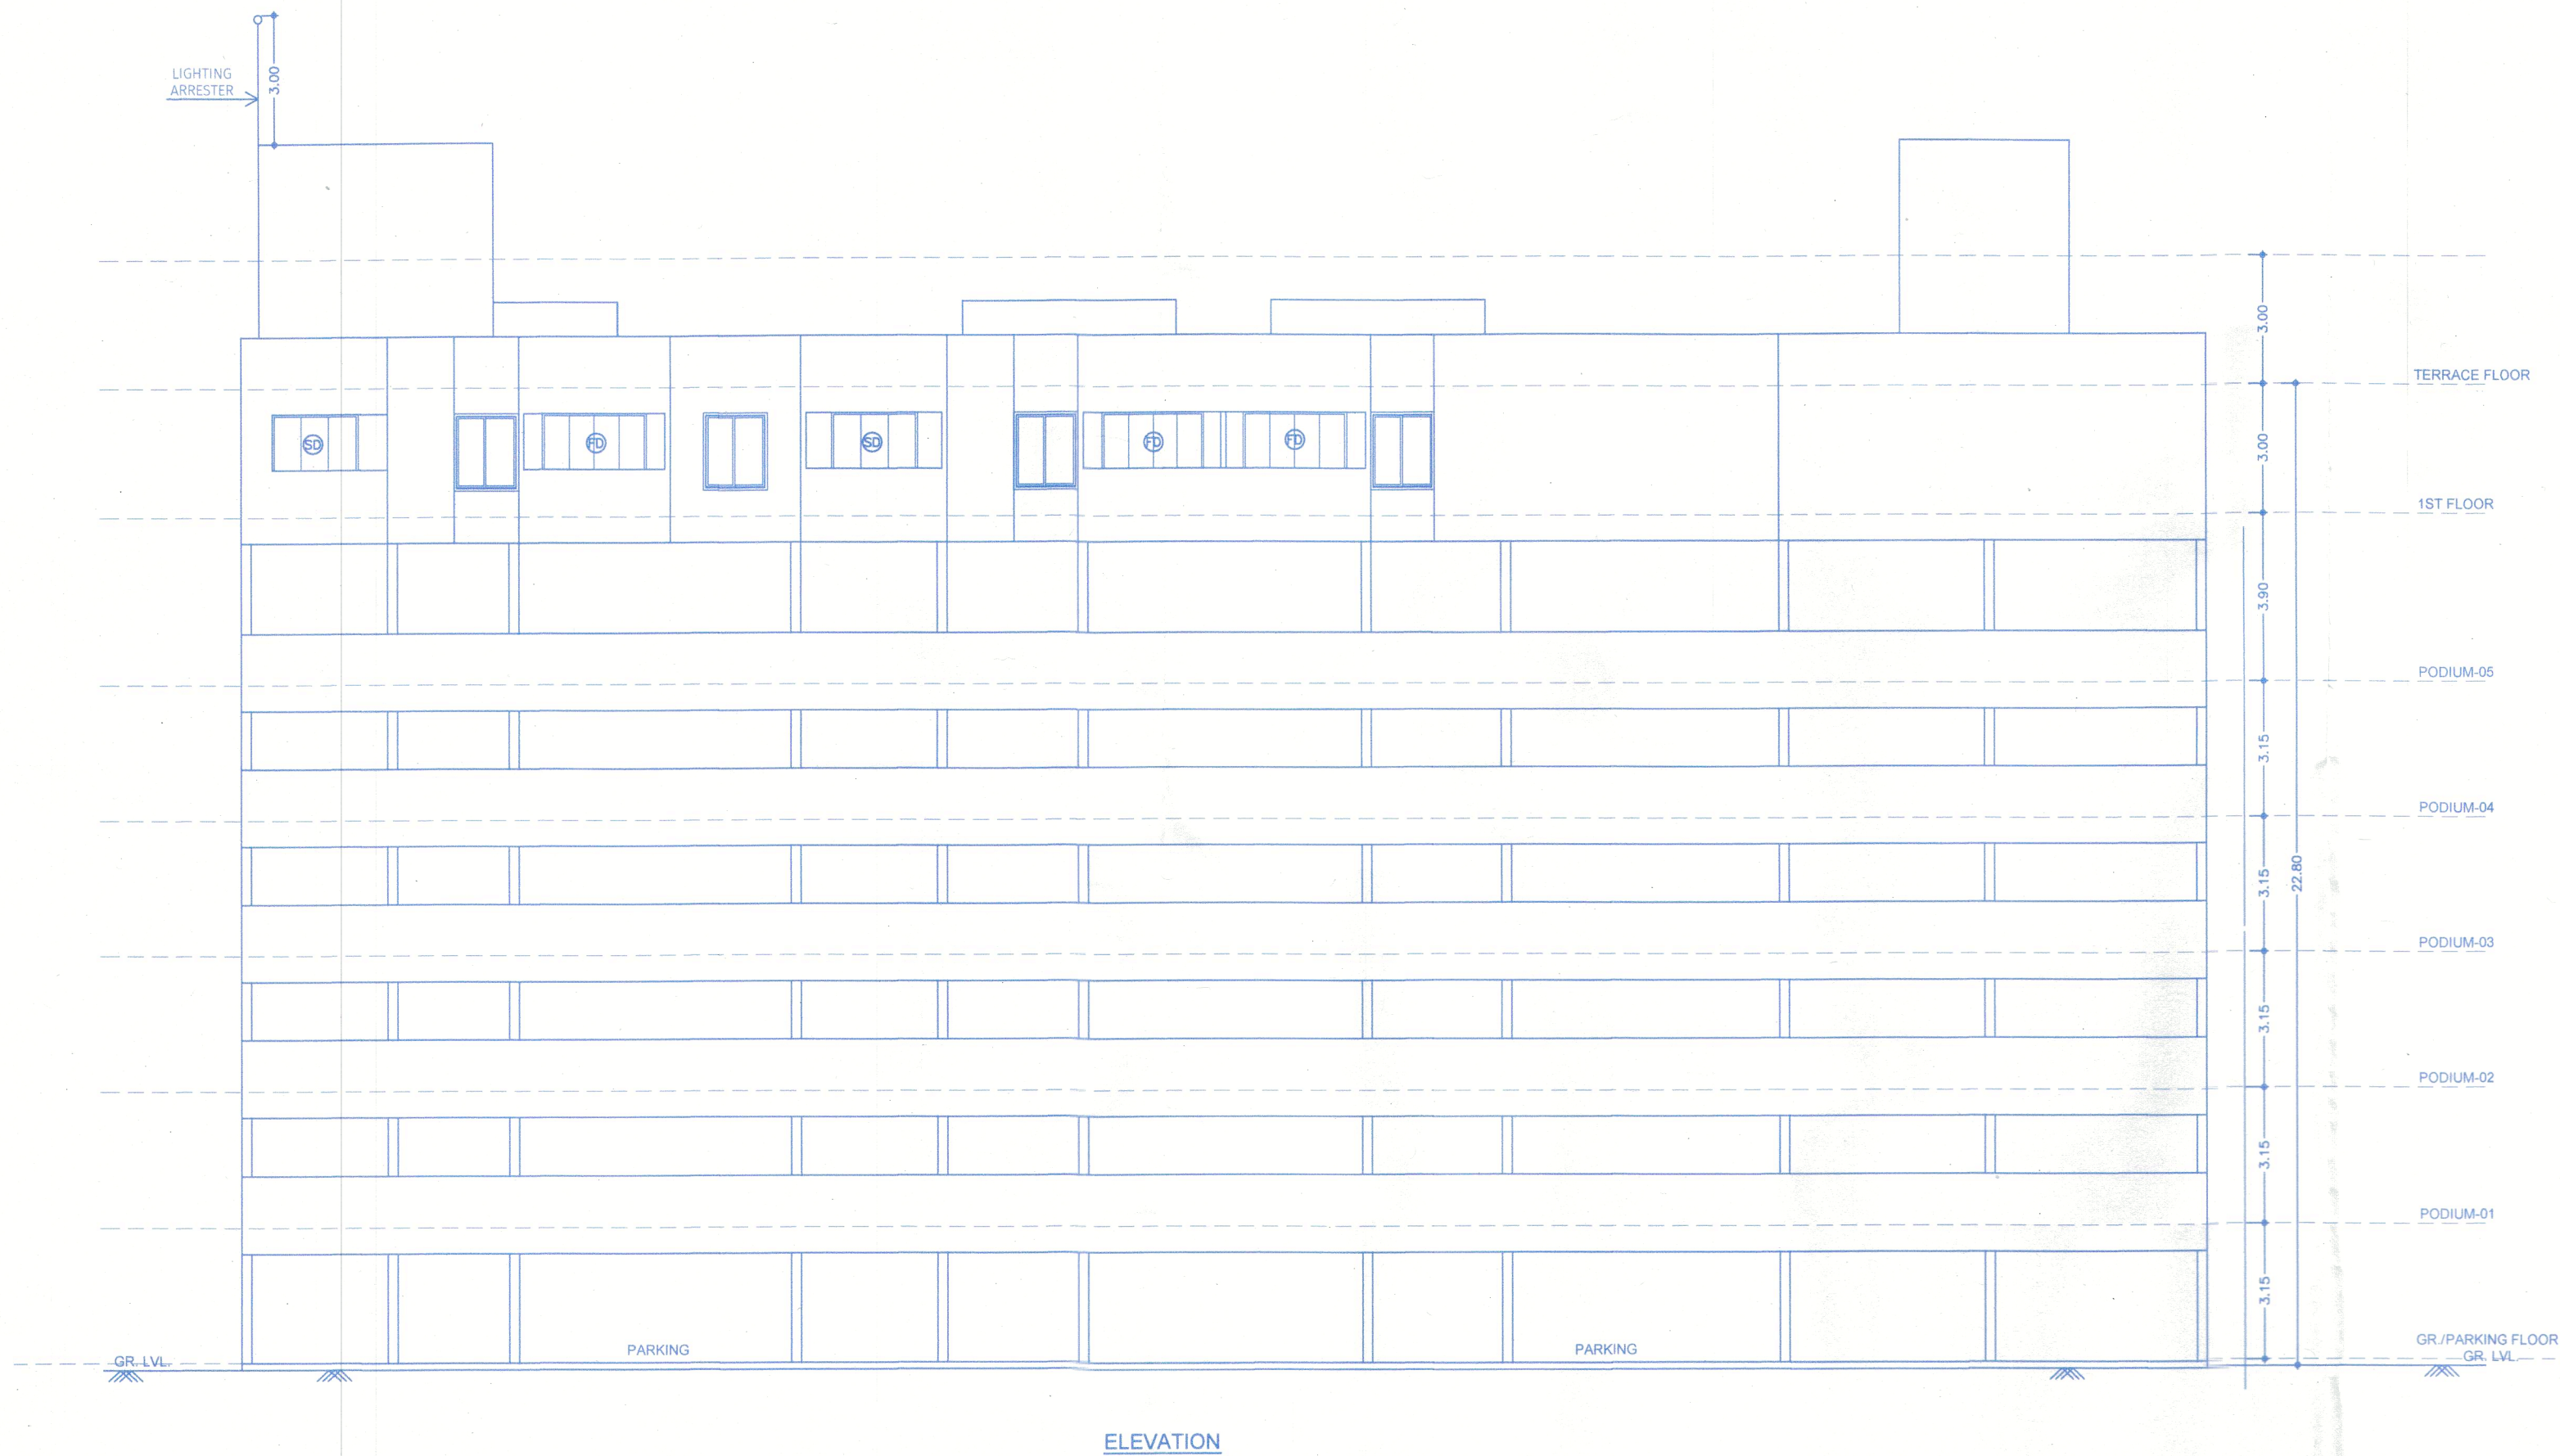

ELEVATION

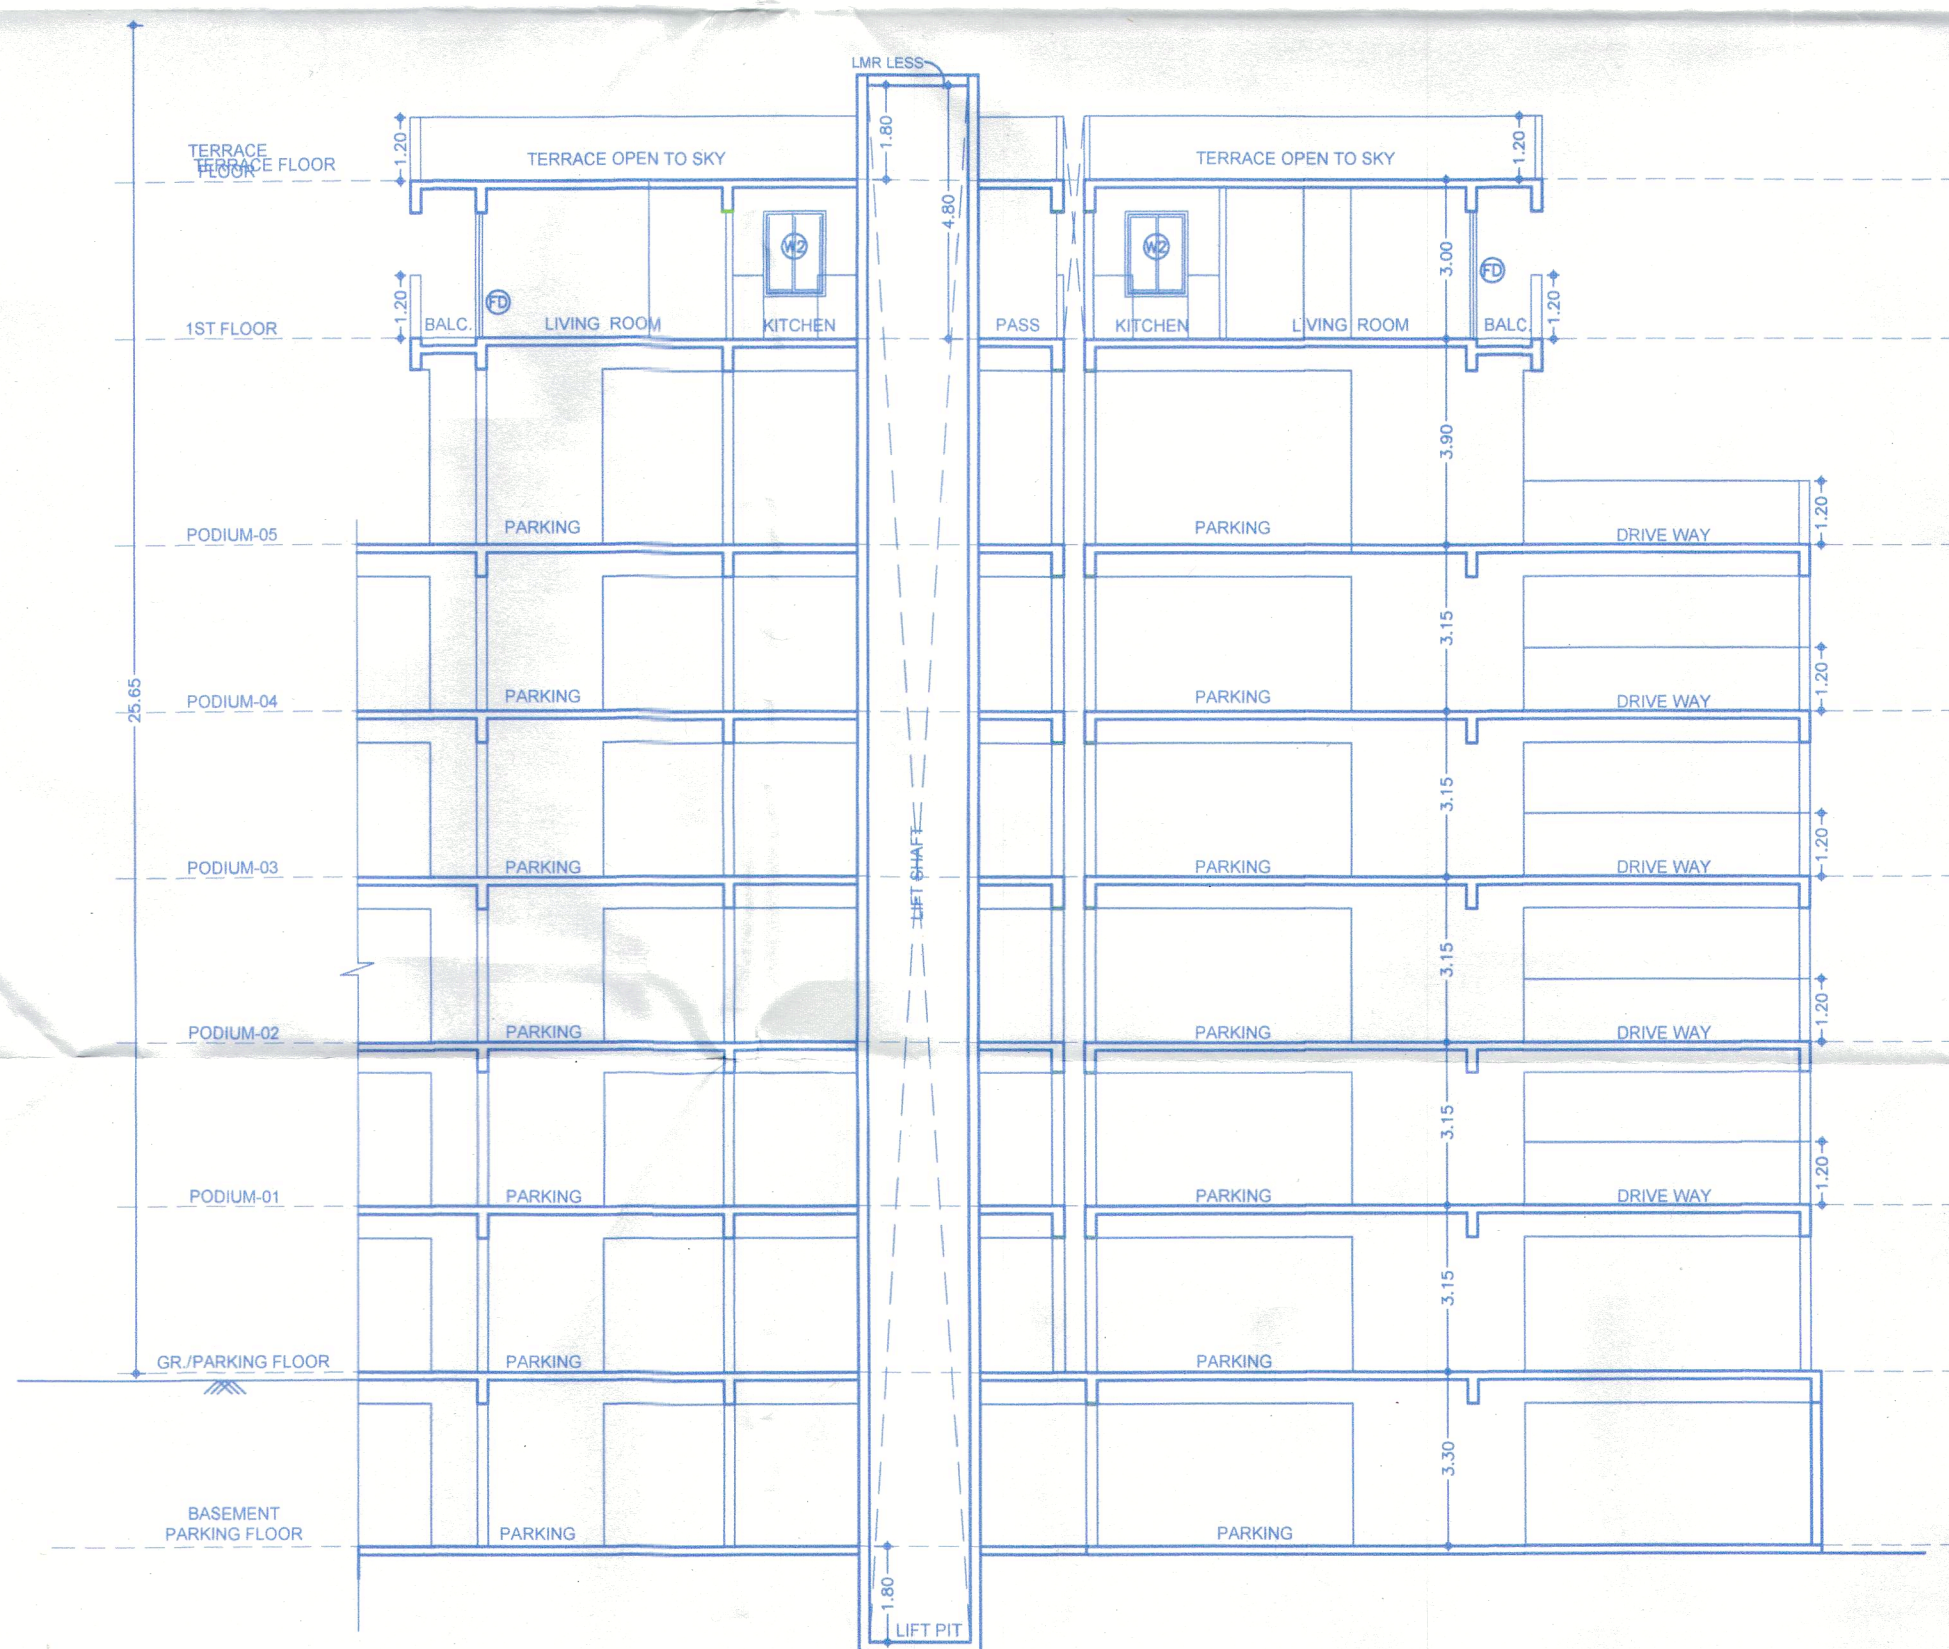


SECTION -BB

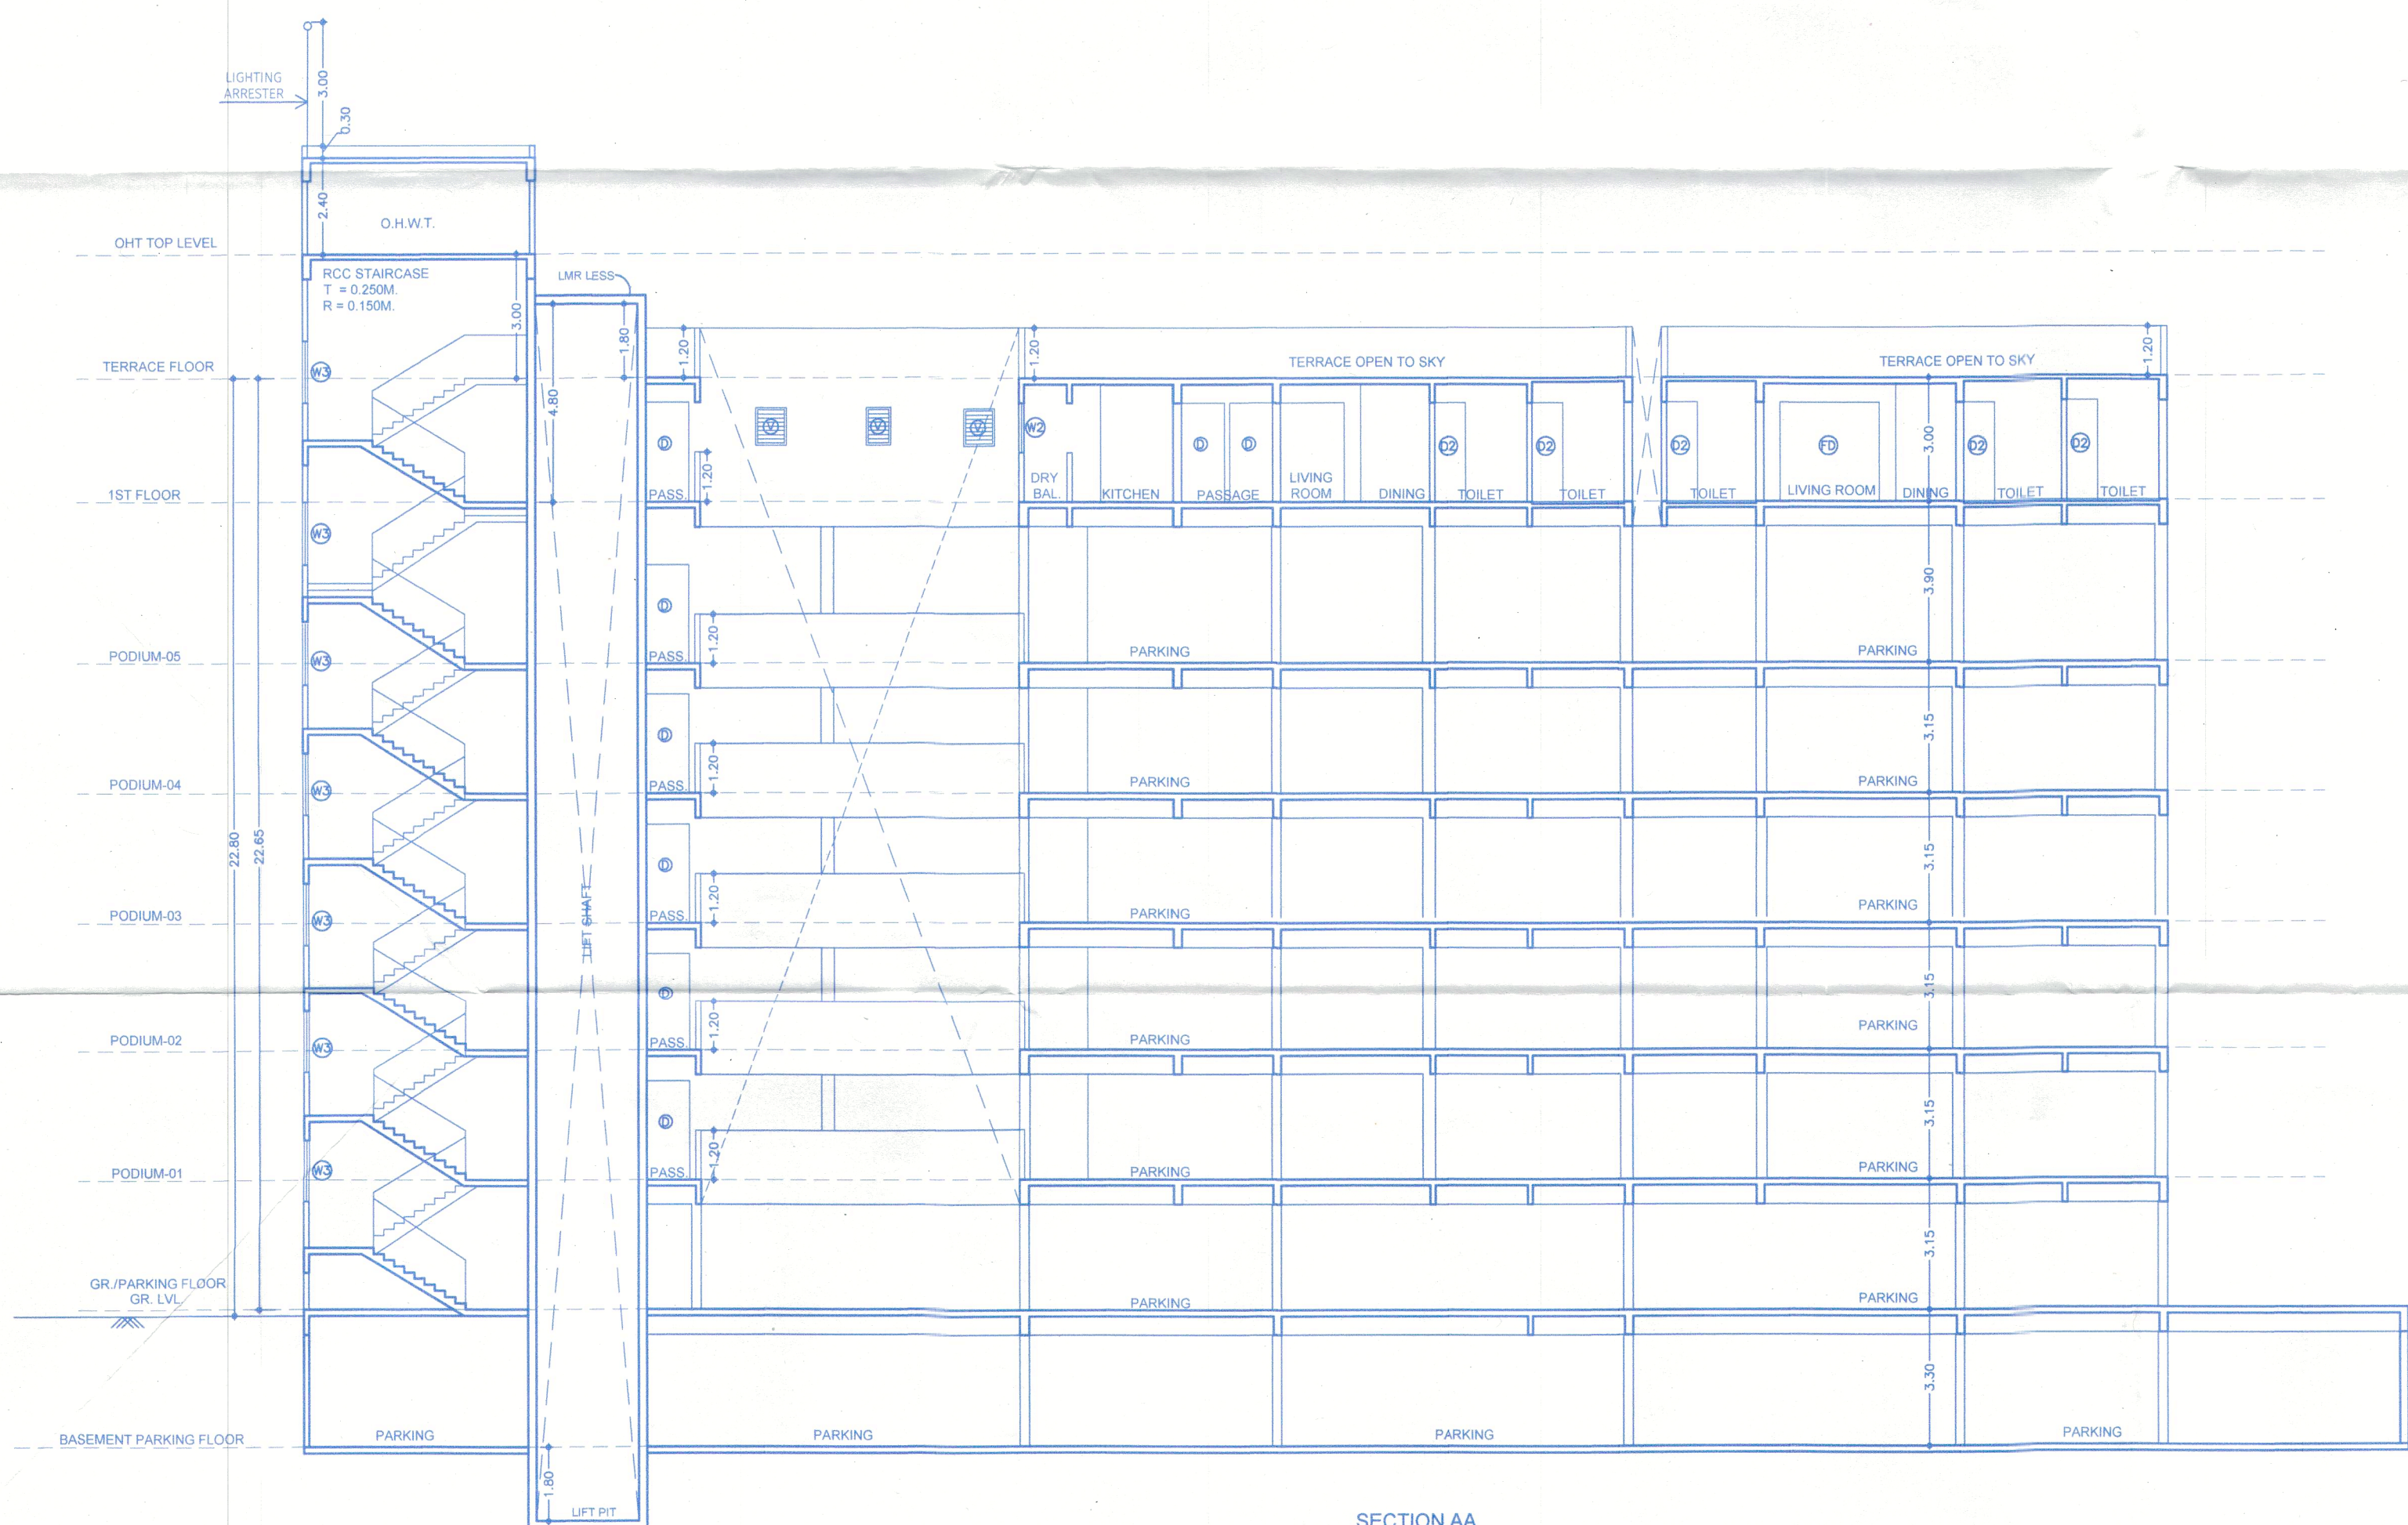

SECTION AA

BUILDING LAYOUT KEY PLAN

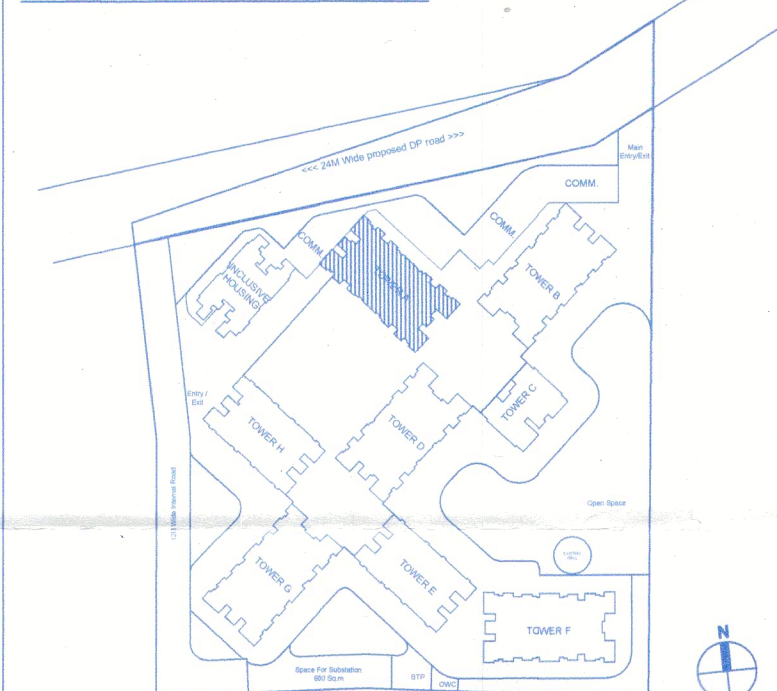

F] JOB TITLE / SITE ADDRESS	
PROPOSED BUILDING PERMISSION ON S. NO. 100/1 100/2A/100/2B/100/3/113/2A-2, 100/1 100/2A/100/2B/100/3/113/2A-10 AND 100/1 100/2A/100/2B/100/3/113/2A-6 VILLAGE-TATHAWADE, TAL-MULSHI, PUNE.	
G] OWNER NAME AND SIGNATURE	
Infinity Promoters Pvt. Ltd. Through Vineet K. Goyal	
H] ARCHITECT	
Architect Name Hirshikesh Kulkarni : CA200229235 Amit Shetty : CA201046283	
VK:a architecture	
SECTION & ELEVATION	
Scale: 1:150 at A1-Paper Size	
Date: 10/02/2026	
FOR P.C.M.C. REVISED SANCTION	