



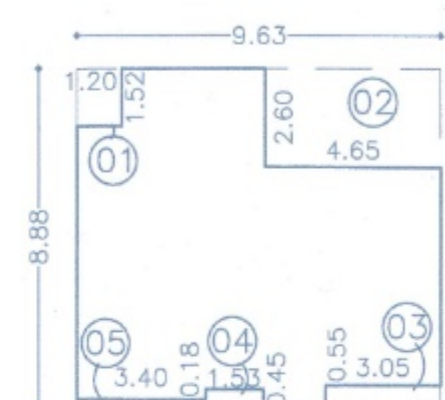

REFUGE AREA KEY PLAN FOR
8TH, 13TH, 18TH FLOOR
SCALE-1:200

REFUGE AREA CALC. FOR 8TH,13TH, 18TH FLOOR							
BLOCK-A :							
A	9.62	X	8.88	X	1	=	85.43
DEDUCTION							
1	1.20	X	1.52	X	1	=	1.82
2	4.65	X	2.60	X	1	=	12.09
3	3.05	X	0.55	X	1	=	1.68
4	1.53	X	0.45	X	1	=	0.69
5	3.40	X	0.18	X	1	=	0.61
TOTAL							16.89
TOTAL B/U/UP AREA							SQ.M.
85.43							16.89
							68.53

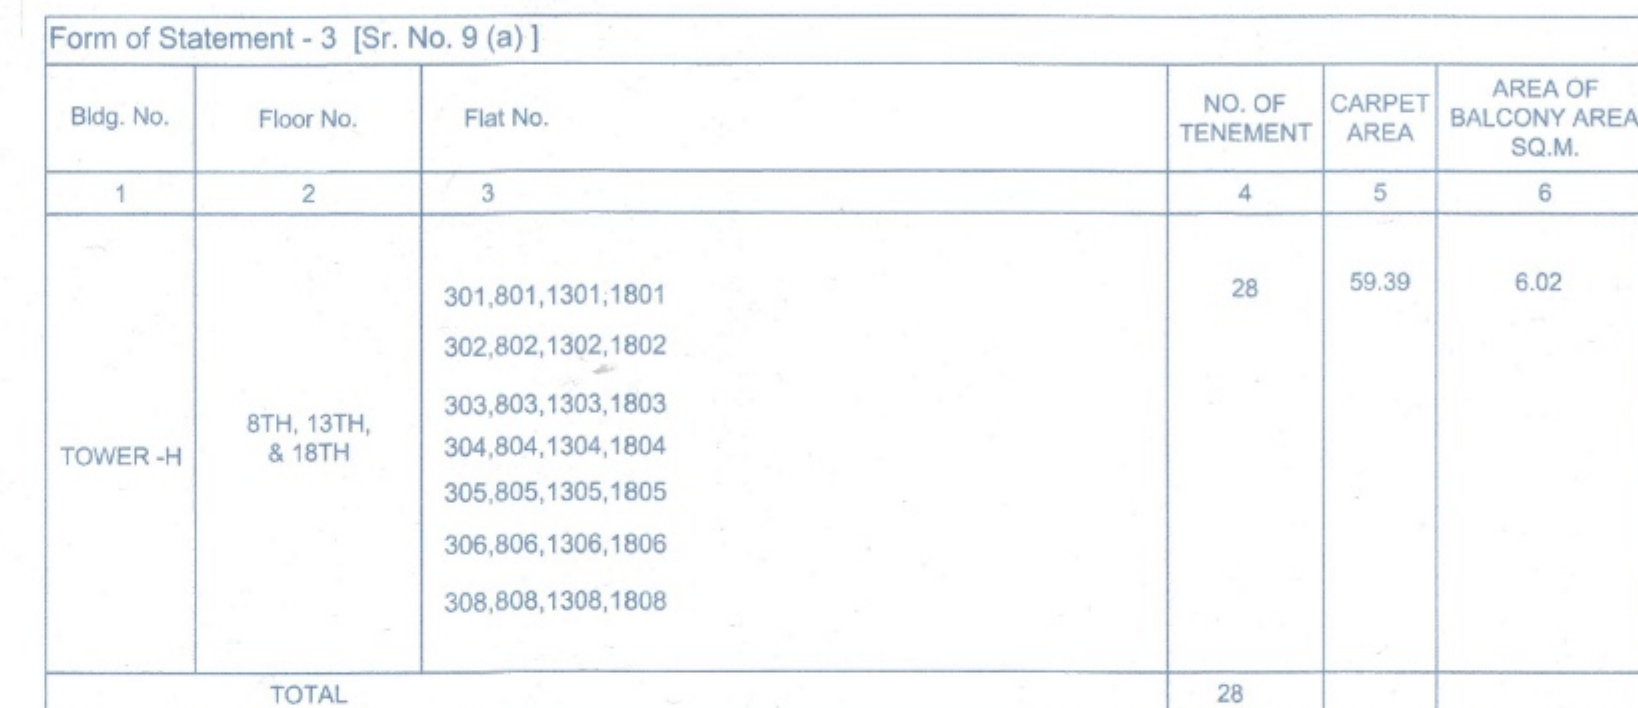

BLOCK - A :							
A	39.35	X	22.05	X	1	=	867.67
DEDUCTION							
1	3.25	X	0.55	X	4	=	7.15
2	1.53	X	0.45	X	7	=	4.82
3	6.92	X	0.18	X	3	=	3.74
4	6.30	X	0.55	X	1	=	3.47
5	4.85	X	2.47	X	1	=	11.98
6	0.72	X	3.75	X	2	=	5.40
7	4.85	X	3.28	X	1	=	15.91
8	3.78	X	0.68	X	1	=	2.57
9	3.78	X	0.57	X	1	=	2.15
10	4.85	X	3.17	X	1	=	15.37
11	1.00	X	1.98	X	2	=	3.96
12	9.50	X	4.58	X	1	=	43.51
13	1.00	X	0.68	X	1	=	0.68
14	4.85	X	3.28	X	1	=	15.91
15	4.85	X	2.47	X	1	=	11.98
16	8.43	X	2.10	X	1	=	17.70
17	9.63	X	7.35	X	1	=	70.78
18	3.53	X	0.18	X	1	=	0.64
19	3.25	X	0.55	X	1	=	1.79
L	2.50	X	1.90	X	3	=	14.25
L1	2.50	X	2.30	X	1	=	5.75
TOTAL							259.50
TOTAL B/U/P AREA							SQ.M.
867.67					259.50		608.18

