

FORM OF STATEMENT - 2 [Sr. No. 9 (a)]					TOWER - G
FLOOR NAME	RESI./BUILT AREA	LIFT	FIRE LIFT	REFUGO	TEENMENTS
GR./PARKING FLOOR	85.41	-	-	-	-
PODIUM-01	500.28	15.58	5.75	-	4
PODIUM-02	500.28	-	-	-	-
PODIUM-03	500.28	-	-	-	-
PODIUM-04	500.28	-	-	-	-
PODIUM-05	500.28	-	-	-	-
1ST FLOOR	873.44	-	-	-	-
2ND FLOOR	873.44	-	-	-	-
3RD FLOOR	796.17	-	-	74.08	-
4TH FLOOR	873.44	-	-	-	-
5TH FLOOR	873.44	-	-	-	-
6TH FLOOR	873.44	-	-	-	-
7TH FLOOR	873.44	-	-	-	-
8TH FLOOR	796.17	-	-	74.08	-
9TH FLOOR	873.44	-	-	-	-
10TH FLOOR	873.44	-	-	-	-
11TH FLOOR	873.44	-	-	-	-
12TH FLOOR	796.17	-	-	74.08	-
13TH FLOOR	873.44	-	-	-	-
14TH FLOOR	873.44	-	-	-	-
15TH FLOOR	873.44	-	-	-	-
16TH FLOOR	873.44	-	-	-	-
17TH FLOOR	873.44	-	-	-	-
18TH FLOOR	796.17	-	-	74.08	-
19TH FLOOR	873.44	-	-	-	-
20TH FLOOR	873.44	-	-	-	-
21TH FLOOR	873.44	-	-	-	-
22TH FLOOR	873.44	-	-	-	-
TERRACE FLOOR					
TOTAL	21493.31	15.58	5.75	296.32	192


WATER STORAGE CAPACITY		
<u>RESIDENTIAL</u>		
AMOUNT OF WATER REQUIRED PER PERSON	=	135 lts/day
WATER REQUIRED PER FLAT (5 person per flat)	=	675 lts/day
NO. OF FLATS IN THE BLDG.		
	=	192 NOS.
REQUIRED CAPACITY OF OVERHEAD TANK	=	1,29,600.00 lts/day
WATER REQUIRED FIRE FIGHTING	=	25,000.00 lts/day
REQUIRED CAPACITY OF OVERHEAD TANK	=	1,54,600.00 lts/day
	SAY	1,54,600.00 lts/day
REQUIRED CAPACITY OF UNDER GROUND (1,29,600.00 x 2.00)	=	2,59,200.00 lts/day
	SAY	2,59,200.00 lts/day
WATER REQUIRED FIRE FIGHTING	=	1,00,000.00 lts/day
REQUIRED CAPACITY OF UNDER GROUND TANK	=	3,59,200.00 lts/day

PARKING STATEMENT FOR TOWER - G			
RESIDENTIAL PURPOSE	CAR	SCOOTER REQUIRED	
1 TENEMENTS HAVING CARPET AREA BETWEEN 40 TO 150 SQ.M	01	01	
FOR 48 TENEMENTS	49	49	
2 TENEMENTS HAVING CARPET AREA BETWEEN 40 TO 80 SQ.M	01	02	
FOR 143 TENEMENTS	72	143	
PARKING REQUIRED	121	192	
ADD 5% VISITOR PARKING	06	10	
REQUIRED TOTAL PARKING	127	202	
TOTAL PARKING PROVIDED	127	202	
PARKING AREA STATEMENT			
	AREA REQUIRED	SQ.M	
CAR	127 X 12.50 SQ.M	15875.00	
SCOOTER	202 X 2.00 SQ.M	404.00	
TOTAL		16279.00	


B/PUM AREA CALC. FOR TYPICAL 1ST B/PUM AREA TO 5TH PODIUM FLOOR						
BLOCK A	X	Y	Z	1	2	3
DEDUCTION						
1	1.52	X 1.43	X 1	=	2.18	
2	1.52	X 0.98	X 1	=	1.49	
3	1.52	X 1.50	X 1	=	2.28	
4	3.60	X 0.73	X 1	=	2.63	
5	1.45	X 1.43	X 1	=	2.07	
6	1.45	X 1.73	X 1	=	2.51	
7	1.68	X 1.40	X 1	=	2.35	
8	1.53	X 1.73	X 1	=	2.65	
9	1.45	X 1.43	X 1	=	2.07	
10	3.60	X 0.73	X 1	=	2.63	
11	3.00	X 1.53	X 1	=	4.59	
12	3.75	X 0.34	X 1	=	1.28	
13	1.53	X 1.14	X 1	=	1.74	
14	1.53	X 0.68	X 1	=	1.04	
15	2.25	X 4.25	X 2	=	19.06	
16	0.47	X 4.47	X 1	=	2.10	
17	2.50	X 0.87	X 2	=	4.35	
18	6.17	X 3.00	X 1	=	18.51	
19	5.95	X 2.18	X 1	=	12.97	
20	1.25	X 0.98	X 1	=	1.23	
21	0.75	X 1.17	X 2	=	1.75	
22	3.67	X 3.00	X 1	=	11.01	
23	2.11	X 3.12	X 1	=	6.58	
24	2.58	X 1.36	X 2	=	3.53	
25	5.98	X 2.18	X 1	=	13.04	
26	2.45	X 2.78	X 1	=	6.81	
27	1.31	X 0.89	X 1	=	1.17	
28	4.40	X 2.18	X 1	=	9.58	
29	3.56	X 2.63	X 1	=	9.36	
L1	2.50	X 2.30	X 1	=	5.75	
L2	1.50	X 1.90	X 2	=	5.70	
L3	1.90	X 1.73	X 2	=	6.58	
TOTAL						196.28
TOTAL B/PUM AREA						500.26
676.54						176.28
						SQM. M.

Sr. No. 9.31-GROUND FLOOR	
LOBBY	24.08
SOCIETY OFFICE	46.16
DRIVER ROOM & TOILET	15.17
TOTAL	85.41


SCHEDULE OF OPENING					
TYPE	DOOR SIZE		TYPE	WINDOW SIZE	
	WIDTH	HEIGHT		WIDTH	HEIGHT
D	1.05	2.40	W	1.80	1.80
D1	0.90	2.40	W1	1.53	1.80
D2	0.75	2.40	W2	1.22	1.20
FD	1.85	2.40	SW	1.80	1.40
QP	0.90	2.40	V	0.60	0.90
SD	1.80	2.40			
FRD	1.20	2.40			

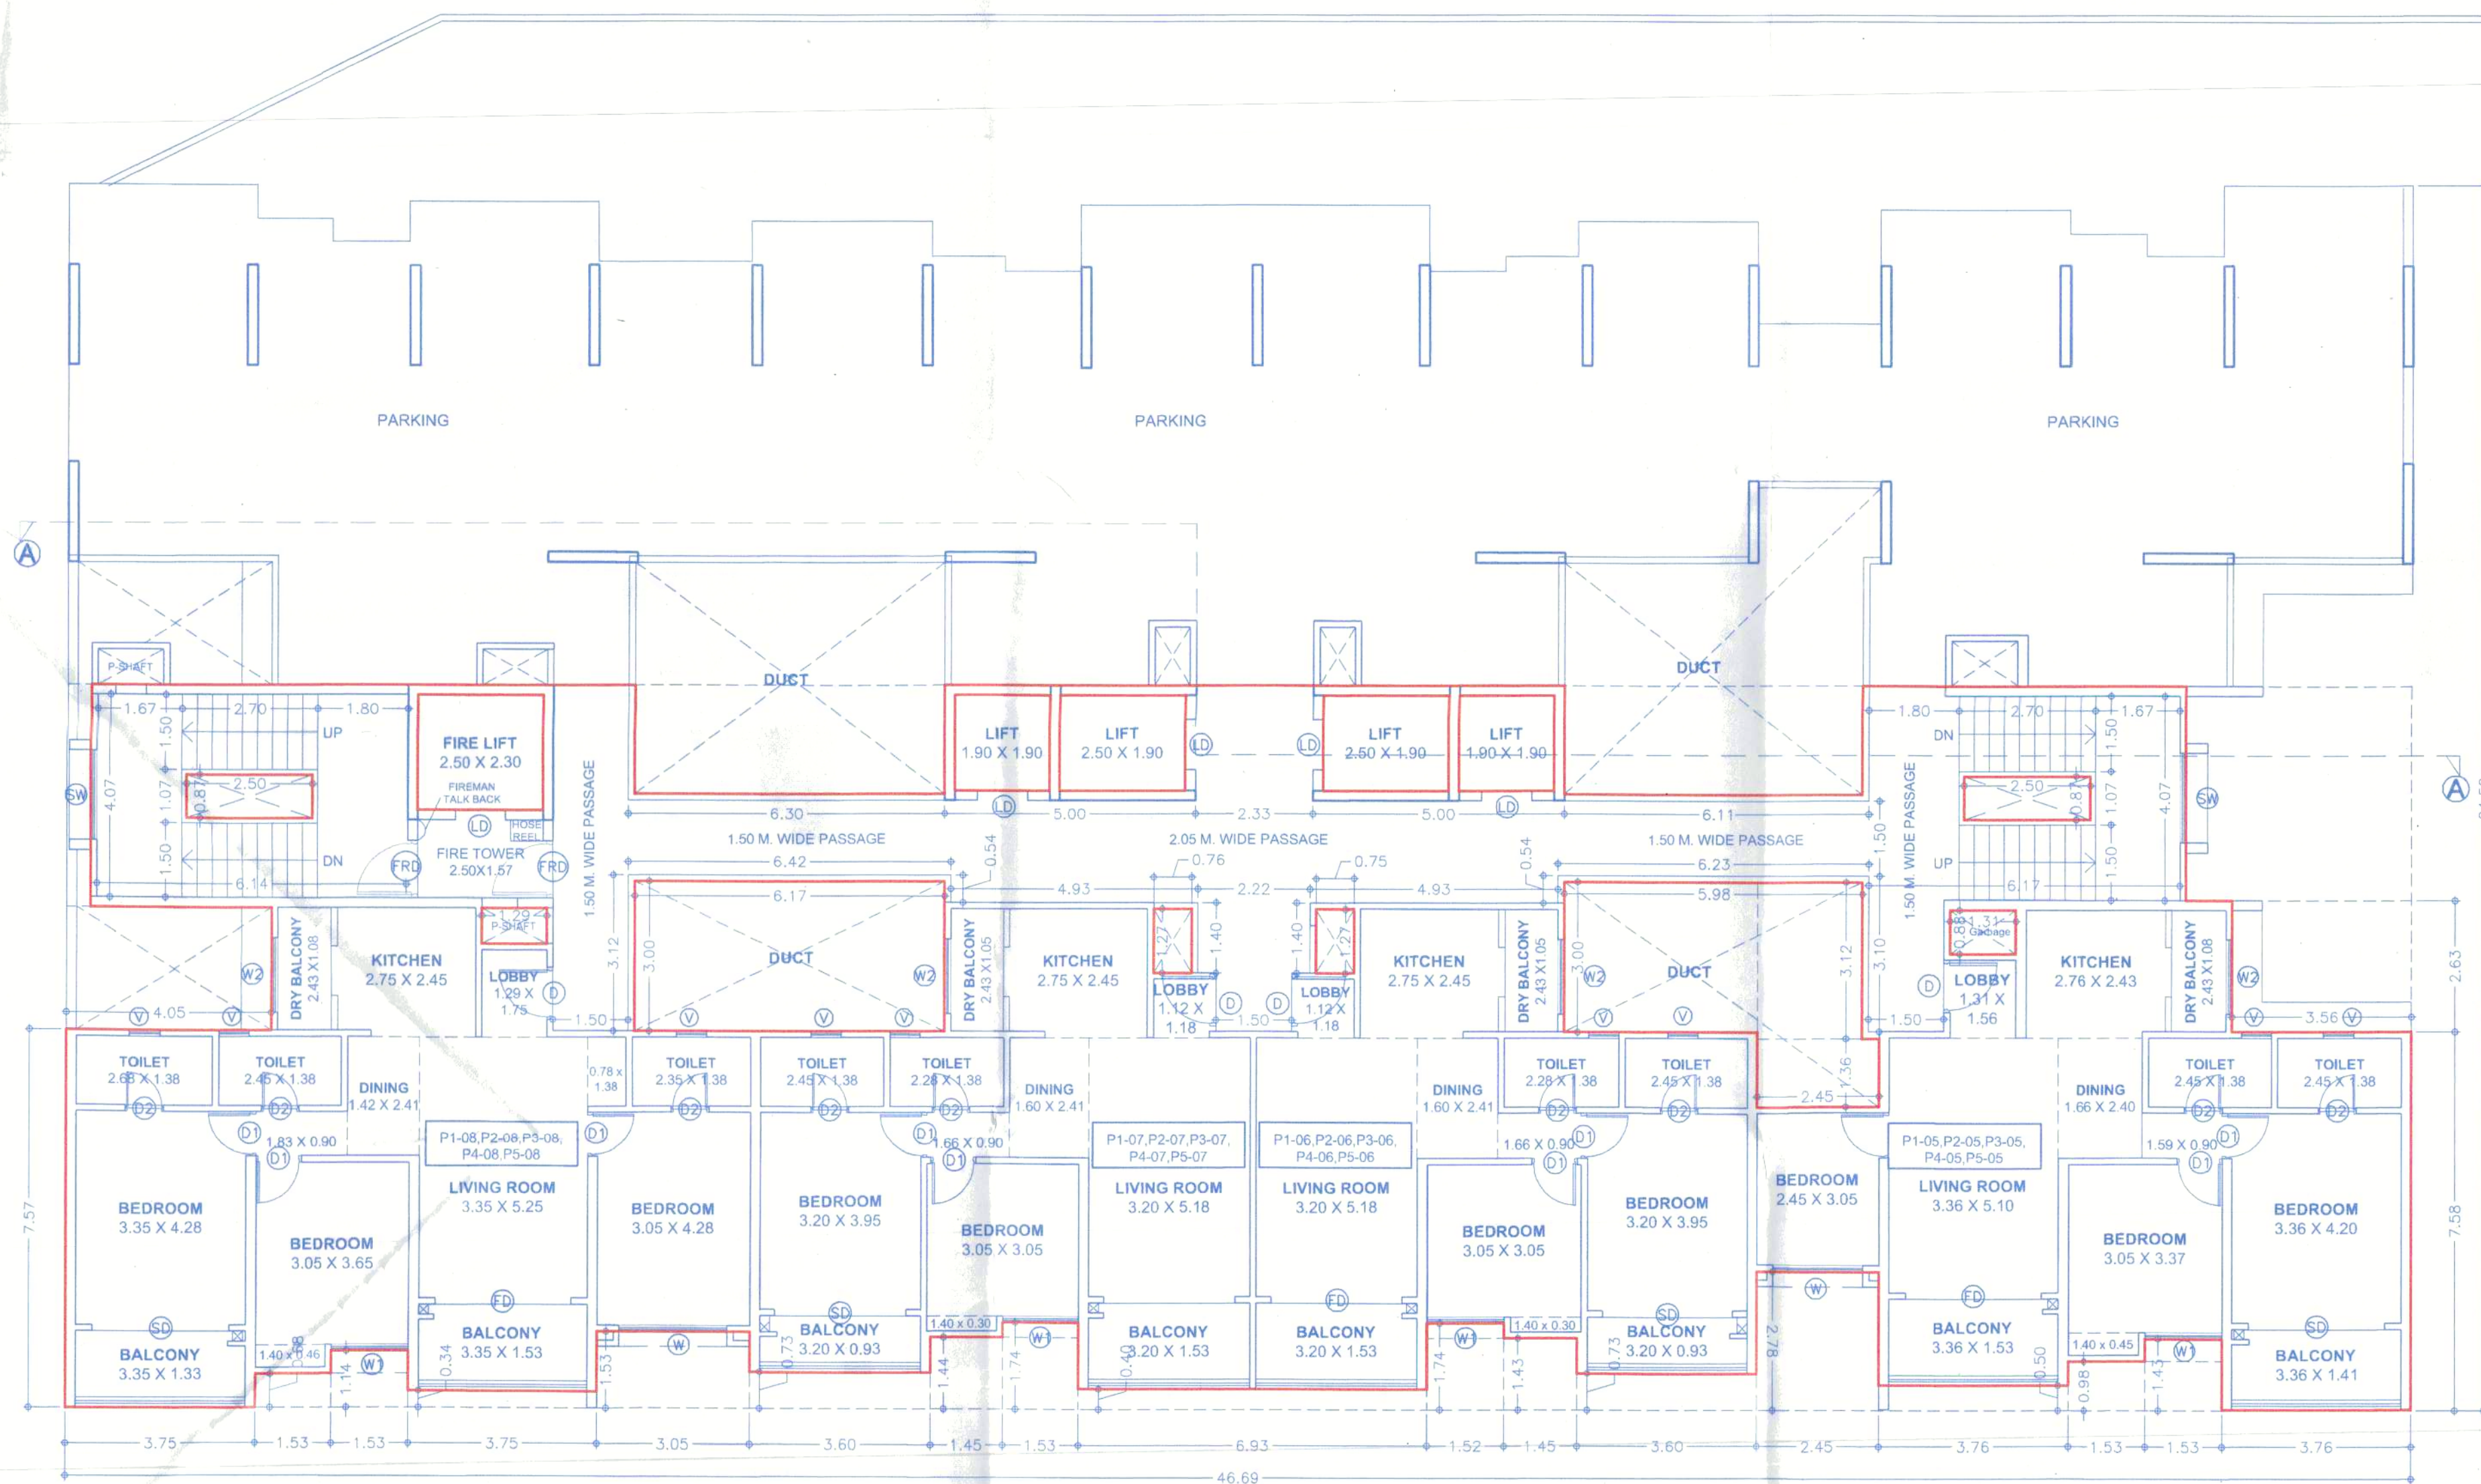









TYPICAL 1ST PODIUM, 2ND PODIUM, 3RD PODIUM, 4TH PODIUM & 5TH PODIUM FLOOR PLAN

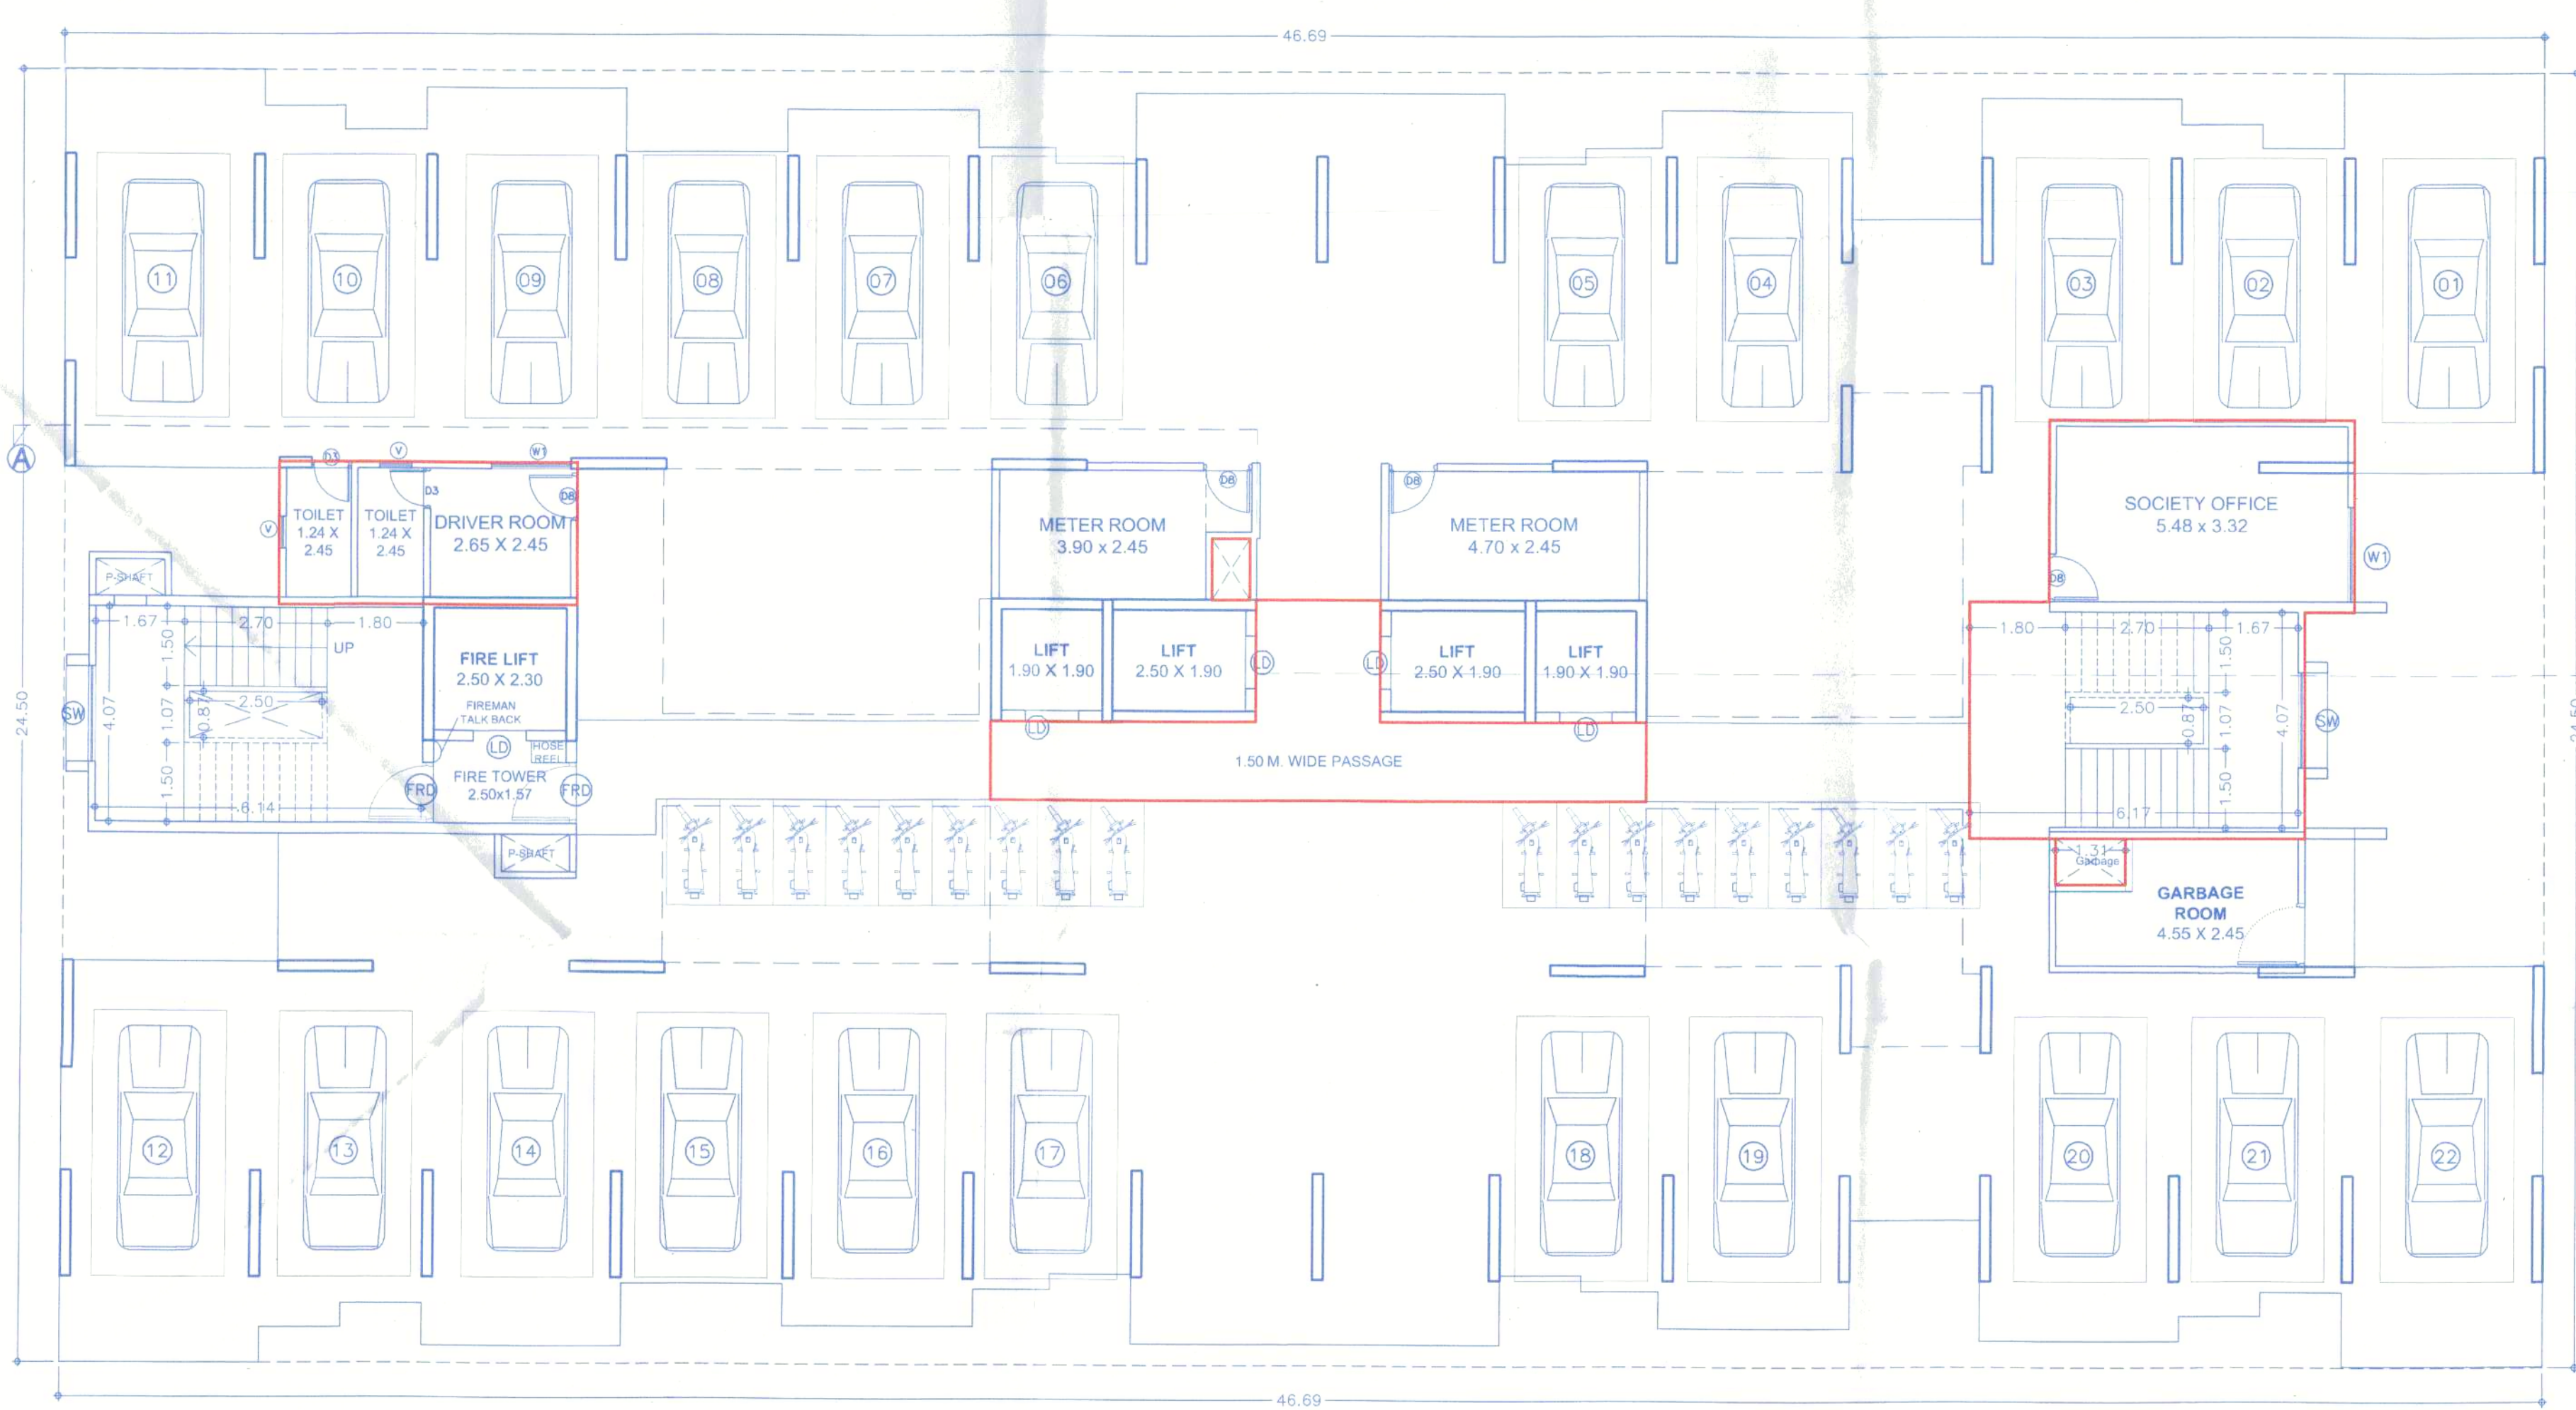

GR./ PARKING FLOOR PLAN

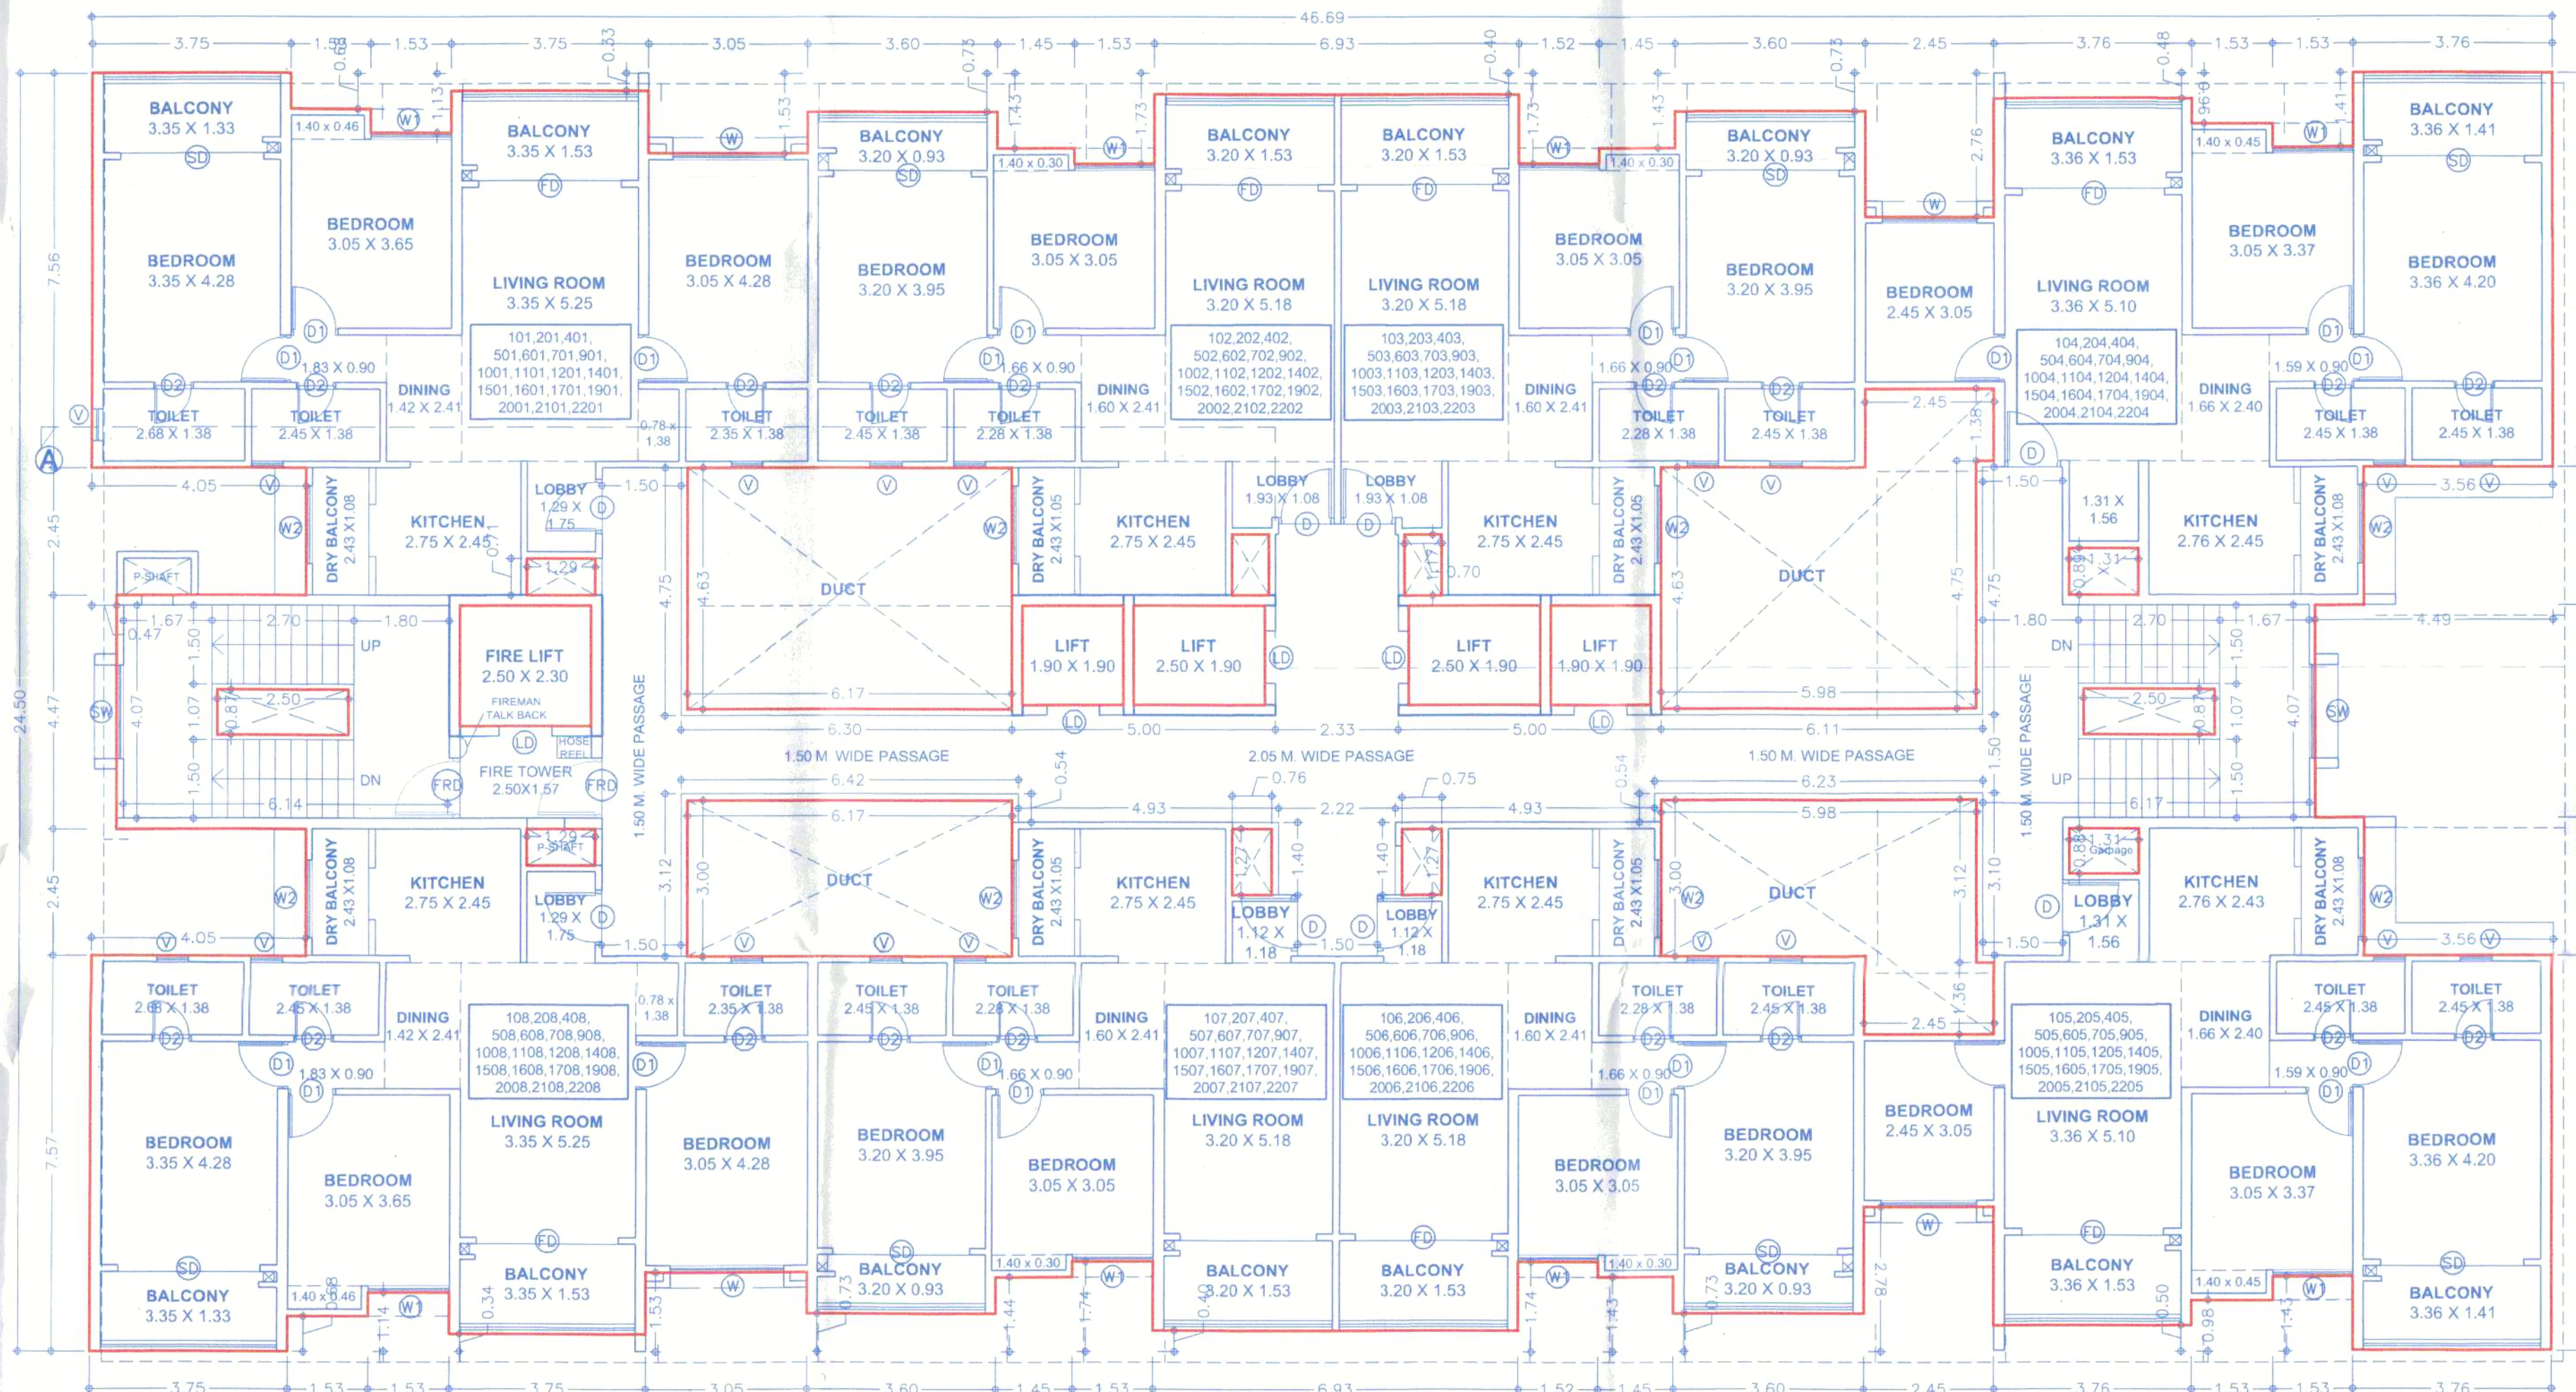


TYPICAL 1ST, 2ND, 4TH, 5TH, 6TH, 7TH, 9TH, 10TH, 11TH,
12TH, 14TH, 15TH, 16TH, 17TH, 19TH, 20TH, 21ST & 22ND FLOOR PLAN

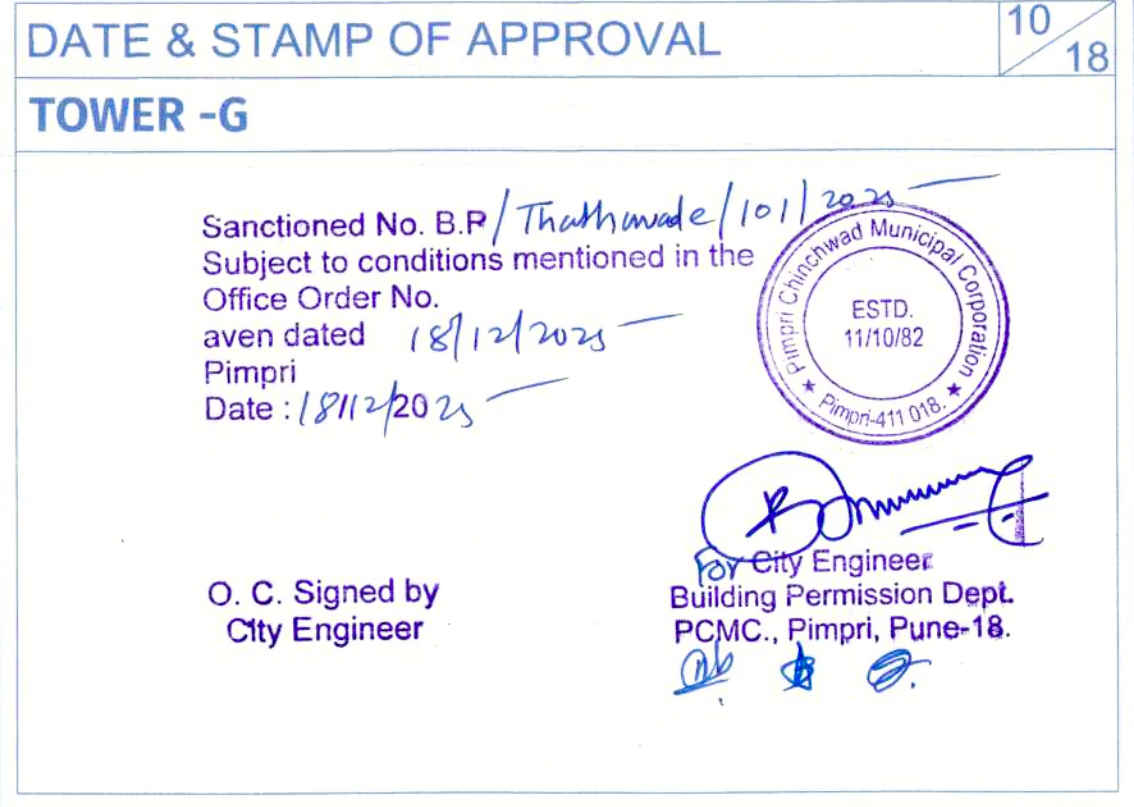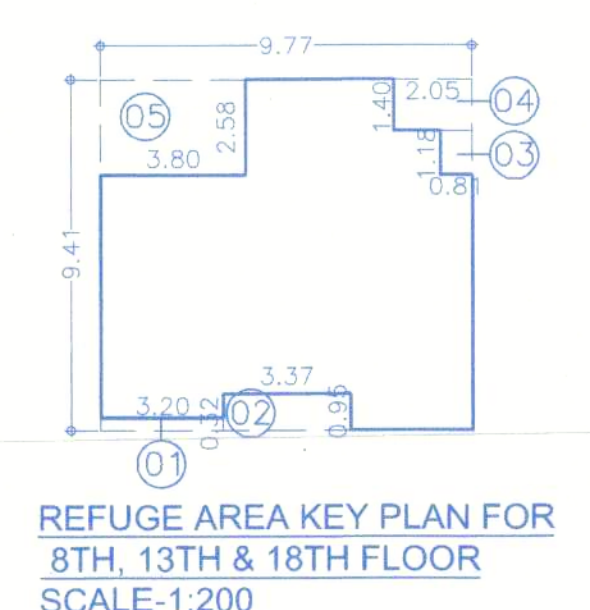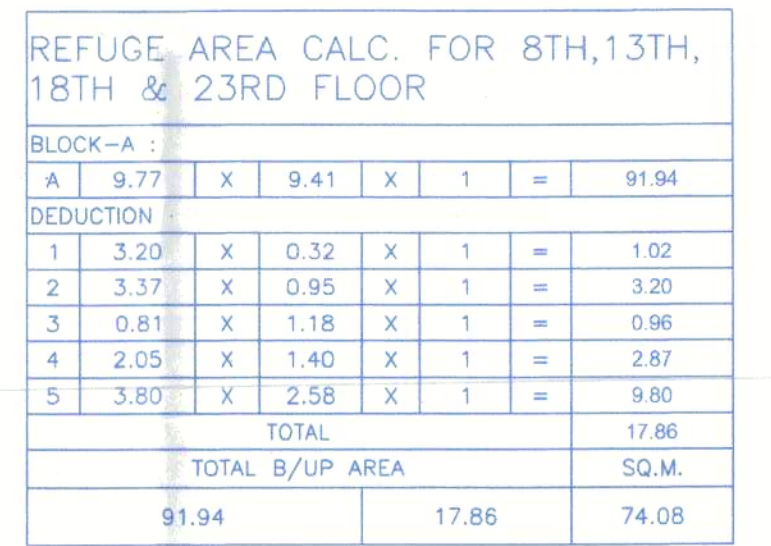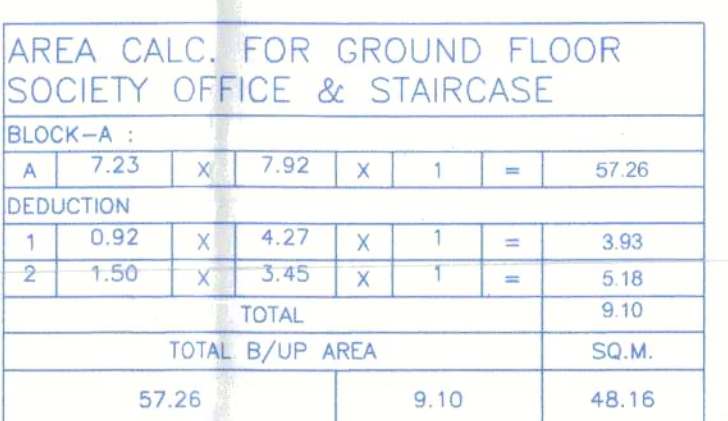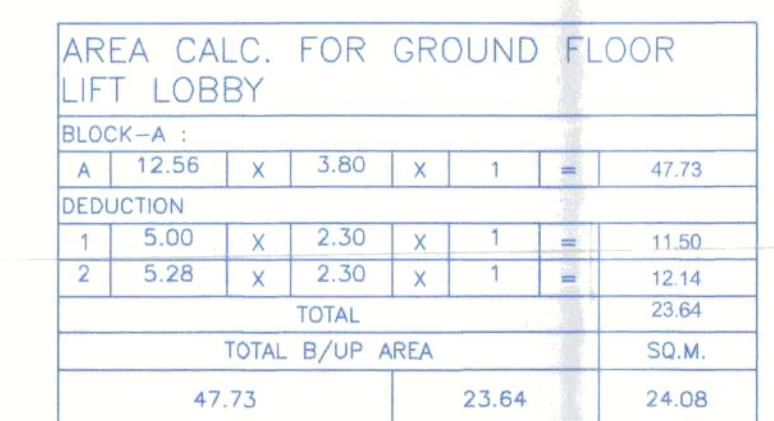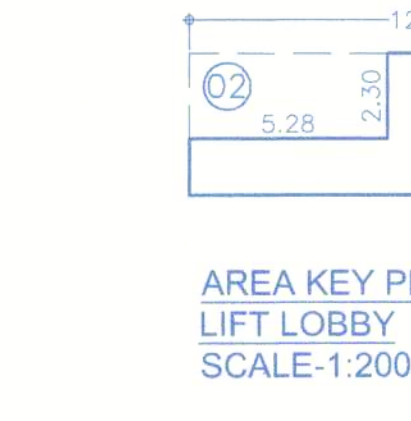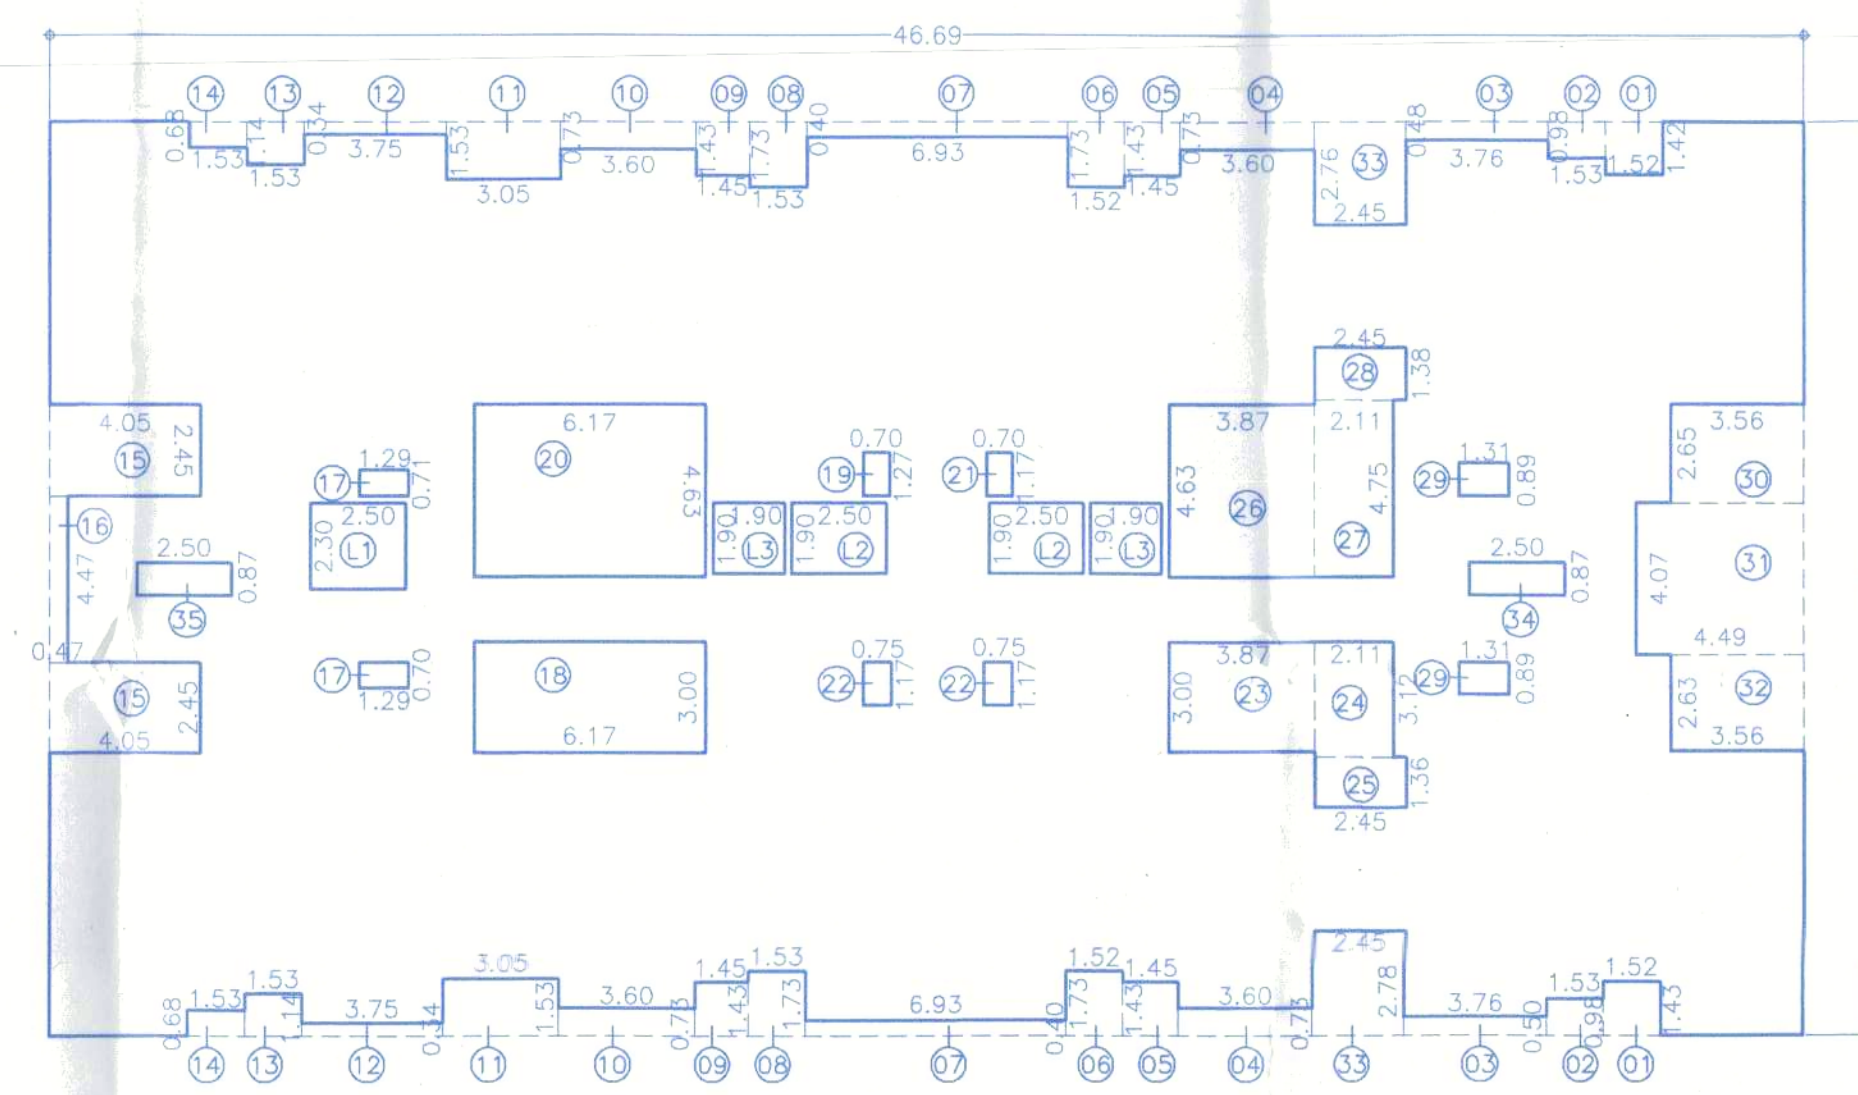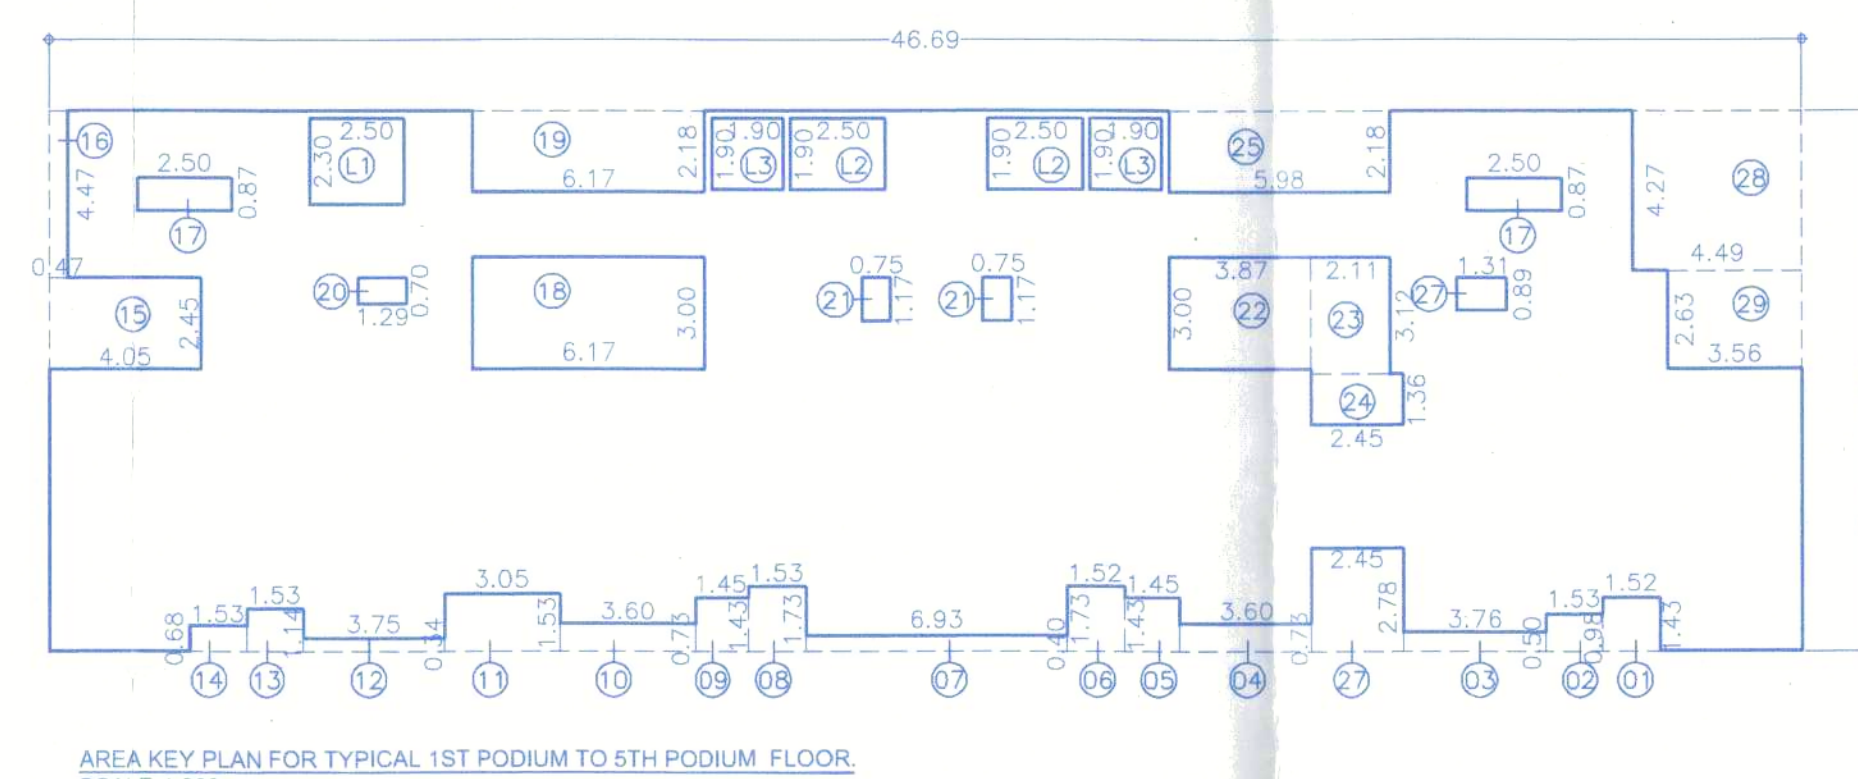

Form of Statement - 3 [Sr. No. 9 (a)]							
Bldg. No.	Floor No.	Flat No.	NO. OF TENEMENT	CARPET AREA	AREA OF BALCONY AREA SQ.M.		
1	2	3	4	5	6		
TOWER - G		P1-05,P2-205,P3-05,P4-05,P5-05	05	75.34	12.51		
	1ST PODIUM, 2ND PODIUM, 3RD PODIUM, 4TH PODIUM, 5TH PODIUM	P1-06,P2-06,P3-06,P4-06,P5-06	10	63.47	10.44		
		P1-07,P2-07,P3-07,P4-07,P5-07					
		P1-08,P2-08,P3-08,P4-08,P5-08	05	88.79	12.22		
		TOTAL		20			

Form of Statement - 3 [Sr. No. 9(a)]					
Bldg. No.	Floor No.	Flat No.	NO. OF TENEMENT	CARPET AREA	AREA OF BALCONY AREA SQ.M.
1	2	3	4	5	6
TOWER- C	1ST,2ND, 4TH, 5TH,6TH, 7TH, 9TH, 10TH, 10TH, 12TH,14TH, 15TH,16TH, 17TH, 18TH,20TH,21ST, 22ND	101,201,401,501,601,701,901,1001,1101,1201,1401,1501,1601,1701, 1801,2001,2101,2201	36	88.79	12.22
		108,206,408,508,608,708,908,1108,1208,1408,1508,1608,1708, 1908,2008,2108,2208	36		
		102,202,402,502,602,702,902,1002,1102,1202,1402,1502,1602,1702, 1802,2002,2102,2202	36	64.18	10.44
		103,203,403,503,603,703,903,1003,1103,1203,1403,1503,1603,1703, 1903,2003,2103,2203	36		
		104,204,404,504,604,704,904,1004,1104,1204,1404,1504,1604,1704, 1904,2004,2104,2204	36	76.34	12.51
		105,205,405,505,605,705,905,1005,1105,1205,1405,1505,1605,1705, 1905,2005,2105,2205	36		
		106,206,406,506,606,706,906,1006,1106,1206,1406,1506,1606,1706, 1906,2006,2106,2206	36	83.47	10.44
		107,207,407,507,607,707,907,1007,1107,1207,1407,1507,1607,1707, 1907,2007,2107,2207	36		
TOTAL			36	144	

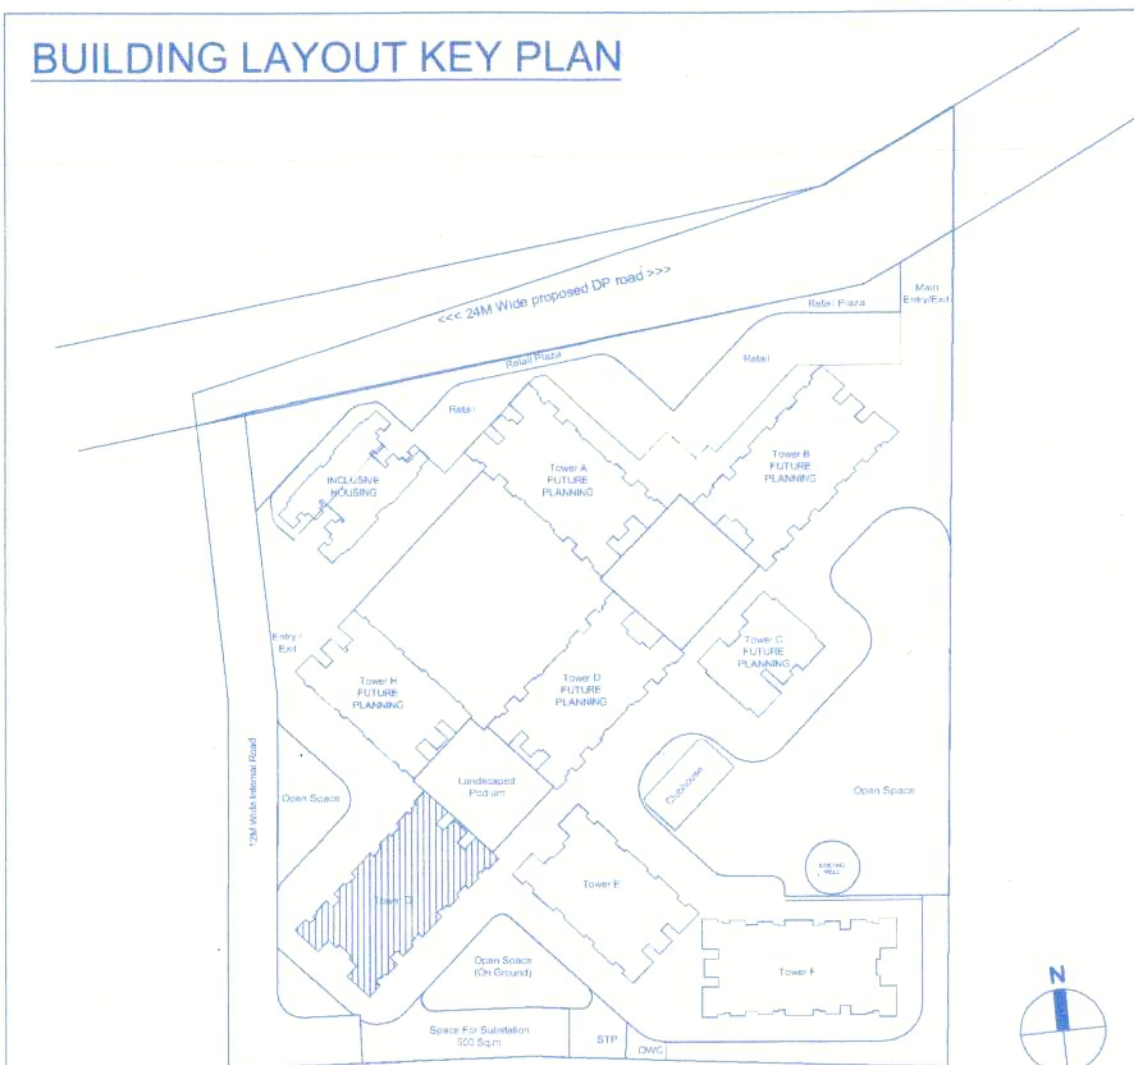

F	JOB TITLE / SITE ADDRESS
---	--------------------------

PROPOSED BUILDING PERMISSION
ON S. NO. 100/1 100/2A/100/2B/100/3/113/2A-2,
100/1 100/2A/100/2B/100/3/113/2A-10 AND
100/1 100/2A/100/2B/100/3/113/2A-6
VILLAGE-TATHAWADE, TAL-MULSHI, PUNE.

G	OWNER NAME AND SIGNATURE
---	--------------------------

Owner/s Name Intofinity Promoters Pvt. Ltd. Through Vineet K. Goyal	Owner/s Sign 
---	---

H	ARCHITECT
---	-----------

Architect's Name Hrishikesh Kulkarni : CA/2002/29235 Amit Shetty : CA/2010/48283	Architect's sign: 
--	---

VK:a
architecture

5th Floor, Nextgen Avenue, Sr.No. 103(p),
C.T.S No.2850, S.B.Road, Near ICC Trade
Tower, Bahiratwadi, Pune-411016.

P +91 20 6626 8888	2970	220
E mail@vkarch.com W www.vkarch.com	Group FOR PCMC SUBMISSION	