

TOWER - E

Sanctioned No. B.P./Tathawade/100/2024
Subject to conditions mentioned in the
Office Order No.
aven dated 18/12/2024
Pimpri
Date: 18/12/2024




O. C. Signed by
City Engineer

City Engineer
Building Permission Dept.,
PCMC, Pimpri, Pune-18.



BUILDING LAYOUT KEY PLAN

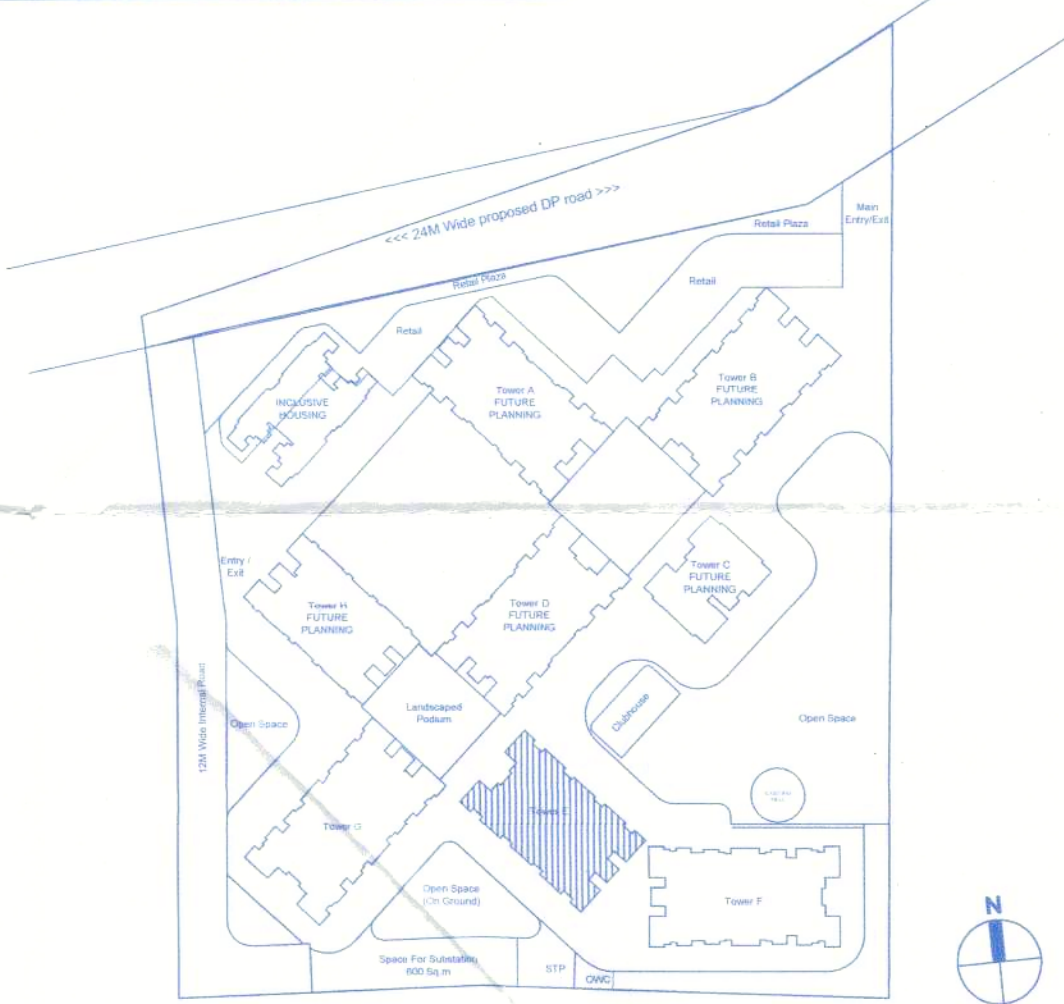

F | JOB TITLE / SITE ADDRESS

PROPOSED BUILDING PERMISSION
ON S. NO. 100/1 100/2A/100/2B/100/3/113/2A-2,
100/1 100/2A/100/2B/100/3/113/2A-10 AND
100/1 100/2A/100/2B/100/3/113/2A-6
VILLAGE-TATHAWADE, TAL-MULSHI, PUNE.

G | OWNER NAME AND SIGNATURE

Owner's Name
Infinity Promoters Pvt. Ltd.
Through Vineet K. Goyal

Signature
[Signature]

H | ARCHITECT

Architect's Name
Hishakhesh Kulkarni - CA/2002/29235
Amit Shetty - CA/2010/46283

Architect's Signature
[Signature]



28th Floor, Nandgaon Avenue S. No. 103/91,
C.T. S. No. 262/5, B. Road Near 'C' Trade
Tower, Bahadurgad, Pune-411016.

P: +91 20 9626 8888
E: mail@vkarch.com
W: www.vkarch.com

Scale: 1:100
Sheet: 06
A0-Paper Size

Client: Sagar P. | Designer: Amit S. | Date: 12/12/2025

Job No: 2970 | Drawing No: 216

FOR PCMC SUBMISSION