


revised Resi+comm date: 23-8-21
APPROVED SUBJECT TO CONDITION
APPROVED UNDER COMMENCEMENT
CERTIFICATE NO. CC/1354/21

Building Inspector Deputy Engineer
(Jr. Engr./Sect. Engr.)
BUILDING PERMISSION DEPT.
ZONE-2, P.M.C.

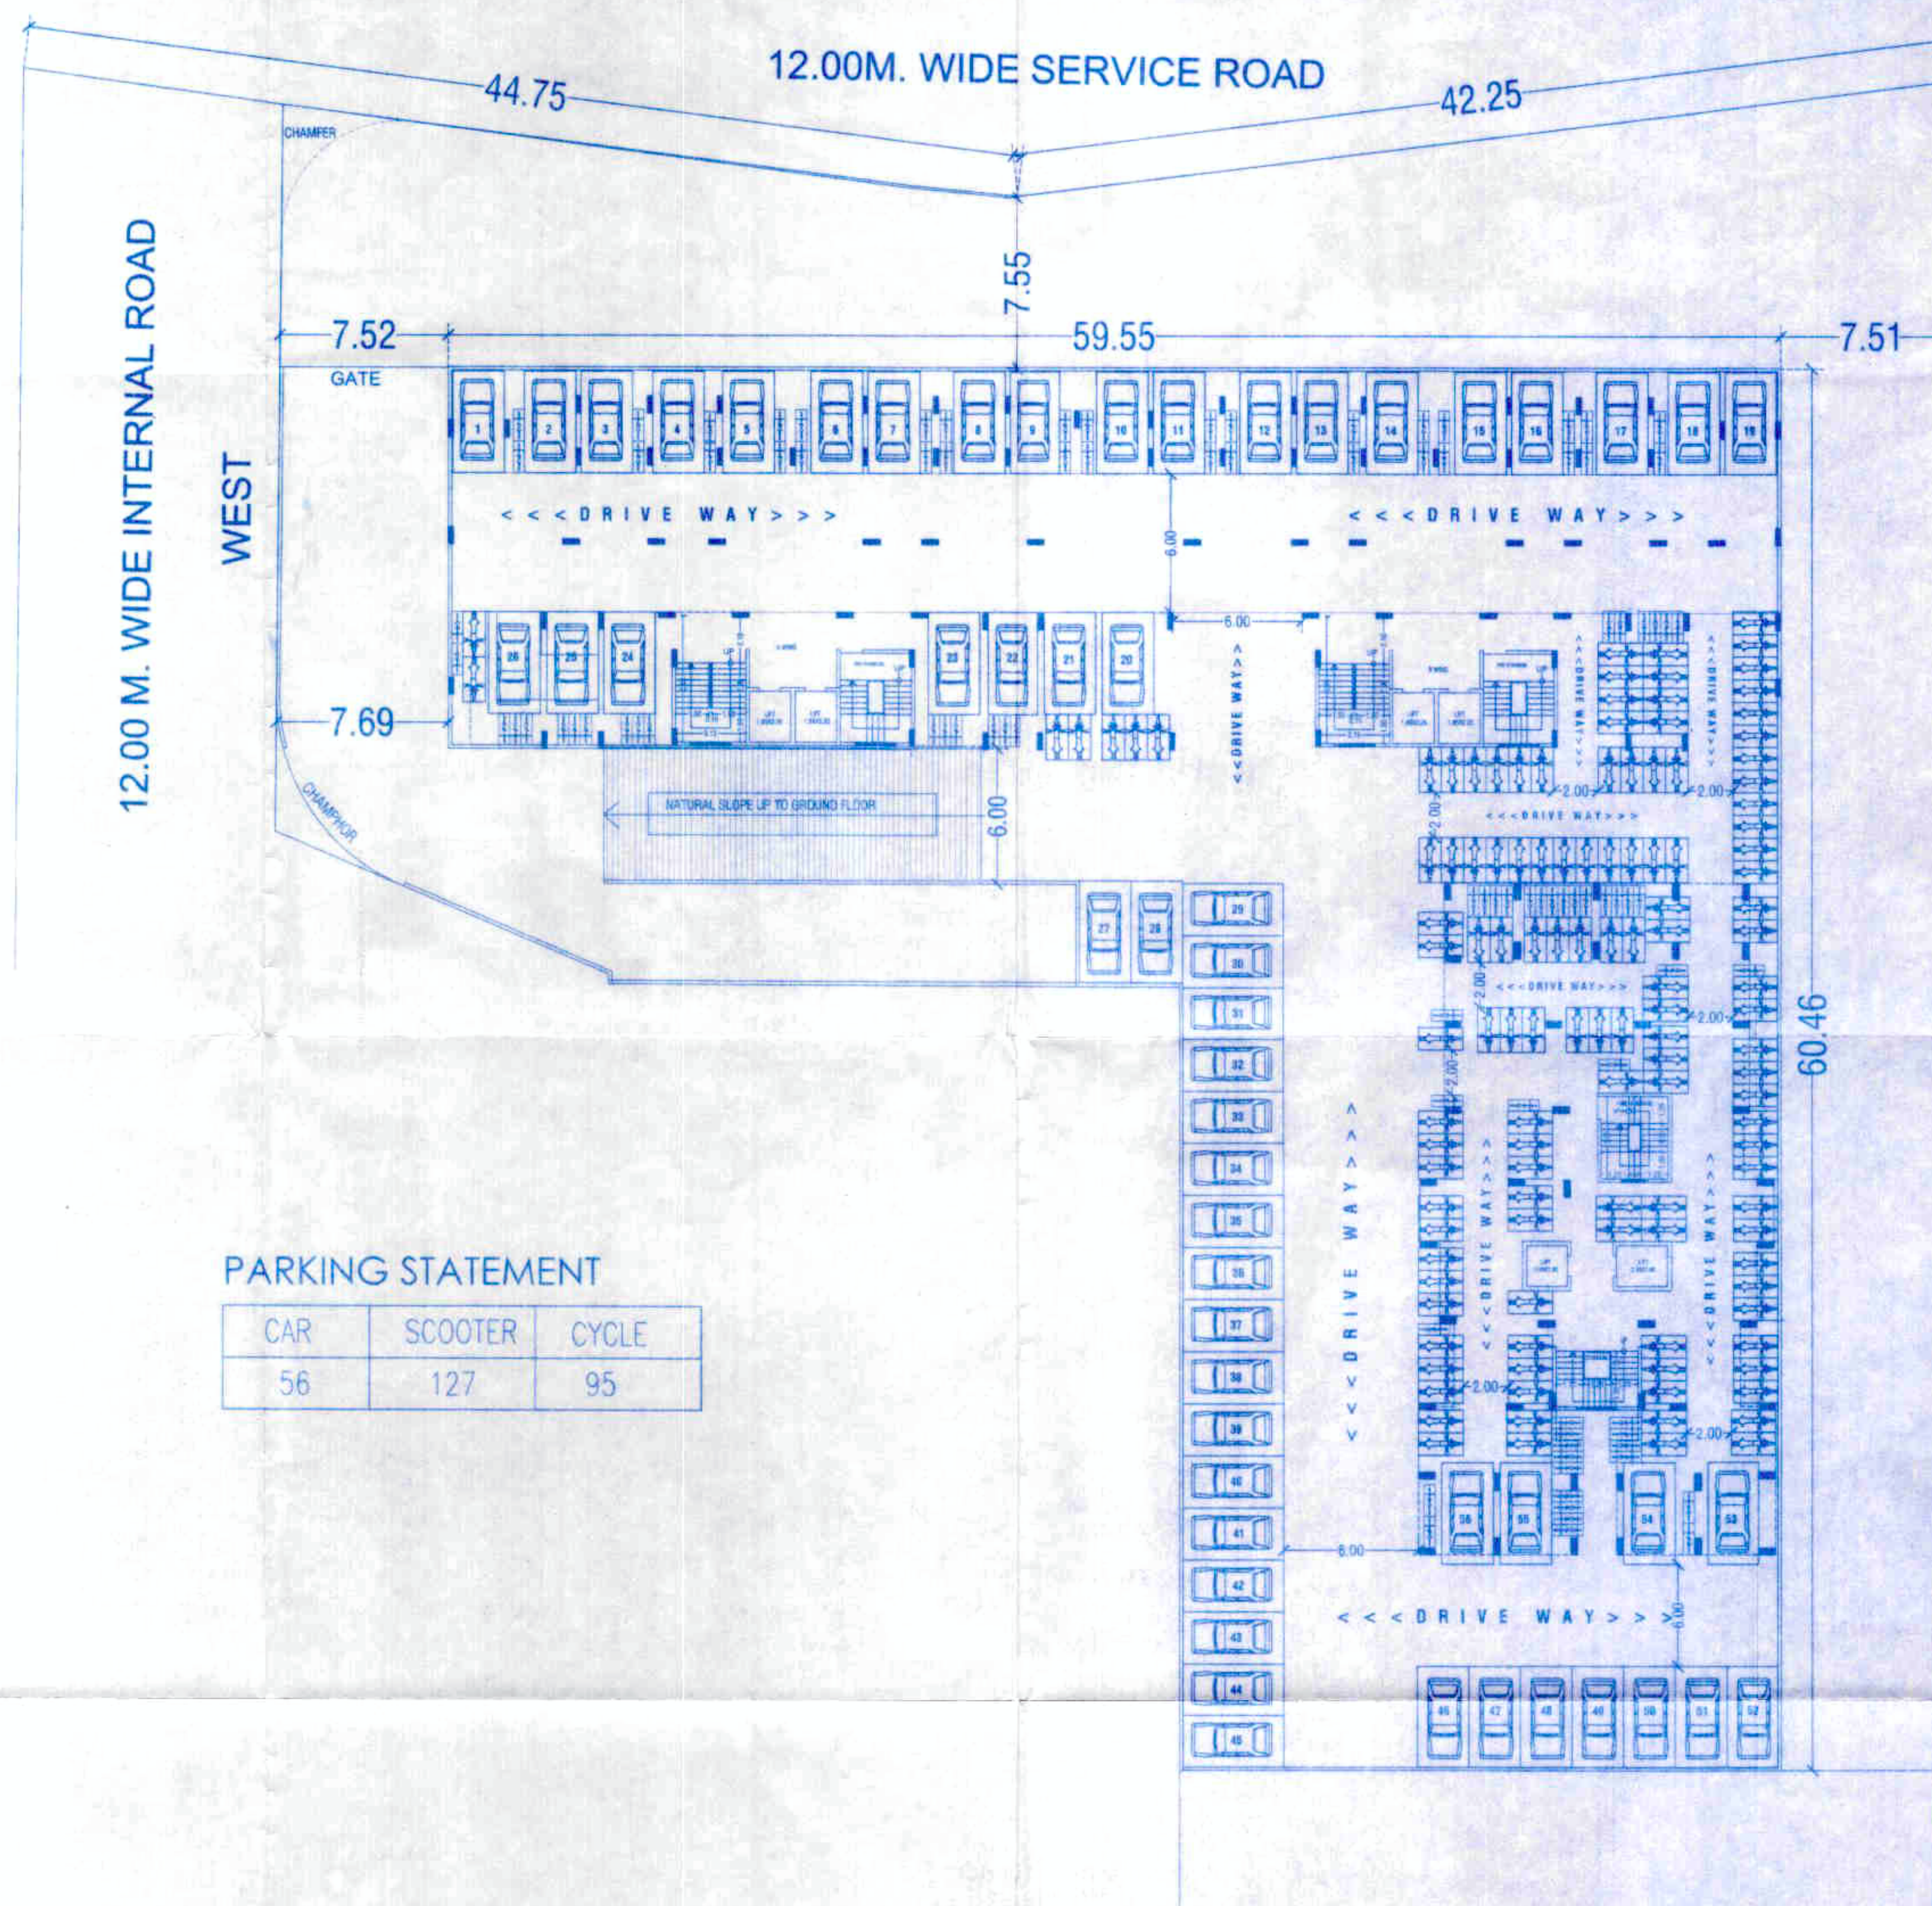

PARKING STATEMENT

CAR	SCOOTER	CYCLE
56	127	95

2ND BASEMENT PARKING

PROJECT		
OWNER'S NAME & ADDRESS PROPOSED RESIDENTIAL + COMMERCIAL BUILDING AT ON S.NO.32 /2A/1/1 TO 8,32 /2A/2/1 TO 8,32/2A/5/1 TO 8 AT KONDHWA BK. TAL. HAVELI, DIST.PUNE		
OWNER NAME - M/S. HILL TOWN CONSTRUCTION THROUGH HILL TOWN CONSTRUCTION Mr.R.A.MULANI & OTHERS		
SCALE: 1:200	CHECKED BY:-	DRD. NO.
DATE: 14-06-2021	REVISION NO.:	2
APPROVED BY: PARVEZ J.		20
DELT BY: HUSAIN		
PARVEZ JAMADAR & ASSOCIATES architecture planning interiors Office No.1 & 2, 2nd Floor, Bharat Arcade, Opp. to Burger King Near Poolgate Police Chowky, Gen. Thimmappa Road, Camp, Pune-1 INDIA Tel.: +91 20 25362733, 25332415 E-mail: design@pjastudio.com arch_shalin@pjastudio.com Website: www.pjastudio.com		