

STAMP OF APPROVAL

3

20

1ST BASEMENT

Revised Res) + comm Part: 23-3-21

APPROVED SUBJECT TO CONDITION

APPROVED UNDER COMMENCEMENT

CERTIFICATE NO. Cc/1324/21

Building Inspector

(Jr. Engr. Sect. Engr.)

Deputy Engineer

BUILDING PERMISSION DEPT.


ZONE-2, P.M.C.

1ST MUNICIPAL CORPORATION

BUILDING CONTROL DEPARTMENT

APPROVED

2021

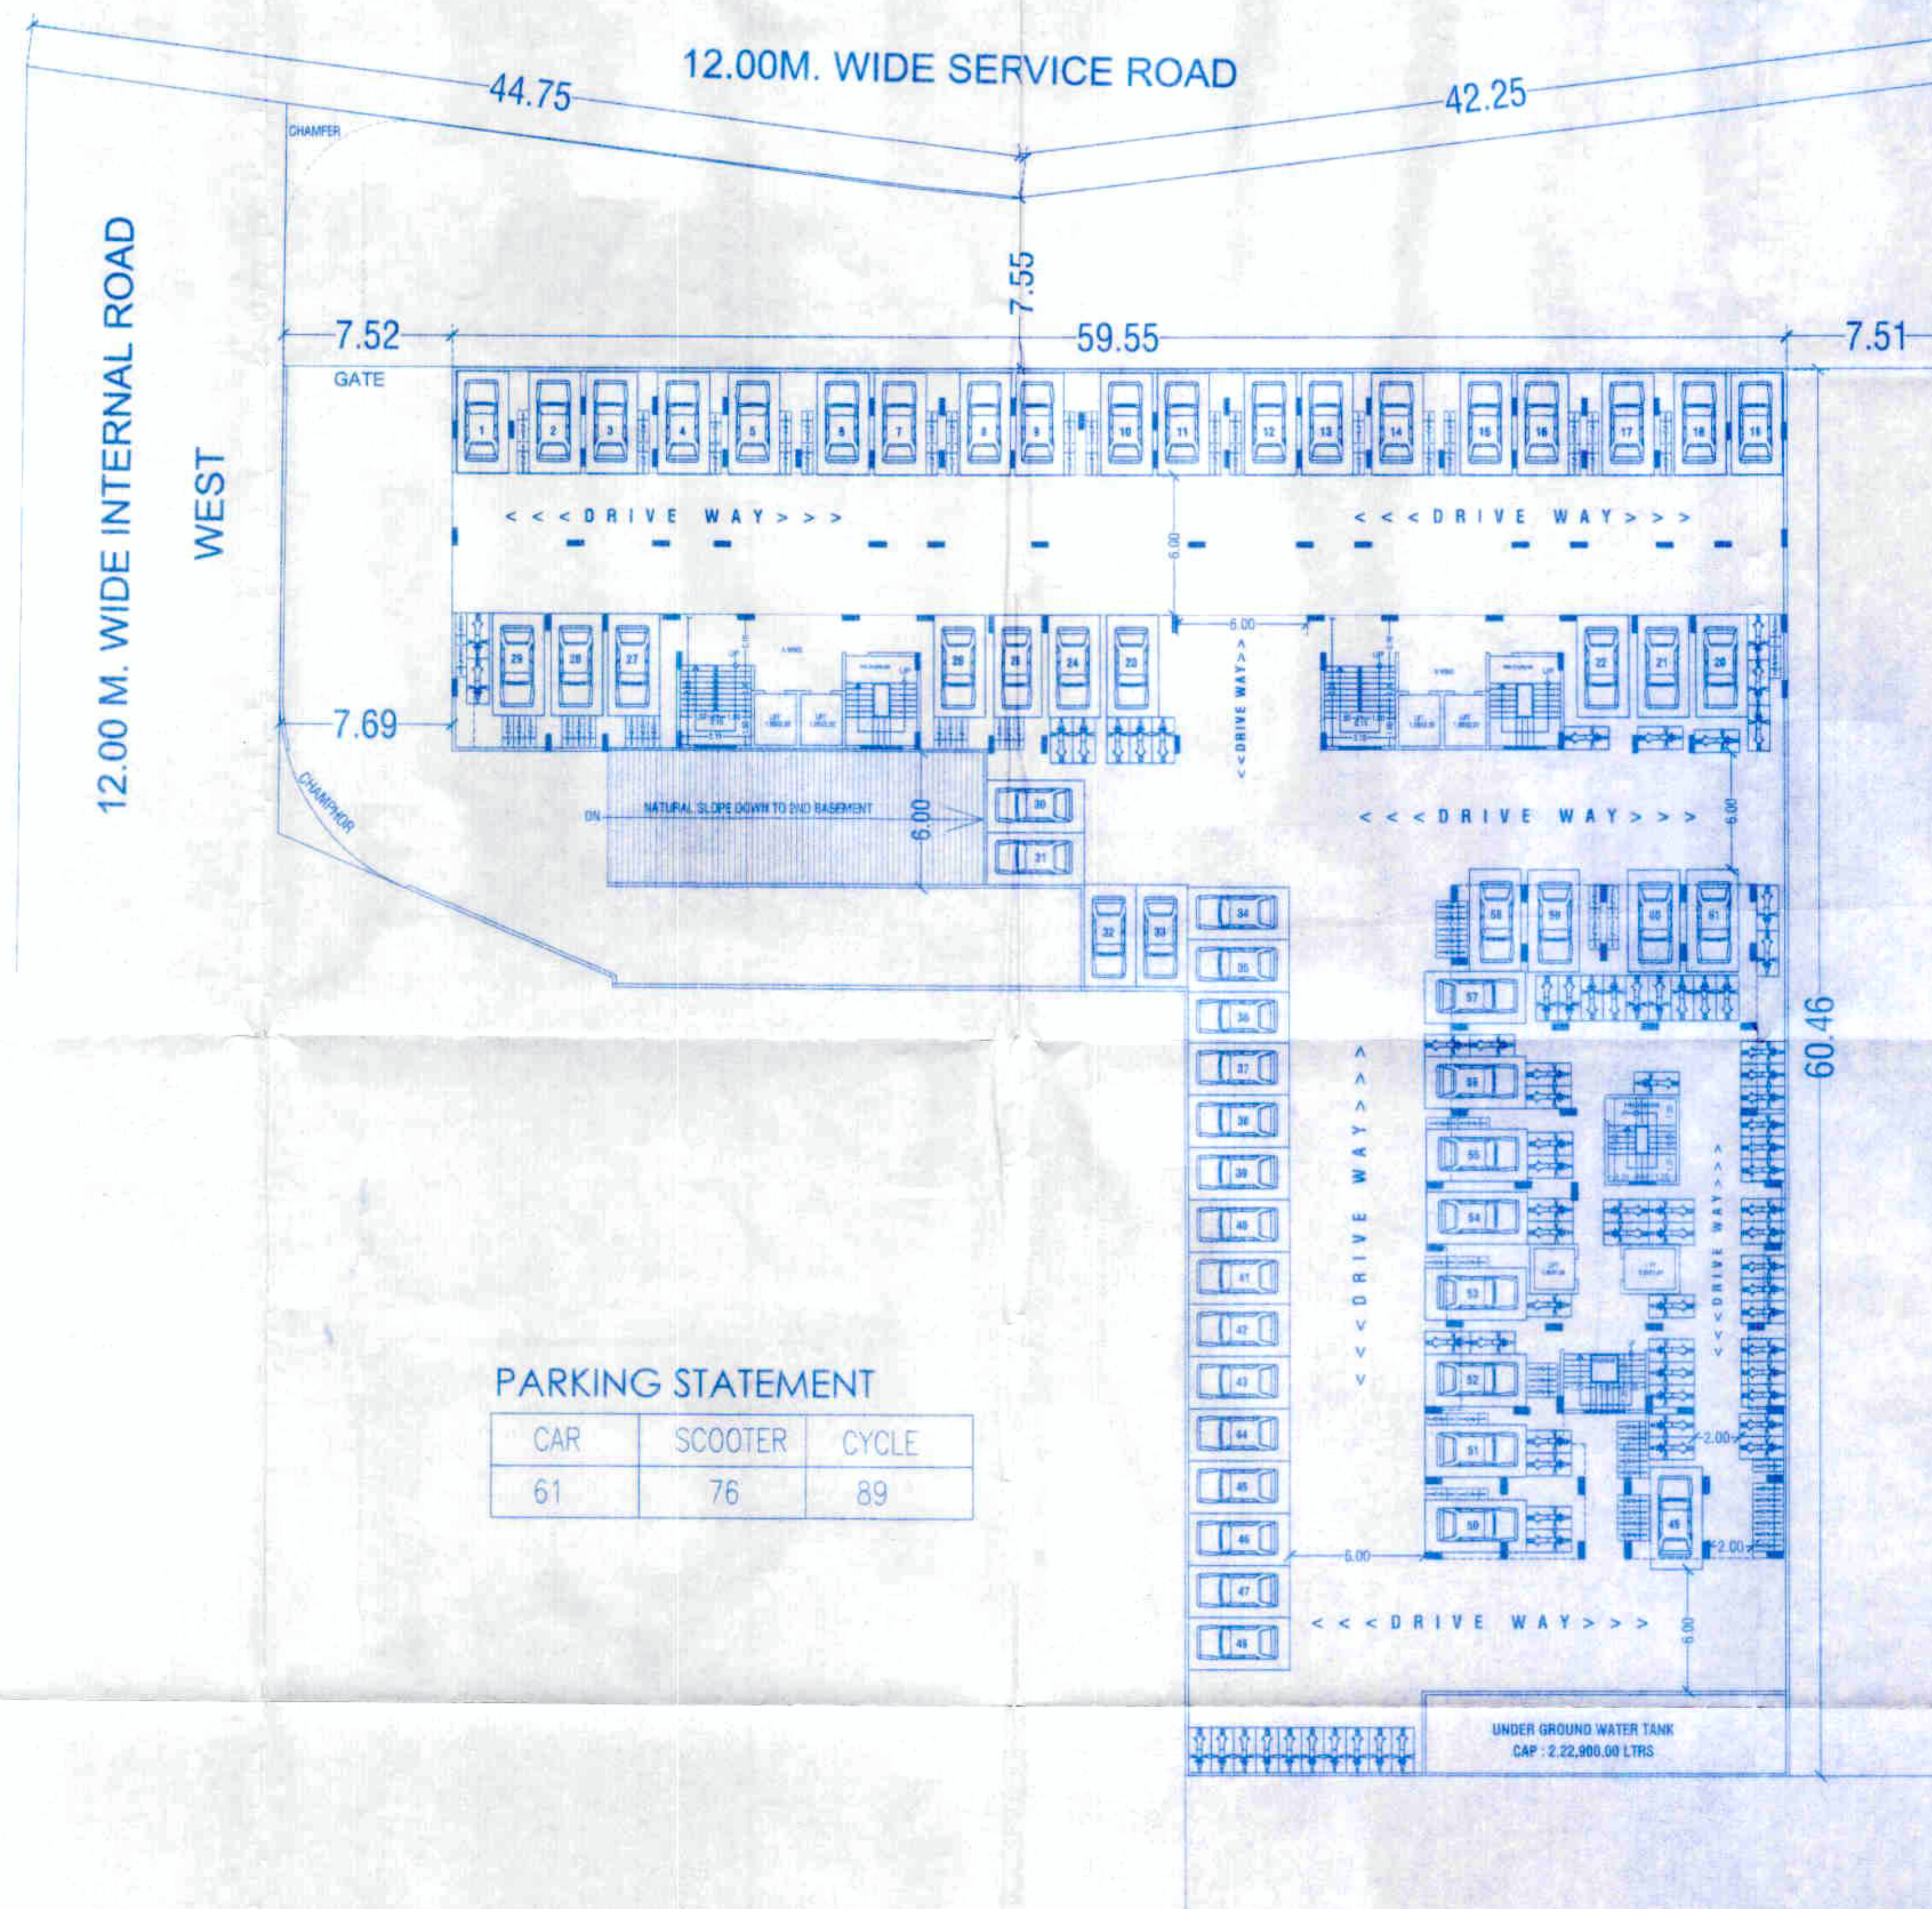

PARKING STATEMENT

CAR	SCOOTER	CYCLE
61	76	89

1ST BASEMENT PARKING

PROJECT

OWNER'S NAME & ADDRESS

PROPOSED RESIDENTIAL + COMMERCIAL BUILDING AT

ON S.NO.32 /2A/1/1 TO 8,32 /2A/2/1 TO 8,32/2A/3/1 TO 6

AT KONDHWA BK. TAL. HAVELI, DIST. PUNE

OWNER NAME -

M/S. HILL TOWN CONSTRUCTION THROUGH

Mr. R.A. MULANI & OTHER'S

SCALE: 1:100

CHECKED BY: -

DATE: 15-06-2021

REVISION NO.: 3

APPROVED BY: PARVEZ J.

DELT BY: HUBAIN

PARVEZ J. MADAR & ASSOCIATES

architects | interior designers

Office No.1 & 2, 2nd Floor, Bharat Arcade, Opp. to Burger King

Near Poojagar Police Chowky, Gen. Thimmappa Road, Camp, Pune-411004

Tel.: +91 20 25382731, 25322419

E-mail: design@pjsstudio.com, arch, shahid@pjsstudio.com

Website: www.pjsstudio.com