


Revised Resi + comm date: 25.8.21
APPROVED SUBJECT TO CONDITION
APPROVED UNDER COMMENCEMENT
CERTIFICATE NO. CC/1824121
Building Inspector Deputy Engineer
(Jr.Engg./Sect. Engrg.)
BUILDING PERMISSION DEPT.
ZONE-2, P.M.C.

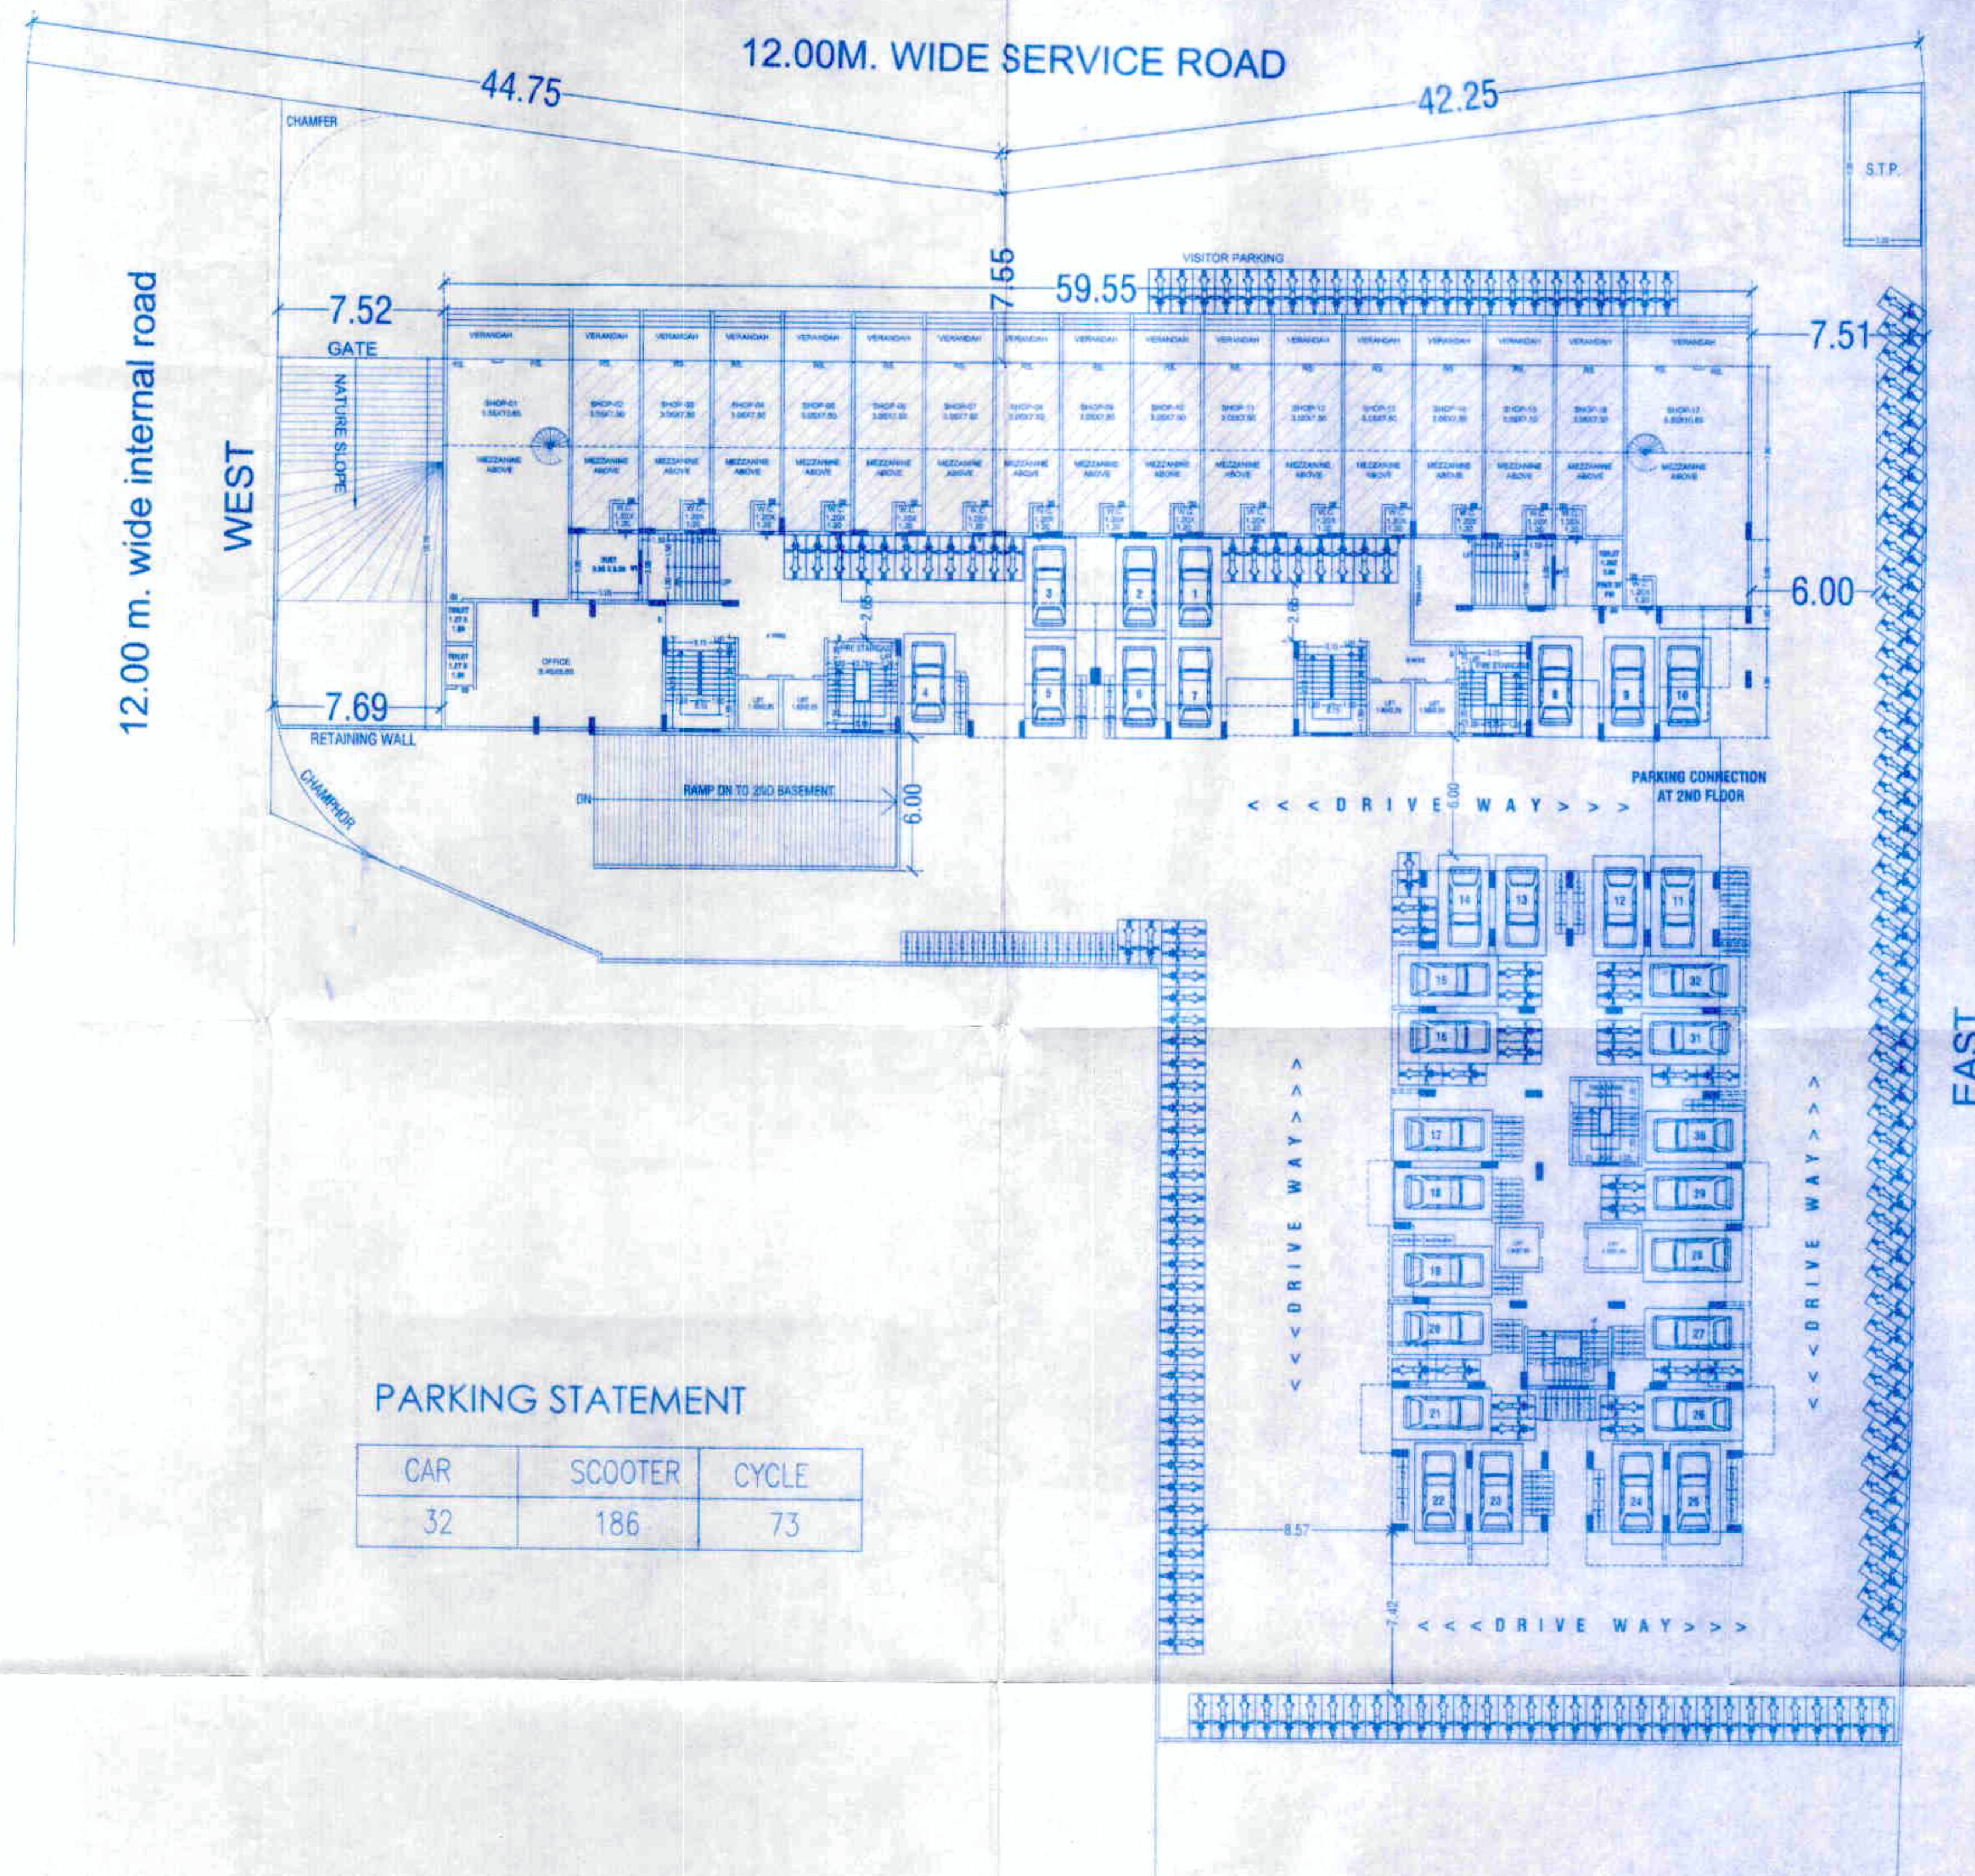

PARKING STATEMENT

CAR	SCOOTER	CYCLE
32	186	73

GROUND FLOOR

PROJECT	
OWNER'S NAME & ADDRESS PROPOSED RESIDENTIAL + COMMERCIAL BUILDING AT ON S.NO.32/2A/1/1 TO 8,32/2A/2/1 TO 8,32/2A/5/1 TO 6 AT KONDHWA BK. TAL. HAVELI, DIST.PUNE	
OWNER NAME M/S. HILL TOWN CONSTRUCTION THROUGH HILL TOWN CONSTRUCTION Mr.R.A.MULANI & OTHERS	
SCALE: 1:200	CHECKED BY: DRG. NO.
DATE: 18-06-2021	REVISION NO.: 4
APPROVED BY: PAJVEZ J.	20
DELT BY: HUSAIN	
PARVEZ INADAD & ASSOCIATES ARCHITECTS & ENGINEERS Office No.1 & 2, 2nd Floor, Bhamburda, Opp. to Burger King Near Poojashree Police Chowky, Gan. Thimayya Road, Camp, Pune-41 INDIA Tel: +91 20 26382733, 26332415 E-mail: design@parvezinadad.com, arch_inadad@yahoo.com Website: www.parvezinadad.com	