



Revised Resi + comm Date: 23.8.21
 APPROVED SUBJECT TO CONDITION
 APPROVED UNDER COMMENCEMENT
 CERTIFICATE NO. ccl1974121

Building Inspector Deputy Engineer
 (Jr. Engg./Secy. Engg.)
 BUILDING PERMISSION DEPT.
 ZONE-2, P.M.C.

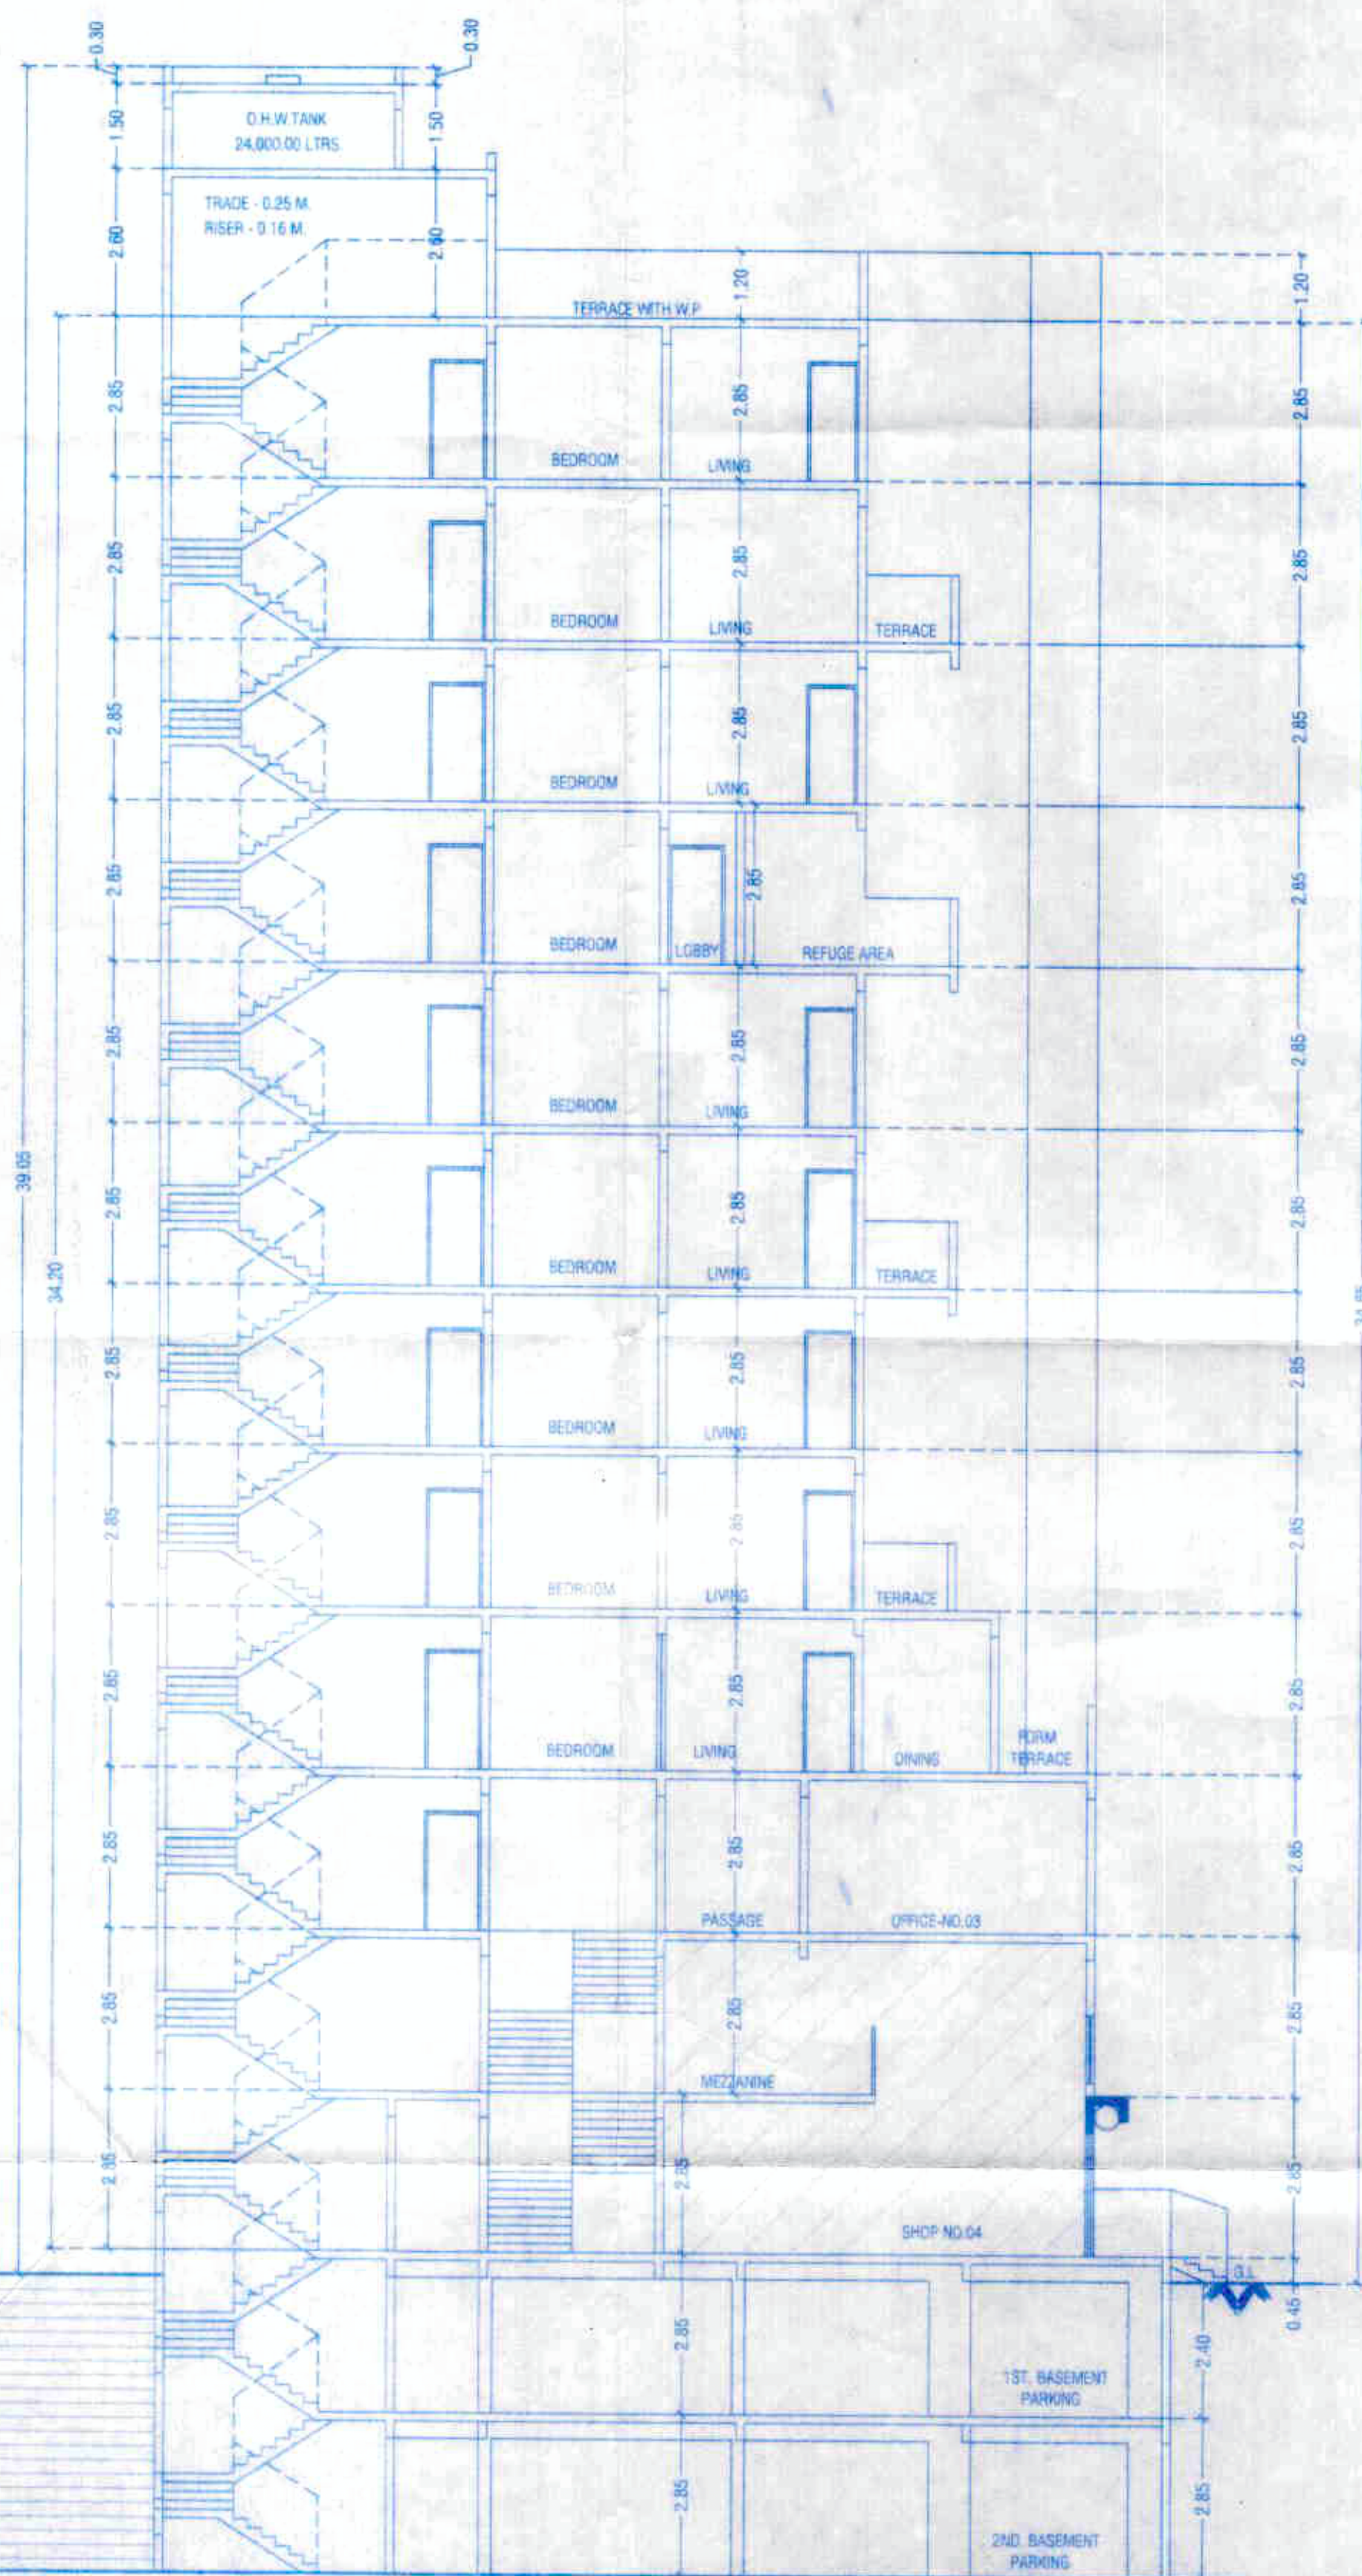

SECTION AT A-A'

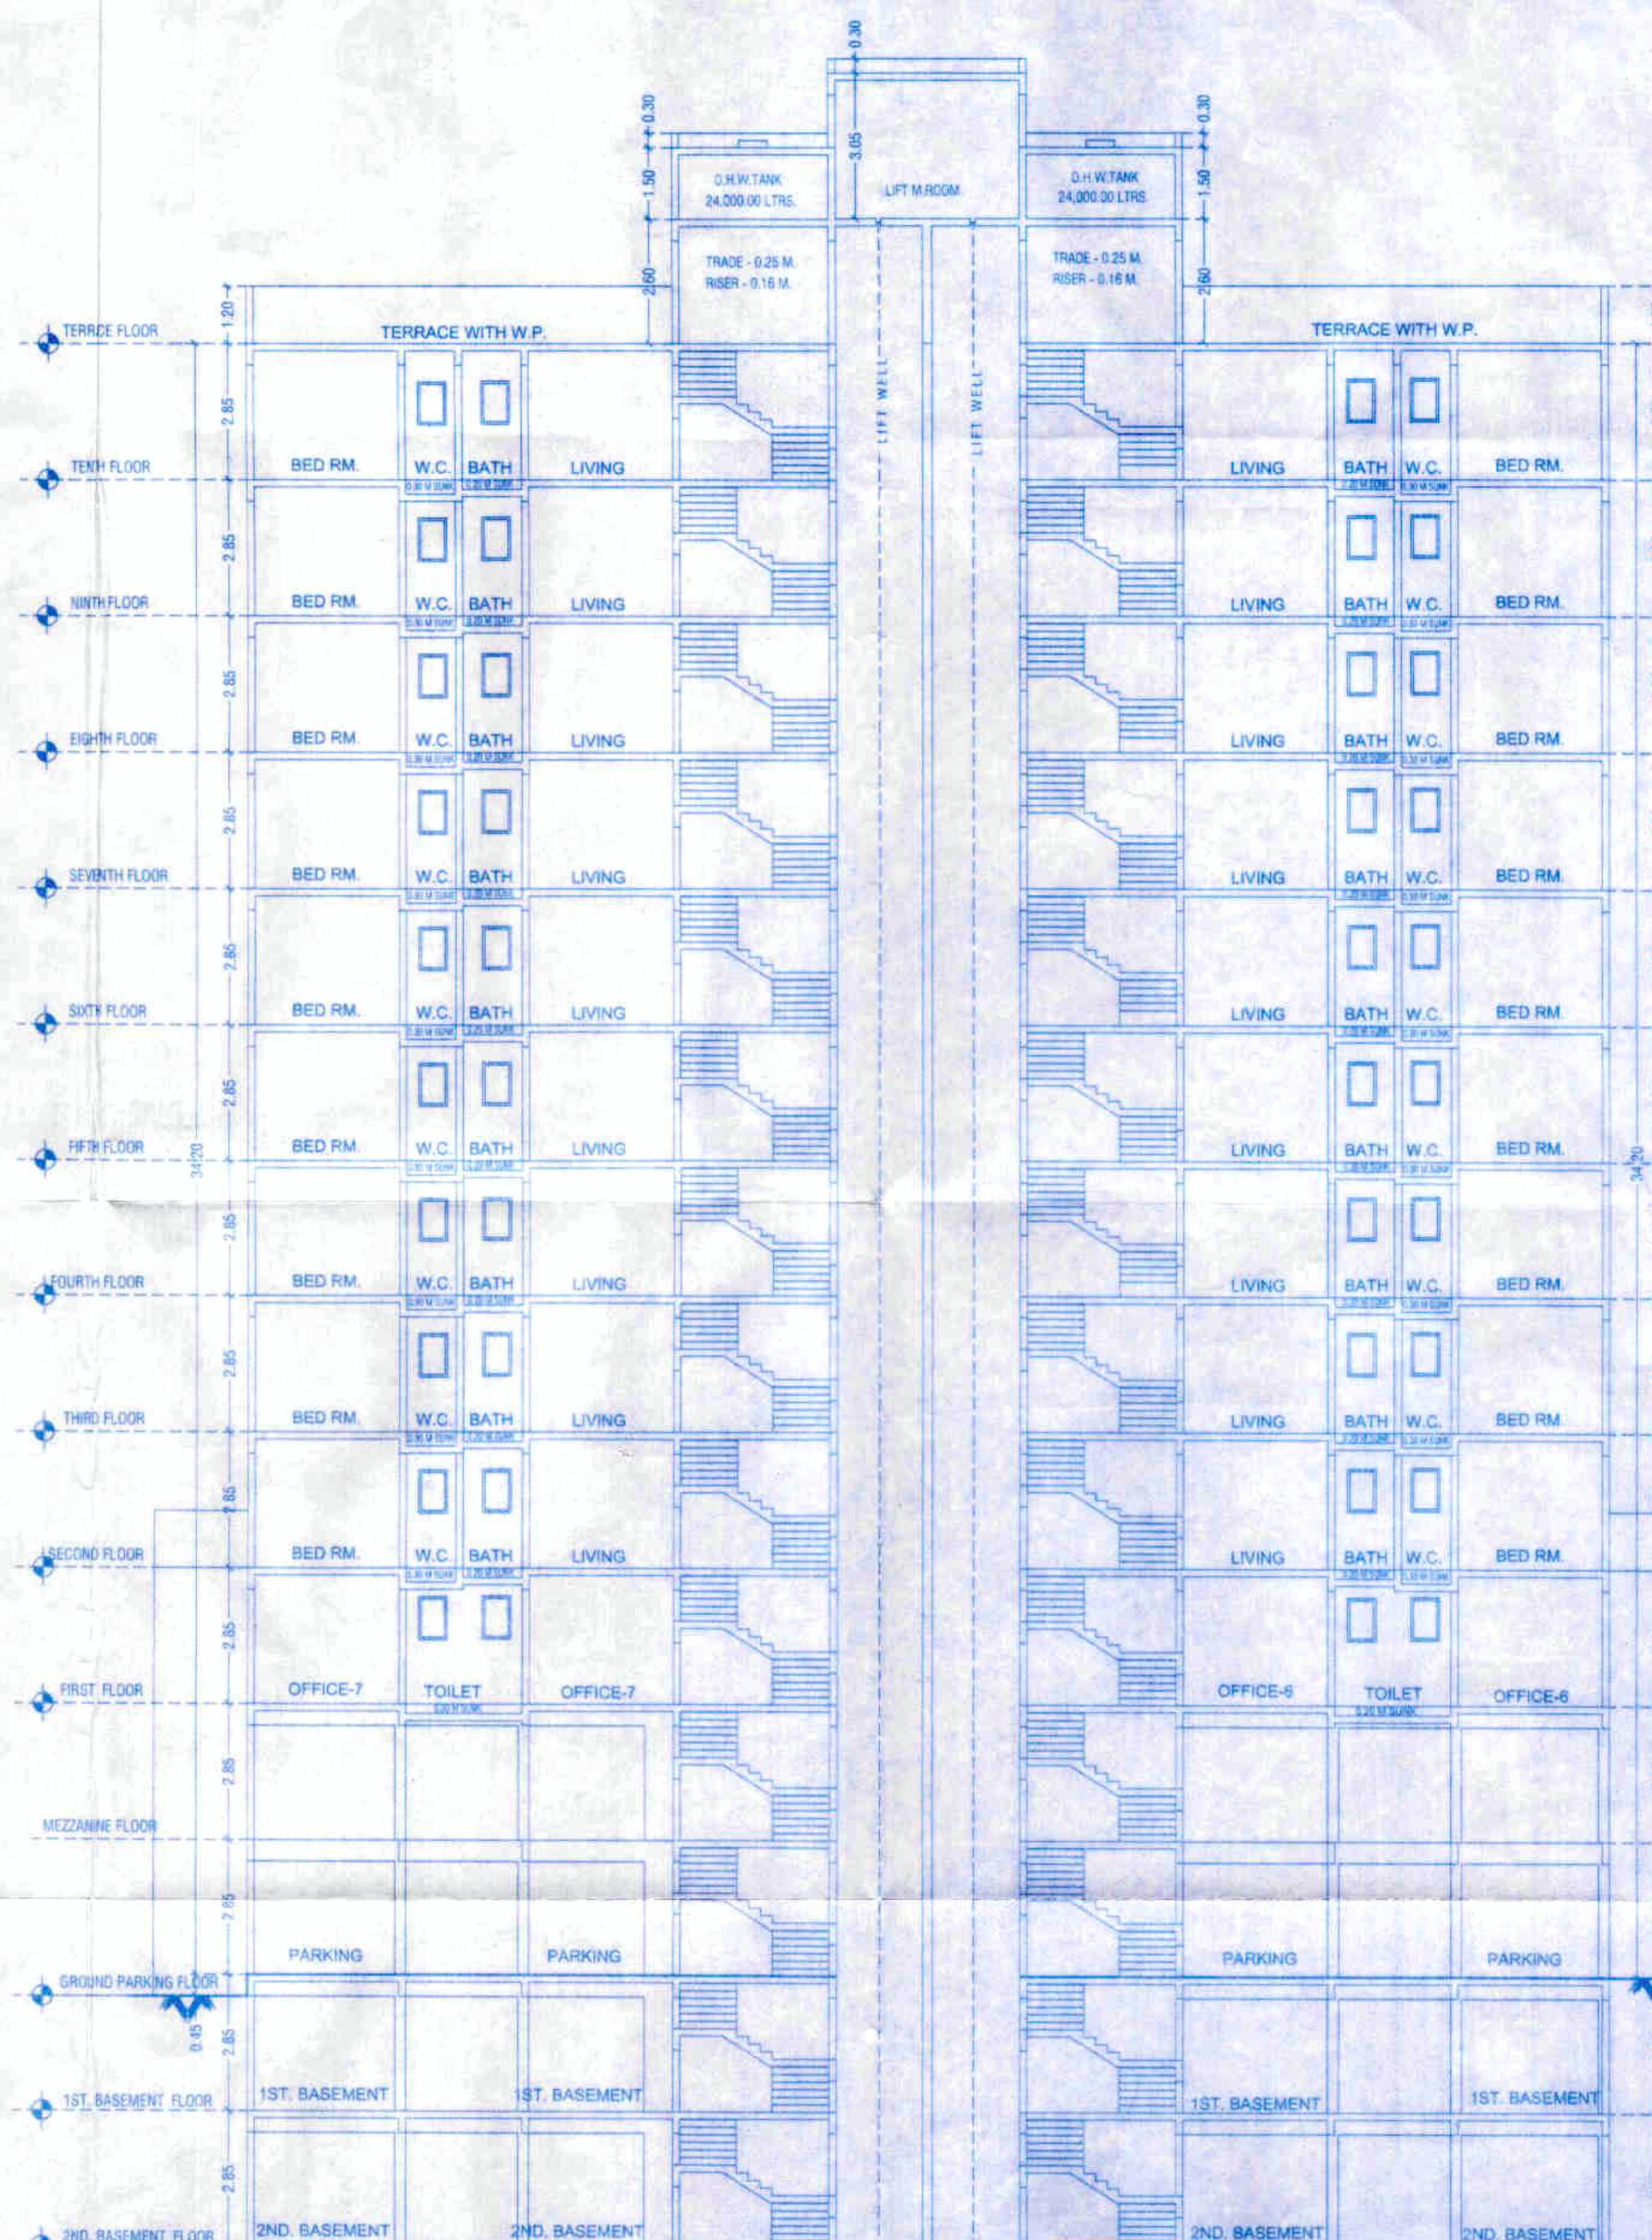

SECTION AT B-B'

PROJECT

OWNER'S NAME & ADDRESS
 PROPOSED RESIDENTIAL + COMMERCIAL BUILDING AT
 ON S.NO.32/2A/1/1 TO 8.32/2A/2/1 TO 8.32/2A/5/1 TO 6
 AT KONDHWA BK. TAL. HAVELI, DIST. PUNE

OWNER NAME
 M/S. HILL TOWN CONSTRUCTION THROUGH HILL TOWN CONSTRUCTIONS
 Mr. R.A. MULANI & OTHERS

SCALE: 1:100
 DATE: 15-08-2021
 APPROVED BY: FAIRVEZ J.
 DELT BY: HUBAH

CHECKED BY: DRG. NO.
 REVISION NO. 10

PARVEZ JAMADAR ASSOCIATES
 architecture | landscaping | interiors
 Office No.1 & 2, 2nd Floor, Sharda Arcade, Opp. to Burger King
 Near Peshwa Park Chowky, Gan. Tal. Peshwa Road, Camp, Pune-411
 INDIA
 Tel: +91 20 26862763, 26328415
 E-mail: parvez@parvezassociates.com, arch_@hills@parvez.com
 Website: www.pjastudio.com