



APPROVED SUBJECT TO CONDITION
APPROVED UNDER COMMENCEMENT
CERTIFICATE NO. 303622

Building Inspector Deputy Engineer
(Jr. Engg./Arch. Engg.)
BUILDING PERMISSION DEPT.
ZONE-2, P.M.C.

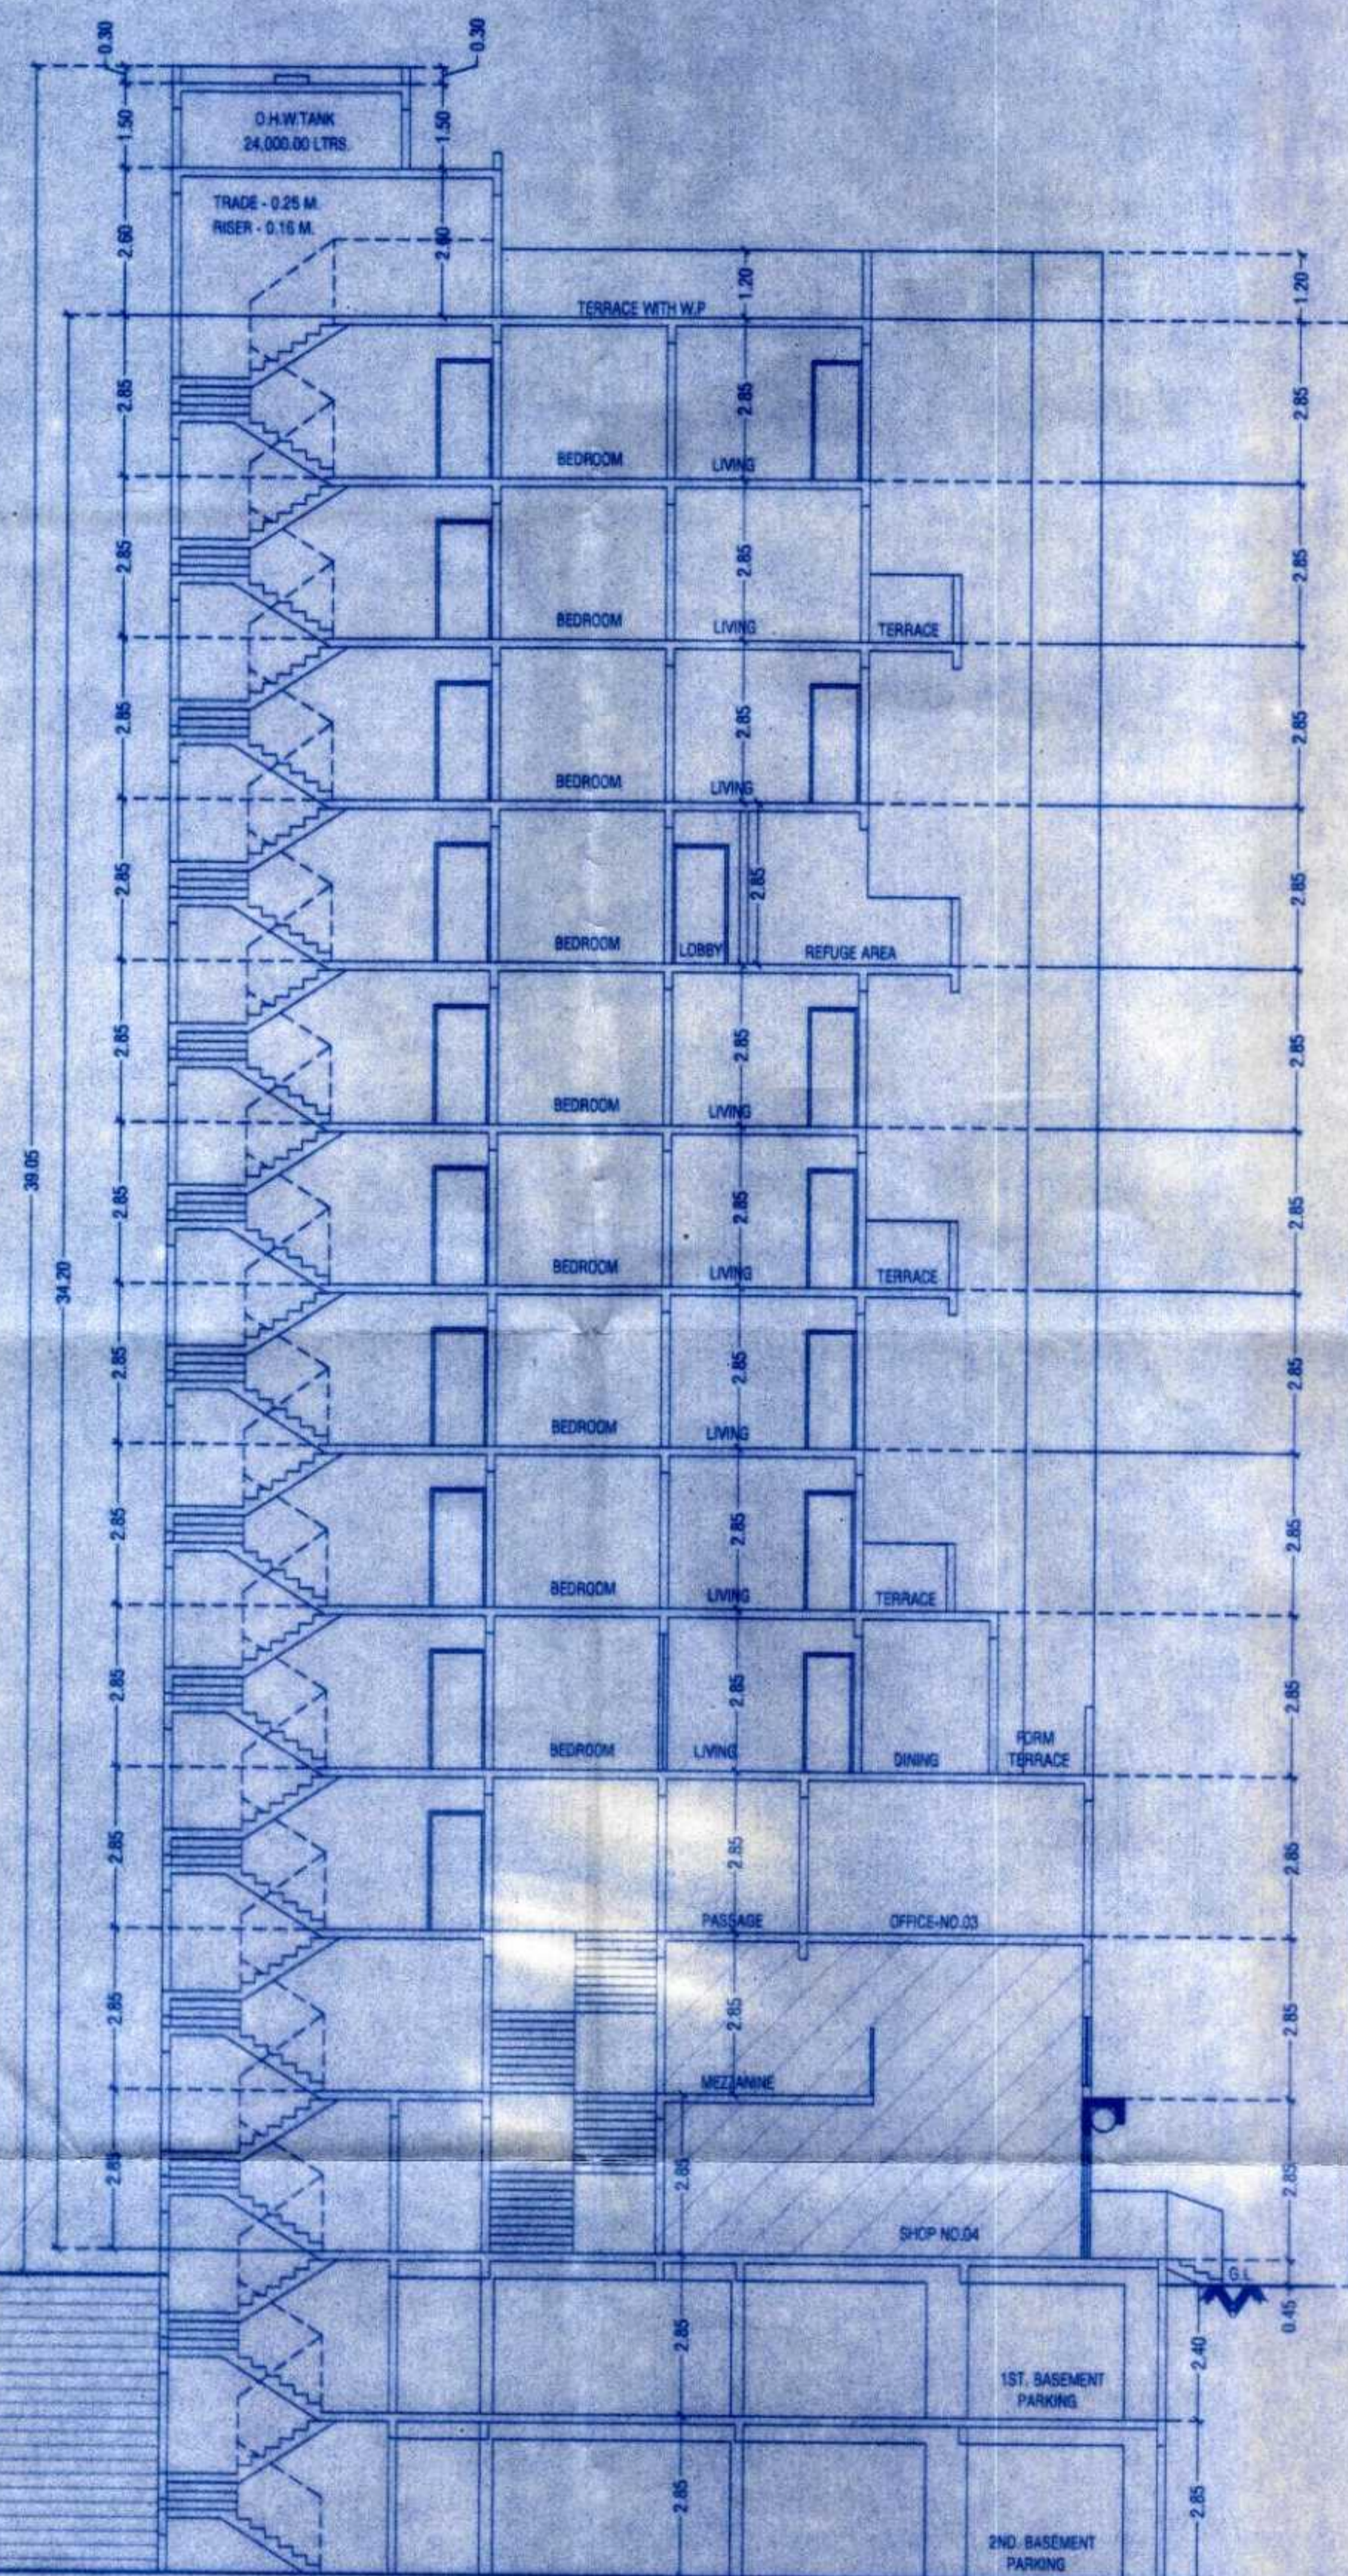

SECTION AT A-A'

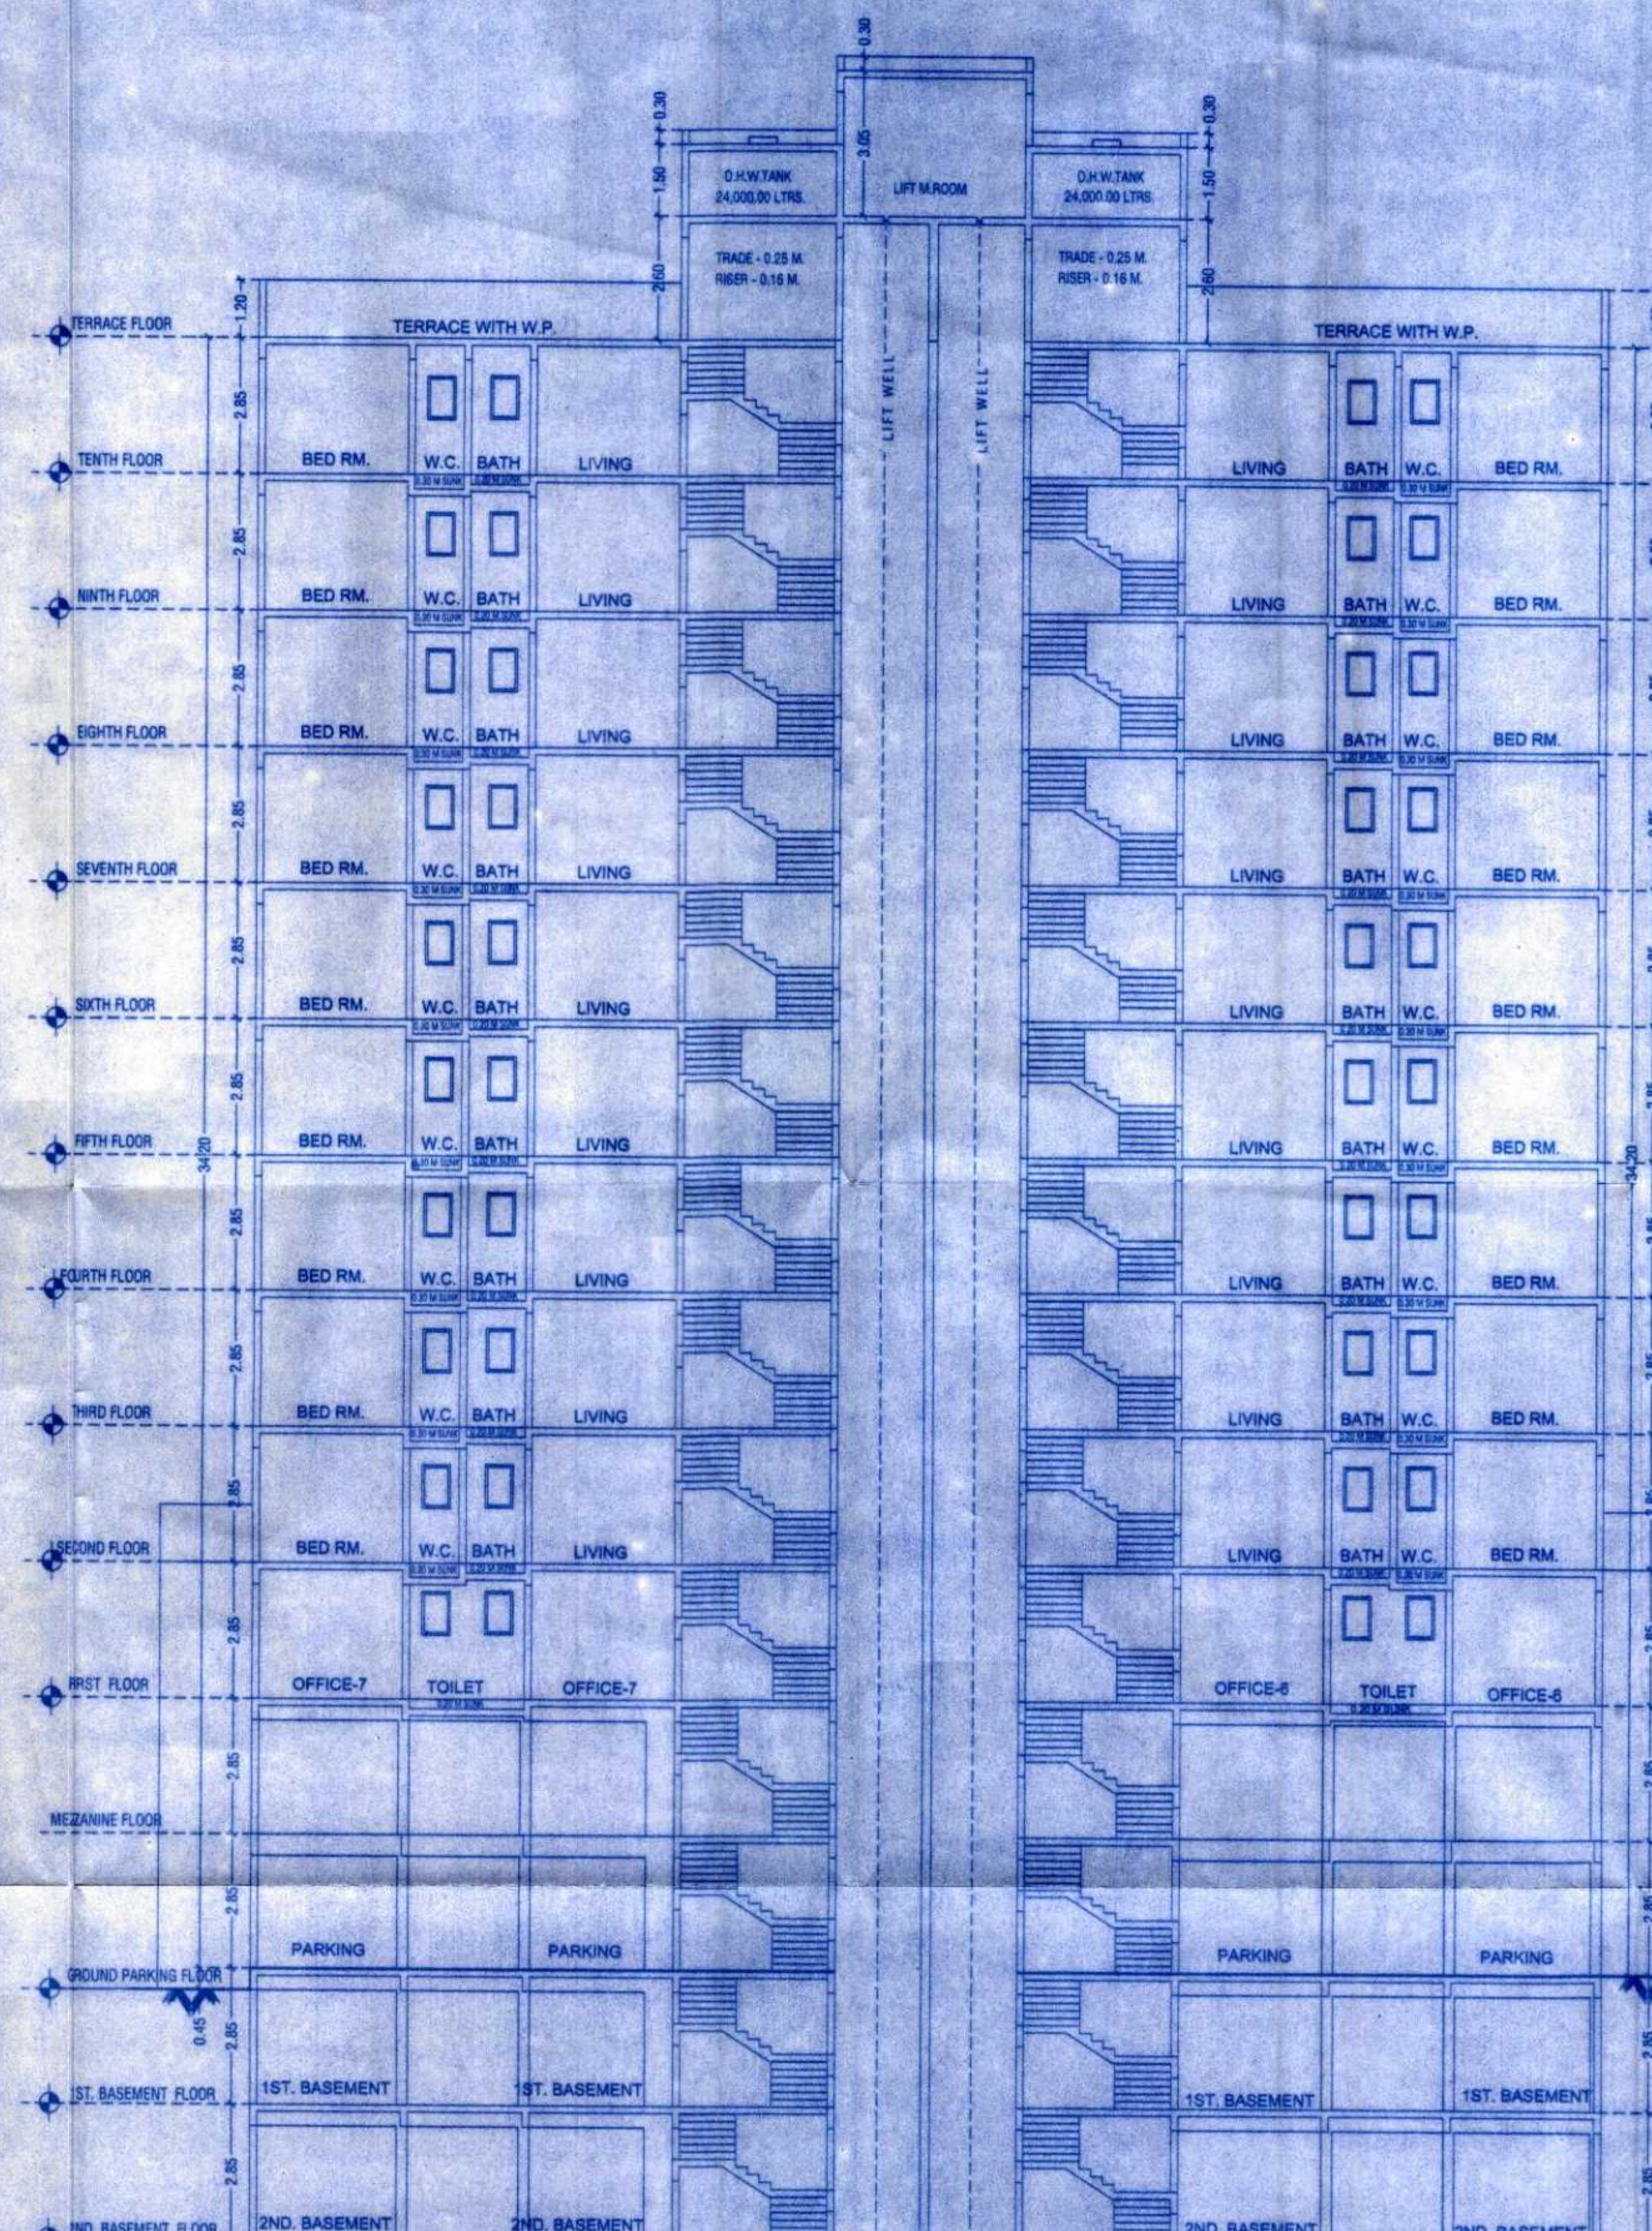

SECTION AT B-B'

PROJECT

OWNER'S NAME & ADDRESS
PROPOSED RESIDENTIAL + COMMERCIAL BUILDING ON
S.NO.32/2A/62A/6A/6A PLOT NO.1+2+4+5+6
AT KONDHWA BK. TAL. HAVELI, DIST. PUNE

OWNER NAME -
M/S. HILL TOWN CONSTRUCTION THROUGH
MR. R.A. MULANI & OTHERS
HILL TOWN CONSTRUCTION

SCALE: 1:100
DATE: 15-10-2023
APPROVED BY: PARVEZ J.
DELT BY: HUSAIN

CHECKED BY: [Signature]
REVISION NO.: 10
DNL NO.: 20

PARVEZ JAMADAR & ASSOCIATES
Architects & Interior Designers
Office No.1 & 2, 2nd Floor, Shree Akash, Opp. to Burger King
Near Padgaon Purna Chowky, Gen. Thakurji Road, Camp, Pune. 411 004
TEL: +91 20 26627733, 25522619
E-mail: damad@parvezj.com parvez_jamadar@yahoo.com
Website: www.parvezj.com