



APPROVED SUBJECT TO CONDITION  
 APPROVED UNDER COMMENCEMENT  
 CERTIFICATE NO. 9999122  
 Building Inspector (Jr. Engg./Sect. Engg.)  
 Deputy Engineer  
 BUILDING PERMISSION DEPT.  
 ZONE-2, P.M.C.

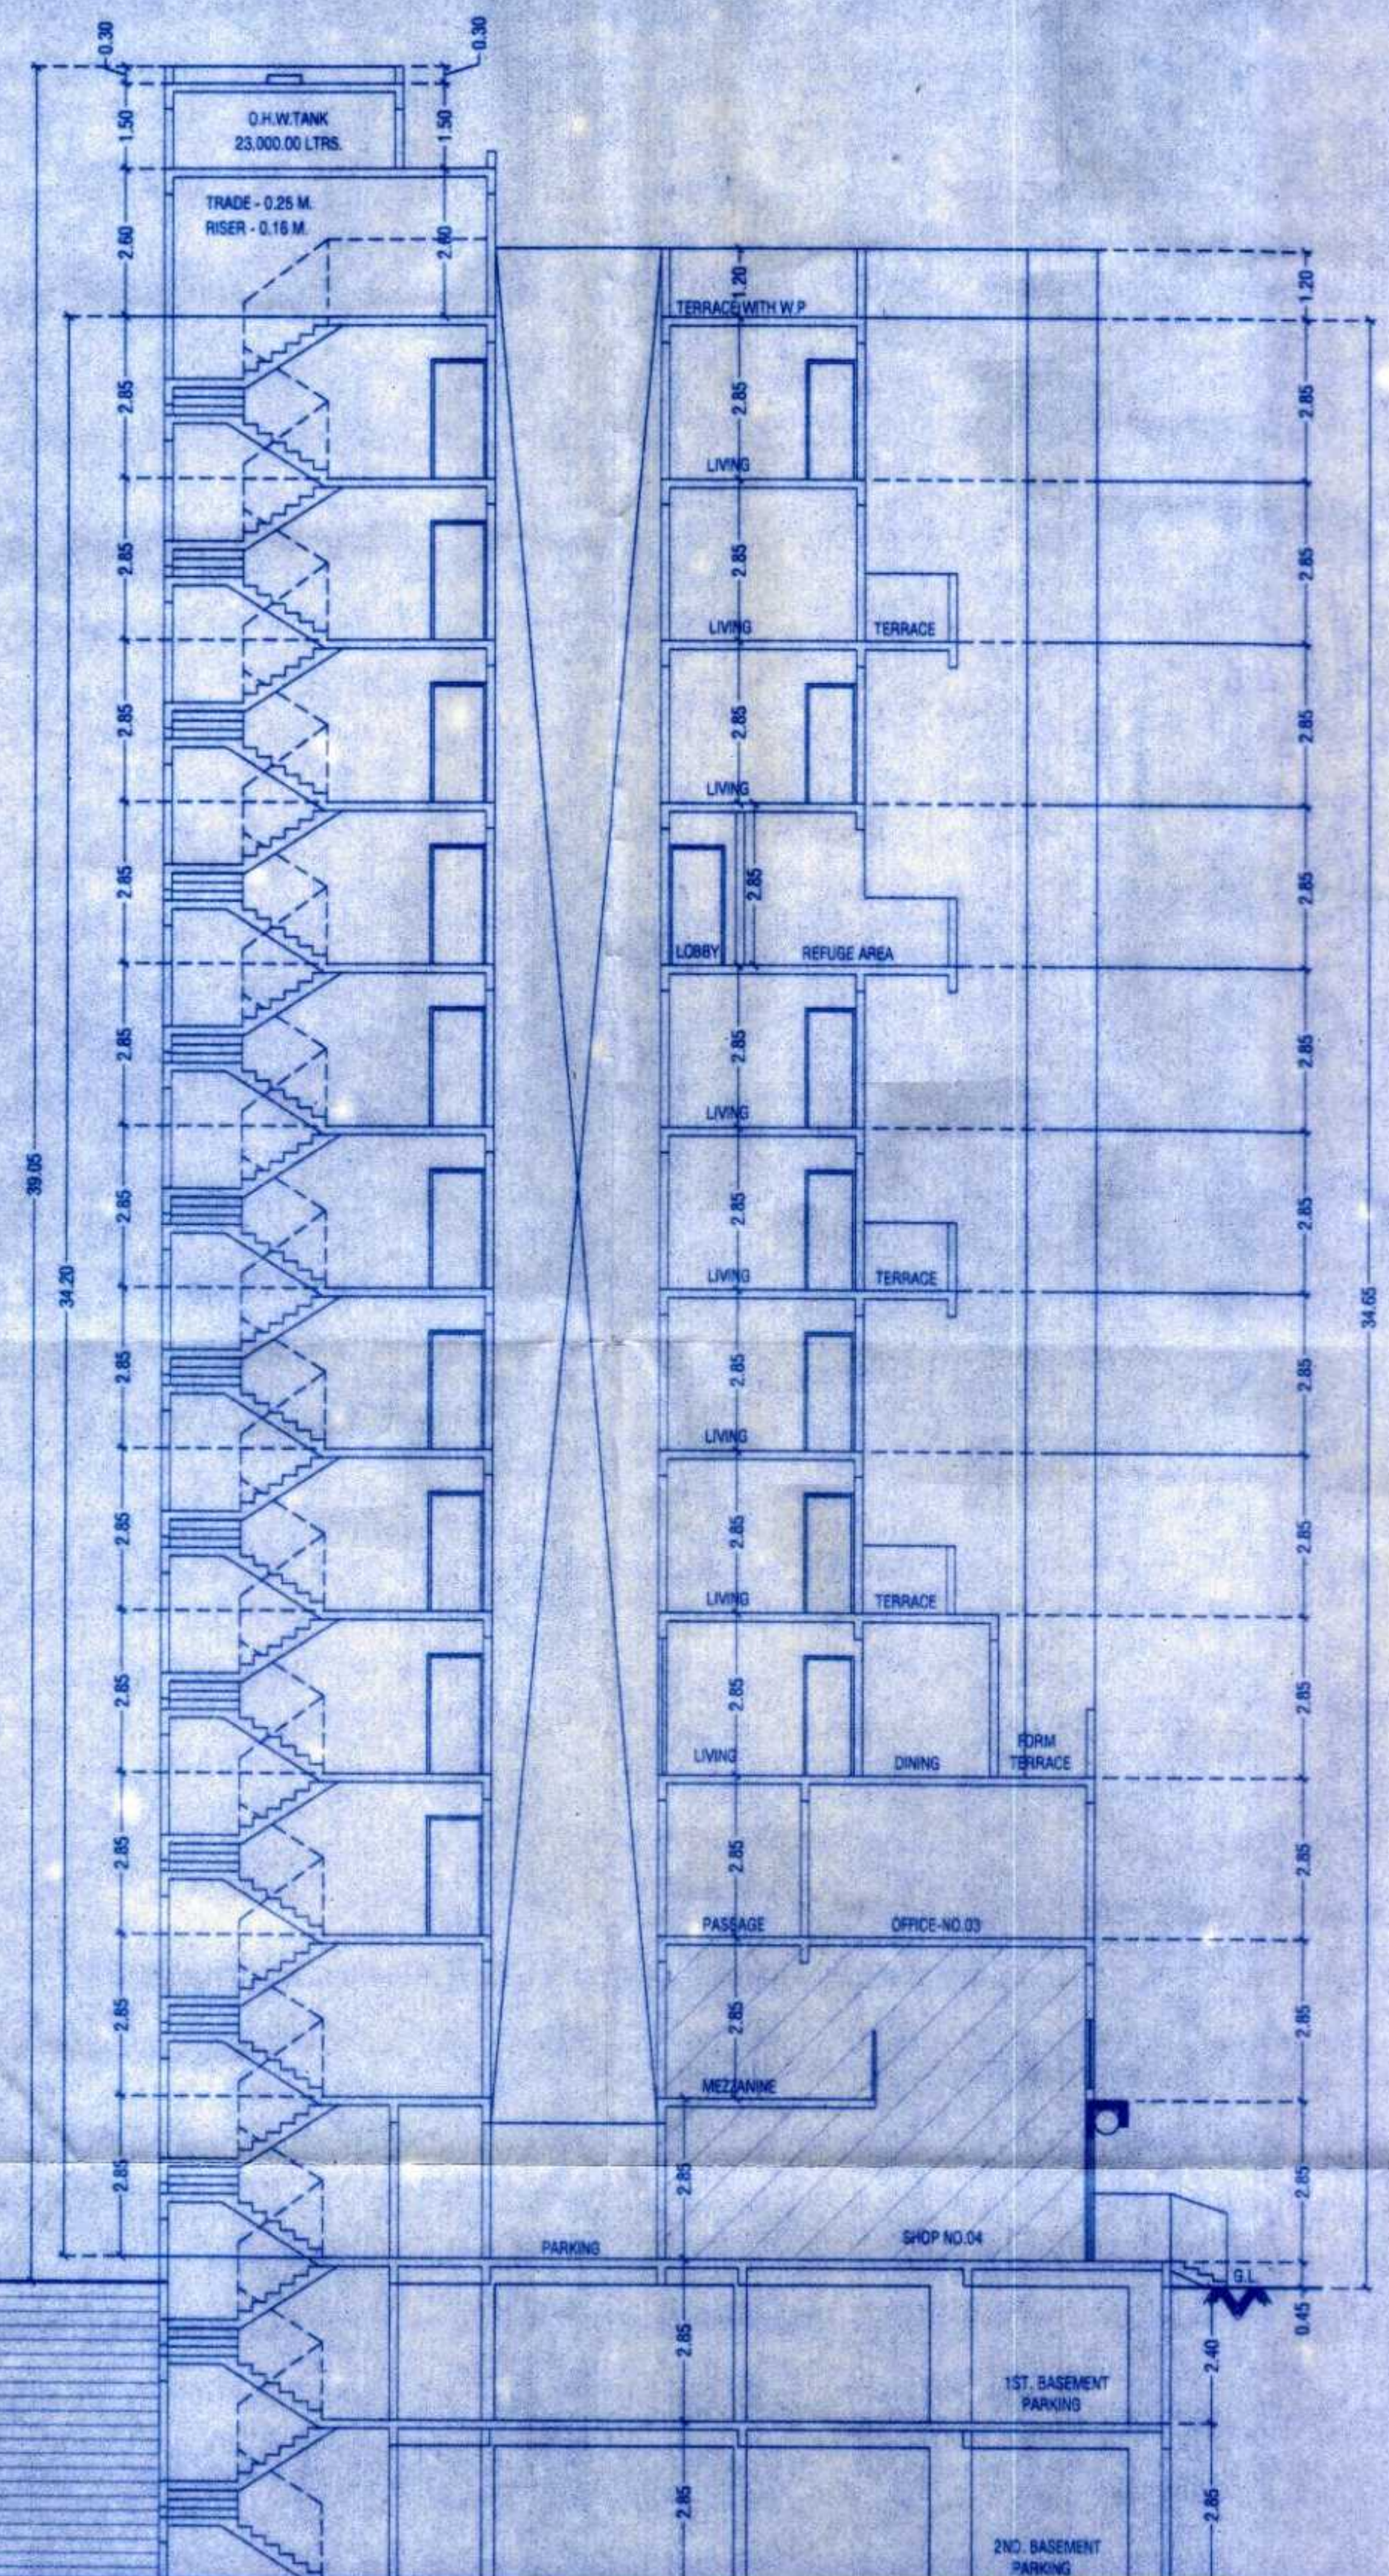

SECTION AT A-A'

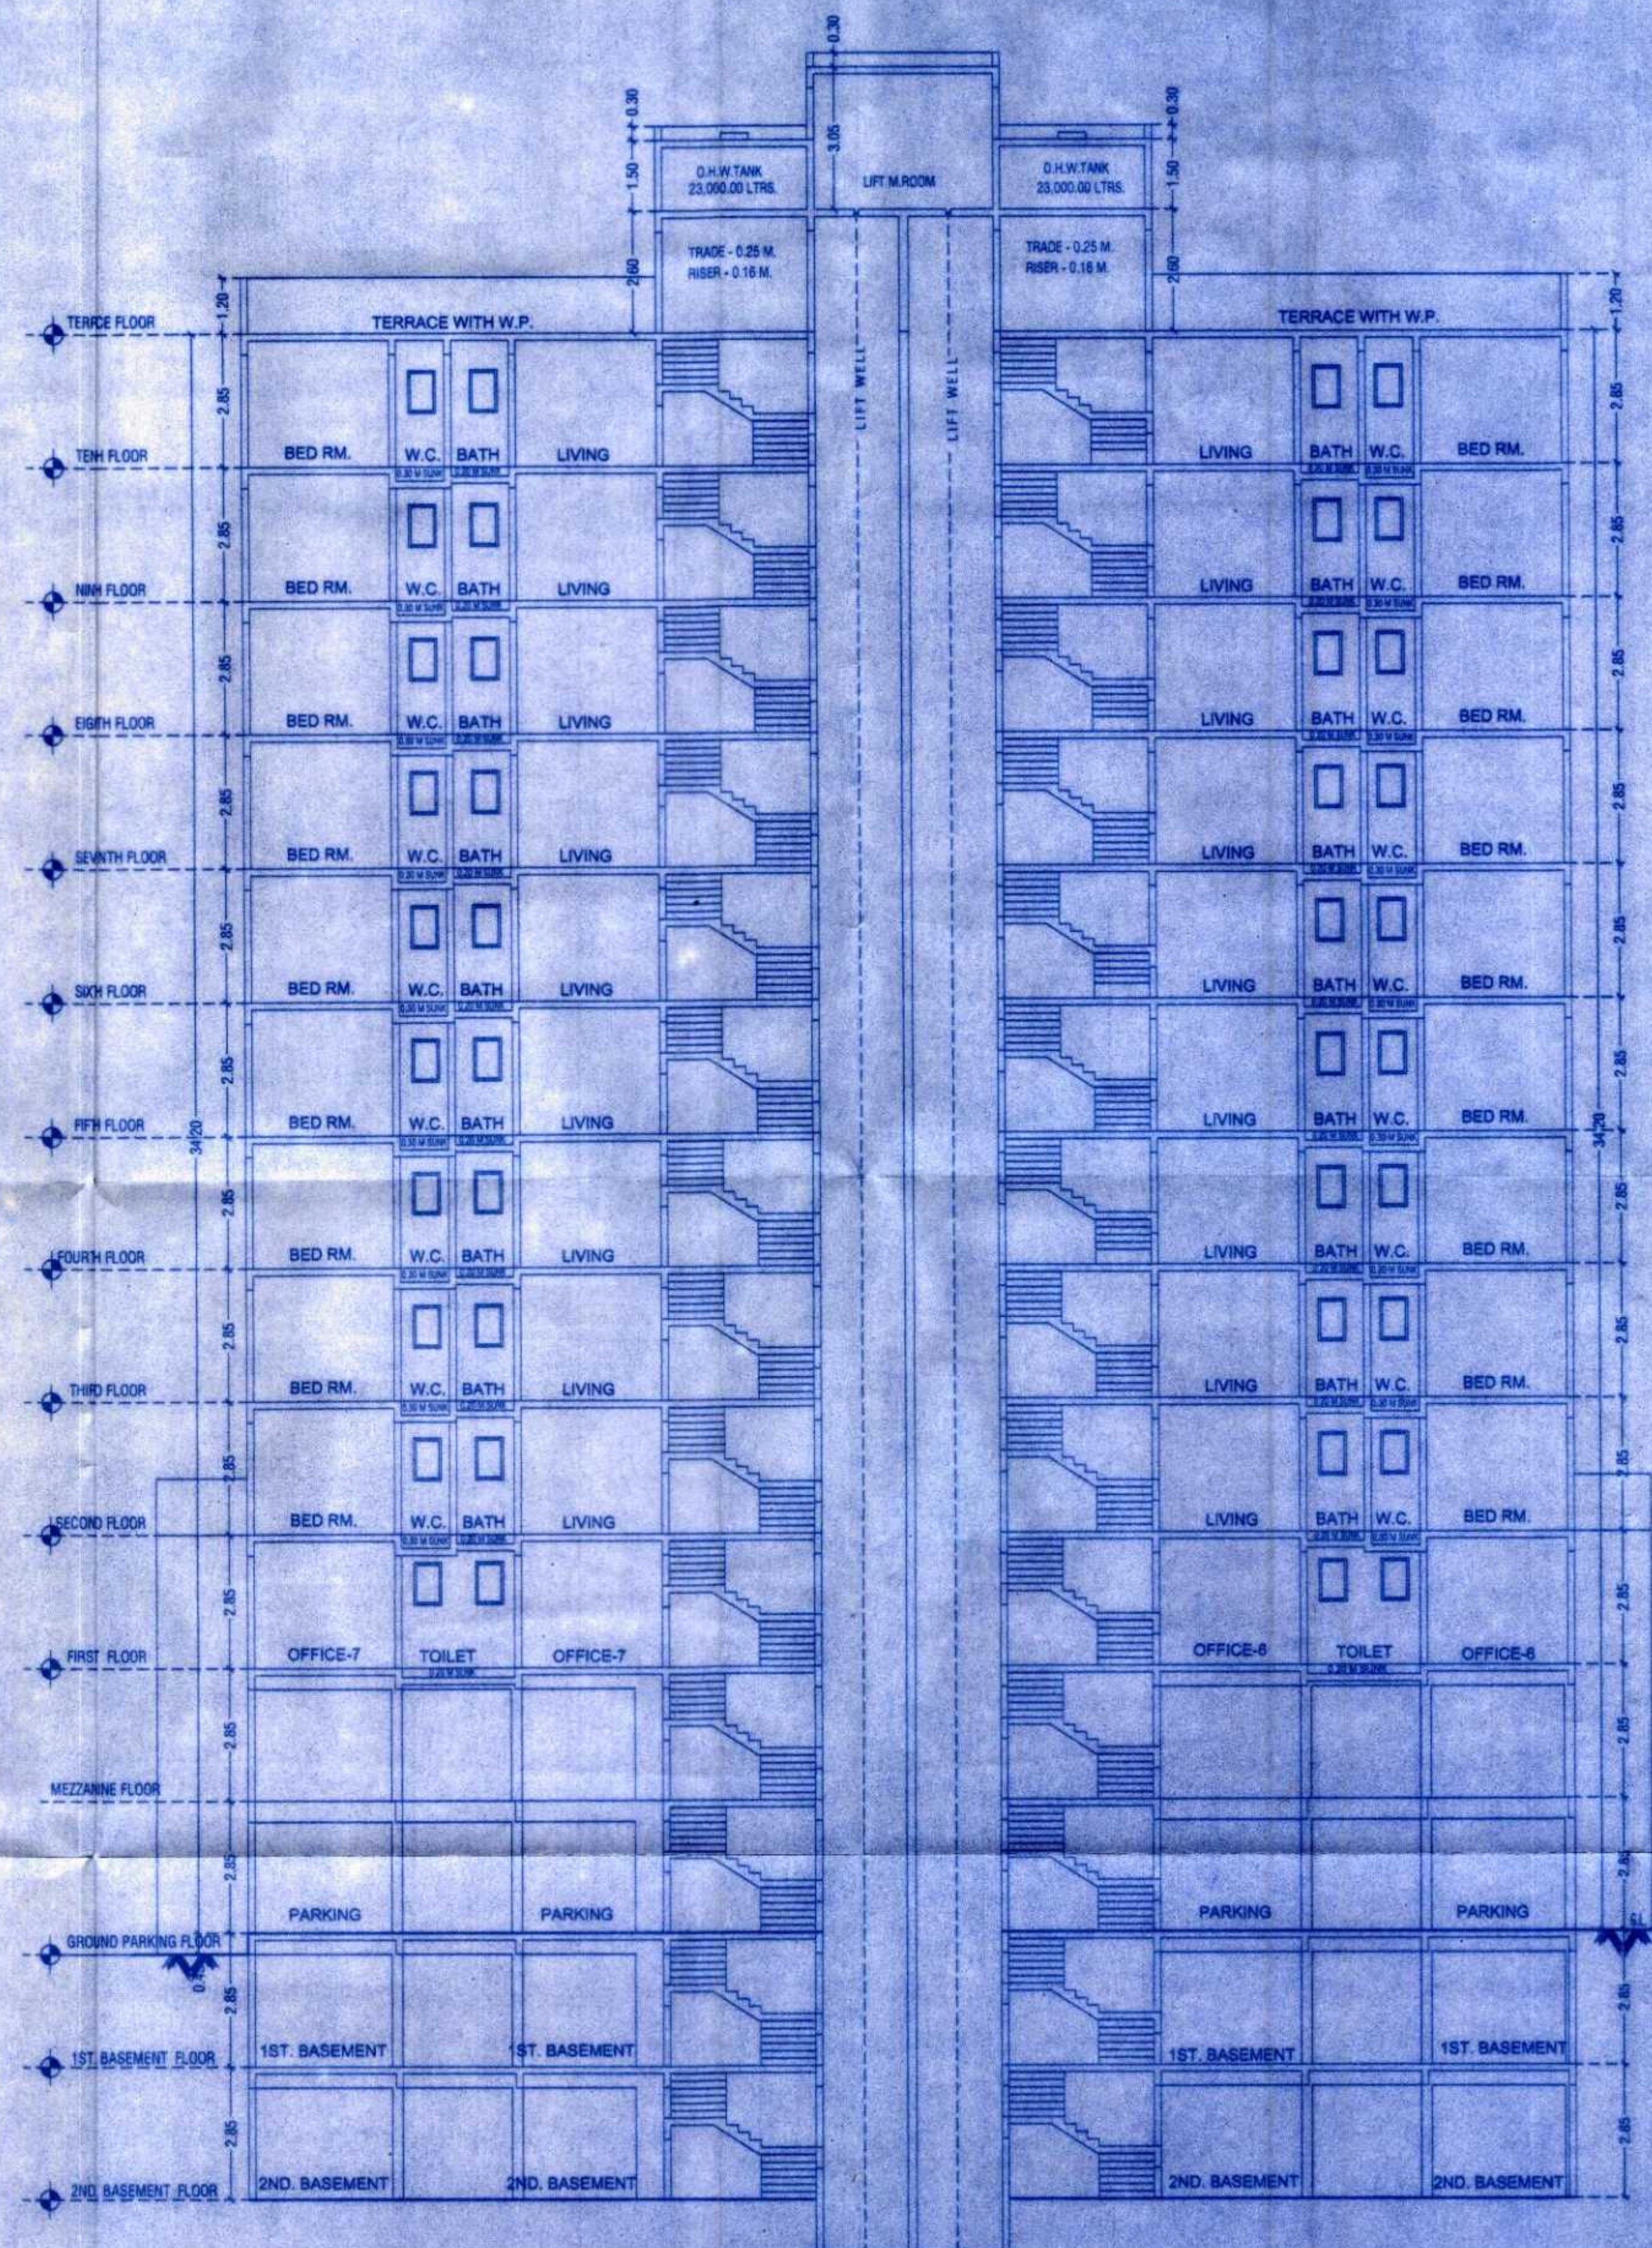

SECTION AT B-B'

PROJECT  
 OWNER'S NAME & ADDRESS  
 PROPOSED RESIDENTIAL + COMMERCIAL BUILDING ON  
 S.NO.32/2A/8A/8A PLOT NO.1+2+4+5+6  
 AT KONDHWA BK. TAL. HAVELI, DIST.PUNE

OWNER NAME -  
 M/S. HILL TOWN CONSTRUCTION THROUGH  
 Mr. R.A. MULANI & OTHERS  
 (Signature)

SCALE: 1:100  
 DATE: 18-10-2022  
 APPROVED BY: PARVEZ J.  
 DELY BY: HUBAN

CHECKED BY: [Signature]  
 DRAWING NO.: 18  
 SHEET NO.: 20

PARVEZ JAMADAR & ASSOCIATES  
 ARCHITECTS & INTERIORS  
 Office No.1 & 2, 2nd Floor, Shreeji Arcade, Opp. to Burger King  
 Near Postpaid Police Chowky, Dist. Thane Road, Camp. Post. 1  
 400004  
 Tel.: +91 20 2802720, 2802415  
 E-mail: design@parvezj.com orh\_huban@yahoo.com  
 Website: www.parvezj.com