


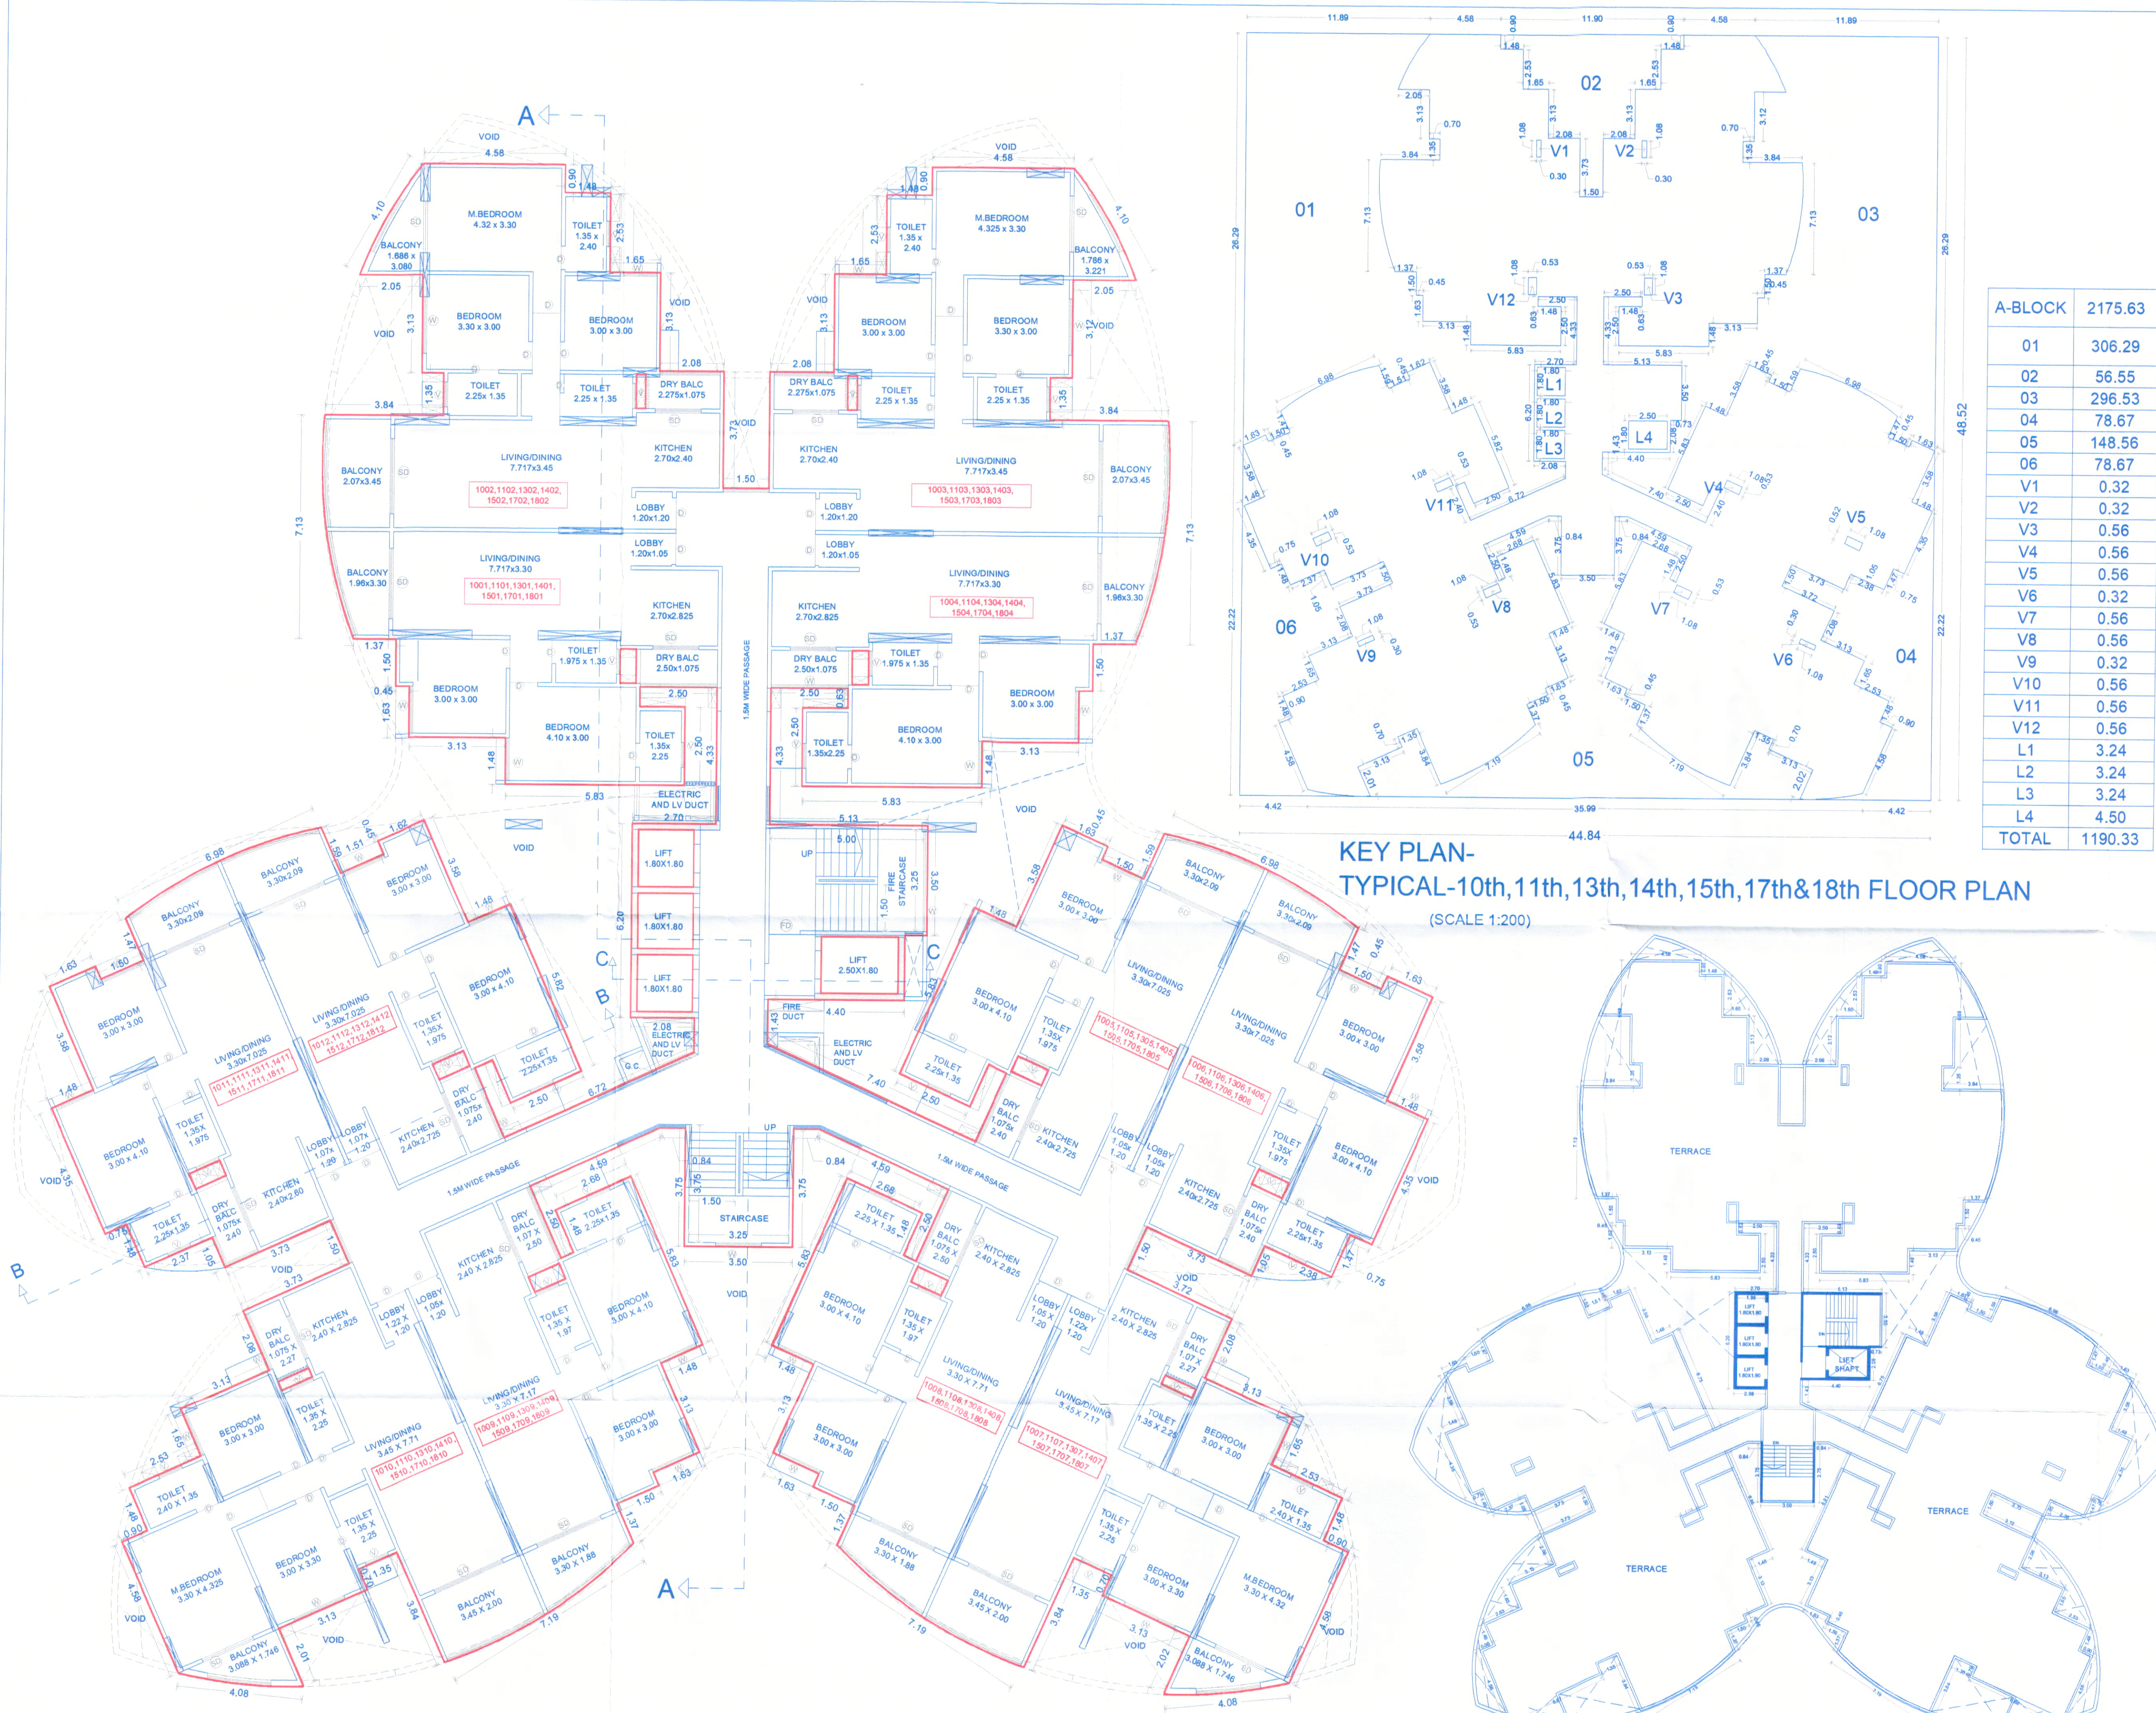


A-BLOCK	2175.63
01	306.29
02	56.55
03	296.53
04	78.67
05	148.56
06	78.67
V1	0.32
V2	0.32
V3	0.56
V4	0.56
V5	0.56
V6	0.32
V7	0.56
V8	0.56
V9	0.32
V10	0.56
V11	0.56
V12	0.56
L1	3.24
L2	3.24
L3	3.24
L4	4.50
TOTAL	1190.33

STAMP OF APPROVAL

Sanctioned No. B.P. /Wakad/109/2025
 Subject to conditions mentioned in the
 Office Order No. 11/10/2025
 Pimpri
 Date : 10/09/2025

O. C. Signed by
 City Engineer

For City Engineer
 Building Permission Dept.
 PCMC, Pimpri, Pune-18.

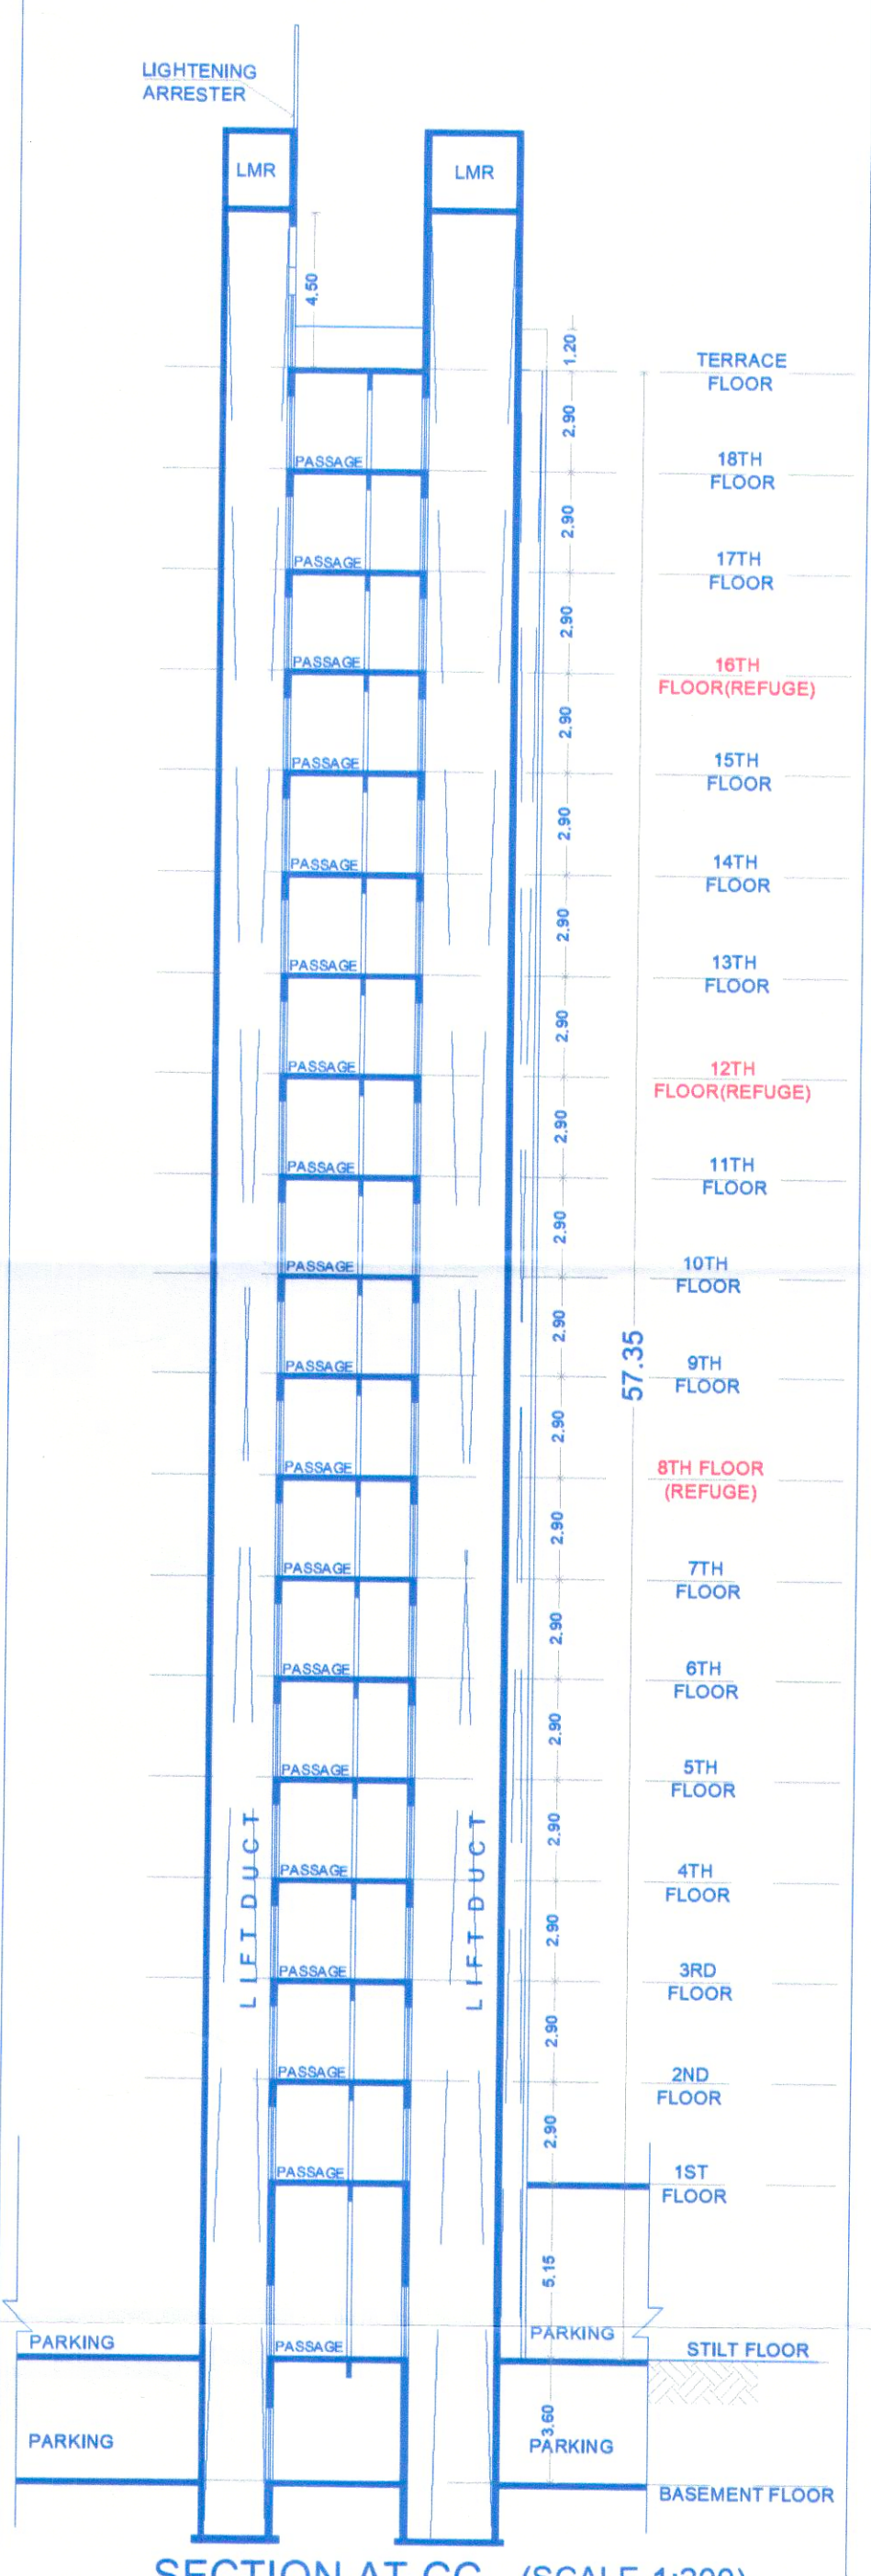

OWNER'S NAME :- MR. SHARAD SUBRAO KOKATE

OWNER SIGN :-

PROJECT :-

SURVEY NO. :- 173/1/1A

DESCRIPTION : REGULAR TRACK, WAKAD, PUNE.

SHEET NO :- 06/09

DATE :- 06 AUG 2024

DRAWN BY :- IFITJA

KEY NO :-

ARCHITECT SIGN :- MR. AMOL BUGADE

ARCHITECT - INTERIOR DESIGNER

Patil & Bugade Associates

For No. 10th & 11th Block, Wakad, Pune, near to St. Andrews School, H.D.C. Chinchwad, Pune-411 004

archip2008@gmail.com

982 350 4890 | 982 970 2748

SCALE :- 1:100