


Sanctioned No. BR/Chikhal/1261/2021
Subject to conditions mentioned in the
Order No.
dated 20/03/2021

Pimpri
Date: 28/03/2021

J.O.C. Signed by
Joint City Engineer

Joint City Engineer for
PCMC, Pimpri, Pune-18

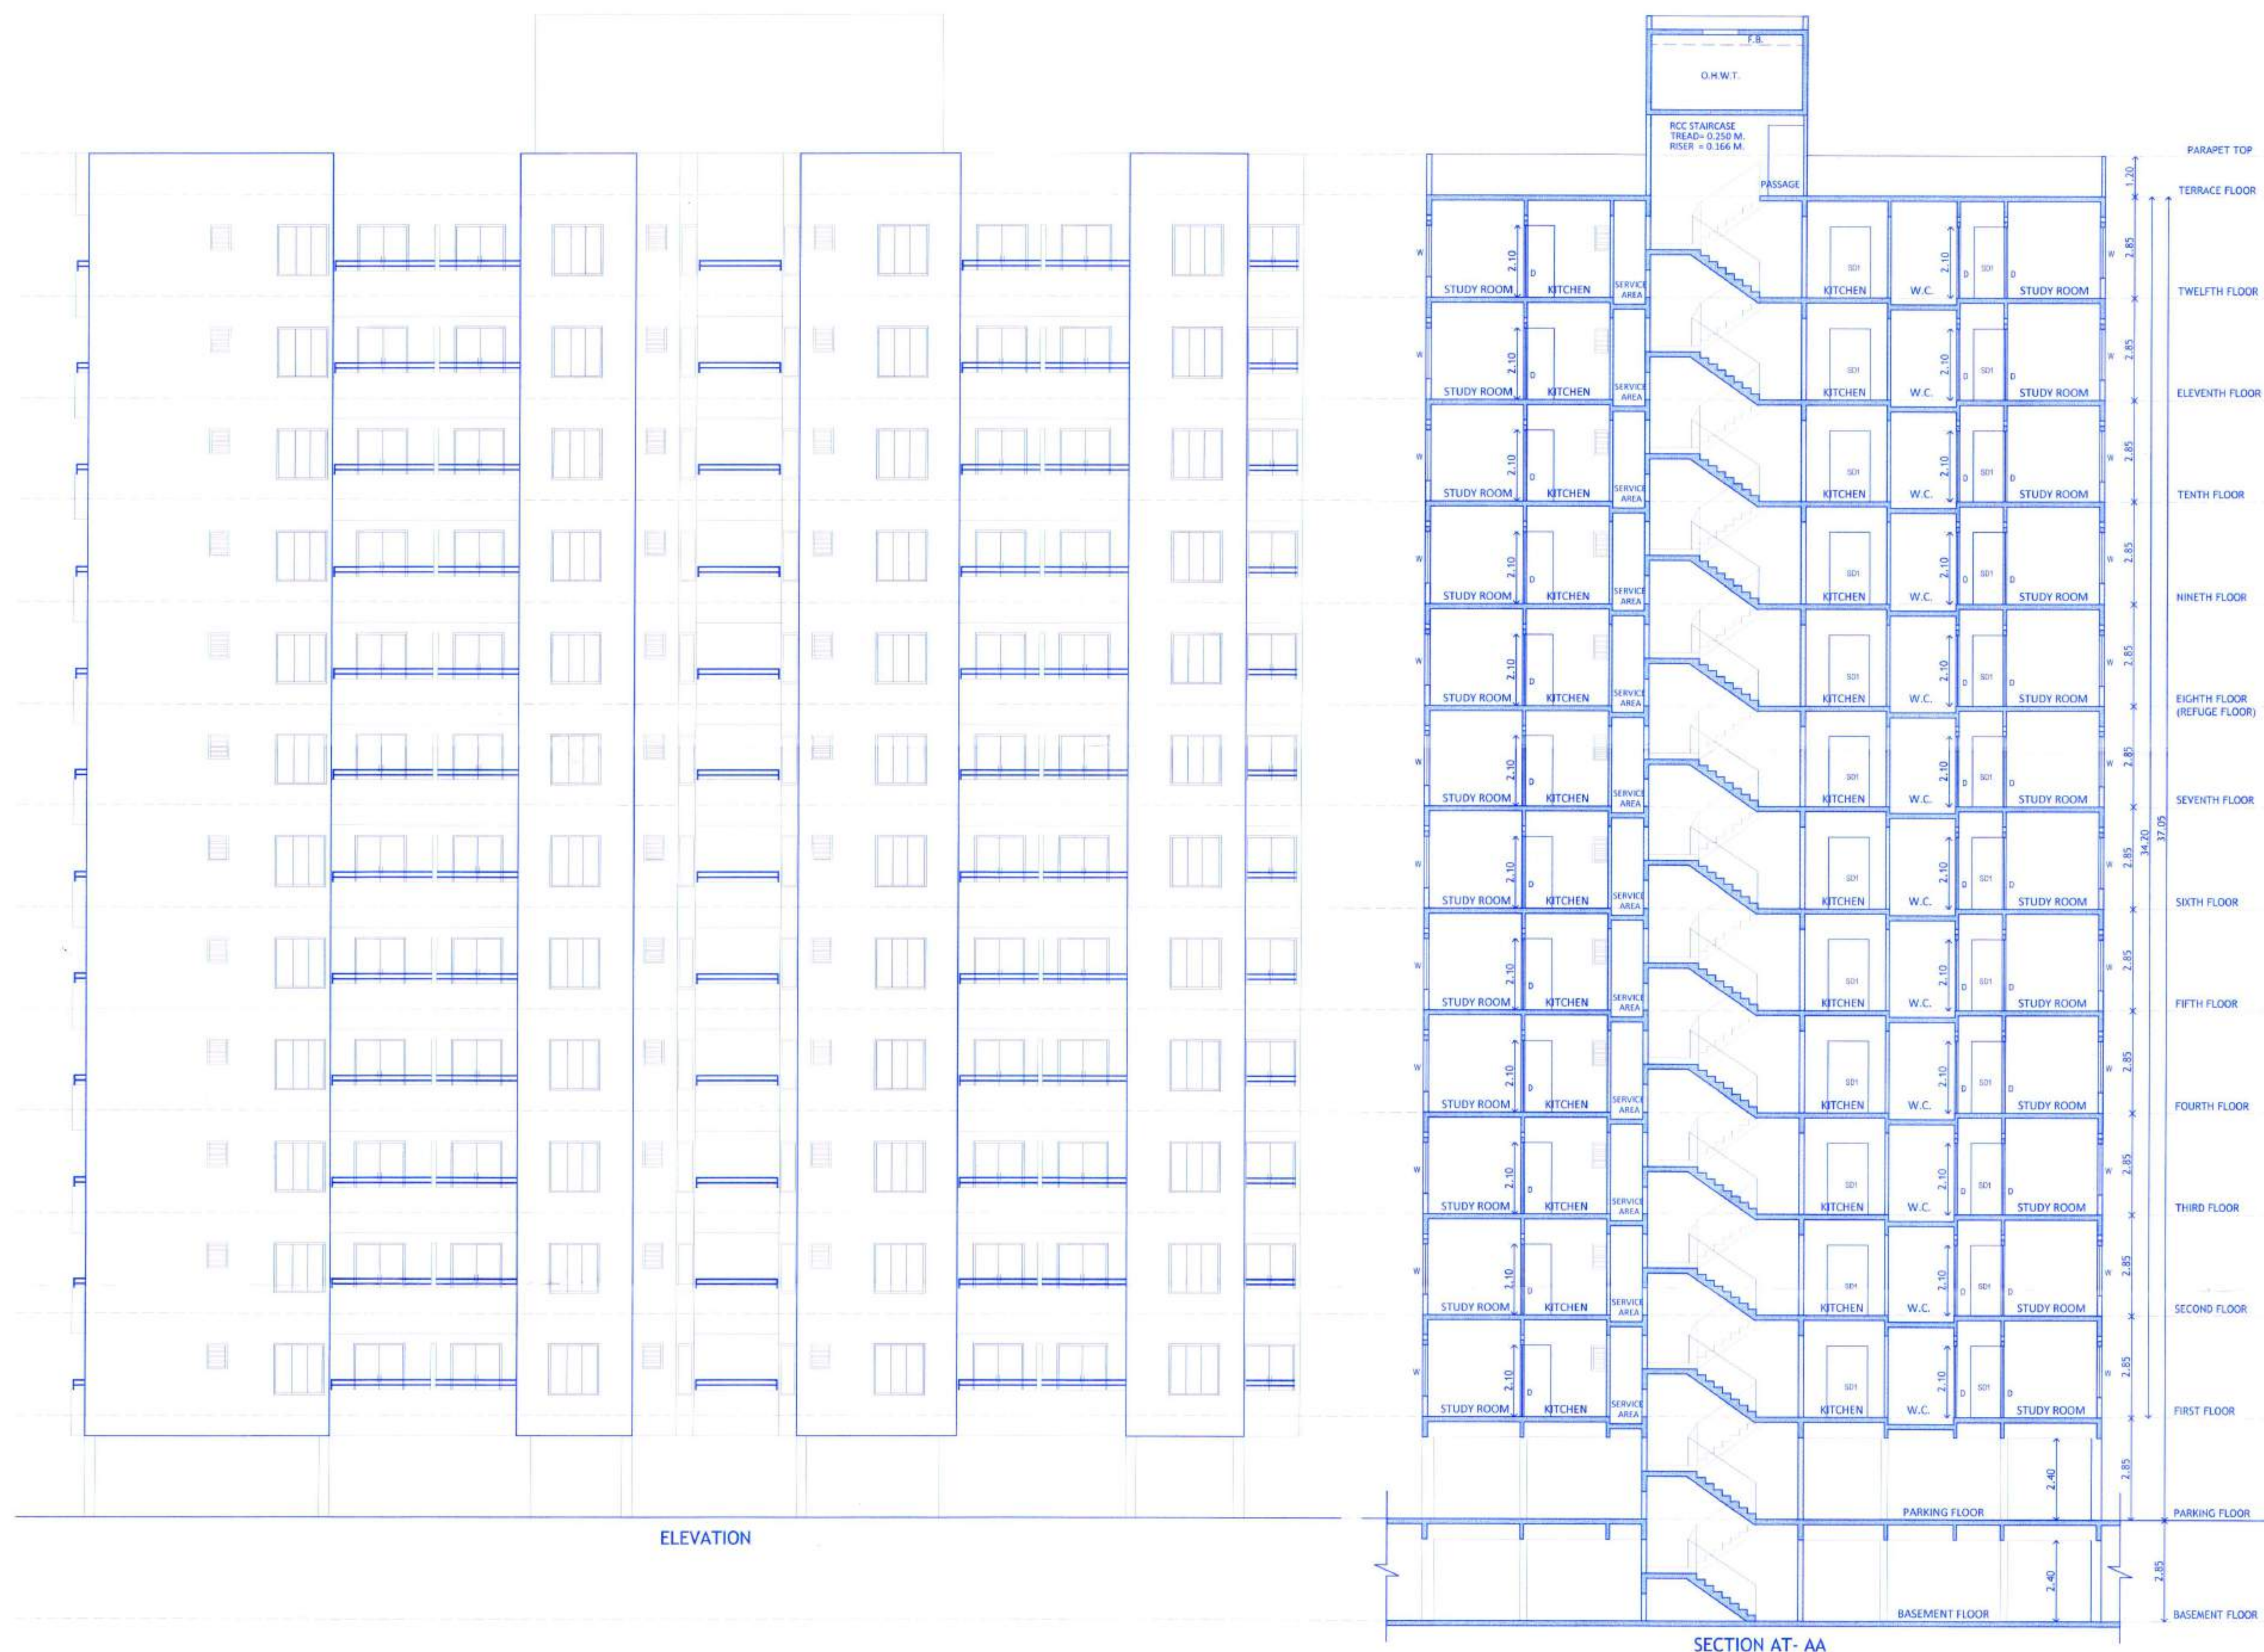

ELEVATION

SECTION AT- AA

H. OWNER'S /DEVELOPER NAME AND SIGNATURE :-

M/s.Nexus Enterprises Through Partner
Shri. Nareshkumar Ravajibhai patel

I. PROJECT :- RESIDENTIAL

Village :-Chikhal, Tal :-Haveli

S.No :- 79(Part)

H.No :-

P.No :-

Discrepation :- REGULAR TRACK

Owner's SIGN.



Mahendra Thakur
Architects
2018/10/1A, Vishnu Vision,
Plot No.22, Near SASB School,
Mowadi, Pimpri, Pune - 411018
Email : md@mahendratk.com

ARCHITECT'S SIGN.



SCALE	DRG. NO.	DRAWN BY	CHECKED BY
1:100	0057-B	ANANT	MAHENDRA
INWARD NO.	CHK/PRB5/0046/16	DATE	05 Feb 2021
KEY NO.	---	SHEET NO.	11/16