


Sanctioned No. B.P. Chikhal | 26/12/2021
Subject to conditions mentioned in the
City Engineering Act.
Valid upto 31/03/2022

Project
No. 21/63/2021

O. C. Signed by
Joint City Engineer

Joint City Engineer For
Building Permission Dept
PCMC, Pimpri, Pune-18

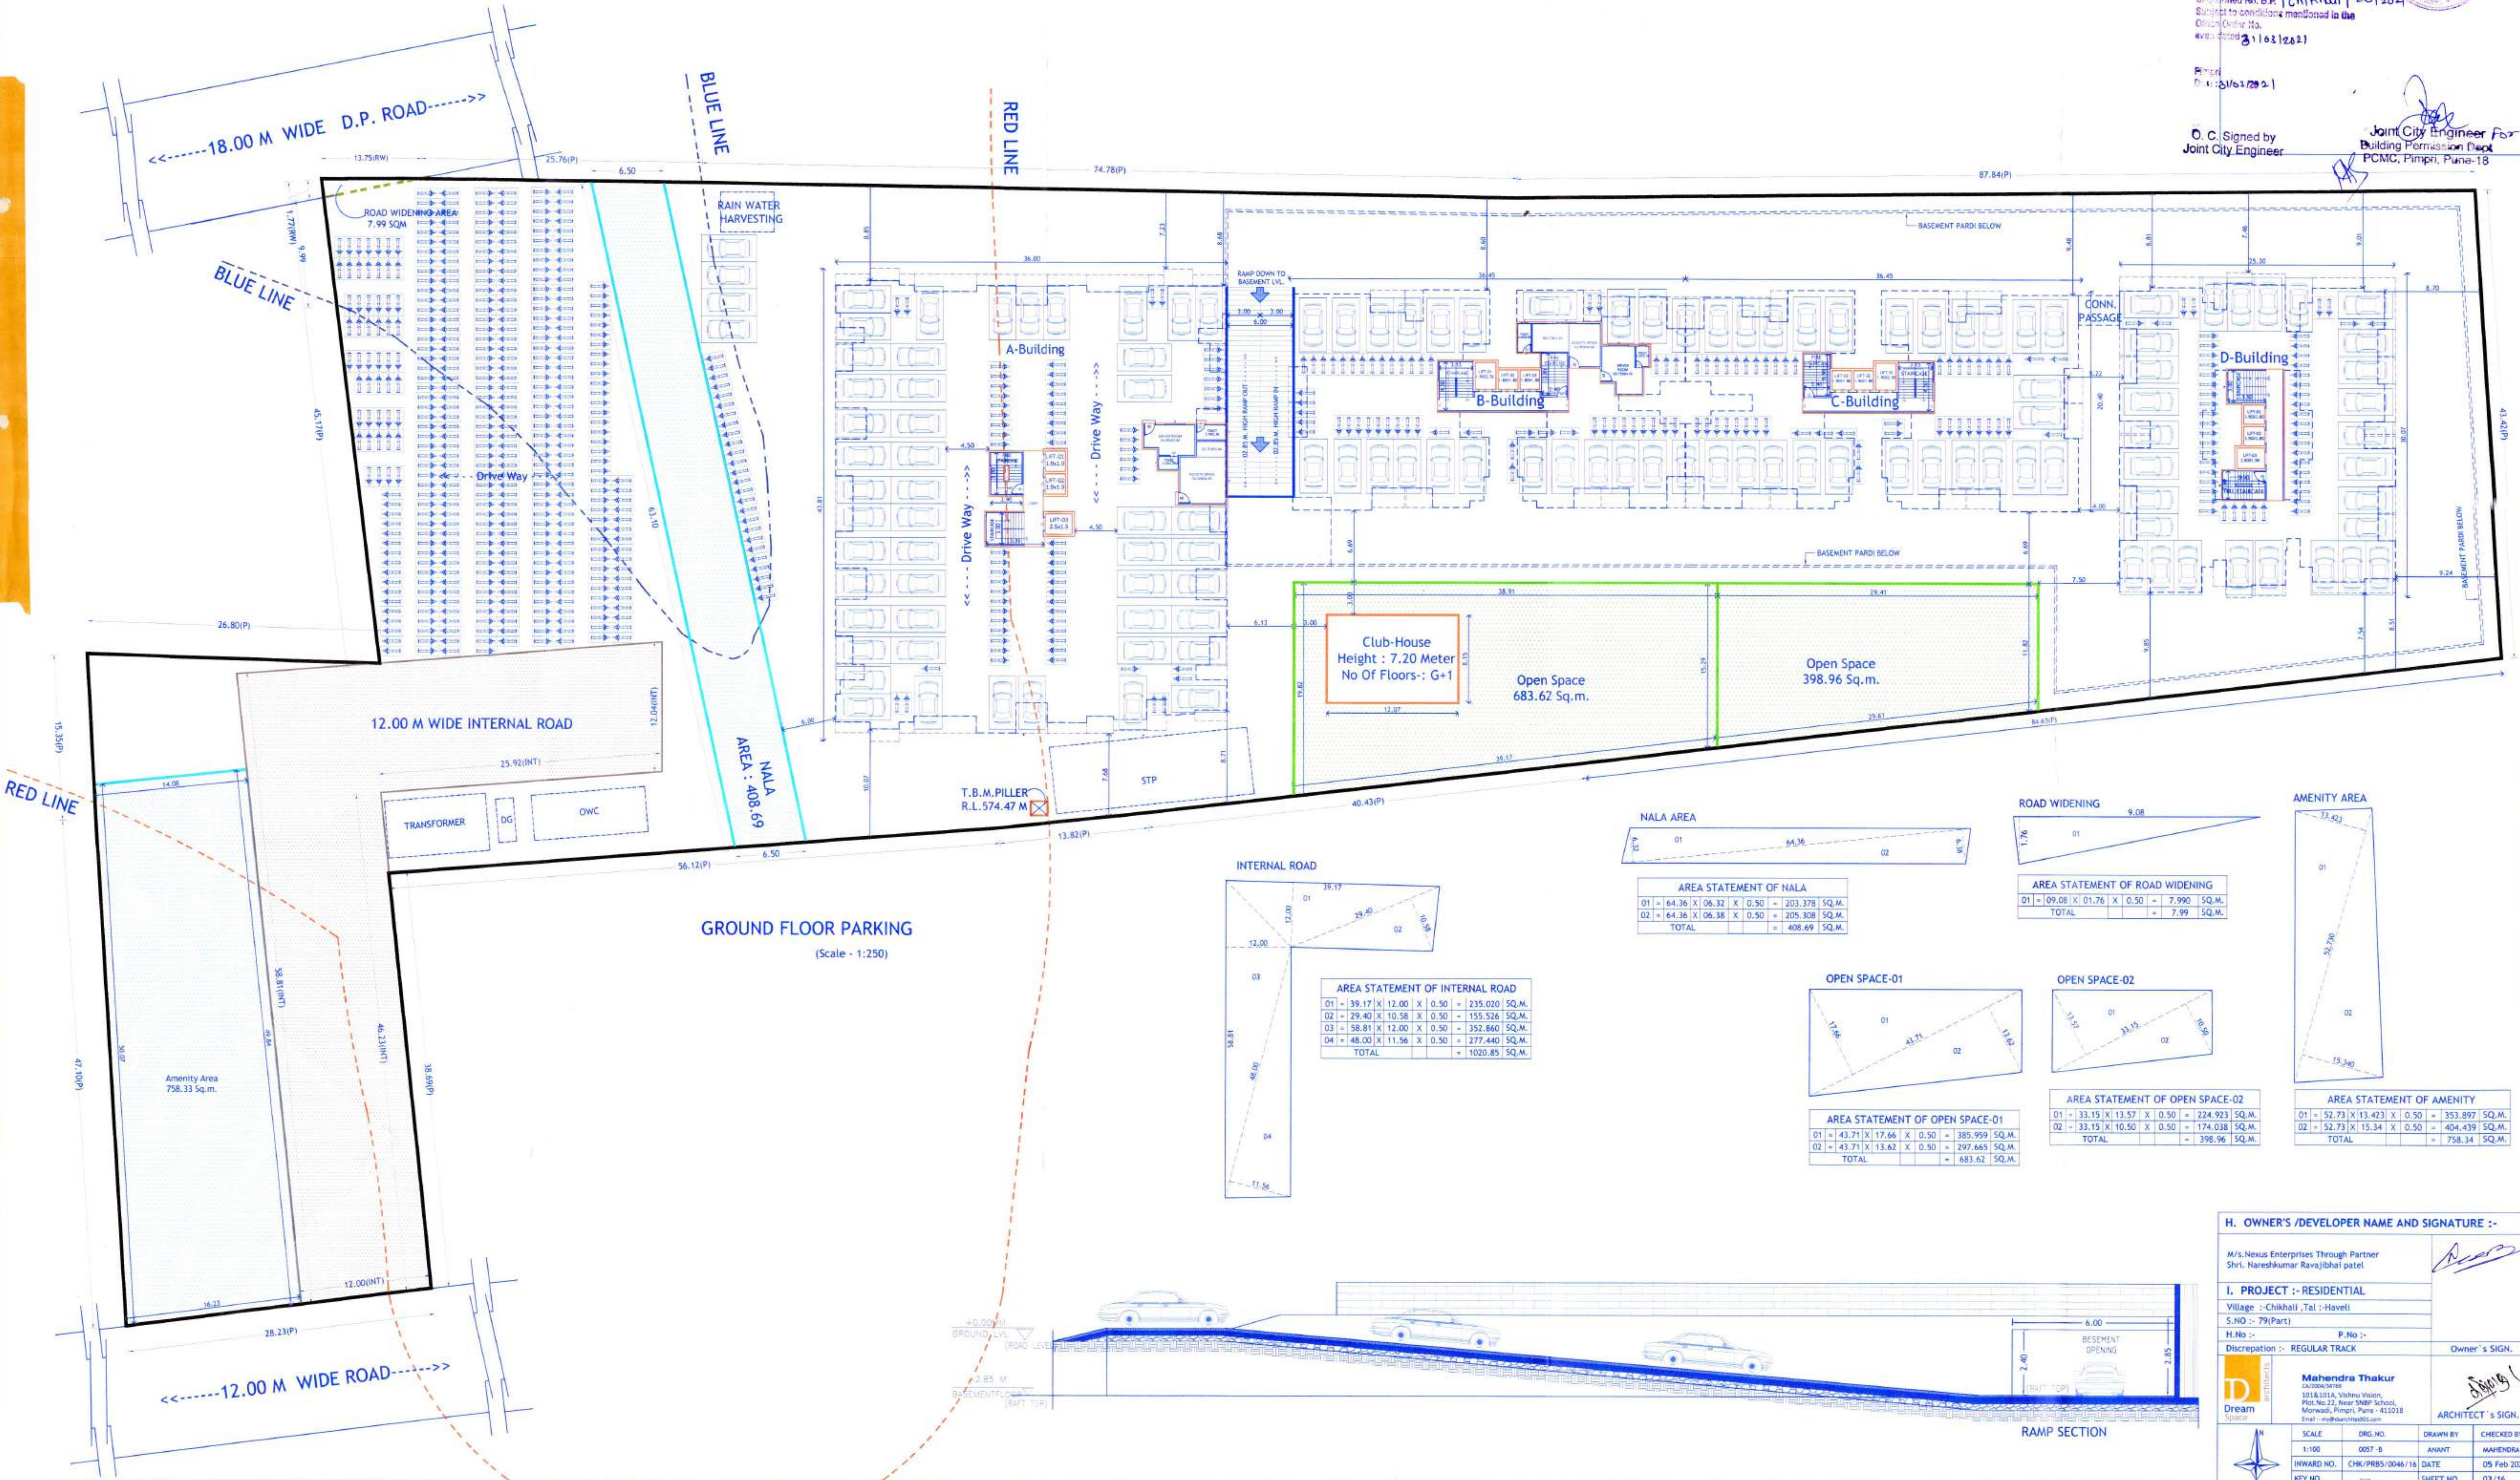

GROUND FLOOR PARKING
(Scale - 1:250)

NALA AREA

























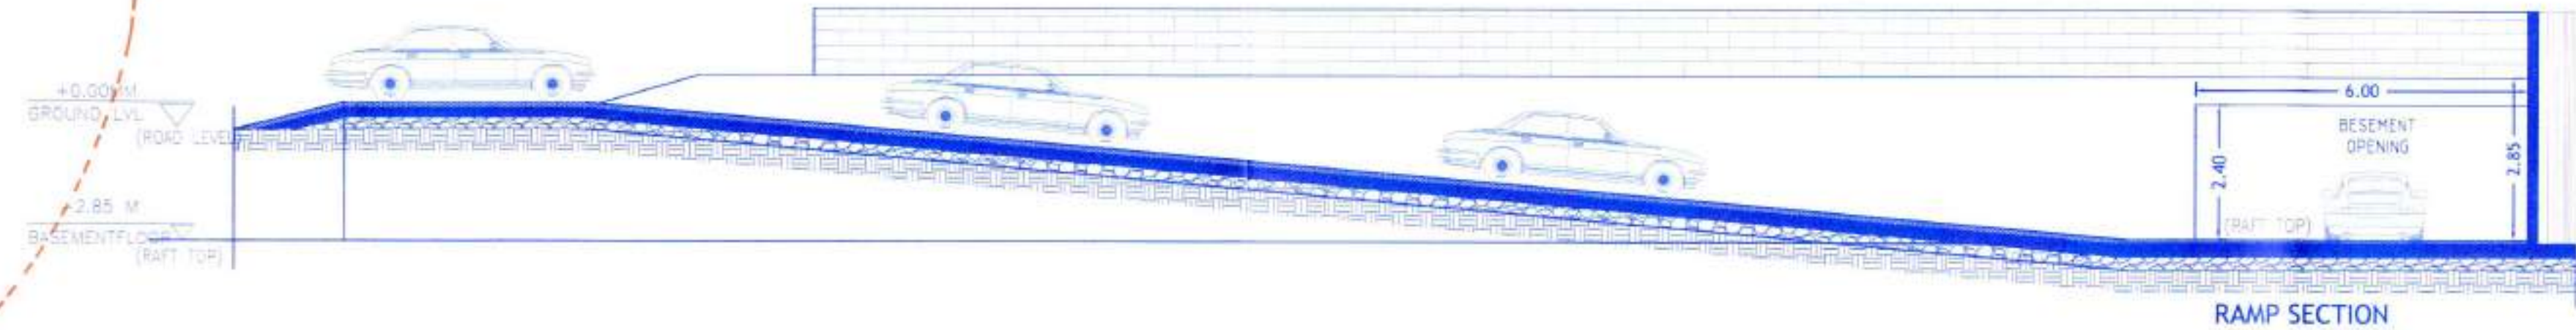

H. OWNER'S /DEVELOPER NAME AND SIGNATURE :-
M/s.Nexus Enterprises Through Partner
Shri. Nareshkumar Ravajibhai patel

I. PROJECT :- RESIDENTIAL
Village :- Chikhal, Tal :- Haveli
S.No :- 79(Part)
H.No :- P.No :-
Discrepancy :- REGULAR TRACK

Owner's SIGN.
ARCHITECT'S SIGN.

Mahendra Thakur
101&101A, Vishnu Vision,
Plot No.22, Near SNBP School,
Munewar, Pimpri, Pune - 411018
Email :- my@mahendrakumar002.com

SCALE	DRG. NO.	DRAWN BY	CHECKED BY
1:100	007-B	ANANT	MAHENDRA
FORWARD NO.	CHK/PRBS/0046/16	DATE	05 Feb 2021
KEY NO.		SHEET NO.	03/16