


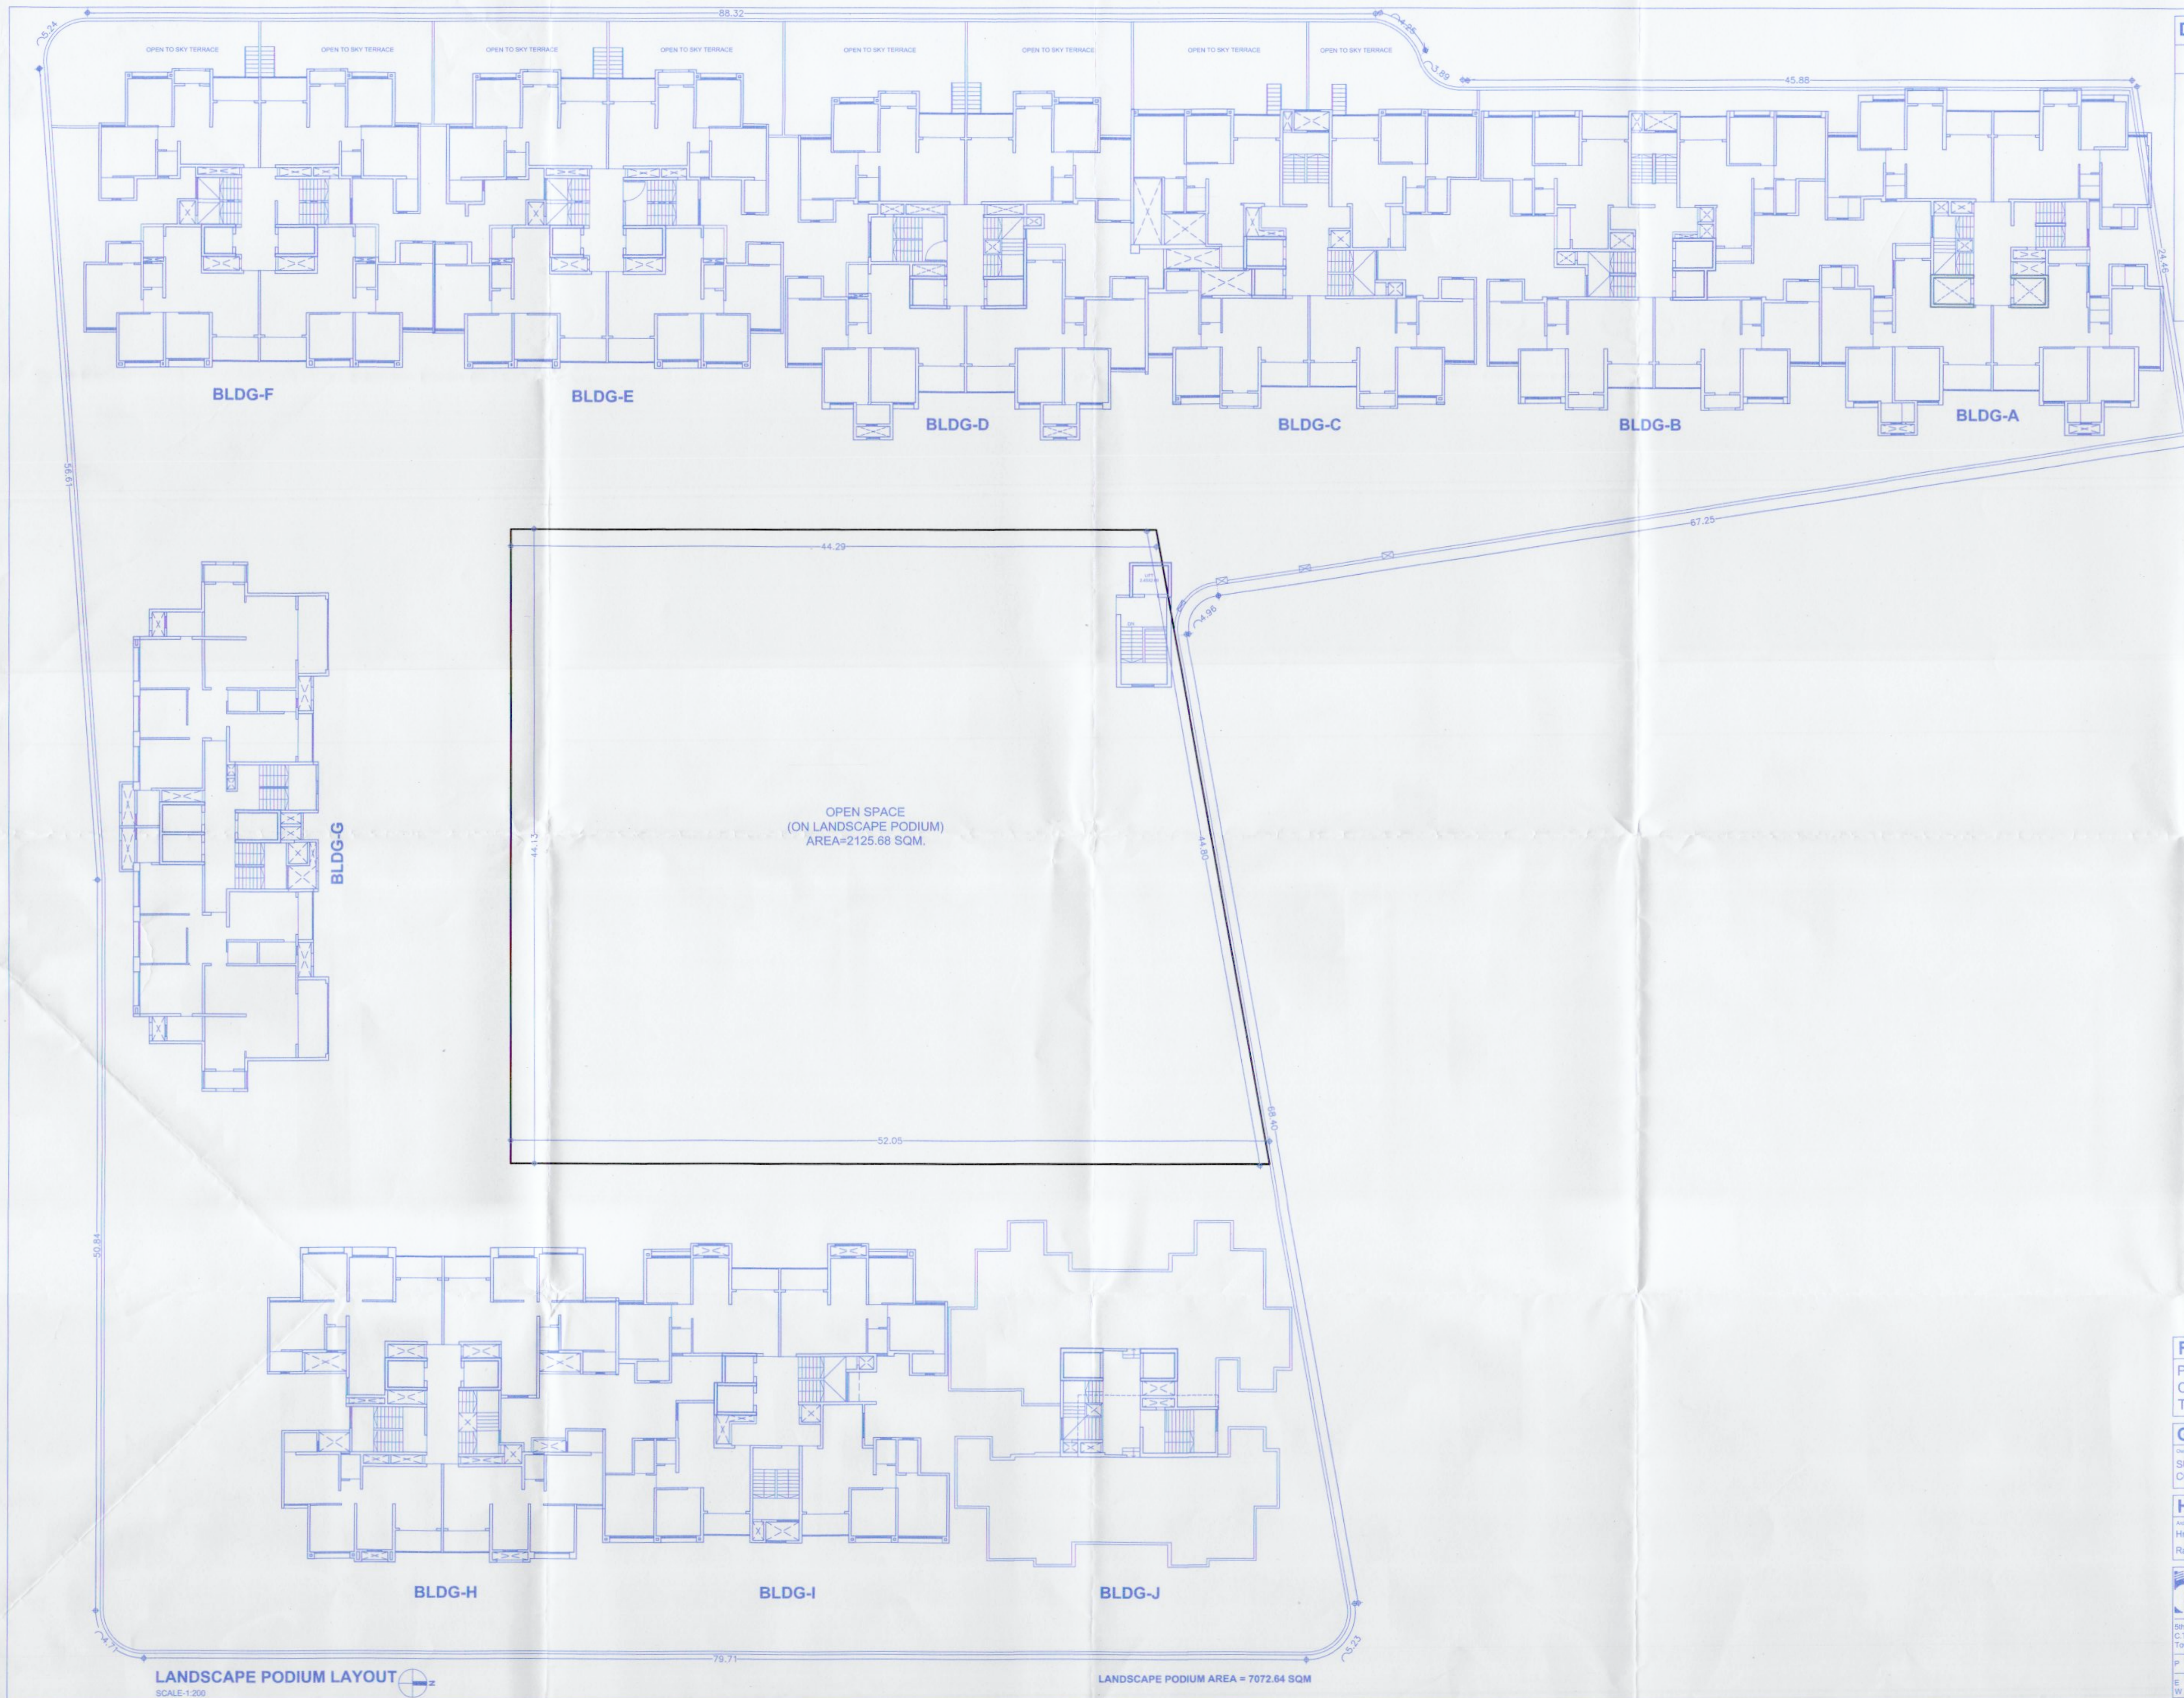

DATE & STAMP OF APPROVAL		05/29
LANDSCAPE PODIUM		
Sanctioned No. B.P./Thergaon/2510024 Subject to conditions mentioned in the Office Order No. even dated 13/03/2024 Pimpri Date: 13/03/2024		
Building Permission & Unauthorised Building Construction Control Department Pimpri Chinchwad Municipal Corporation Pimpri-411 018		City Engineer Building Permission Dept. PCMC, Pimpri-18

F JOB TITLE / SITE ADDRESS	
PROPOSED & REVISED BUILDING ON 27/1, 27/2A, CTS.NO.6260(P) TO 6266(P) AT THERGAON, TAL.-MULSHI, DIST.- PUNE	
G OWNER NAME AND SIGNATURE	
Owner's Name: SUHWANI CHAWLA CONSTRUCTION	Owner's Sign:
H ARCHITECT	
Architect's Name: Hrishikesh Kulkarni : CA/2002/29235 Raksha Bisen : CA/2005/36014	Architect's Sign:
VK:a architecture 5th Floor, Nextgen Avenue, Sr.No.103(p), C.T.S.No.2850,S.B.Road,Near ICC Trade Tower,Banarwadi, Pune-411016. P : 91 20 6626 8888 E : mail@vkarch.com W : www.vkarch.com	
Drawing Title: LANDSCAPE PODIUM LAYOUT	
Scale: 1:200 at A1-600X950	Drawn by: Shyam
Checked by: Raksha	Date: 04/07/2024
Sheet No: 2072	Drawing No: 279
Title: FOR BP-PCMC-UDCPR20	