

TOP LEVEL
+643.30 AMSL

DATE & STAMP OF APPROVAL

14/29


Bldg-D

Sanctioned No. B.P./Thergaon/51/24
Subject to conditions mentioned in the
Office Order No.
aven dated 30/12/24
Pimpri
Date: 30/12/2024



O. C. Signed by
City Engineer

for City Engineer
Building Permission Dept.
PCMC., Pimpri, Pune-18

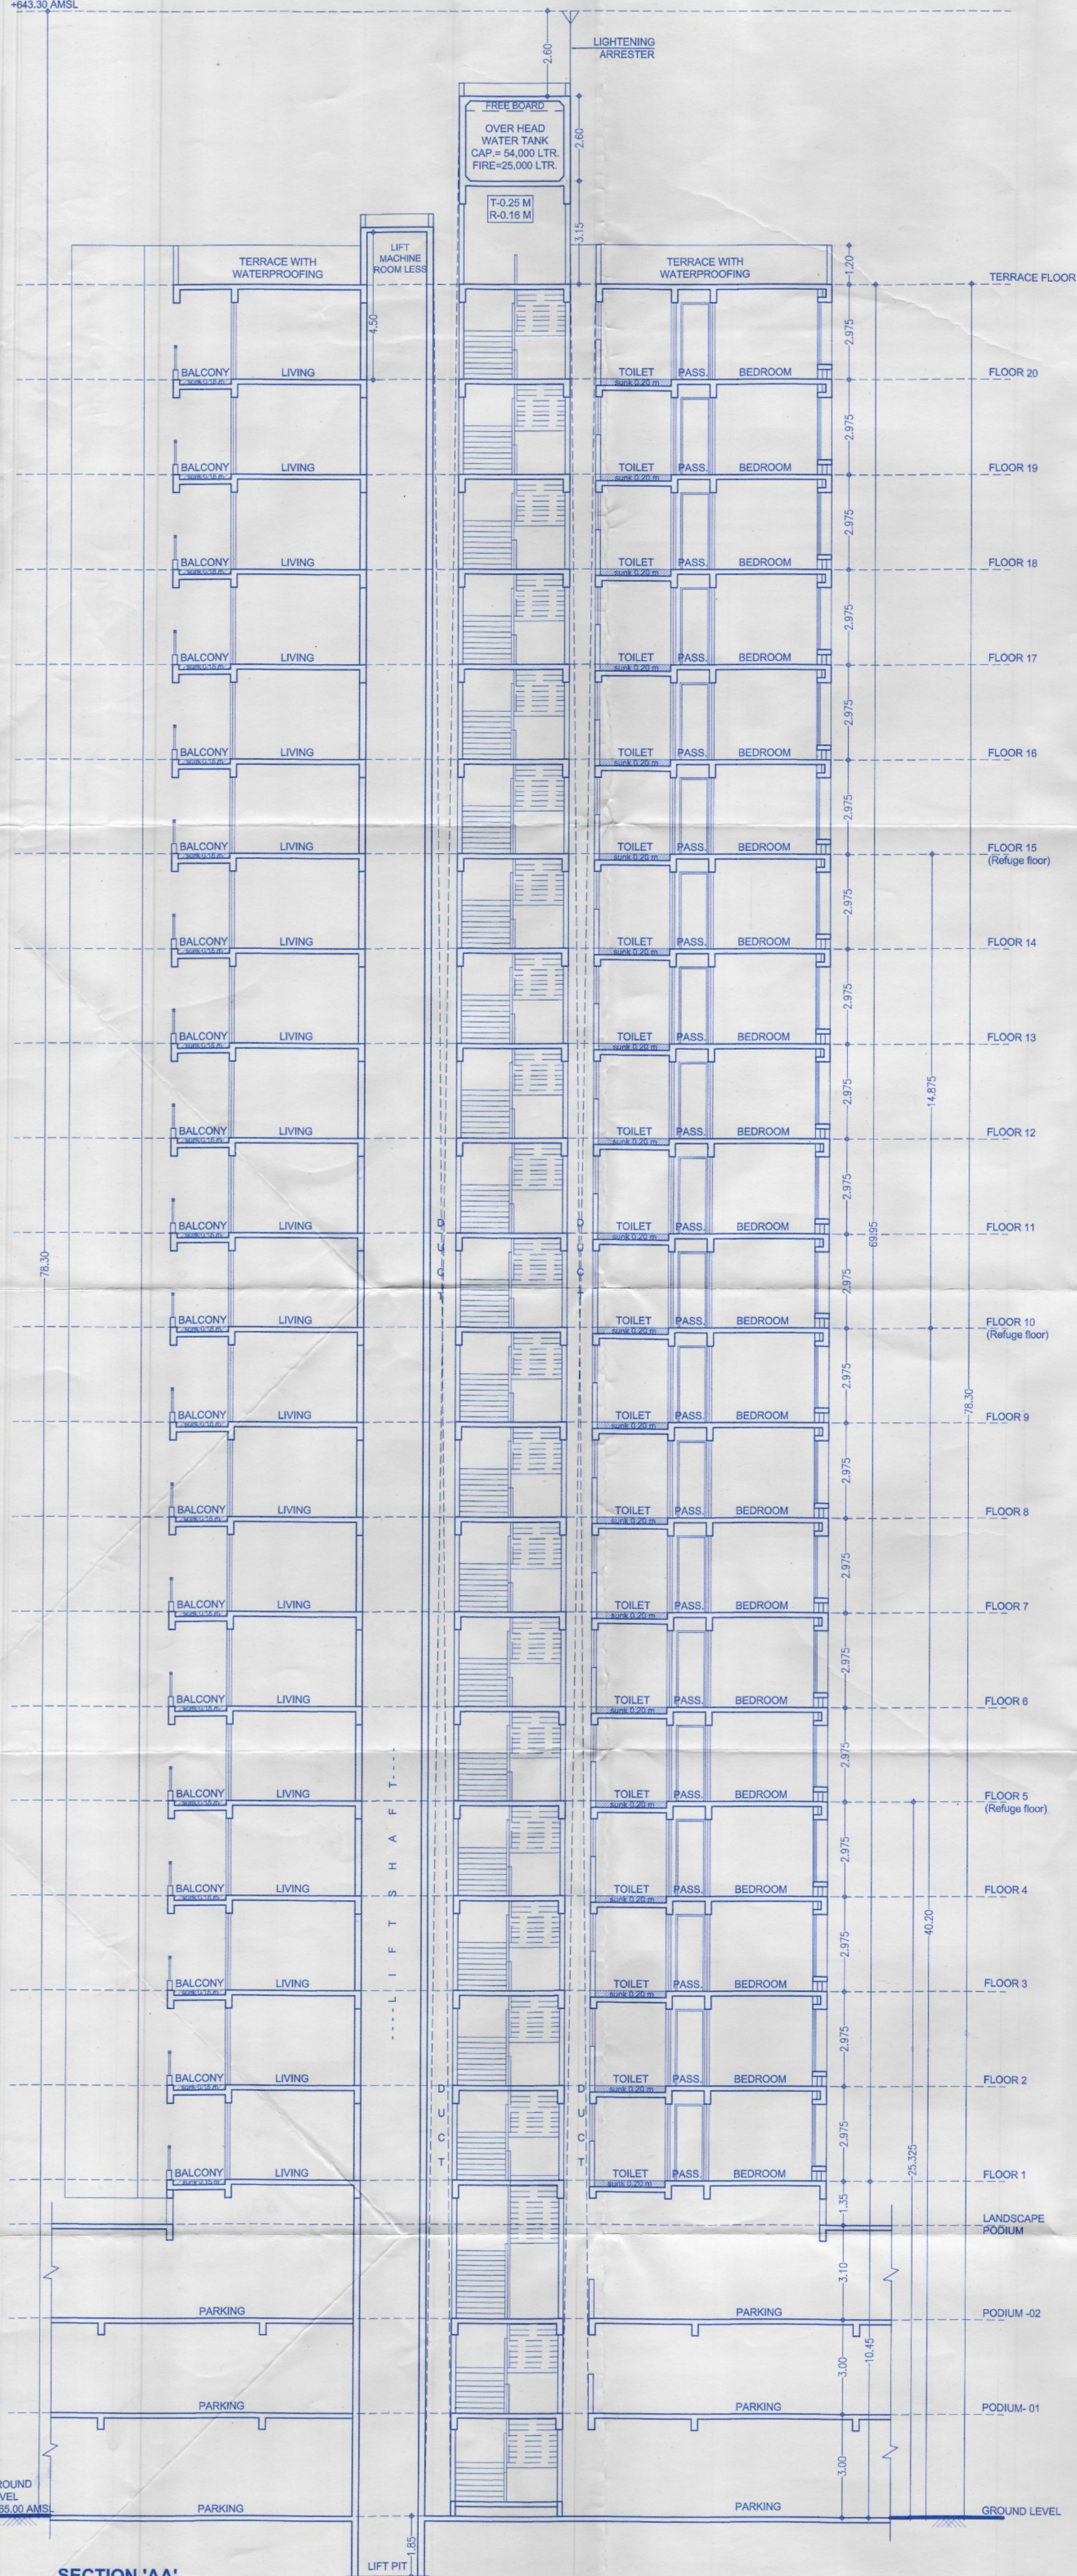

SECTION 'AA'



ELEVATION

F JOB TITLE / SITE ADDRESS

PROPOSED & REVISED BUILDING ON 27/1, 27/2A,
CTS.NO.6260(P) TO 6266(P) AT THERGAON,
TAL.-MULSHI, DIST.- PUNE

G OWNER NAME AND SIGNATURE

Owner's Name
SUHWANI CHAWLA
CONSTRUCTION

Owner's Sign

H ARCHITECT

Architect's Name
Hrishikesh Kulkarni : CA/2002/29235
Raksha Bisen : CA/2005/38014

Architect's Sign

VK:a
architecture

5th Floor Nextgen Avenue, Sr.No.103(p),
C.T.S.No.2850, S.B.Road Near ICC Trade
Tower, Sakinaka, Pune-411016.

P: +91 20 6626 8886
E: mail@vkarch.com
W: www.vkarch.com

Scale
Section
Elevation
1:100
at
A1-900x900

Drawn by
Anand
Checked by
Raksha
Date
10/09/2024

Year
2072
Sheet No.
288
Revision
A

FOR BP-PCMC-UDCPR20