
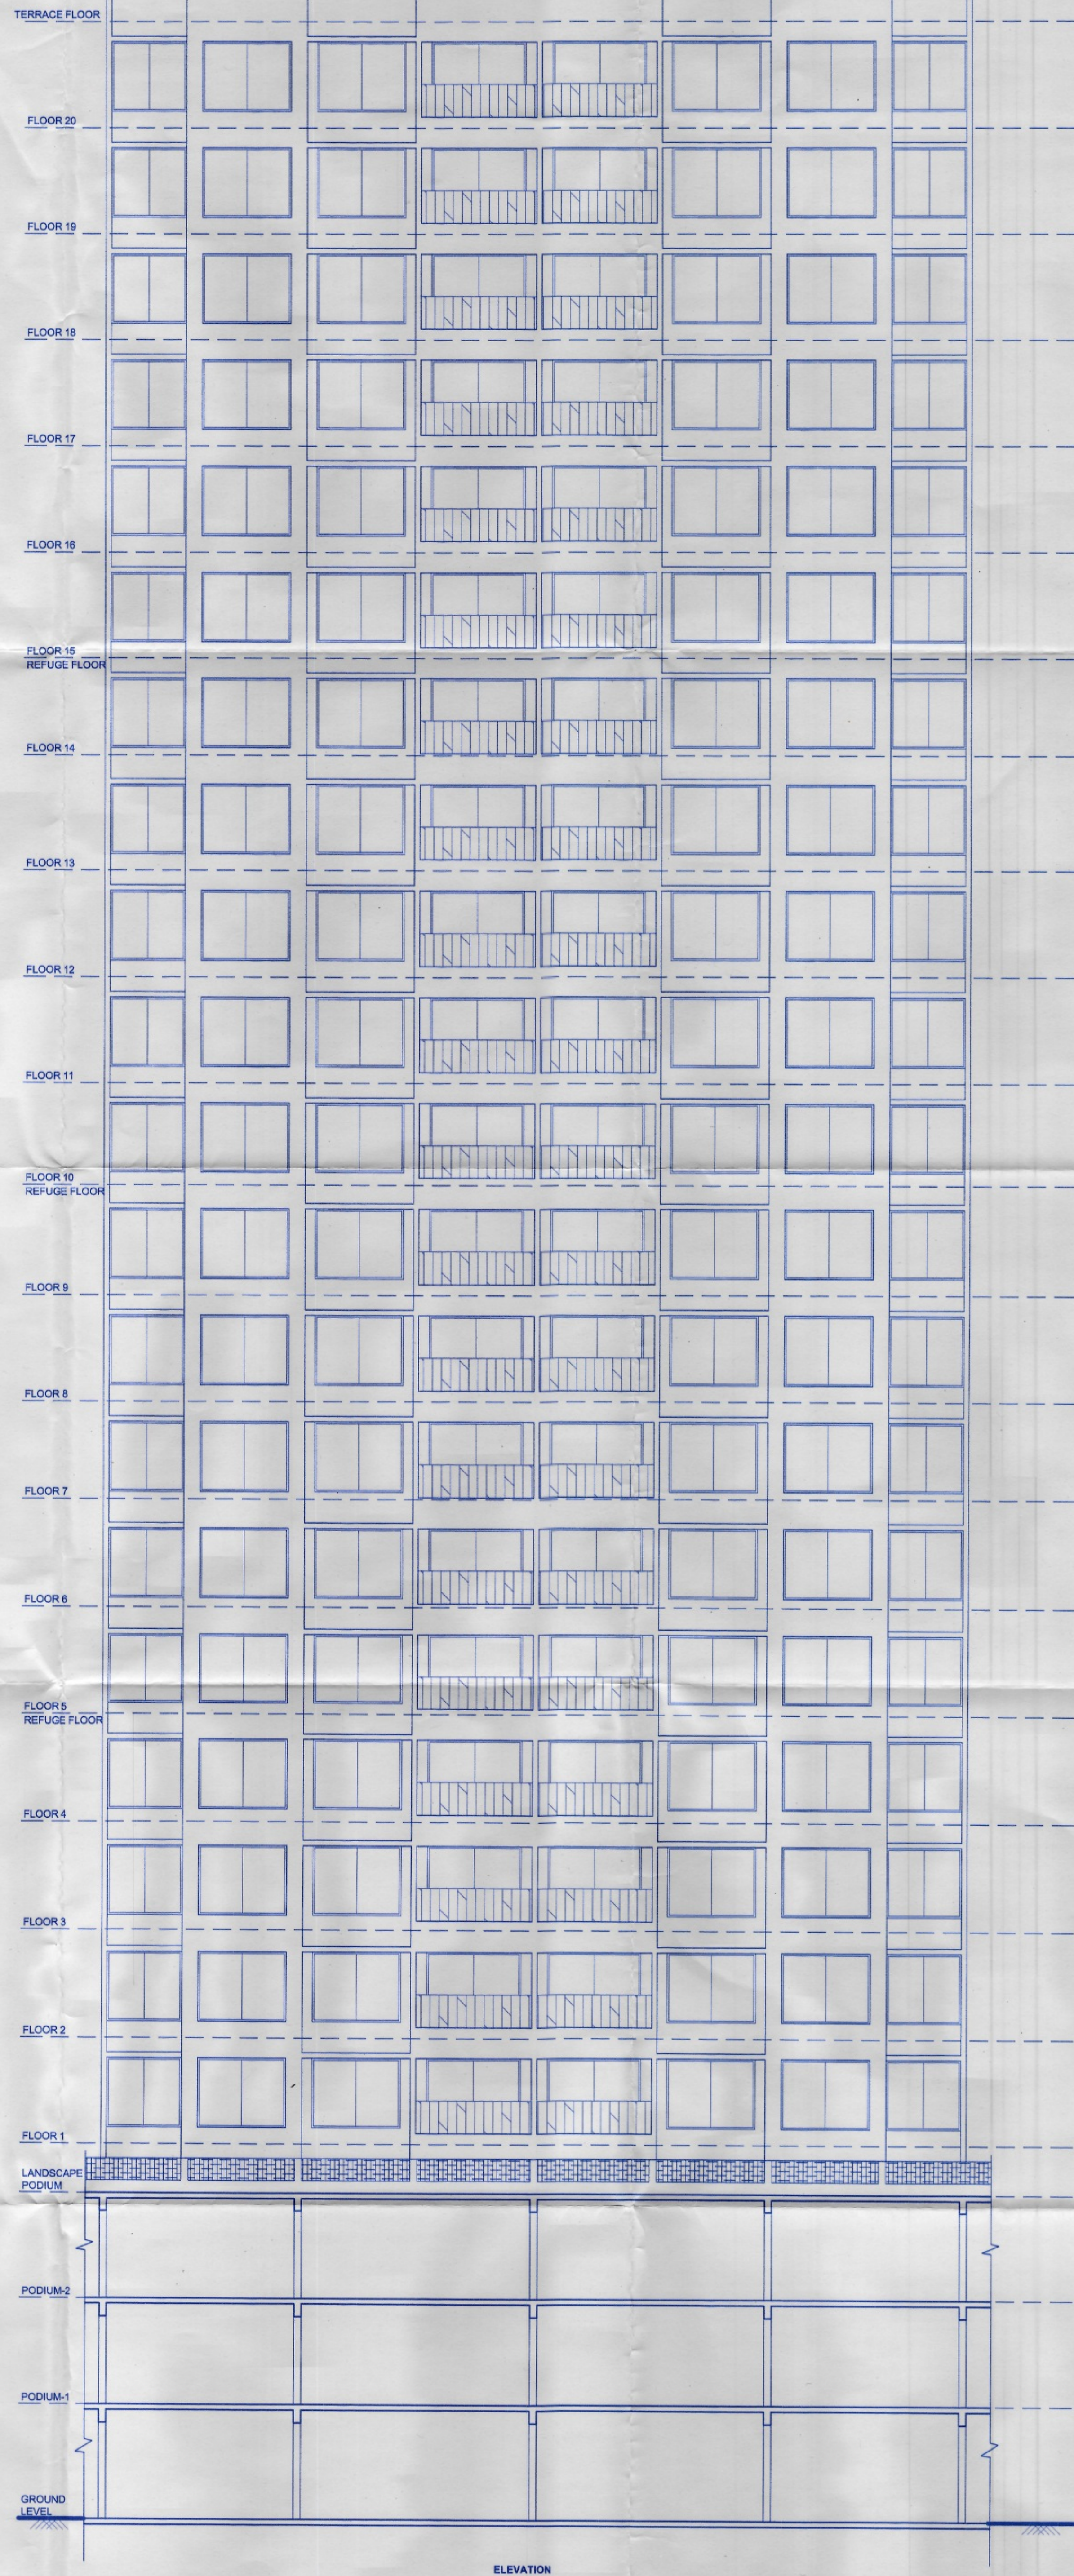


TOP LEVEL
+843.30 AMSL

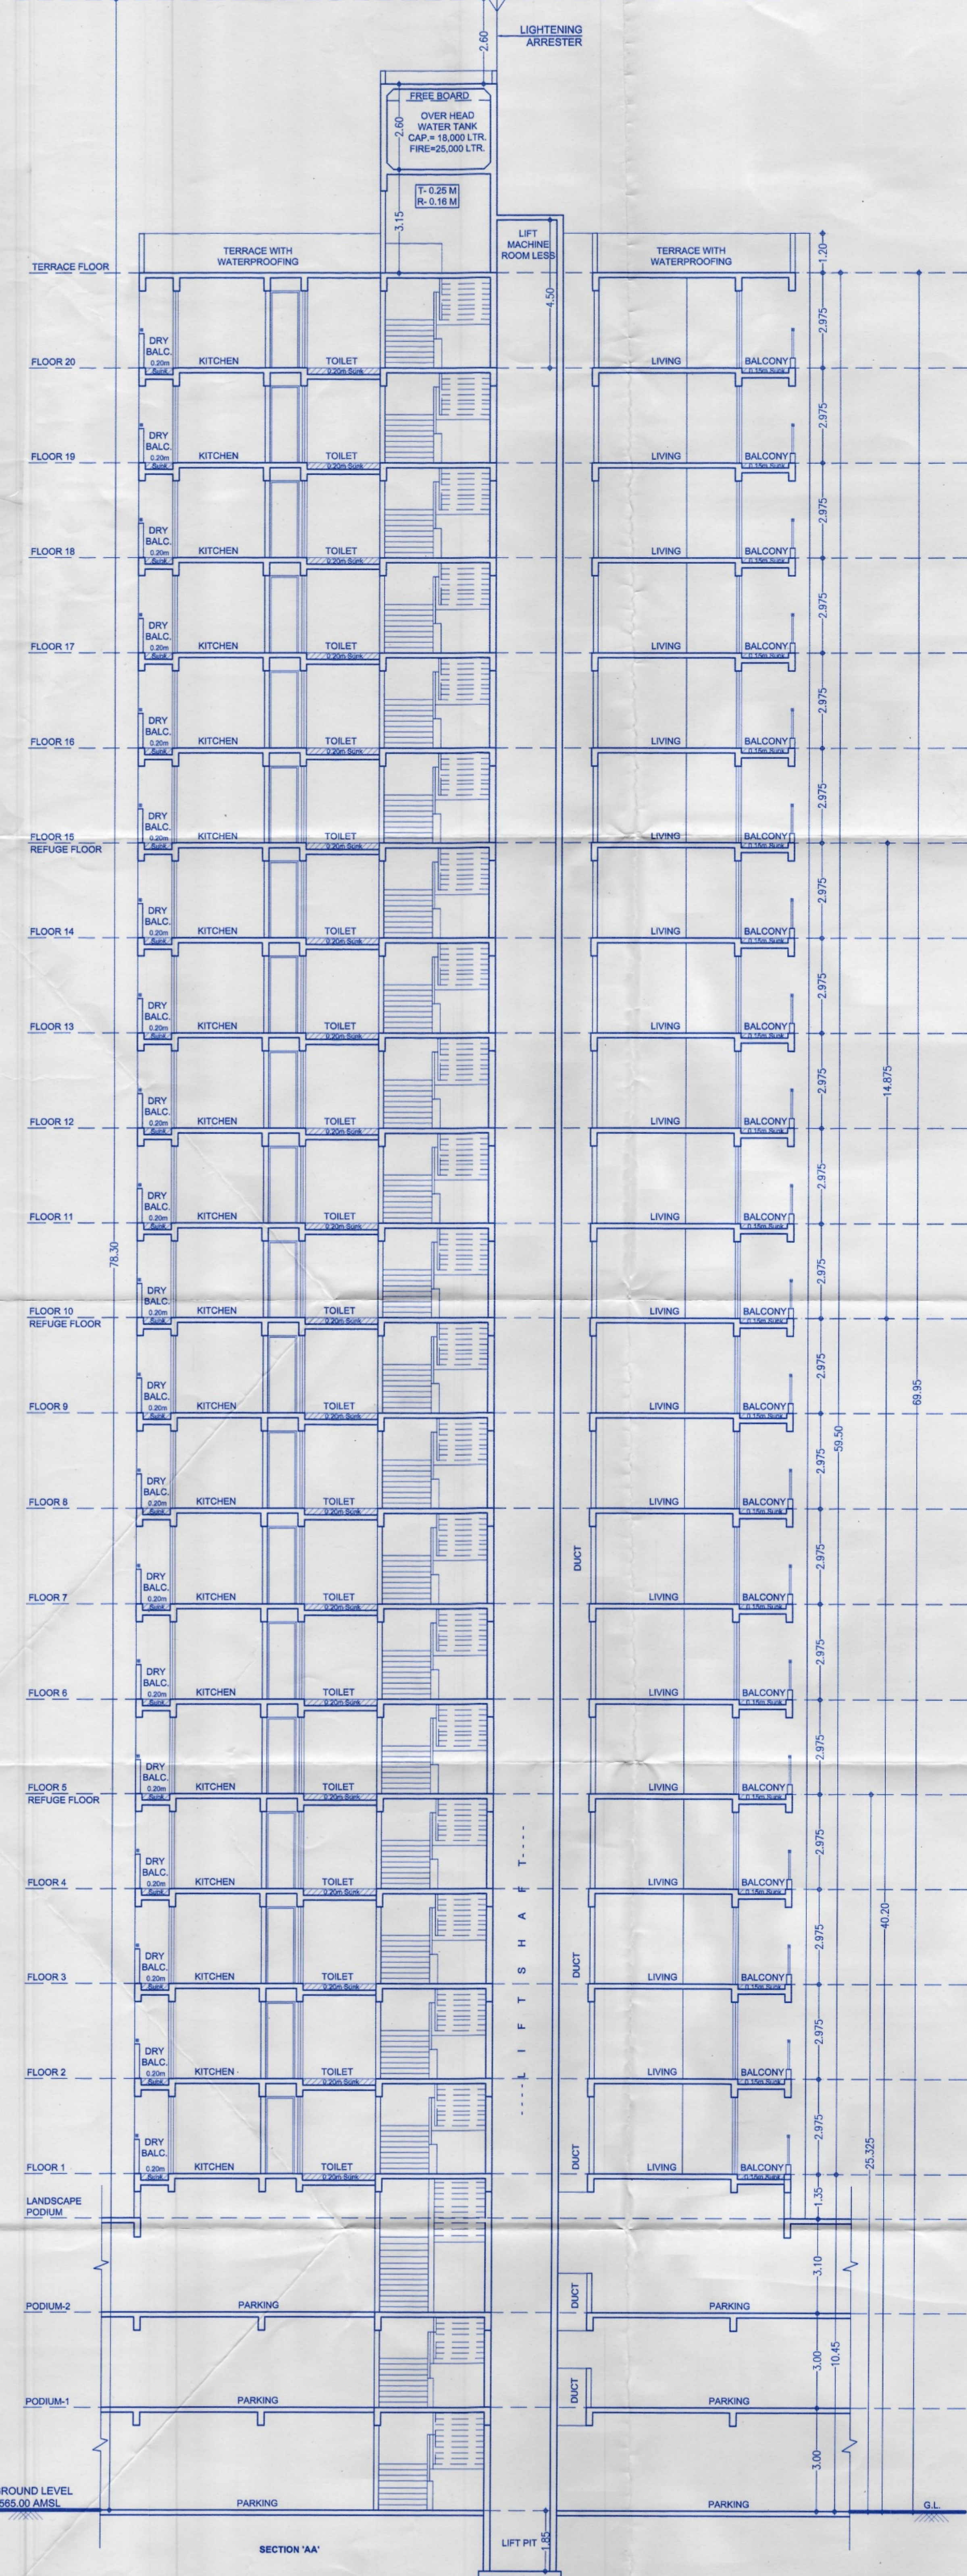

DATE & STAMP OF APPROVAL		16/29
Sanctioned No. B.P. Thergaon/51/24 Subject to conditions mentioned in the Office Order No. aven dated 30/12/24 Pimpri Date: 30/12/2024		
O. C. Signed by City Engineer		

F JOB TITLE / SITE ADDRESS	
PROPOSED & REVISED BUILDING ON 27/1, 27/2A, CTS.NO.6260(P) TO 6266(P) AT THERGAON, TAL.-MULSHI, DIST.- PUNE	
G OWNER NAME AND SIGNATURE	
SUKHWANI CHAWLA CONSTRUCTION	
H ARCHITECT	
Hrishikesh Kulkarni : CA/2002/29235 Raksha Bisen : CA/2005/36014	
VK:a architecture	
Drawing Title SECTION 'AA' ELEVATION	
Scale 1:100 at A1-900x900	
Drawn by Anand	
Checked by Raksha	
Date 10/09/2024	
Job No. 2072	
Drawing No. 290	
Revision A	
Email mail@vkarch.com	
Website www.vkarch.com	
Stamp FOR BP-PCMC-UDCPR20	