


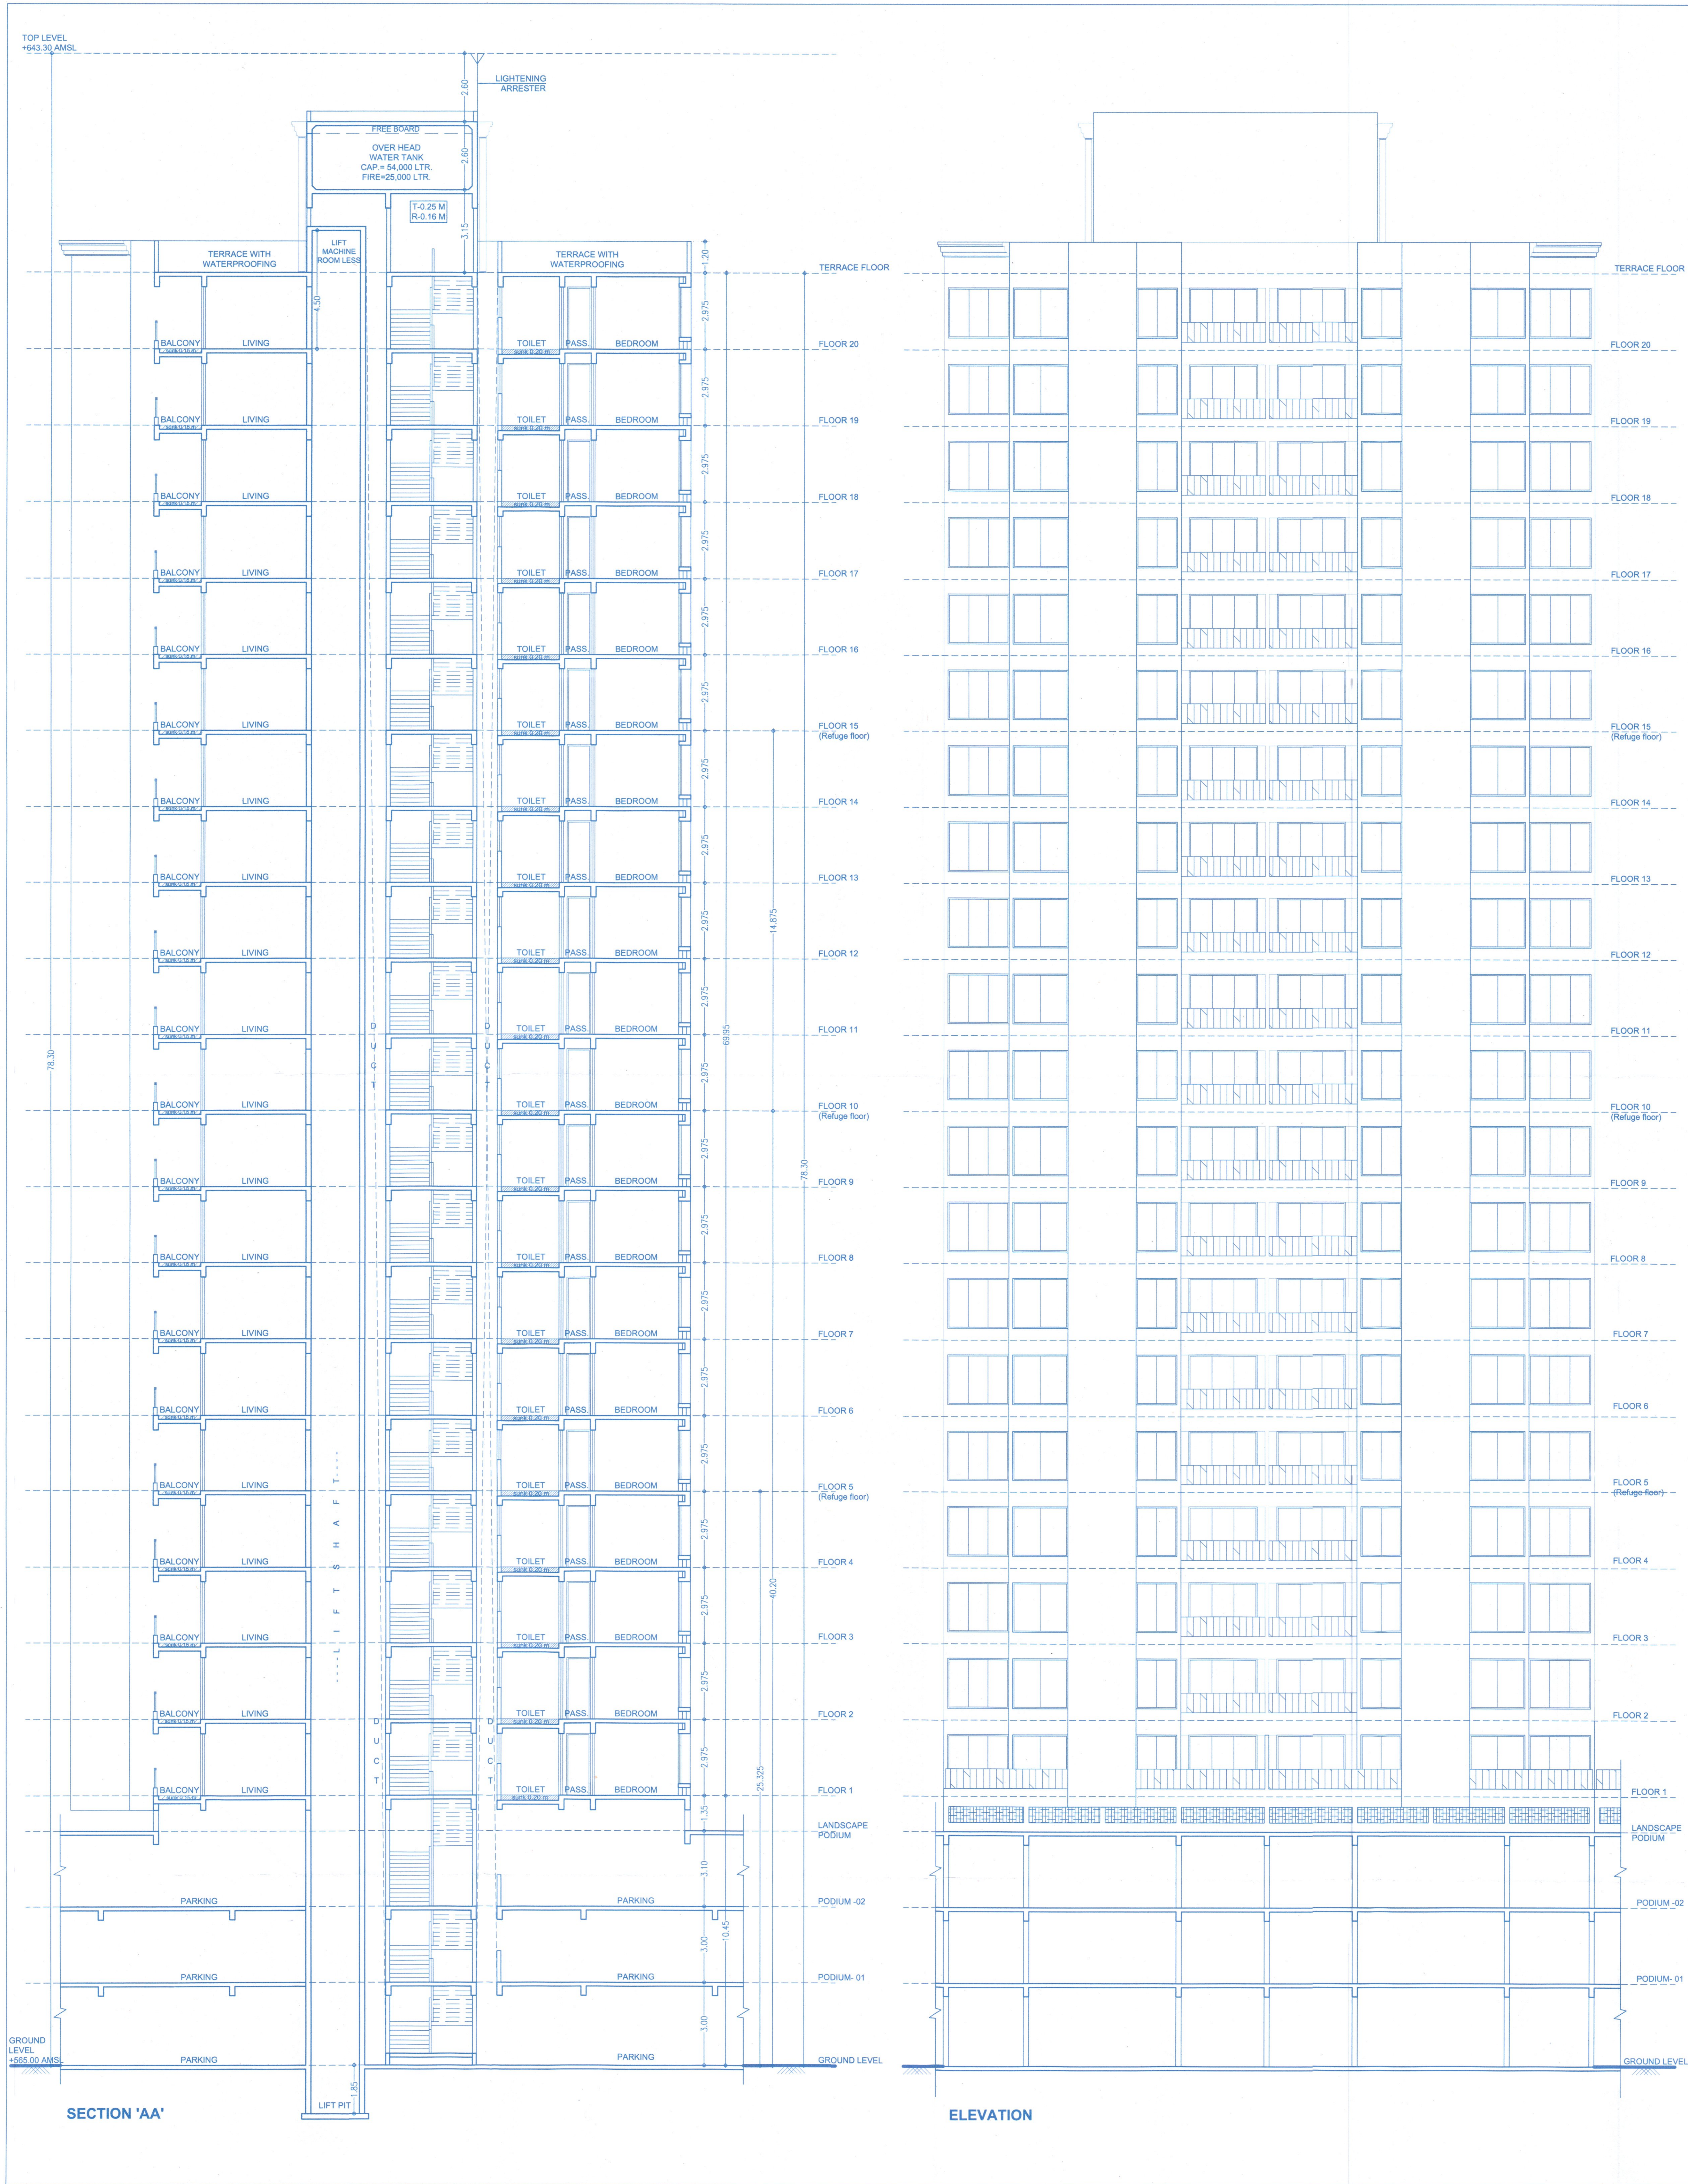

DATE & STAMP OF APPROVAL

14/29
Bldg-D

Sanctioned No. B.P. Thergaon/09/25
Subject to conditions mentioned in the
Office Order No. 11/1962
aven dated 29/3/25
Pimpri
Date 29/3/2025

O. C. Signed by
City Engineer

Building Permission Dept.
PCMC, Pimpri, Pune-18.

F JOB TITLE / SITE ADDRESS

PROPOSED & REVISED BUILDING ON 27/1, 27/2A,
CTS.NO.6260(P) TO 6266(P) AT THERGAON,
TAL.-MULSHI, DIST.- PUNE

G OWNER NAME AND SIGNATURE

SUKHWANI CHAWLA
CONSTRUCTION

H ARCHITECT

Architect's Name
Hirshikesh Kulkarni : CA/2002/29235
Raksha Biset : CA/2005/36014

Section
Elevation

Scale
1:100
at
A1-900x900

Drawn by
Anand

Checked by
Raksha

Page
2072

Sheet
288

Date
21/03/2025

FOR BP-PCMC-UDCPR20